



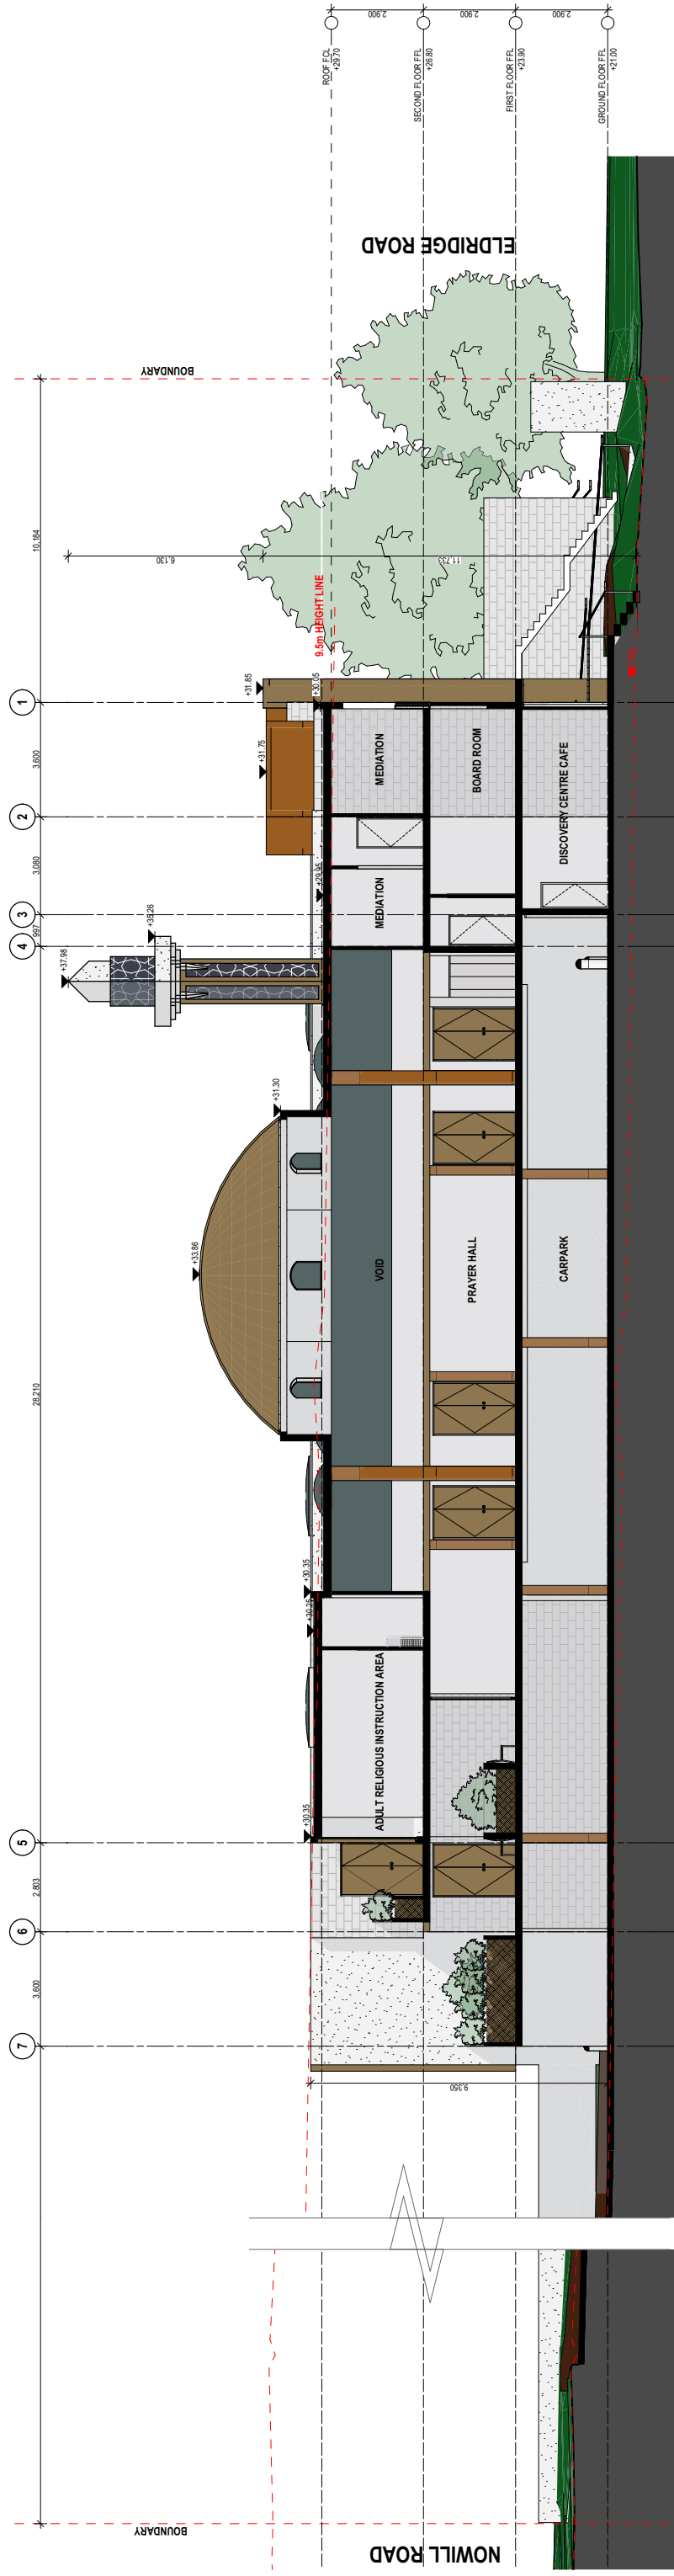

Section 3
1:100

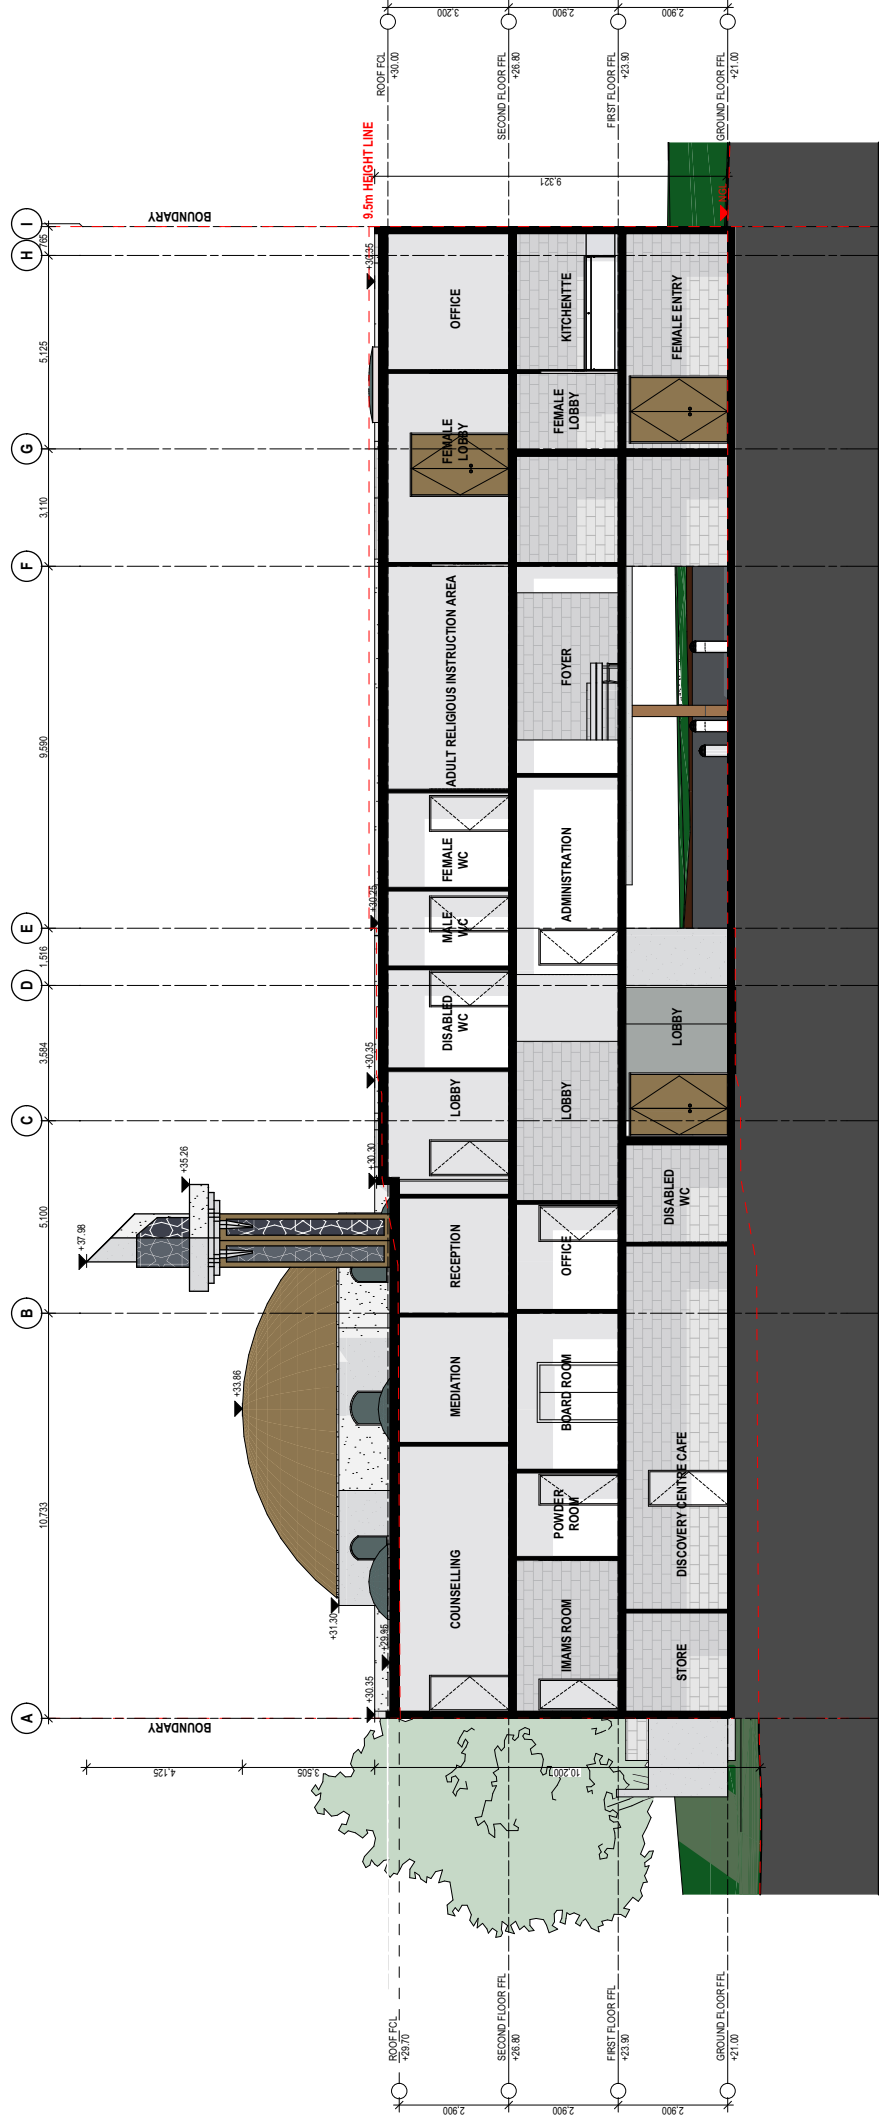

Section 4
1:100

CONSULTANT LIST

Almaero Project Group
3711-21 Underwood Rd, Homewood NSW 2140
(02) 9398 6500
info@almaeroprojectgroup.com.au

Willars Associates
1025/15-16 Avenue St, Randwick NSW 2031
(02) 9398 6500
willars@willars.com.au

BCLA Logic
1, 7-13 Archer St, Chiswick NSW 2057
(02) 9411 5360
info@bcla.com.au

Trifrix
Suite 208, 50 Holst St, Surry Hills NSW 2010
(02) 8224 8700
info@trifrix.com.au

Loke Consulting
Suite 511/118 Church St, Parramatta NSW 2150
(02) 8872 5244
info@lokeconsulting.com

MVD Consulting Engineers
Level 2, 230 Victoria Road, Gladstone, NSW 2116
(02) 9917 2611
info@mvdconsulting.com

Coronet Landmark Architect
Suite 101/506 Mill Street, Carrington NSW 2062
(02) 9922 5312
enquiries@coronet.net.au

Outsource Ideas
15654 Prices Highway, Rockdale NSW 2216
(02) 9987 9809
vel@outsourceideas.net

Acoustic Logic Consultancy
9 Smart St, Murrumbidgee NSW 2700
(02) 8339 8000
enquiries@acousticlogic.com.au

 alliance

 wiljiana

 BCA

 Green Building Australia

 mvd
consulting engineers

 CONCEPT

 T O A S

 ACUSTIC LOGIC

ISSUE FOR DA

--	--	