



© 2016 Site Image (NSW) Pty Ltd ABN 44 801 262 380 as agent for Site Image NSW Partnership. All rights reserved. This drawing is copyright and shall not be reproduced or copied in any form or by any means (graphic, electronic or mechanical including photocopy) without the written permission of Site Image (NSW) Pty Ltd Any license, expressed or implied, to use this document for any purpose what so ever is restricted to the terms of the written agreement between Site Image (NSW) Pty Ltd and the instructing party.

The contractor shall check and verify all work on site (including work by others) before commencing the landscape installation. Any discrepancies are to be reported to the Project Manager or Landscape Architect prior to commencing work. Do not scale this drawing. Any required dimensions not shown shall be referred to the Landscape Architect for confirmation.

C Minor amendments  
B Landscape Amendments  
A For Comment  
Issue Revision Description

#### LEGEND

Site Boundary	Existing Tree (To be Removed)	Groundcover/ Grasses (Refer to Plant Schedule)	Steel Edge
Basement Below	Proposed Tree (Refer to Plant Schedule)	Turf	Deco Granite
Existing Tree (To be Retained)	Proposed Street Tree (Refer to Plant Schedule)	Shrubs & Accents (Refer to Plant Schedule)	Concrete

A1

JM NM 06.11.2017  
JW NM 11.04.2016  
JW NM 06.04.2016

Drawn Check Date



Drawing Name: Landscape Masterplan  
Project: Proposed Residential Development  
5-15 Rynan Ave, Edmondson Park NSW 2174  
Development Application  
Scale: 1:250 @ A1  
Job Number: SS16-3238  
Drawing Number: 001  
Issue: C

101

102



© 2016 Site Image (NSW) Pty Ltd ABN 44 801 262 380 as agent for Site Image NSW Partnership. All rights reserved. This drawing is copyright and shall not be reproduced or copied in any form or by any means (graphic, electronic or mechanical including photocopy) without the written permission of Site Image (NSW) Pty Ltd Any license, expressed or implied, to use this document for any purpose what so ever is restricted to the terms of the written agreement between Site Image (NSW) Pty Ltd and the instructing party.

The contractor shall check and verify all work on site (including work by others) before commencing the landscape installation. Any discrepancies are to be reported to the Project Manager or Landscape Architect prior to commencing work. Do not scale this drawing. Any required dimensions not shown shall be referred to the Landscape Architect for confirmation.

C Minor amendments  
B Landscape Amendments  
A For Comment  
Issue Revision Description

JM NM 06.11.2017  
JW NM 11.04.2016  
JW NM 06.04.2016  
Drawn Check Date

#### LEGEND

Site Boundary	Existing Tree (To be Removed)	Groundcover/ Grasses (Refer to Plant Schedule)	Steel Edge
Basement Below	Proposed Tree (Refer to Plant Schedule)	Turf	Deco Granite
Existing Tree (To be Retained)	Proposed Street Tree (Refer to Plant Schedule)	Shrubs & Accents (Refer to Plant Schedule)	Concrete



Client: KMT Constructions  
Project: Proposed Residential Development  
5-15 Rynan Ave, Edmondson Park  
NSW 2174

Drawing Name:  
Landscape Plan

DEVELOPMENT APPLICATION  
Scale: 1:150 @ A1  
Job Number:  
Drawing Number:  
SS16-3238  
101 C

Continues on 101



NOT FOR CONSTRUCTION

© 2016 Site Image (NSW) Pty Ltd ABN 44 801 262 380 as agent for Site Image NSW Partnership. All rights reserved. This drawing is copyright and shall not be reproduced or copied in any form or by any means (graphic, electronic or mechanical including photocopy) without the written permission of Site Image (NSW) Pty Ltd Any license, expressed or implied, to use this document for any purpose what so ever is restricted to the terms of the written agreement between Site Image (NSW) Pty Ltd and the instructing party.

The contractor shall check and verify all work on site (including work by others) before commencing the landscape installation. Any discrepancies are to be reported to the Project Manager or Landscape Architect prior to commencing work. Do not scale this drawing. Any required dimensions not shown shall be referred to the Landscape Architect for confirmation.

C Minor amendments  
B Landscape Amendments  
A For Comment  
Issue Revision Description

LEGEND


Site Boundary	Existing Tree (To be Removed)	Groundcover/ Grasses (Refer to Plant Schedule)	Steel Edge
Basement Below	Proposed Tree (Refer to Plant Schedule)	Turf	Deco Granite
	Existing Tree (To be Retained)	Proposed Street Tree (Refer to Plant Schedule)	Concrete
		Shrub & Accents (Refer to Plant Schedule)	

A1



Client: KMT Constructions  
Project: Proposed Residential Development  
5-15 Rynan Ave, Edmondson Park  
NSW 2174

Drawing Name: Landscape Plan  
Scale: 1:150 @ A1  
Job Number: SS16-3238  
Drawing Number: 0 1 2 3 4 5m  
Issue: 102 C

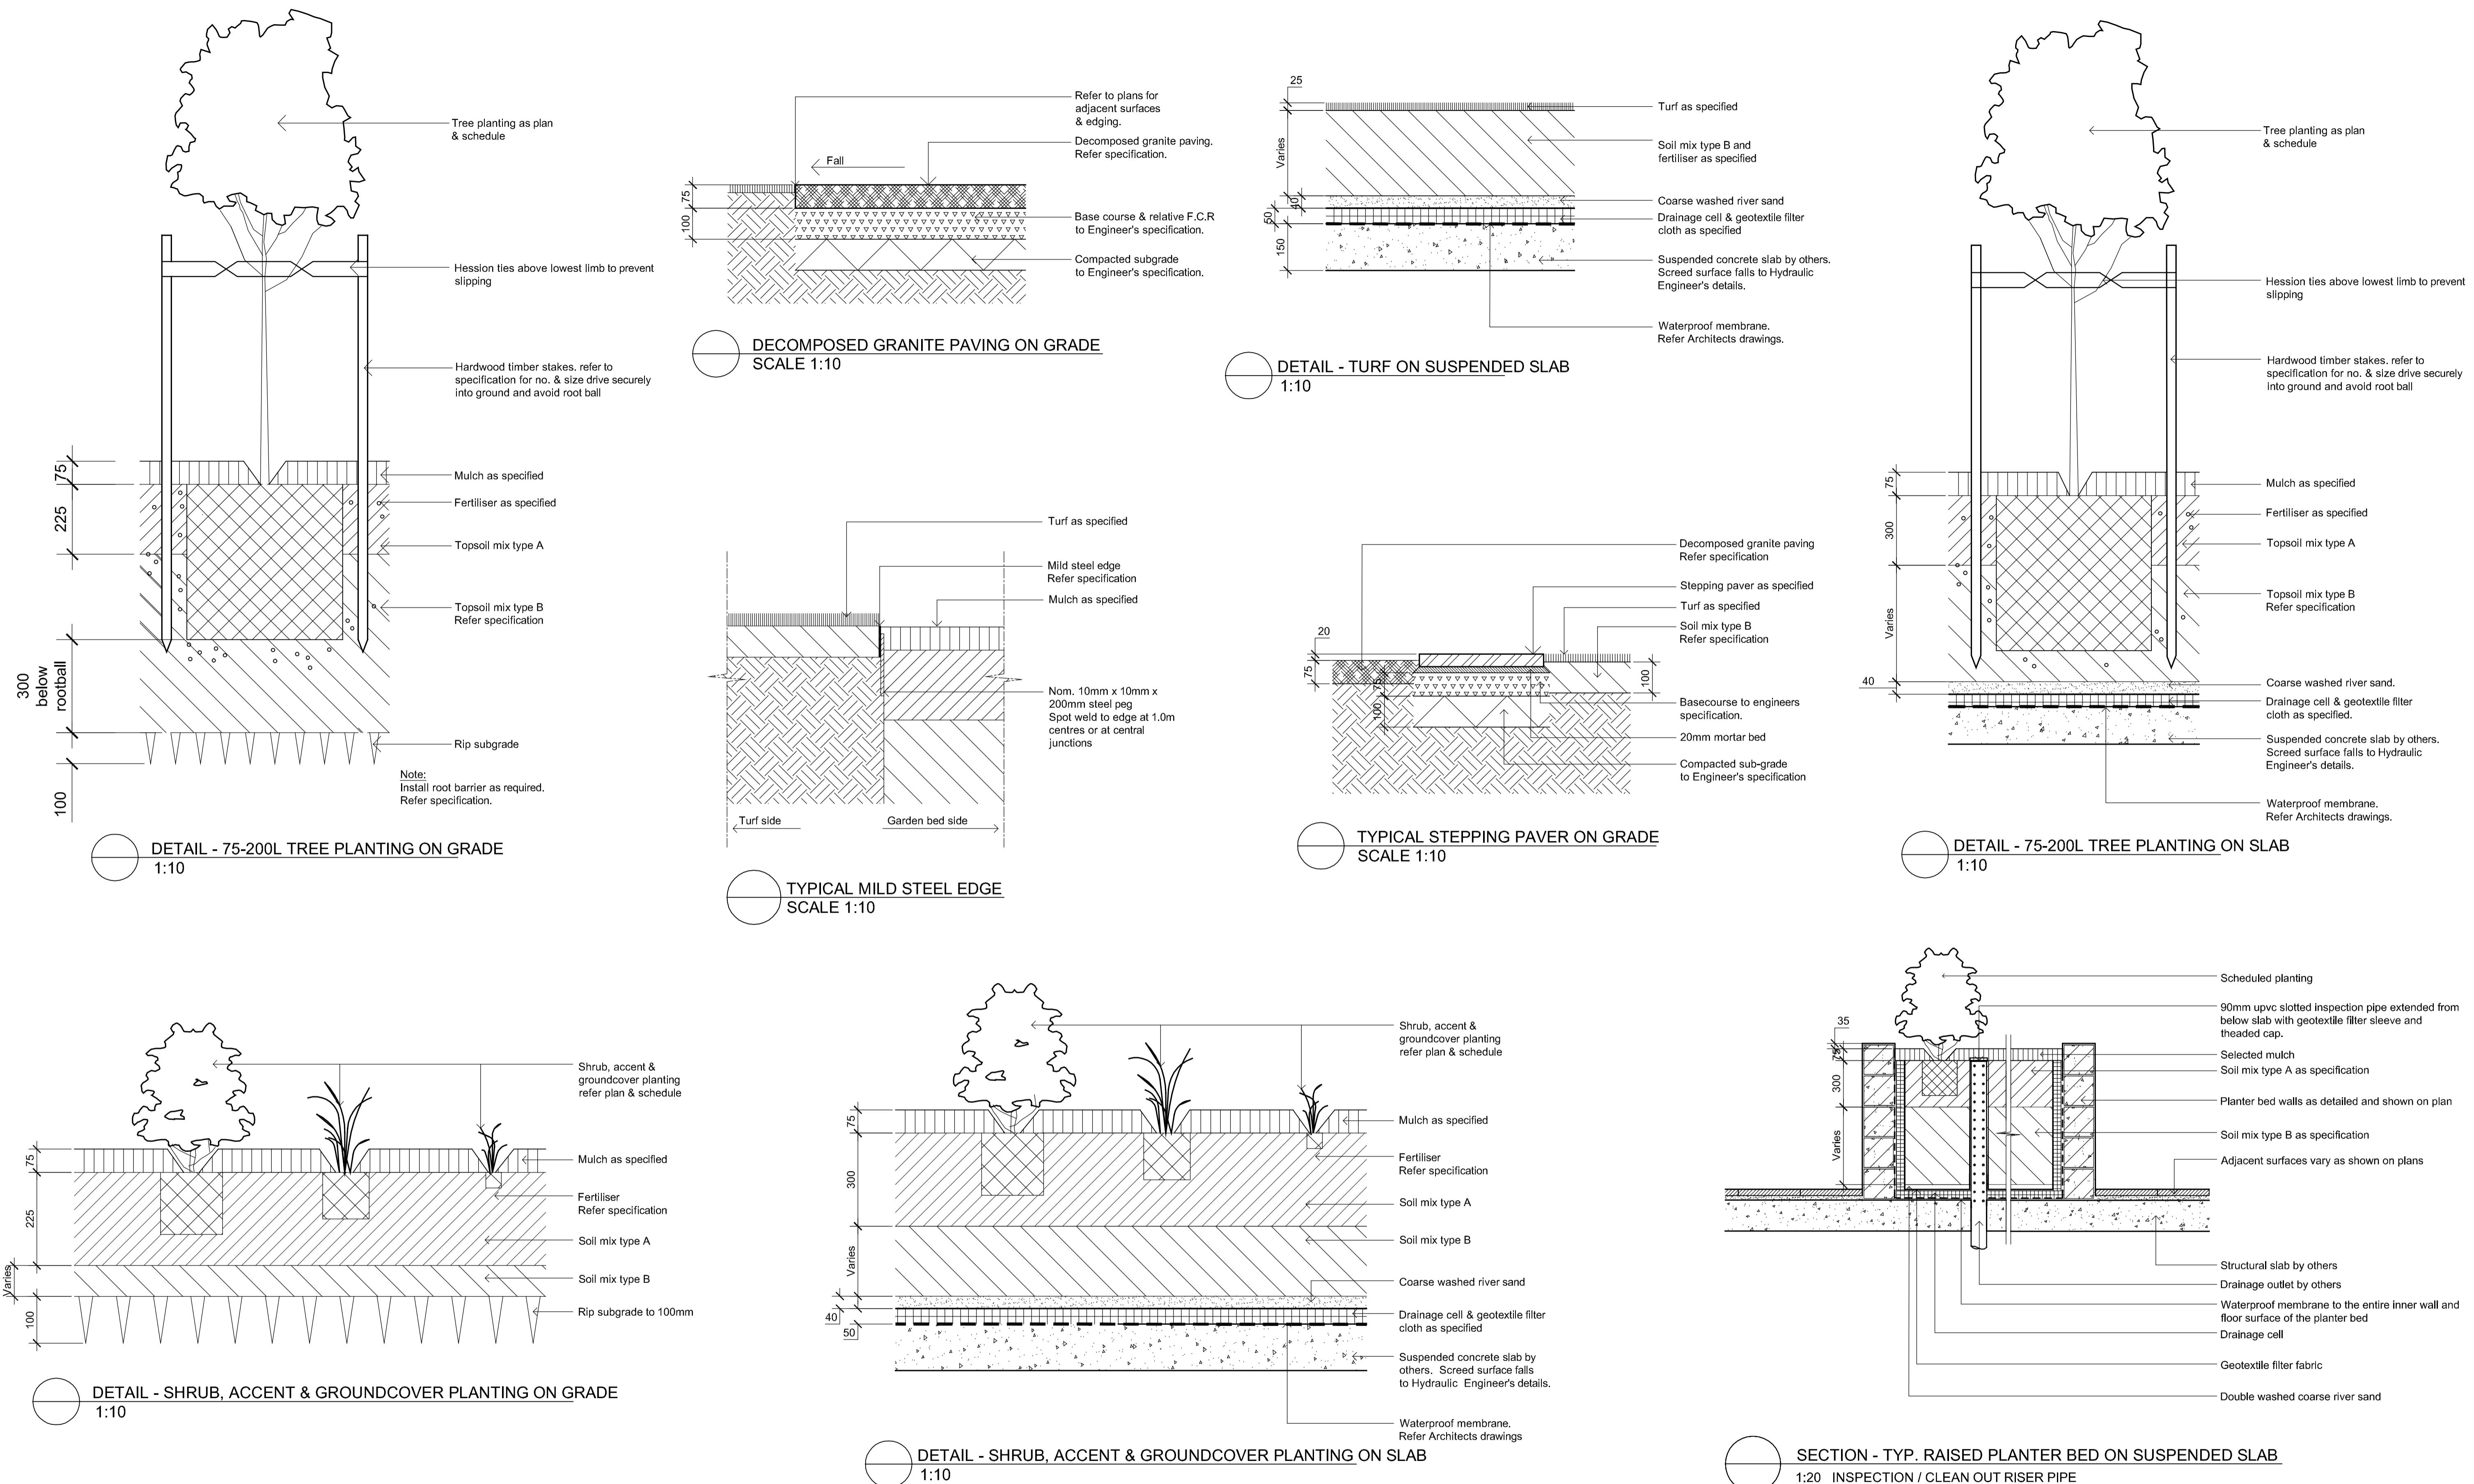

NOT FOR CONSTRUCTION

© 2016 Site Image (NSW) Pty Ltd. ABN 44 801 262 380 as agent for Site Image NSW Partnership. All rights reserved. This drawing is copyright and shall not be reproduced or copied in any form or by any means (graphic, electronic or mechanical including photocopy) without the written permission of Site Image (NSW) Pty Ltd. Any license, expressed or implied, to use this document for any purpose whatsoever is restricted to the terms of the written agreement between Site Image (NSW) Pty Ltd and the instructing party.


The contractor shall check and verify all work on site (including work by others) before commencing the landscape installation. Any discrepancies are to be reported to the Project Manager or Landscape Architect prior to commencing work. Do not scale this drawing. Any required dimensions not shown shall be referred to the Landscape Architect for confirmation.

#### LEGEND

B Landscape Amendments  
A For Comment  
Issue Revision Description

JW NM 11.04.2016  
JW NM 06.04.2016  
Drawn Check Date

Key Plan:

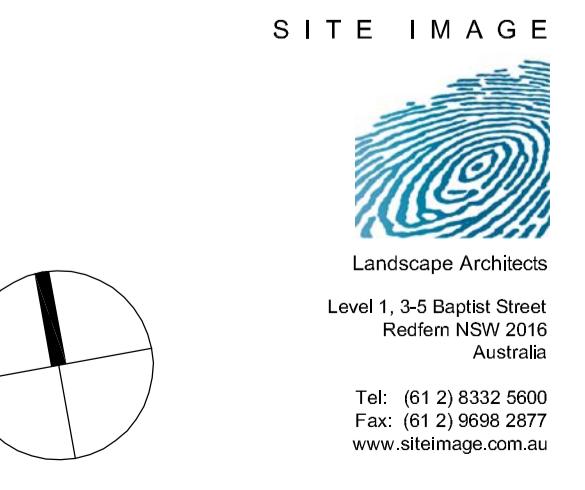

Client: KMT Constructions  
Project: Proposed Residential Development  
5-15 Rynan Ave, Edmondson Park  
NSW 2174

Drawing Name: Landscape Details  
Drawing Number: SS16-3238  
Scale: Job Number: Drawing Number: Issue: 501 B

#### PRELIMINARY