



PHOTOGRAPH OF No. 10 CLEVELAND STREET TAKEN FROM THE HEADLAMP POSITION OF A LARGE CAR EXISTING THE PROPOSED KNOX YELDHAM FIELD CAR PARK.

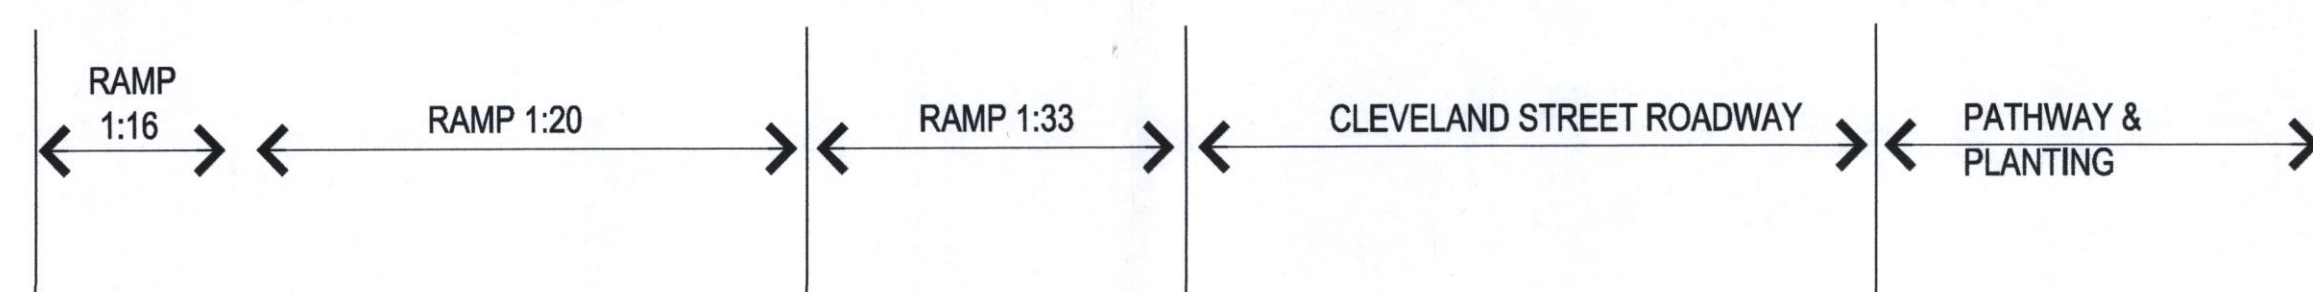

HEADLAMP BEAM FOR LARGE 4WD VEHICLE EXITING THE PROPOSED CARPARK OUT OF SCHOOL HOURS.

THIS DRAWING IS OWNED BY, AND REMAINS THE PROPERTY OF, DREW DICKSON ARCHITECTS PTY LIMITED. REPRODUCTION OR USE OF THIS DRAWING WITHOUT THE PERMISSION OF THE ARCHITECT IS ILLEGAL. THE CLIENT IS ADVISED TO USE THIS DRAWING FOR THE WORKS SPECIFIC TO THIS SITE, SUBJECT TO THE FULL PAYMENT OF THE ARCHITECT'S FEES AND COMPLIANCE WITH THE TERMS AND CONDITIONS OF THE CLIENT / ARCHITECT AGREEMENT FOR THIS PROJECT.

REQUIRED DIMENSIONS SHALL BE USED IN PREFERENCE TO THOSE SCALED OFF DETAIL DRAWINGS TO LARGER SCALES TAKE PRECEDENCE OVER SMALLER SCALE DRAWINGS. THIS DRAWING WAS PREPARED FROM DRAWING AND SURVEY INFORMATION AVAILABLE AT THE TIME OF DRAFTING AND MAY VARY FROM ACTUAL SITE MEASURED DIMENSIONS. VERIFY ALL DIMENSIONS & LEVELS ON SITE PRIOR TO FABRICATION OF COMPONENTS OR COMMENCEMENT OF WORK ON SITE.

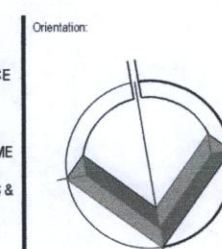

Architects:  
**DREW DICKSON ARCHITECTS**  
Nominated Architect: Drew Dickson - Architect's Reg. No. 4215  
DREW DICKSON ARCHITECTS PTY LIMITED - ABN 12 186 862 153  
LEVEL 8 50 CARRINGTON STREET, SYDNEY NSW 2000 AUSTRALIA  
Tel: +61 2 8270 3950 Email: info@ddb-architects.com Web: www.ddb-architects.com

Client: **KNOX GRAMMAR SCHOOL**

Job Title: **KNOX PREPARATORY SCHOOL PARKING**  
1-3 BILLYARD STREET, WAHROONGA NSW 2076

Drawing Title: **HEADLAMP LIGHT ANALYSIS**

Drawing Scale: 1:200	Date: 20.09.2016	Drawn by: VE, AR, LTS
Drawing Status: <b>DEVELOPMENT APPLICATION</b>		
Project / Job No: 15031	Drawing No: A1010	Revision: 01