


- NOTES:
1. Figured dimensions shall be taken in preference to scaling.
 2. The contractor shall check all dimensions on site before commencing work.

LEGEND:

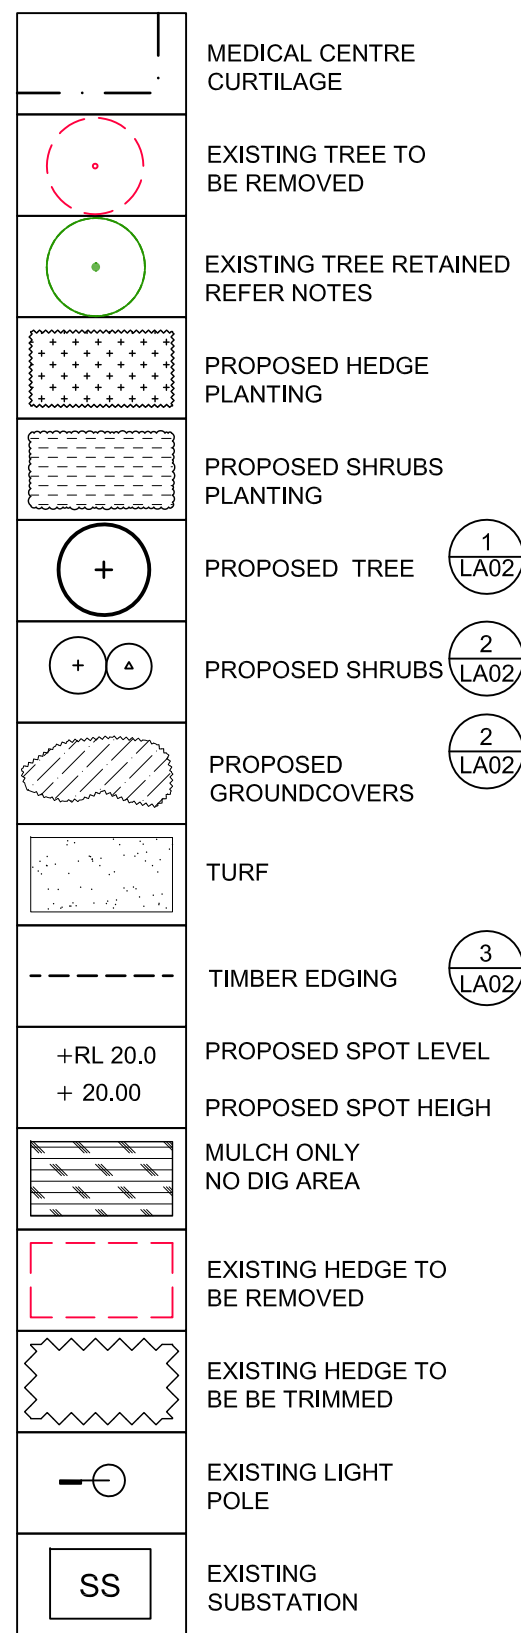

EXISTING TREE NOTE:
EXISTING VEGETATION TO BE STRIPPED
OFF BY HAND UNDER TREE CANOPY.
HAND CULTIVATE AREA TO BE PLANTED
TO AVOID ROOT DAMAGE.

H	For DA submission	02.08.2016
G	For DA submission	02.08.2016
F	For DA submission	29.07.2016
E	DA submission	16.06.2016
D	Tree Removal and Retention	06.06.2016
C	For DA	25.05.2016
B	DA Submission	12.05.2016
A	For Review	04.04.2016
ISSUE	DESCRIPTION	DATE

TaylorBrammer

TAYLOR BRAMMER LANDSCAPE ARCHITECTS PTY LTD
SYDNEY STUDIO


218 Oxford Street
Woolahra, NSW, 2025

T 61 2 9387 8855
F 61 2 9387 8155
E sydney@taylorbrammer.com.au

PROJECT:
PHC (PRIMARY HEALTH CARE) NARELLAN
19 QUEEN STREET NARELLAN, NSW, 2567


DRAWING TITLE:
TREE REMOVAL AND RETENTION PLAN

CLIENT:
PRIMARY HEALTH CARE

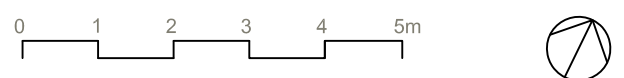

SCALE: as shown @A1 CHECKED: JH DRAWING NO: REVISION:
DATE: 12.05.2016 JOB NO: 16-026S LA00 H
DRAWN: ND DESIGNED: JH

Copyright of Taylor Brammer Landscape Architects Pty Ltd. ABN 61 098 724 988

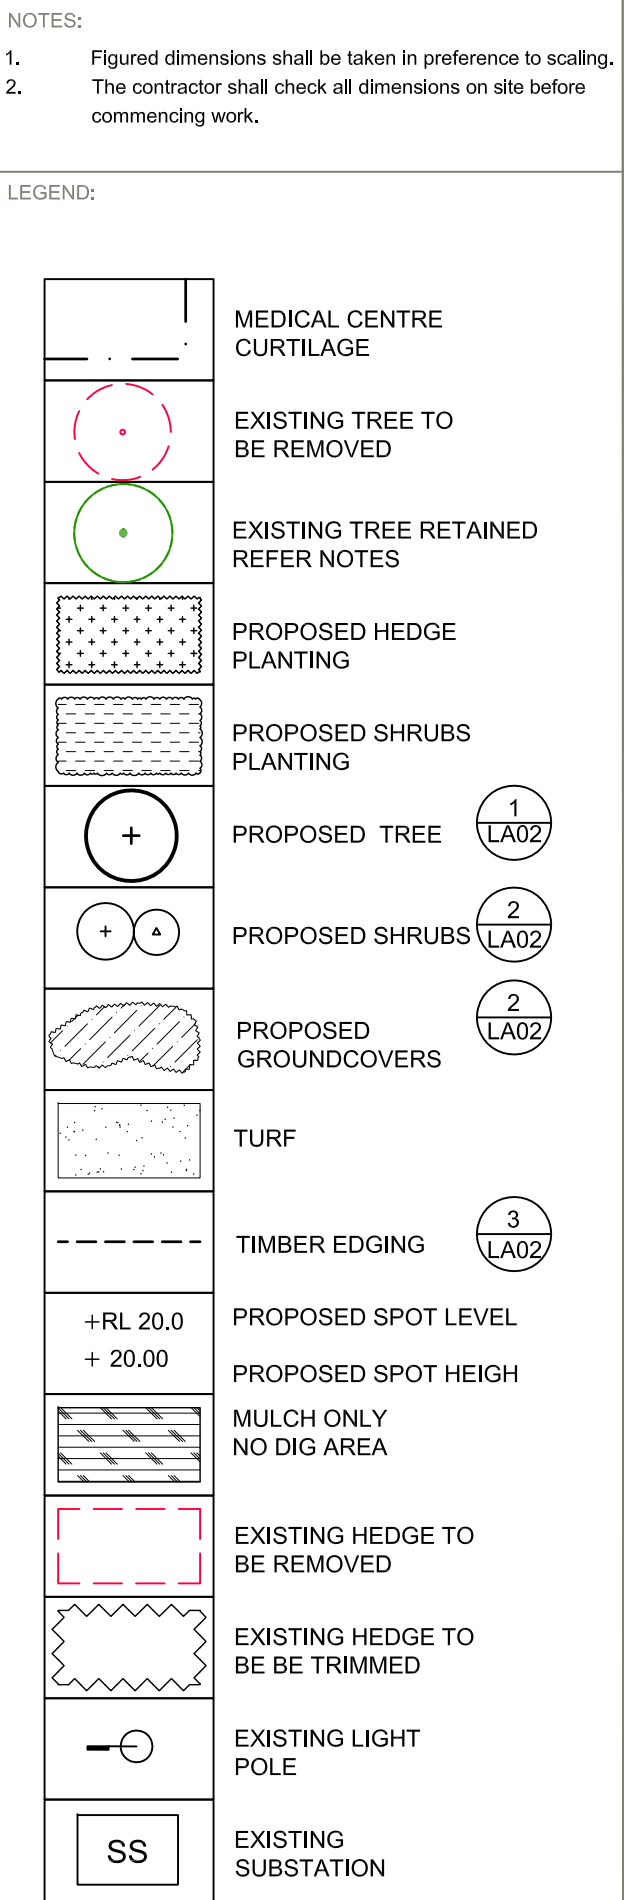

EXISTING TREE NOTE:
EXISTING VEGETATION TO BE STRIPPED
OFF BY HAND UNDER TREE CANOPY.
HAND CULTIVATE AREA TO BE PLANTED
TO AVOID ROOT DAMAGE.


H	For DA submission	02.08.2016
G	For DA	02.08.2016
F	For DA	29.07.2016
E	For DA Submission	16.06.2016
D	Tree Retention & Removal	06.06.2016
C	For DA	25.05.2016
B	DA Submission	12.05.2016
A	For Review	04.04.2016
ISSUE	DESCRIPTION	DATE

TaylorBrammer

TAYLOR BRAMMER LANDSCAPE ARCHITECTS PTY LTD
SYDNEY STUDIO
218 Oxford Street
Woolahra, NSW, 2025
T 61 2 9387 8855
F 61 2 9387 8155
E sydney@taylorbrammer.com.au

PROJECT: PHC (PRIMARY HEALTH CARE) NARELLAN 19 QUEEN STREET NARELLAN, NSW, 2567
DRAWING TITLE: LANDSCAPE CONCEPT PLAN

CLIENT:
PRIMARY HEALTH CARE

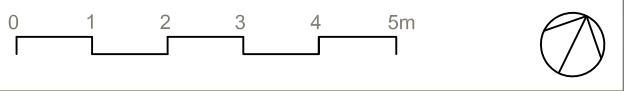


SCALE: as shown @A1 CHECKED: JH DRAWING NO: REVISION:
DATE: 12.05.2016 JOB NO: 16-0265 LA01 H
DRAWN: ND DESIGNED: JH

Copyright of Taylor Brammer Landscape Architects Pty Ltd. ABN 61 098 724 988


PLANTING SCHEDULE- NARELLAN

ID	BOTANICAL NAME	COMMON NAME	HEIGHT (m)	SIZE	QTY
TREES					
LA-in	<i>Lagerstroemia indica</i>	Crepe Myrtle	8	400L	5
PI-ve	<i>Pistacia vera</i>	Pistachio	7	150L	6
CE-ca	<i>Cercis canadensis 'Forest Pansy'</i>	Judas Tree	5	150L	15
SHRUBS					
CA-sa	<i>Callistemon salignus 'Great Balls of fire'</i>	Great Balls of Fire	1.7	300mm	318
LO-ch	<i>Loropetalum chinense</i>	Chinese Fringe Flower	1.5	300mm	145
MU-pa	<i>Murraya paniculata 'Min-a-min'</i>	Dwarf Murraya	1	300mm	246
SY-ca	<i>Syzygium 'Cascada'</i>	Cascading Lillypilly		300mm	241
TE-fr	<i>Teucrium fruticans</i>	Tree Germander	1	200mm	40
GROUNDCOVERS					
LO-ta	<i>Lomandra "Tanika"</i>	Tanika	-	0.15m	1416
WE-fr	<i>Westringia fruticosa</i>	Coastal Rosemary	-	0.5m	353


* Plant quantities on planting plan take precedence over quantities identified in this schedule.

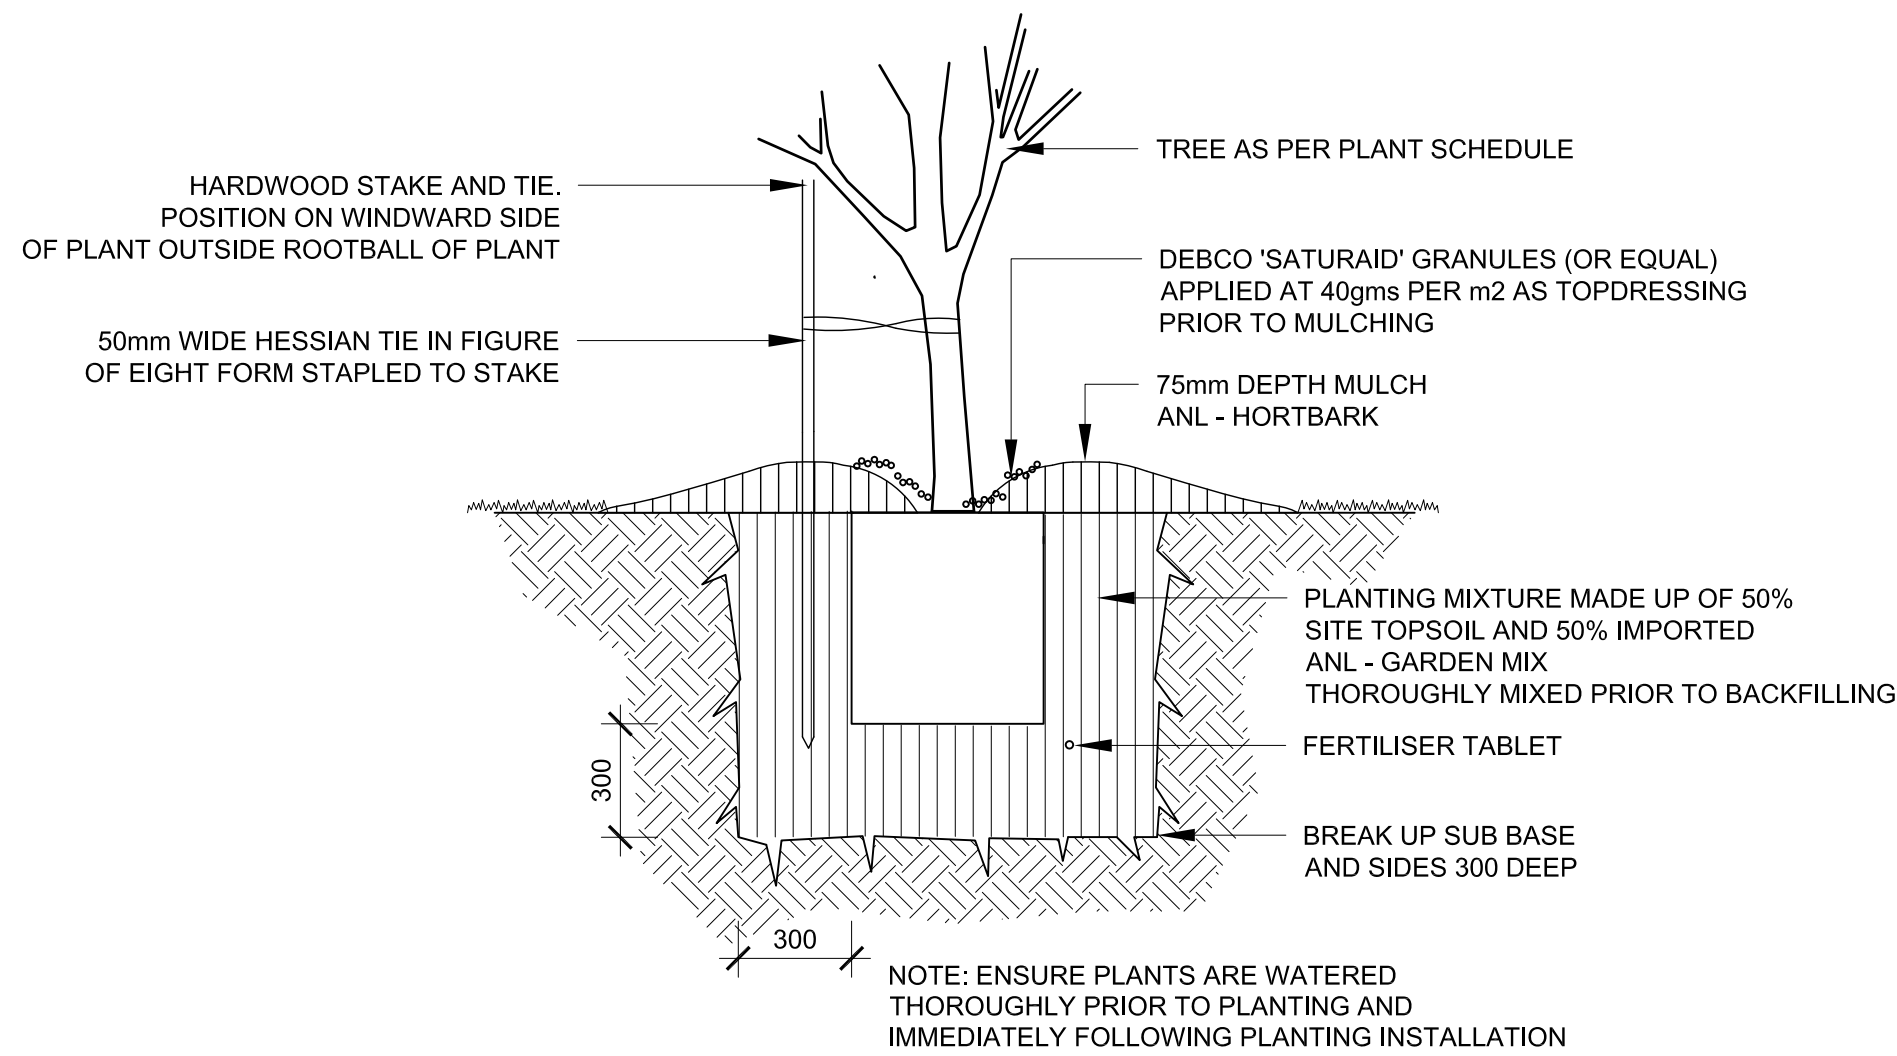


1 TREE PLANTING
TYPICAL SECTION 1:20

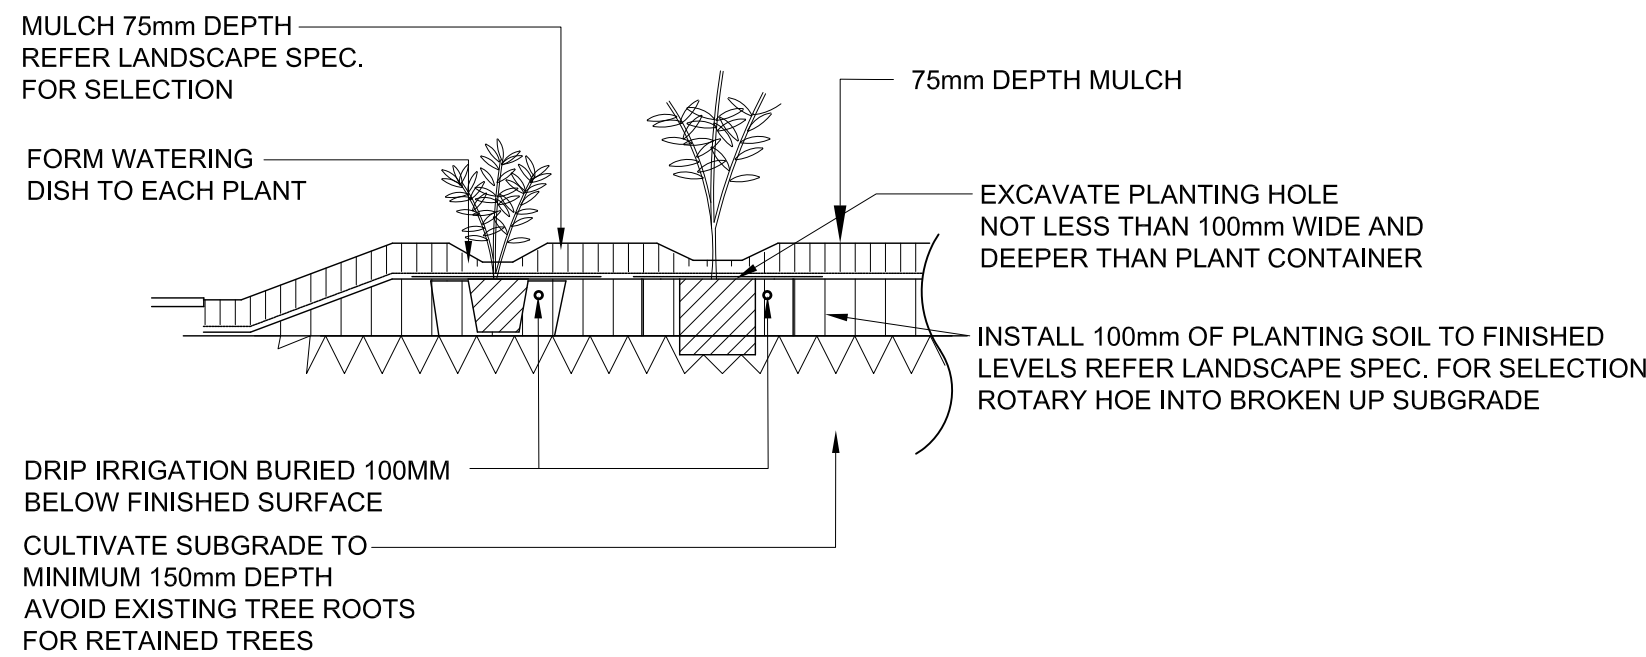

2 MASS PLANTING BED (DRIP IRRIGATION DETAIL)
TYPICAL SECTION 1:20

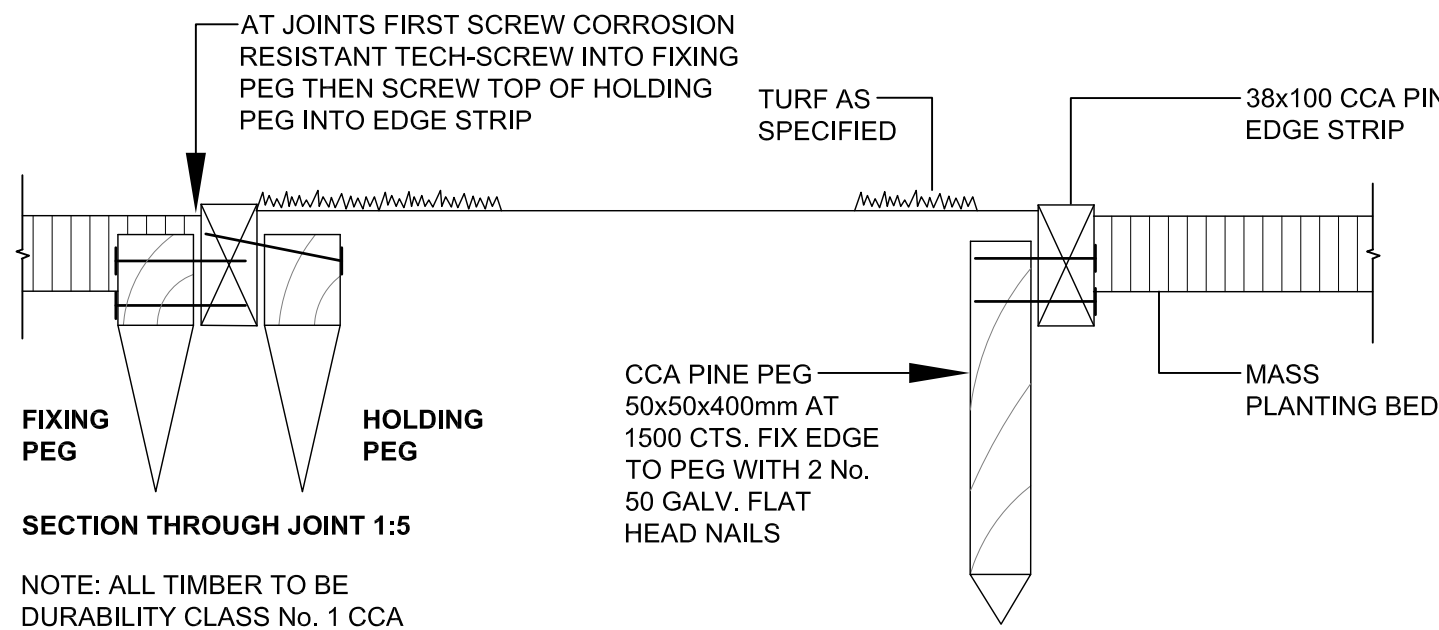

3 TIMBER EDGE
TYPICAL DETAIL 1:10

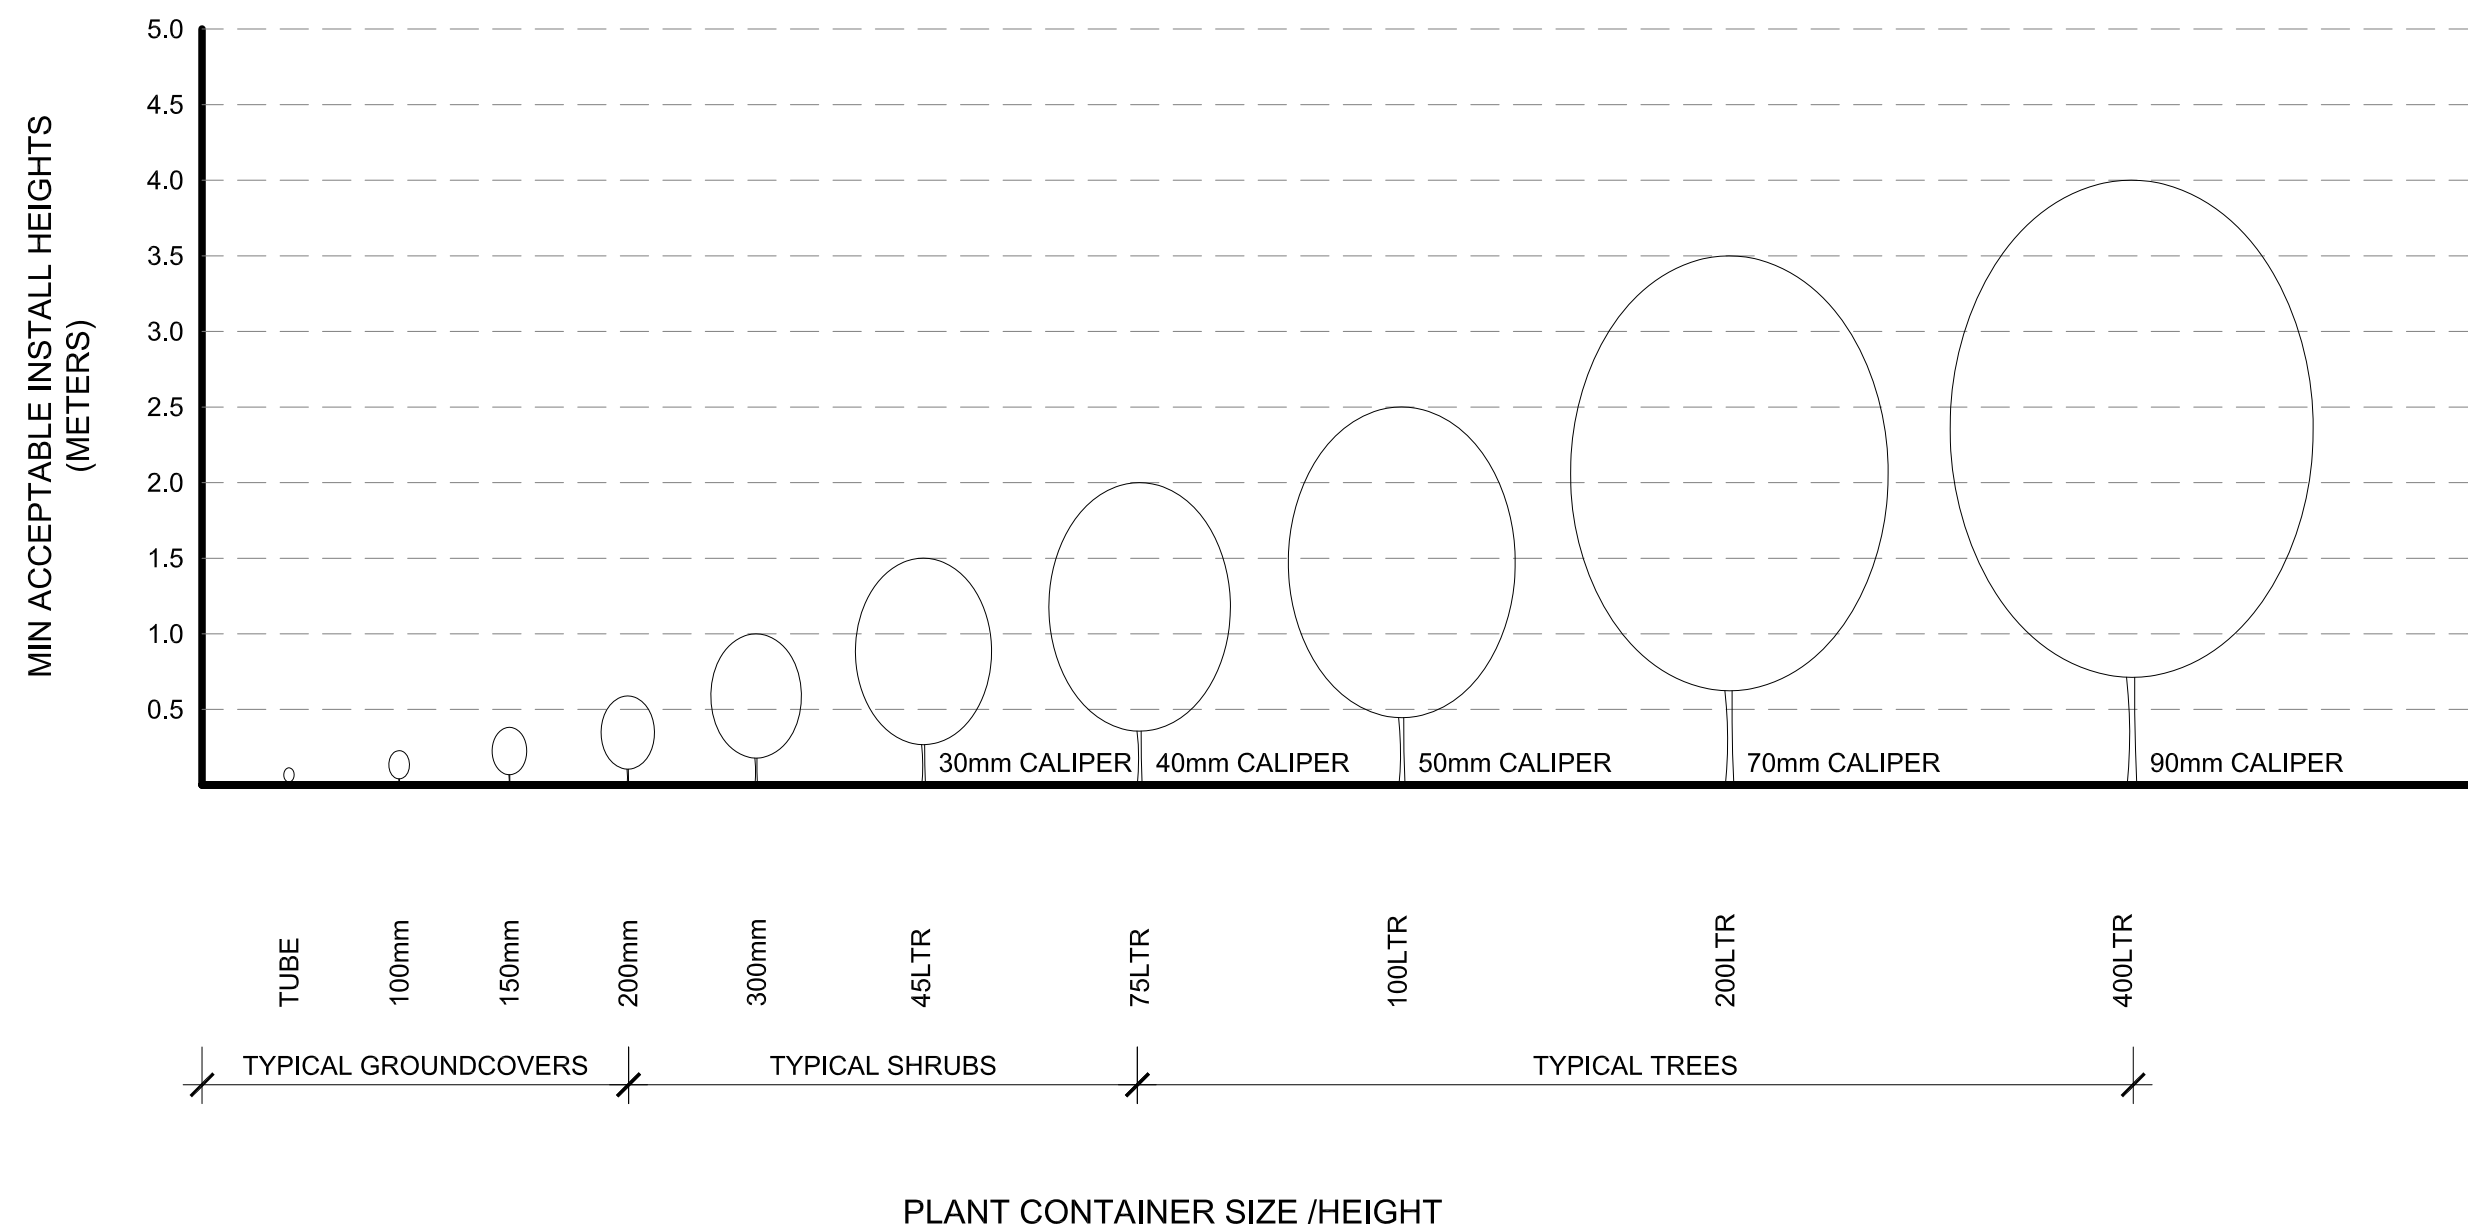

4 NEW PLANTING MINIMUM SIZES
SECTION 1:50

GENERAL TREE SUPPLY AND QUALITY:
FOLLOW THE GUIDANCE GIVEN IN NATSPEC GUIDE: SPECIFYING TREES –
A GUIDE TO ASSESSMENT OF TREE QUALITY (CLARK R. 2003).

- NOTES:
1. Figured dimensions shall be taken in preference to scaling.
 2. The contractor shall check all dimensions on site before commencing work.

LEGEND:

B	DA Submission	12.05.2016
A	For Review	04.04.2016
ISSUE	DESCRIPTION	DATE

TaylorBrammer

TAYLOR BRAMMER LANDSCAPE ARCHITECTS PTY LTD
SYDNEY STUDIO
218 Oxford Street
Woolloomoo, NSW, 2025
T 61 2 9387 8855
F 61 2 9387 8155
E sydney@taylorbrammer.com.au

PROJECT:
PHC (PRIMARY HEALTH CARE) NARELLAN
19 QUEEN STREET NARELLAN, NSW, 2567

DRAWING TITLE:
LANDSCAPE CONCEPT PLAN

CLIENT:
PRIMARY HEALTH CARE



SCALE: as shown @A1	CHECKED: JH	DRAWING NO: LA02	REVISION: B
DATE: 12.05.2016	JOB NO: 16-0265	DESIGNED: JH	
DRAWN: ND			

Copyright of Taylor Brammer Landscape Architects Pty Ltd. ABN 61 098 724 988