




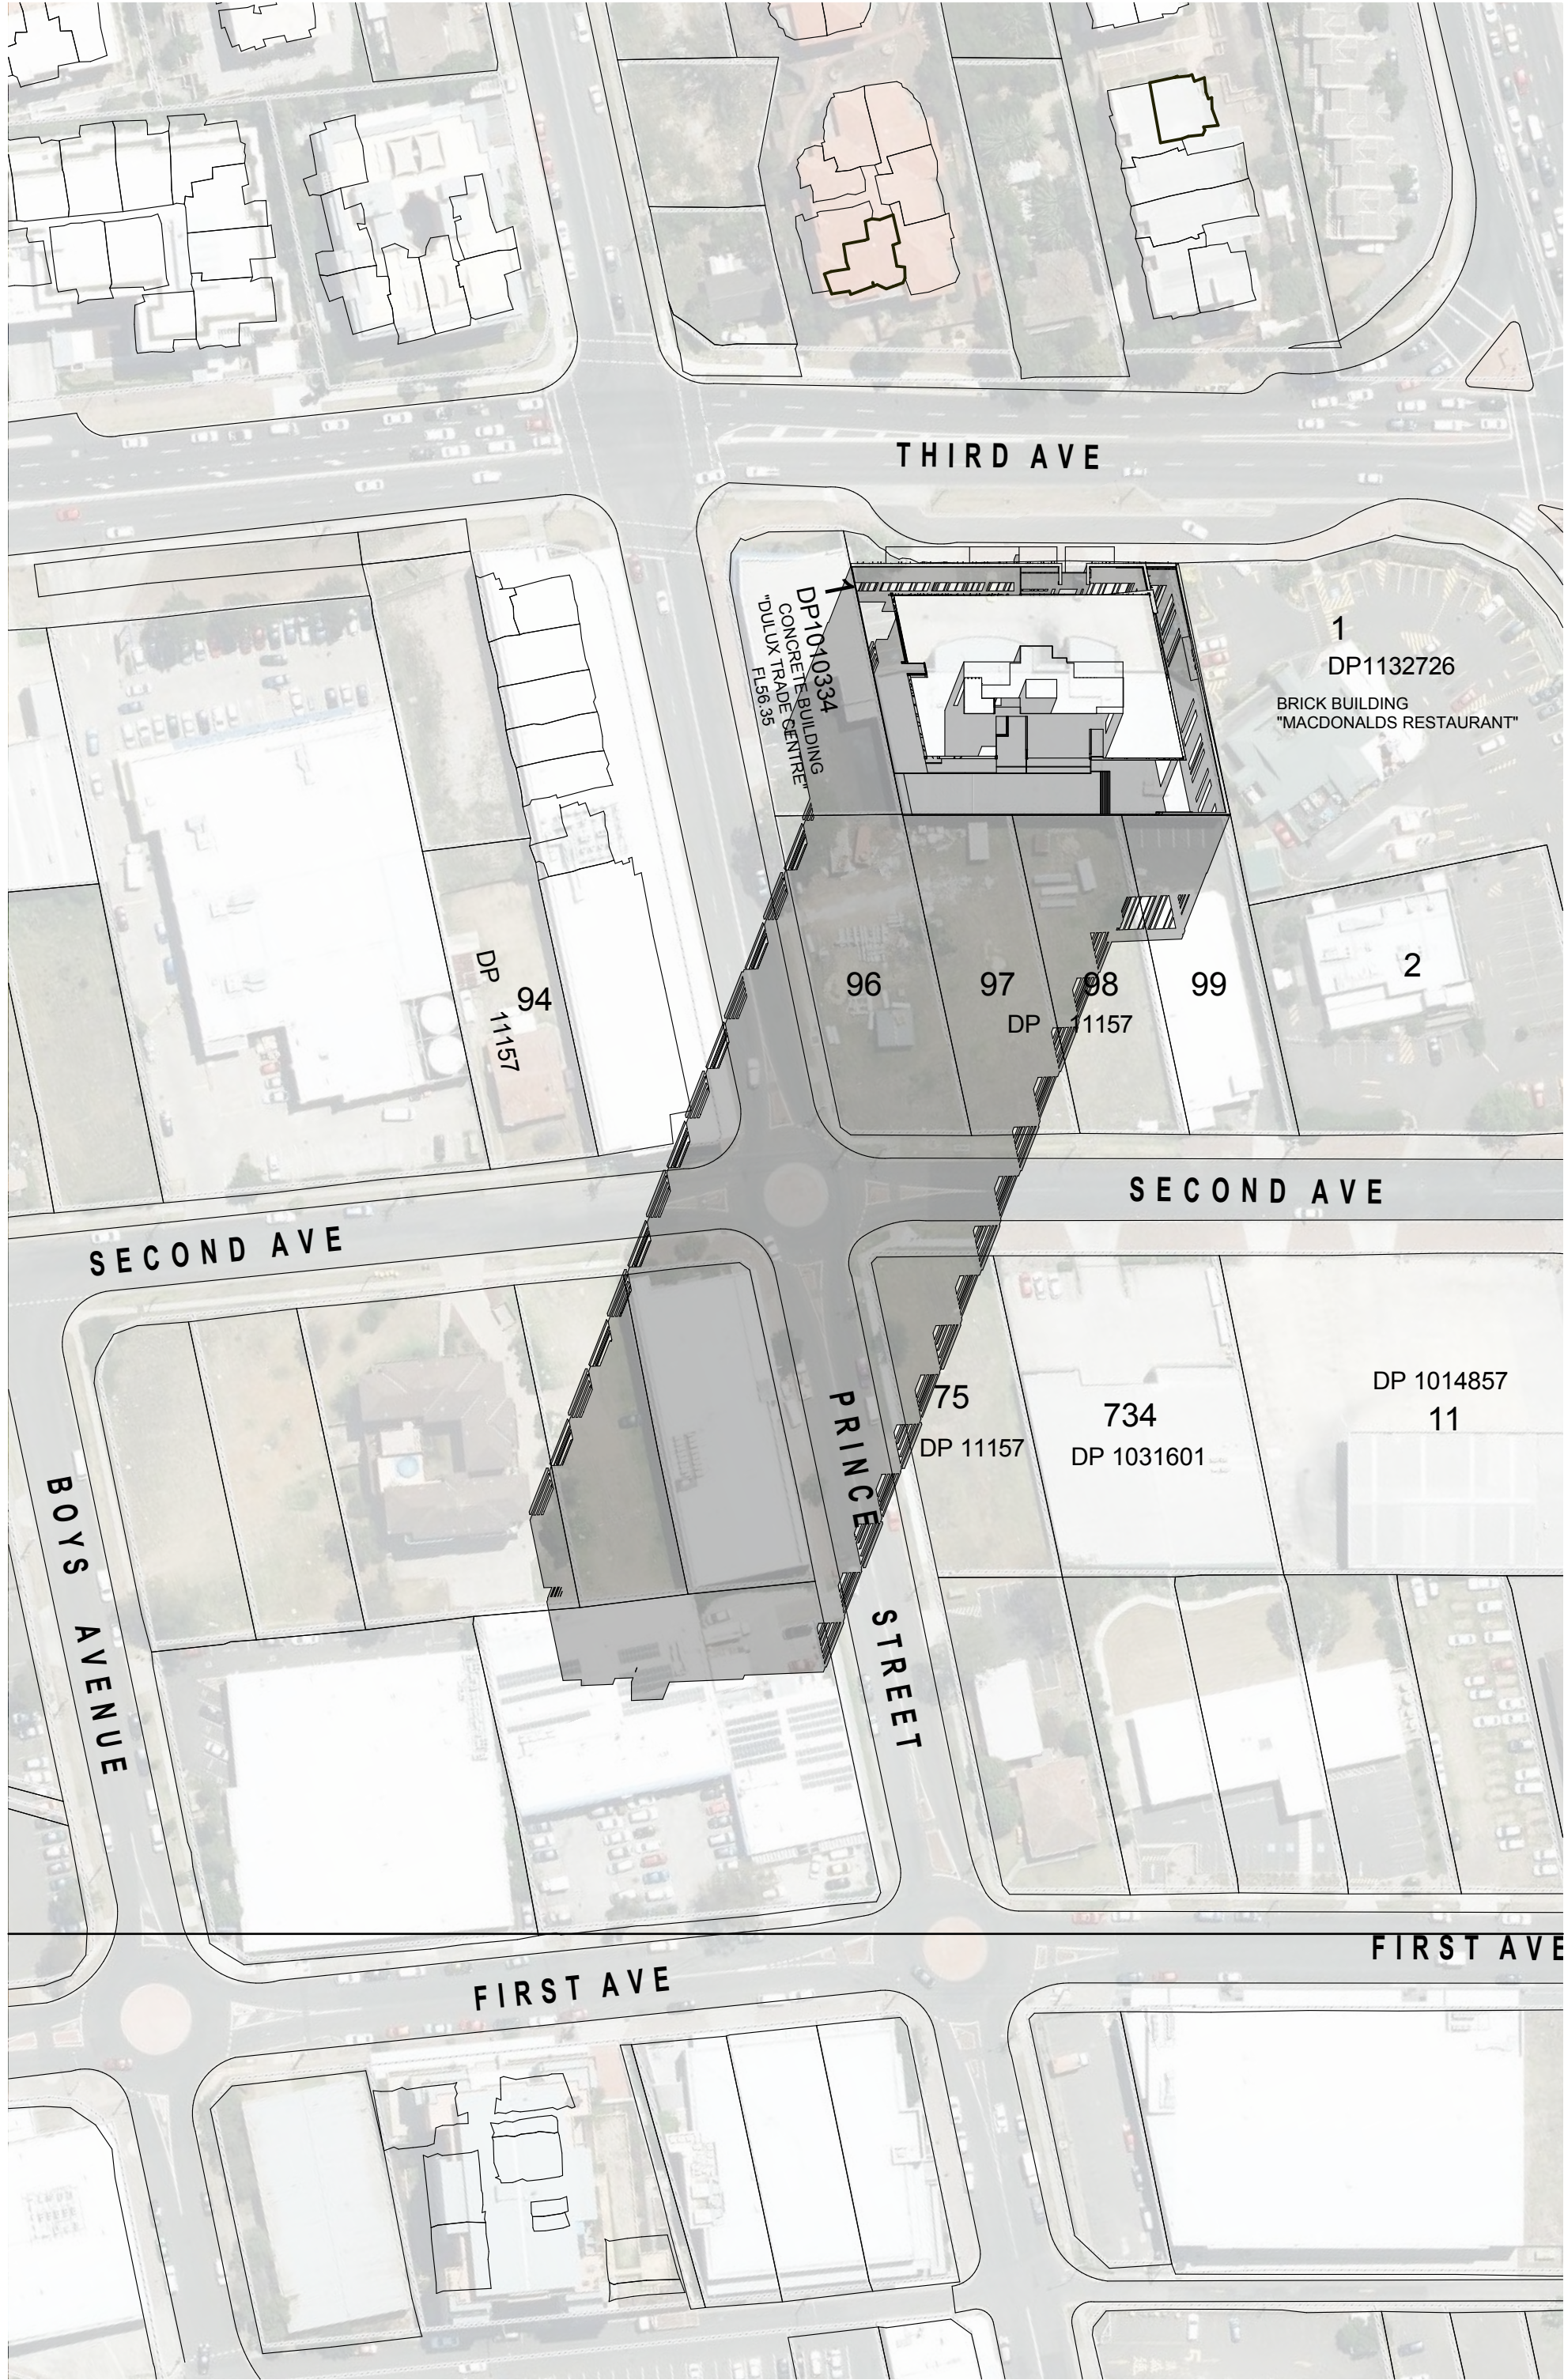

9 am - 21st JUNE SHADOW DIAGRAM
SCALE 1:1000

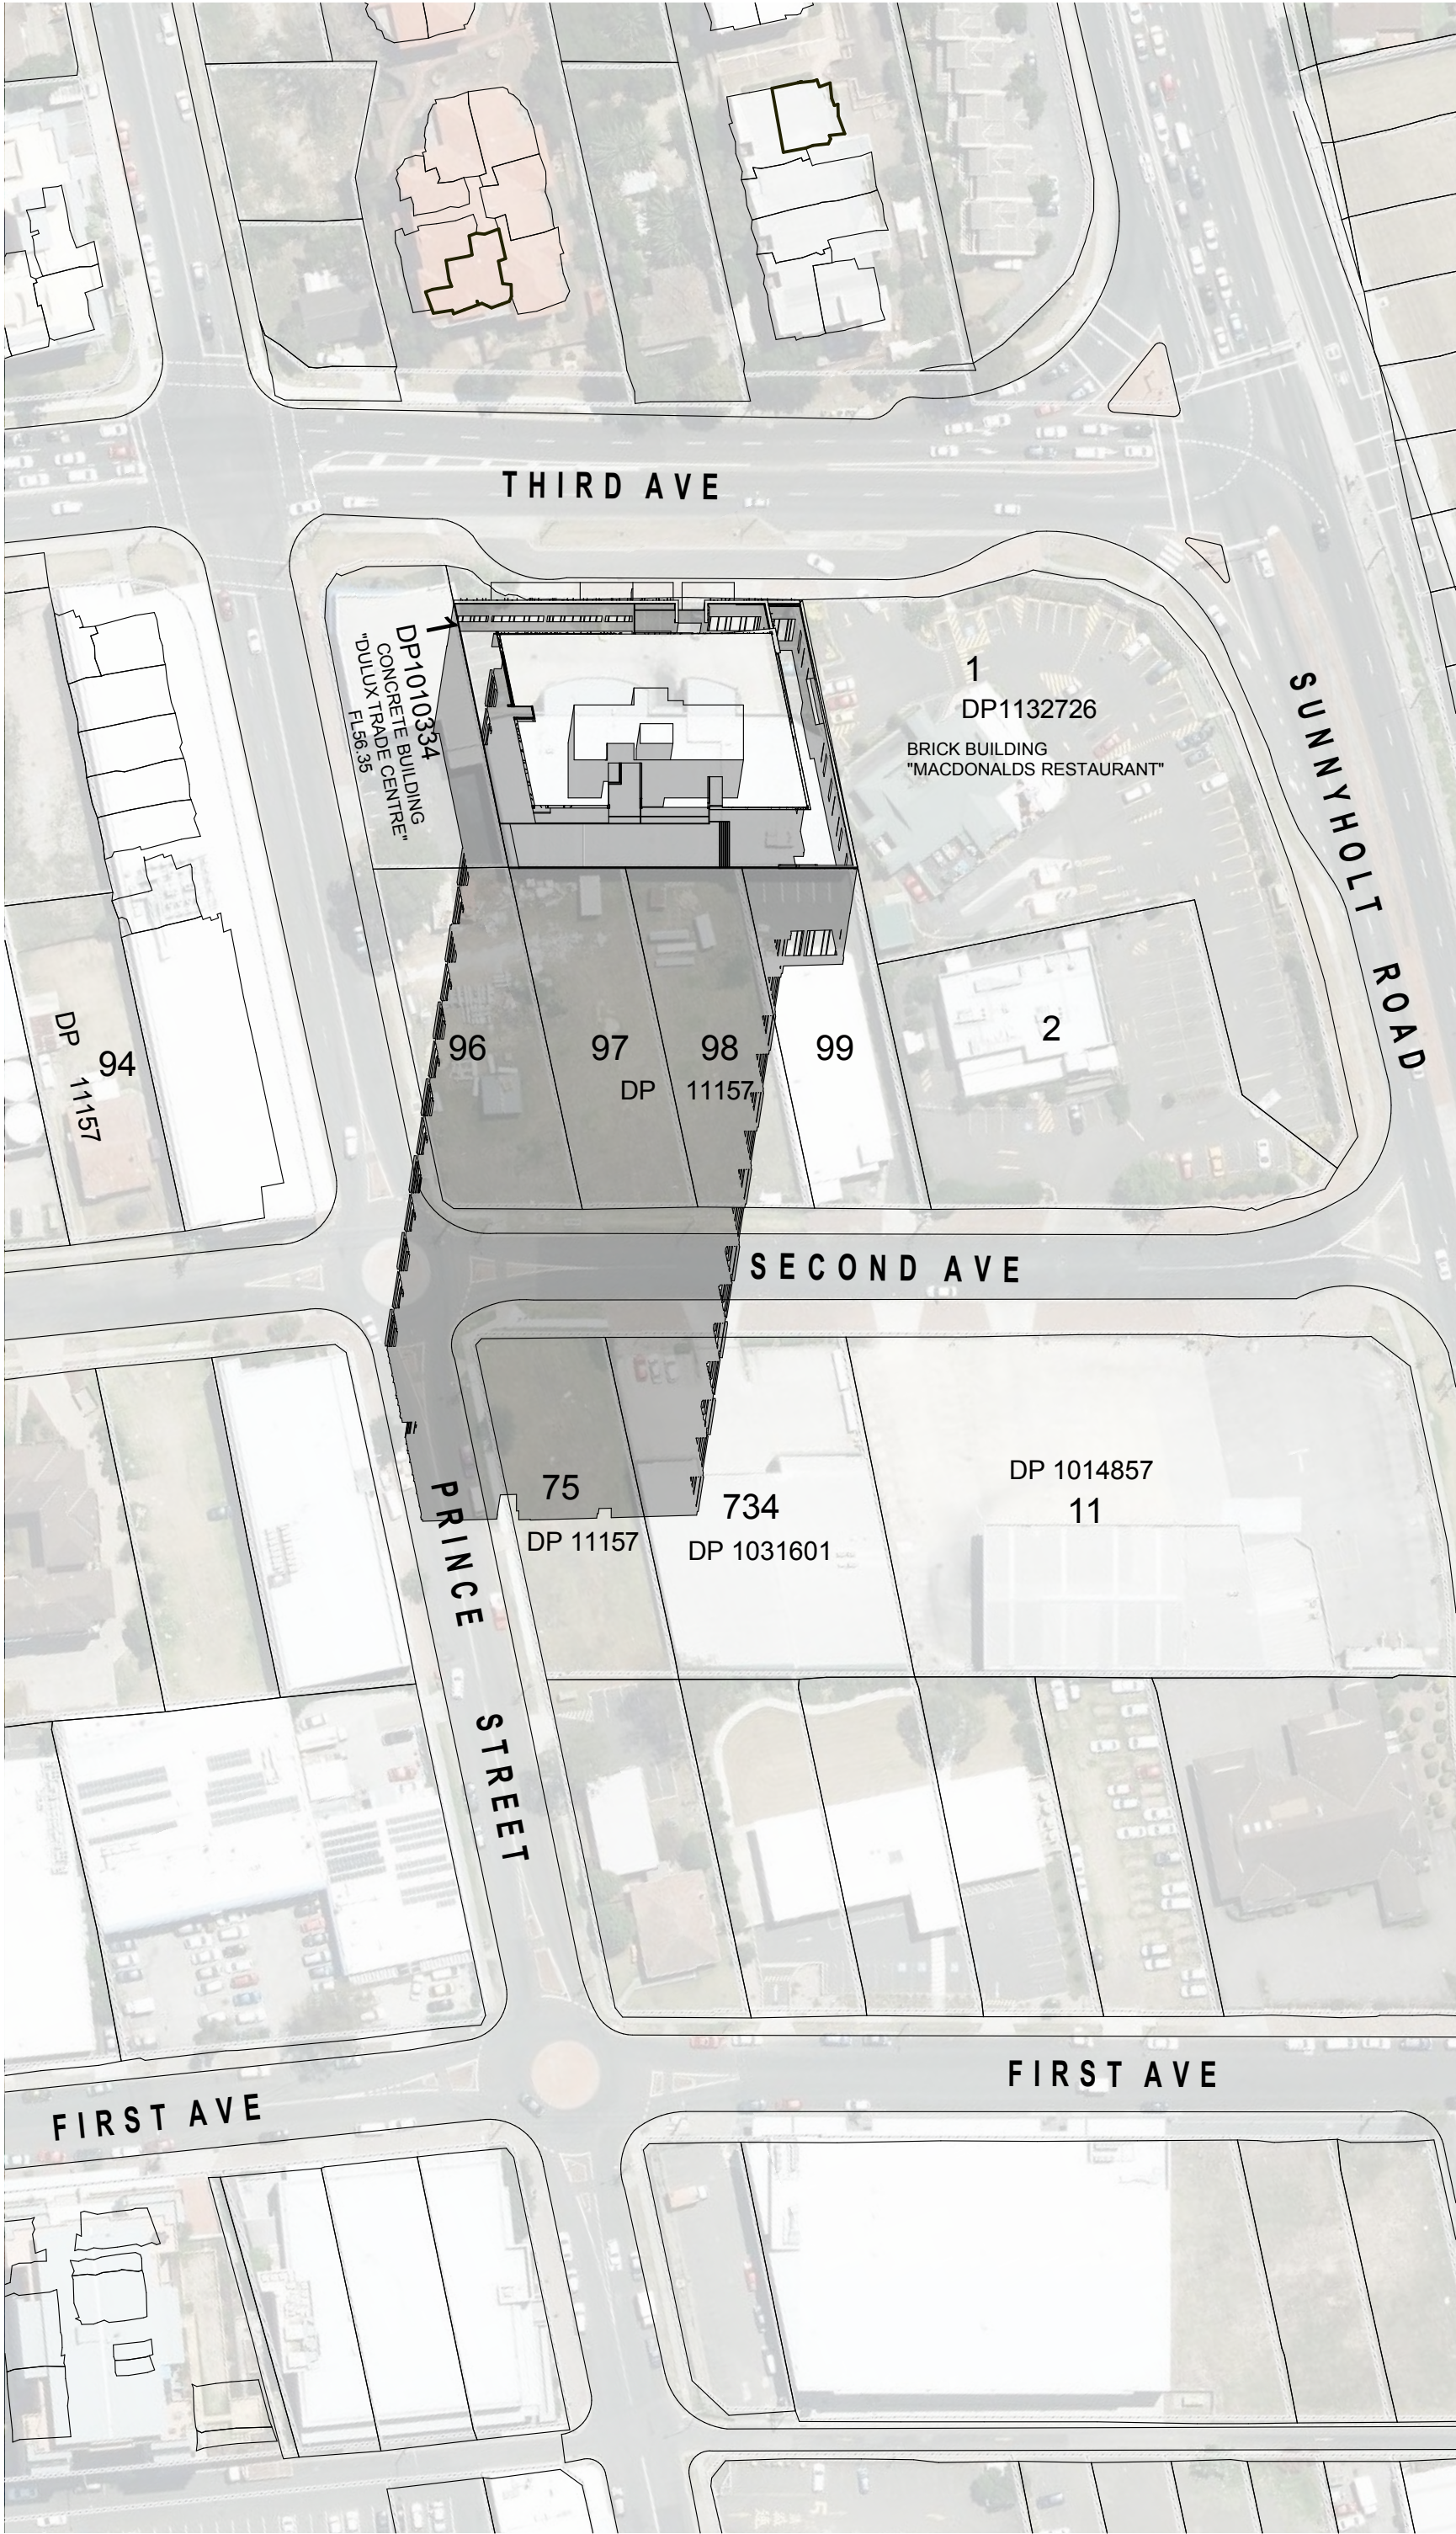


10 am - 21st JUNE SHADOW DIAGRAM
SCALE 1:1000

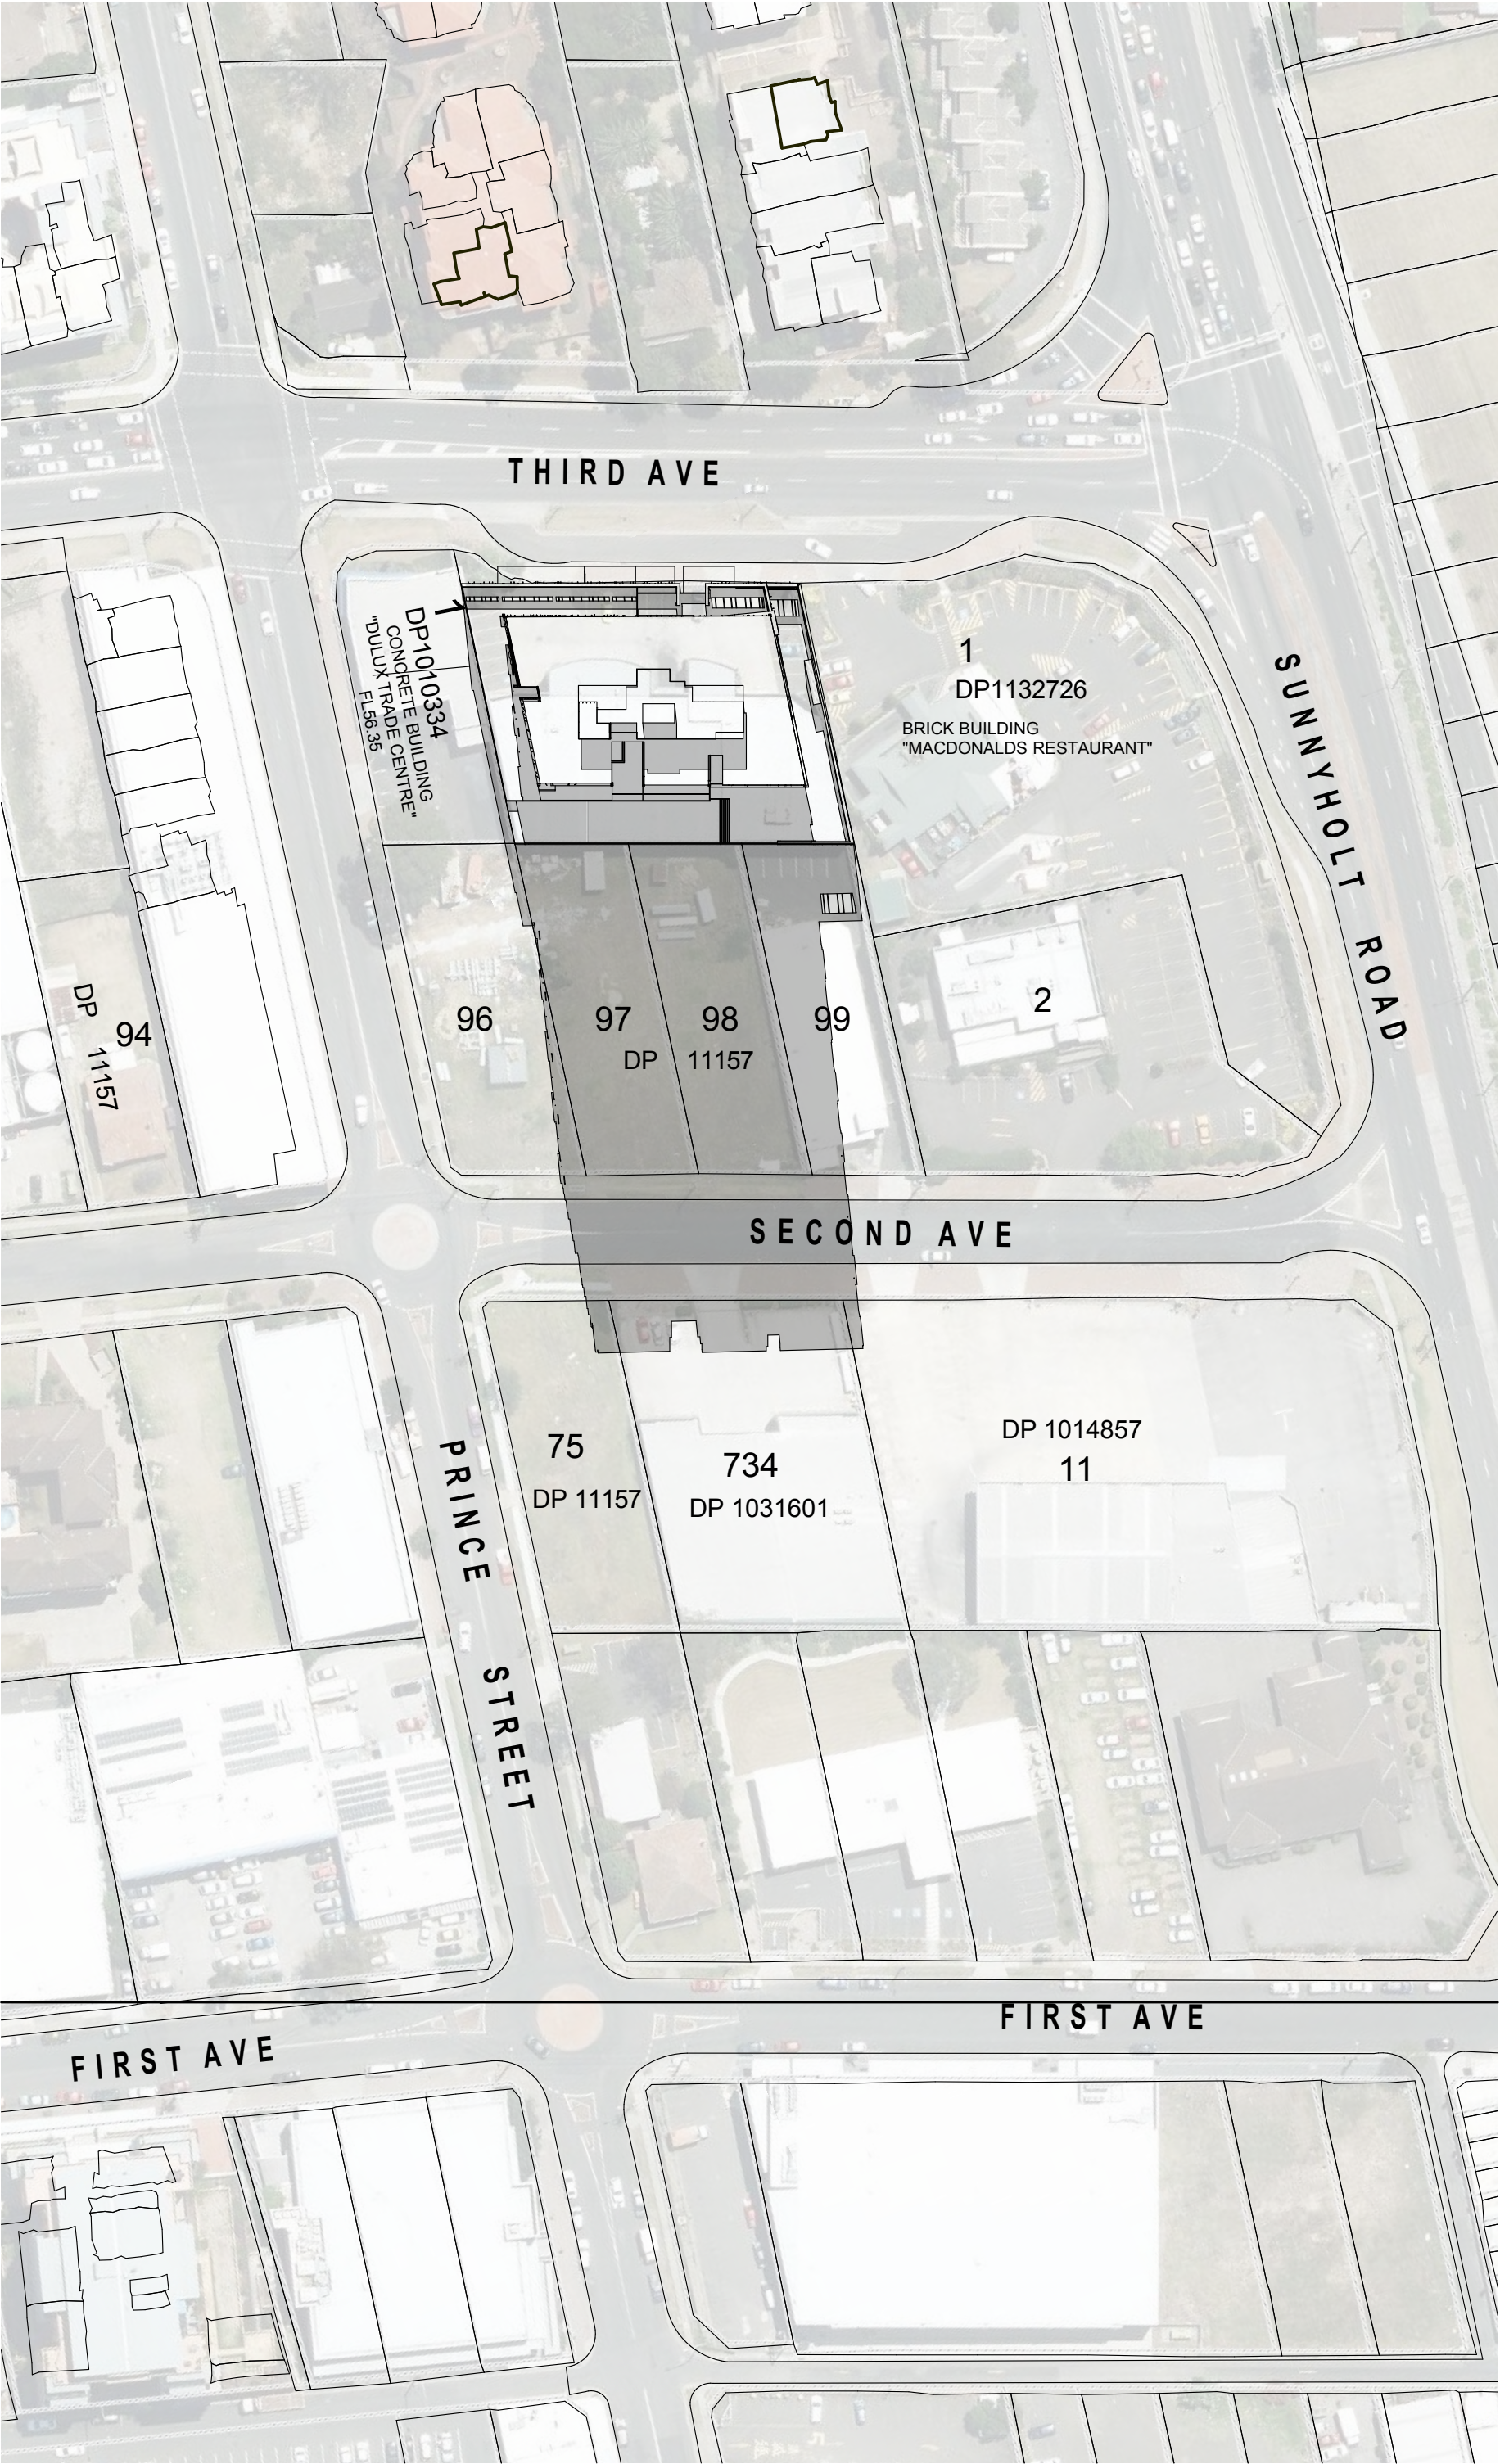

11 am - 21st JUNE SHADOW DIAGRAM
SCALE 1:1000

Issue	Description	Date	Drawn	Issued
A	FOR D.A	16.01.2017	N.Z	CZ

General Notes:
1) All dimensions and floor areas are to be verified by the Builder prior to the commencement of any building work. Any discrepancies are to be brought to the attention of the designer.
2) Levels shown are approximate unless accompanied by reduced levels.
3) Figured dimensions must be taken in preference to scaling.
4) All boundary clearances must be verified by the surveyor prior to commencement of any building work.
5) Where engineering drawings are required such must take preference to this drawing.
6) Stormwater to be discharged to Council's requirements and AS 3500.3-1990.
7) All services to be located and verified by the Builder with relevant authorities before any building work commences.
COPYRIGHT:
This design and the associated documents is subject to copyright laws and may not be reproduced in any form without written consent from Algorry Zappia & Associates Pty Ltd.

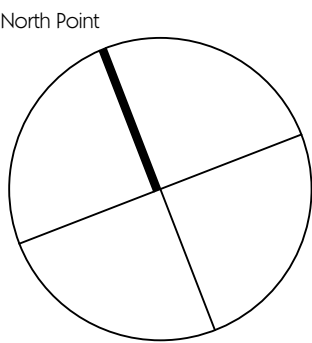

Design Consultants
villa + villa
architecture interiors graphics
LEVEL 4, 24 HICKSON RD MILLERS POINT NSW 2000
PH: 61 2 9247 7667 FAX: 61 2 9247 7665
EMAIL: EDUARDO@VILLANDVILLA.COM.AU
EDUARDO VILLA - DIRECTOR / QUALIFIED ARCHITECT
(NSW REGISTRATION BOARD) REG NO 6813
ABN: 27 085 744 958

ALGORRY ZAPPIA & ASSOCIATES PTY. LTD.
Building Designers & Consulting Civil & Structural Engineers

a Suite 4, Level 1, 84 Bathurst Street, Liverpool, NSW 2170
P.O. Box 825, Liverpool Business Centre, NSW 1871
t 9602 3133 / 9602 0303 f 9601 6903
e admin@algorryzappia.com.au
w www.algorryzappia.com.au


ABN 43 064 952 692

Project
PROPOSED MIXED USE DEVELOPMENT
Lot 100 in DP1002564 No. 10-14 THIRD AVE
BLACKTOWN


Client
FIVE UNIT PTY/ LTD

Title
SHADOW DIAGRAMS


Drawn N.Z	Checked CZ	Date AUG 2016
Activity Type DA	Job # 1393-15	Scale @ A1 1:1000
Project # P 4474	Sheet # A505	Issue A

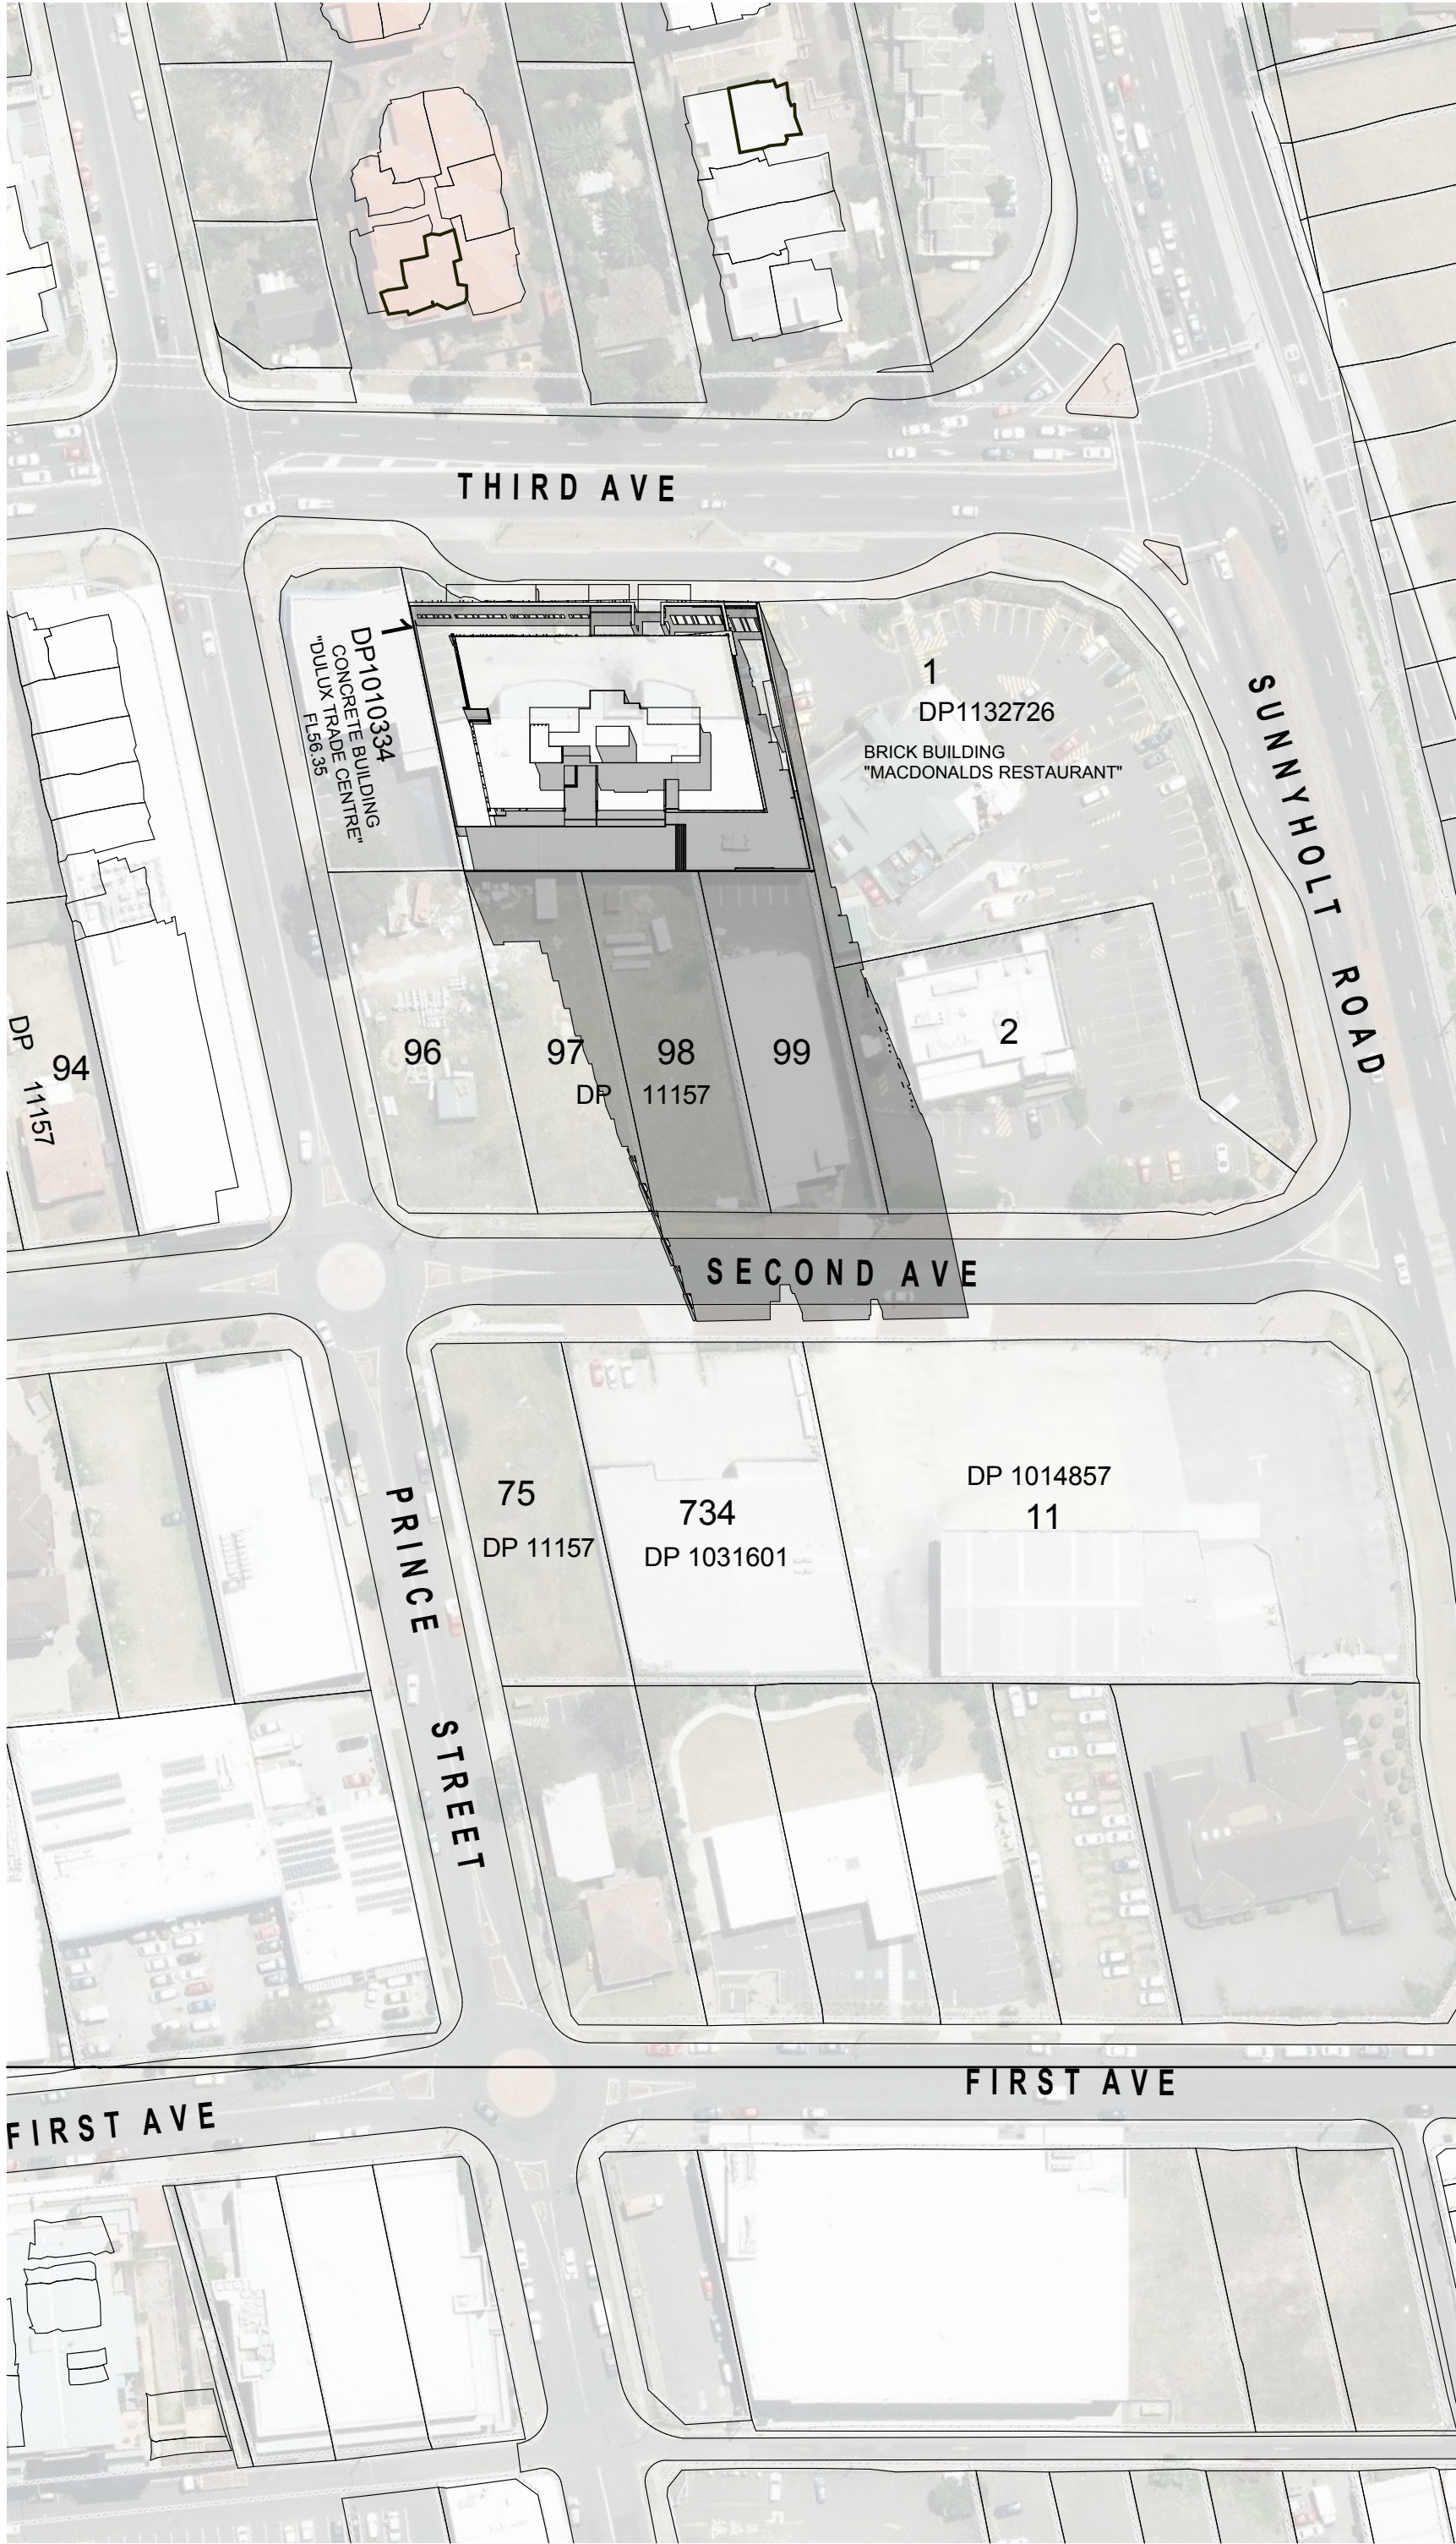

12 noon - 21st JUNE SHADOW DIAGRAM
SCALE 1:1000

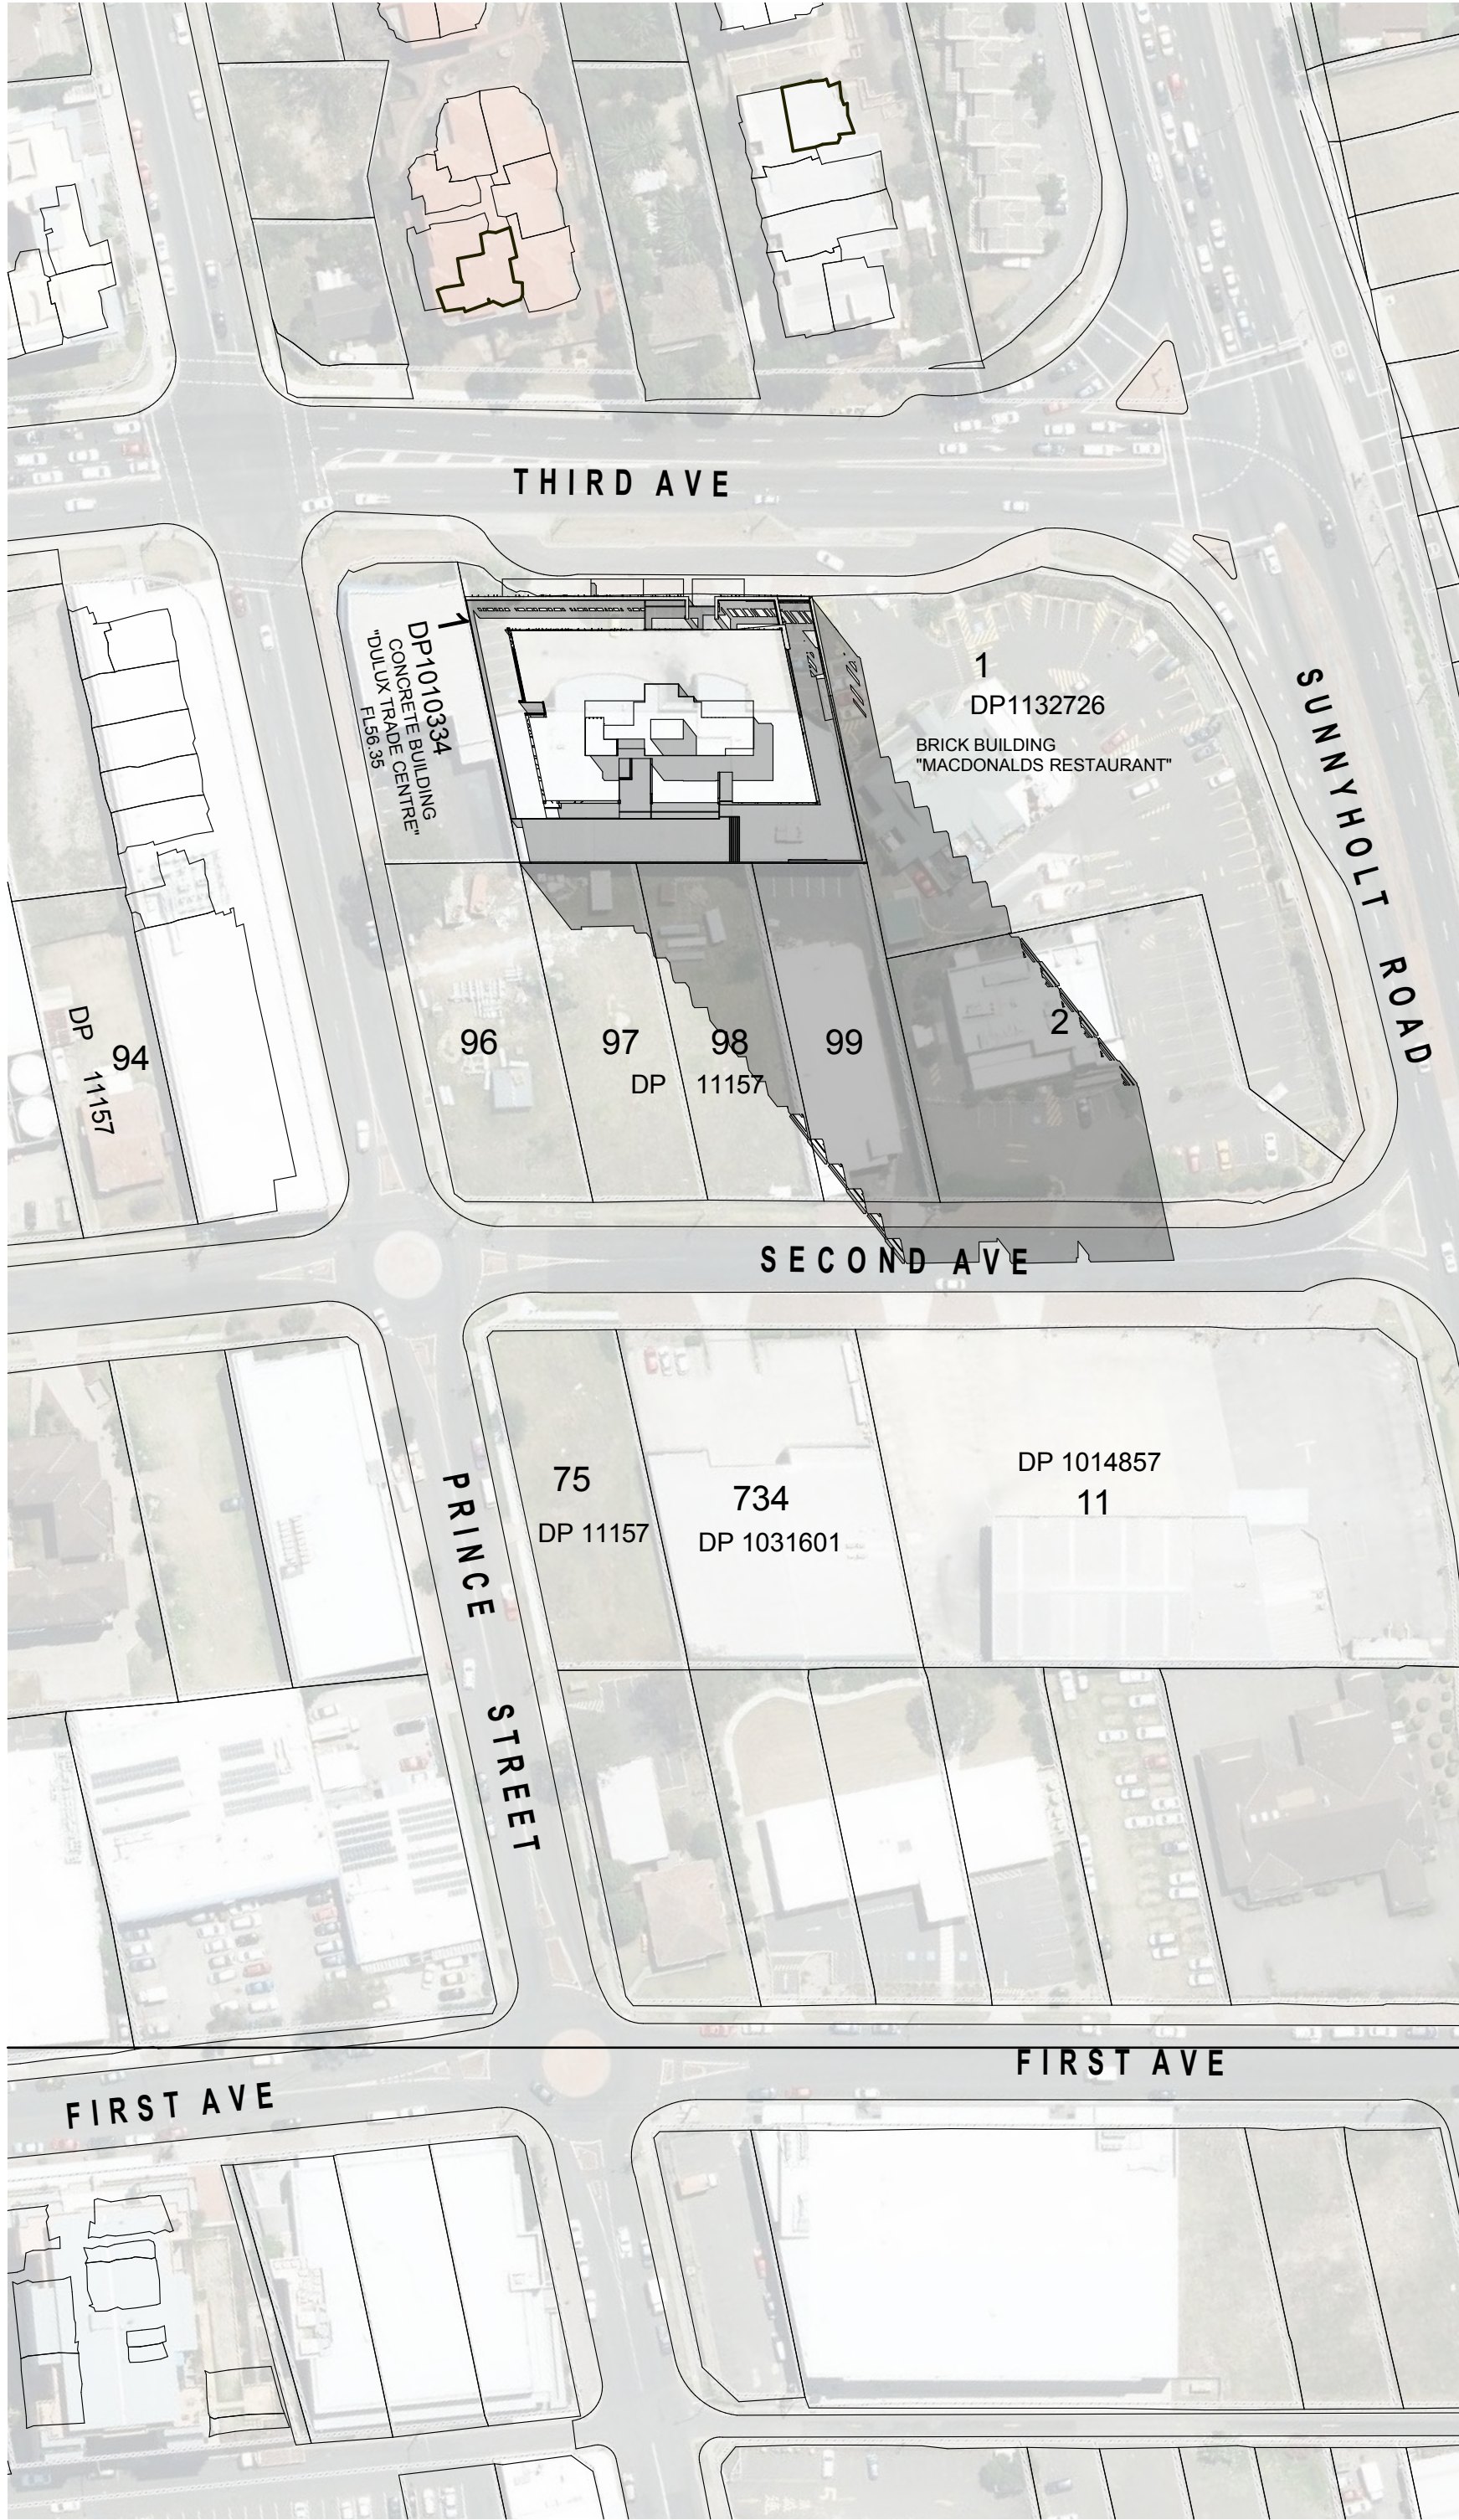

1 pm - 21st JUNE SHADOW DIAGRAM
SCALE 1:1000

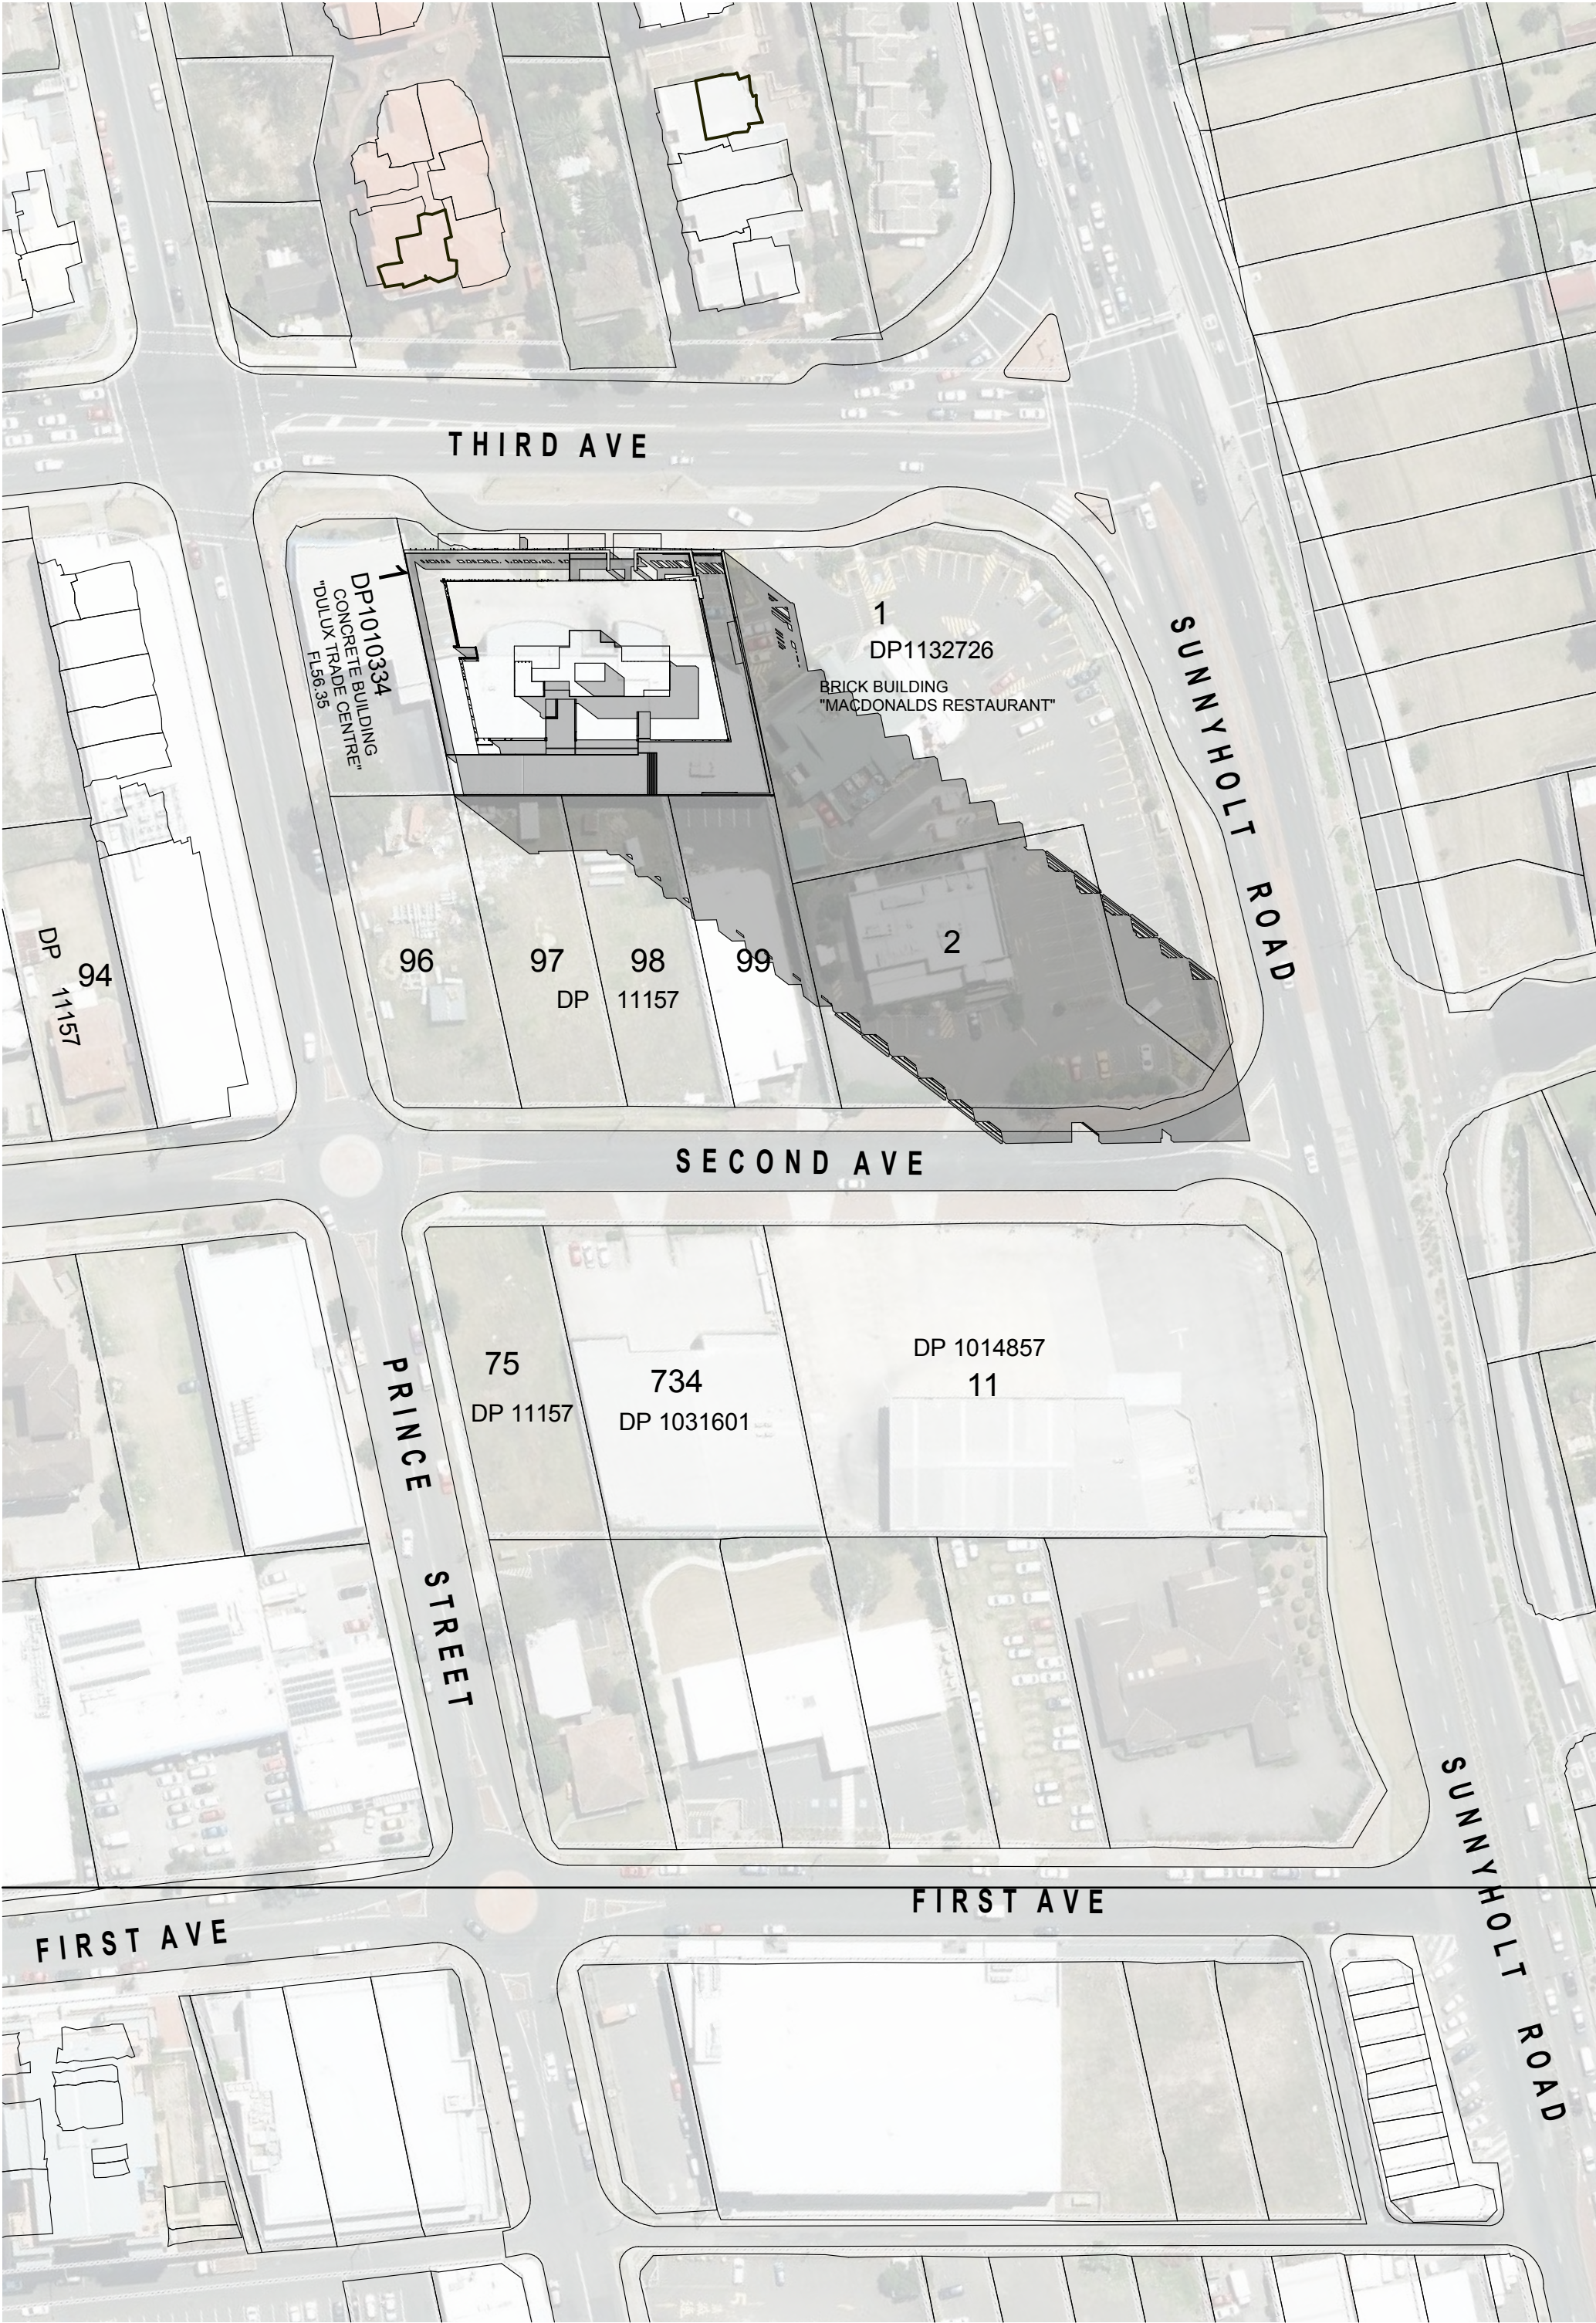

2 pm - 21st JUNE SHADOW DIAGRAM
SCALE 1:1000

Issue	Description	Date	Drawn	Issued
A	FOR D.A	16.01.2017	N.Z	CZ

General Notes:
1) All dimensions and floor areas are to be verified by the Builder prior to the commencement of any building work. Any discrepancies are to be brought to the attention of the designer.
2) Levels shown are approximate unless accompanied by reduced levels.
3) Figured dimensions must be taken in preference to scaling.
4) All boundary clearances must be verified by the surveyor prior to commencement of any building work.
5) Where engineering drawings are required such must take preference to this drawing.
6) Stormwater to be discharged to Councils' requirements and AS 3500.3-1990.
7) All services to be located and verified by the Builder with relevant authorities before any building work commences.

COPYRIGHT:
This design and the associated documents is subject to copyright laws and may not be reproduced in any form without written consent from Algorry Zappia & Associates Pty Ltd.

Design Consultants

villa + villa
architecture interiors graphics
LEVEL 4, 24 HICKSON RD MILLERS POINT NSW 2000
PH: 61 2 9247 7667 FAX: 61 2 9247 7665
EMAIL: EDUARDO@VILLANDVILLA.COM.AU
EDUARDO VILLA - DIRECTOR / QUALIFIED ARCHITECT
(NSW REGISTRATION BOARD) REG NO 6813
ABN: 27 085 744 958

ALGORRY ZAPPIA & ASSOCIATES PTY. LTD.
Building Designers & Consulting Civil & Structural Engineers

a Suite 4, Level 1, 84 Bathurst Street, Liverpool, NSW 2170
P.O. Box 825, Liverpool Business Centre, NSW 1871
t 9602 3133 / 9602 0303 f 9601 6903
e admin@algorryzappia.com.au
w www.algorryzappia.com.au

ABN 43 064 952 692

Project
PROPOSED MIXED USE DEVELOPMENT
Lot 100 in DP1002564 No. 10-14 THIRD AVE
BLACKTOWN

Client
FIVE UNIT PTY/ LTD

Title
SHADOW DIAGRAM

Drawn
N.Z

Checked
CZ

Date
AUG 2016

Activity Type
DA


Job #
1393-15

Scale @ A1
1:1000

Project #
P 4474

Sheet #
A506

Issue
A

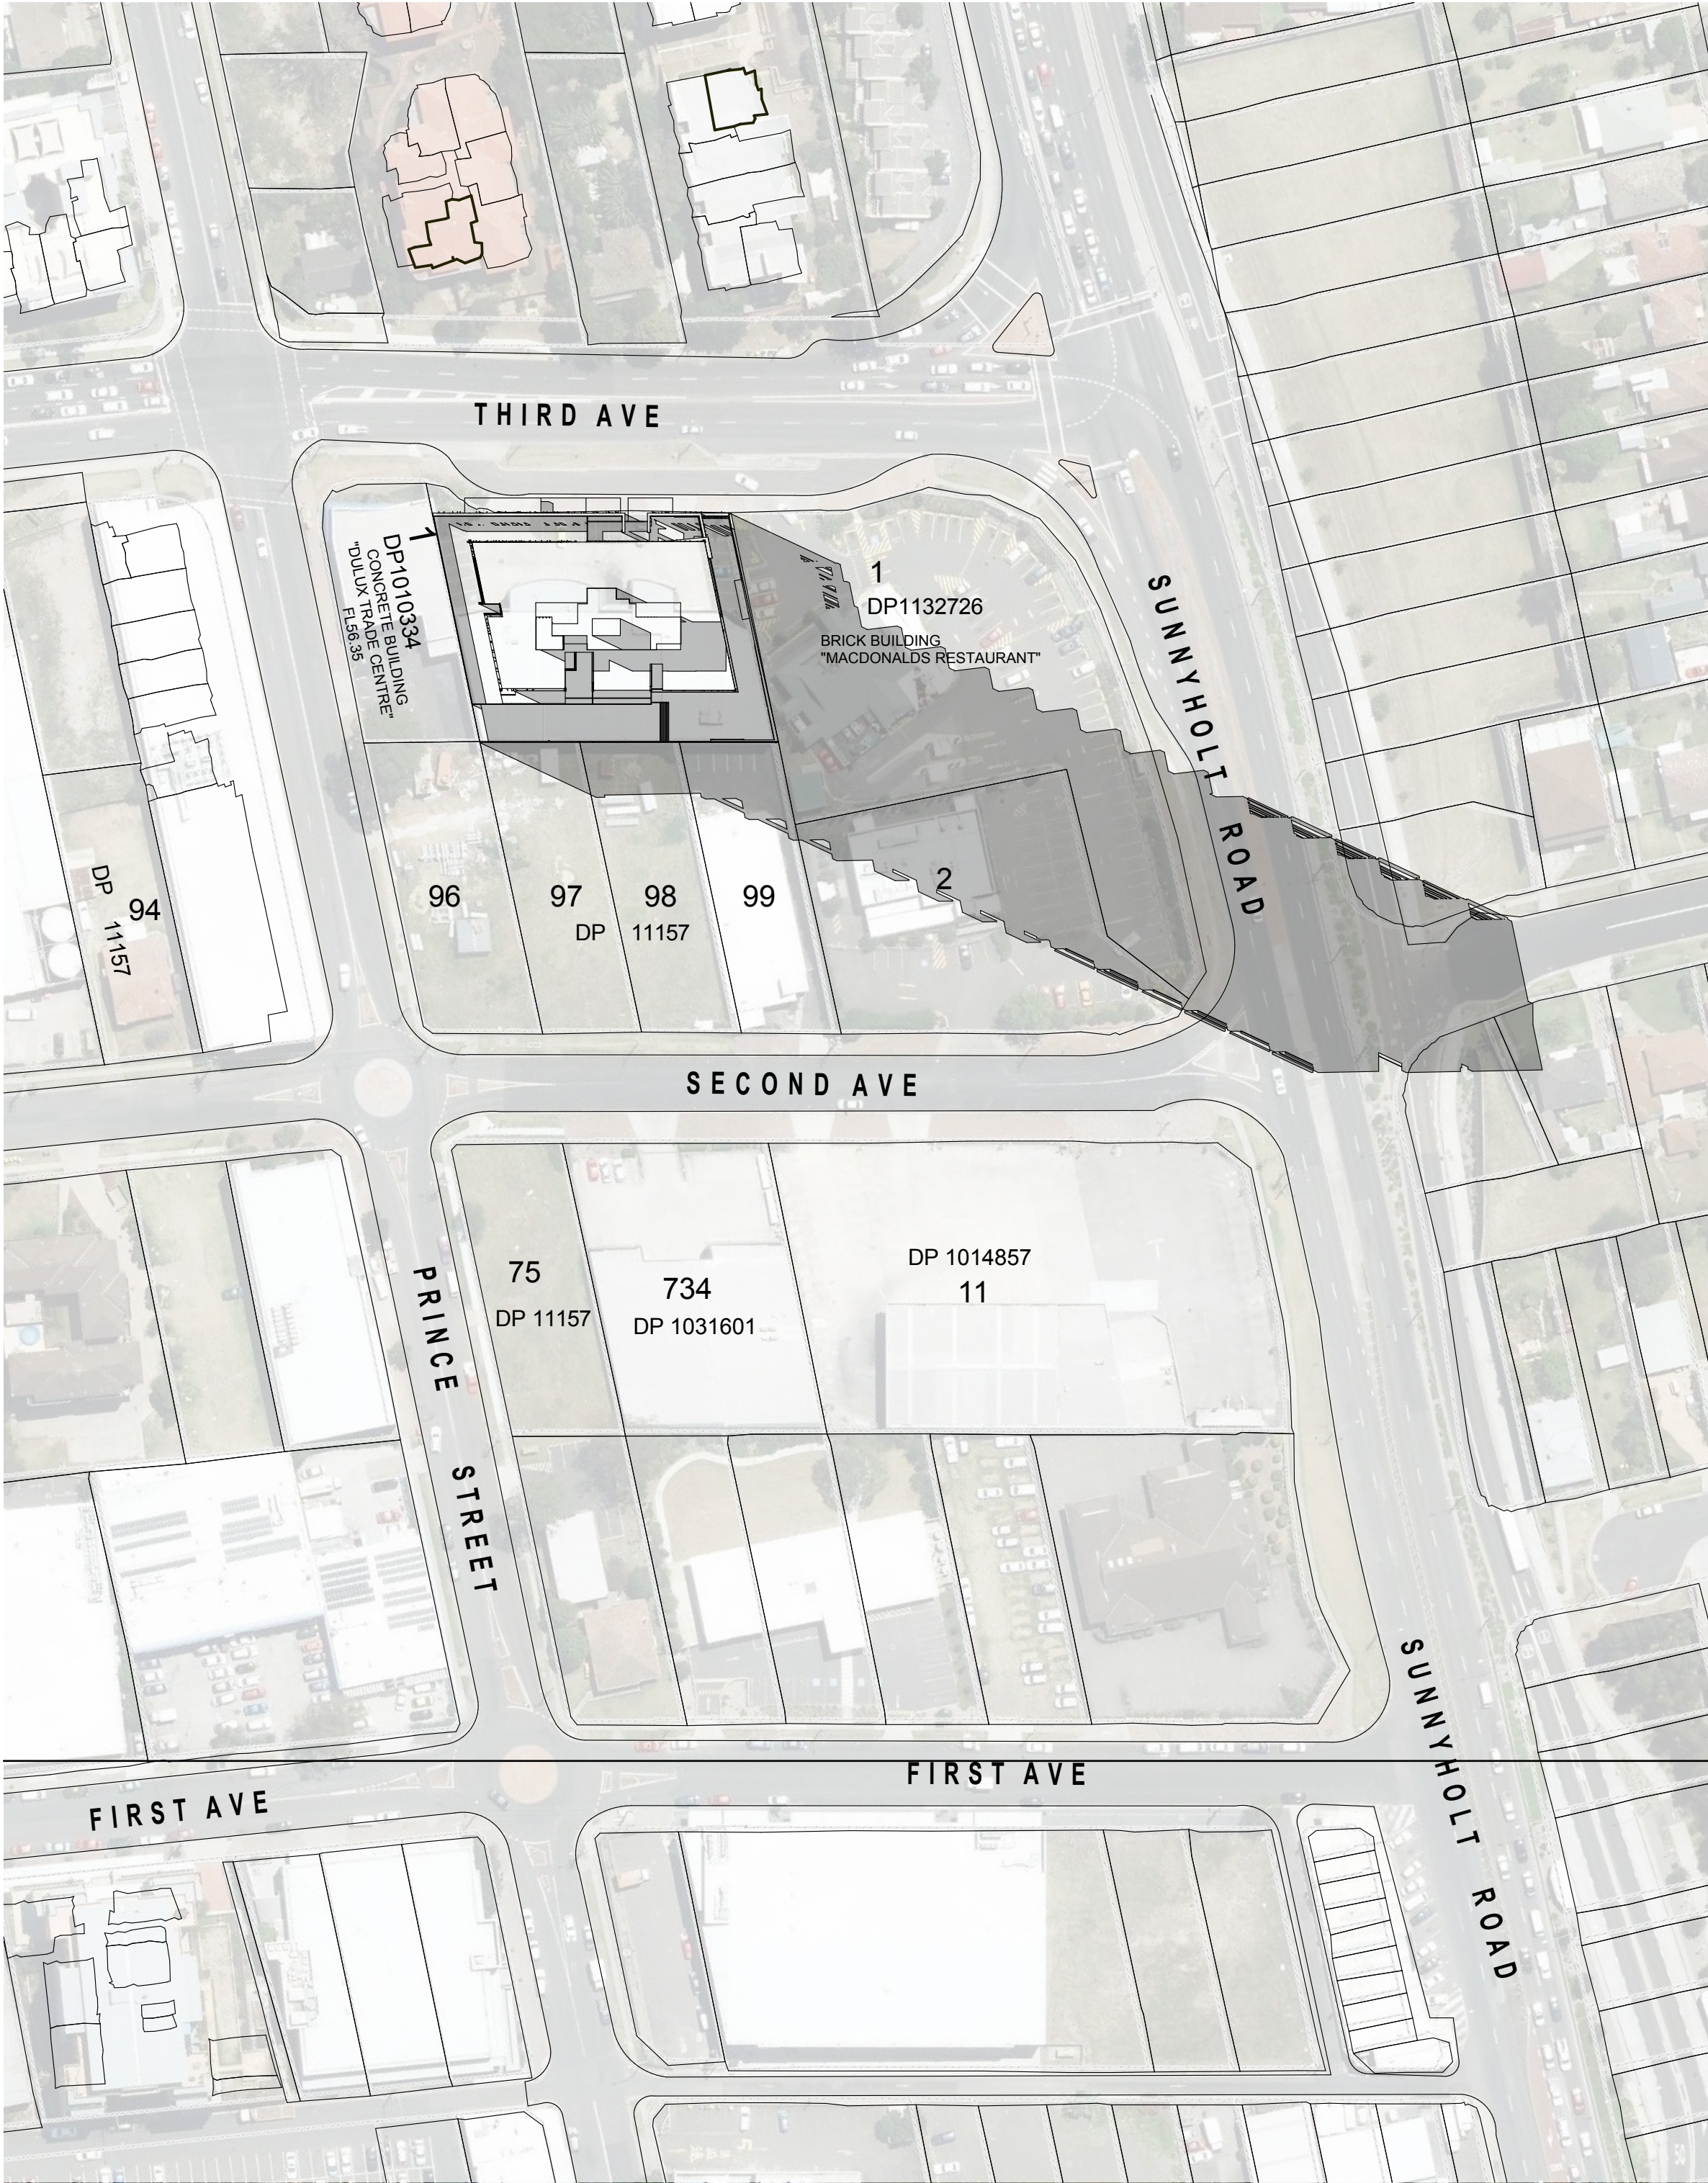

3 pm - 21st JUNE SHADOW DIAGRAM
SCALE 1:1000

Issue	Description	Date	Drawn	Issued
A	FOR D.A	16.01.2017	N.Z	CZ

General Notes:
1) All dimensions and floor areas are to be verified by the Builder prior to the commencement of any building work. Any discrepancies are to be brought to the attention of the designer.
2) Levels shown are approximate unless accompanied by reduced levels.
3) Figured dimensions must be taken in preference to scaling.
4) All boundary clearances must be verified by the surveyor prior to commencement of any building work.
5) Where engineering drawings are required such must take preference to this drawing.
6) Stormwater to be discharged to Councils' requirements and AS 3500.3-1990.
7) All services to be located and verified by the Builder with relevant authorities before any building work commences.

COPYRIGHT:
This design and the associated documents is subject to copyright laws and may not be reproduced in any form without written consent from Algorry Zappia & Associates Pty Ltd.

Design Consultants

villa + villa
architecture interiors graphics
LEVEL 4, 24 HICKSON RD MILLERS POINT NSW 2000
PH: 61 2 9247 7667 FAX: 61 2 9247 7665
EMAIL: EDUARDO@VILLANDVILLA.COM.AU
EDUARDO VILLA - DIRECTOR / QUALIFIED ARCHITECT
(NSW REGISTRATION BOARD) REG NO 6813
ABN: 27 085 744 958

ALGORRY ZAPPIA & ASSOCIATES PTY. LTD.
Building Designers & Consulting Civil & Structural Engineers

a Suite 4, Level 1, 84 Bathurst Street, Liverpool, NSW 2170
P.O. Box 825, Liverpool Business Centre, NSW 1871
t 9602 3133 / 9602 0303 f 9601 6903
e admin@algorryzappia.com.au
w www.algorryzappia.com.au


ABN 43 064 952 692

Project
PROPOSED MIXED USE DEVELOPMENT
Lot 100 in DP1002564 No. 10-14 THIRD AVE
BLACKTOWN


Client
FIVE UNIT PTY/ LTD

Title
SHADOW DIAGRAMS


Drawn N.Z	Checked CZ	Date AUG 2016
Activity Type DA	Job # 1393-15	Scale @ A1 1:1000
Project # P 4474	Sheet # A507	Issue A

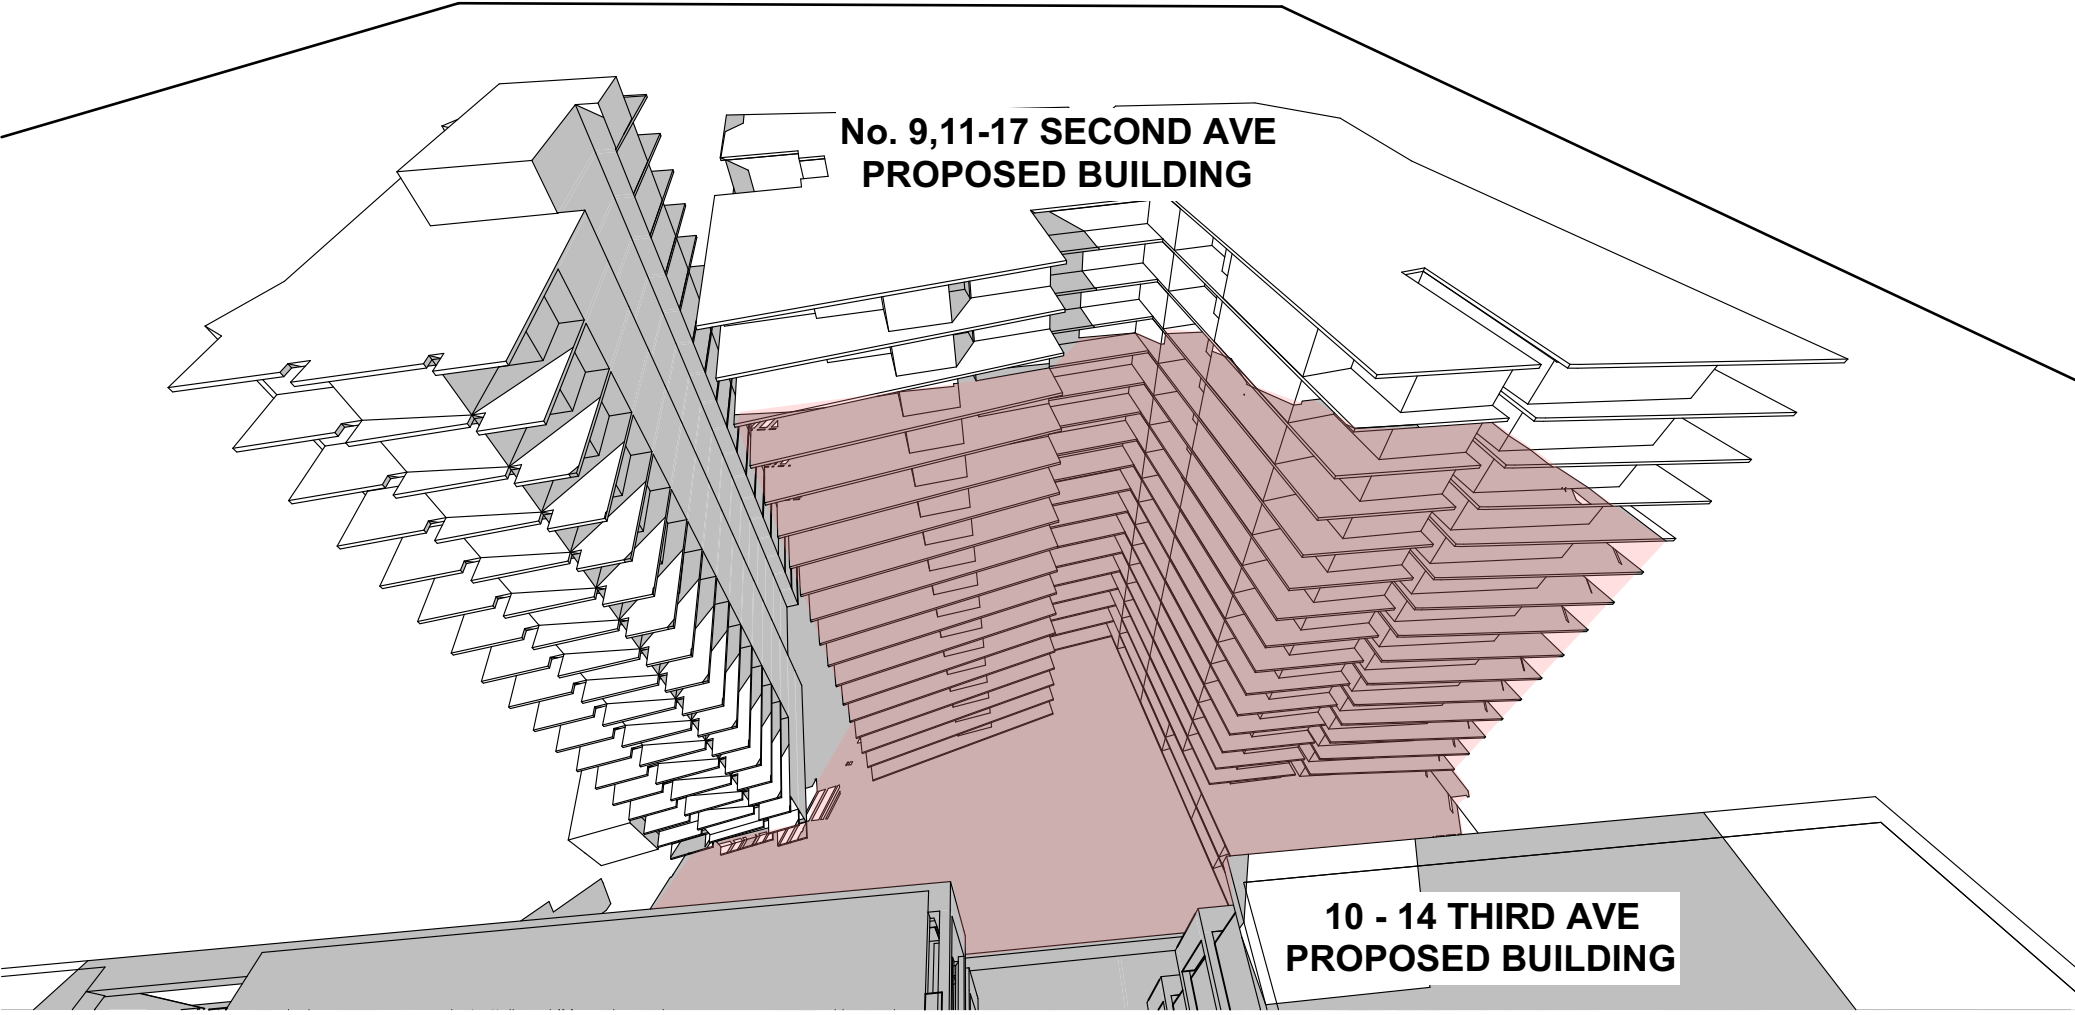


9 am @ June 21
1:1000

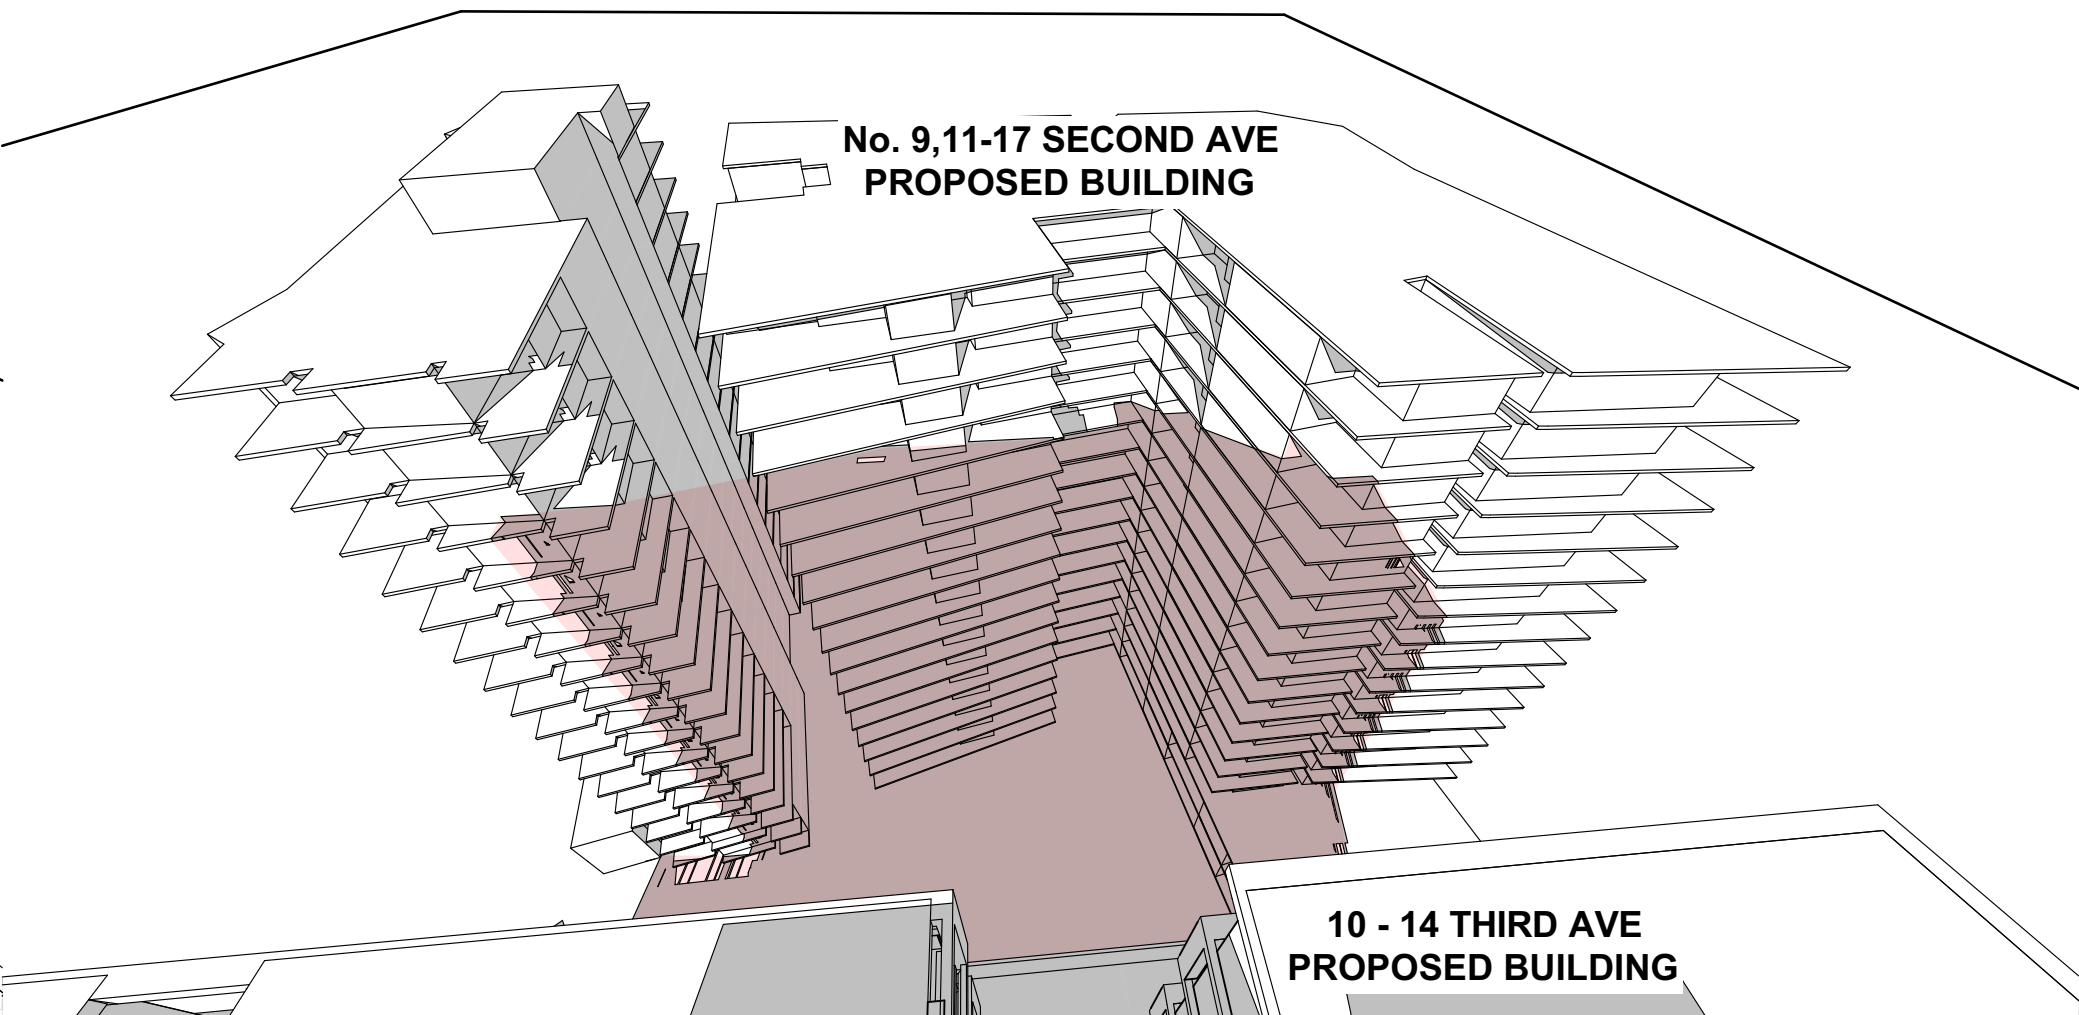


10 am @ June 21
1:1000

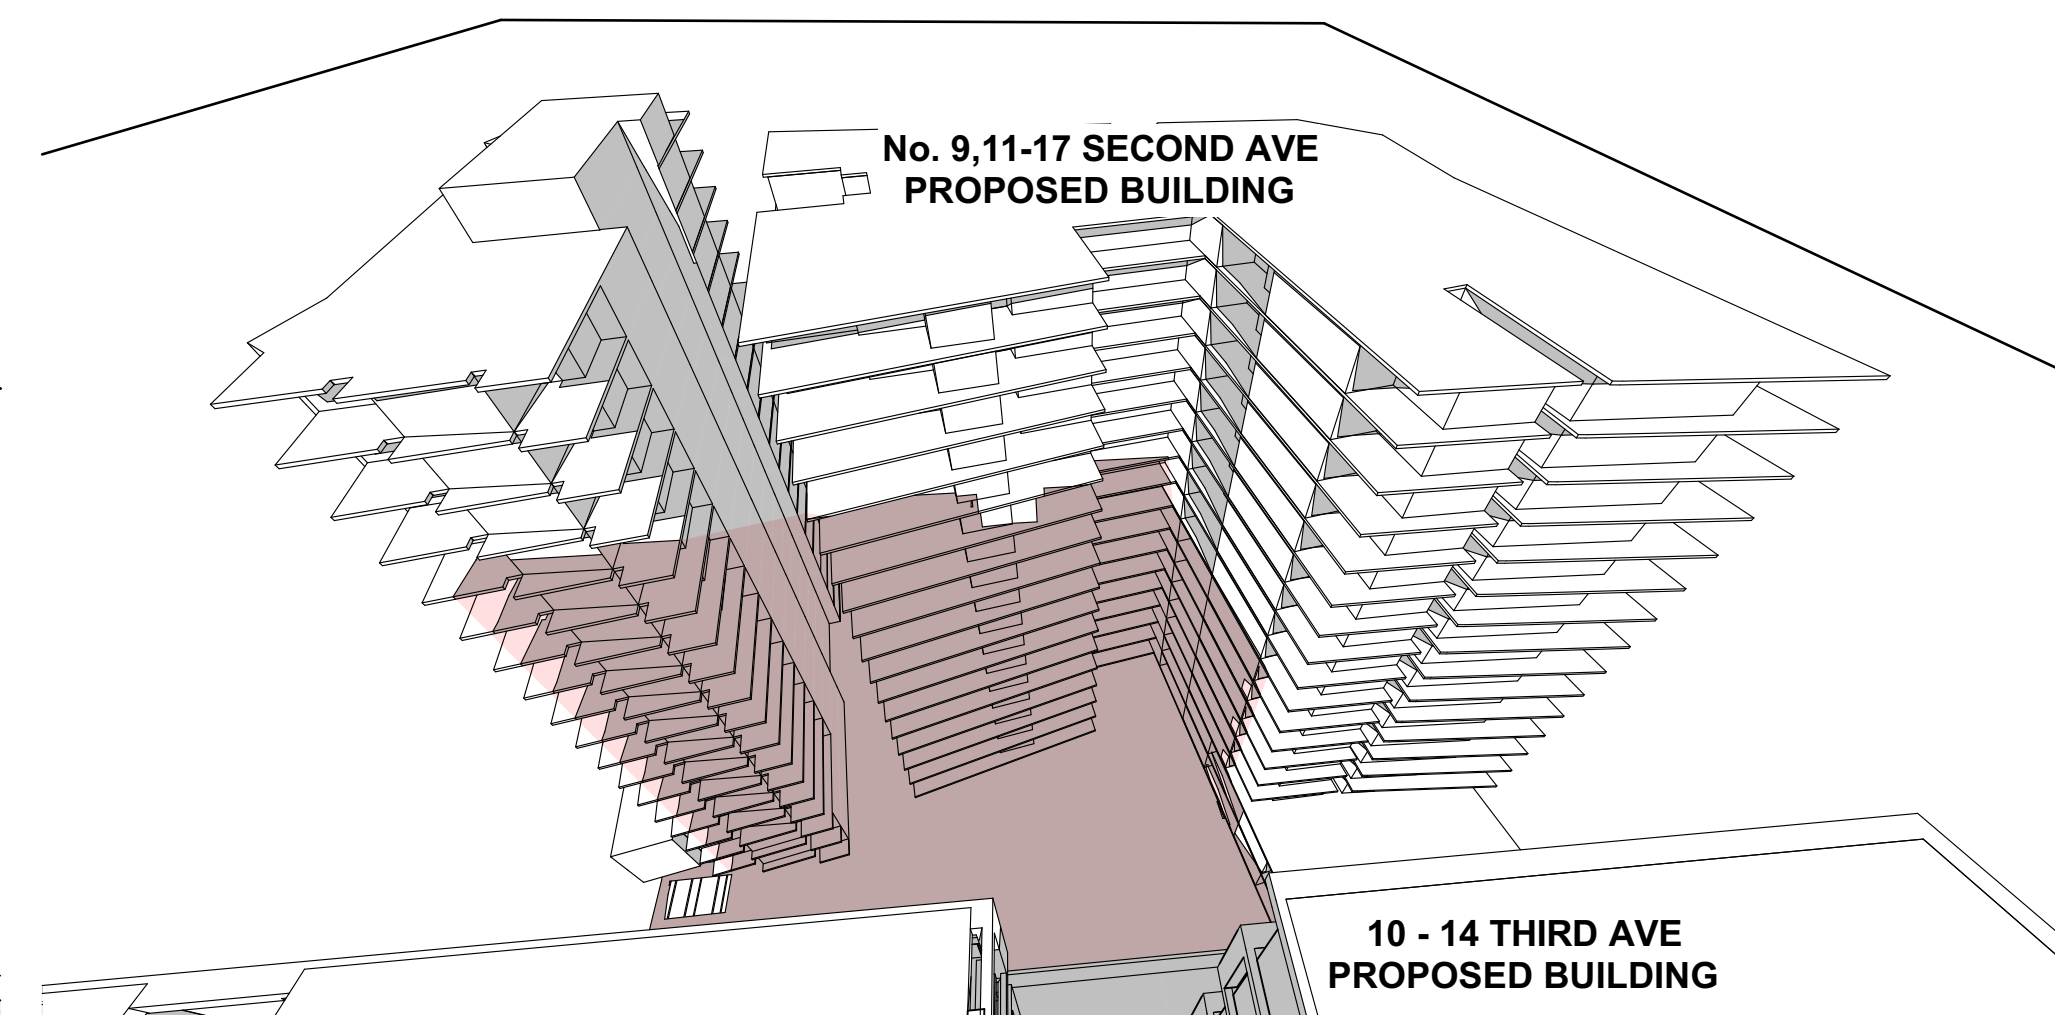


11 am @ June 21
1:1000

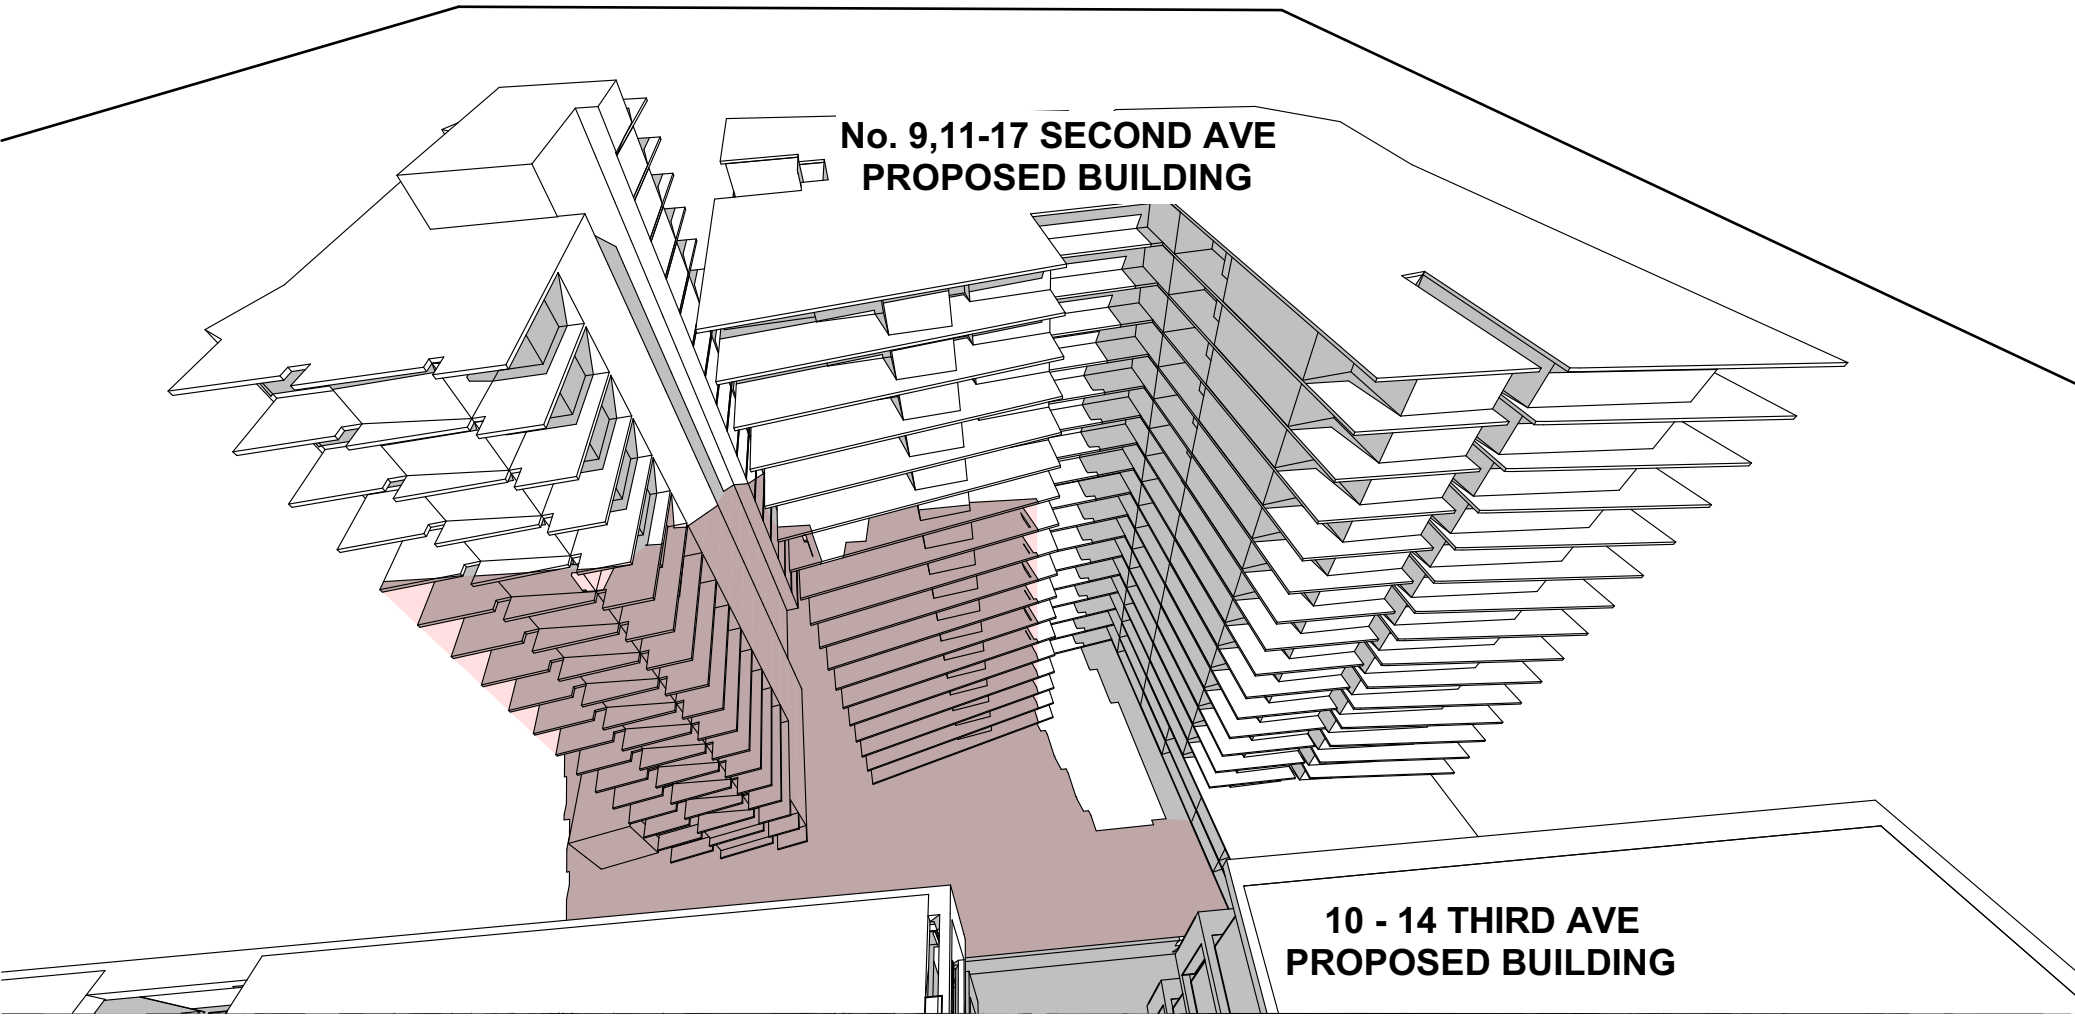


12 noon @ June 21
1:1000

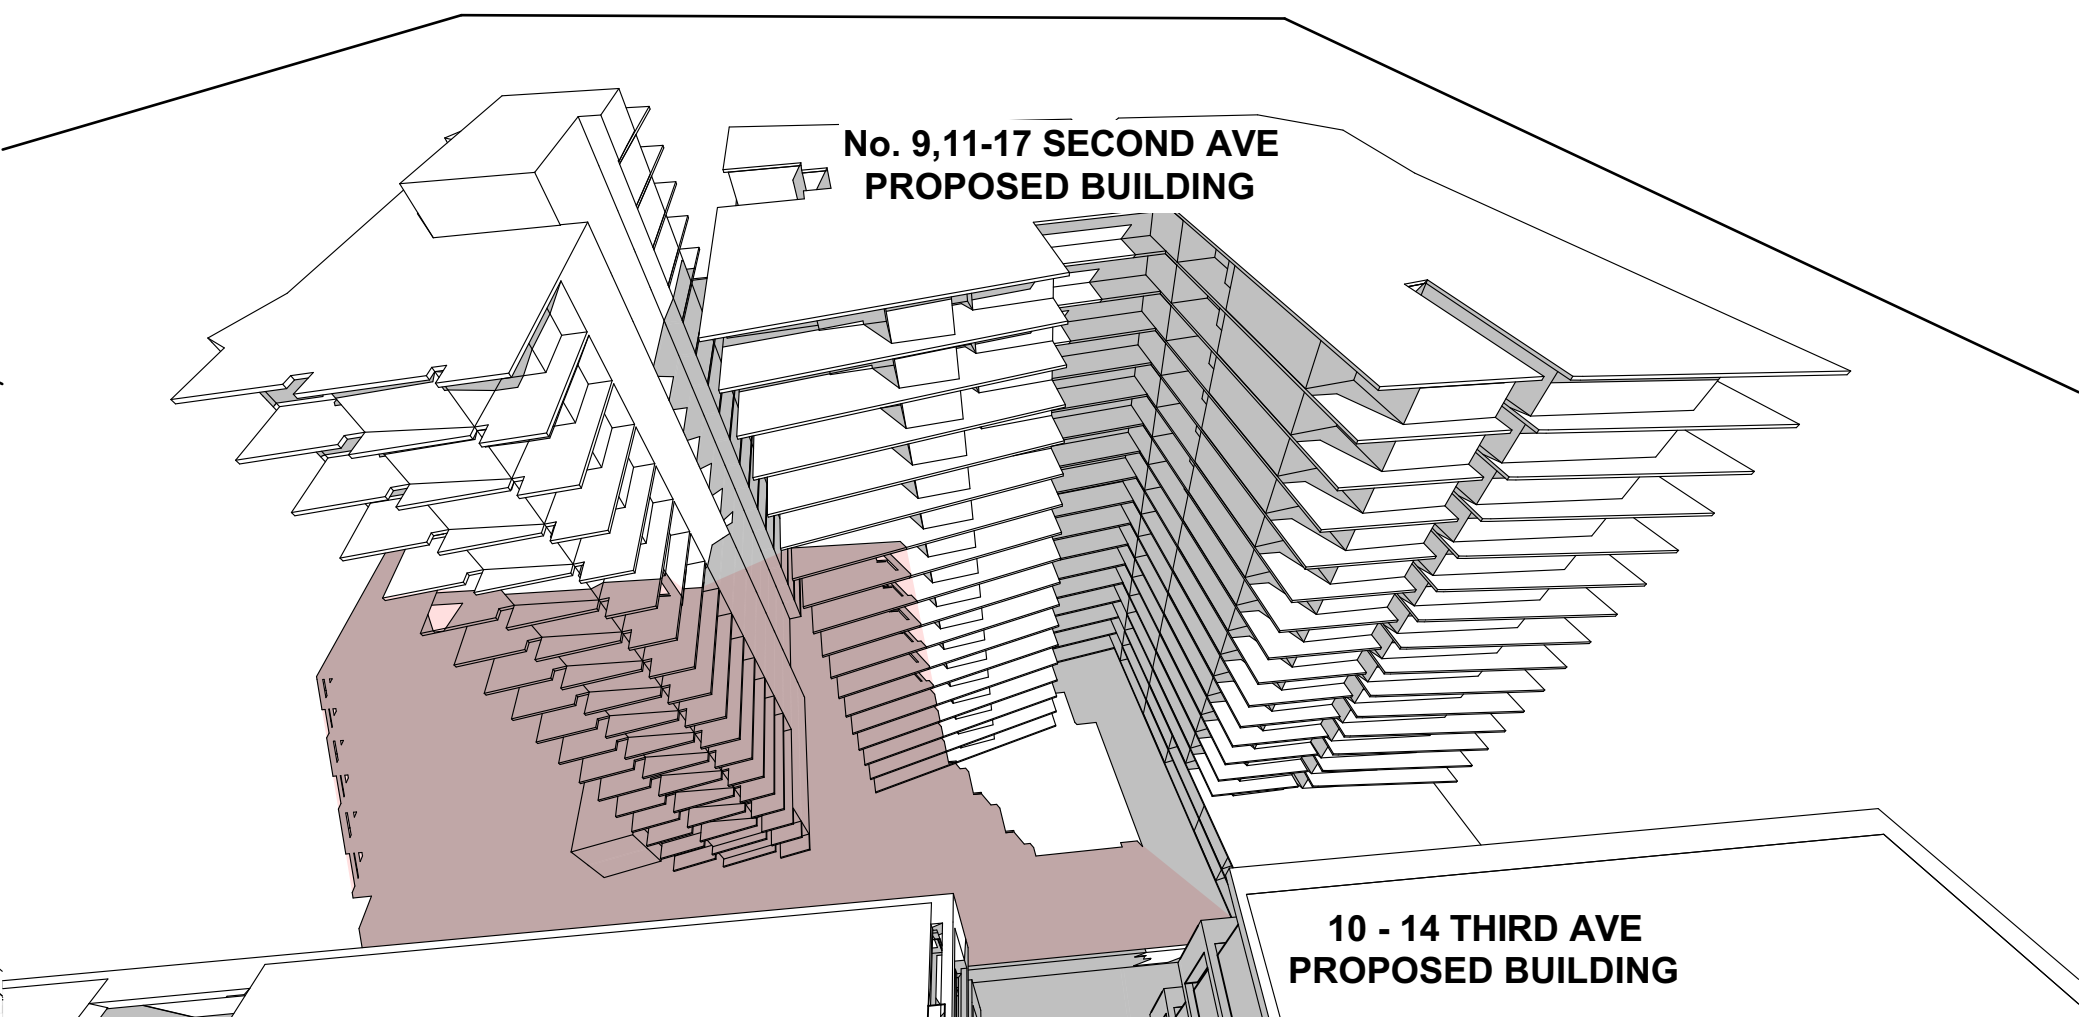

1 pm @ June 21
1:1000

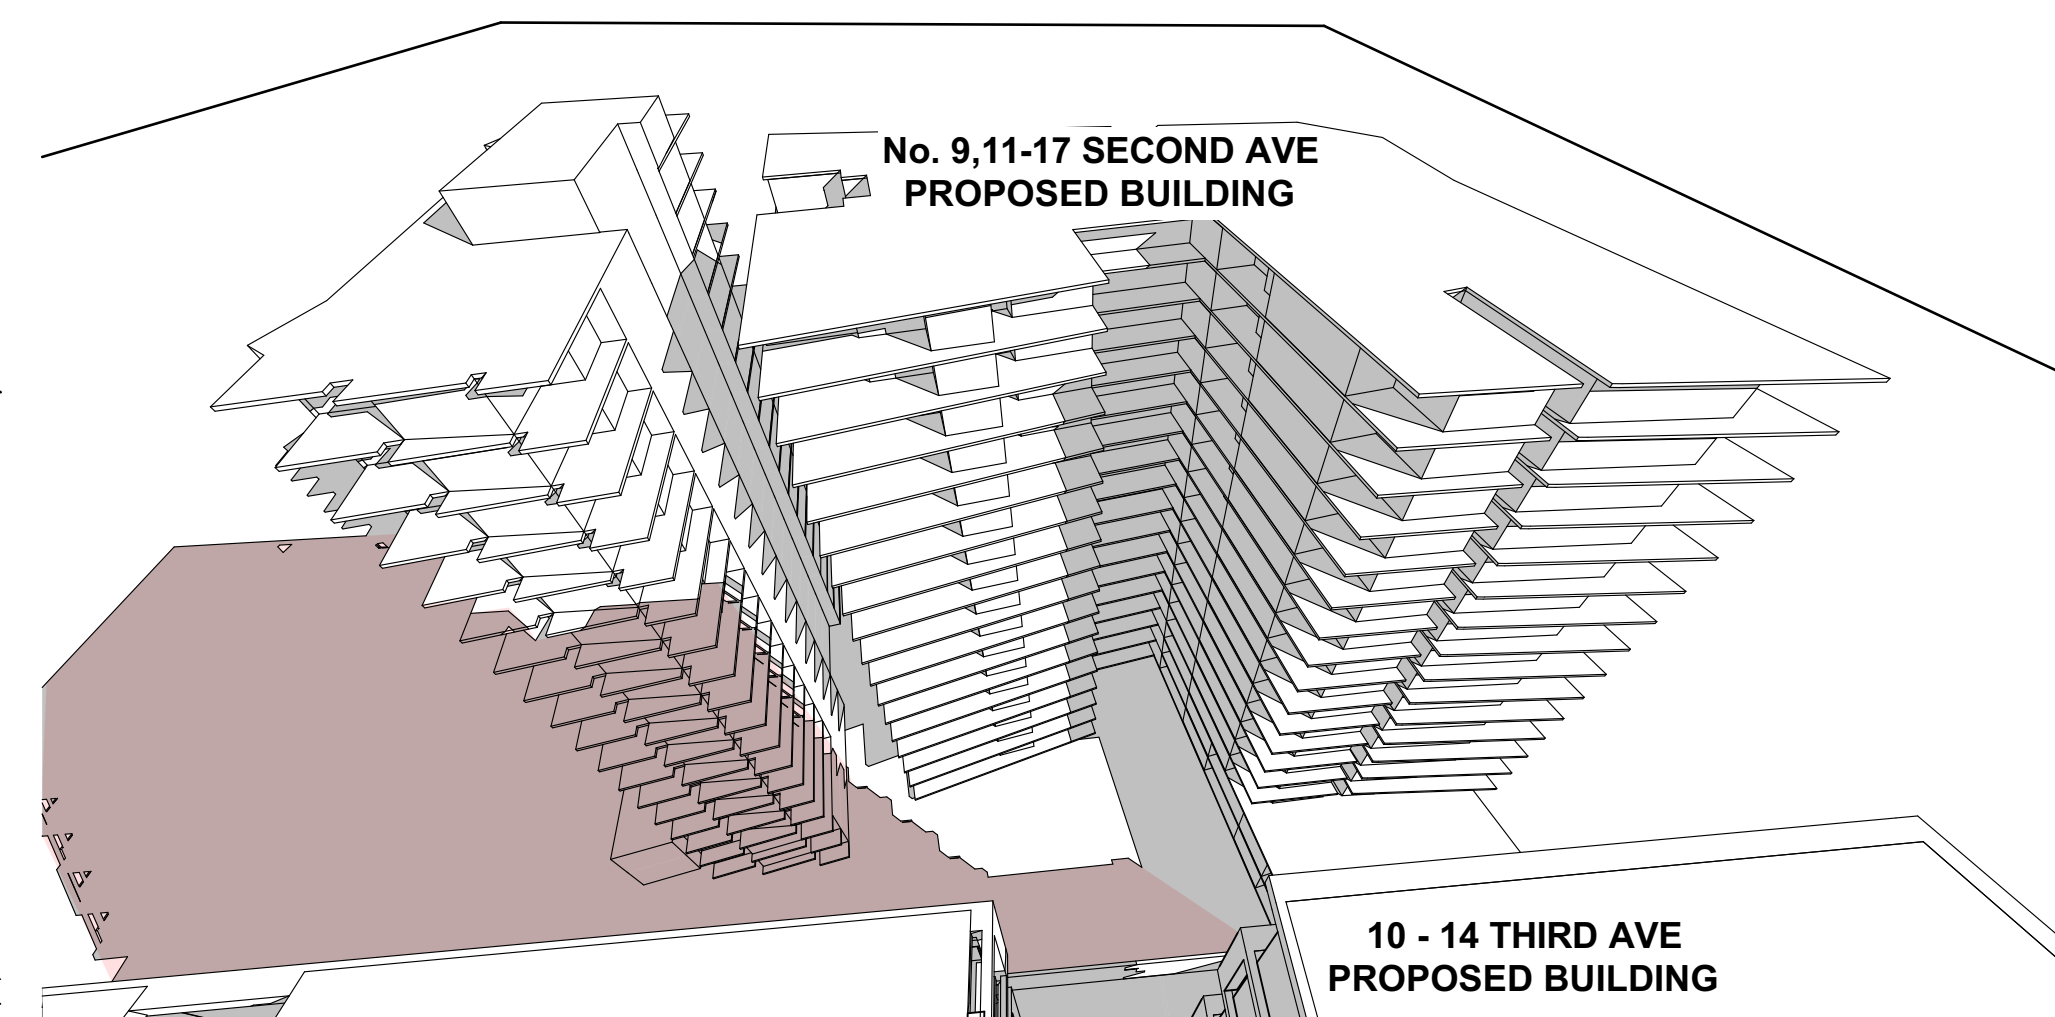

2 pm @ June 21
1:1000

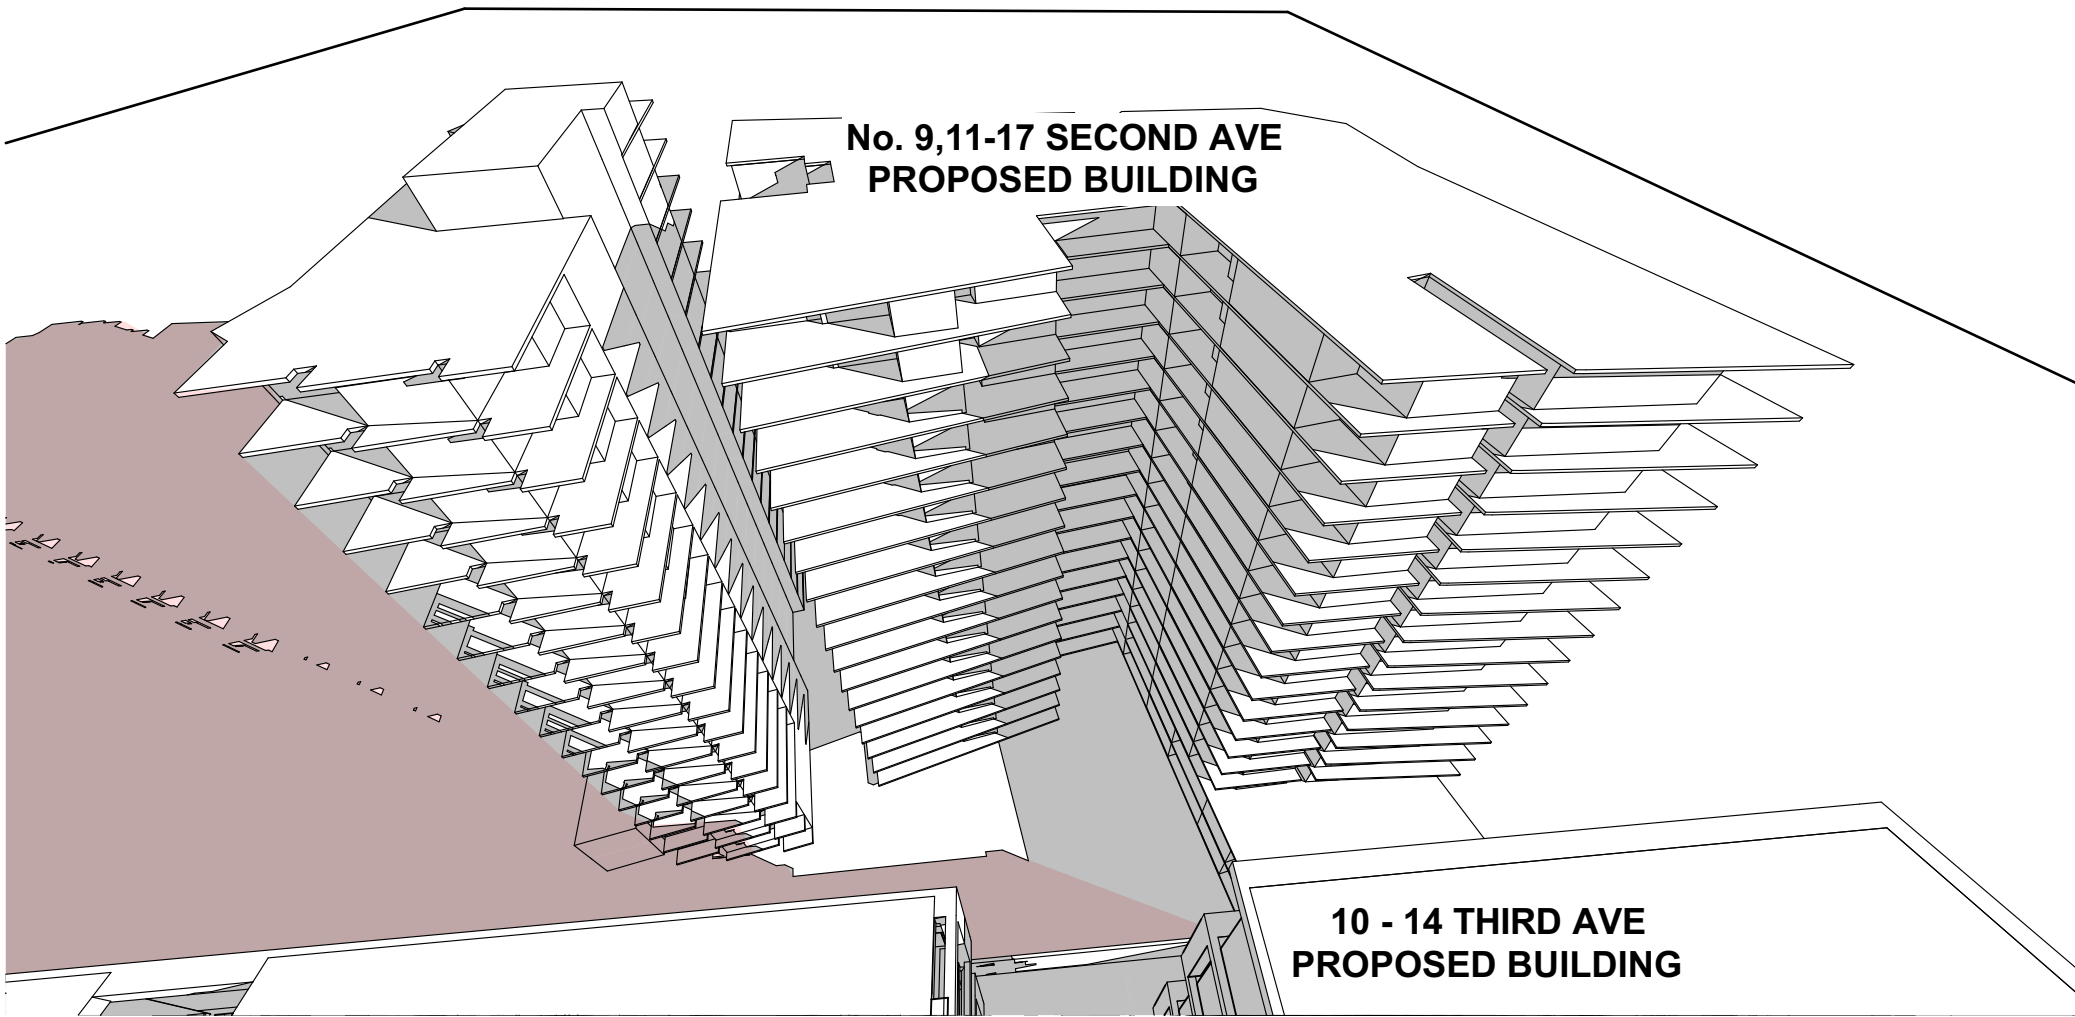

3 pm @ June 21
1:1000

JUNE 21ST SHADOW IMPACT DIAGRAMS

OVERSHADOWING IMPACT
ON REAR SOUTHERN
PROPOSED BUILDING
FROM PROPOSED 10-14 THIRD AVE

Issue	Description	Date	Drawn	Issued
A	FOR D.A	17/04/2018	N.Z	CZ


General Notes:
1) All dimensions and floor areas are to be verified by the Builder prior to the commencement of any building work. Any discrepancies are to be brought to the attention of the designer.
2) Levels shown are approximate unless accompanied by reduced levels.
3) Figured dimensions must be taken in preference to scaling.
4) All boundary clearances must be verified by the surveyor prior to commencement of any building work.
5) Where engineering drawings are required such must take preference to this drawing.
6) Stormwater to be discharged to Council's requirements and AS 3500.3-1990.
7) All services to be located and verified by the Builder with relevant authorities before any building work commences.
COPYRIGHT:
This design and the associated documents is subject to copyright laws and may not be reproduced in any form without written consent from Algorry Zappia & Associates Pty Ltd.

Design Consultants
villa + villa
architecture interiors graphics
LEVEL 4, 24 HICKSON RD MILLERS POINT NSW 2000
PH: 61 2 9247 7667 FAX: 61 2 9247 7665
EMAIL: EDUARDO@VILLIANDVILLA.COM.AU
EDUARDO VILLA - DIRECTOR / QUALIFIED ARCHITECT
(NSW REGISTRATION BOARD) REG NO 6813
ABN: 27 085 744 958


ALGORRY ZAPPIA & ASSOCIATES PTY. LTD.
Building Designers & Consulting Civil & Structural Engineers
a Suite 4, Level 1, 84 Bathurst Street, Liverpool, NSW 2170
P.O. Box 825, Liverpool Business Centre, NSW 1871
t 9602 3133 / 9602 0303 f 9601 6903
e admin@algorryzappia.com.au
w www.algorryzappia.com.au
ABN 43 064 952 692

Project
PROPOSED MIXED USE DEVELOPMENT
Lot 100 in DP1002564 No. 10-14 THIRD AVE
BLACKTOWN
Client
FIVE UNIT PTY/ LTD
Title
JUNE SHADOW PERSPECTIVES


Drawn N.Z	Checked CZ	Date AUG 2016
Activity Type DA	Job # 1393-15	Scale @ A1 1:1000
Project # P 4474	Sheet # A512	Issue A

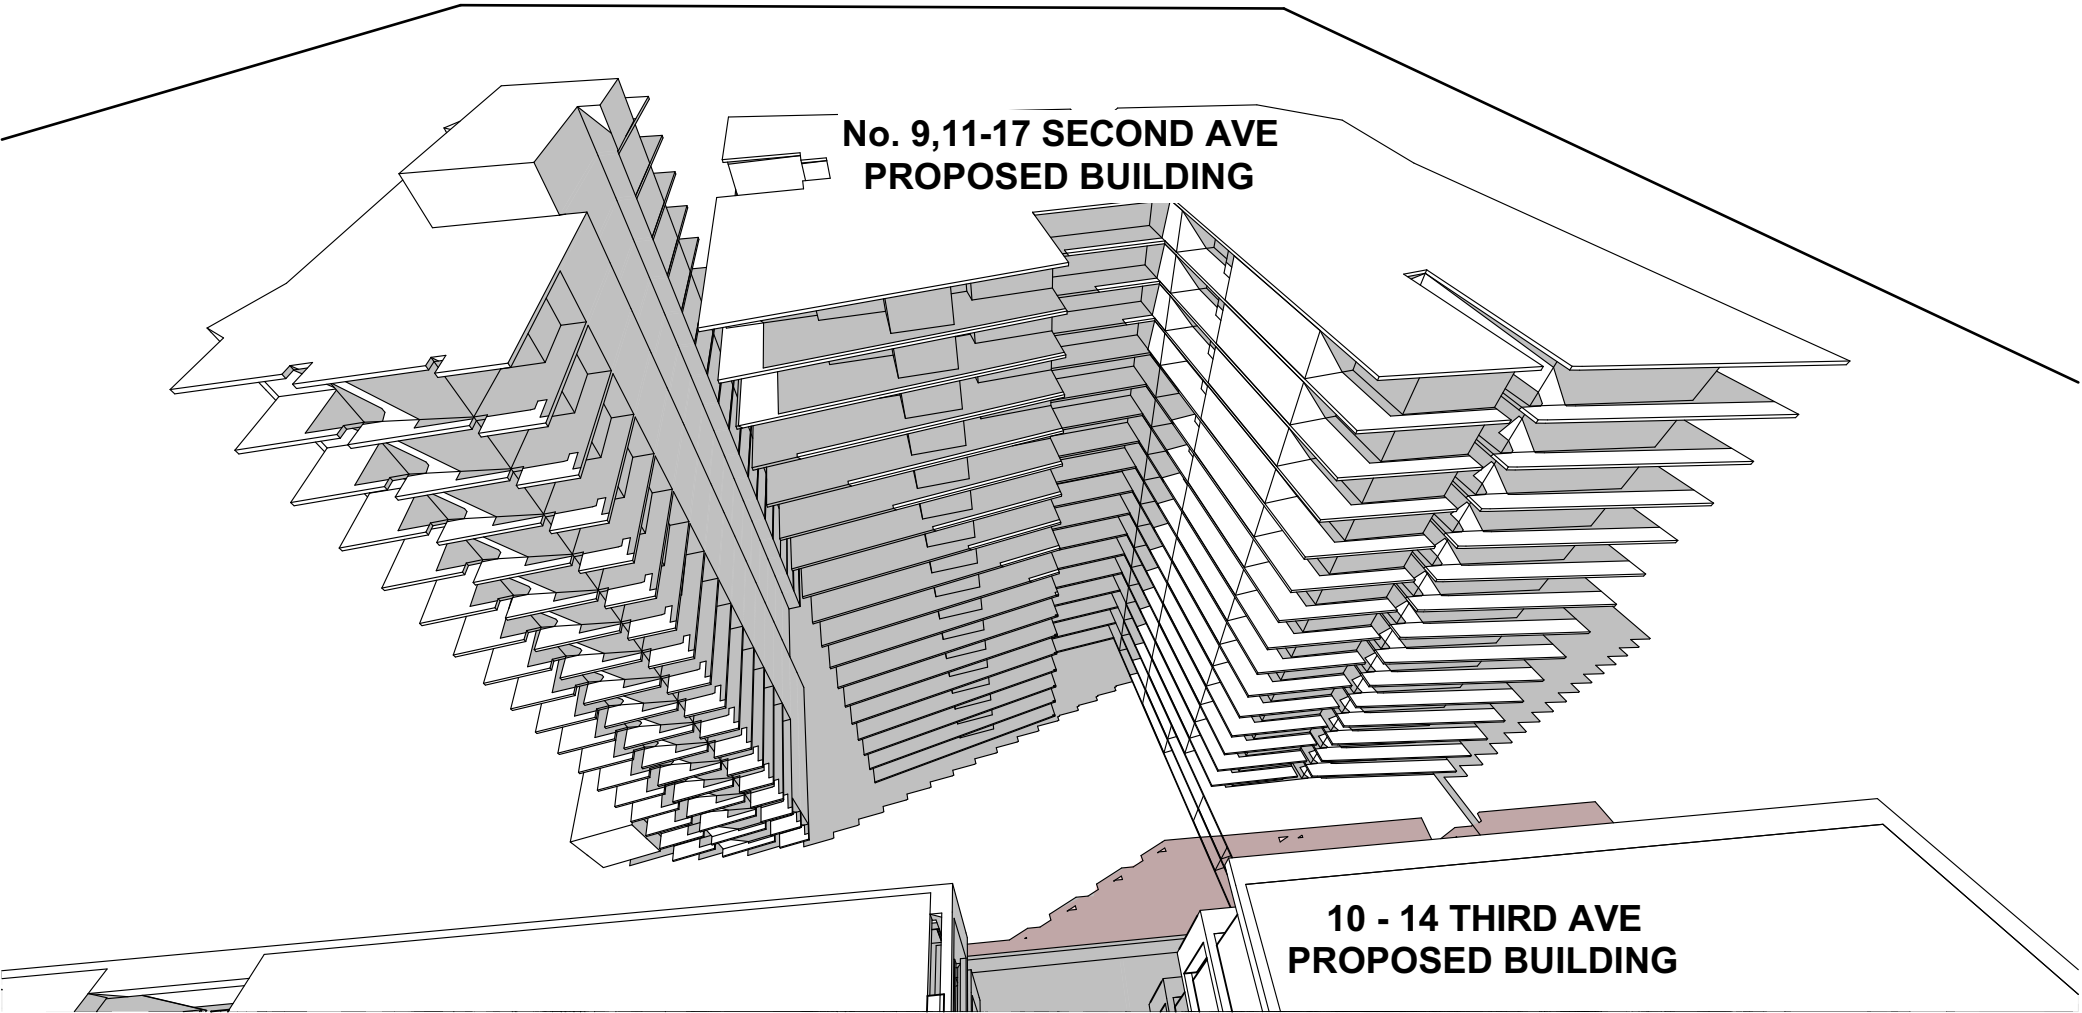


9 am @ Dec 21
1:1000

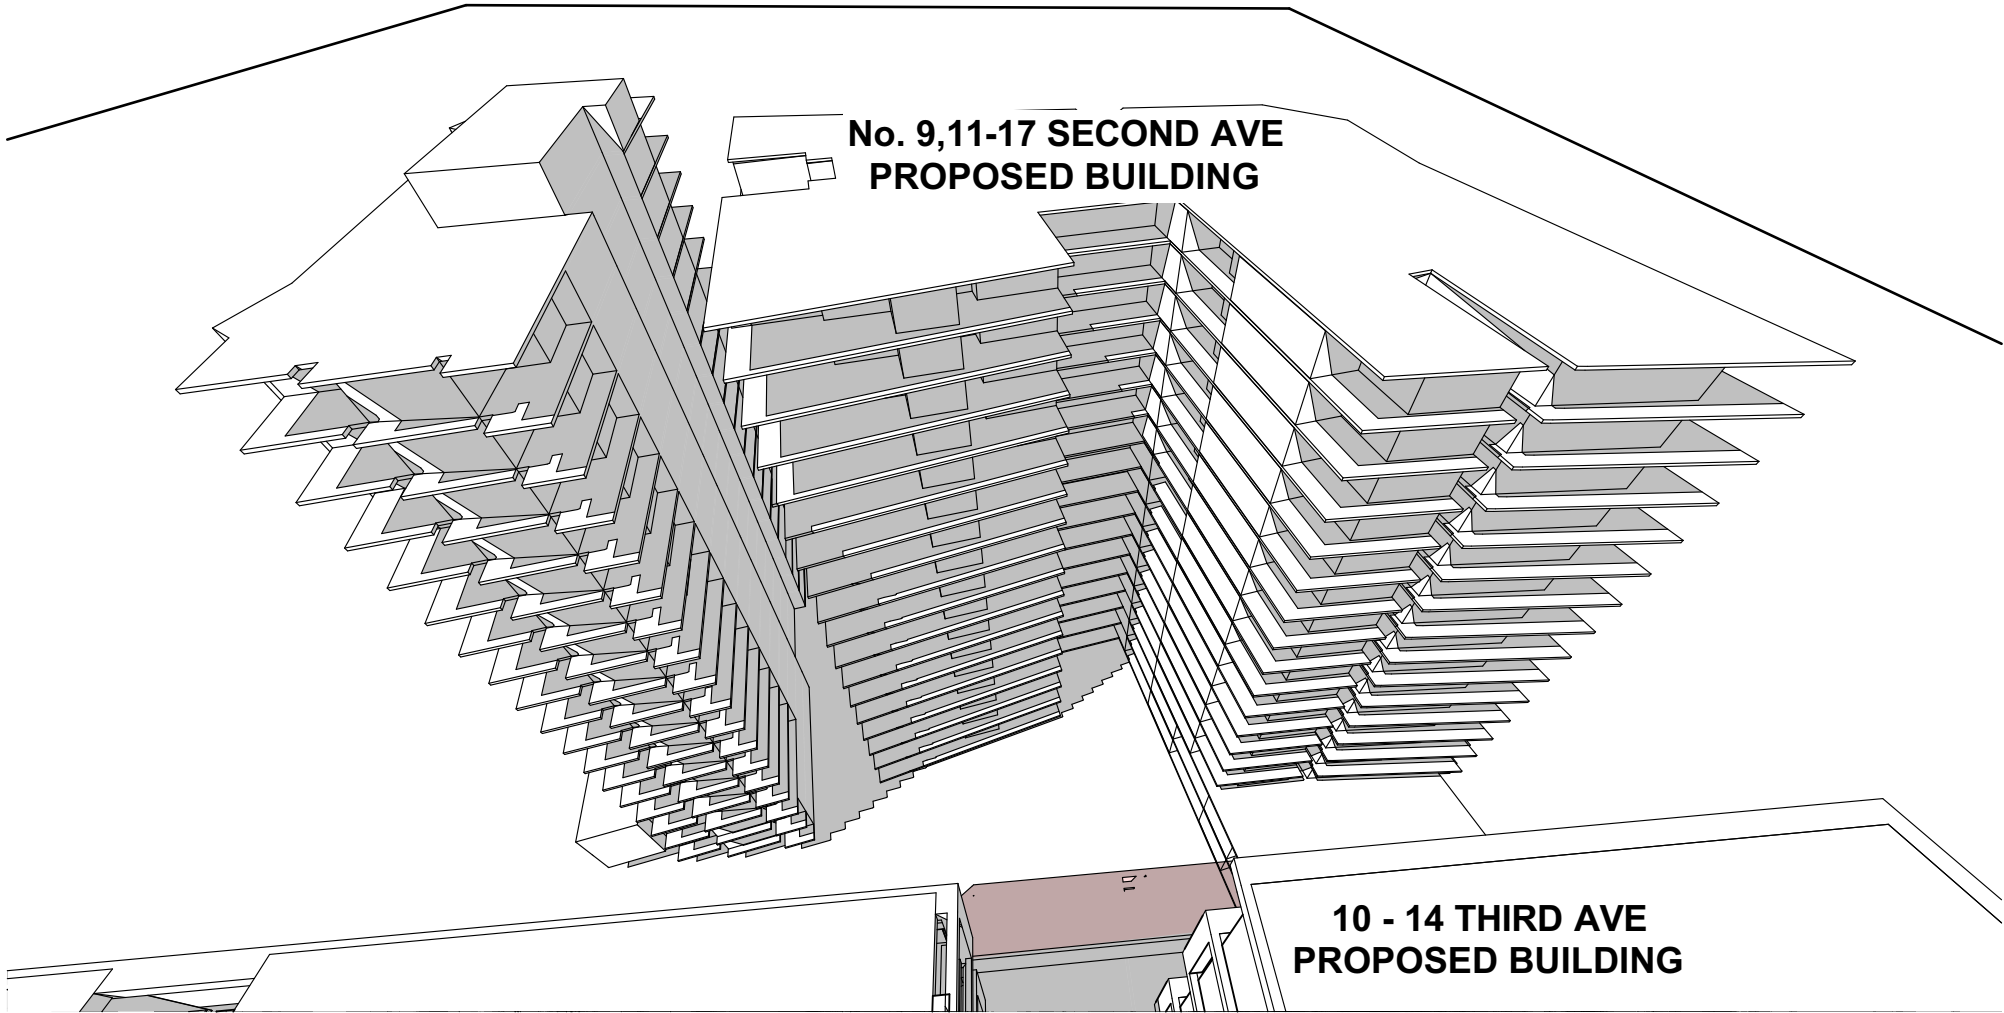


10 am @ Dec 21
1:1000

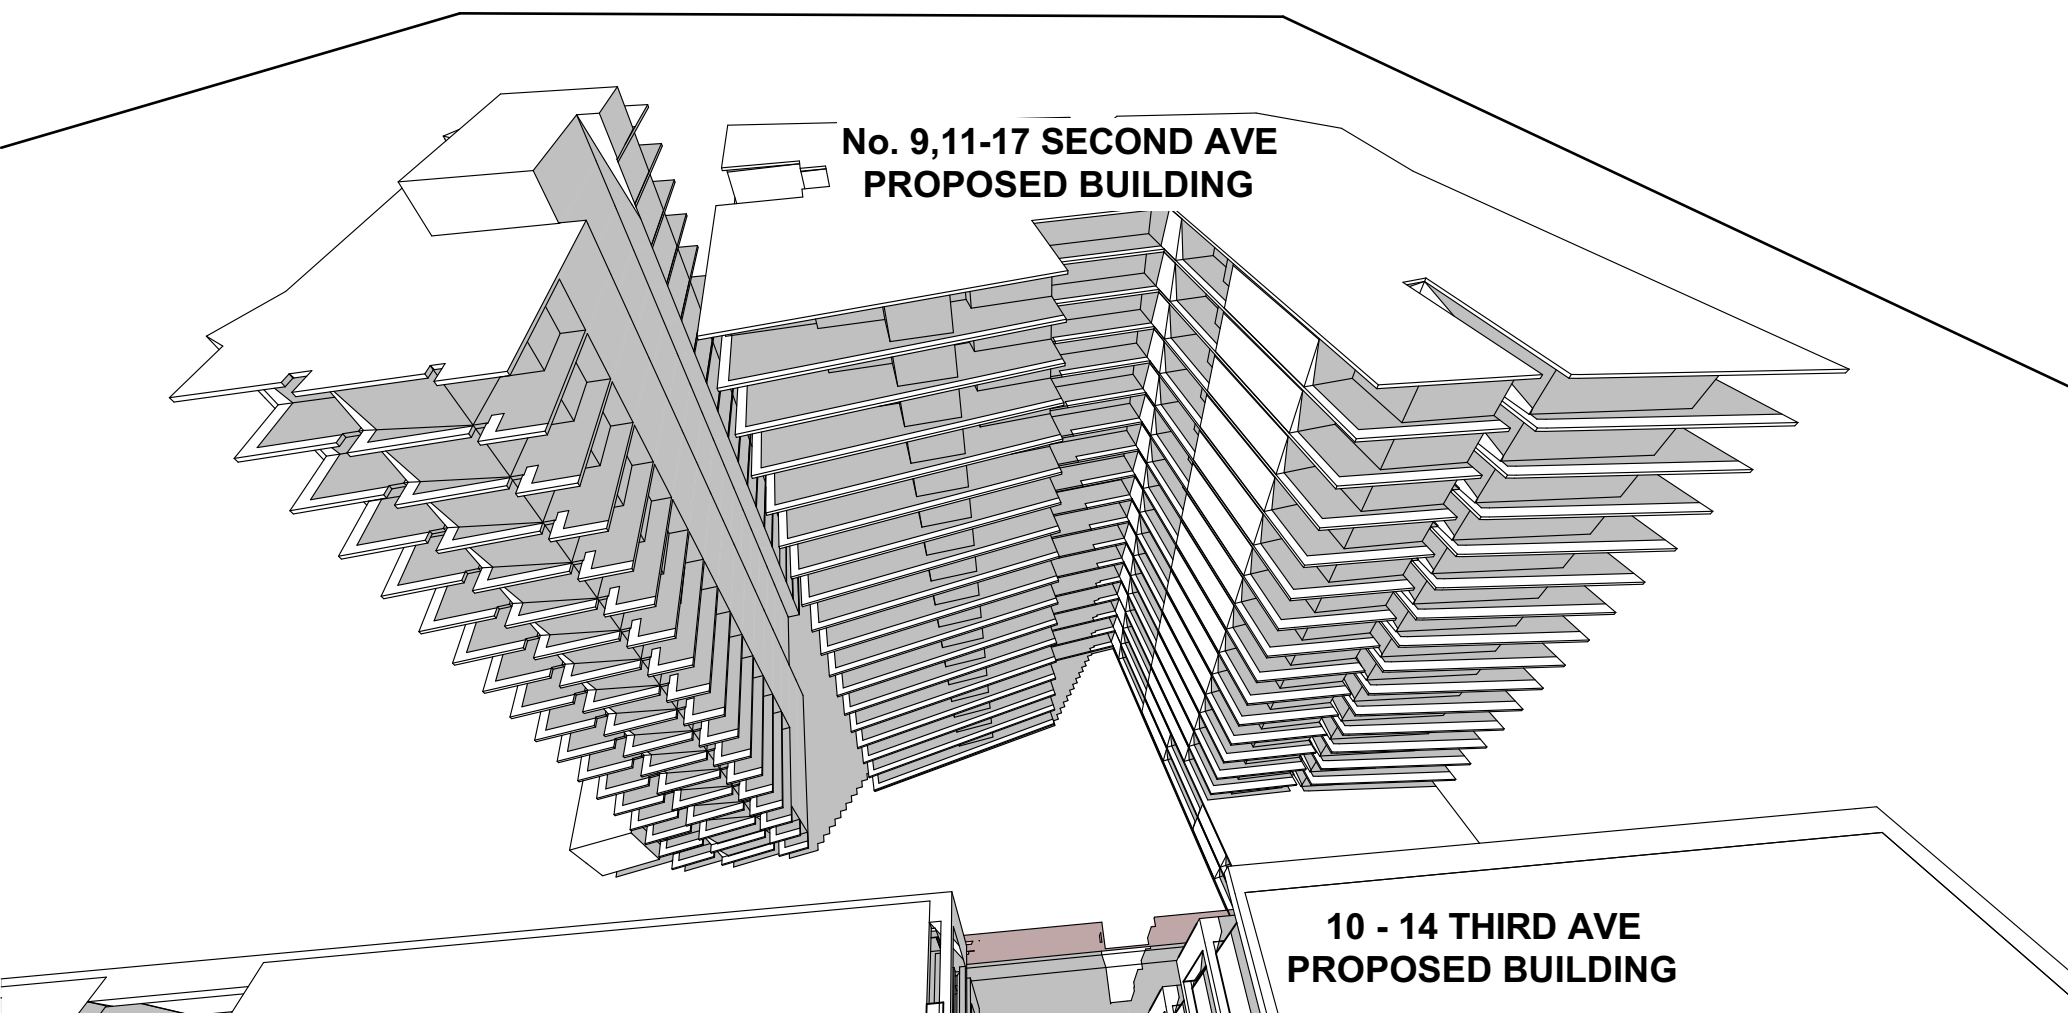


11 am @ Dec 21
1:1000

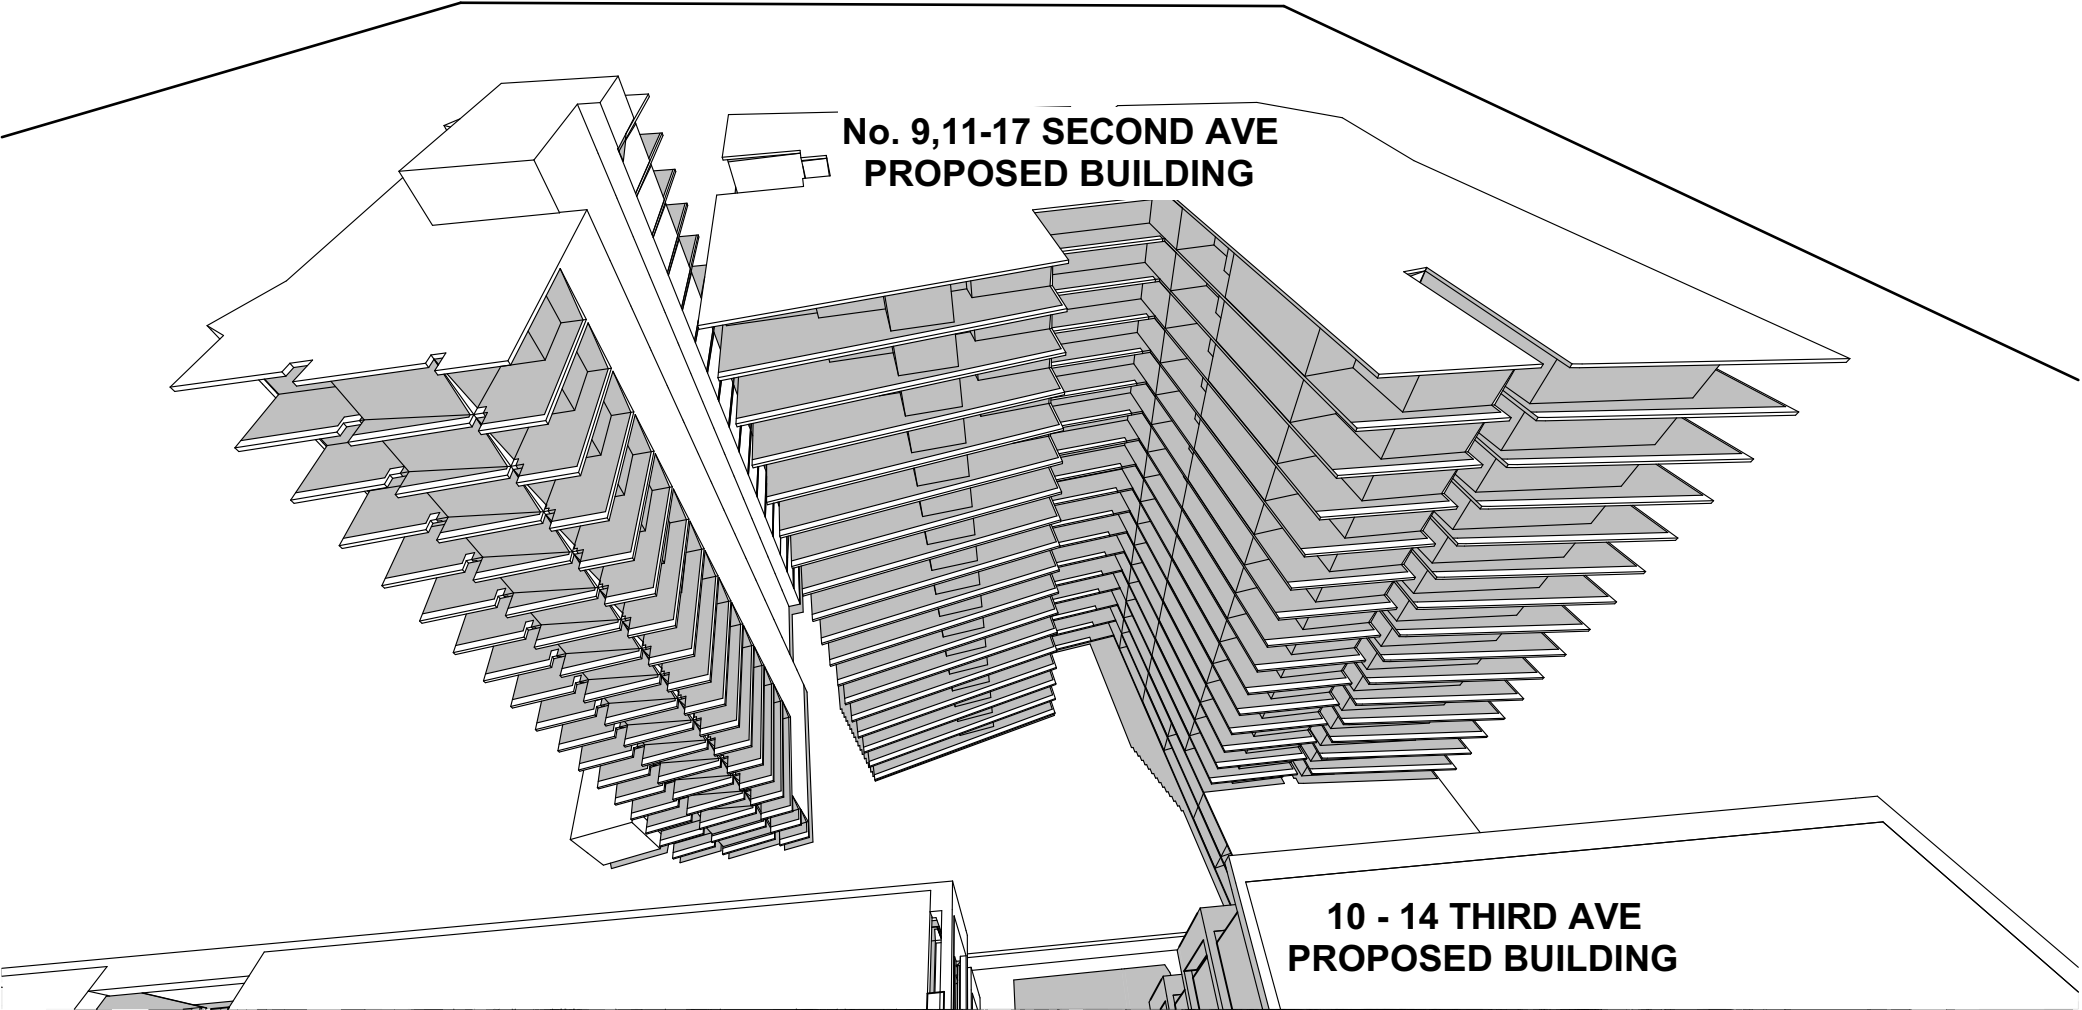


12 noon @ Dec 21
1:1000

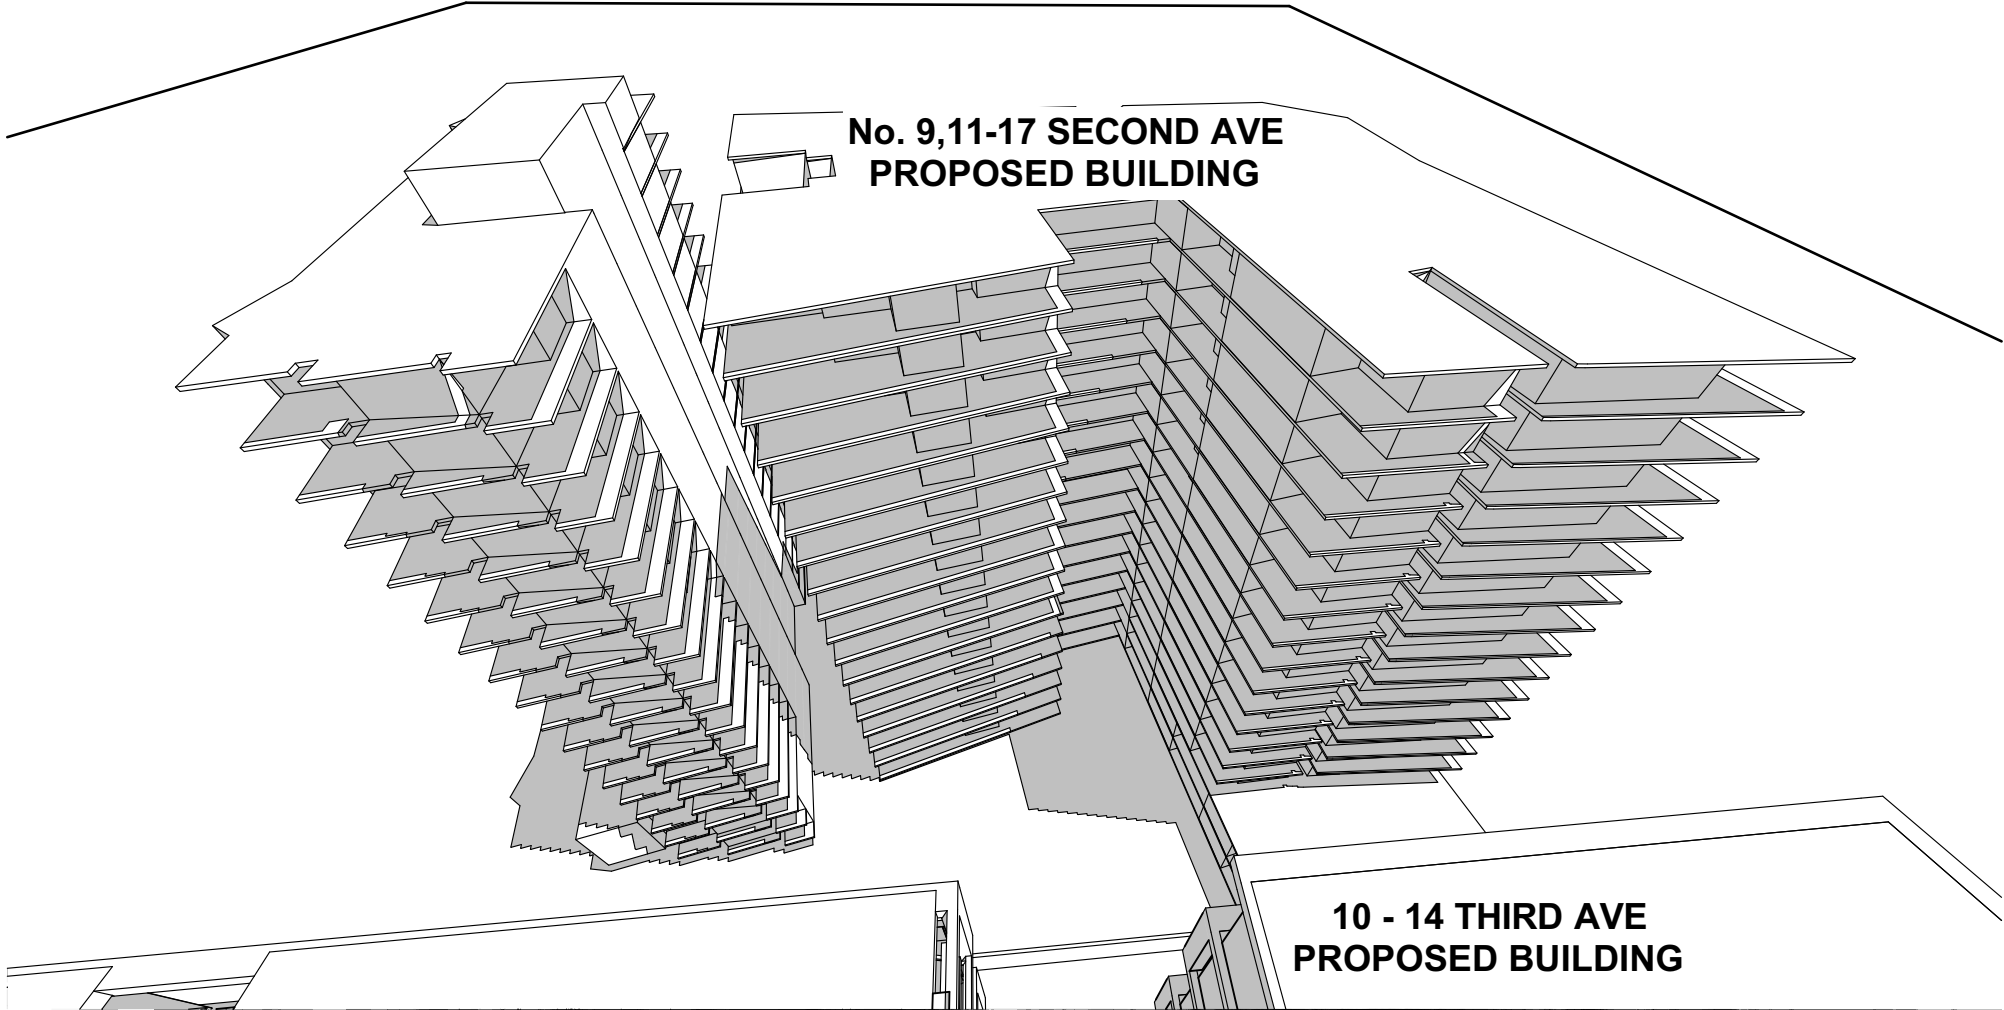

1 pm @ Dec 21
1:1000

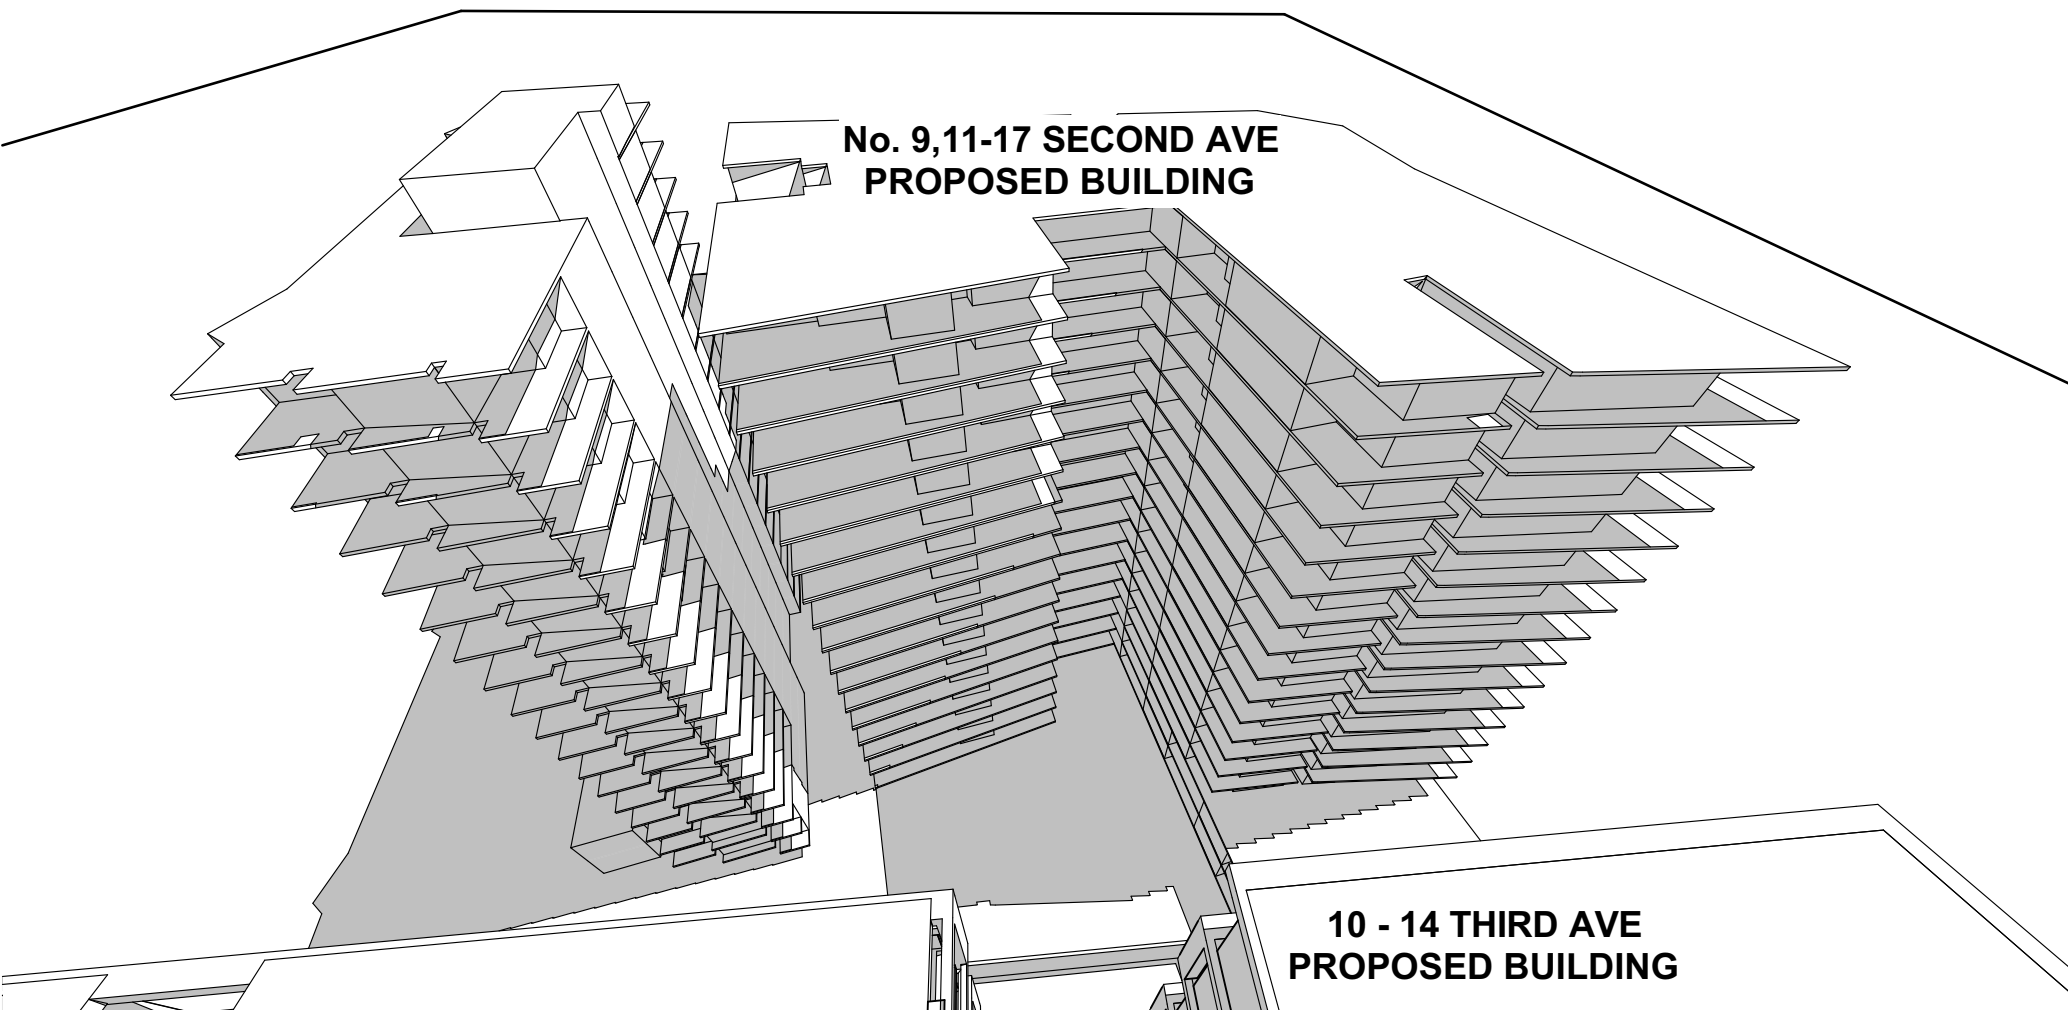

2 pm @ Dec 21
1:1000

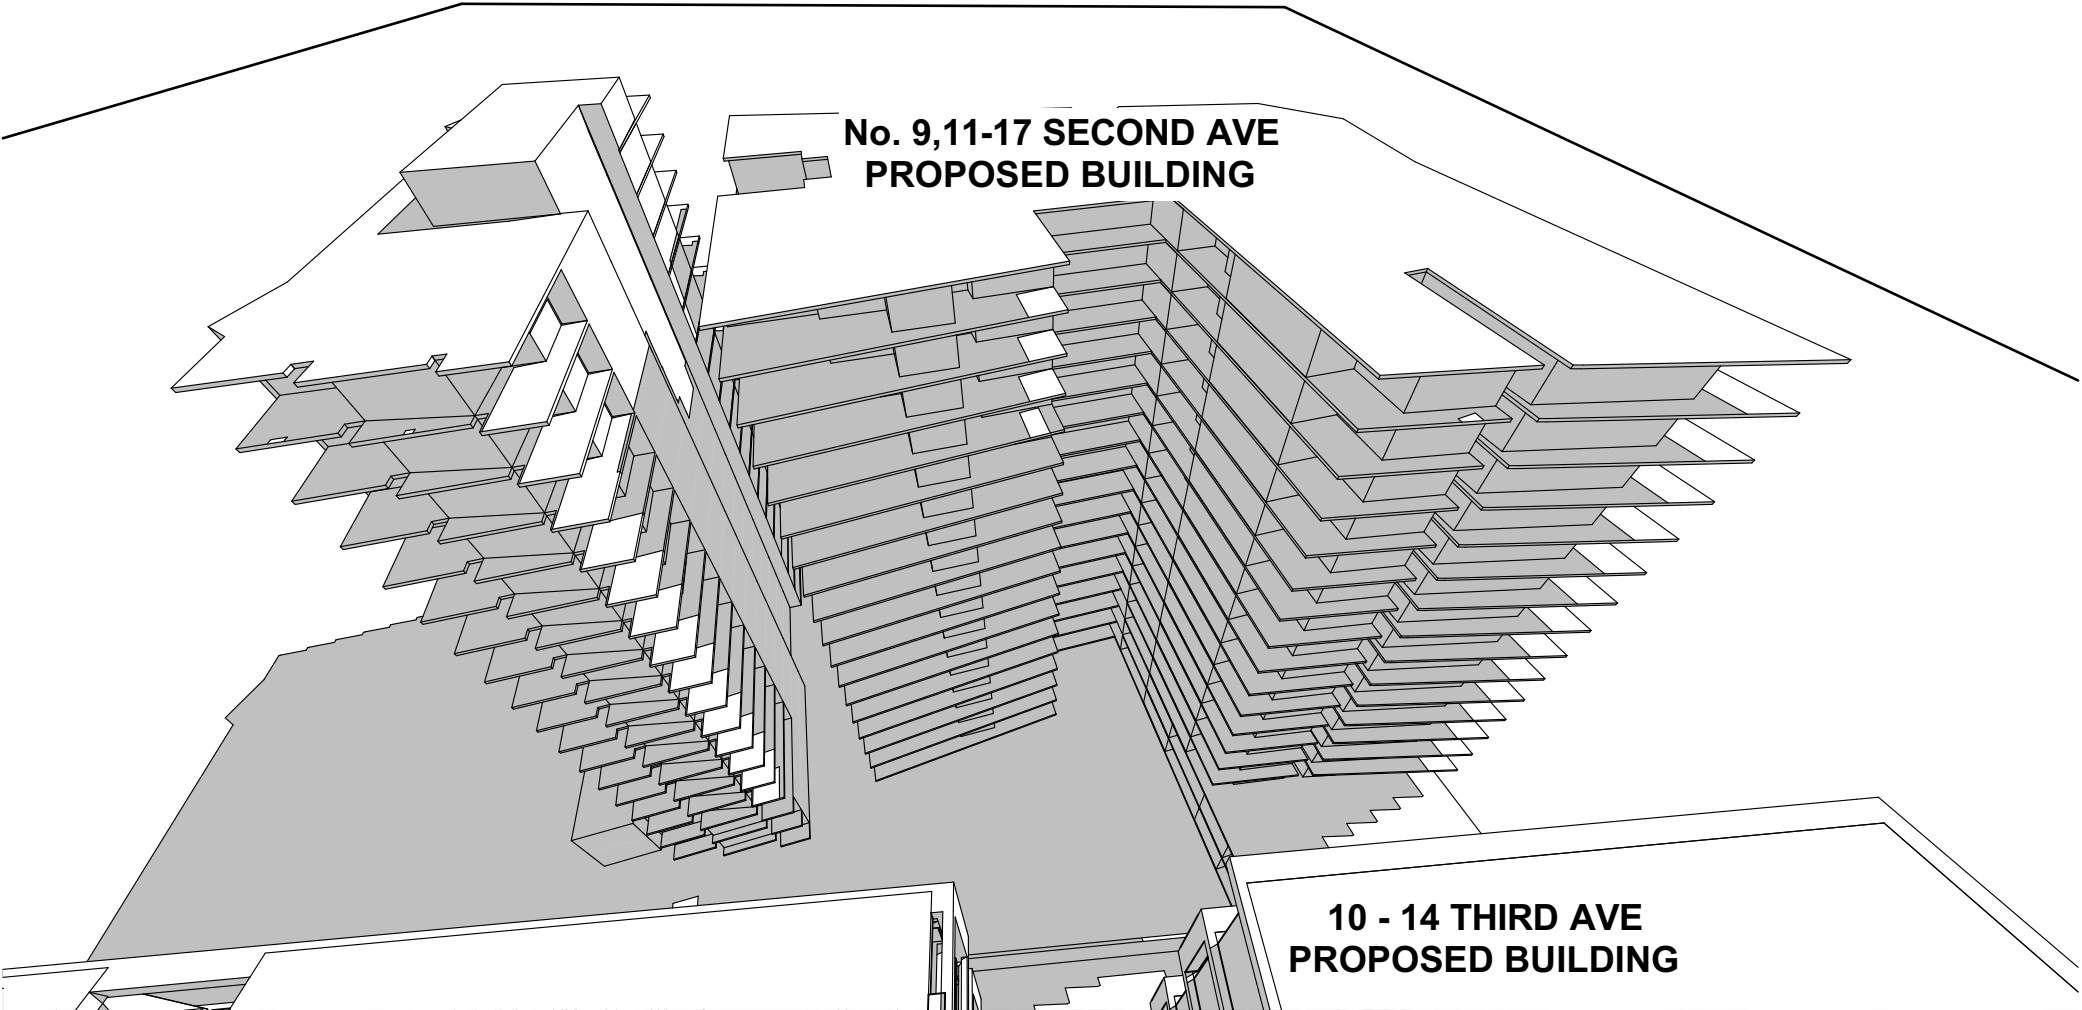

3 pm @ Dec 21
1:1000

DECEMBER 21ST SHADOW IMPACT DIAGRAMS

OVERSHADOWING IMPACT
ON REAR SOUTHERN
PROPOSED BUILDING
FROM PROPOSED 10-14 THIRD AVE

Issue	Description	Date	Drawn	Issued
A	FOR D.A	17/04/2018	N.Z	CZ

General Notes:
1) All dimensions and floor areas are to be verified by the Builder prior to the commencement of any building work. Any discrepancies are to be brought to the attention of the designer.
2) Levels shown are approximate unless accompanied by reduced levels.
3) Figured dimensions must be taken in preference to scaling.
4) All boundary clearances must be verified by the surveyor prior to commencement of any building work.
5) Where engineering drawings are required such must take preference to this drawing.
6) Stormwater to be discharged to Councils' requirements and AS 3500.3-1990.
7) All services to be located and verified by the Builder with relevant authorities before any building work commences.
COPYRIGHT:
This design and the associated documents is subject to copyright laws and may not be reproduced in any form without written consent from Algotry Zappia & Associates Pty Ltd.

Design Consultants
villa + villa
architecture interiors graphics
LEVEL 4, 24 HICKSON RD MILLERS POINT NSW 2000
PH: 61 2 9247 7667 FAX: 61 2 9247 7665
EMAIL: EDUARDO@VILLANDVILLA.COM.AU
EDUARDO VILLA - DIRECTOR / QUALIFIED ARCHITECT
(NSW REGISTRATION BOARD) REG NO 6813
ABN: 27 085 744 958

ALGORY ZAPPIA & ASSOCIATES PTY. LTD.
Building Designers & Consulting Civil & Structural Engineers

a Suite 4, Level 1, 84 Bathurst Street, Liverpool, NSW 2170
P.O. Box 825, Liverpool Business Centre, NSW 1871
t 9608 3133 / 9602 0303 f 9601 6903
e admin@algotryzappia.com.au
w www.algotryzappia.com.au

ABN 43 064 952 692

Project
PROPOSED MIXED USE DEVELOPMENT
Lot 100 in DP1002564 No. 10-14 THIRD AVE
BLACKTOWN

Client
FIVE UNIT PTY/ LTD

Title
DECEMBER SHADOW DIAGRAMS

Drawn N.Z	Checked CZ	Date AUG 2016
Activity Type DA	Job # 1393-15	Scale @ A1 1:1000
Project # P 4474	Sheet # A513	Issue A