




0	2 4	6m	
Scale 1:200 @ A3 DATE 02/24/16		SCALE@ A3 1:200	DRAWN BN/MA
PROJECT No. 2016011	PHASE SD	BLOCK DA011	drawing issue 1

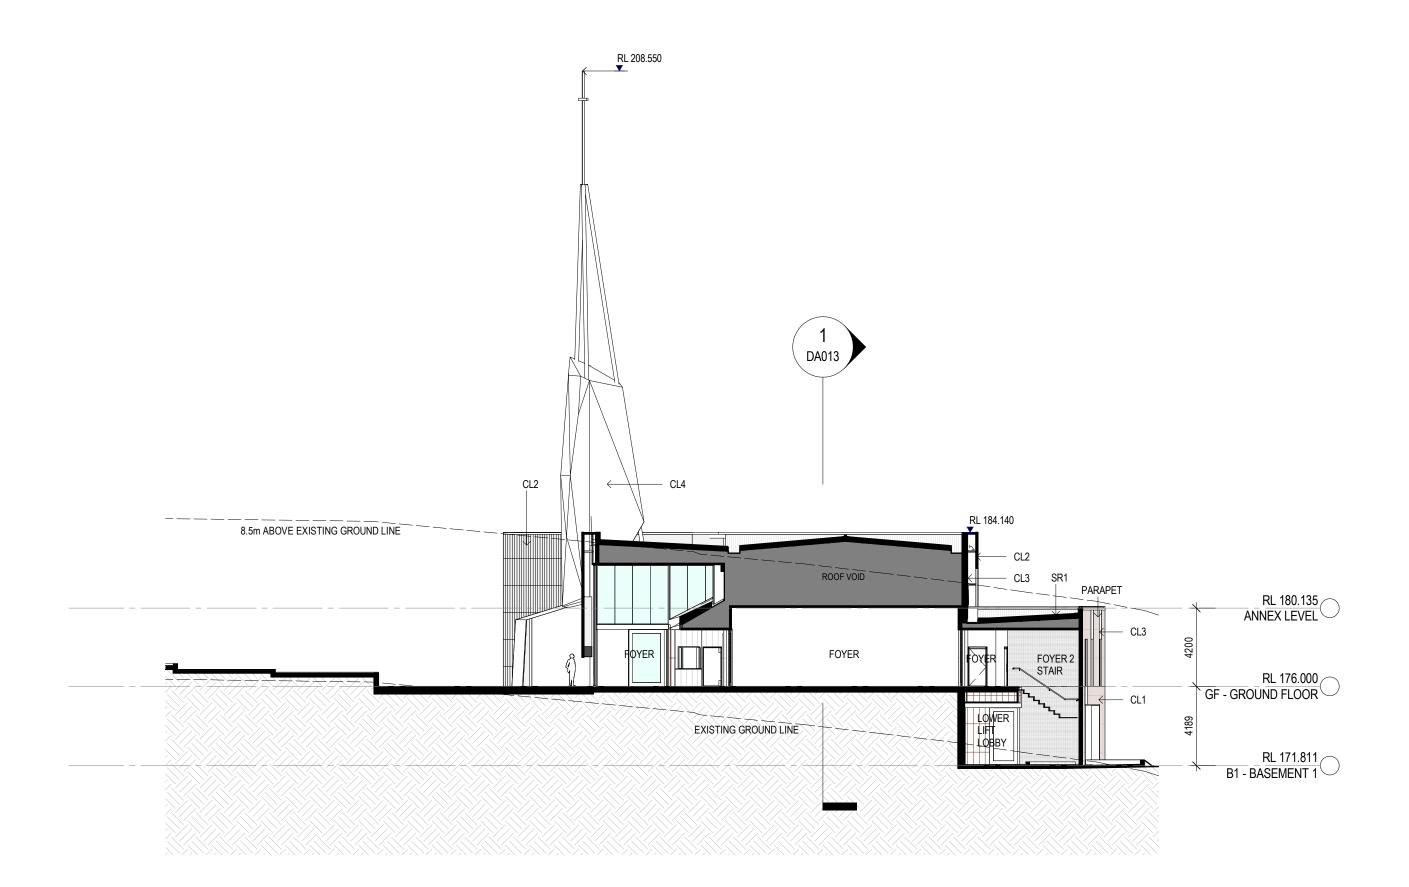


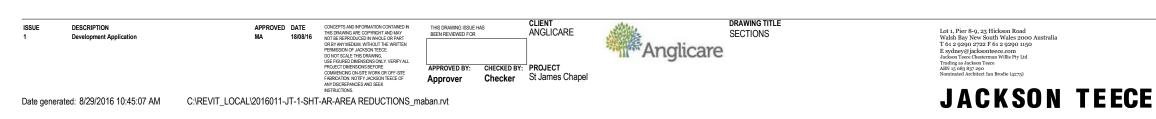

0	2	4	6m		
Scale f DATE 04/0	1:200 @ A <b>5/16</b>	3	SCALE@ A3 1:200		drawn BN/MA
PROJE 20160		phase SD	BLOCK DA012	DRAWING	issue 1

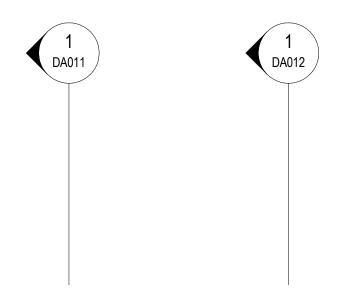



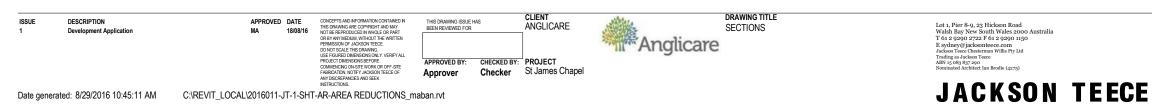

0	2	4	6m			
DATE	Scale 1:200 @ A3 DATE 04/05/16		SCALE@ A3 1:200		drawn BN/MA	
PROJE 20160		phase SD	BLOCK DA013	DRAWING	issue 1	