


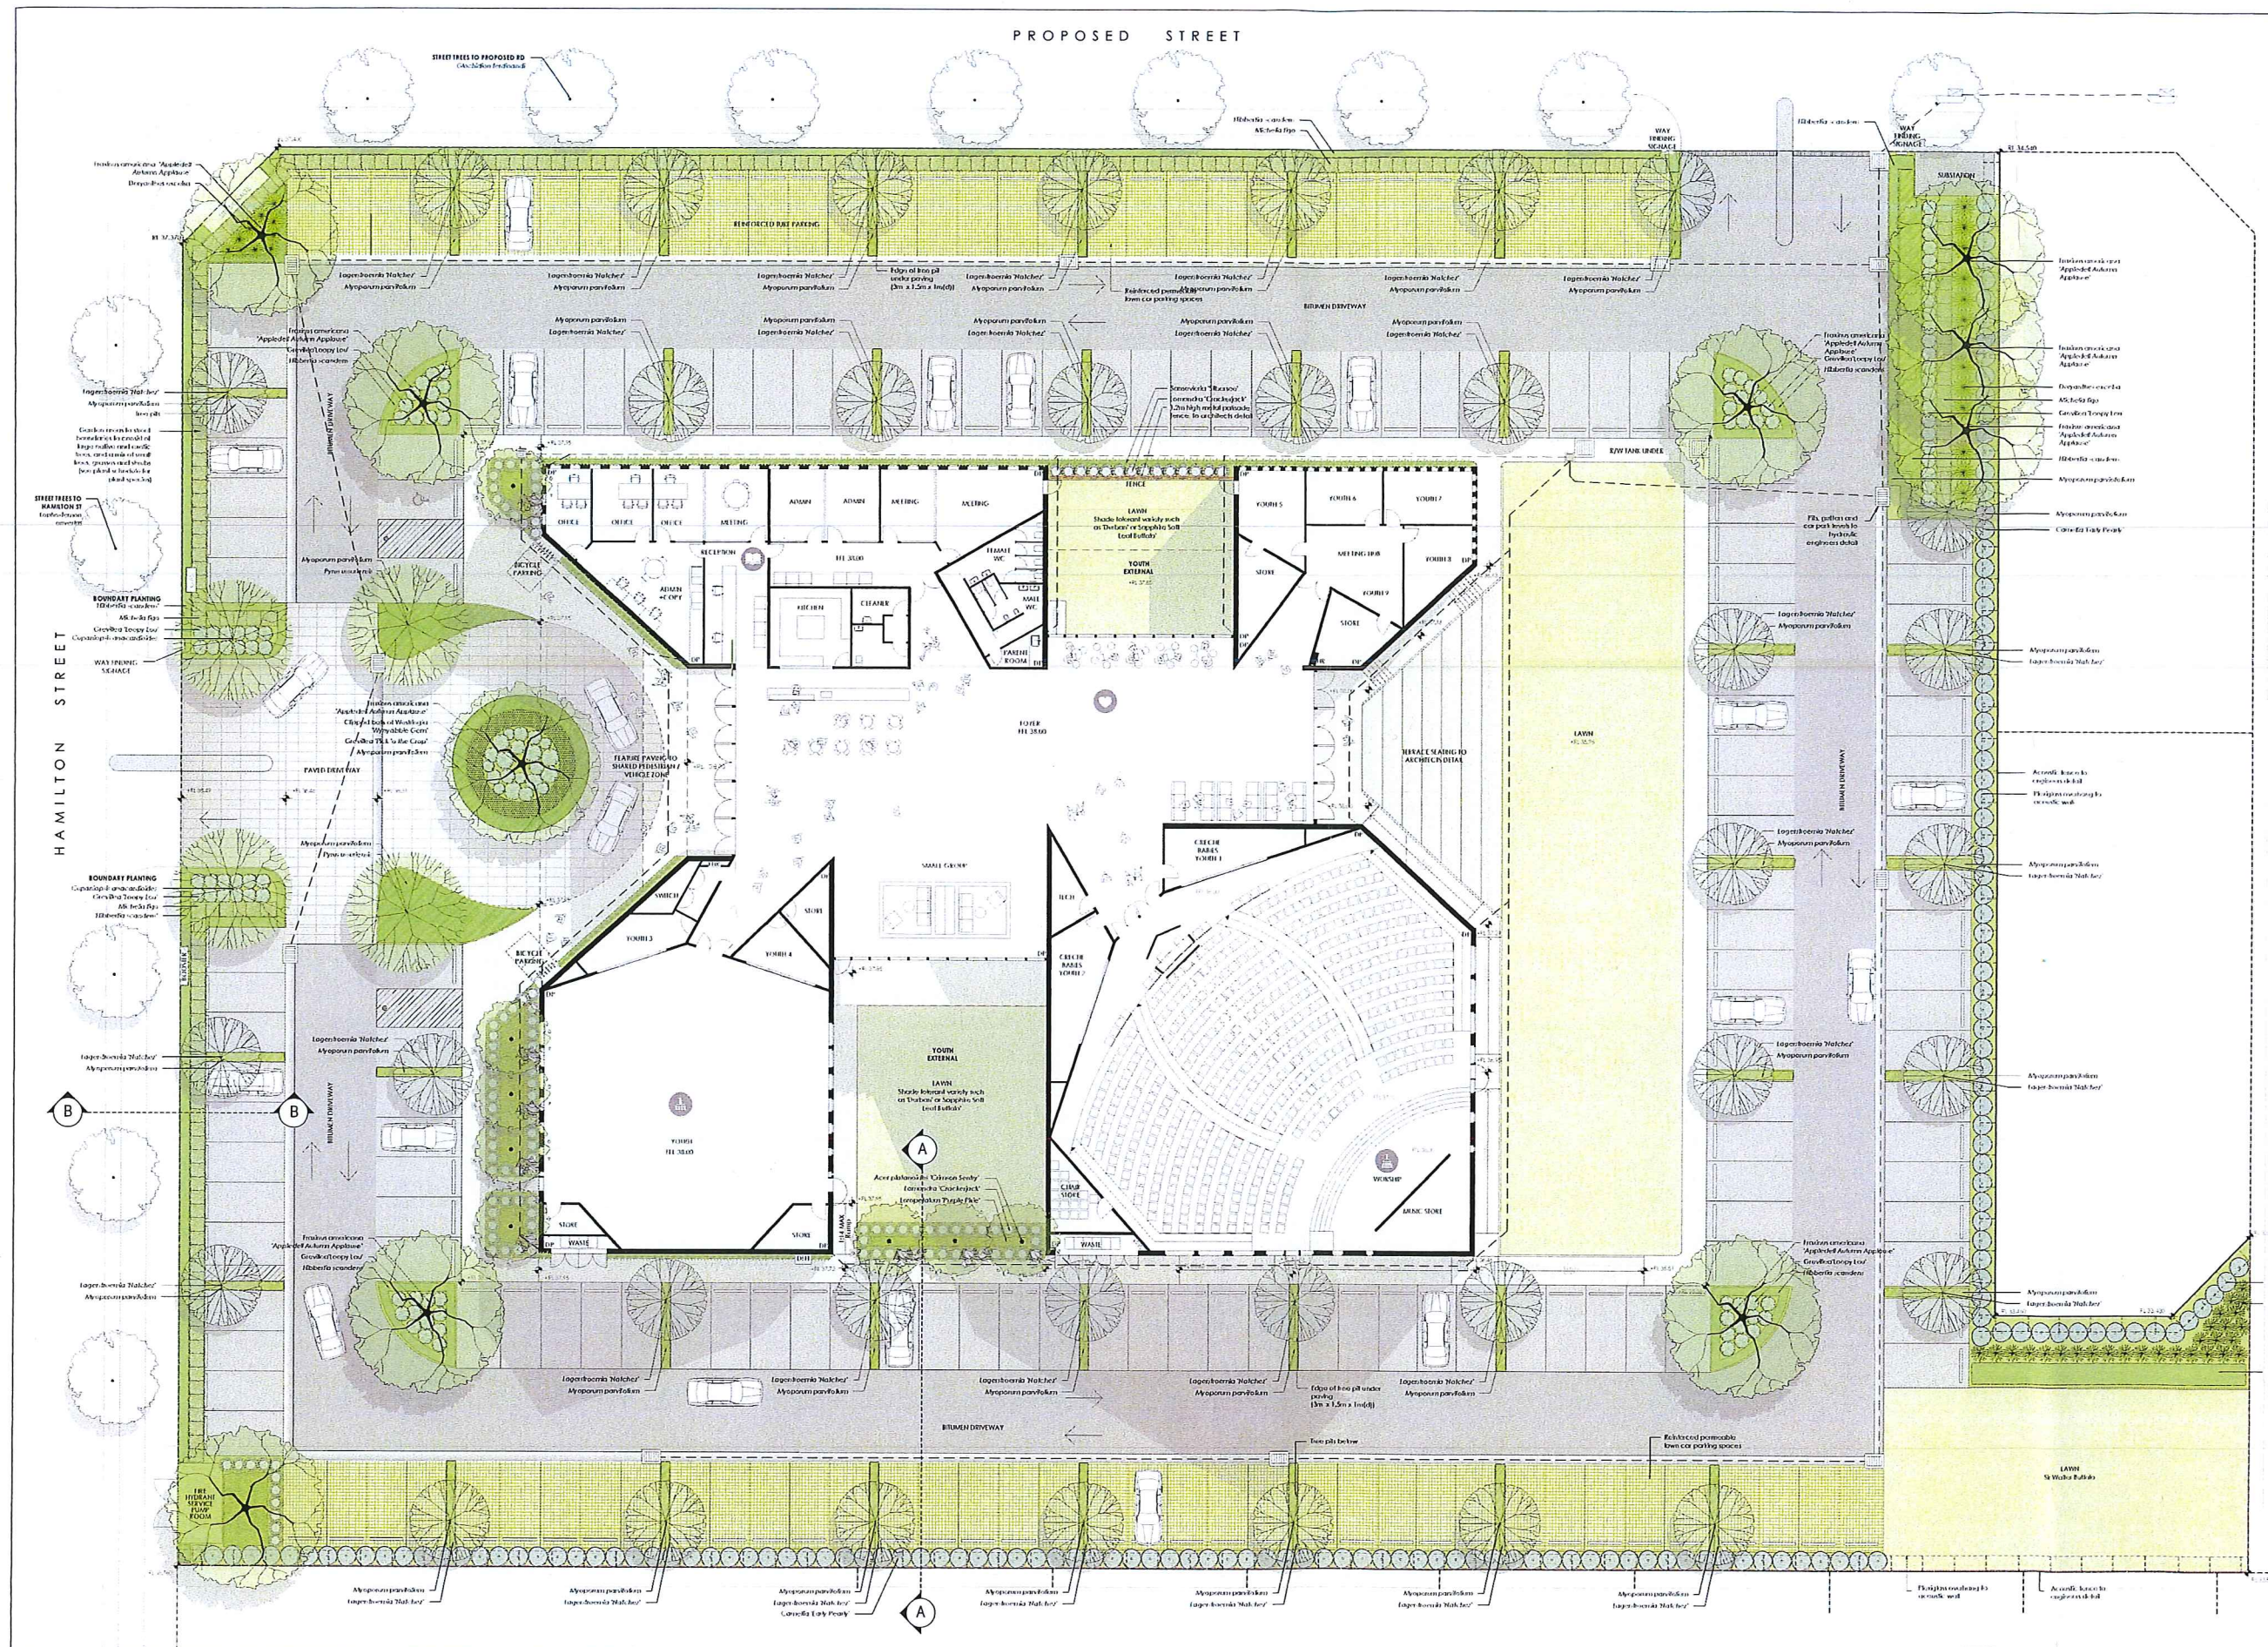

- LEGEND**
- Proposed trees - refer to plant schedule
 - Proposed accents and grasses - refer to plant schedule
 - Proposed shrubs - refer to plant schedule
 - Boundary
 - Fence
 - Garden edging
 - Timber retaining walls
 - Masonry retaining walls
 - Existing contours
 - Proposed groundcovers and grasses - refer to plant schedule
 - Proposed climbers - refer to plant schedule
 - Existing levels
 - Proposed levels
 - Proposed Top Of Wall levels
 - To be removed / demolished
 - Existing tree to be retained
 - Existing tree to be removed
 - TURF
 - GARDEN
 - GREEN PARKING (REINFORCED TURF)
 - PROPOSED BIO-RETENTION
 - HARD SURFACE 1 (PAVED)
 - HARD SURFACE 2 (PARKING BAY)
 - HARD SURFACE 3 (BRUSH)

LANDSCAPE AREA CALCULATIONS

SITE AREA	10,358 m²	
NON-PERMEABLE AREAS (PROPOSED BUILDINGS, PATHS, RETAINING WALLS, TERRACES, DRIVEWAYS + PARKING)	7,123 m²	69%
PERMEABLE AREAS		31%
TURF	1,095 m ²	
GREEN PARKING SPACES (REINFORCED TURF)	968 m ²	
GARDEN BEDS	1,061 m ²	
BIO-RETENTION AREAS	111 m ²	
	3,235 m²	

- NOTE:**
- All levels to be taken from Architectural and Engineering plans.
 - All walls pits and services locations to be taken from Architectural and Engineering plans.
 - Plant locations are indicative only. Plant species, numbers and densities to be finalised prior to construction to BCC Requirements.

REVISION	DESCRIPTION	DRAWN	CHECK	DATE
A	SUBMITTED TO CLIENT FOR COMMENT	RS	MD	08-05-16
B	AMEND TO NEW ARCHITECTURALS + MARK-UP	RS	MD	11-05-16
C	AMEND TO ARCHITECTS MARK-UP	RS	RS	11-05-16
D	ADD STORMWATER PLAN	RS	RS	13-05-16
E	AMEND TO NEW ARCHITECTURALS + COUNCIL RFI	RS	RS	14-11-16
F	UPDATE WITH NEW STORMWATER PLAN	RS	MD	24-02-17

ecodesign
outdoor living environments


PO Box 8136, Baulkham Hills, NSW 2153
Ph: (02) 9680 7712 Fax: (02) 9680 7705
Email: info@ecodesign.com.au
Web: www.ecodesign.com.au
Member of the Australian Institute of Landscape Designers and Managers


- Do not scale from drawings
- Verify all measurements on site
- Notify ecodesign of any inconsistencies
- Copyright © ecodesign. All rights reserved
- Drawing remains the property of ecodesign

- All work to comply with relevant Australian Standards or Building Code of Australia
- All work to be performed by a suitably qualified tradesperson
- For application purposes only - NOT FOR CONSTRUCTION


ADDRESS	RIVERSTONE MINISTRY CENTRE
CLIENT	ANGLICAN CHURCH PROPERTY TRUST, DIOCESE OF SYDNEY

PROJECT	RIVERSTONE ANGLICAN
DRAWING	LANDSCAPE PLAN
SCALE	1:200 @ A1
ISSUE	DA
SHEET	L - 01
DRAWN	RS
CHECK	MD
DATE	24-02-17
REVISION	F

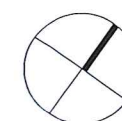

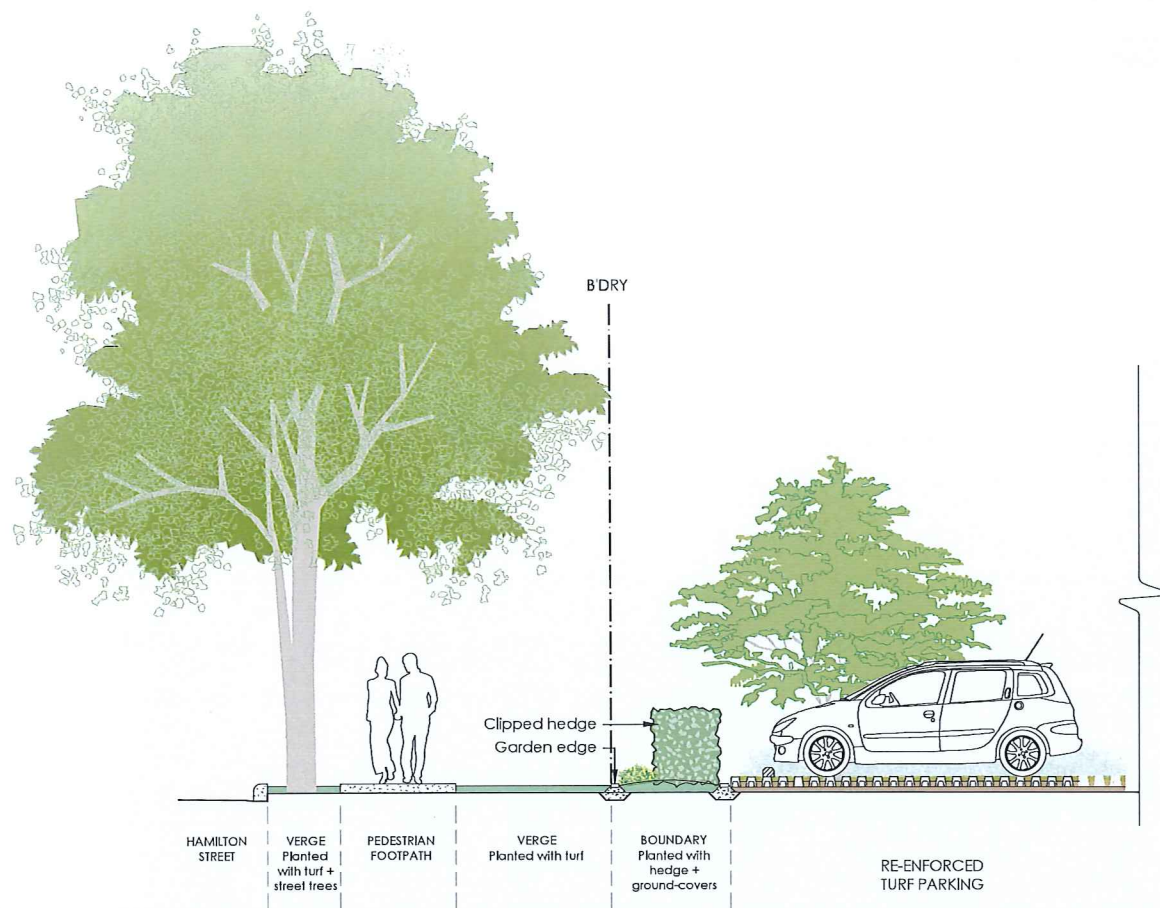

B LANDSCAPE STREETSCAPE
1:50 Typical section

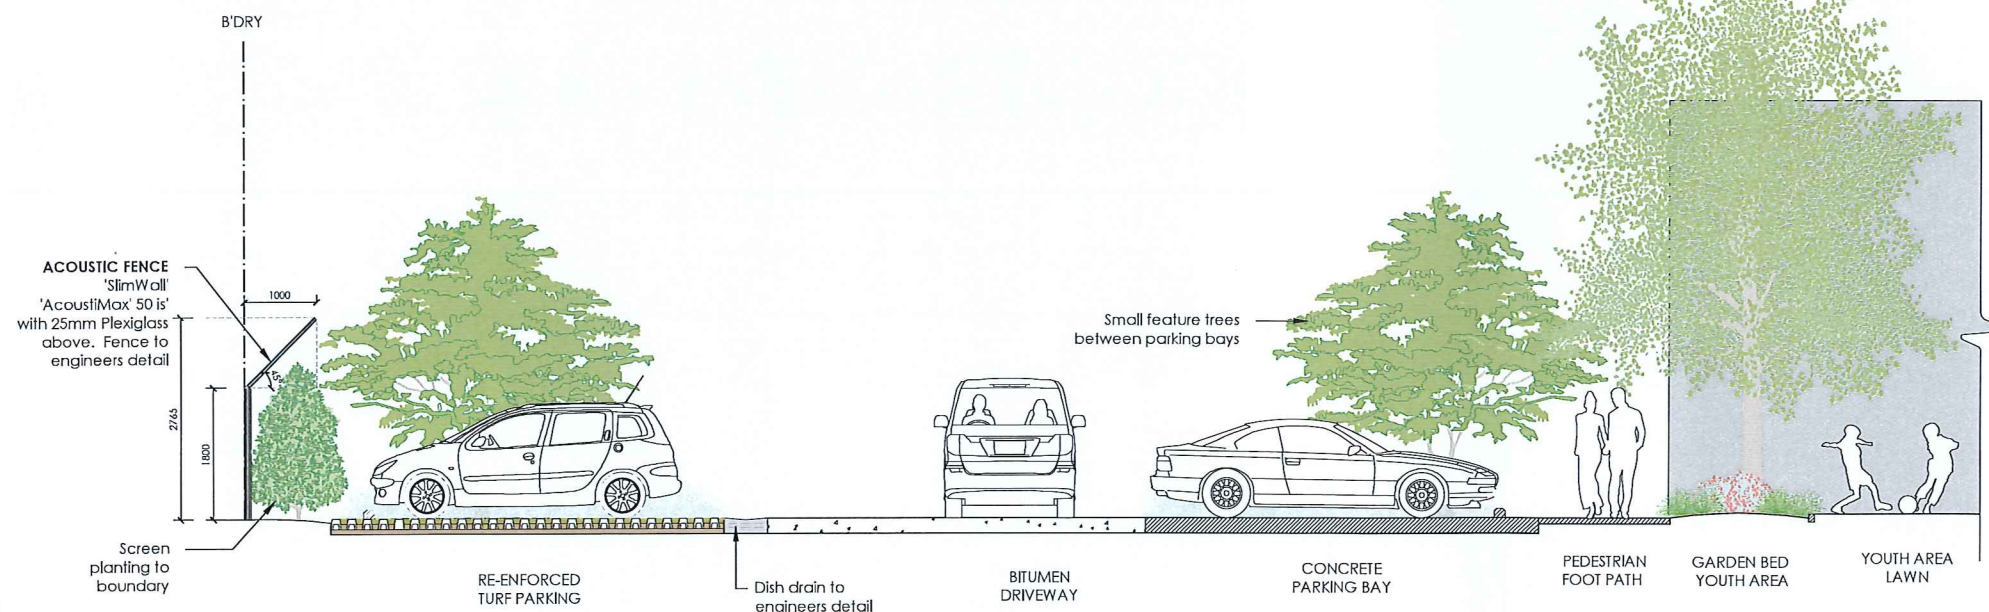

A CAR PARK PLANTING
1:50 Typical section

INDICATIVE PLANT SCHEDULE Prepared by ecodesign Pty Ltd

TREES + SCREENING PLANTS

SYMBOL	BOTANICAL NAME	COMMON NAME	POT SIZE	MATURE SIZE
Acs	Acer platanoides 'Crimson Sentry'	Crimson Sentry Maple	45L	7m
Ca	Cupaniopsis anacardifolias	Tuckeroo	45L	10m
Fxa	Fraxinus americana 'Appledell Autumn Applause'	White Ash	45L	11m
Gf	Glochidion fedinardi	Cheese Tree	25L	8m
Li	Lagerstroemia indica 'Natchez'	White Crepe Myrtle	45L	8m
Lc	Lophostemon confertus	Brush Box	25L	14m
Pu	Pyrus ussuriensis	Manchurian Pear	45L	7m

GROUND COVERS, GRASSES + SMALL SHRUBS

SYMBOL	BOTANICAL NAME	COMMON NAME	POT SIZE	MATURE SIZE
CrI	Camellia sasanqua 'Early Pearly'	Camellia	200mm	2.5m
De	Doryanthes excelsa	Gymea Lily	200mm	2m
Glo	Grevillea 'Loopy Lou'	Grevillea	200mm	0.5m
Gpc	Grevillea 'Pick 'o the Crop'	Pick 'o the Crop Grevillea	200mm	0.3m
Hs	Hibbertia scandens	Golden Guinea Flower	tube	cover
Lcj	Lomandra confertifolia 'Crackerjack'	Fire-leaved Lomandra	200mm	0.45m
Lkb	Lomandra hystrix 'Katie Belles'	Katie Belles Hat Rush	150mm	1.5m - 1.8m
Lpx	Loropetalum chinense var. rubrum 'Purple Pixie'	Dwarf Pink Rings Flower	200mm	0.5m
Mf	Michefa fga	Port Wine Magnolia	200mm	1.5m
Mpy	Myoporum parvifolium	Creeping Boobiala	150mm	0.1m
Sbe	Sansevieria 'Sibersee'	Mother-in-Laws Tongue	150mm	0.5m
Wg	Westringia 'Wynyabbie Gem'	Native Rosemary	200mm	1.5m

INDICATIVE PLANT SCHEDULE

BIO-RETENTION BASINS

SYMBOL	BOTANICAL NAME	COMMON NAME	POT SIZE	MATURE SIZE
Cf	Carex 'Frosted Curls'	Frosted Curls Carex	tube	0.6m
In	Issolepis nodosa	Knobby Club Rush	tube	0.3m
Ju	Juncus ustulatus	Sphyn Rush	tube	0.5m



CARPARK + PAVING MATERIALS




GREEN CAR PARKING SPACES (RE-INFORCED TURF)



TREE PITS FOR CAR-PARK TREES

MIXED PAVING MATERIALS

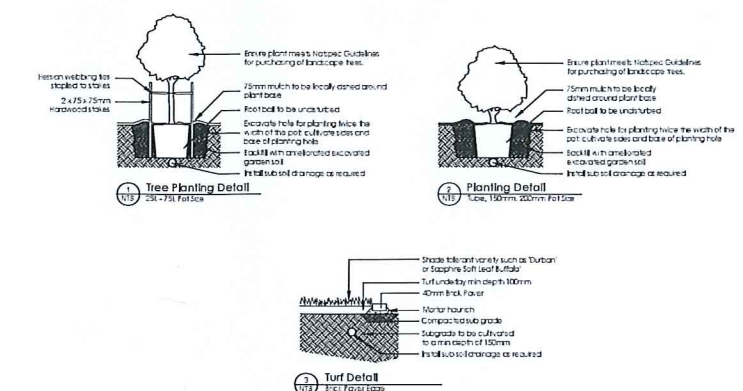

REVISION	DESCRIPTION	DRAWN	CHECK	DATE
A	SUBMITTED TO CLIENT FOR COMMENT	RS	MD	08-05-16
B	AMEND TO NEW ARCHITECTURALS + MARK-UP	RS	MD	11-05-16
C	AMEND TO ARCHITECTS MARK-UP	RS	RS	11-05-16
D	ADD STORMWATER PLAN	RS	RS	13-05-16
E	AMEND TO NEW ARCHITECTURALS + COUNCIL RFI	RS	RS	14-11-16
F	UPDATE WITH NEW STORMWATER PLAN	RS	MD	24-02-17



PO Box 8136, Baulkham Hills, NSW 2153
Ph: (02) 9690 7712 Fax: (02) 9690 7705
Email: info@ecodesign.com.au
Web: www.ecodesign.com.au
Member of the Australian Institute of Landscape Designers and Managers

1. Do not scale from drawings
2. Verify all measurements on site
3. Notify ecodesign of any inconsistencies
4. Copyright © ecodesign. All rights reserved
5. Drawing remains the property of ecodesign
6. All work to comply with relevant Australian Standards or Building Code of Australia
7. All work to be performed by a suitably qualified tradesperson
8. For application purposes only - NOT FOR CONSTRUCTION

ADDRESS

RIVERSTONE MINISTRY CENTRE

CLIENT

ANGLICAN CHURCH PROPERTY TRUST,
DIOCESE OF SYDNEY

PROJECT

RIVERSTONE ANGLICAN

DRAWING

LANDSCAPE PLAN

SCALE

VARIES @ A1

ISSUE

DA

SHEET

L - 02

DRAWN

RS

CHECK

MD

DATE

24-02-17

REVISION

F

