


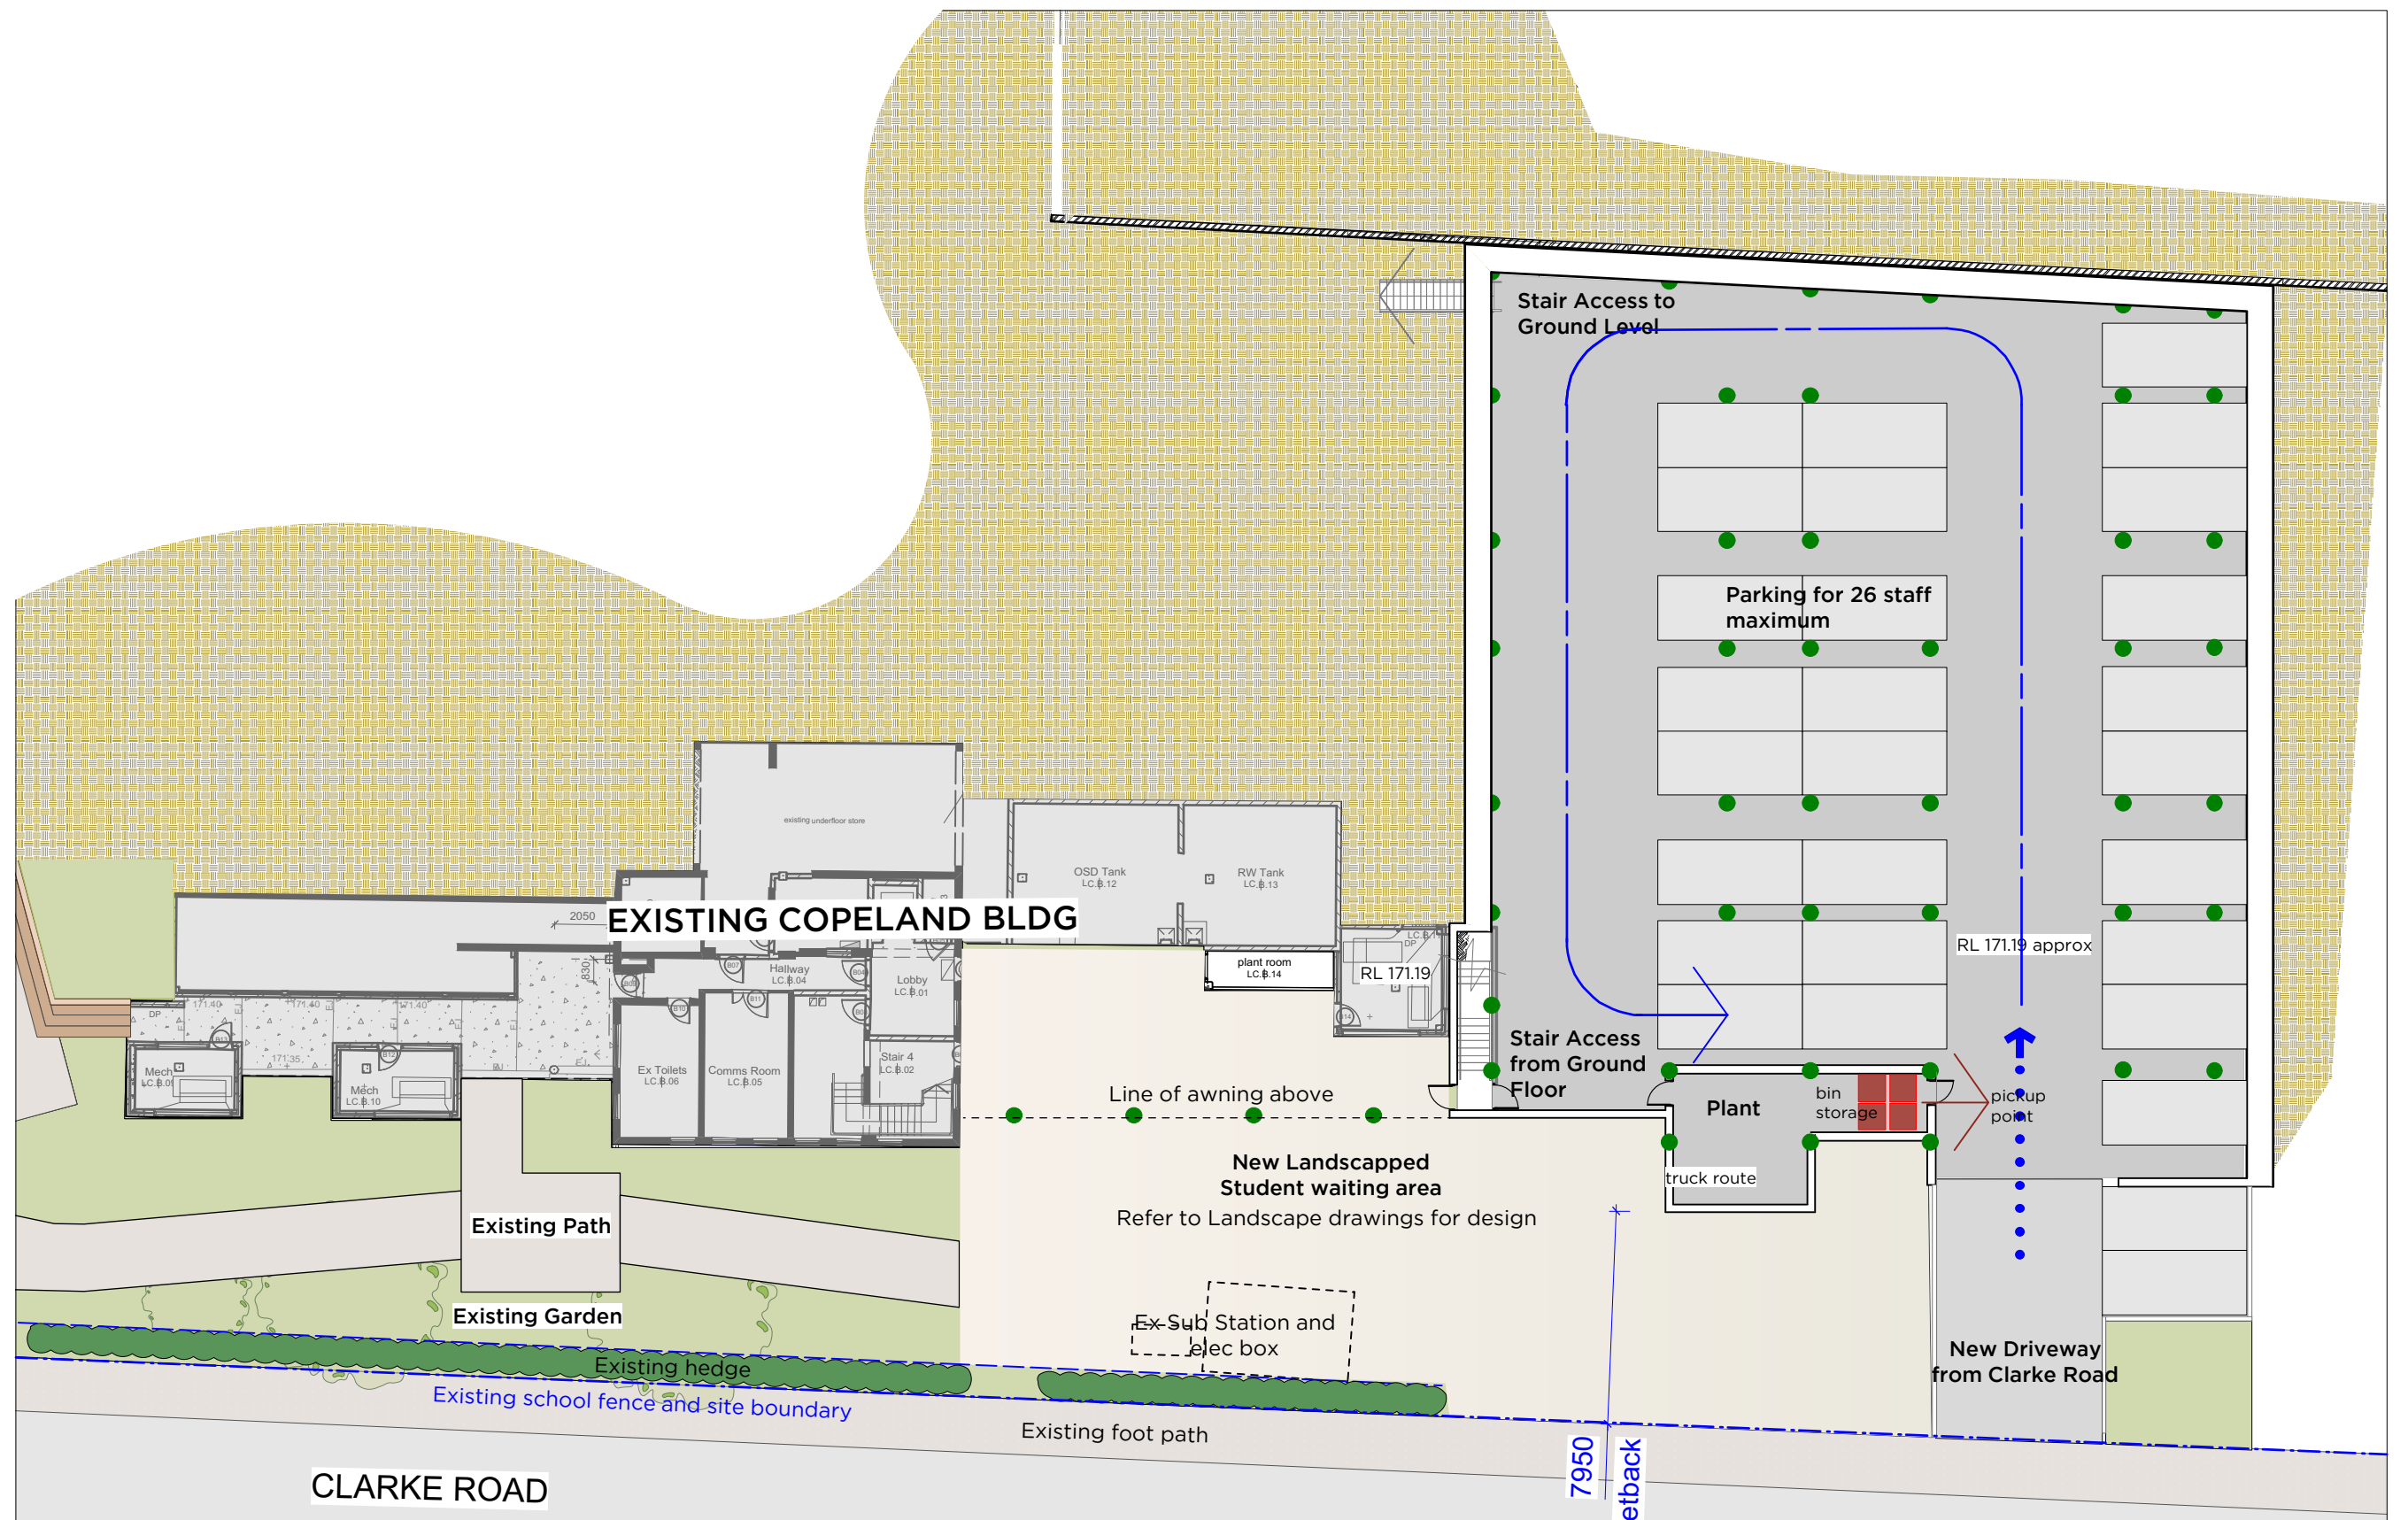

1 Copeland Extension Plan-Basement
Scale: 1:250

STAGE 2 - COPELAND EXTENSION

PMDL ARCHITECTURE
INTERIORS
MASTERPLANNING



Copeland - basement

Barker College

© PMDL pmdl.com.au Project 2540 Scale 1:250 @ A3 Date SEPT 16 Dwg DA 120 B