

# NEW JUNIOR SCHOOL | AERIAL VIEW



# NEW PREP SCHOOL | CLARKE ROAD CORNER




**PMDL**  ARCHITECTURE  
INTERIORS  
MASTERPLANNING

Perspective - Prep School

Barker College

© PMDL pmdl.com.au Project 2540 Scale NTS Date SEPT 16 Dwg DA 301

## NEW PREP SCHOOL | CLARKE ROAD ENTRY

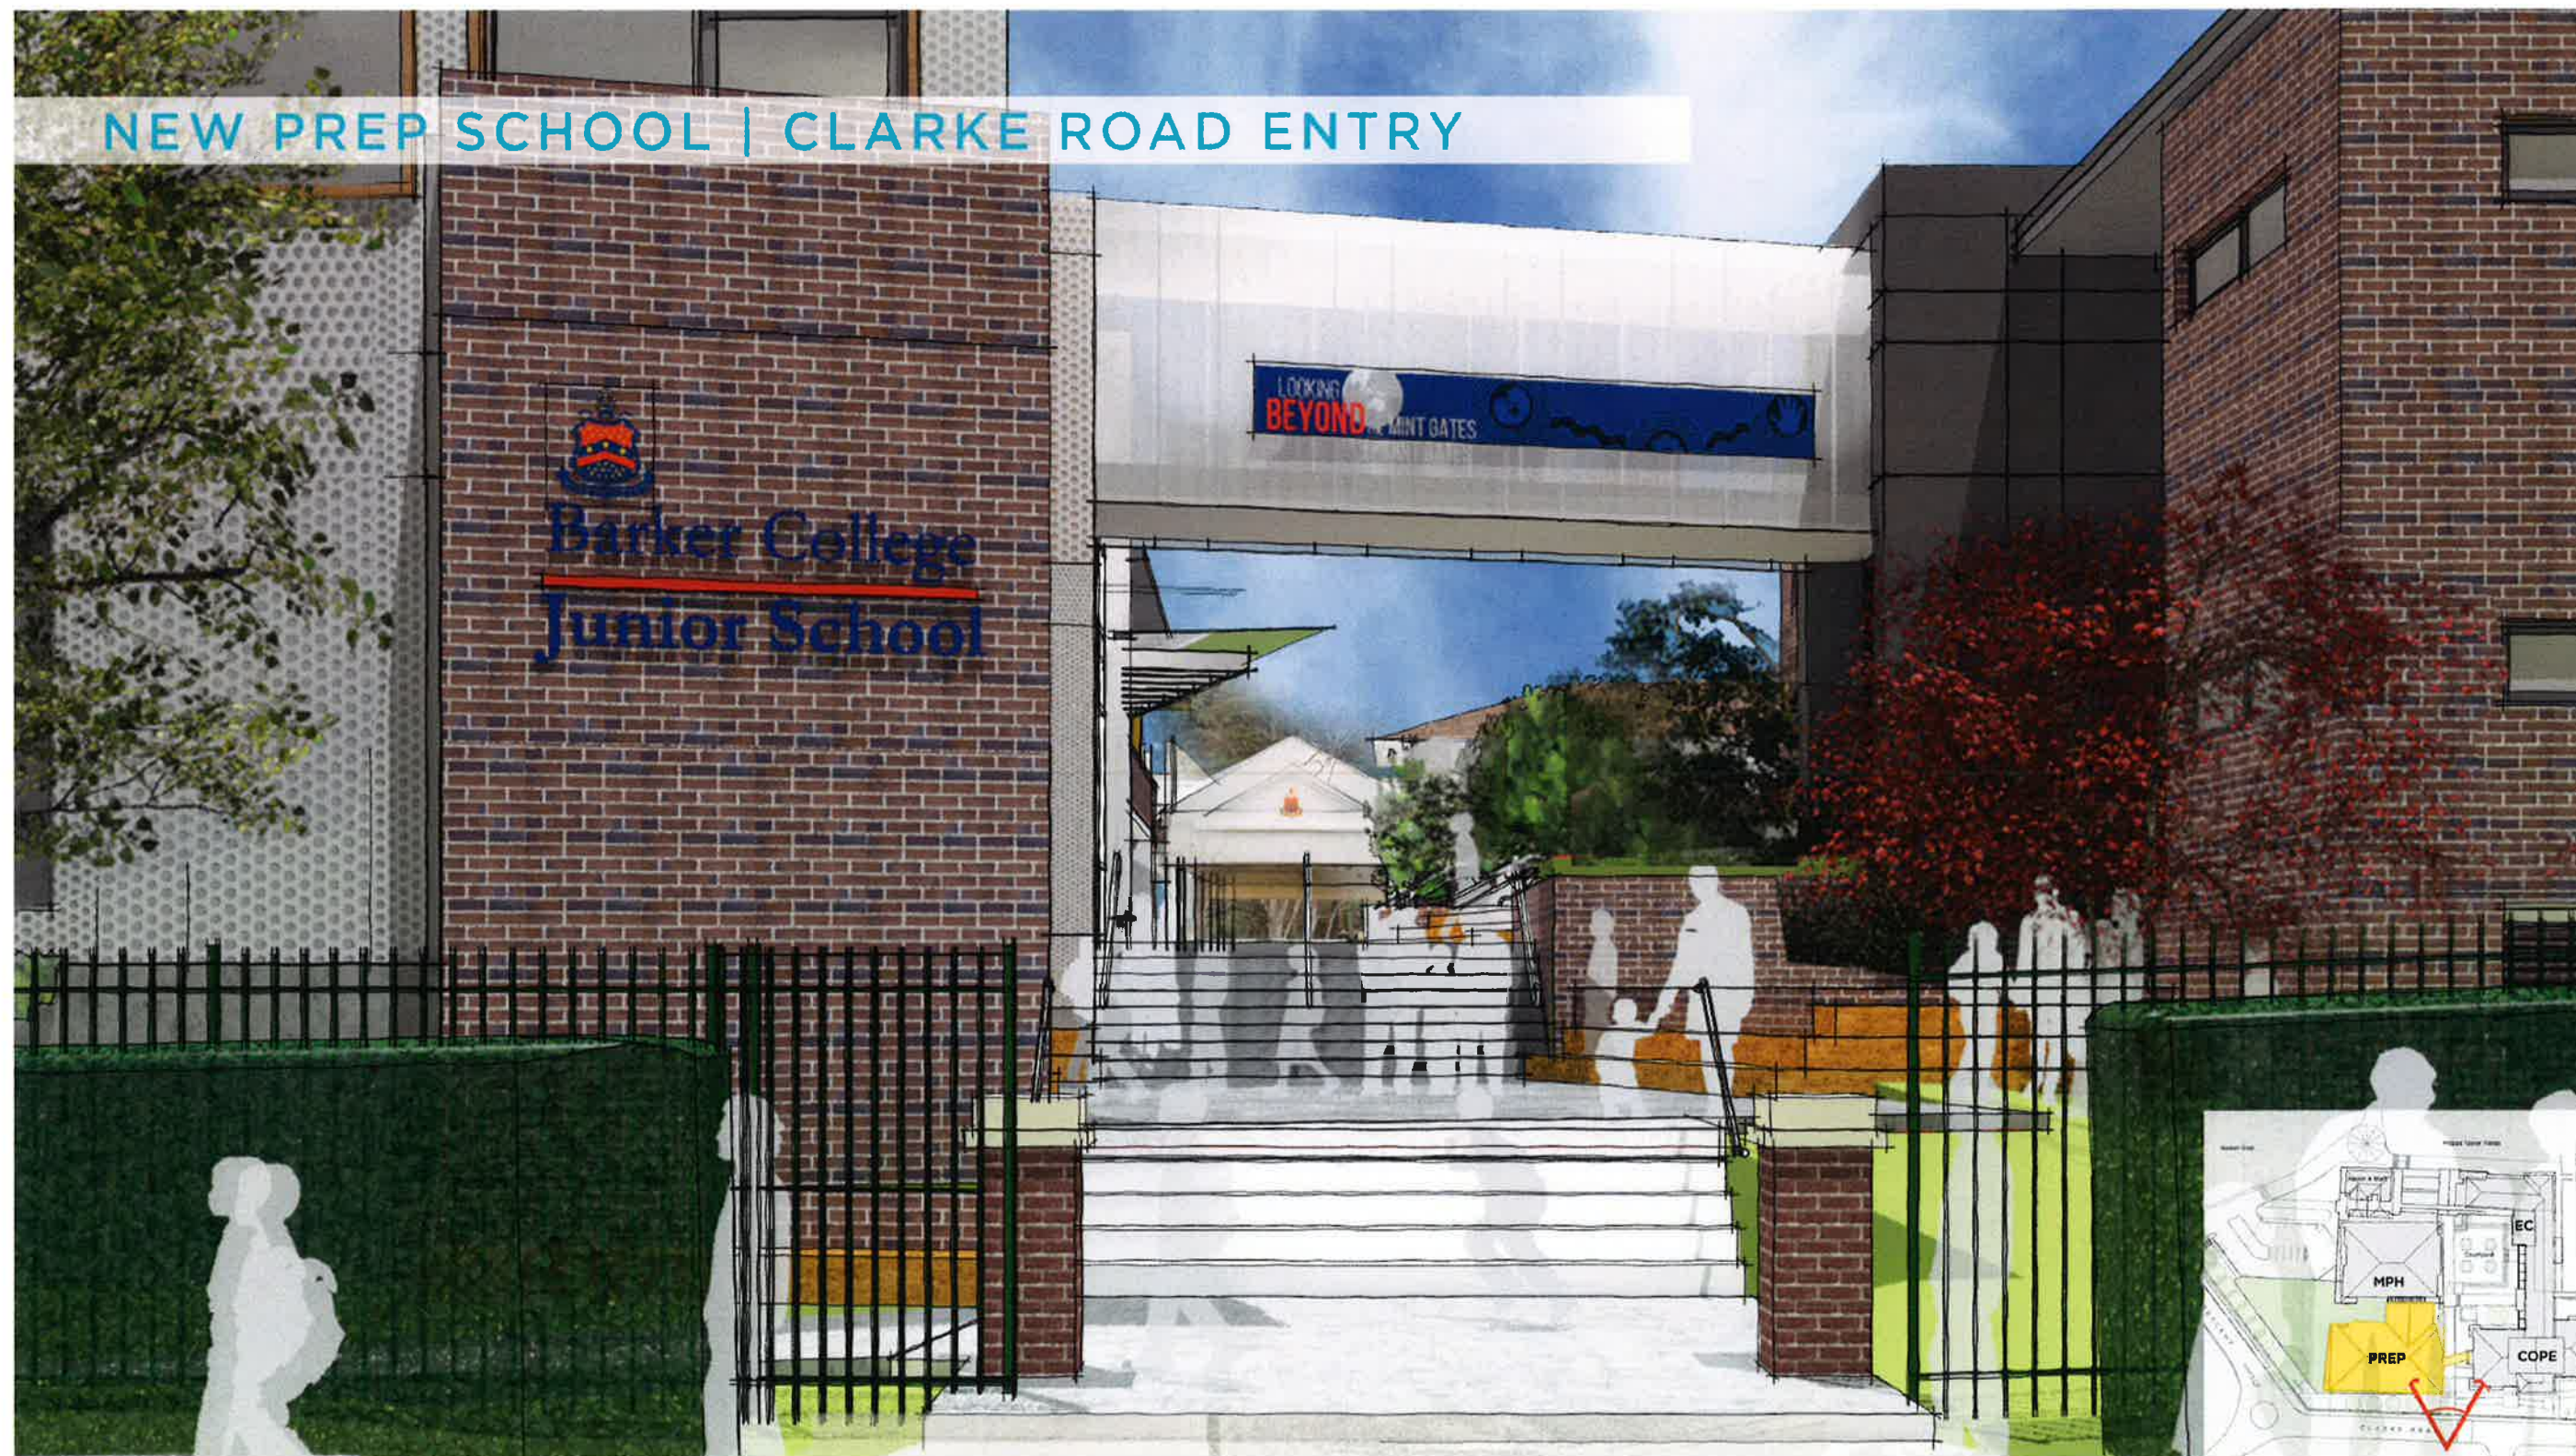

**PMDL**  ARCHITECTURE  
INTERIORS  
MASTERPLANNING

Perspective - Prep School

Barker College

© PMDL

pmdl.com.au

Project

2540

Scale


NTS

Date

SEPT 16

Dwg

DA 302

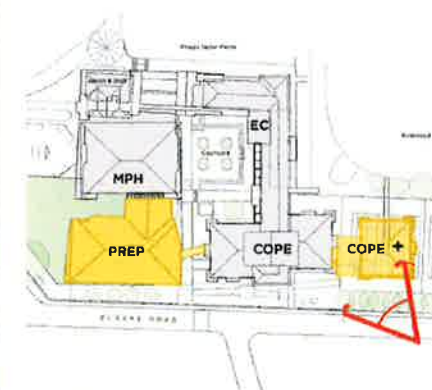

**PMDL**  ARCHITECTURE  
INTERIORS  
MASTERPLANNING

Perspective - Copeland Extension

Barker College

© PMDL pmdl.com.au Project 2540 Scale NTS Date SEPT 16 Dwg DA 303

# NEW COPELAND EXTENSION | NORTHERN FACADE



**PMDL**  ARCHITECTURE  
INTERIORS  
MASTERPLANNING

Perspective - Copeland Extension

Barker College

© PMDL pmdl.com.au Project 2540 Scale NTS Date SEPT 16 Dwg DA 304