



Shadow Diagram - 22 June 9AM
Scale: 1:500



Shadow from Existing Buildings

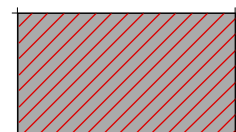

Shadow from Proposed Development

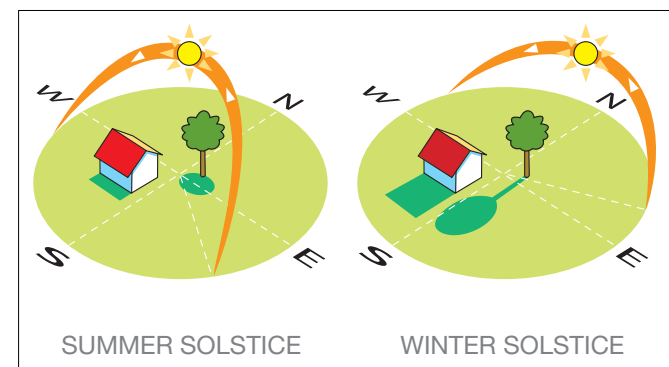

Overall Shadow Diagram - 22 June 9AM

© PMDL

pmdl.com.au

Project

2540

Scale

1:500

Date


23/9/16

Dwg

Barker College

DA 400


PMDL ARCHITECTURE
INTERIORS
MASTERPLANNING

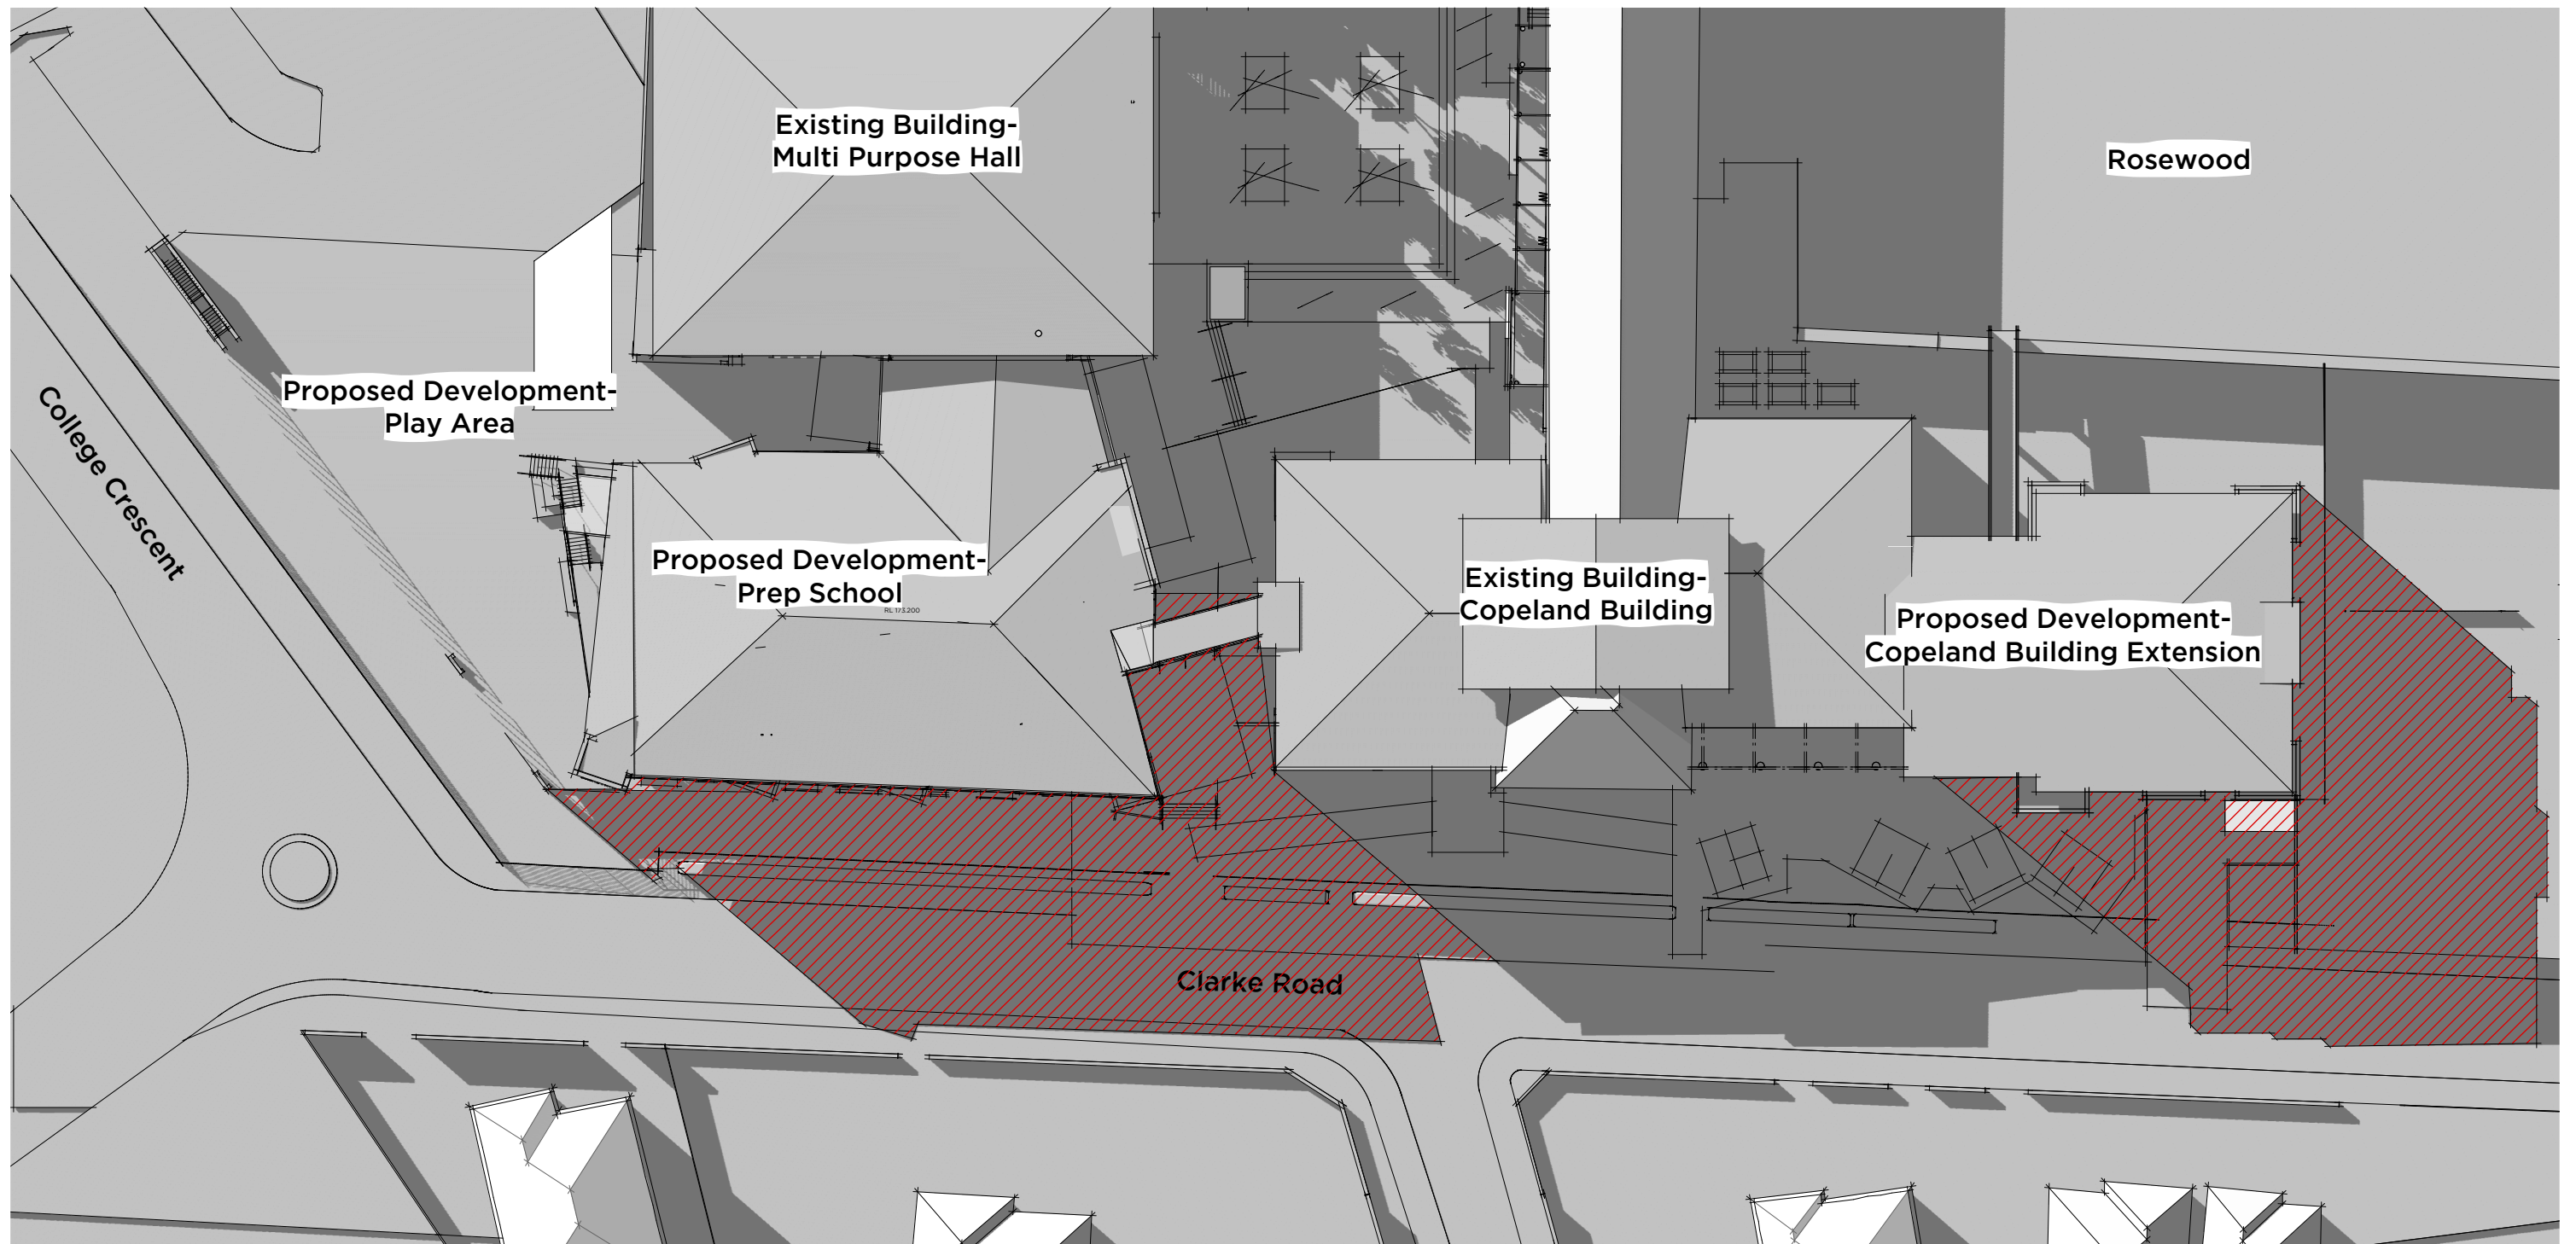


Shadow Diagram - 22 June 3PM
Scale: 1:500




Shadow from Existing Buildings

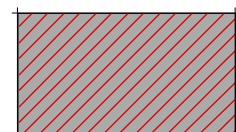

Shadow from Proposed Development

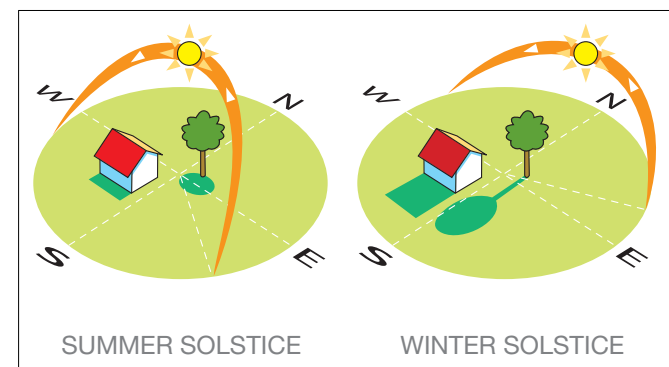


Overall Shadow Diagram - 22 June 3PM

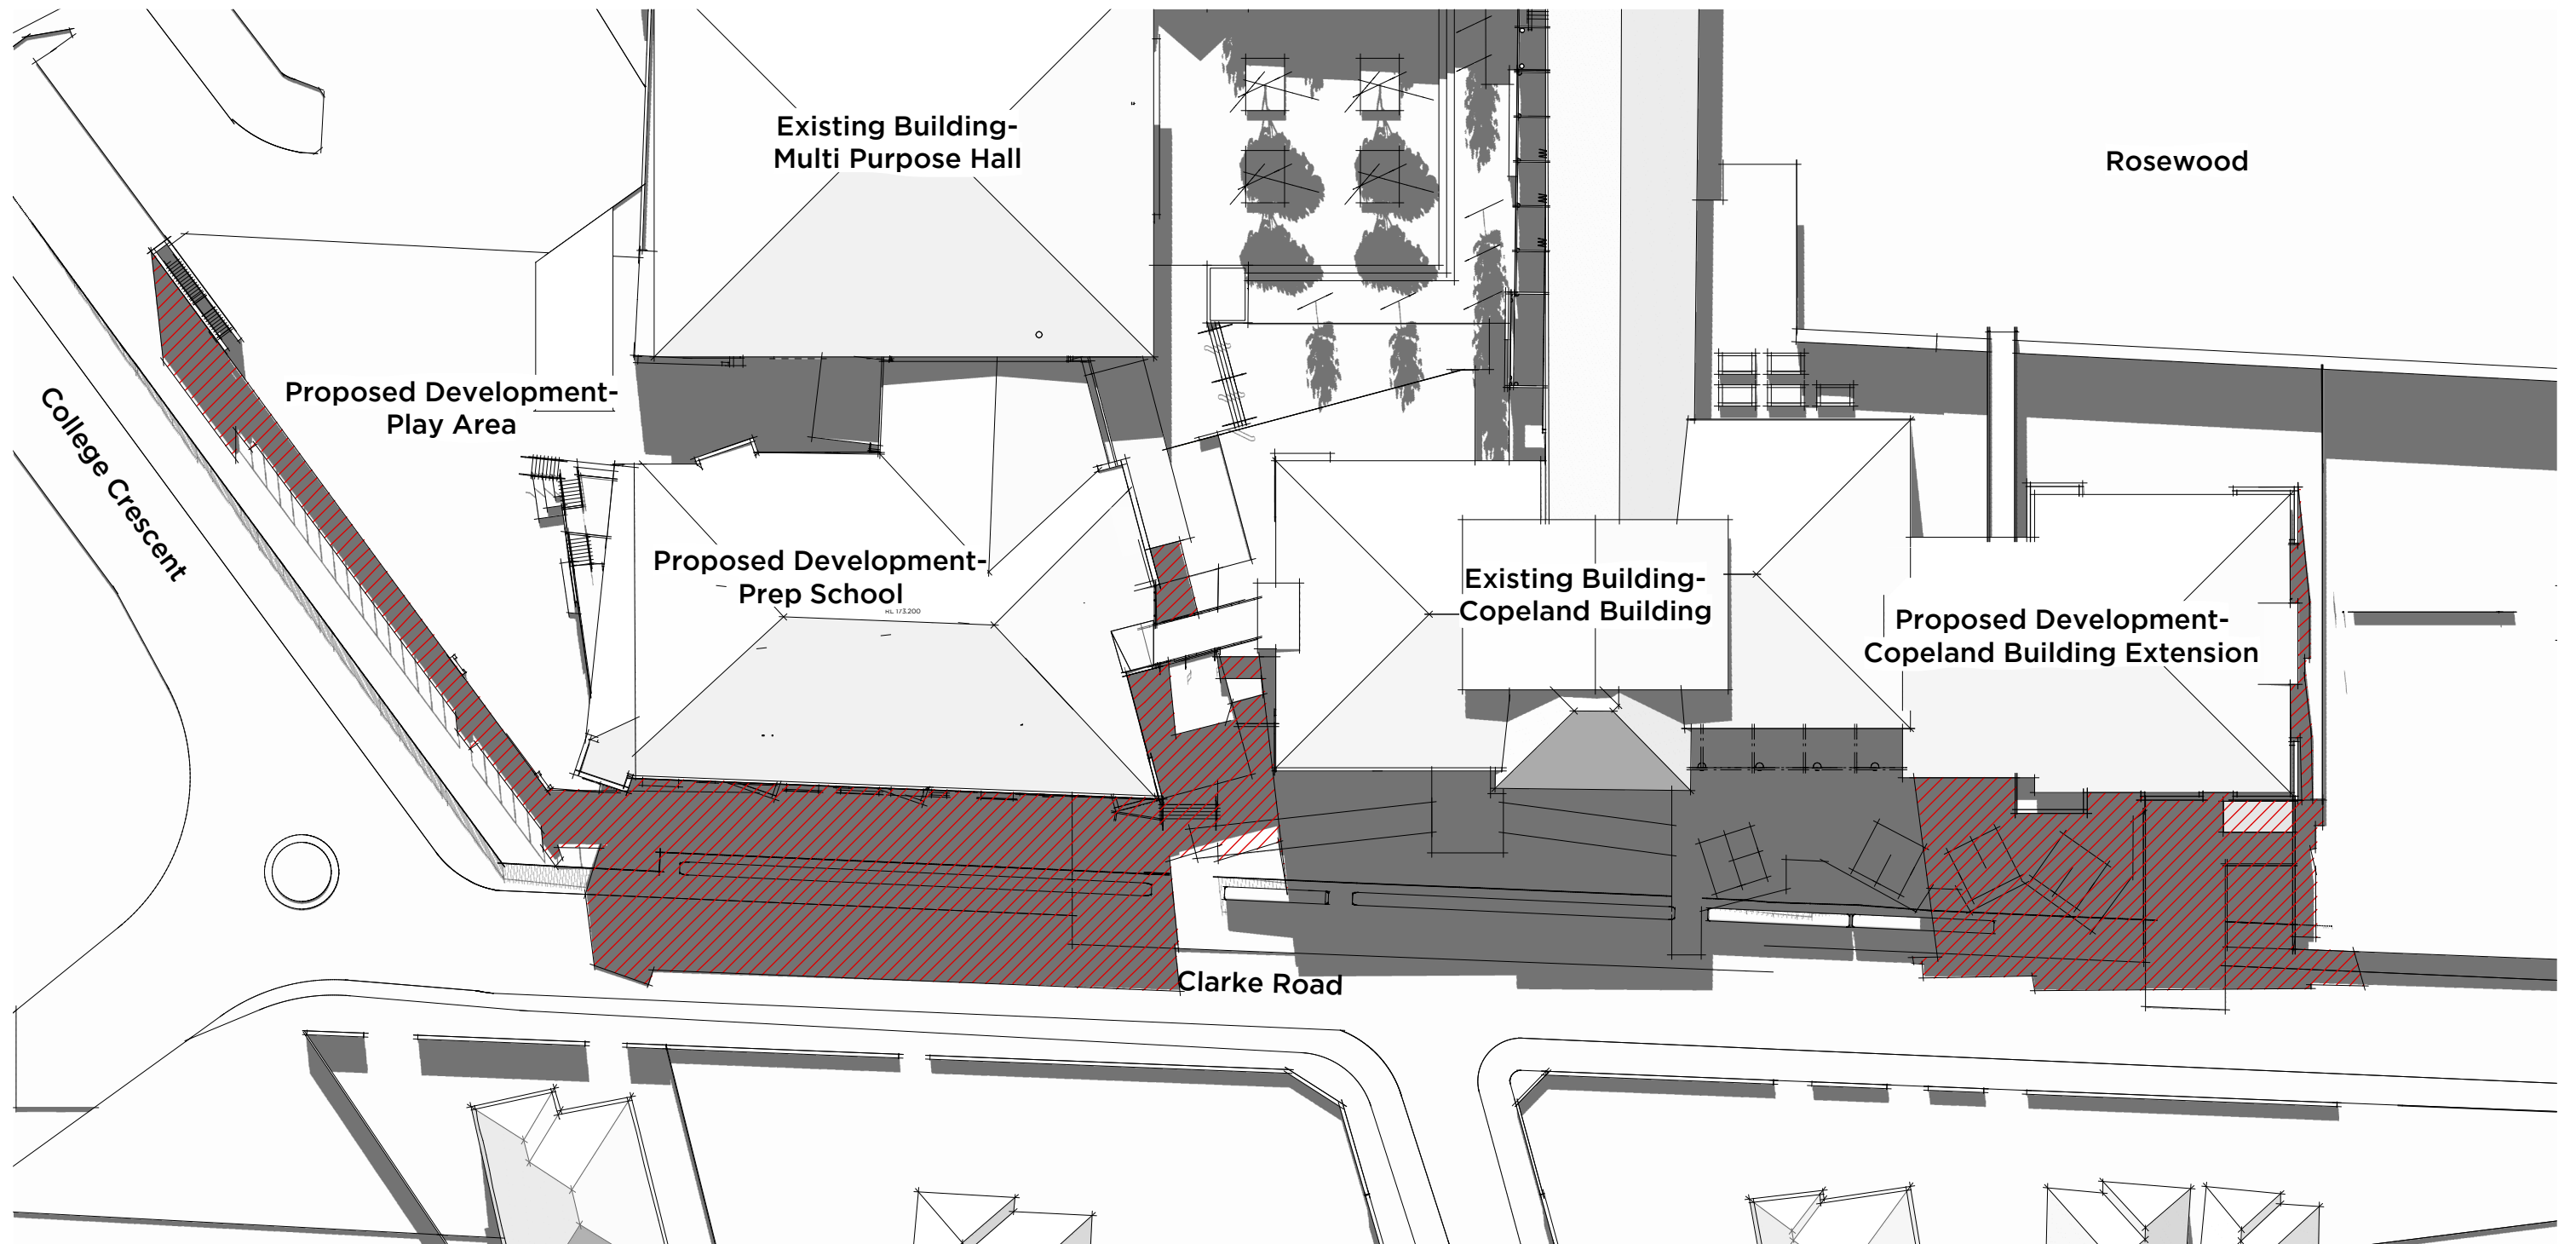


Shadow Diagram - 22 June 12 Noon
Scale: 1:500




Shadow from Existing Buildings

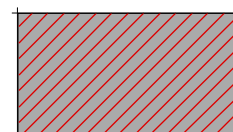

Shadow from Proposed Development

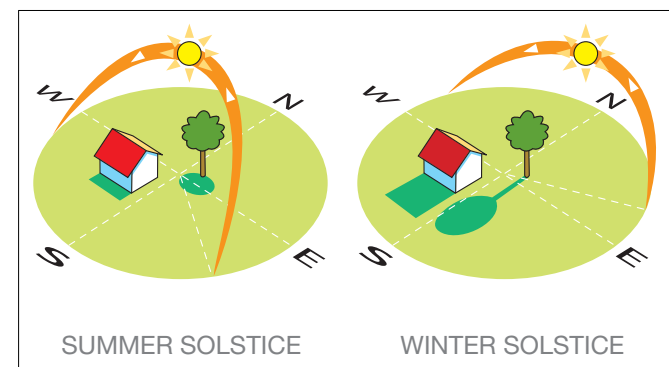


Overall Shadow Diagram - 22 June 12noon

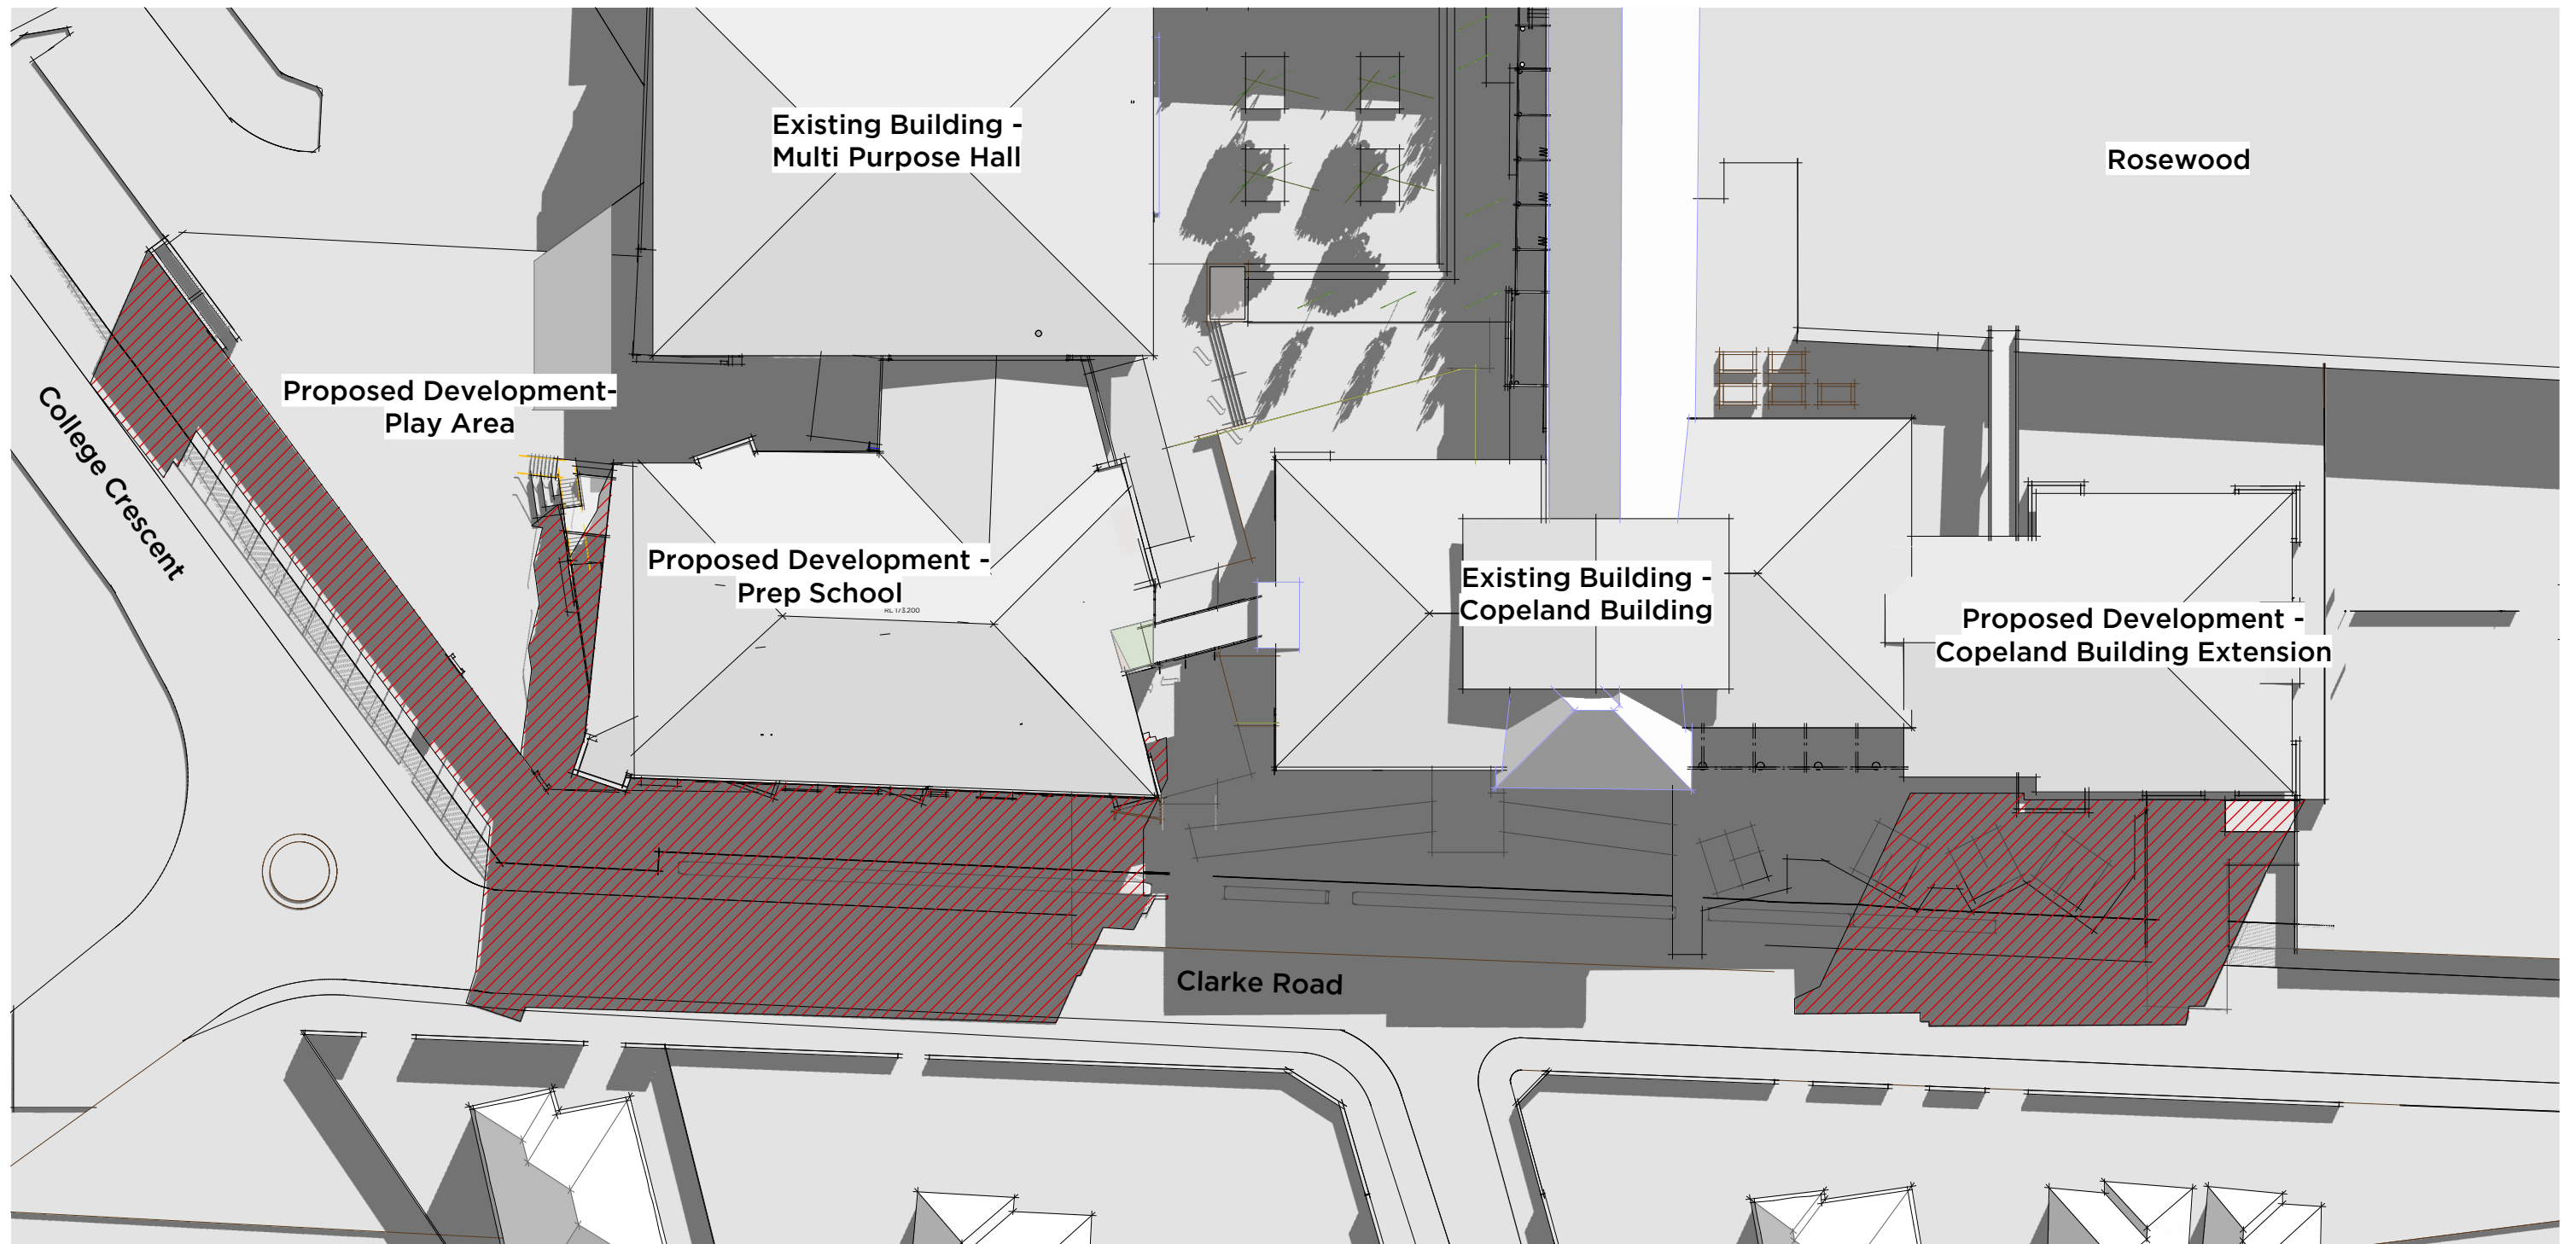


Shadow Diagram - 22 June 10AM
Scale: 1:500



Shadow from Existing Buildings

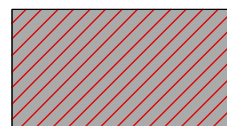

Shadow from Proposed Development

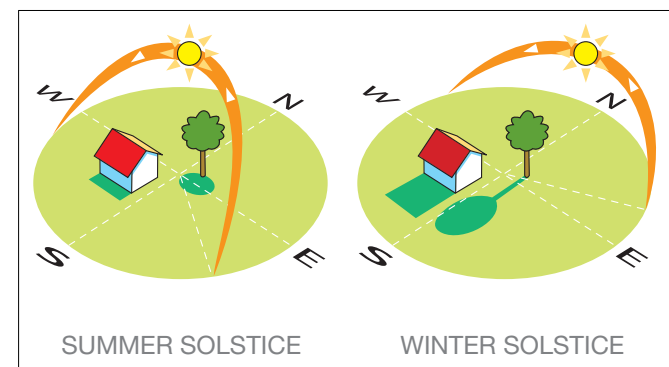

Overall Shadow Diagram - 22 June 10AM