


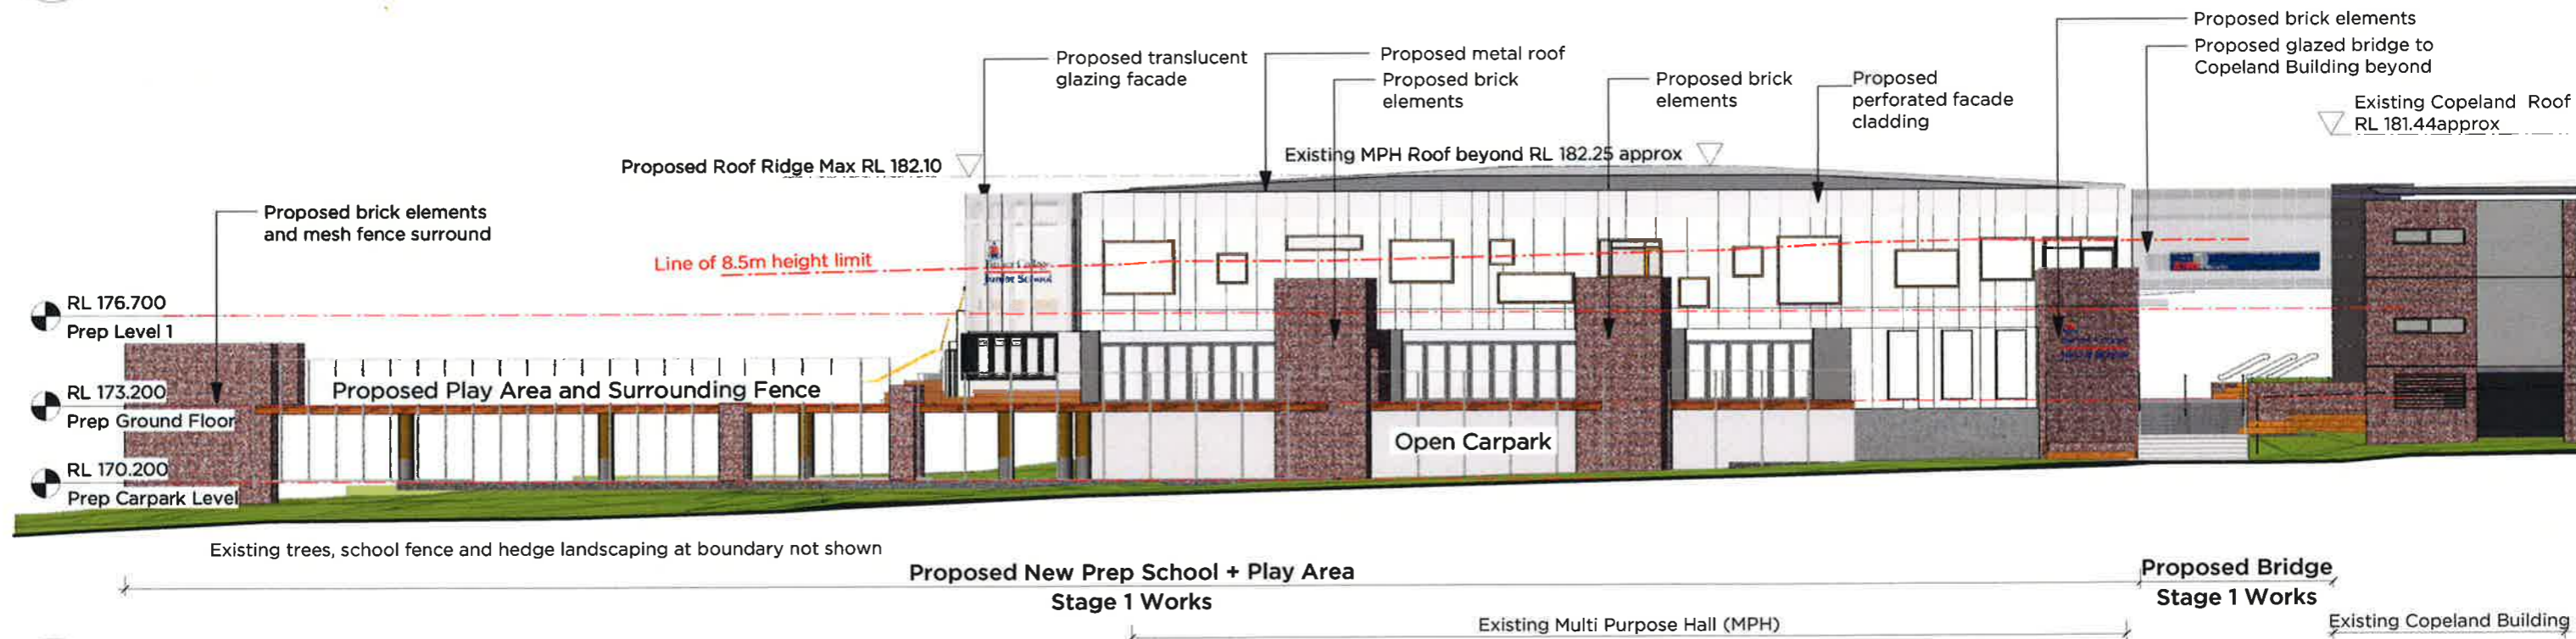


1 Prep - College Cres (west) elevation
DA 210 Scale: 1:250




02 Prep - Clarke Road (south) elevation
DA 210 Scale: 1:250



01 Prep - Clarke Road entry (east) elevation
DA 211 Scale: 1:250

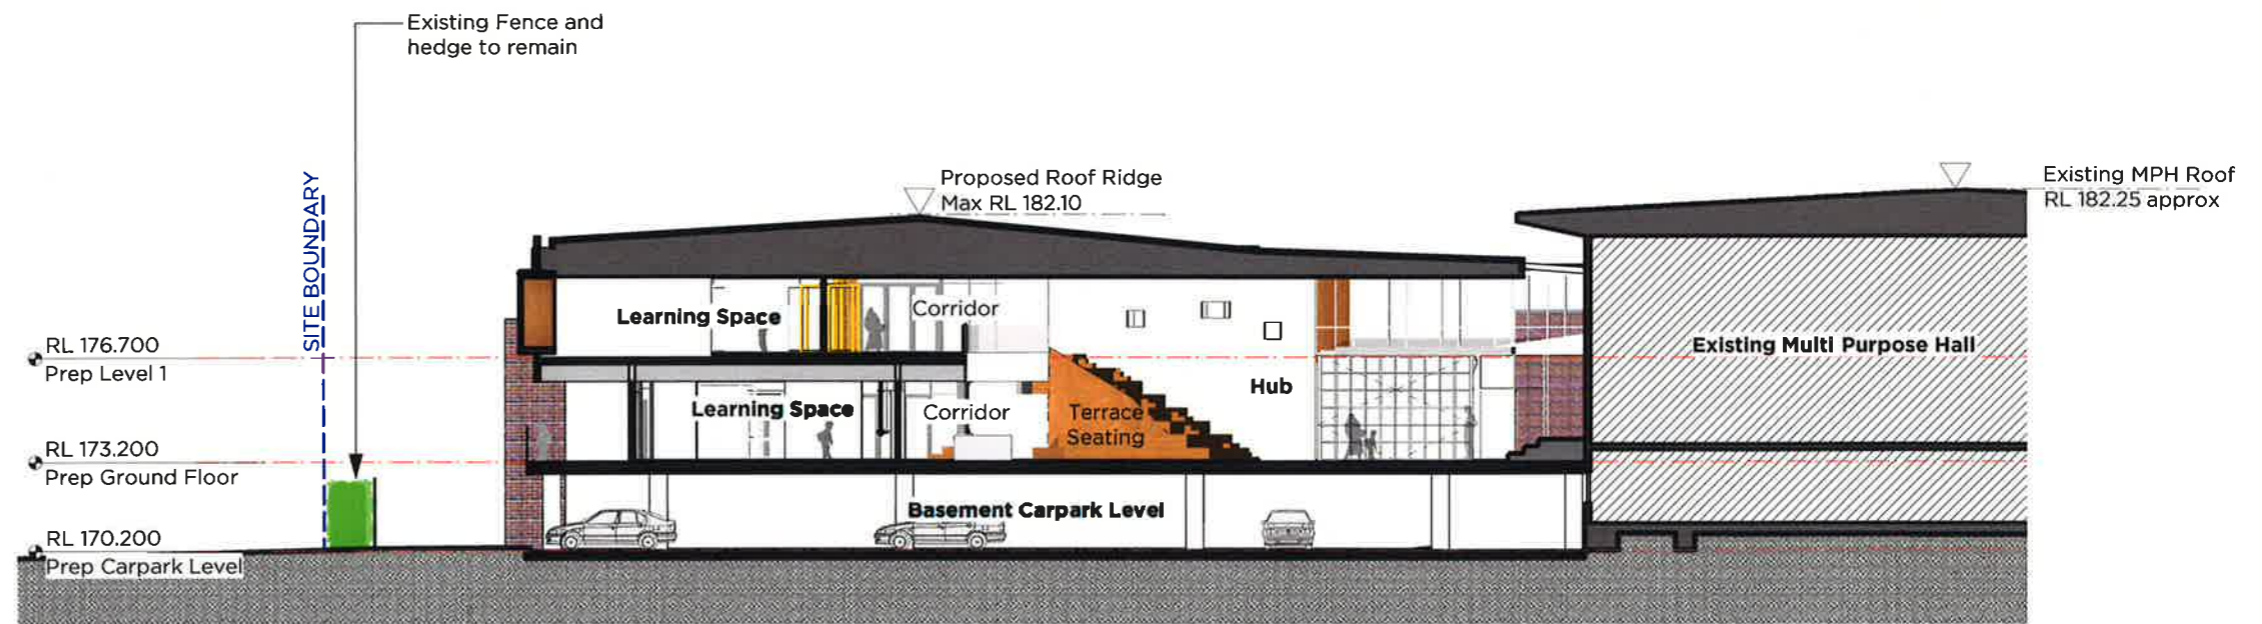

1 Prep - section
DA 212 Scale: 1:250

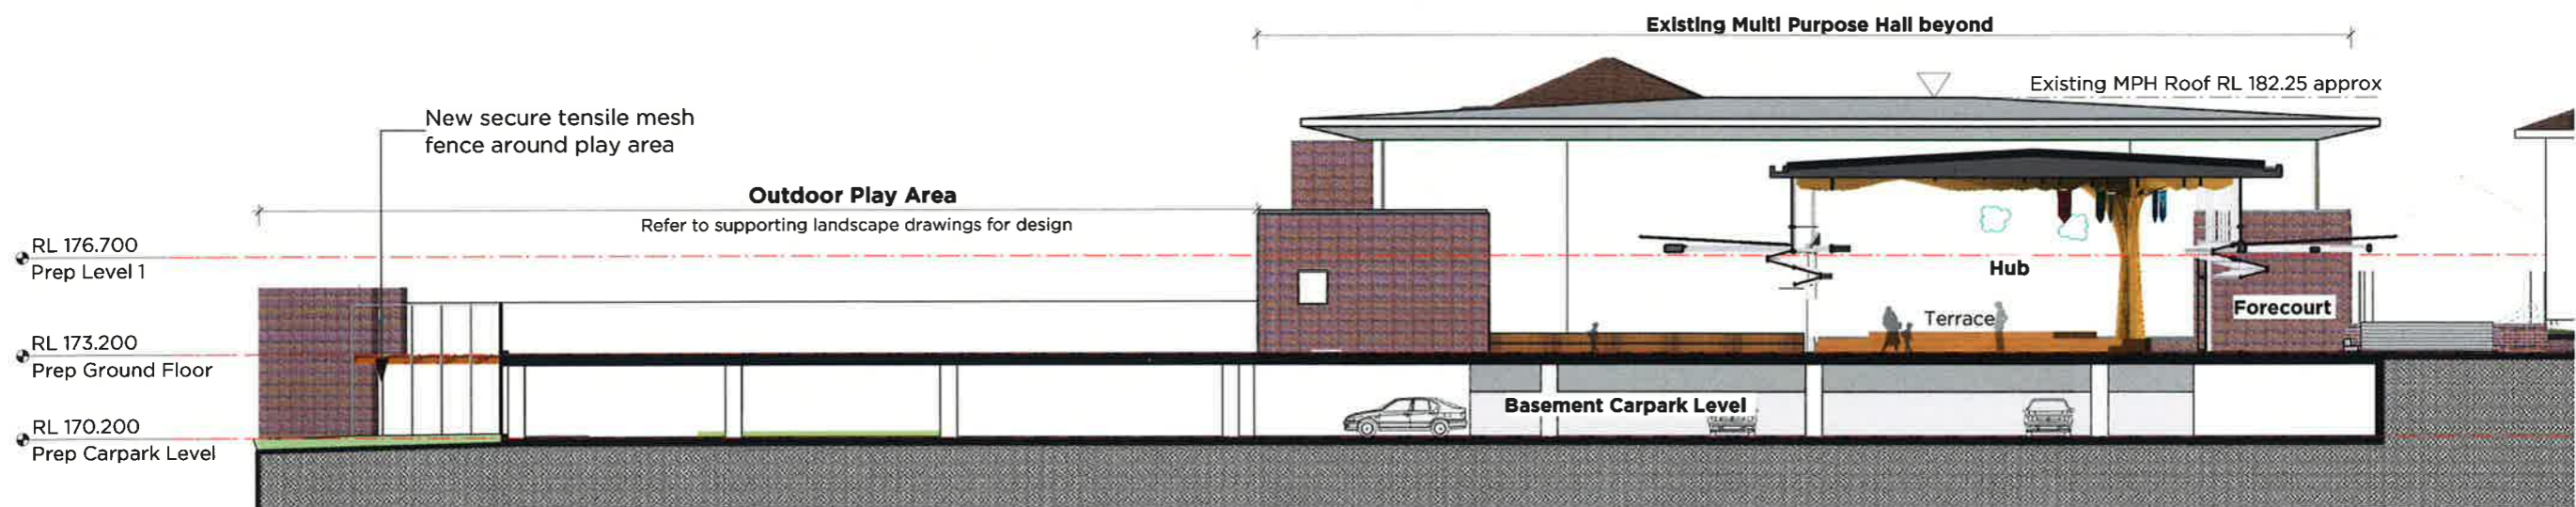

2 Prep - section
DA 212 Scale: 1:250



