


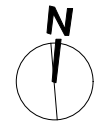


1 Prep Plan- ground floor
Scale: 1:250



Prep School - ground floor



1 Prep Plan- upper floor
Scale: 1:250

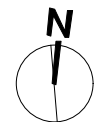

Prep School - Upper Floor

© PMDL

pmdl.com.au

Project

2540

Scale


1:250 @ A3

Date

SEPT 16

Dwg

DA 112

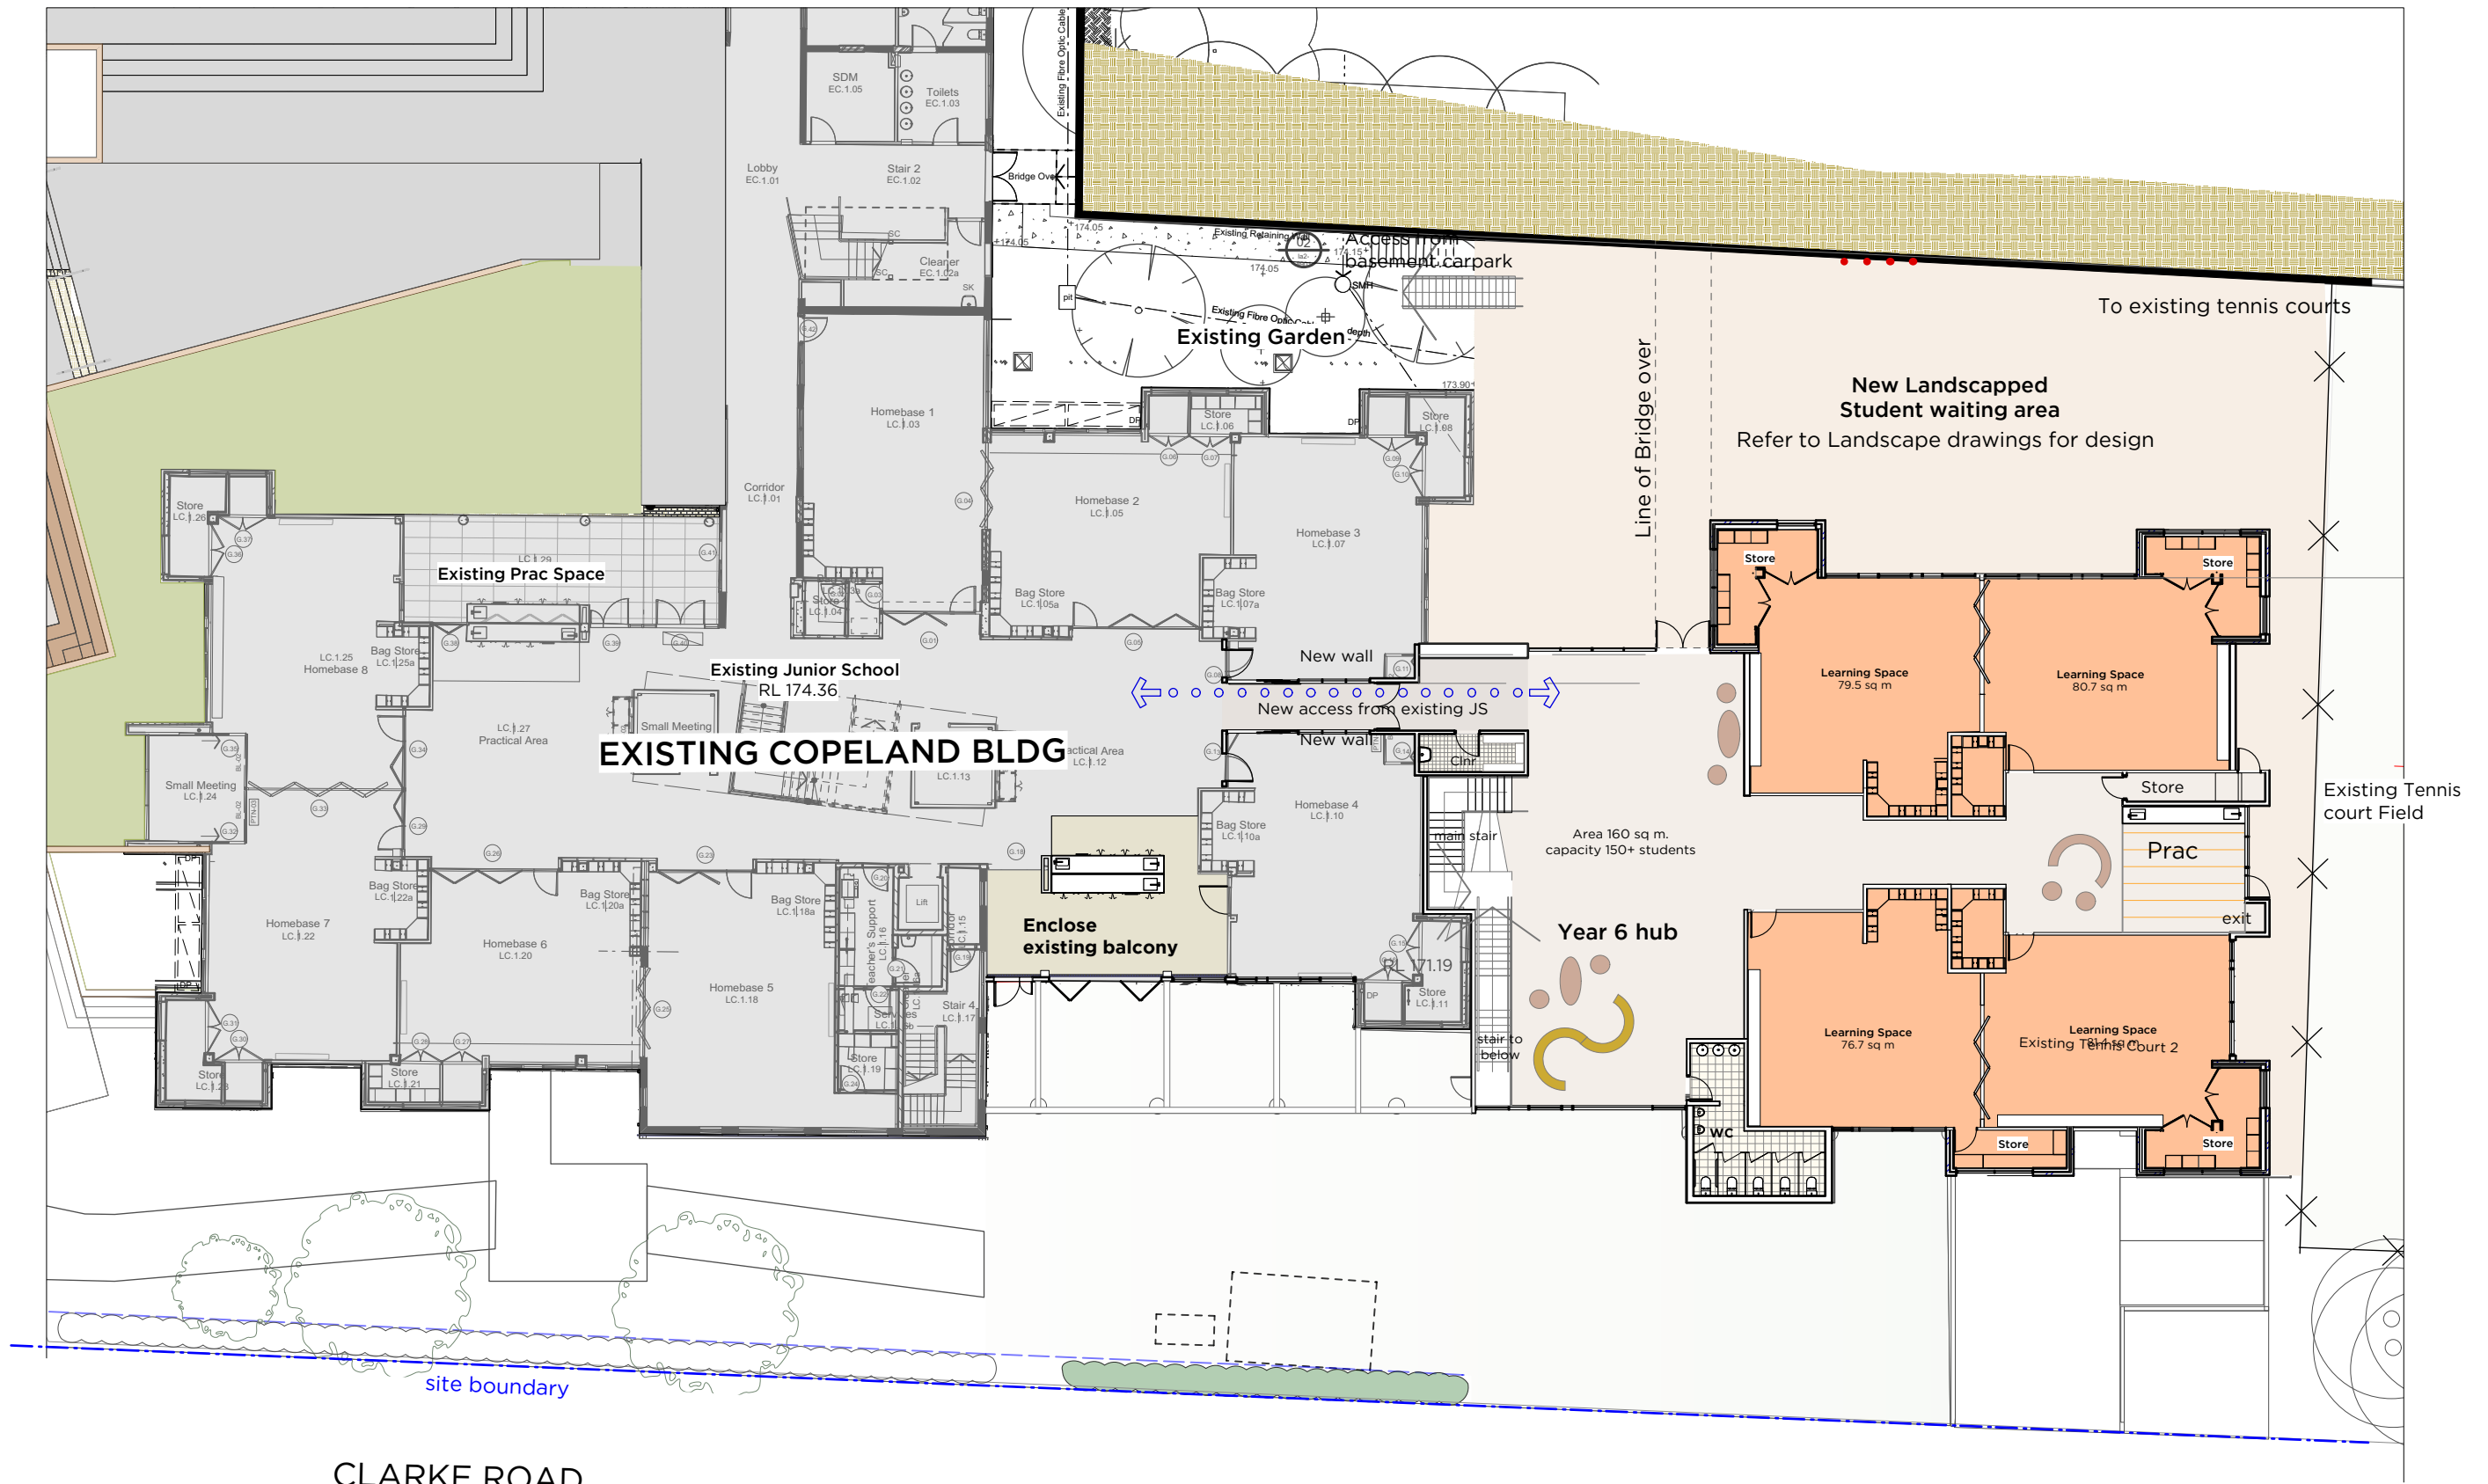

1 Copeland Extension Plan-Ground Floor
Scale: 1:250

STAGE 2 - COPELAND EXTENSION


PMDL ARCHITECTURE
INTERIORS
MASTERPLANNING



Copeland - ground floor

Barker College

© PMDL pmdl.com.au Project 2540 Scale 1:250 @ A3 Date SEPT 16 Dwg DA 121

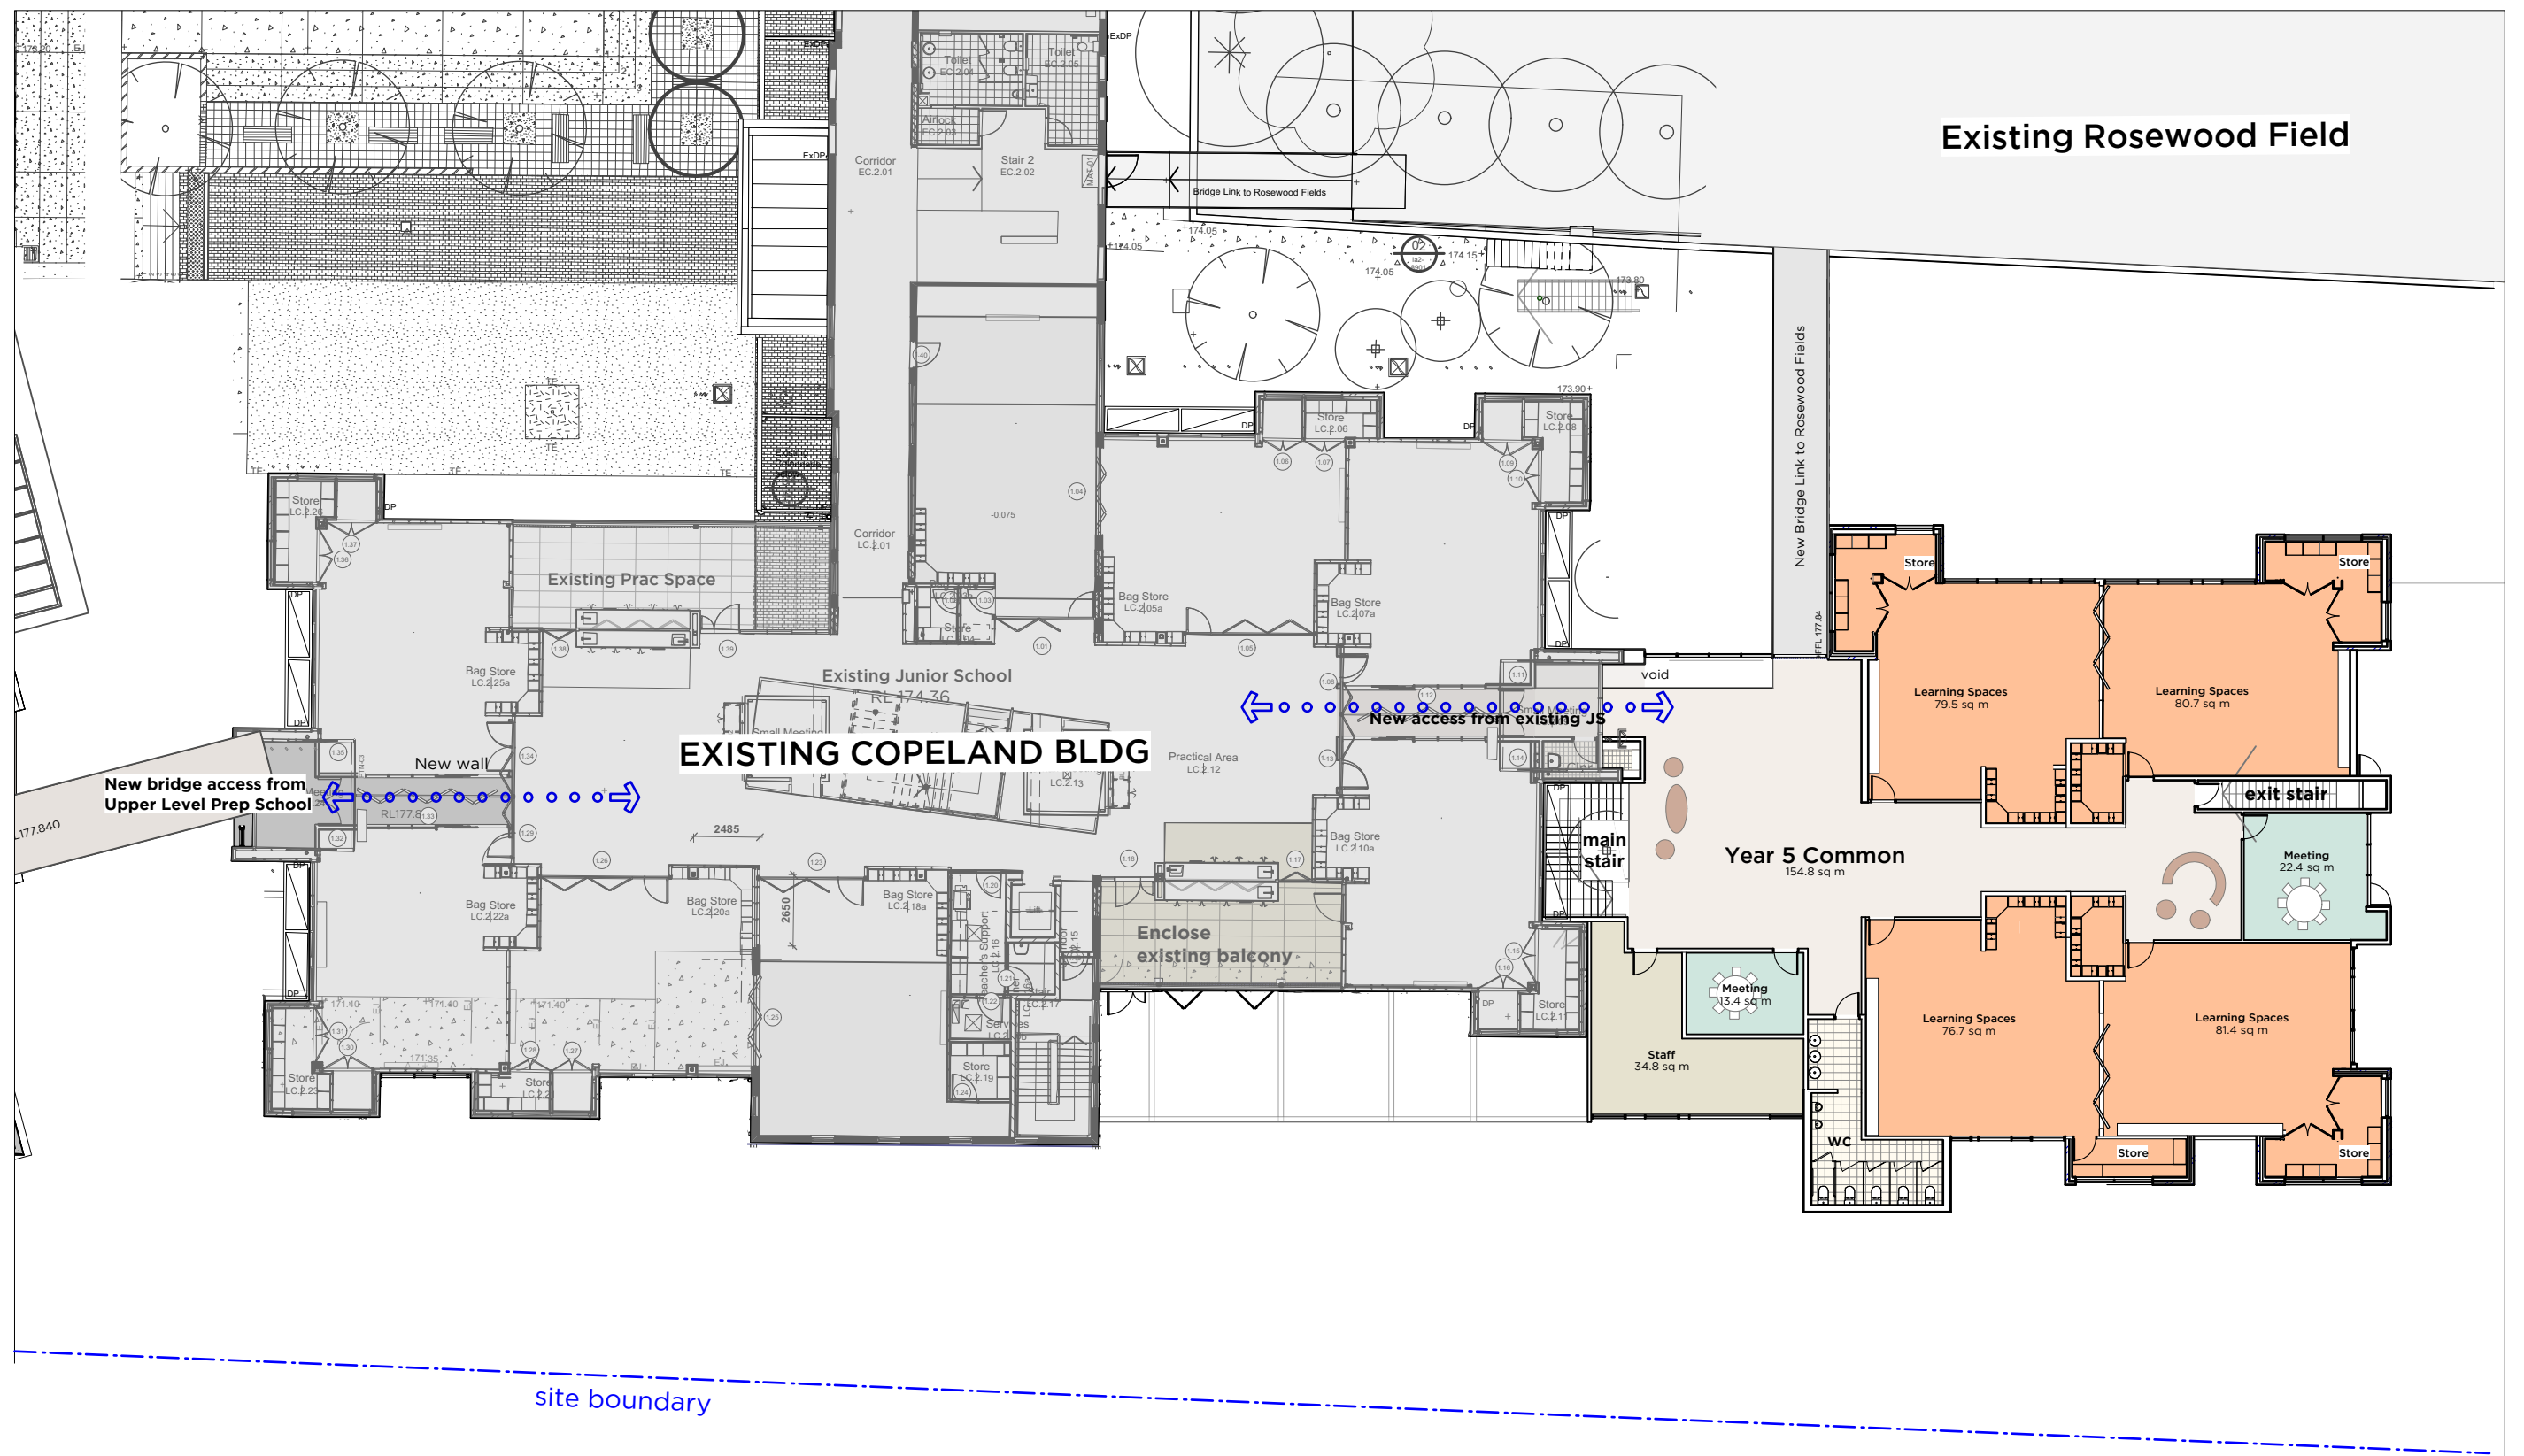

1 Copeland Extension - Upper Floor
Scale: 1:250

STAGE 2 - COPELAND EXTENSION

