

LEGEND

- AL1

AL2

AL3

AL4

B1

G1

G2

GB

R1

R2

R3

R4

R5

Z1

Z2
- AL1

AL2

AL3

AL4

B1

G1

G2

GB

R1

R2

R3

R4

R5

Z1

Z2
- ALUMINIUM ADJUSTABLE LOUVERS POWDERKOTE 1

ALUMINIUM VENTILATION LOUVERS POWDERKOTE 2

ALUMINIUM FIXED PRIVACY LOUVERS POWDERKOTE 3

ALUCOBOND OR SIMILAR FINS POWDERKOTE 4

FACE BRICKWORK TYPE 1

GLASS AND ALUMINIUM CURTAIN WALLING

GLASS AND ALUMINIUM SHOPFRONT

GLASS AND ALUMINIUM BALUSTRADE

RENDER / PAINT COLOUR 1

RENDER / PAINT COLOUR 2


RENDER / PAINT COLOUR 3

RENDER / PAINT COLOUR 4


RENDER / PAINT COLOUR 5

ZINC WALL CLADDING


ZINC EAVES CLADDING

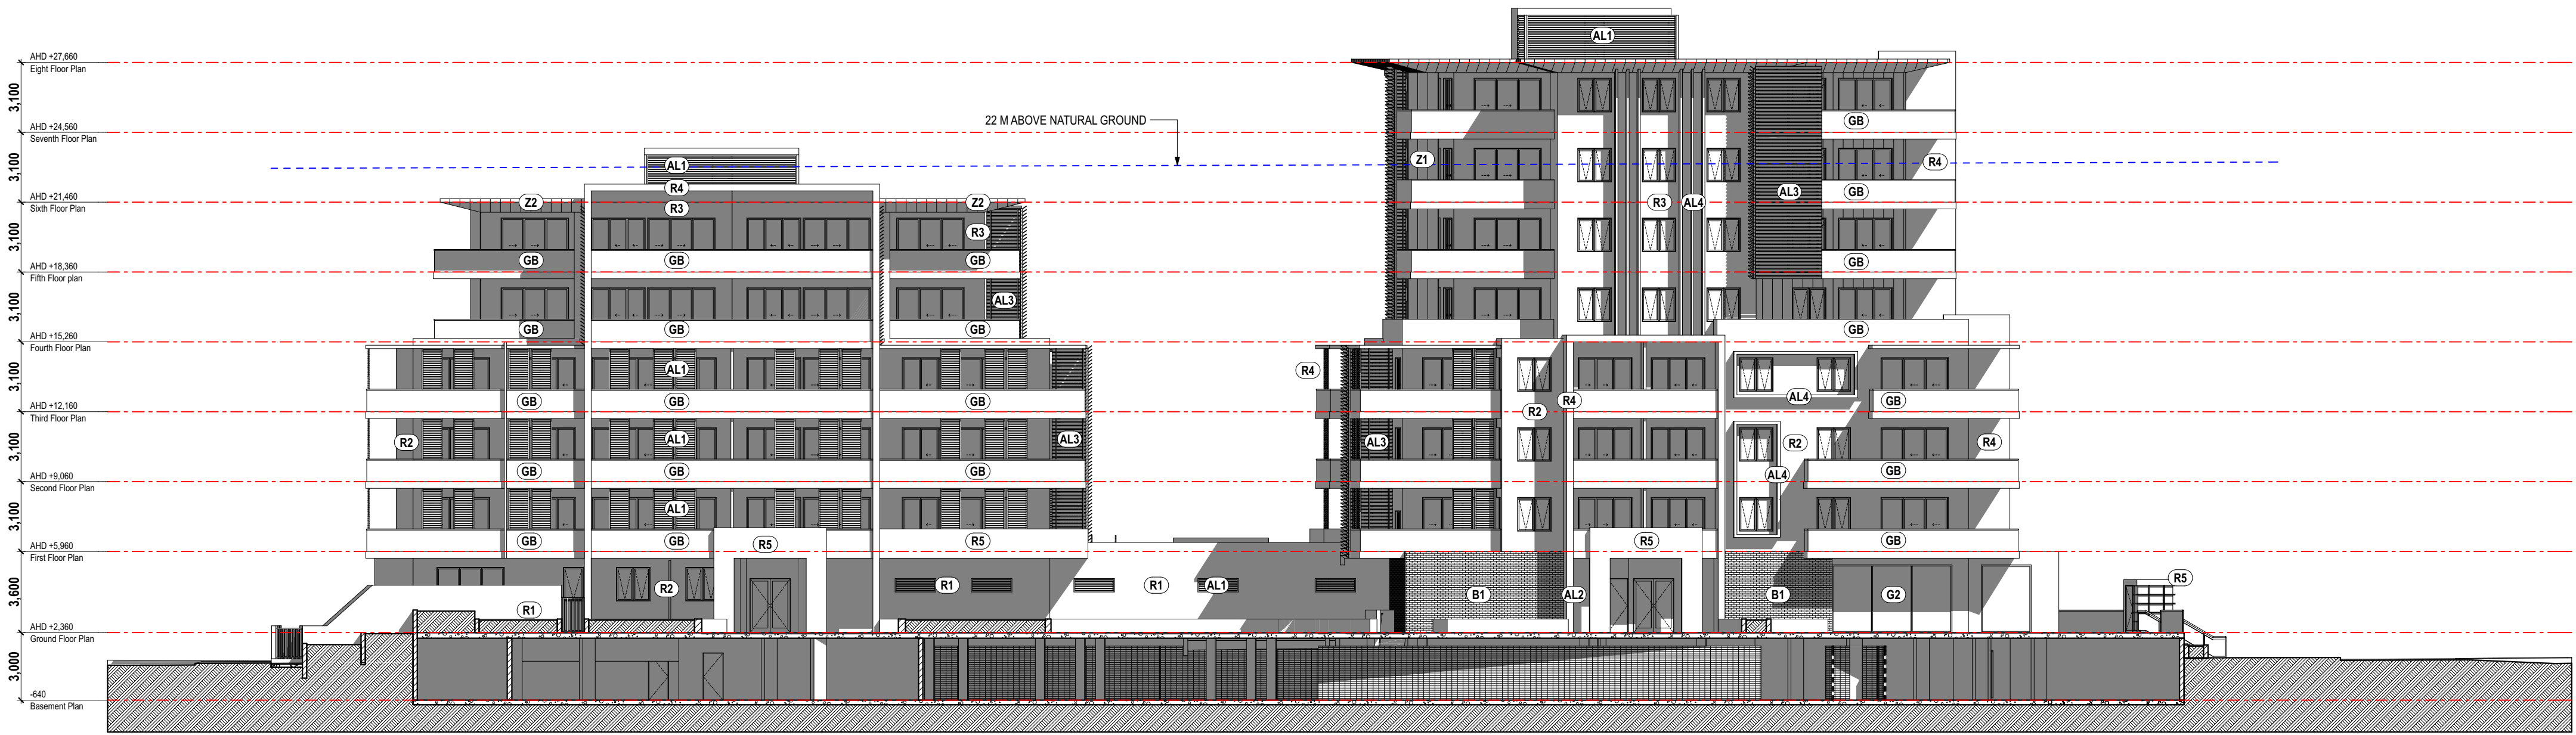

1 North Internal Elevation

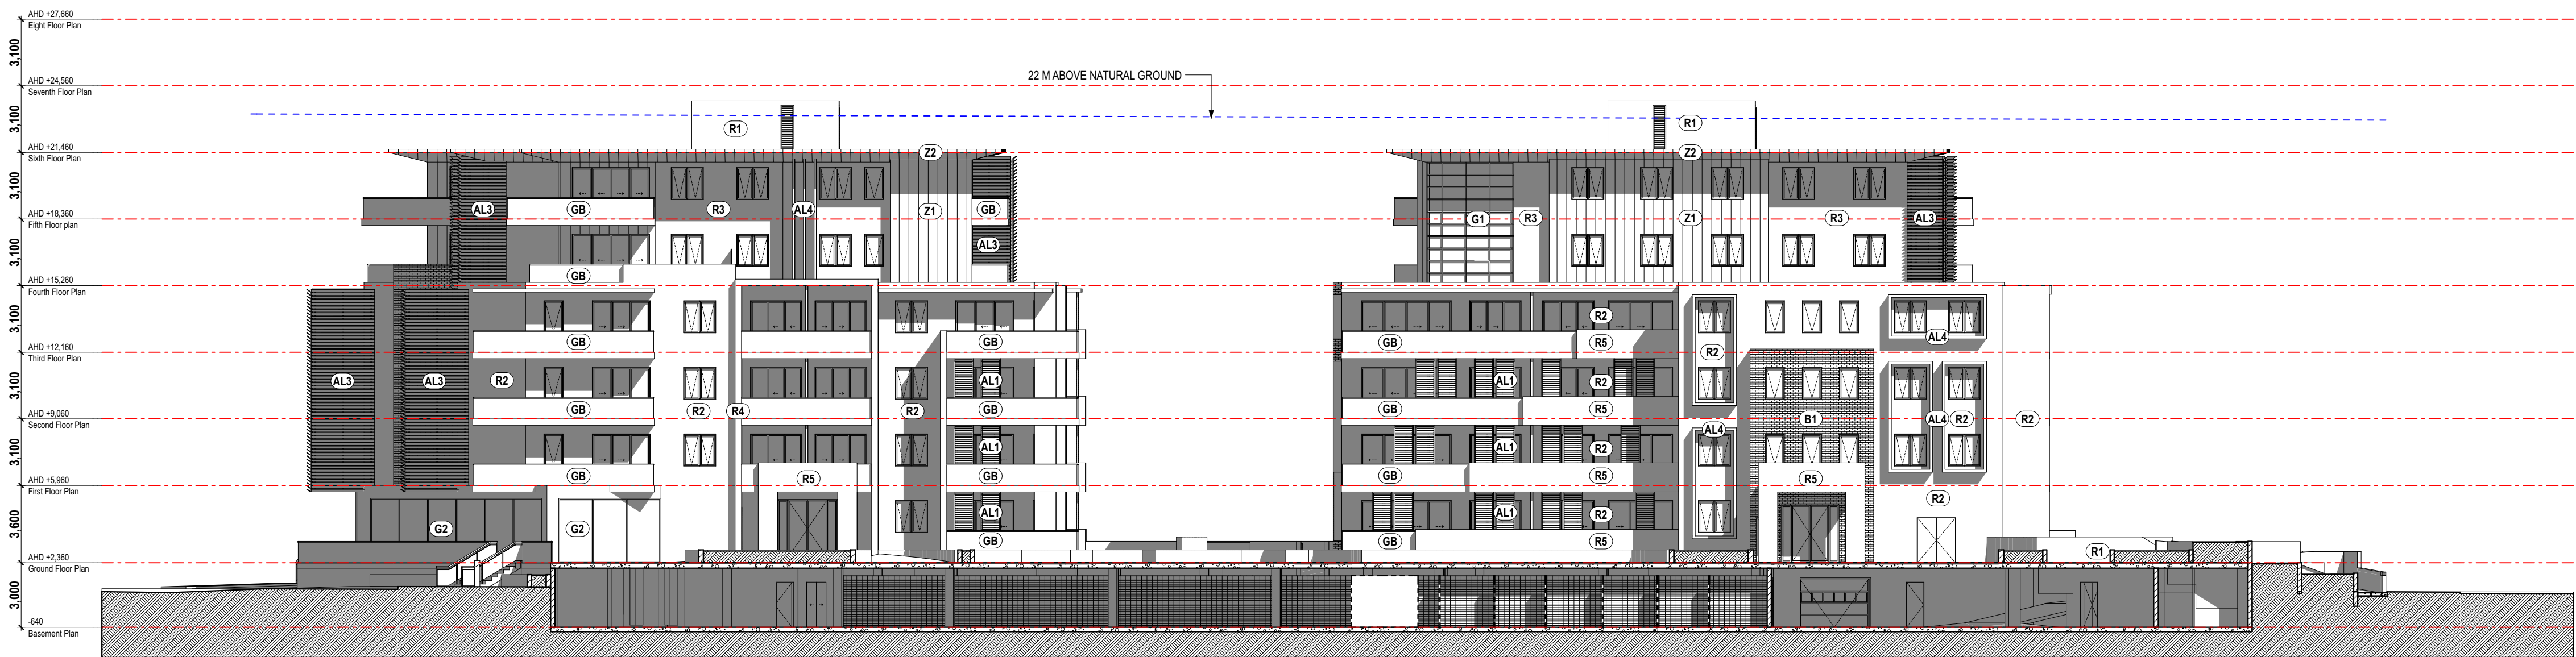

2 South Internal Elevation

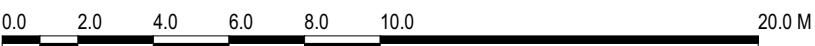

The builder shall check and verify all dimensions and verify all errors and omissions to the Architect. Do not scale the drawings. Drawings shall not be used for construction purposes until issued by the Architect for construction.	
	
PO Box 362 Mont Albert Vic 3127 Phone: (03) 9899 6471 Fax: (03) 9899 6515 Email: coeve1@coevedesign.com.au Web: www.coevedesign.com.au	
Project: BROOKS PARADE	
Drawing Title: ELEVATIONS	
Client: ---	
Scale: 1:200 AT A1	Date: 04 AUG 2016
Drawn By: CDB	Revision: 05 MAY 2017
Project No: ---	Drawing No.: DA13-C
Plot Date:	14/05/2017