



LEGEND

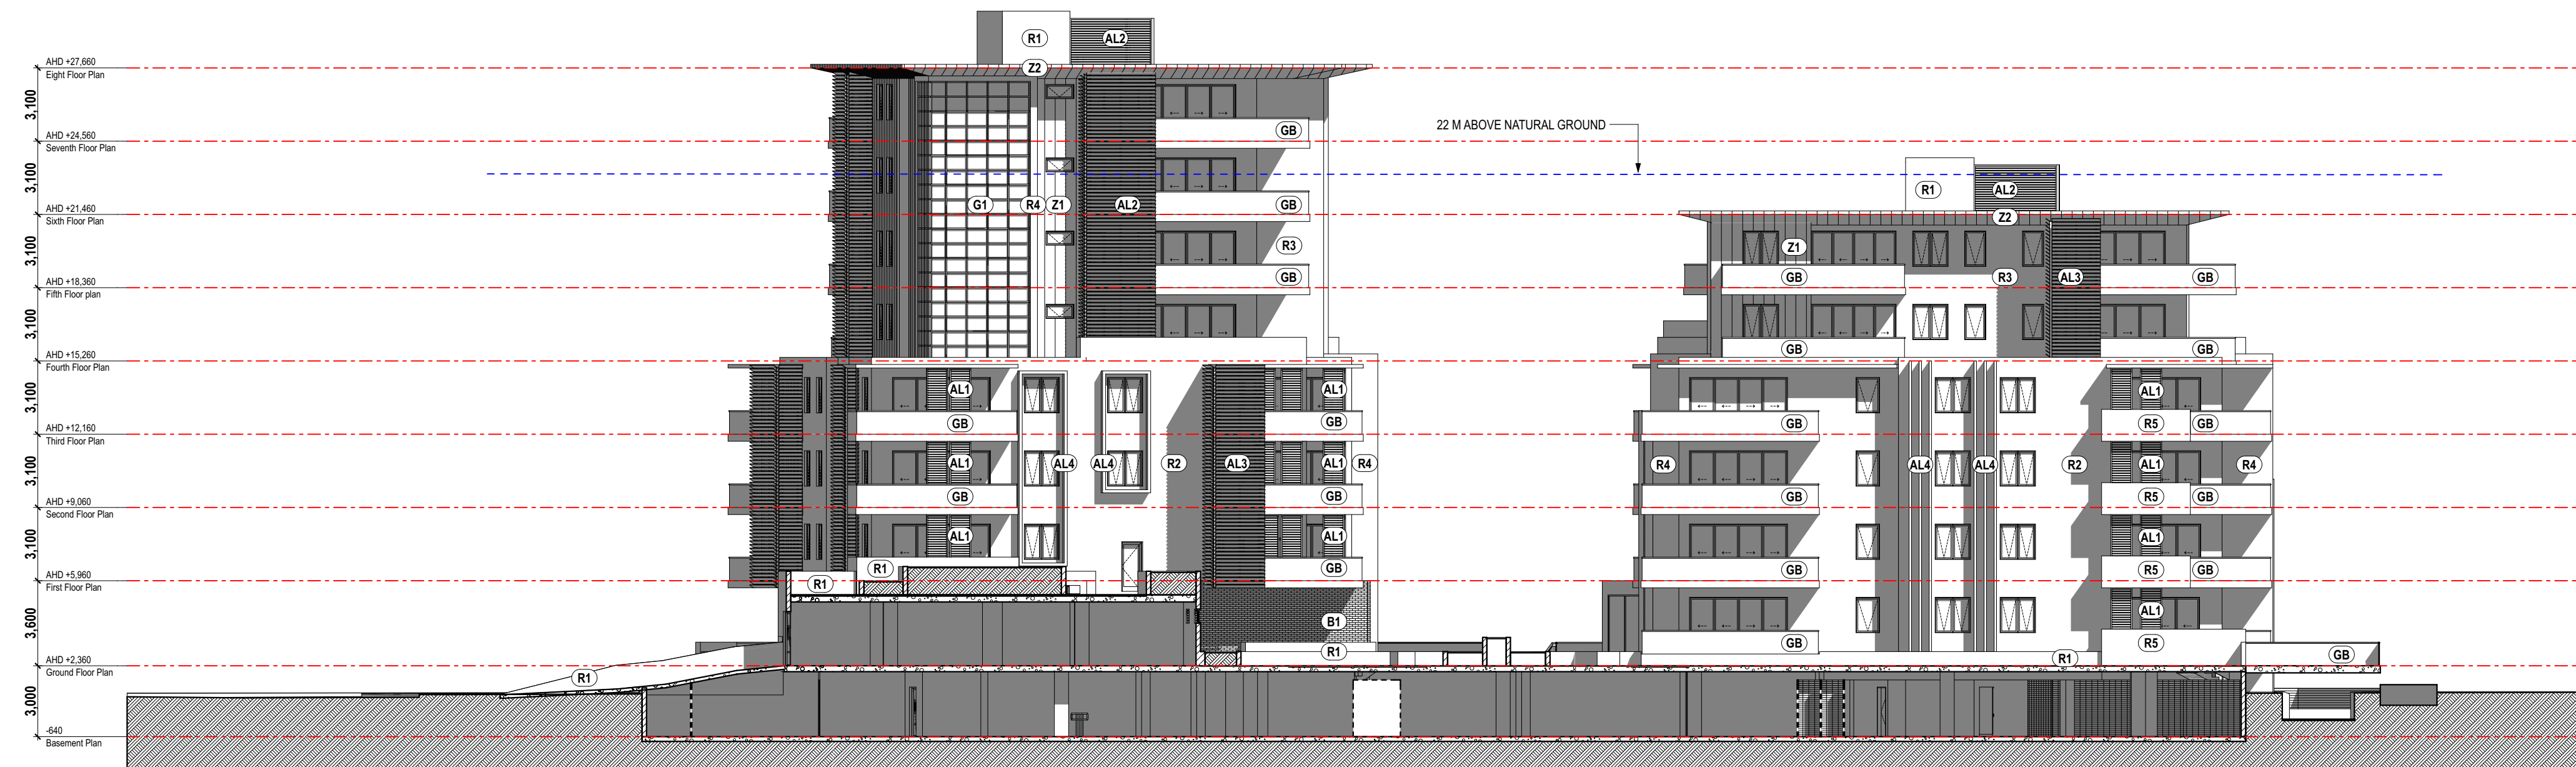


1 East Internal Elevation

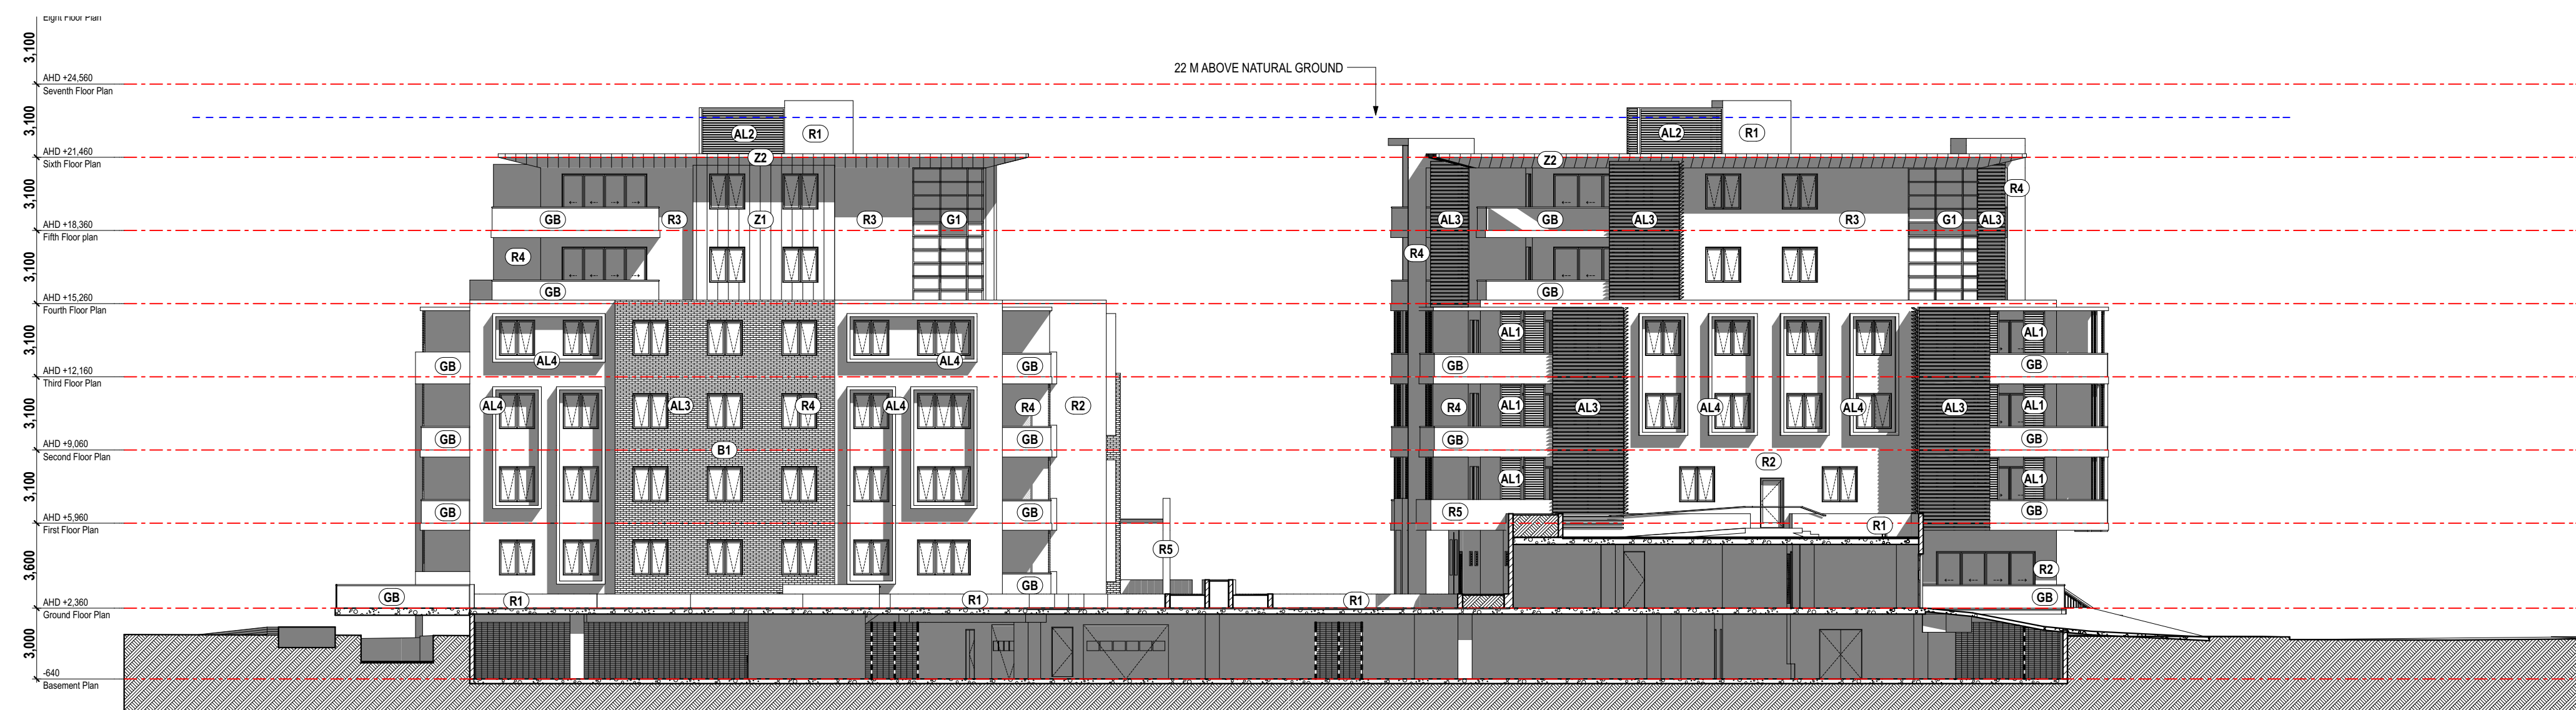

2 West Internal Elevation

- | | | |
|------------|------------|--|
| AL1 | AL1 | ALUMINIUM ADJUSTABLE LOUVERS POWDERKOTE 1 |
| AL2 | AL2 | ALUMINIUM VENTILATION LOUVERS POWDERKOTE 2 |
| AL3 | AL3 | ALUMINIUM FIXED PRIVACY LOUVERS POWDERKOTE 3 |
| AL4 | AL4 | ALUCOBOND OR SIMILAR FINS POWDERKOTE 4 |
| B1 | B1 | FACE BRICKWORK TYPE 1 |
| G1 | G1 | GLASS AND ALUMINIUM CURTAIN WALLING |
| G2 | G2 | GLASS AND ALUMINIUM SHOPFRONT |
| GB | GB | GLASS AND ALUMINIUM BALUSTRADE |
| R1 | R1 | RENDER / PAINT COLOUR 1 |
| R2 | R2 | RENDER / PAINT COLOUR 2 |
| R3 | R3 | RENDER / PAINT COLOUR 3 |
| R4 | R4 | RENDER / PAINT COLOUR 4 |
| R5 | R5 | RENDER / PAINT COLOUR 5 |
| Z1 | Z1 | ZINC WALL CLADDING |
| Z2 | Z2 | ZINC EAVES CLADDING |

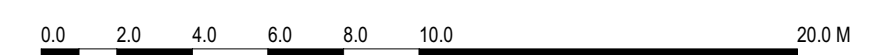[illegible]

The builder shall check and verify all dimensions and verify all errors and omissions to the Architect. Do not scale the drawings. Drawings shall not be used for construction purposes until issued by the Architect for construction.



PO Box 362 Mont Albert Vic 3127
Phone: (03) 9899 6471
Fax: (03) 9899 6515
Email: coeve1@coevedesign.com.au
Web: www.coevedesign.com.au

Project:
BROOKS PARADE

Drawing Title:
ELEVATIONS


Client: ---

Scale:	1:200 AT A1	Date:	04 AUG 2016
--------	-------------	-------	-------------

Drawn By: CDB	Revision: 05 MAY 2017
---------------	-----------------------

Project No:	Drawing No.: DA14-C
-------------	-------------------------------

Plot Date:	14/05/2017
------------	------------

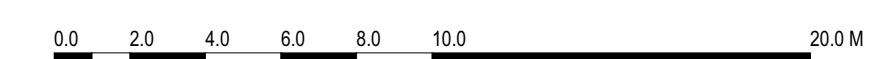

The builder shall check and verify all dimensions and verify all errors and omissions to the Architect. Do not scale the drawings. Drawings shall not be used for construction purposes until issued by the Architect for construction.



Drawing Title:
SECTIONS

Client: ---

Scale: 1:200 AT A1	Date: 05 MAY 2017
--------------------	-------------------

Drawn By: CDB	Revision: --
---------------	--------------

Project No:	Drawing No.: DA15
-------------	-----------------------------

Plot Date:	14/05/2017
------------	------------

