
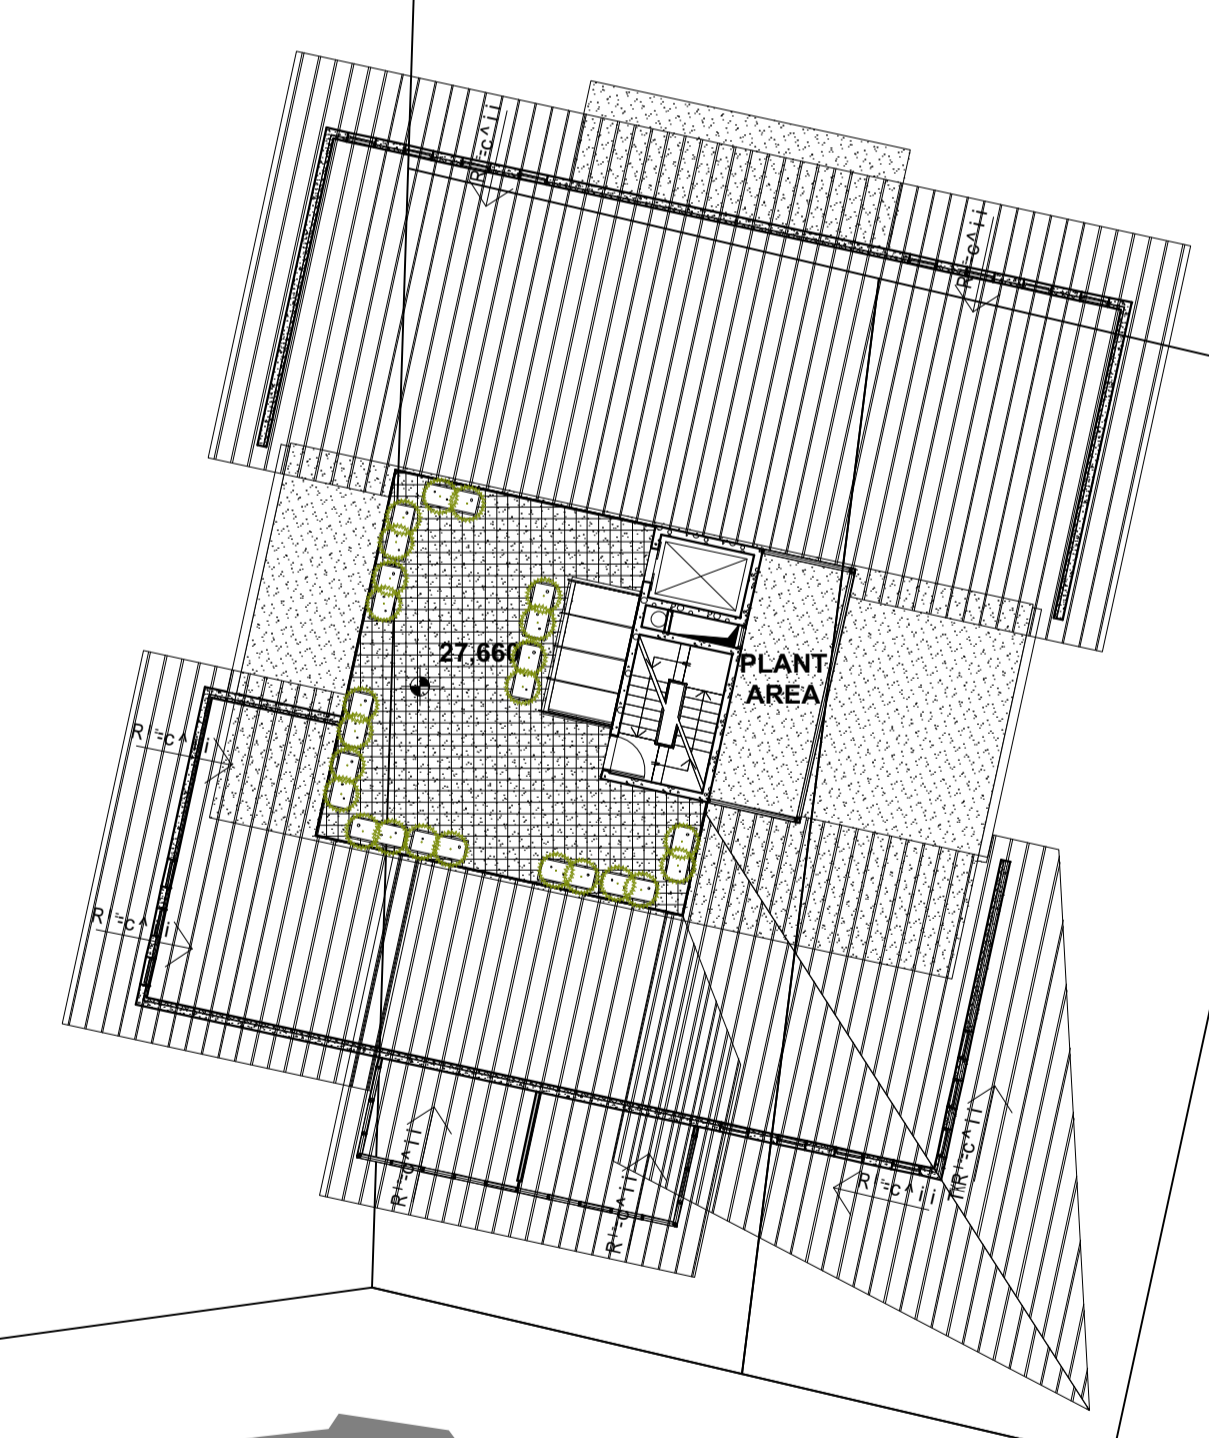
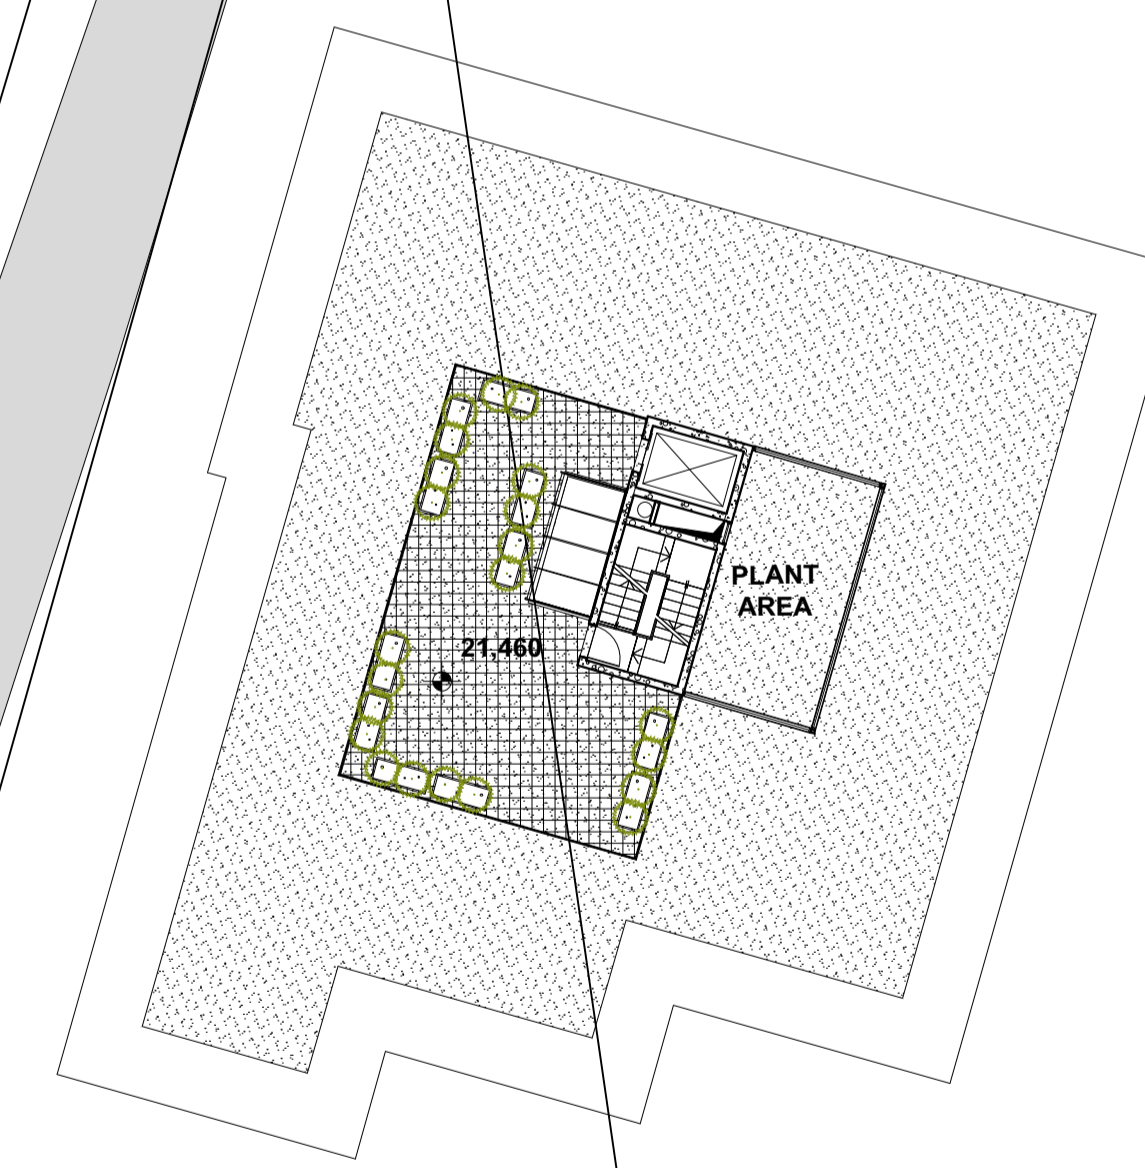
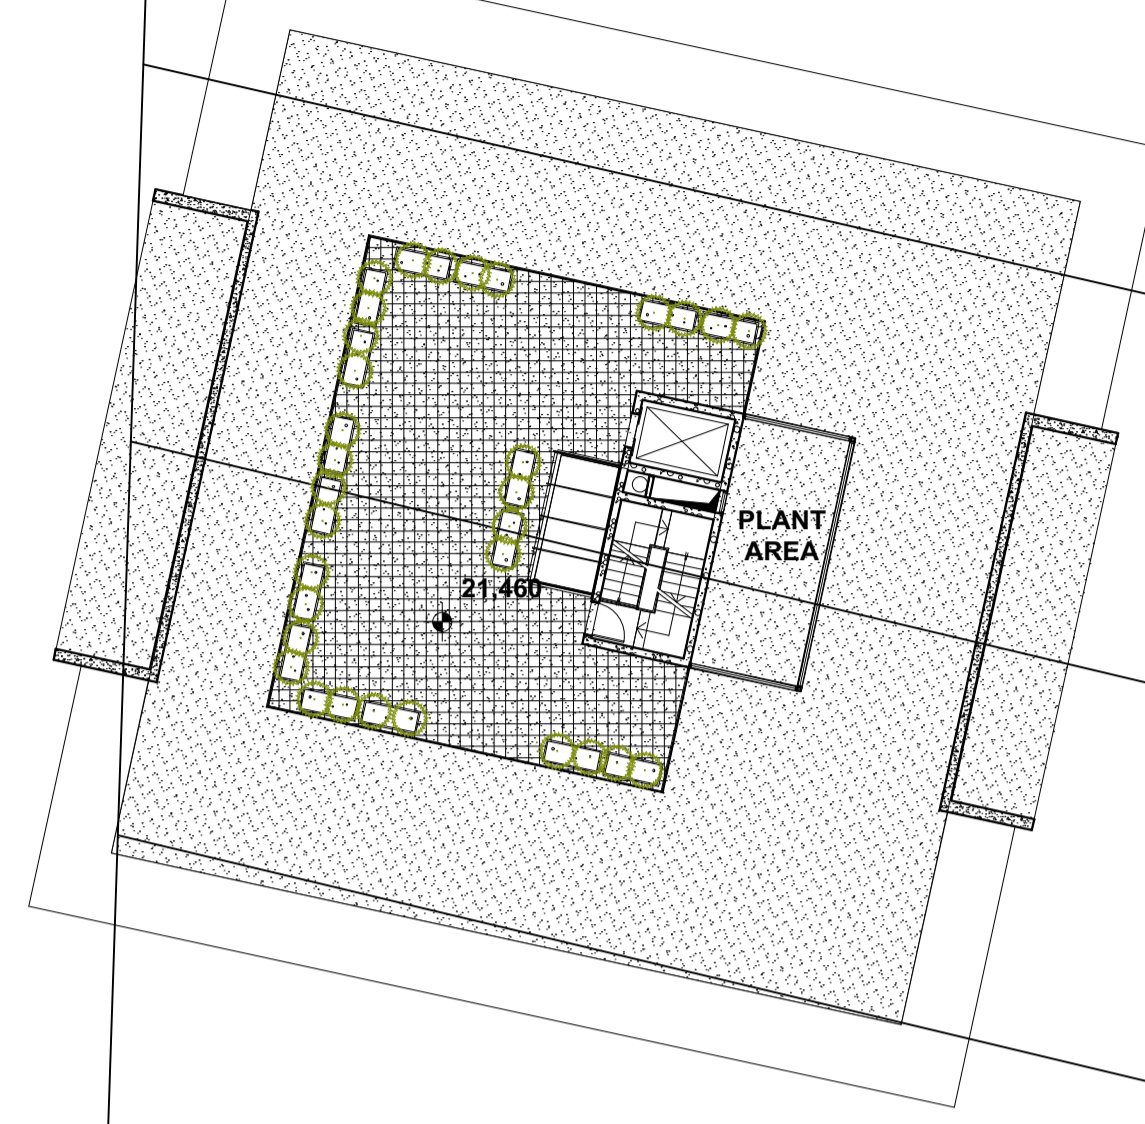



EDGAR STREET

PLANT SCHEDULE

Key	Botanical Name	Common Name	Mature Height	Pot Size
Small Shrubs				
	<i>Anigozanthos cvs</i>	Kangaroo Paws	1.5-1.5m	140mm
	<i>Astromyrtus dulcis</i>	Midgin Berry	1m	200mm
	<i>Brachyscome multifida</i>	Fanflower	0.2m	140mm
	<i>Callistemon 'Little Caroline'</i>	Little Caroline	0.5-0.75m	200mm
	<i>Callistemon 'Little John'</i>	Little John	1m	200mm
	<i>Carpobrotus glaucescens</i>	Pig Face	0.1m	140mm
	<i>Casuarina 'Cousin It'</i>	Cousin It	0.1m	140mm
	<i>Chrysocephalum apiculatum</i>	Yellow Buttons	0.6m	140mm
	<i>Correa alba var. Alba</i>	White Correa	1m	200mm
	<i>Dianella caerulea cvs</i>	Blue Flax Lily	0.5m	140mm
	<i>Erigeron karvinskianus</i>	Seaside Daisy	0.3m	140mm
	<i>Evolvulus pilosus 'Sapphire Blue'</i>	Evolvulus 'Sapphire Blue'	0.3m	140mm
	<i>Evolvulus pilosus 'White'</i>	Evolvulus 'White'	0.3m	140mm
	<i>Festuca glauca</i>	Blue Fescue	0.3m	140mm
	<i>Ficus 'Green Island'</i>	Green Island	1m	200mm
	<i>Gazania spp.</i>	Gazanias	0.2m	140mm
	<i>Grevillea 'FlatAz'</i>	FlatAz	0.2-0.35m	140mm
	<i>Grevillea Liliane</i>	Liliane	1m	200mm
	<i>Helichrysum italicum</i>	Curry Plant	0.6-0.9m	140mm
	<i>Hibbertia scandens</i>	Golden Guinea Vine	0.3m	140mm
	<i>Leptospermum cardwellii</i>	Leptospermum cardwellii	1.2m	140mm
	<i>Lomandra hystrix</i>	Hystrix	1m	140mm
	<i>Lomandra 'Little Cricket'</i>	Little Cricket	0.5m	140mm
	<i>Lomandra verdayi</i>	Verday	0.6m	140mm
	<i>Melaleuca thymifolia 'Cotton Candy'</i>	Cotton Candy	1m	140mm
	<i>Metrosideros 'Little Ewan'</i>	Little Ewan	1m	140mm
	<i>Phyllanthus multiflorus</i>	Waterfall Plant	1m	140mm
	<i>Rhaphiolepis 'Apple Blossom'</i>	Apple Blossom	1m	140mm
	<i>Rhaphiolepis 'Cosmic Pink'</i>	Cosmic Pink	0.8m	140mm
	<i>Rhaphiolepis 'Snow Maiden'</i>	Snow Maiden	0.75m	140mm
	<i>Rosemary 'Tuscan Blue'</i>	Tuscan Blue	0.5-1.5m	140mm
	<i>Scaevola calendulacea</i>	Dune Fanflower	0.2m	140mm
	<i>Syzygium 'Baby Boomer'</i>	Baby Boomer	1.2m	140mm
	<i>Tristanopsis 'Burgundy Blush'</i>	Burgundy Blush	1-1.5m	200mm
	<i>Westringia 'Aussie Box'</i>	Aussie Box	0.9m	140mm
	<i>Westringia 'Blue Gem'</i>	Blue Gem	1-1.5m	200mm
	<i>Westringia 'Jervis Gem'</i>	Jervis Gem	1m	200mm
	<i>Westringia mundi</i>	Mundi	0.5m	140mm
	<i>Westringia smokie</i>	Smokie	1.5m	200mm
	<i>Westringia zena</i>	Zena	0.5-1m	140mm

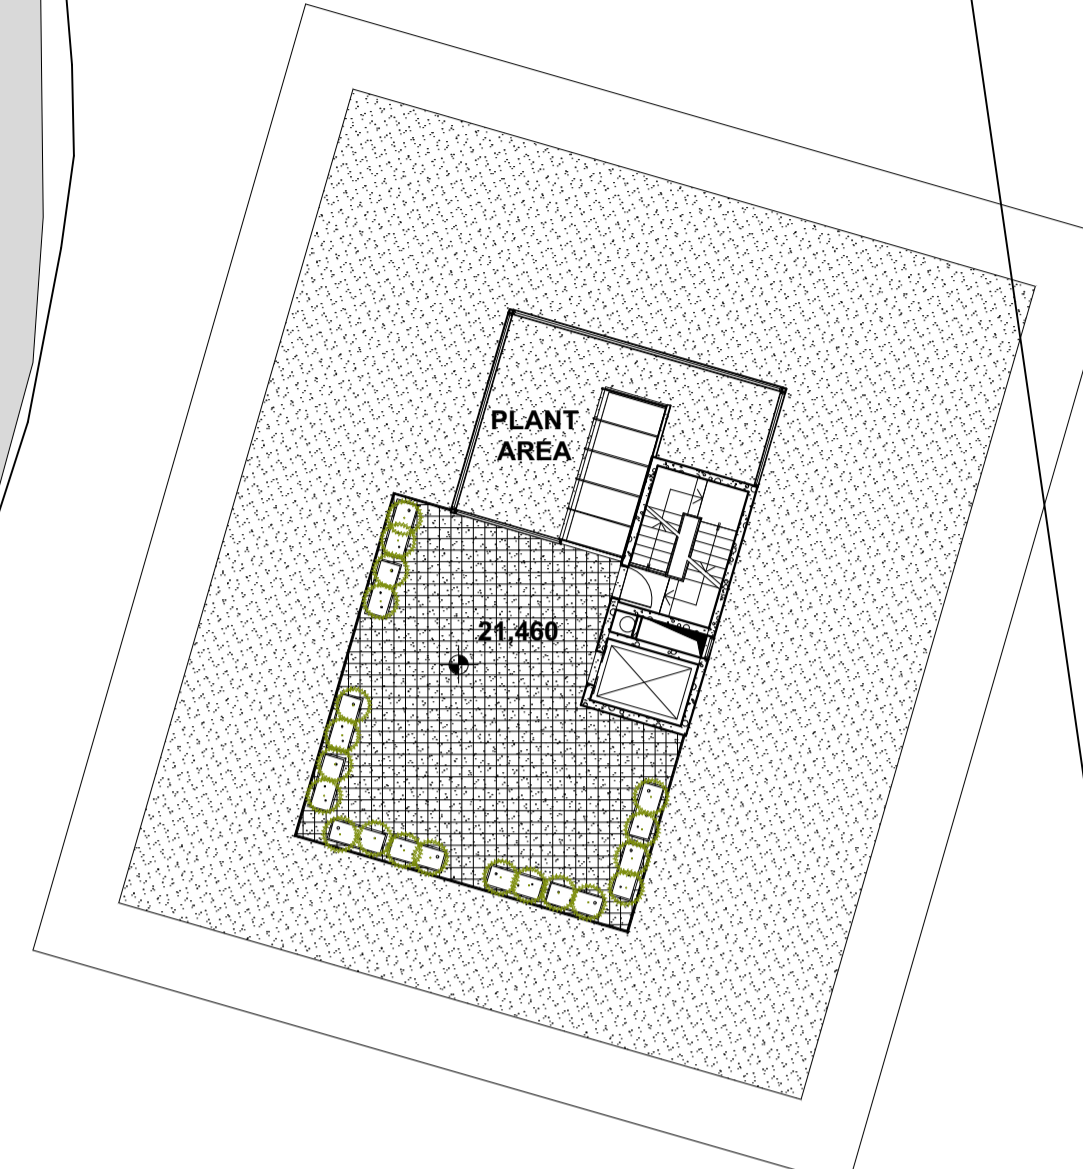

ibdbka
p x ~ b s i ~ s

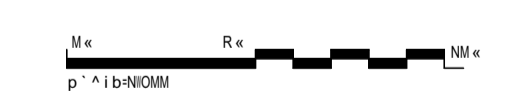

h j ~ g l f k q s b k q r o b	
m ~ 0 ~ s i g j ~ m j r ~ r ~ a e ~ e ~ 0 ~ a e ~ r ~	
o i l c m i ~ k q b o m i ~ k	
~ ~ ~ 0 ~ m ~ ~ g e ~	
b i j l k q	
i ~ ~ g ~ j ~ 0 ~ e ~ m ~ ~	
^ r d r p q Q M N U	
NIOMM - j = ^ N	NLO
i ~ ~ g ~ j ~ ~	r p ~ Q M U N P i m M O ^
i ~ a ~ o ~ e ~ r ~ k p t f	

i ^ k a p ~ ^ a m b ~ m i ~ k
p j ~ ^ e ~ r ~ i o m m

FORUM URBAN SANCTUM
landscape design