Key

DCP Street Wall Height

6m Setback Above Street Wall

Height and Existing Heritage Facade

Street Wall

1.1.1 Street Wall Comparison

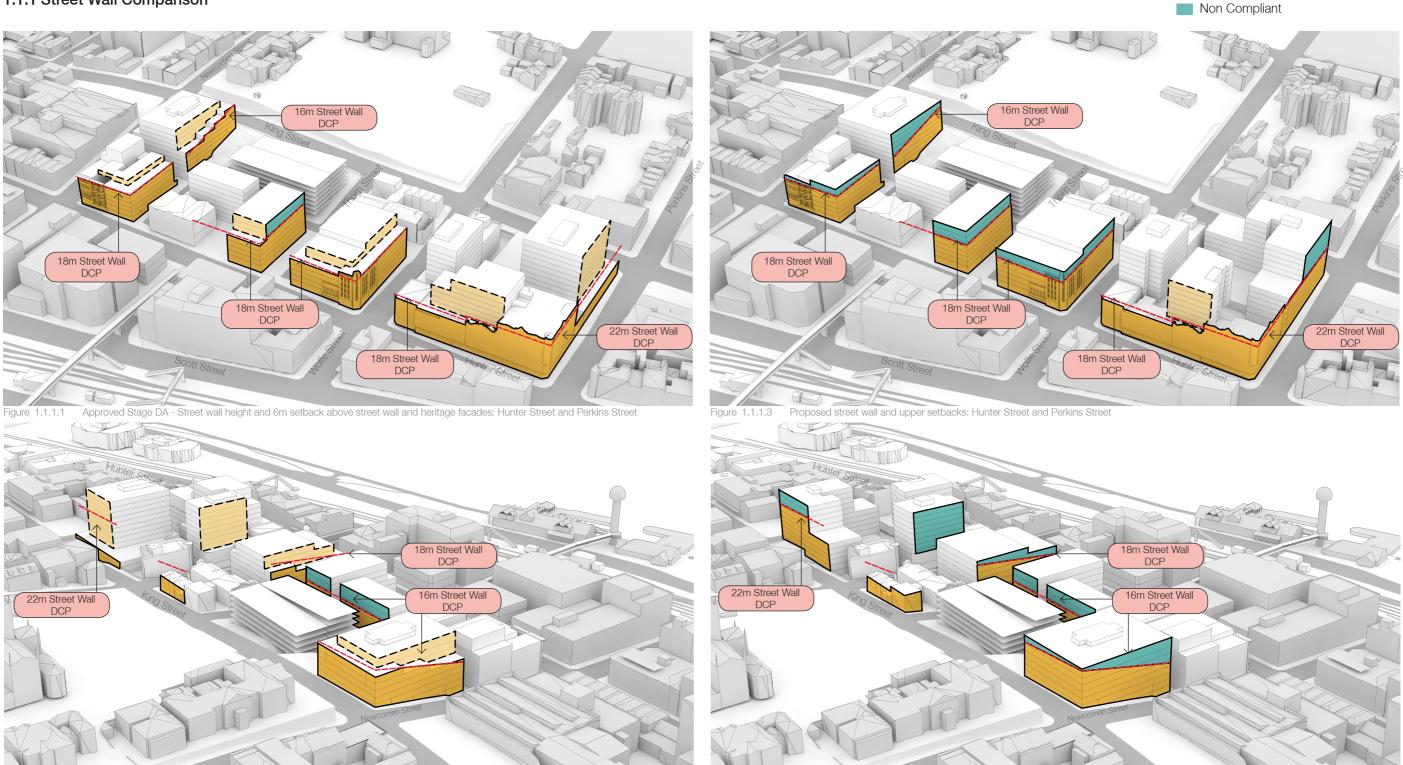


Figure 1.1.1.2 Approved Stage DA - Street wall height and 6m setback above street wall and heritage facades: Newcomen Street and King Street

Figure 1.1.1.4 Proposed street wall and upper setbacks: Newcomen Street and King Street

SJB Architects