The information contained in this document is copyright and may not be used or reproduced for any other project or purpose.

Verify all dimensions and levels on site and report any discrepancies to dwp for direction prior to the commencement of work.

Drawings are to be read in conjunction with all other contract documents.

Use figured dimensions only. Do not scale from drawings. dwp cannot guarantee the accuracy of content and format for copies of drawings issued electronically.


© dwp Australia Pty Ltd Registered Business Name dwp Australia ABN 37 169 328 018 David Rose Nominated Architect NSW ARB 4882

The completion of the Issue Details Checked and Authorised section is confirmation of the status of the drawing. The drawing shall not be used for construction unless endorsed 'For Construction' and authorised for issue.





2 SITE CROSS SECTION 2 1:250

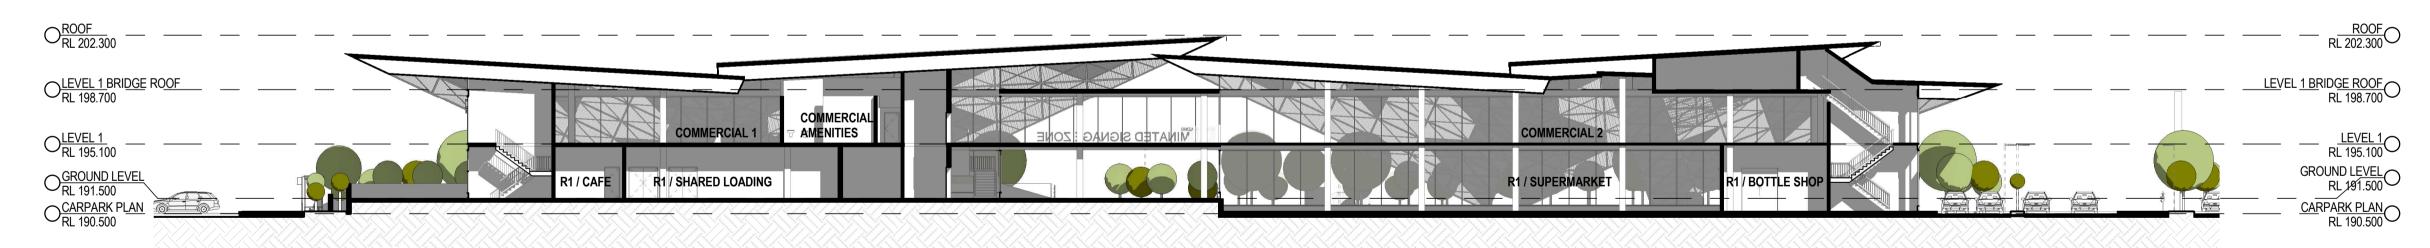

3 BUILDING SECTION - RETAIL 1 - COMMERCIAL 1: 250

PRELIMINARY
NOT TO BE USED DURING CONSTRUCTION

B REVISED DA ISSUE	14.12.18	DR	CB
A DA ISSUE FOR CLIENT REVIEW	13.06.2017	JR	JR
Issue Description	Date	Chk	Au
Architect			
dwp Australia			
www.dwp.com			
Project			
Aberdeen Valley Fair			
Location			
Aberdeen Valley Fair,			
Aberdeen NSW 2336			
Client			
Enef Investments Pty Ltd			
Drawing			
SECTIONS			
Project Number	Date Printed		
203596	14-Dec-18 11:51:54 AN		
Drawing Number	Scale		Issi
Δ013	4 050 0 4		F
<i>,</i> 10 10	1 : 250 @ <i>P</i>	N I	_

