

<div>CON</div> <div>01</div>	<div>CON</div> <div>02</div>	<div>FC</div> <div>01</div>	<div>FC</div> <div>02</div>	<div>SALV</div> <div>01</div>	<div>PAV</div> <div>01</div>	<div>PAV</div> <div>02</div>	<div>PC</div> <div>01</div>
<div>PMC</div> <div>01</div>	<div>PT</div> <div>01</div>	<div>PT</div> <div>02</div>	<div>PT</div> <div>03</div>	<div>MC</div> <div>01</div>	<div>RBLK</div> <div>01</div>	<div>VEN</div> <div>01</div>	

TAG

CON

01

DESCRIPTION

PEDESTRIAN PATHS TYPE 1 /  
CONCRETE FRAMING (TRIANGLES) TO RETAIL 2 AND 3  
CONCRETE - COLOURED OXIDE  
COLOUR: GREY

TAG

CON

02

PEDESTRIAN PATHS TYPE 2  
CONCRETE - COLOURED OXIDE  
COLOUR: OCHRE EARTH

TAG

FC

01

RETAIL 1 AND SERVICE CENTRE EXTERIOR CLADDING  
PROPRIETARY EQUITONE LINEA 3050mm X 1220mm X 10mm  
COLOUR: LT20 GREY  
REFER TO ELEVATIONS FOR HORIZONTAL OR VERTICAL PATTERN

TAG

FC

02

RETAIL 2 AND 3 FRONT FACADE EXTERIOR CLADDING  
PROPRIETARY EQUITONE LINEA 3050mm X 1220mm X 10mm  
COLOUR: LT60 EARTHBROWN  
REFER TO ELEVATIONS FOR HORIZONTAL OR VERTICAL PATTERN

TAG

SALV

01

STRUCTURAL FRAMING TO RETAIL 1  
HOT DIP GALVANISED STEEL

TAG

PAV

01

CARPARK PAVEMENT TO PARKING SPACES  
PROPRIETARY HYDROCON HYDROSTON 80 (VEHICLE)  
PERMEABLE PAVEMENT 206mm X 136mm X 80mm  
COLOUR: NATURAL (LIGHT GREY)

TAG

PAV

02

CARPARK  
ASPHALT  
COLOUR: CHARCOAL

TAG

PC

01

PFC'S (AWNING, SLAB EDGES AND ARTICULATION),  
ALUMINIUM GLAZING MULLIONS/SYSTEMS  
POWDERCOATED - DULUX  
COLOUR: ZEUS BLACK

TAG

PMC

01

PERFORATED METAL CLADDING TO RETAIL 1  
PROPRIETARY LOCKER GROUP PERFORATED METAL SCREEN  
3050mm X 1220mm, 'PRISM' PATTERN, 62% OPEN AREA  
FINISH: STEEL HOT-DIPPED GALVANISED POST PERFORATION

TAG

PT

01

PAINTED CONCRETE WALLS TO RETAIL 2 AND 3,  
PAINTED FC LINING TO SERVICE CENTRE  
PAINT TYPE 01 - DULUX  
COLOUR: LEXICON HALF

TAG

PT

02

PAINT TYPE 02 - DULUX  
COLOUR: STEPNEY

TAG

PT

03

PAINT TYPE 03 - DULUX  
COLOUR: STONE RIVER

TAG

MC

01

ROOFS AND AWNINGS  
METAL ROOF CLADDING  
COLOUR: WOODLAND GREY

TAG

RBLK

01

WALLS TO PODIUM OF RETAIL 1  
RENDERED CONCRETE BLOCKWORK - COLOURED OXIDE  
COLOUR: OCHRE EARTH

TAG

VEN

01

AWNING SOFFIT AND UNDERSIDE OF EXTERNAL RETAIL 1 SLAB  
PROPRIETARY KNOTWOOD 150mm SOFFIT CLADDING SYSTEM  
TIMBEE VENEER ON ALUMINIUM EXTRUSION  
COLOUR: SPOTTED GUM EXTERIOR RANGE

Notes  
The information contained in this document is copyright and may not be used or reproduced for any other project or purpose.




Verify all dimensions and levels on site and report any discrepancies to dwp for direction prior to the commencement of work.

Drawings are to be read in conjunction with all other contract documents.

Use figured dimensions only. Do not scale from drawings. dwp cannot guarantee the accuracy of content and format for copies of drawings issued electronically.

The completion of the Issue Details Checked and Authorised section is confirmation of the status of the drawing. The drawing shall not be used for construction unless endorsed 'For Construction' and authorised for issue.

©dwp Australia Pty Ltd  
Registered Business Name dwp Australia ABN 37 169 328 018  
David Rose Nominated Architect NSW ARB 4882

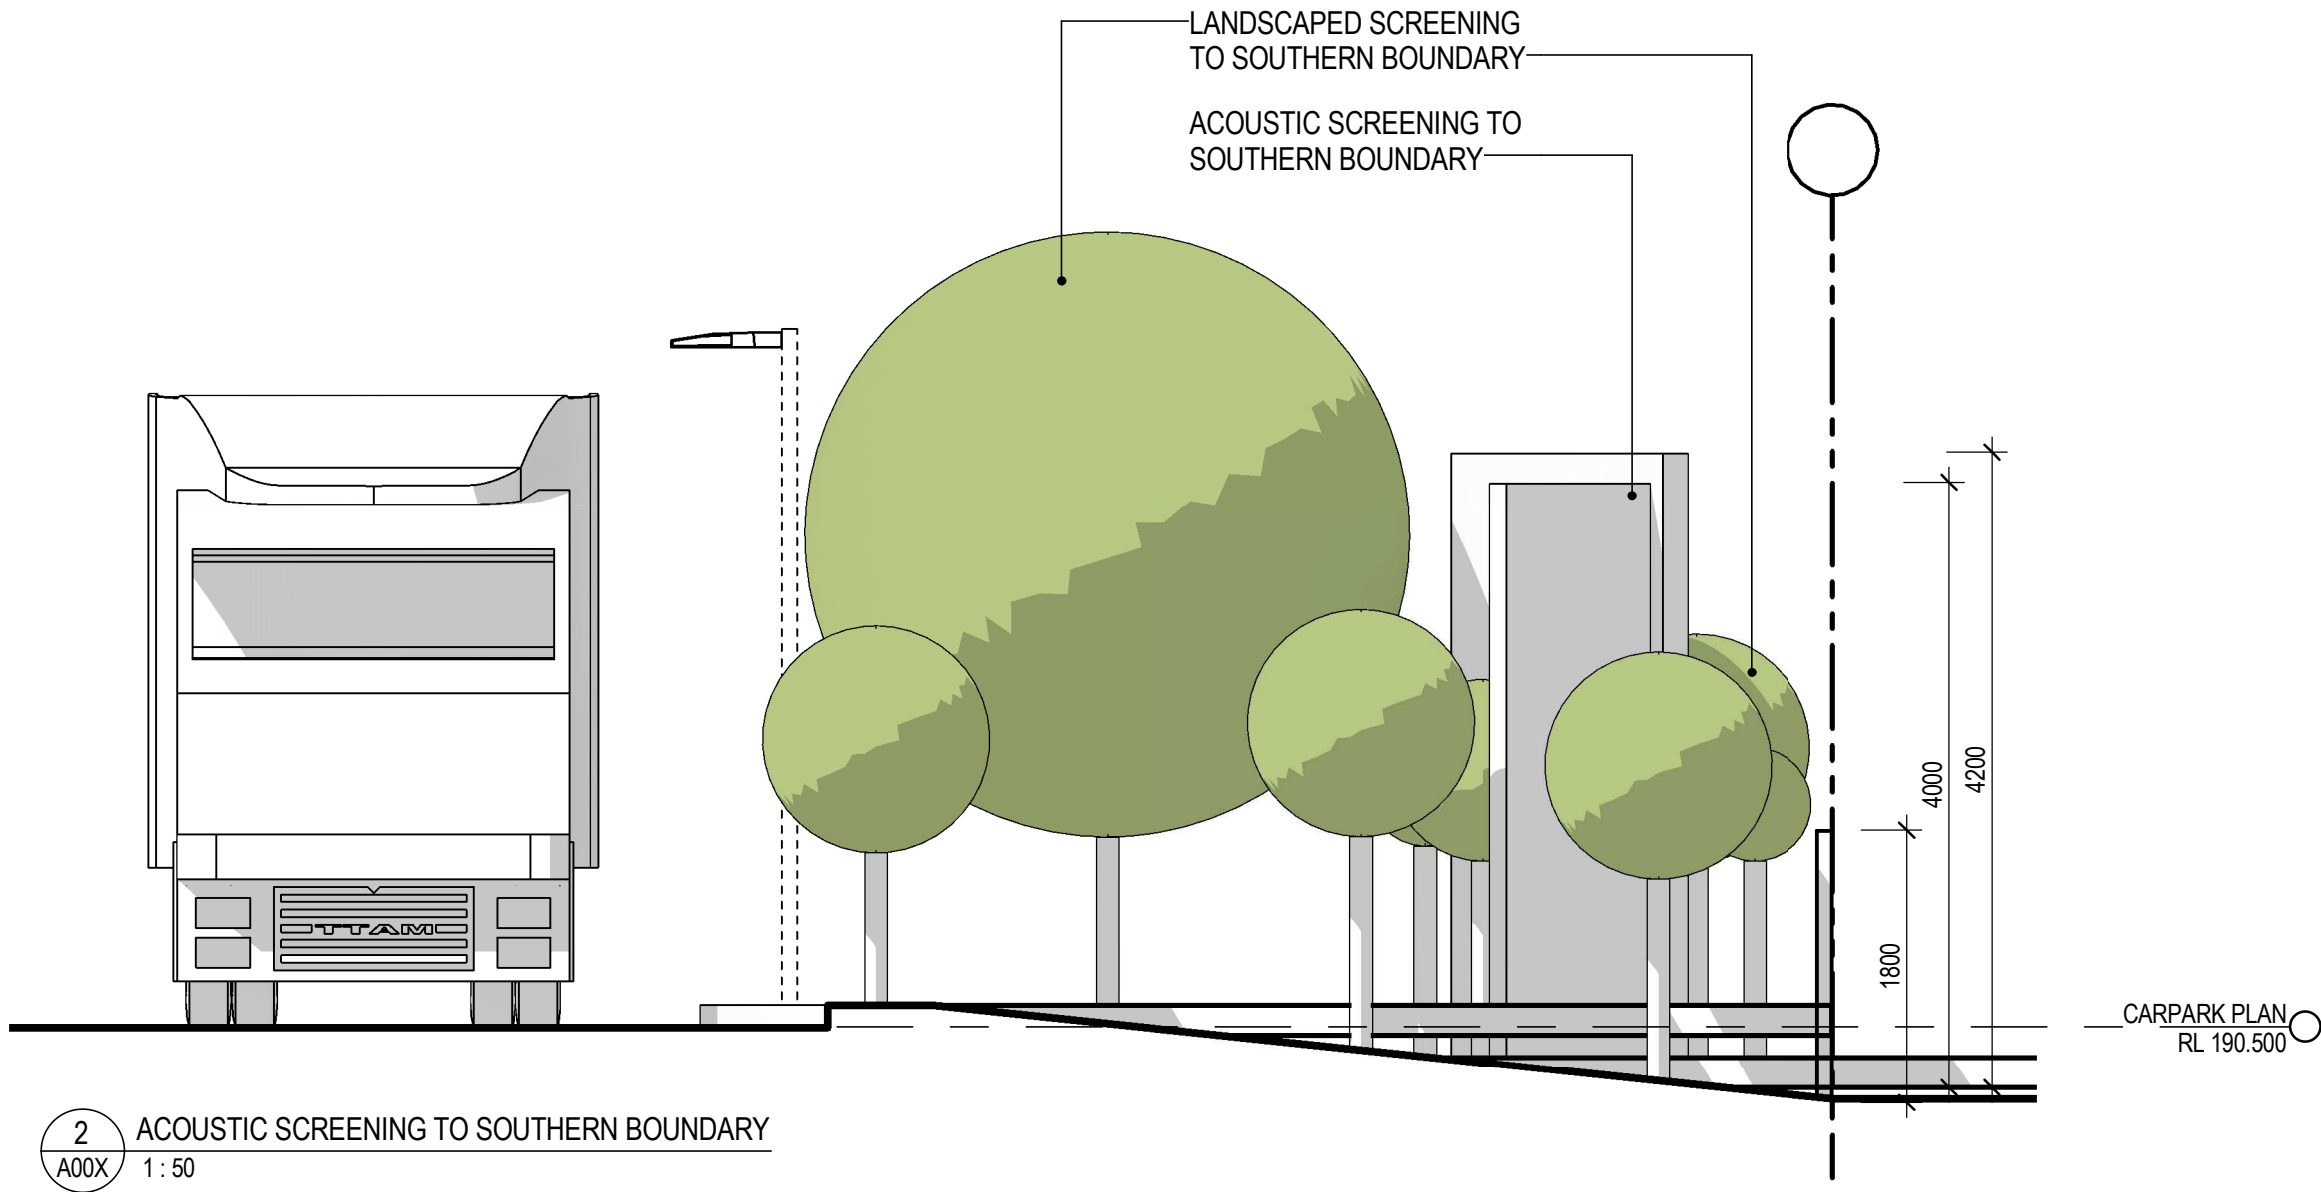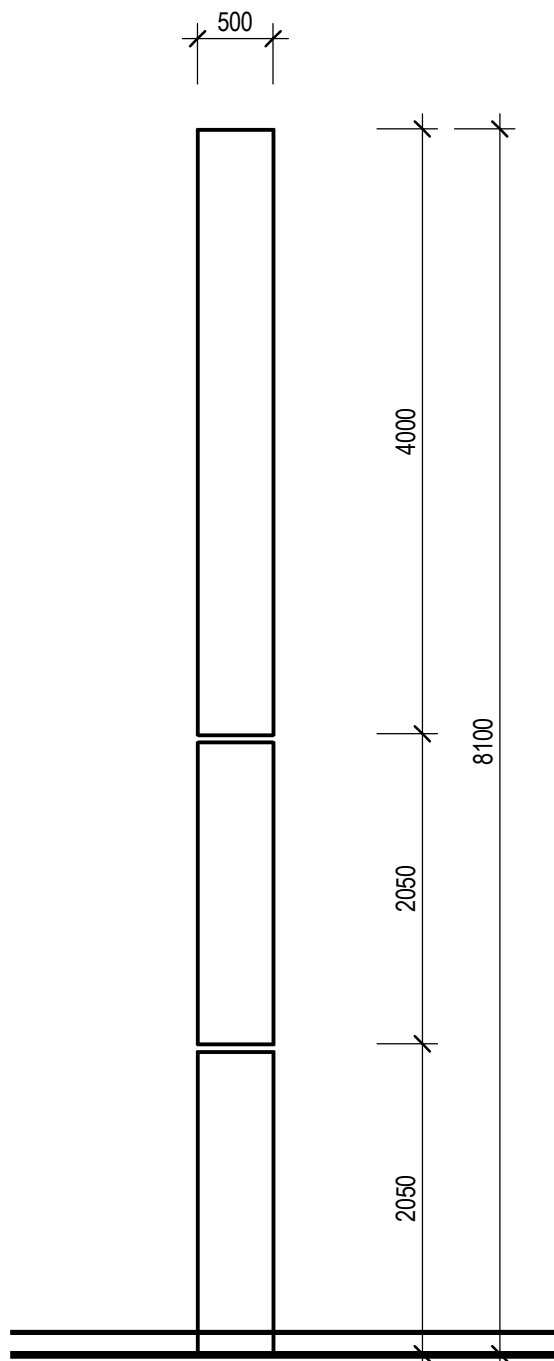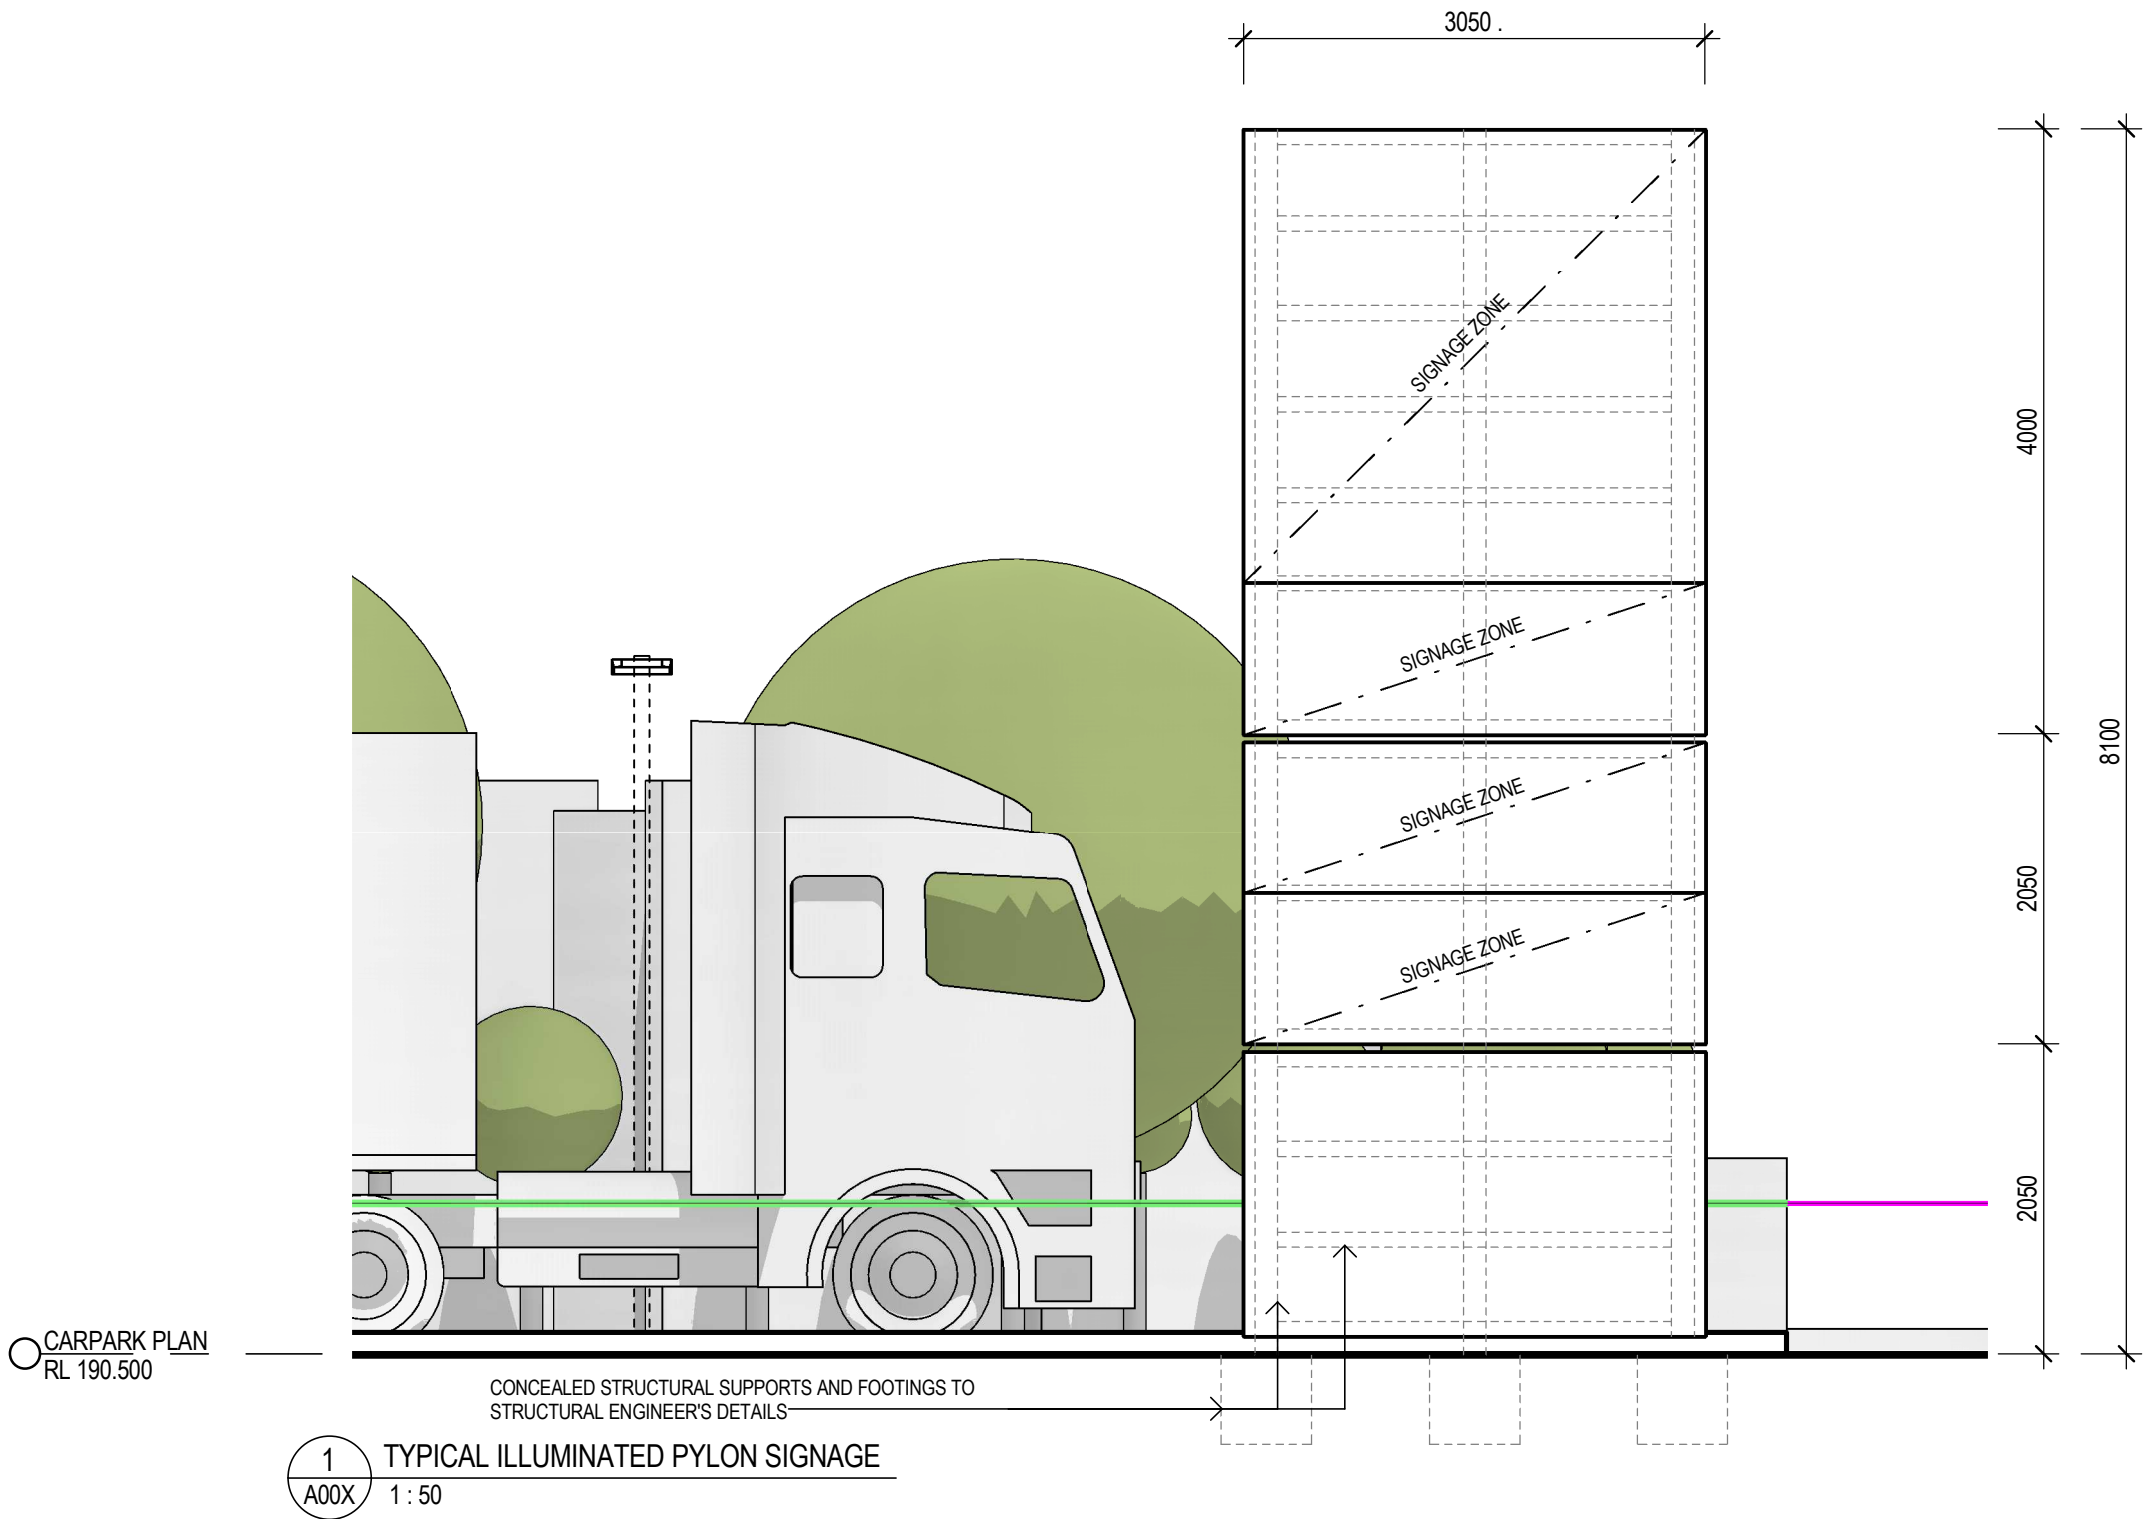

PRELIMINARY

NOT TO BE USED DURING CONSTRUCTION

C

REVISED DA ISSUE

14.12.18

DR

CB

B

ISSUE FOR COUNCIL INFORMATION

01.12.2017

JR

CB

A

DA ISSUE FOR CLIENT REVIEW

13.06.2017

JR

JR

Issue

Description

Date

CHK

Auth

Architect

dwp Australia

www.dwp.com

Project

Aberdeen Valley Fair

Location

Aberdeen Valley Fair,  
Aberdeen NSW 2336

Client

Enef Investments Pty Ltd

Drawing

MATERIALS / ACOUSTIC FENCE SECTION /  
SIGNAGE PYLON ELEVATION

Project Number

203596

Date Printed

14-Dec-18 11:52:11 AM

Drawing Number

A014

Scale

1: 50 @ A1

Issue

C

File Name

A390/dwp\_16-0083\_Aberdeen Valley Fair/A00X\_16-0083\_Aberdeen Valley Fair\_CENTRAL\_PIE.rvt

