


SERVICE CENTRE - 3D

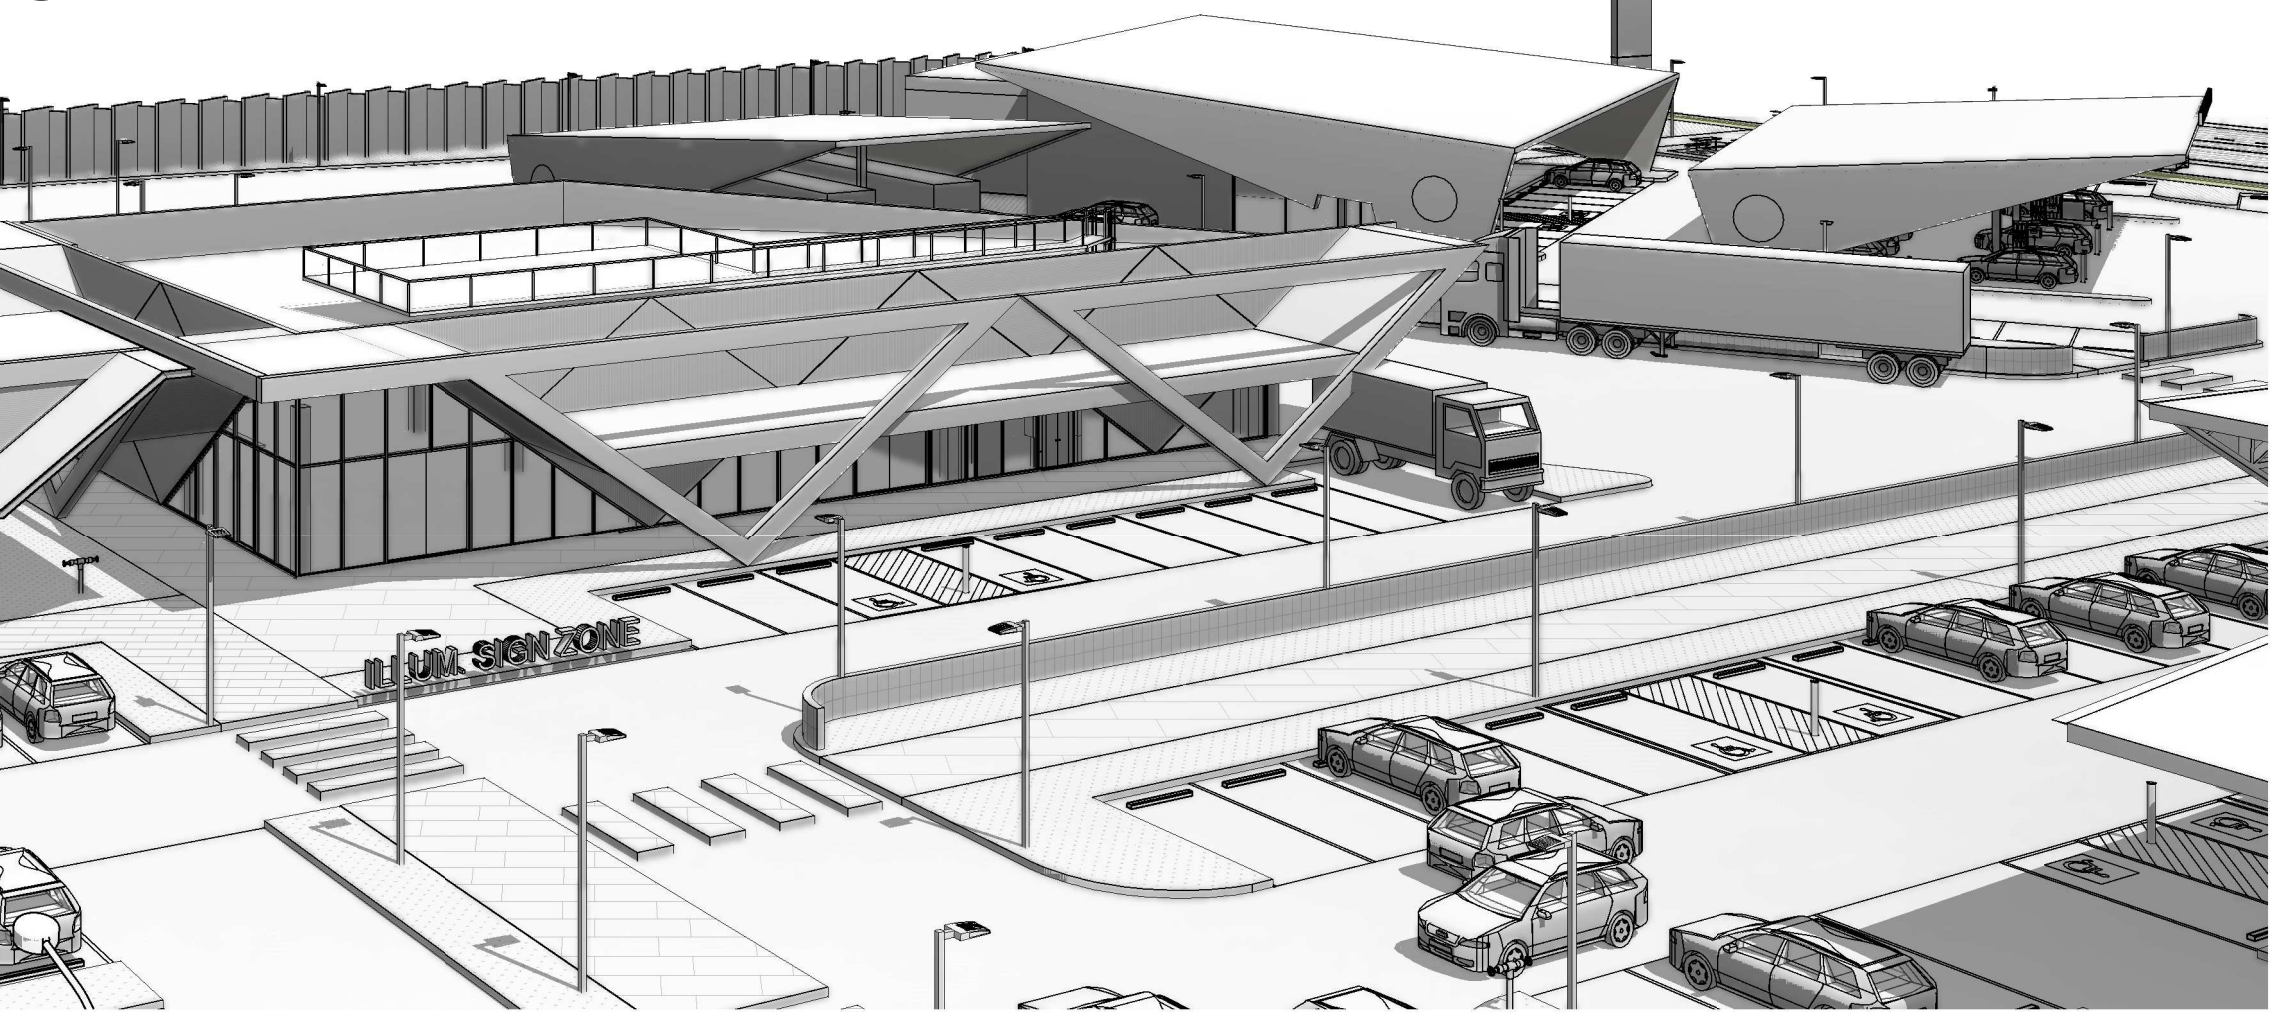

RETAIL 2 - 3D

Notes  
The information contained in this document is copyright and may not be used or reproduced for any other project or purpose.  
Verify all dimensions and levels on site and report any discrepancies to dwp for direction prior to the commencement of work.  
Drawings are to be read in conjunction with all other contract documents.  
Use figured dimensions only. Do not scale from drawings. dwp cannot guarantee the accuracy of content and format for copies of drawings issued electronically.  
The completion of the Issue Details Checked and Authorised section is confirmation of the status of the drawing. The drawing shall not be used for construction unless endorsed 'For Construction' and authorised for issue.  
© dwp Australia Pty Ltd  
Registered Business Name dwp Australia ABN 37 169 328 018  
David Rose Nominated Architect NSW ARB 4882

MATERIAL LEGEND	
TAG	DESCRIPTION
CON 01	PEDESTRIAN PATHS TYPE 1 / CONCRETE FRAMING (TRIANGLES) TO RETAIL 2 AND 3
	CONCRETE - COLOURED OXIDE COLOUR: GREY
FC 01	RETAIL 1 AND SERVICE CENTRE EXTERIOR CLADDING
	PROPRIETARY EQUITONE LINEA 3050mm X 1220mm X 10mm COLOUR: LT20 GREY REFER TO ELEVATIONS FOR HORIZONTAL OR VERTICAL PATTERN
FC 02	RETAIL 2 AND 3 FRONT FACADE EXTERIOR CLADDING
	PROPRIETARY EQUITONE LINEA 3050mm X 1220mm X 10mm COLOUR: LT60 EARTH/BROWN REFER TO ELEVATIONS FOR HORIZONTAL OR VERTICAL PATTERN
GALV 01	STRUCTURAL FRAMING TO RETAIL 1
	HOT DIP GALVANISED STEEL
PC 01	PFC'S (AWNING, SLAB EDGES AND ARTICULATION), ALUMINIUM GLAZING MULLIONS/SYSTEMS
	POWDERCOATED - DULUX COLOUR: ZEUS BLACK
PMC 01	PERFORATED METAL CLADDING TO RETAIL 1
	PROPRIETARY LOCKER GROUP PERFORATED METAL SCREEN 3050mm X 1220mm, 'PRISM' PATTERN, 62% OPEN AREA FINISH: STEEL HOT-DIPPED GALVANISED POST PERFORATION
PT 01	PAINTED CONCRETE WALLS TO RETAIL 2/3, PAINTED FC LINING TO SERVICE CENTRE
	PAINT TYPE 01 - DULUX COLOUR: LEXICON HALF
PT 02	PAINT TYPE 02 - DULUX COLOUR: STEPNEY
PT 03	PAINT TYPE 03 - DULUX COLOUR: STONE RIVER
MC 01	ROOFS AND AWNINGS
	METAL ROOF CLADDING COLOUR: WOODLAND GREY
RBLK 01	WALLS TO PODIUM OF RETAIL 1
	RENDERED CONCRETE BLOCKWORK - COLOURED OXIDE COLOUR: OCHRE EARTH
VEN 01	AWNING SOFFIT AND UNDERSIDE OF EXTERNAL RETAIL 1 SLAB
	PROPRIETARY KNOTWOOD 150mm SOFFIT CLADDING SYSTEM TIMBEE VENEER ON ALUMINIUM EXTRUSION COLOUR: SPOTTED GUM EXTERIOR RANGE
ABBREVIATIONS	
AW	AWNING
FG	FIXED GLASS
LV	LOUVER
MTR	ELECTRICAL METERING
PLD	PANEL LIFT DOOR

NOTE: PLANTING NOT SHOWN FOR CLARITY

## PRELIMINARY

NOT TO BE USED DURING CONSTRUCTION

G	REVISED DA ISSUE	14.12.18	DR	CB
F	ISSUE FOR COUNCIL INFORMATION	05.12.2017	JR	CB
E	ISSUE FOR COUNCIL INFORMATION	01.12.2017	JR	CB
D	DA ISSUE FOR CLIENT REVIEW	13.06.2017	JR	CB
C	ISSUE FOR COORDINATION	04.05.2017	JR	CB
B	PRELIMINARY ISSUE FOR CLIENT REVIEW	11.04.2017	JR	CB
A	PRELIMINARY DA ISSUE FOR CLIENT REVIEW	05.04.2017	JR	CB

Issue	Description	Date	CHK	Auth
Architect	dwp Australia www.dwp.com			

Project  
Aberdeen Valley Fair

Location  
Aberdeen Valley Fair,  
Aberdeen NSW 2336

Client  
Enef Investments Pty Ltd

Drawing

ELEVATIONS - RETAIL 2 + SERVICE CENTRE

Project Number  
203596

Date Printed  
14-Dec-18 11:49:43 AM

Drawing Number  
A011

Scale  
As indicated @ A1

Issue  
G





