



LEGEND

PROGRAMME

- 1 Car Parking
- 2 Truck & Trailer Parking
- 3 Picnic and Seating Area
- 4 Outdoor Dining/Cafe
- 5 Entry Signage
- 6 Mounded Landscape
- 7 Maintenance Access Gate
- 8 Maintenance Access Track
- 9 On site detention tank connected to water reuse system and irrigation

GENERAL

- Site Boundary
- Proposed Contour Line
- Existing Level
- Finished Floor Level
- Structural Slab Level
- Proposed Fall
- Architecture Above
- Architecture Below
- Proposed Ramp
- Proposed Stairs
- Existing Building
- Services

WALLS & EDGES

- Steel Edge
- Proposed Flush Concrete Kerb
- Proposed Raised Concrete Kerb
- Freestanding Insitu Wall
- Freestanding Precast Wall
- Retaining Gabion Wall
- Retaining Insitu Wall
- Retaining Precast Wall

PAVEMENTS

- Existing Road
- Existing Concrete Pavement
- Fine Aggregate
- Asphaltic Concrete
- Insitu Concrete Pedestarian
- Carpark - Asphaltic Concrete
- Carpark - Permeable Paving
- Stone Tiles
- Stone Tiles Sandstone
- Stair

RAILS & FENCING

- Acoustic Wall
- Fence

FURNITURE & FITTINGS

- Proposed Seating 1
- Proposed Seating 2
- Proposed Bollards
- Proposed Sandstone Blocks
- Wheel Stop
- Lighting
- Gate

SOIL/MULCH

- Native Woodchip


IRRIGATED PLANTING

- Turf
- PM1-Grass Mix-Sun
- PM3A-Shrubs & Groundcovers Mix-Sun
- PM5A-Screen Hedge Low Sun
- PM7A-Feature Planting-Sun
- PM11-Biofiltration Mix

Note: All planting and turf areas within boundary are to be irrigated using on site detention and water reuse system with backflow prevention and town water top up.

TREES

- Existing Tree to be Removed Refer ARBORISTS REPORT
- Existing Tree to be Transplanted/ original location
- Existing Tree to be Transplanted/ new location
- Existing Tree to be Retained
- Proposed Tree

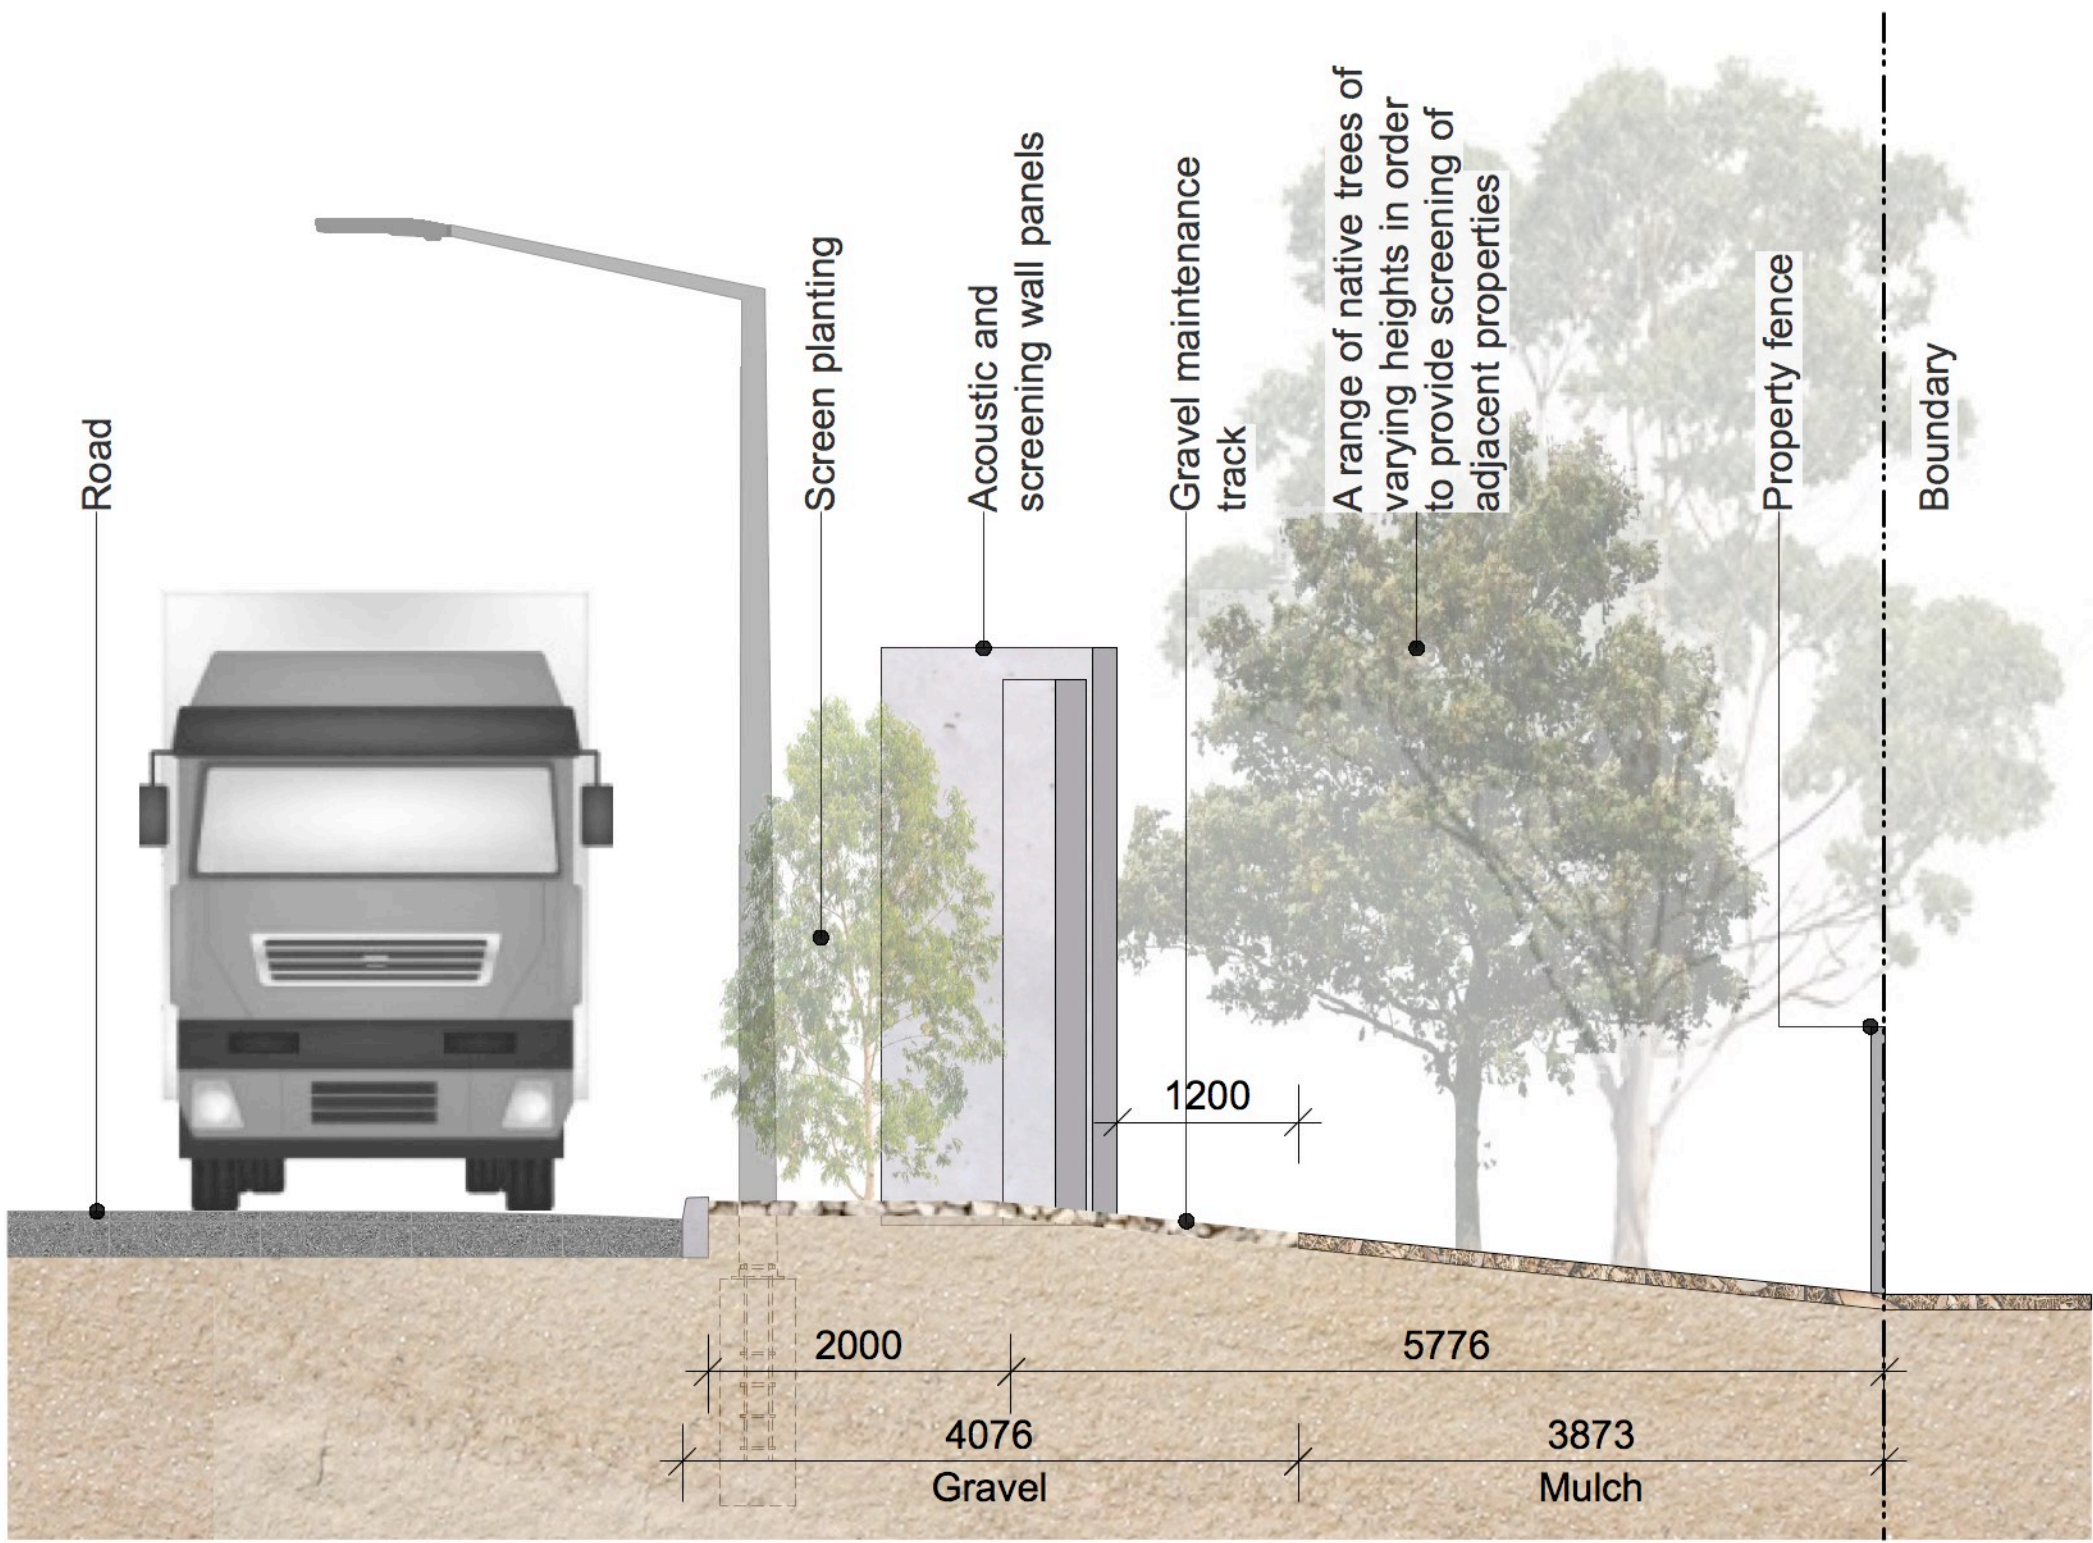

A Acoustic Screening to Southern Boundary
Section @1:50

Acoustic screening panel option



Hebel or similar aerated concrete panels with
rebate detailing and paint finish

