Notes
The information contained in this document is copyright and may not be used or reproduced for any other project or purpose.

Verify all dimensions and levels on site and report any discrepancies to dwp for direction prior to the commencement of work.

Drawings are to be read in conjunction with all other contract documents.

Use figured dimensions only. Do not scale from drawings. dwp cannot guarantee the accuracy of content and format for copies of drawings issued electronically.

The completion of the Issue Details Checked and Authorised section is @dwfr/hatterio/fwhetstatus of the drawing. The drawing shall not be Begister Constitution and David Rose Nominated Architect NSW ARB 4882

LEGEND

T.JUNCEA LOCATIONS


BULK EARTHWORKS TO BUILDING AREA

BULK EARTHWORKS TO ROADWAY AREA

PRELIMINARY
NOT TO BE USED DURING CONSTRUCTION

Α	FOR COUNCIL INFORMATION	16.02.2018	CW	RP
	Description	Date	Chk	Au
Archit				
	Australia			
wwv	v.dwp.com			
Projec	t			
WH	IIDDON REDHEAD			
Locati	on			
120	REDHEAD ROAD, REDHEAD	NSW		
Client				
Th	e Whiddon Group Life is a journey			
	E WHIDDON GROUP			
THI				
THI Drawi	ng			
 Drawi	rg E PLAN - OVERLAY			
Drawi		Date Printed		
Drawi	E PLAN - OVERLAY	Date Printed 2/16/2018 4	1:42:05	5 PM
Drawi SIT Project 203	E PLAN - OVERLAY		4:42:09	5 PM



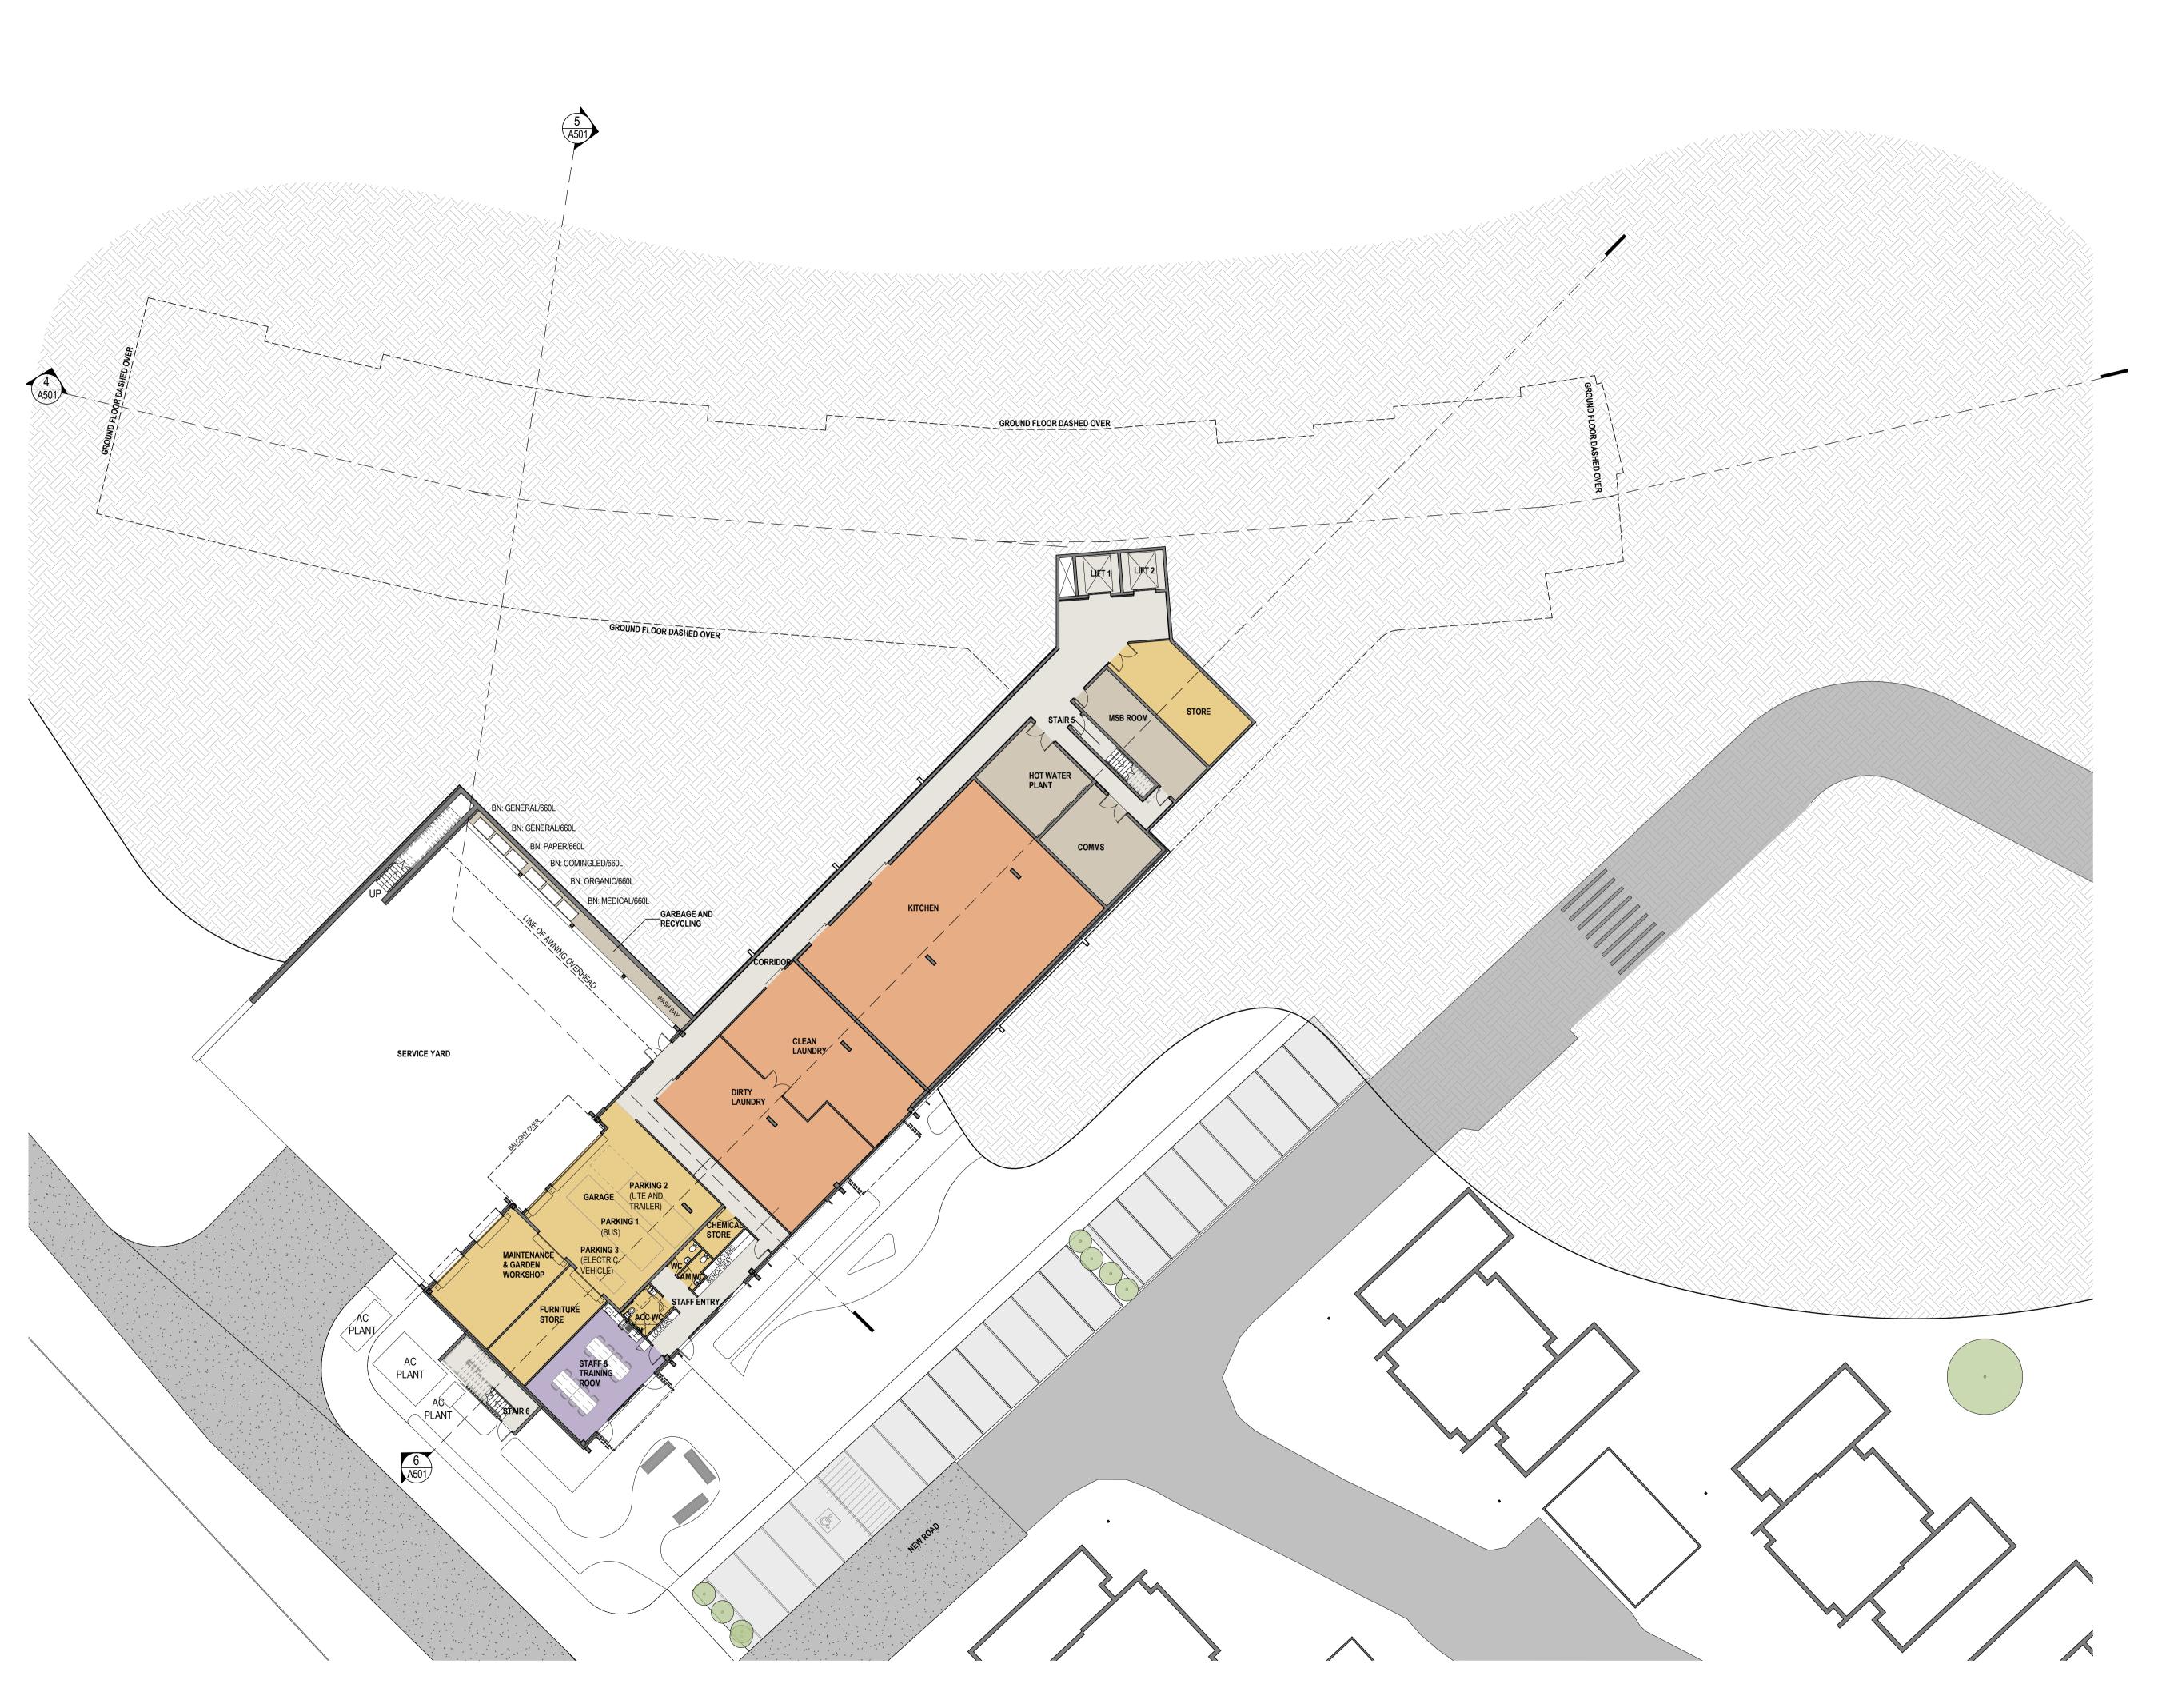

The information contained in this document is copyright and may not be used or reproduced for any other project or purpose.

Verify all dimensions and levels on site and report any discrepancies to dwp for direction prior to the commencement of work.

Drawings are to be read in conjunction with all other contract

Use figured dimensions only. Do not scale from drawings. dwp cannot guarantee the accuracy of content and format for copies of drawings issued electronically. The completion of the Issue Details Checked and Authorised section is confirmation of the status of the drawing. The drawing shall not be used for construction unless endorsed 'For Construction' and authorised for issue.

© dwp Australia Pty Ltd Registered Business Name dwp Australia ABN 37 169 328 018 David Rose Nominated Architect NSW ARB 4882

© Copyright 2011 dwp. ALL RIGHTS RESERVED. Reproduction prohibited unless authorised in writing by dwp.

ROOM DEPARTMENT LEGEND

PLANT

CIRCULATION


AMENITIES / STORE STAFF

KITCHEN / LAUNDRY SERVICES

SMOKE & FIRE COMPARTMENT LEGEND

FIRE RATED ELEMENT

SMOKE PROOF ELEMENT

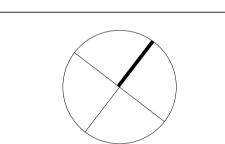

PRELIMINARY

NOT TO BE USED DURING CONSTRUCTION							
т	FOR COUNCIL INFORMATION	16.02.2018	CW	RP			
S	FOR ECI INFORMATION	09.02.18	CW	RP			
R	ISSUE FOR COORDINATION	12.12.17	СВ	RP			
Q	ISSUE FOR CLIENT REVIEW	08.12.17	JR	RP			
P	ISSUE FOR DEVELOPMENT APPLICATION	11.10.17	СВ	RP			
N	ISSUE FOR COORDINATION	10.10.17	CB	RP			
M	ISSUE FOR INFORMATION	03.10.17	CB	RP			
L	ISSUE FOR COMMENT	25.09.17	CB	CM			
K	ISSUE FOR COMMENT	18.09.17	CB	CM			
J	ISSUE FOR VALUE MANAGEMENT	11.09.17	СВ	CM			
Н	DRAFT DA - FOR REVIEW	07.08.17	CB	JR			
G	DRAFT DA - FOR REVIEW	04.08.17	EP	JR			
F	ISSUE FOR CONSTING	31.07.17	EP	JR			
Issue	Description	Date	Chk	Auth			

Architect/ Designer

dwp www.dwp.com

THE WHIDDON GROUP

The Whiddon Group

Life is a journey

WHIDDON REDHEAD

Location
120 REDHEAD ROAD, REDHEAD NSW

Project Number 203519

Drawing GENERAL ARRANGEMENT PLAN -BUILDING B_BASEMENT

LEVEL
Scale (A1)
As indicated

Date Printed 2/16/2018 4:42:20 PM

Drawing Number A204

