## The Whiddon Group Redhead RACF, Redhead




Client: The Whiddon Group

Date:05.02.2018

Taylor Brammer Landscape Architects Pty Ltd 218 Oxford Street, Woollahra NSW 2025 Tel: +61 2 9387 8855 Fax: +61 2 4267 4826 Email: sydney@taylorbrammer.com.au

## The Whiddon Group Redhead RACF, Redhead

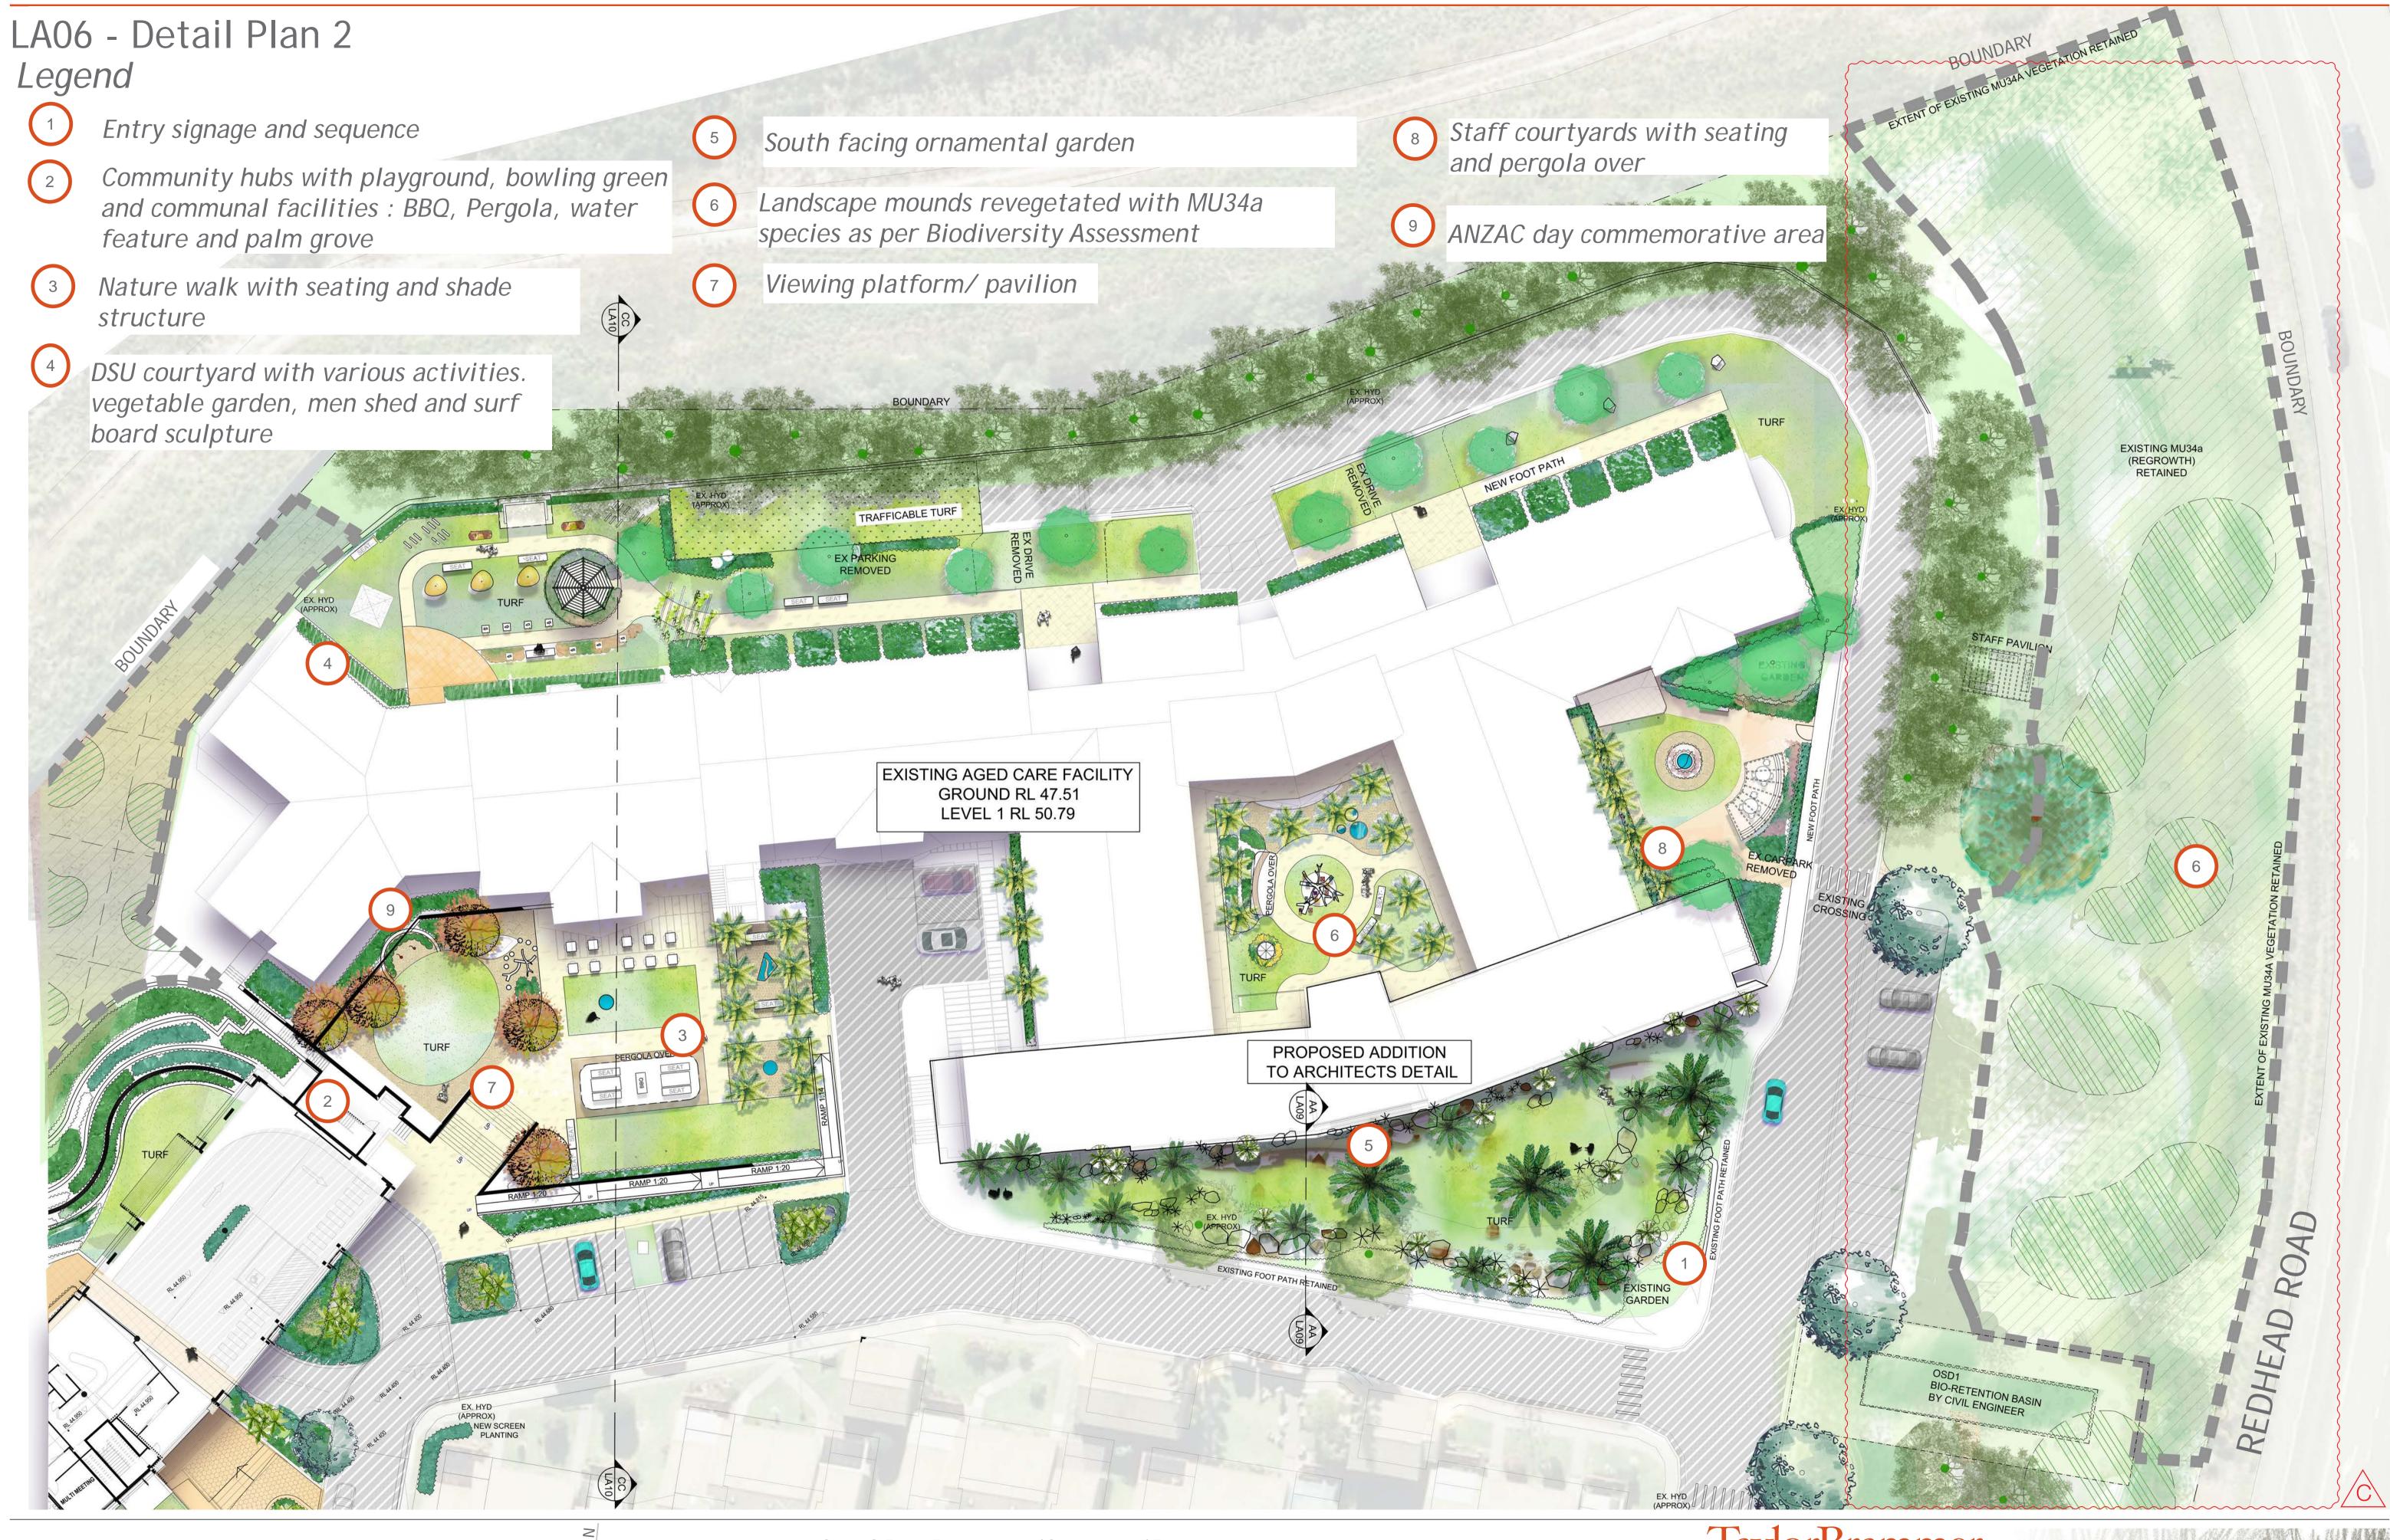

Project No: 17-109s

Client: The Whiddon Group

Revision: C

Date:05.02.2018

Scale: 1:250


0 2.5

10

TaylorBrammer

## The Whiddon Group Redhead RACF, Redhead

## LA09 - Landscape sections

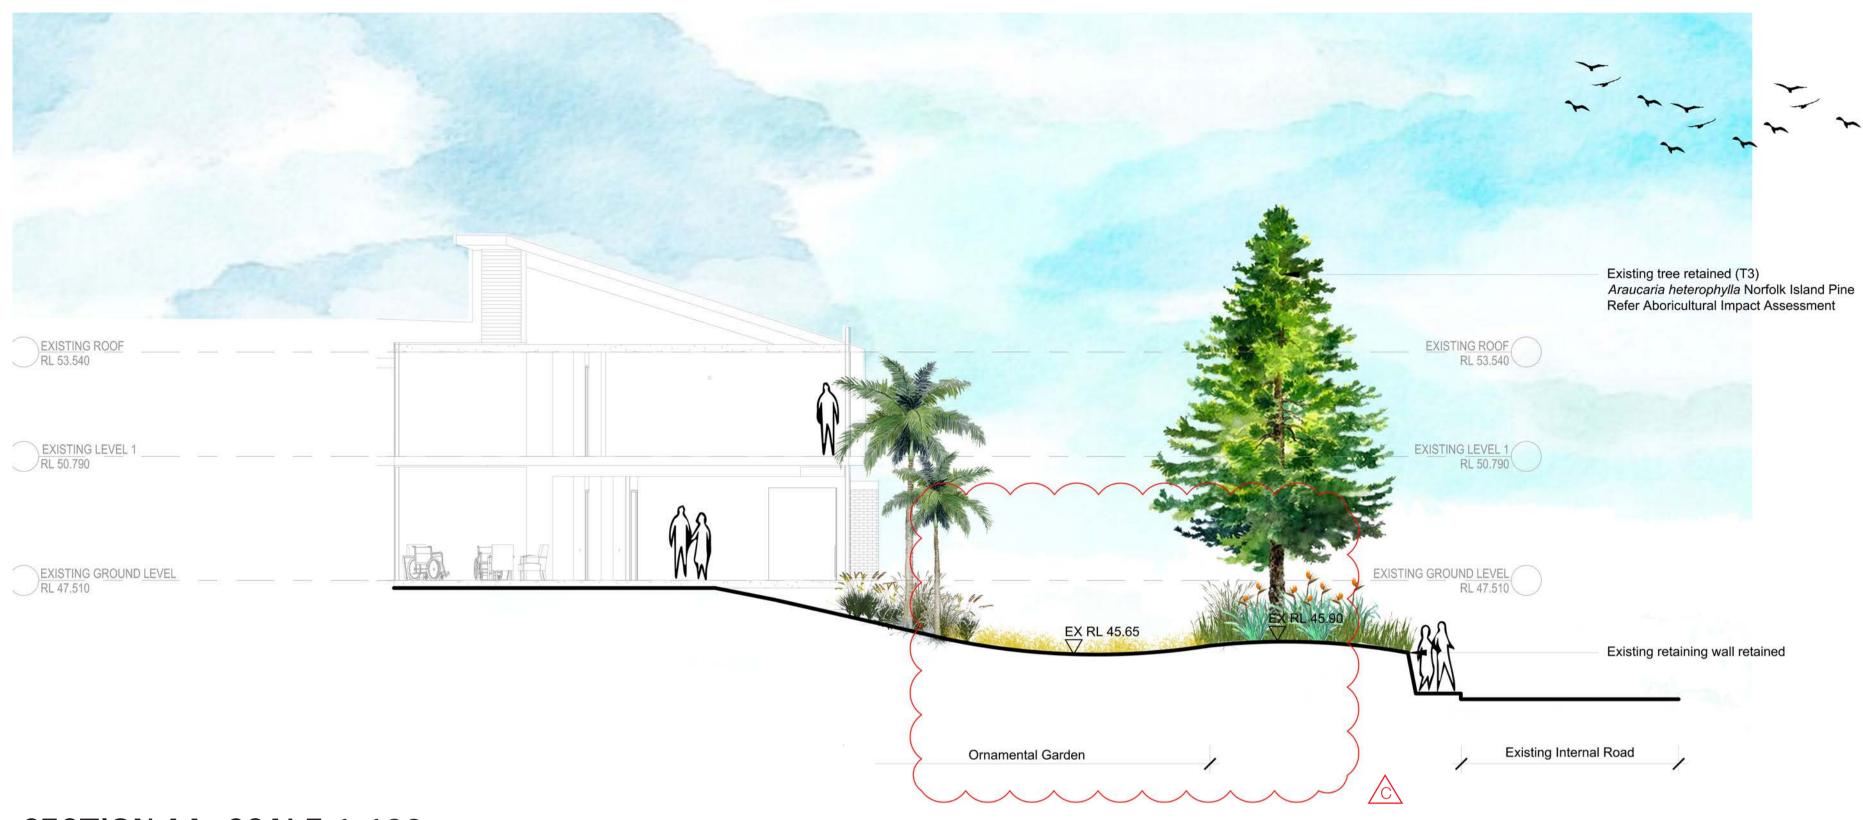

SECTION AA- SCALE 1:100



SECTION BB- SCALE 1:100

TaylorBrammer

Date:05.02.2018