



Appendix 2  
**LANDSCAPE CONCEPT PLAN**  
Terras Landscape Architects

# Landscape Concept Plan

**Project** - Canton Beach Residential Development

**site:**

1A WALLIS AVE,  
CANTON BEACH,  
NSW 2263

**client:**

Evolve Pacific Developments

**council:**

Central Coast - Wyong

**project no:**

11546.5

**drawn:**

RDS

**date:**

13.07.2018

**revision:**



H



# Landscape Concept Plan

project - Canton Beach Residential Development

01

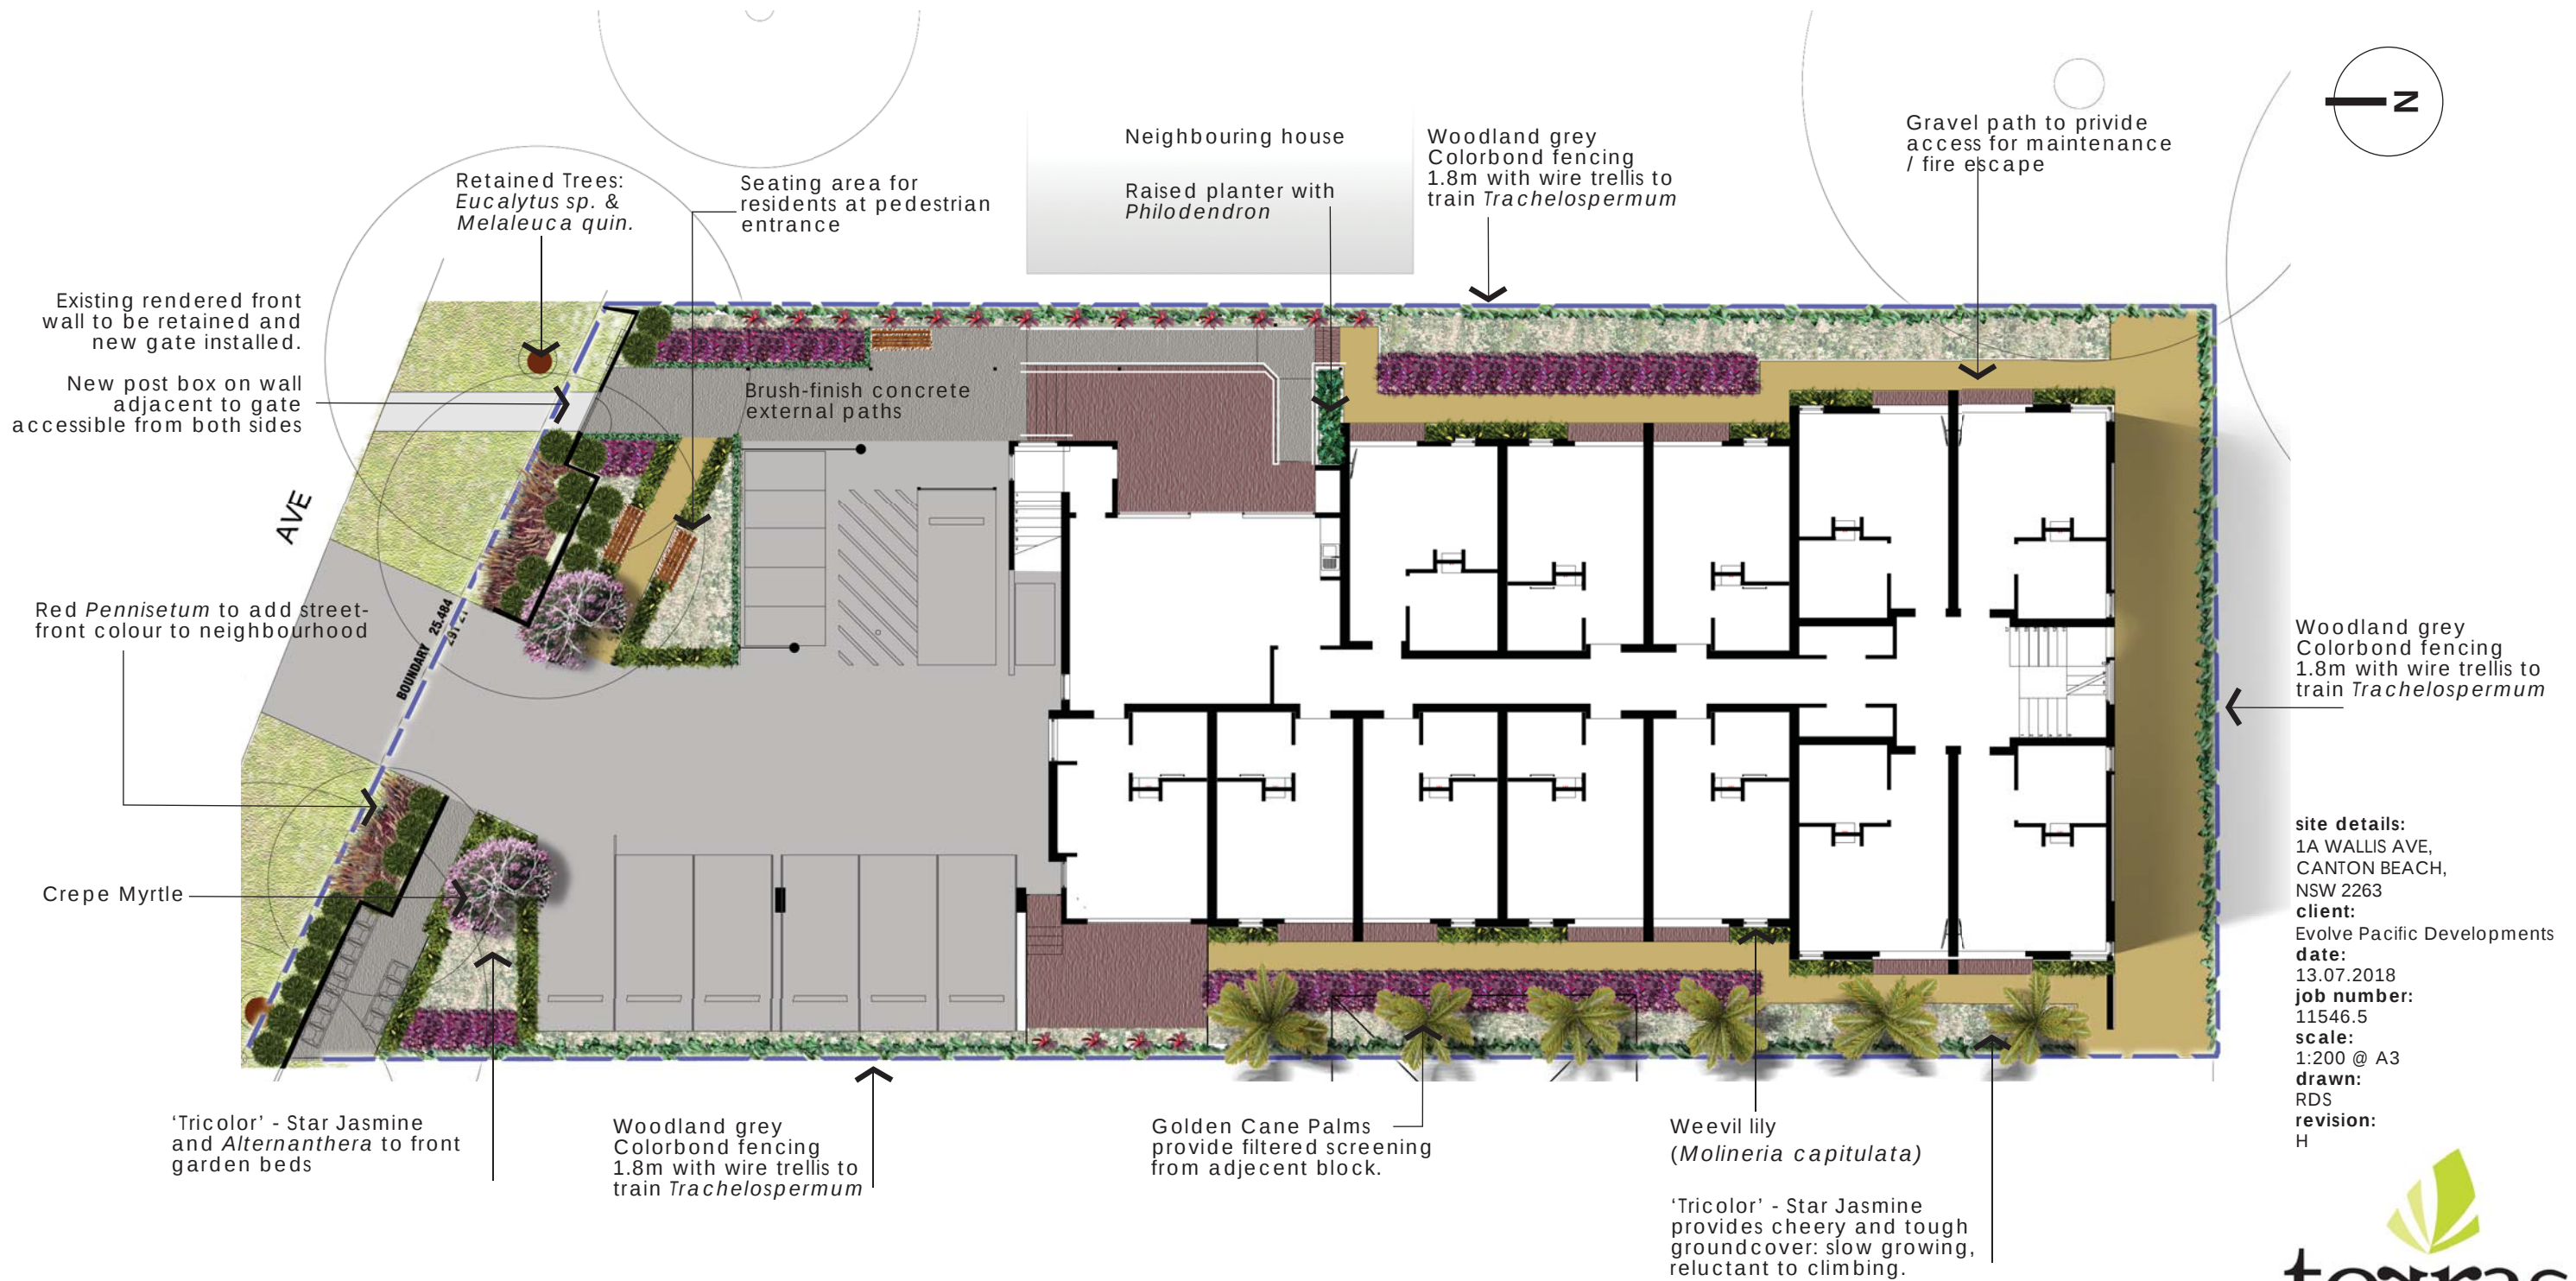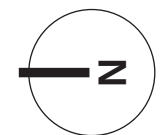

**site details:**  
 1A WALLIS AVE,  
 CANTON BEACH,  
 NSW 2263  
**client:**  
 Evolve Pacific Developments  
**date:**  
 13.07.2018  
**job number:**  
 11546.5  
**scale:**  
 1:200 @ A3  
**drawn:**  
 RDS  
**revision:**  
 H

Materials | 02

project - Canton Beach Residential Development



Trachelospermum  
jasminoides - 'Tricolour'



Aspidistra elatior  
variagatus



PLANT SCHEDULE

| ID                   | BOTANICAL NAME                         | COMMON NAME                 | H X W<br>max. m |
|----------------------|----------------------------------------|-----------------------------|-----------------|
| TREES                |                                        |                             |                 |
| Li                   | Lagerstroemia archeriana               | Crepe Myrtle (native)       | 7 X 3           |
| DI                   | Dyopsis lutescens                      | Golden Cane Palm            | 10 x 4          |
| SaP                  | Syzygium australe 'Pinnacle'           | Lilly Pilly Pinnacle        |                 |
| Shrubs / Groundcover |                                        |                             |                 |
| LR                   | Alternanthera dentata- 'Little Ruby'   | Alternanthera 'Little Ruby' | 4. x .8         |
| Ae                   | Aspidistra elatior variagatus          | Cast Iron Plant             | .6 x .6         |
| Cm                   | Clivia miniata                         | Fire Lily                   | .5 x .5         |
| Cf                   | Cordyline fruticosa 'Rubra'            | Ti plant                    | 2 x .8          |
| Lg                   | Liriope gigantea                       | Giant Lily Grass            | .6 x .4         |
| Mc                   | Molineria capitulata                   | Palm Grass                  | 1.4 x 1.8       |
| Pa                   | Pennisetum advena 'Rubrum'             | Purple Fountain Grass       | 1 x 1           |
| Px                   | Philodendron - 'Xanadu'                |                             | .8 x 1.2        |
| Tjt                  | Trachleospermum jasminoides 'Tricolor' | ground cover Star Jasmine   | .3 x 1          |



Cordyline fruticosa  
'Rubra'



Syzygium australe  
'Pinnacle'



Liriope giganteum



Philodendron - 'Xanadu'



Dyopsis lutescens



Clivia miniata - variety



Pennisetum advena 'Rubrum'



Alternanthera dentata  
'Little Ruby'



Molineria capitulata



Trachelospermum jasminoides  
Trained to wire trellis fixed to boundary fence

site details:  
1A WALLIS AVE,  
CANTON BEACH,  
NSW 2263  
client:  
Evolve Pacific Developments  
date:  
13.07.2018  
job number:  
11546.5  
scale:  
1:200 @ A3  
drawn:  
RDS  
revision:  
H