

DEVELOPMENT APPLICATION


## RETIREMENT VILLAGE HAUSSMAN DRIVE, THORNTON

107 Haussman Drive, Thornton Lot 2, DP 1145348

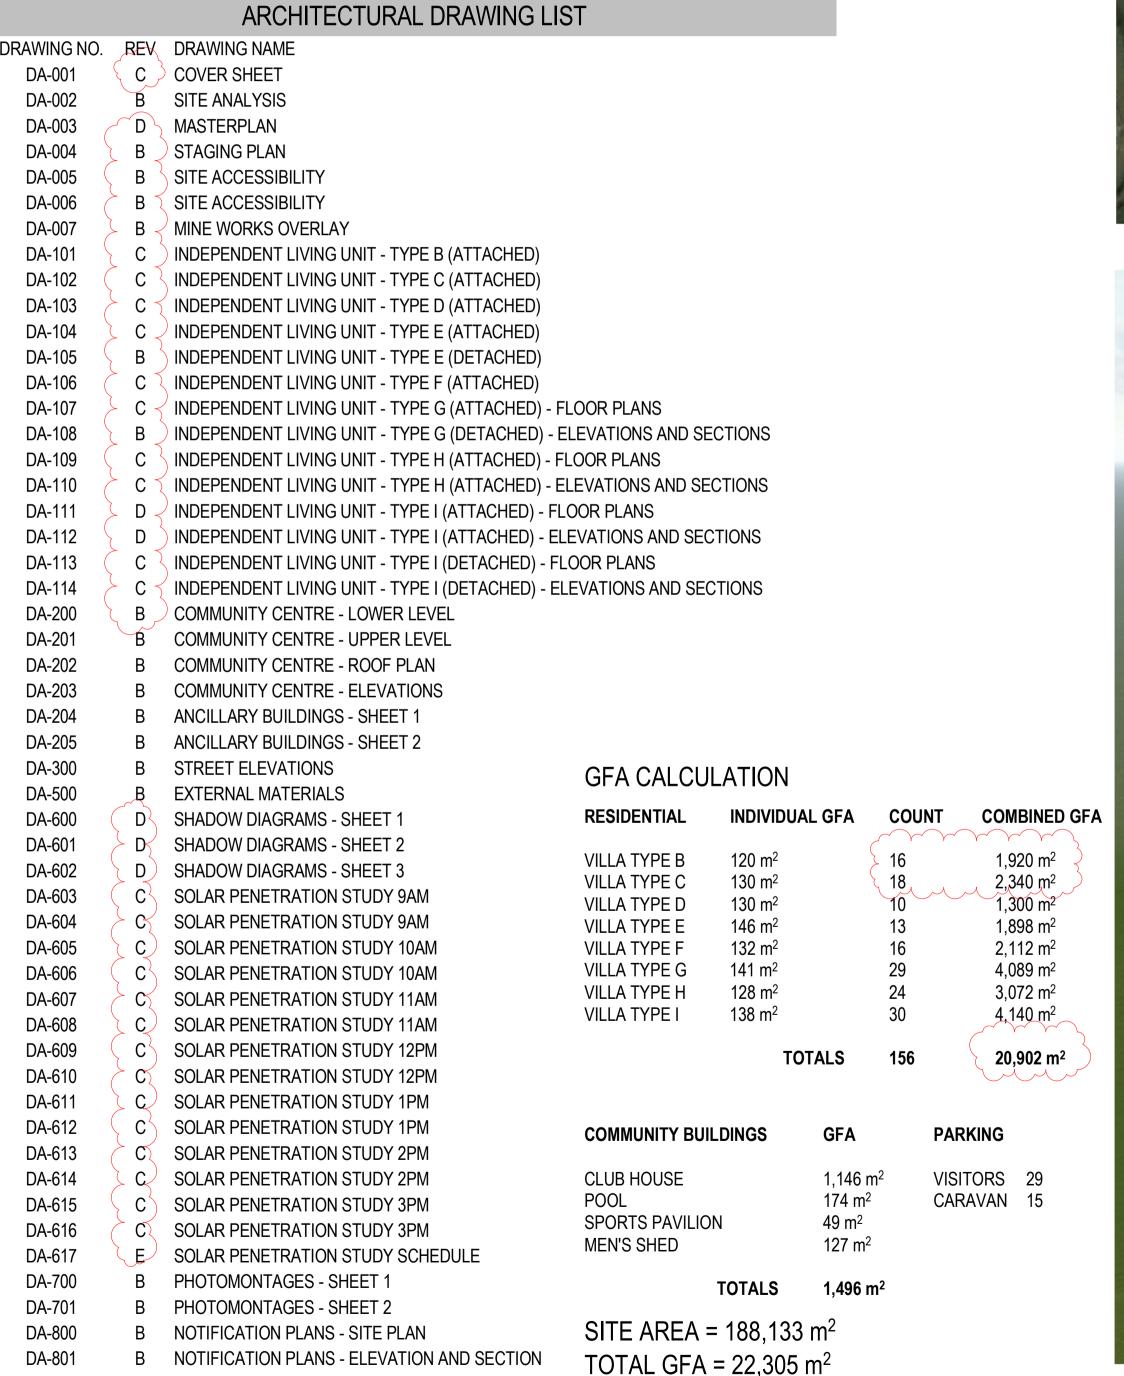

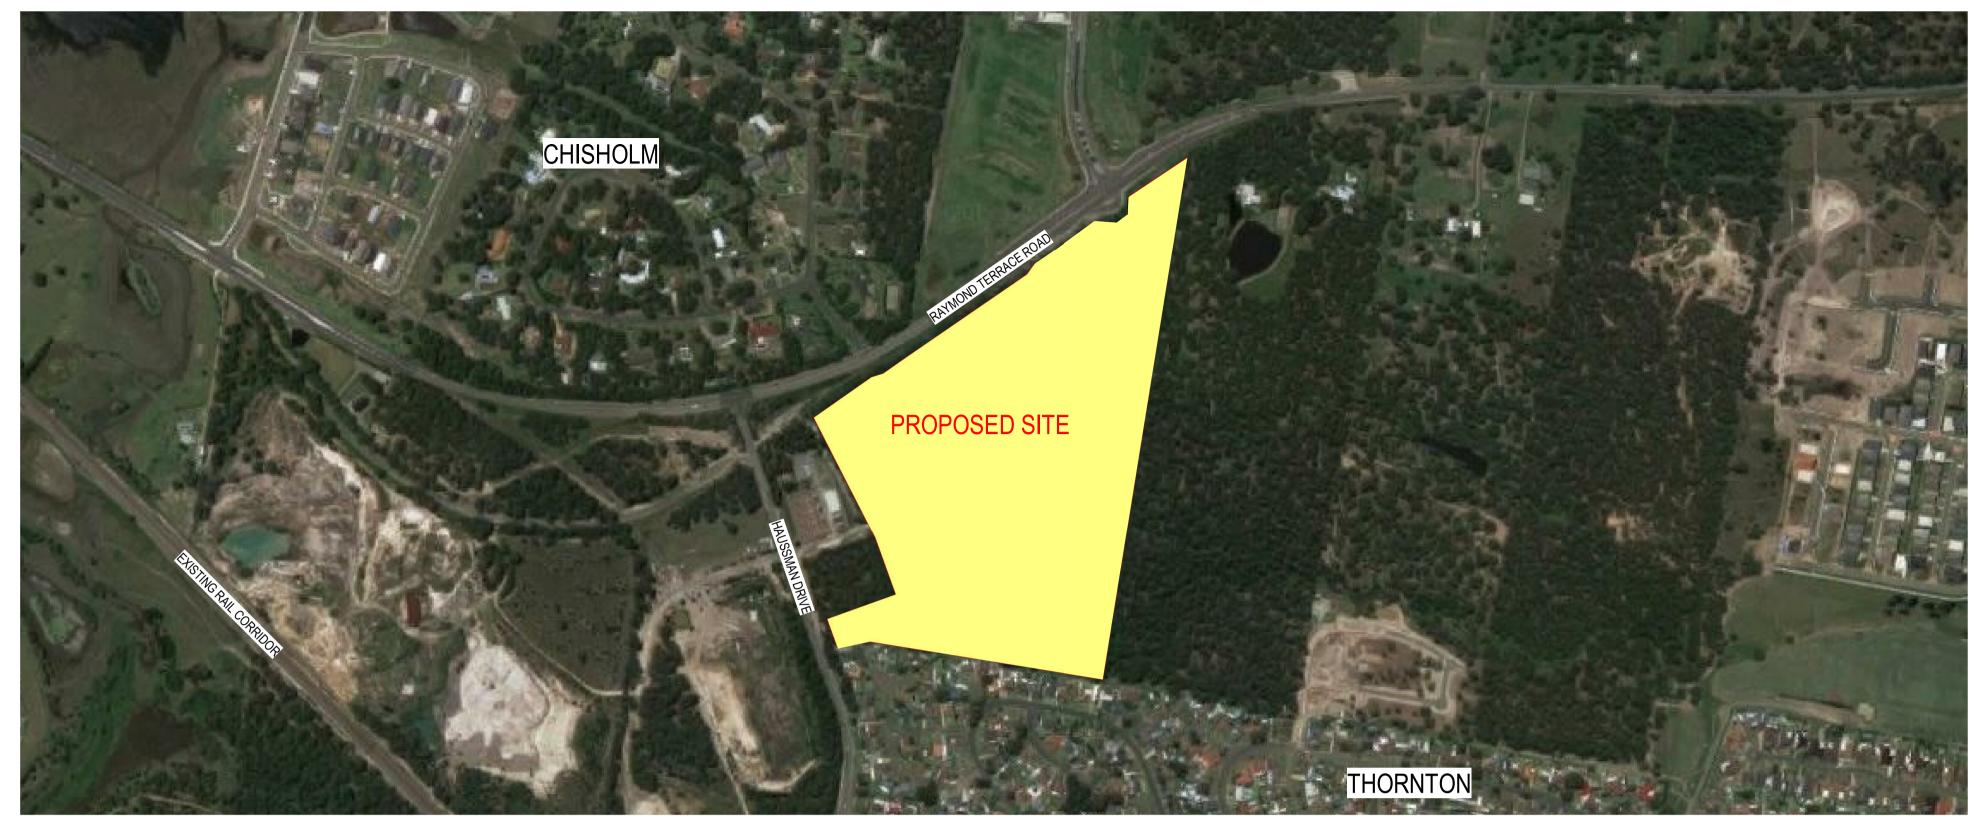



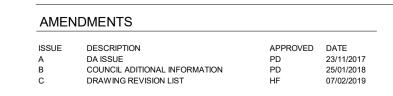

Date generated:13/02/2019 8:53:49 AM C:\REVIT\_LOCAL\2017036\_JT\_XX\_SHT\_AR\_18\_hflores.rvt

THIS DRAWING ISSUE HAS BEEN REVIEWED FOR

**DEVELOPMENT APPLICATION** MAY NOT BE REPRODUCED IN WHOLE OR PART OR BY ANY MEDIUM, WITHOUT THE WRITTEN PERMISSION OF JACKSON TEECE. DO NOT SCALE THIS DRAWING, USE FIGURED DIMENSIONS ONLY. VERIFY ALL PROJECT DIMENSIONS BEFORE COMMENCING ON-SITE WORK OR OFF-SITE FABRICATION. NOTIFY JACKSON TEECE OF ANY DISCREPANCIES AND SEEK INSTRUCTIONS. CONSULTANTS

PROJECT MANAGEMENT Level 1, 805 Hunter Street, Newcastle West NSW 2302 T 02 4961 0635 M 0419 684 222 E ben.webb@avidpm.com.au

COSTIN ROE CONSULTING

Shop 5, 173-179 Pacific Highway Charlestown NSW 2290 T 02 4946 2061 M 0421-847-808 E Mark@costinroe.com.au

LANDCAPE ARCHITECT MOIR LANDCAPE ARCHITECTURE Studio 1, 88 Fern Street, Islington NSW 2296 T 02 4965 3500 F 02 4965-3555 E carolyn@moirla.com.au



CLIENT McCLOYS

**COVER SHEET** 

SCALE @ A1 **OCTOBER 2017** PROJECT No. DISCP. DRAWING No. 2017036 A DA-001

HAUSMAN DRIVE, THORNTON

744 Hunter Street Newcastle West New South Wales 2302 Australia T 61 2 4969 5199 F 61 2 4969 6177 E newcastle@jacksonteece.com Jackson Teece Chesterman Willis Pty Ltd Trading as Jackson Teece ABN 15 083 837 290

JACKSON TEECE