





1 COMMUNITY CENTRE - EAST ELEVATION

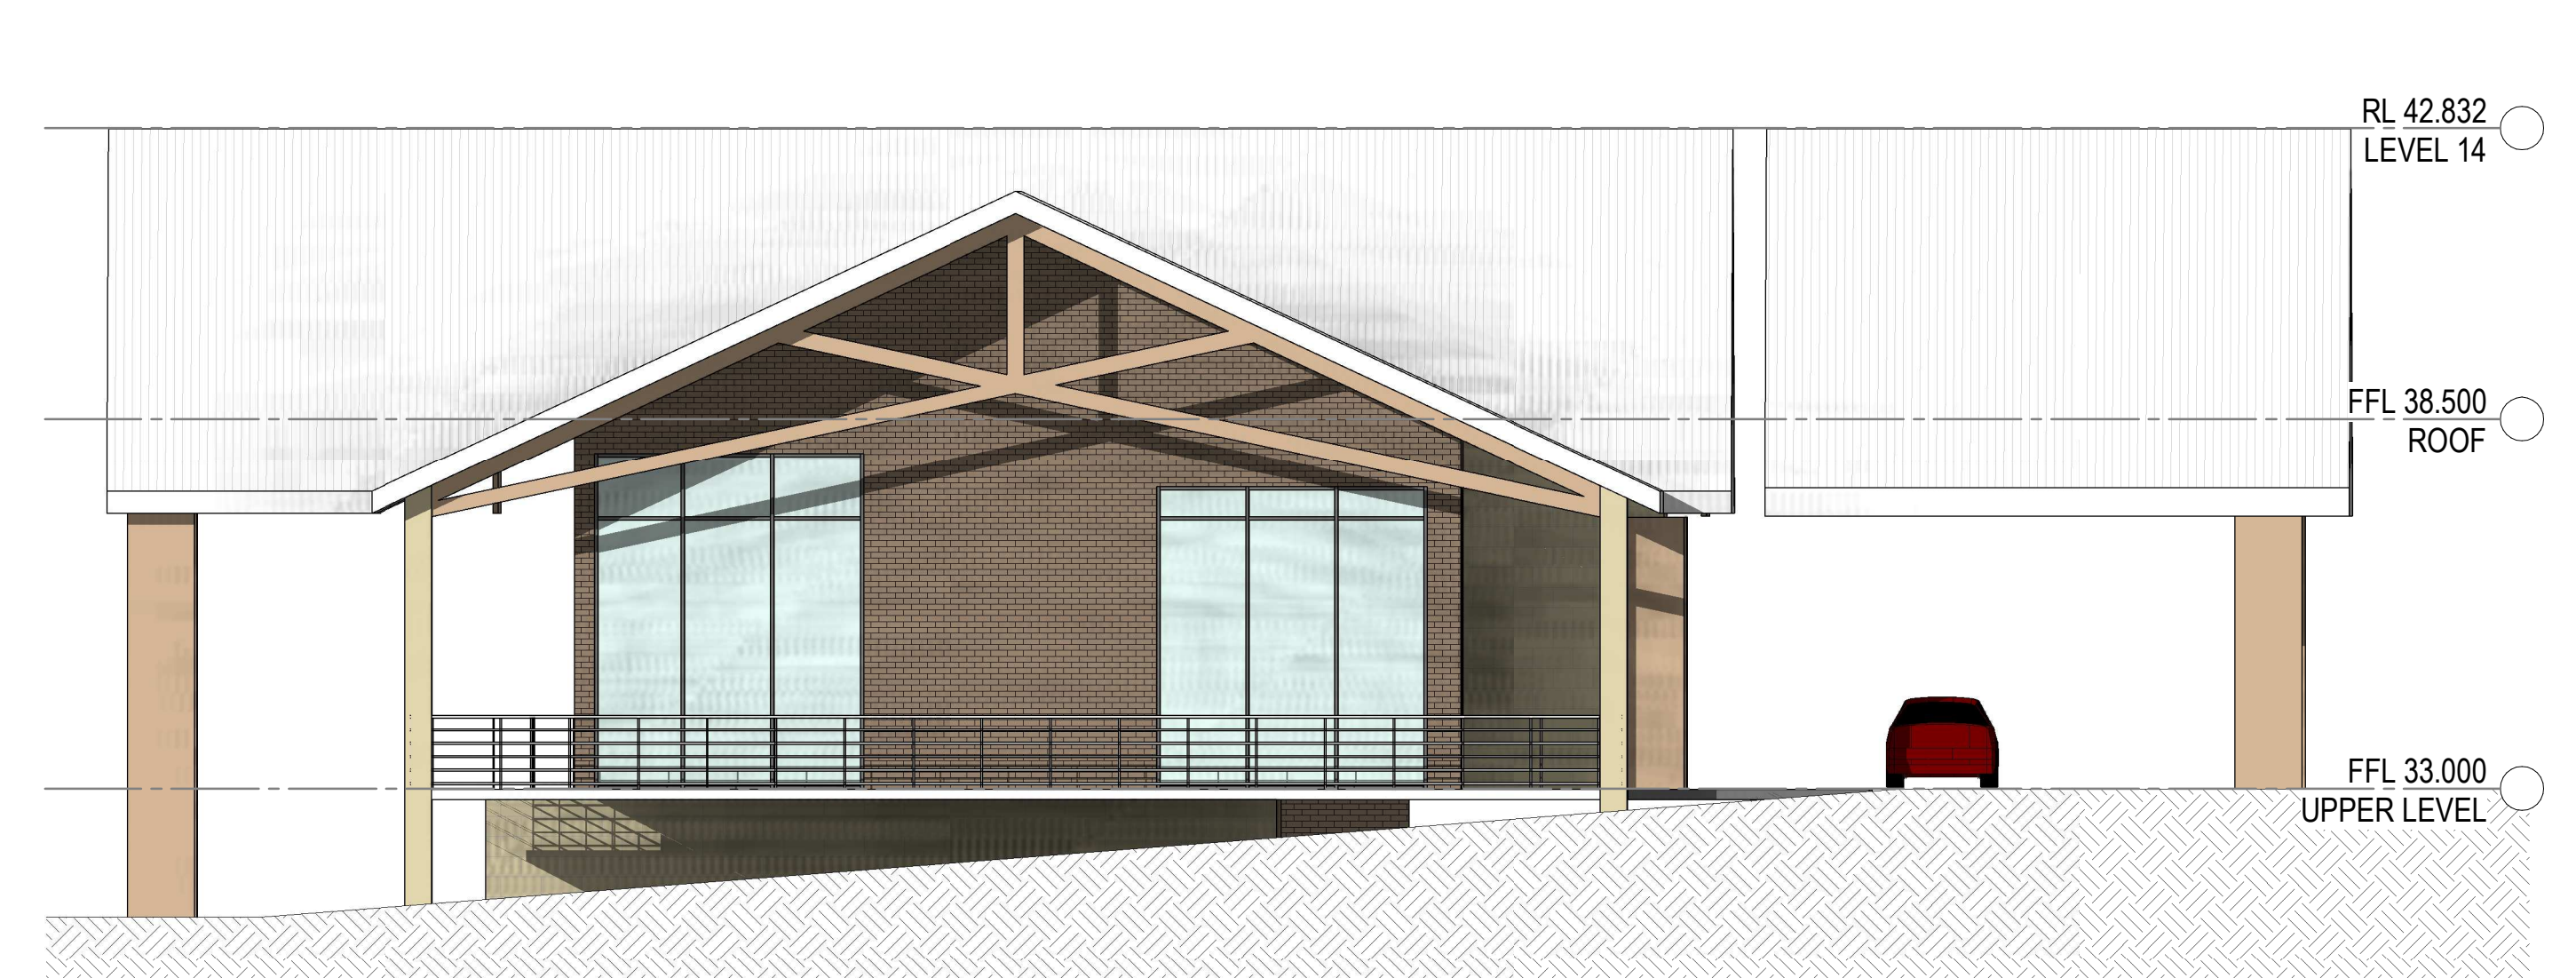

2 COMMUNITY CENTRE - WEST ELEVATION

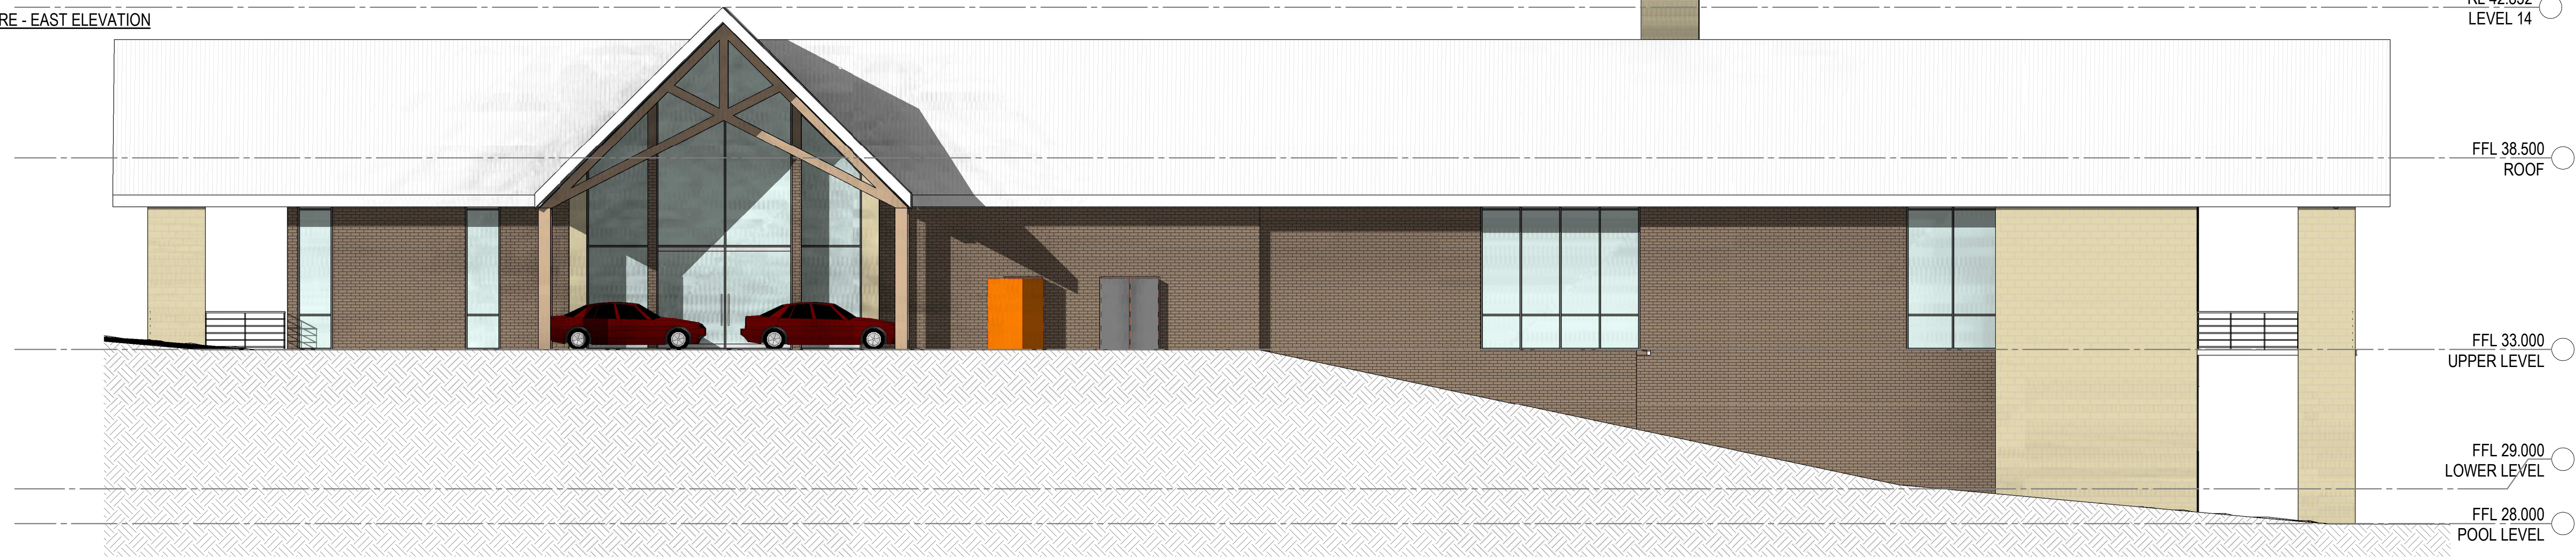

3 COMMUNITY CENTRE - SOUTH ELEVATION



4 COMMUNITY CENTRE - NORTH ELEVATION

AMENDMENTS			
ISSUE	DESCRIPTION	APPROVED	DATE
A	DA ISSUE	PD	23/11/2017
B	COUNCIL ADDITIONAL INFORMATION	PD	25/01/2018

THIS DRAWING ISSUE HAS BEEN REVIEWED FOR

DEVELOPMENT APPLICATION

APPROVED BY: JG
CHECKED BY: PD

CONCEPTS AND INFORMATION CONTAINED IN THIS DRAWING ARE COPYRIGHT AND MAY NOT BE REPRODUCED IN WHOLE OR PART OR BY ANY MEDIUM, WITHOUT THE WRITTEN PERMISSION OF JACKSON TEECE. DO NOT SCALE THIS DRAWING. LINE FIGURED DIMENSIONS ONLY. VERIFY ALL PROJECT DIMENSIONS BEFORE COMMENCING ON-SITE WORK OR OFF-SITE FABRICATION. NOTIFY JACKSON TEECE OF ANY DISCREPANCIES AND SEEK INSTRUCTIONS.



CONSULTANTS

PROJECT MANAGEMENT
AVID PM
Level 1, 805 Hunter Street, Newcastle West NSW 2302
T 02 4961 0635 M 0419 684 222 E pau.webb@avidpm.com.au

CIVIL ENGINEER
COSTIN ROE CONSULTING
Shop 5, 173-179 Pacific Highway Charlestown NSW 2290
T 02 4946 2061 M 0421 847 858 E Mark@costinroe.com.au

LANDSCAPE ARCHITECT
MOIR LANDSCAPE ARCHITECTURE
Studio 1, 88 Fern Street, Islington NSW 2296
T 02 4965 3500 F 02 4965 3555 E carolyn@moirsa.com.au



CLIENT
McCLOYS

COMMUNITY CENTRE - ELEVATIONS

DATE
OCTOBER 2017

SCALE @ A1
1 : 100

PROJECT No. 2017036 A
DISC. DA-203

DRAWN
Author

ISSUE
B

PROJECT
HAUSMAN DRIVE, THORNTON

744 Hunter Street
Newcastle West New South Wales 2302 Australia
T 61 2 4969 5199 F 61 2 4969 6177
E newcastle@jacksonteece.com
Jackson Teece Chesterman Willis Pty Ltd
Trading as Jackson Teece
ABN 15 083 837 290
Nominated Architect Ian Brodie (4275)

JACKSON TEECE