



1. UNIT C TYPICAL FLOOR PLAN
1: 100 @ A1

1.5m High Horizontal Panel Fence

Feature Deciduous Trees For
Privacy + Seasonal Interest

Small Trees For
Privacy And Shade


Paved Outdoor Area To Each
Property

1.5m High Horizontal Panel Fence

Turf Area

Low Maintenance Native
Grasses + Low Shrubs.

Water Tank To
Each Property

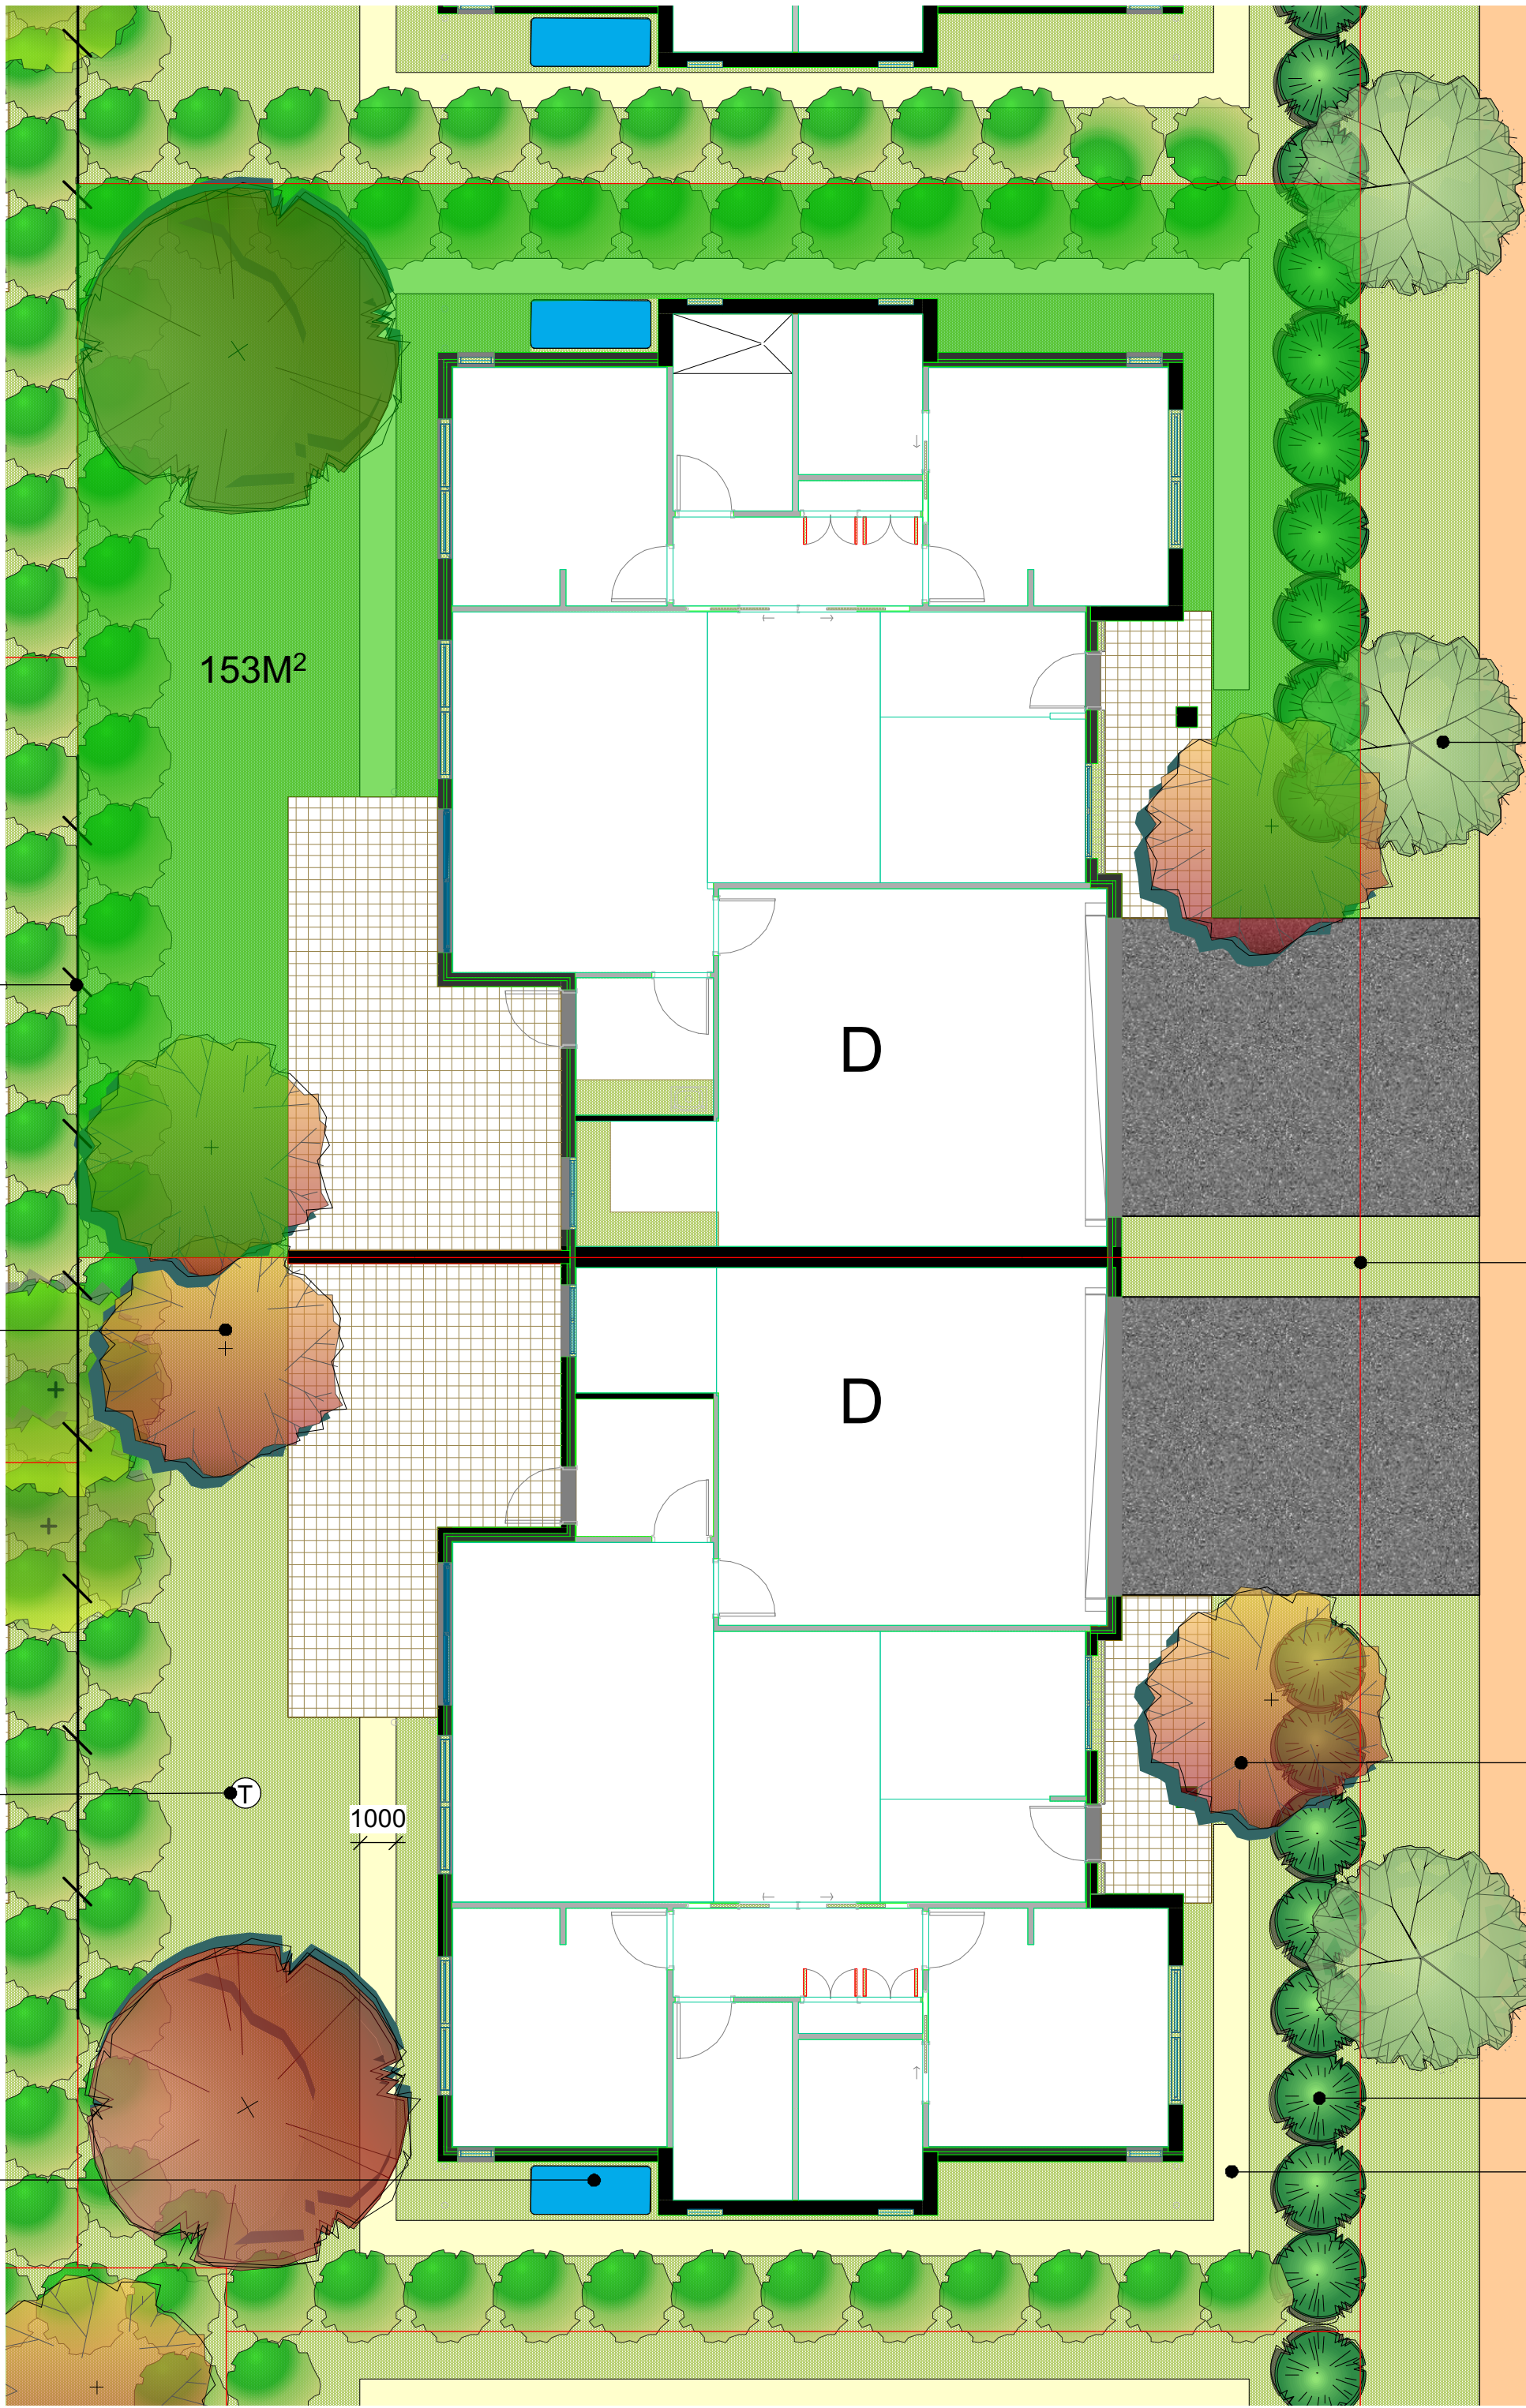

Street Tree Planting

Lot Boundary

Small Trees For Street View

Shrubs For Partial Privacy

Gravel Path For Side Access

1. UNIT D TYPICAL FLOOR PLAN
1: 100 @ A1