


LONGITUDINAL SECTION - CL ROAD01

HORIZONTAL SCALE 1:1000


VERTICAL SCALE 1:200

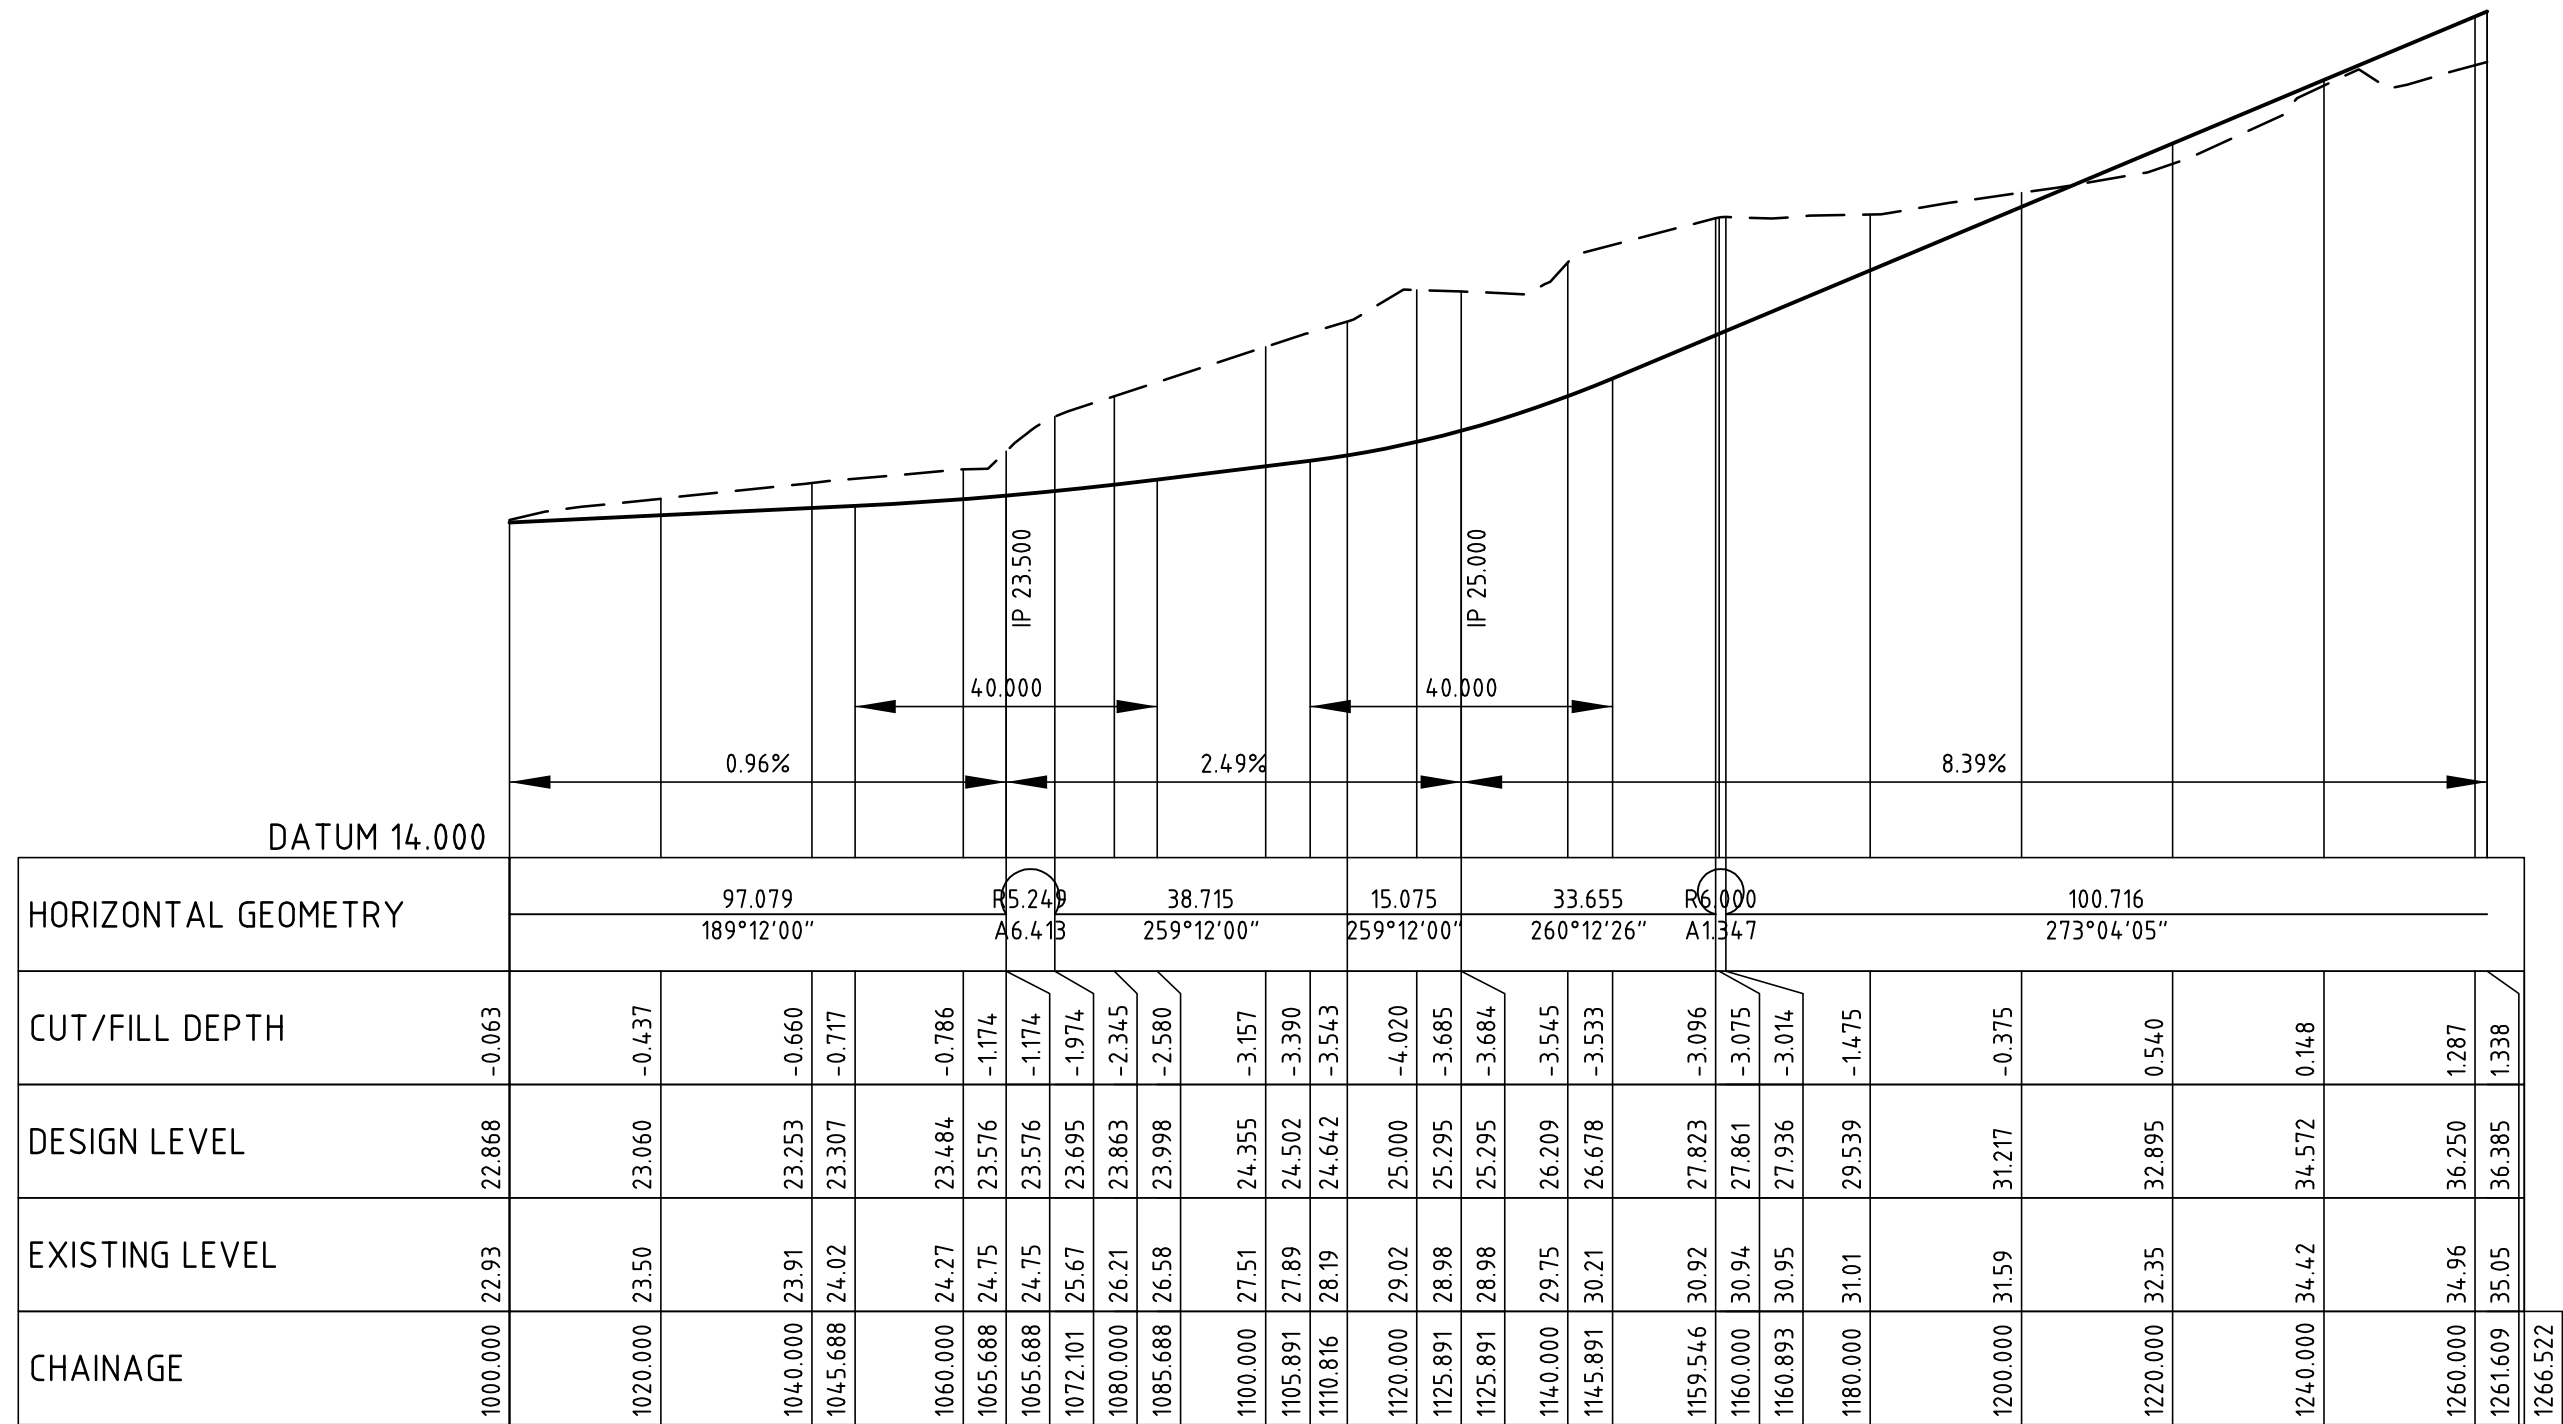

LONGITUDINAL SECTION - CL ROAD01

HORIZONTAL SCALE 1:1000

VERTICAL SCALE 1:200

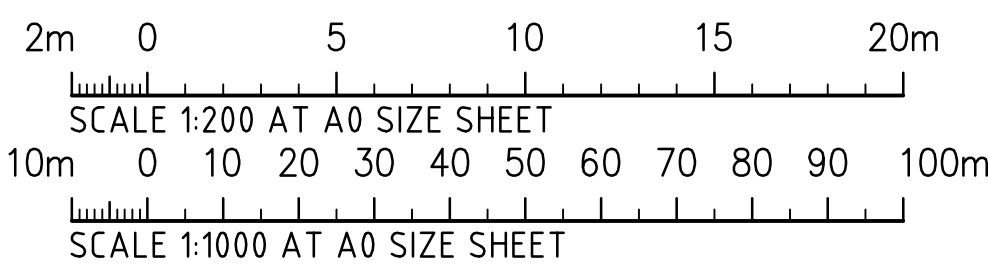

FOR INFORMATION

ISSUED FOR INFORMATION			02.11.17	D	ISSUED FOR INFORMATION			31.08.17	C	ISSUED FOR INFORMATION			01.08.17	B	ISSUED FOR INFORMATION			20.07.17	A	AMENDMENTS			DATE	ISSUE	AMENDMENTS			DATE	ISSUE
										</																			