


THORNTON NORTH SECTION 94 REVIEW

RAYMOND TERRACE ROAD

FEASIBILITY DESIGN REVIEW
MARCH 2010

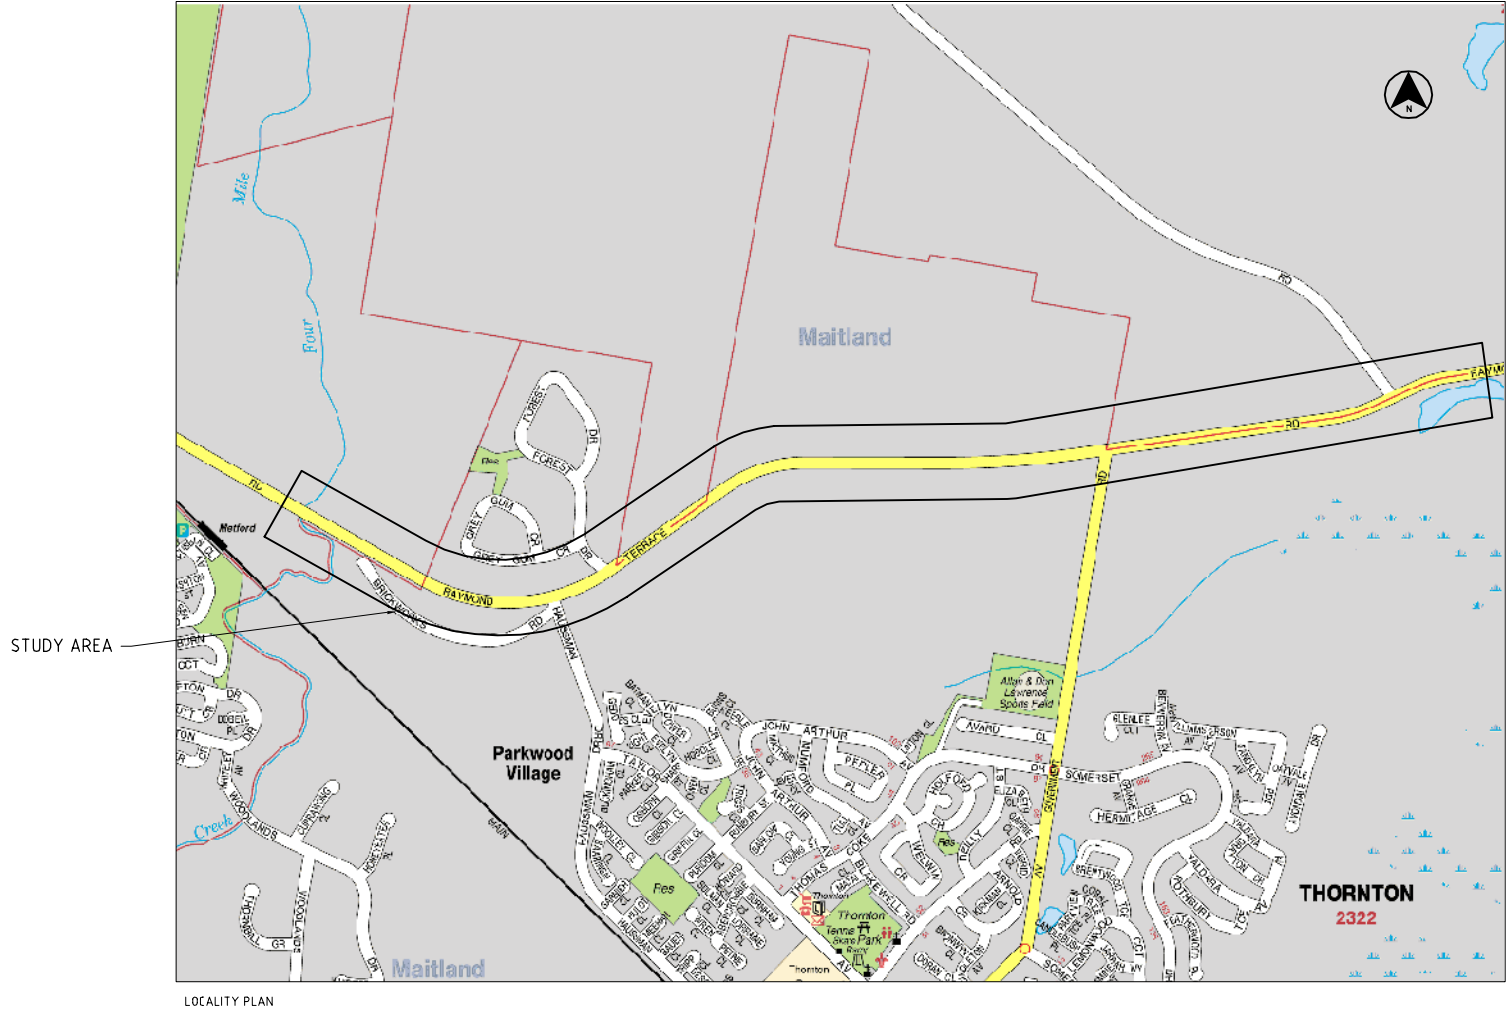

SCHEDULE OF DRAWINGS

DRAWING No.:	DRAWING TITLE:
60101952-C-000	COVER SHEET & DRAWING LIST
60101952-C-001	GENERAL ARRANGEMENT PLAN
60101952-C-002	DETAIL PLAN - SHEET 1 OF 6
60101952-C-003	DETAIL PLAN - SHEET 2 OF 6
60101952-C-004	DETAIL PLAN - SHEET 3 OF 6
60101952-C-005	DETAIL PLAN - SHEET 4 OF 6
60101952-C-006	DETAIL PLAN - SHEET 5 OF 6
60101952-C-007	DETAIL PLAN - SHEET 6 OF 6
60101952-C-010	INTERSECTION PLAN - RAYMOND TERRACE RD & DRAGONFLY RD
60101952-C-011	INTERSECTION PLAN - RAYMOND TERRACE RD & HAUSSMAN DR
60101952-C-012	INTERSECTION PLAN - RAYMOND TERRACE RD & FOREST DR
60101952-C-013	INTERSECTION PLAN - RAYMOND TERRACE RD & SETTLERS BOULEVARD
60101952-C-014	INTERSECTION PLAN - RAYMOND TERRACE RD & GOVERNMENT RD
60101952-C-015	INTERSECTION PLAN - RAYMOND TERRACE RD & MCFARLANES RD
60101952-C-020	TYPICAL SECTIONS - RAYMOND TERRACE RD
60101952-C-022	LONG SECTIONS - RAYMOND TERRACE RD - SHEET 1 OF 3
60101952-C-023	LONG SECTIONS - RAYMOND TERRACE RD - SHEET 2 OF 3
60101952-C-024	LONG SECTIONS - RAYMOND TERRACE RD - SHEET 3 OF 3


AECOM



© Copyright AECOM Australia Pty Ltd, 2009

This drawing is confidential and shall only be used for the purposes of this project.			
F	T.B	15.03.10	REVISED ROAD ALIGNMENT
E	P.R	23.9.09	ISSUED FOR COUNCIL APPROVAL
D	P.R	11.9.09	ISSUED FOR COUNCIL REVIEW
C	P.R	4.9.09	REVISED ROAD ALIGNMENT ISSUED FOR COUNCIL REVIEW
B	P.R	2.9.09	REVISED ROAD ALIGNMENT ISSUED FOR COUNCIL REVIEW
A	P.R	10.8.09	ISSUED FOR REVIEW BY MCC & RTA
No.	BY	DATE	DESCRIPTION
			APPD

THE SIGNING OF THIS TITLE BLOCK CONFIRMS THE DESIGN AND DRAFTING OF THIS PROJECT HAVE BEEN PREPARED AND CHECKED IN ACCORDANCE WITH THE AECOM QUALITY ASSURANCE SYSTEM TO ISO 9001:2000			
DESIGNED	P.R 4.8.09	CHECKED	M.C 22.9.09
DRAWN	T.B 5.8.09	CHECKED	M.C 22.9.09
APPROVED		DATE	

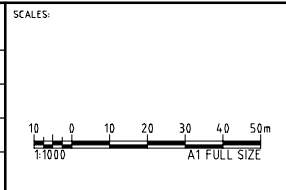

CLIENT:




DESIGNER:

AECOM

AECOM Australia Pty Ltd A.B.N. 20 093 846 925

THORNTON NORTH SECTION 94 REVIEW RAYMOND TERRACE ROAD		
DETAIL PLAN SHEET 2 OF 6		
STATUS:	DRAWING NO:	REV:
FEASIBILITY	60101952-C-003	F

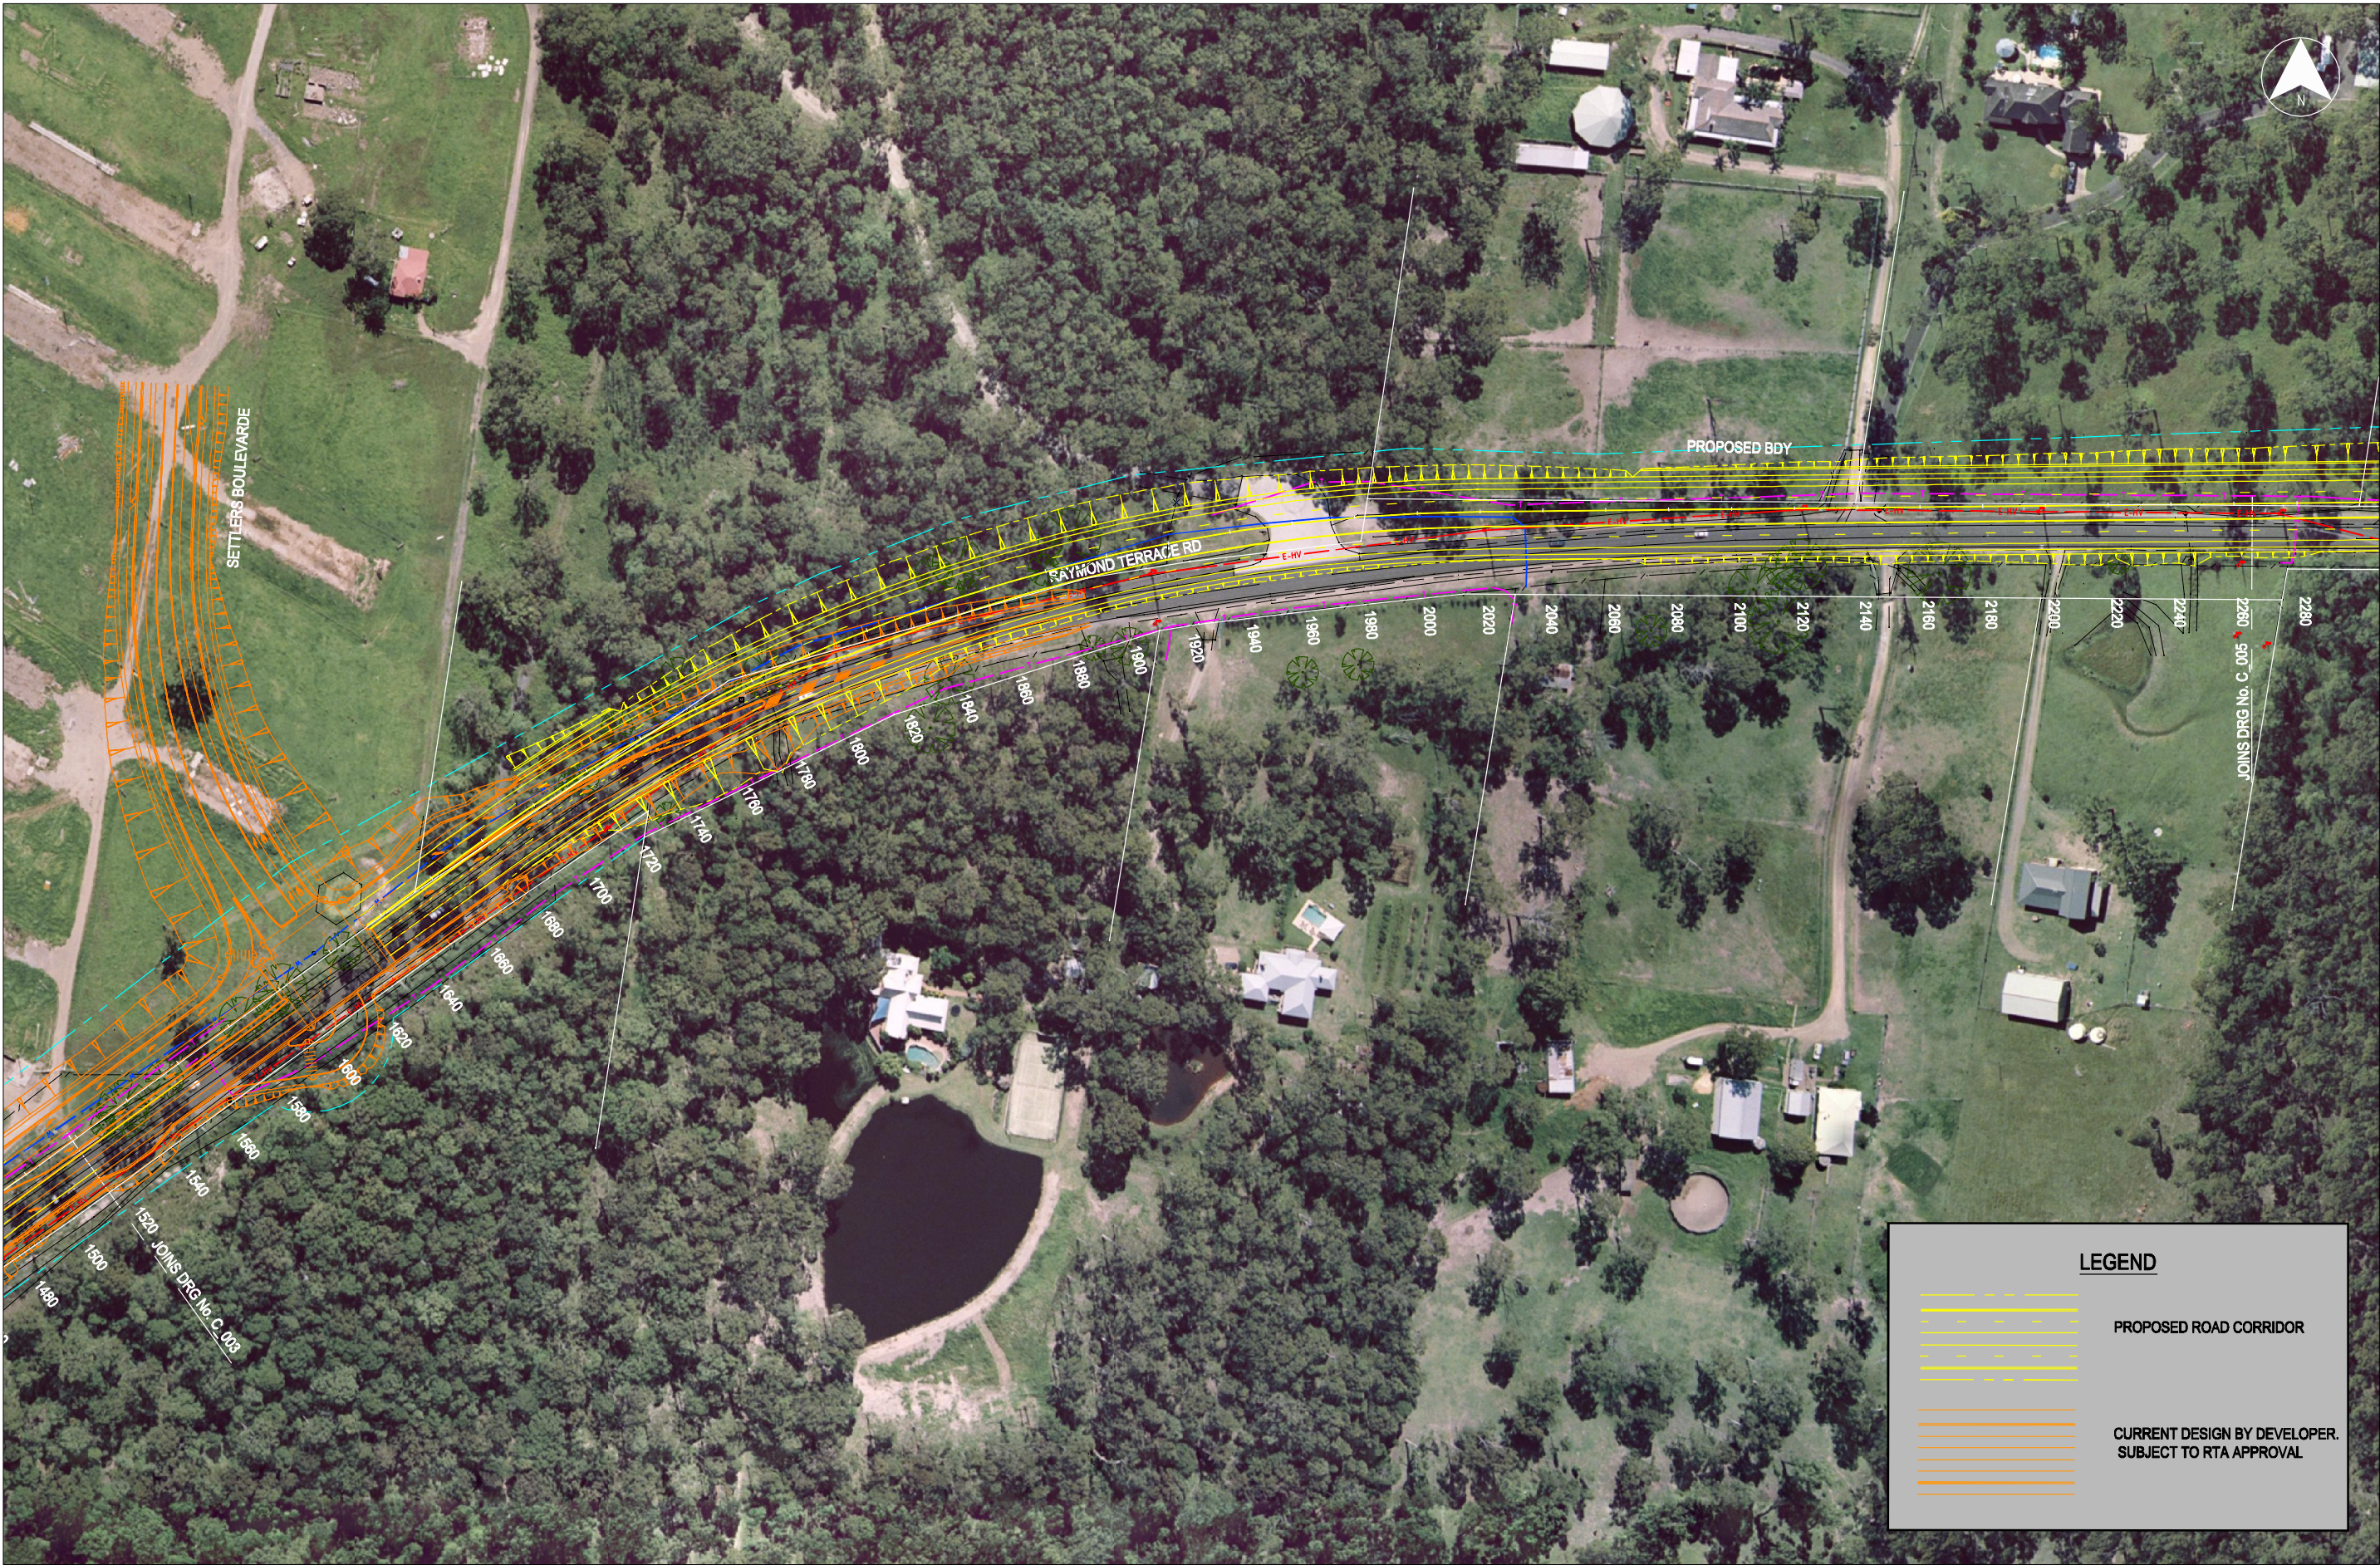

© Copyright AECOM Australia Pty Ltd, 2009


This drawing is confidential and shall only be used for the purposes of this project.

E	T.B	15.03.10	REVISED ROAD ALIGNMENT	M.C
D	P.R	23.9.09	ISSUED FOR COUNCIL APPROVAL	M.C
C	P.R	11.9.09	ISSUED FOR COUNCIL REVIEW	M.C
B	P.R	2.9.09	REVISED ROAD ALIGNMENT ISSUED FOR COUNCIL REVIEW	M.C
A	P.R	10.8.09	ISSUED FOR REVIEW BY MCC & RTA	M.C
No.	BY	DATE	DESCRIPTION	APPD

THE SIGNING OF THIS TITLE BLOCK CONFIRMS THE DESIGN AND DRAFTING OF THIS PROJECT HAVE BEEN PREPARED AND CHECKED IN ACCORDANCE WITH THE AECOM QUALITY ASSURANCE SYSTEM TO ISO 9001:2000

DESIGNED	P.R 4.8.09	CHECKED	M.C 22.9.09
DRAWN	T.B 5.8.09	CHECKED	M.C 22.9.09
APPROVED		DATE	

SCALES:

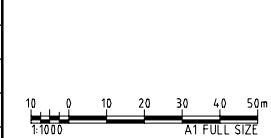

CLIENT:

CLIENT:



DESIGNER:

AECOM

AECOM Australia Pty Ltd A.B.N. 20 093 846 925

THORNTON NORTH SECTION 94 REVIEW
RAYMOND TERRACE ROAD

DETAIL PLAN
SHEET 3 OF 6

STATUS:

FEASIBILITY

DRAWING NO:

60101952-C-004

REV:

E