


Shadow Diagram 9am - 21 June

1 : 2000

| 4 | 06/11/17 | Revised FFL | PAL |
|--------------------------------|----------|----------------------------|----------|
| 3 | 01/11/17 | Issued for DA | PAL |
| 2 | 25/10/17 | Re-design to allow 70m APZ | PAL |
| 1 | 04/10/17 | Client Approval | PAL |
| Rev | Date | Description | Drawn |
| CURRENT REVISION / ISSUED DATE | | 4 | 06/11/17 |
| REAL PROPERTY DESCRIPTION | | LOT / DP | |


| | | | | | |
|------------|-------------------------|--------|-----|-------|-------|
| PLAN | Shadow Study Mid Winter | | | | |
| FACADE | | | | | |
| SCALE | NTS) on A3 | | | | |
| DATE DRAWN | 04/09/2017 | JOB #: | | | |
| DRAWN | PAL | CHKD | PAL | SHT # | DA-03 |

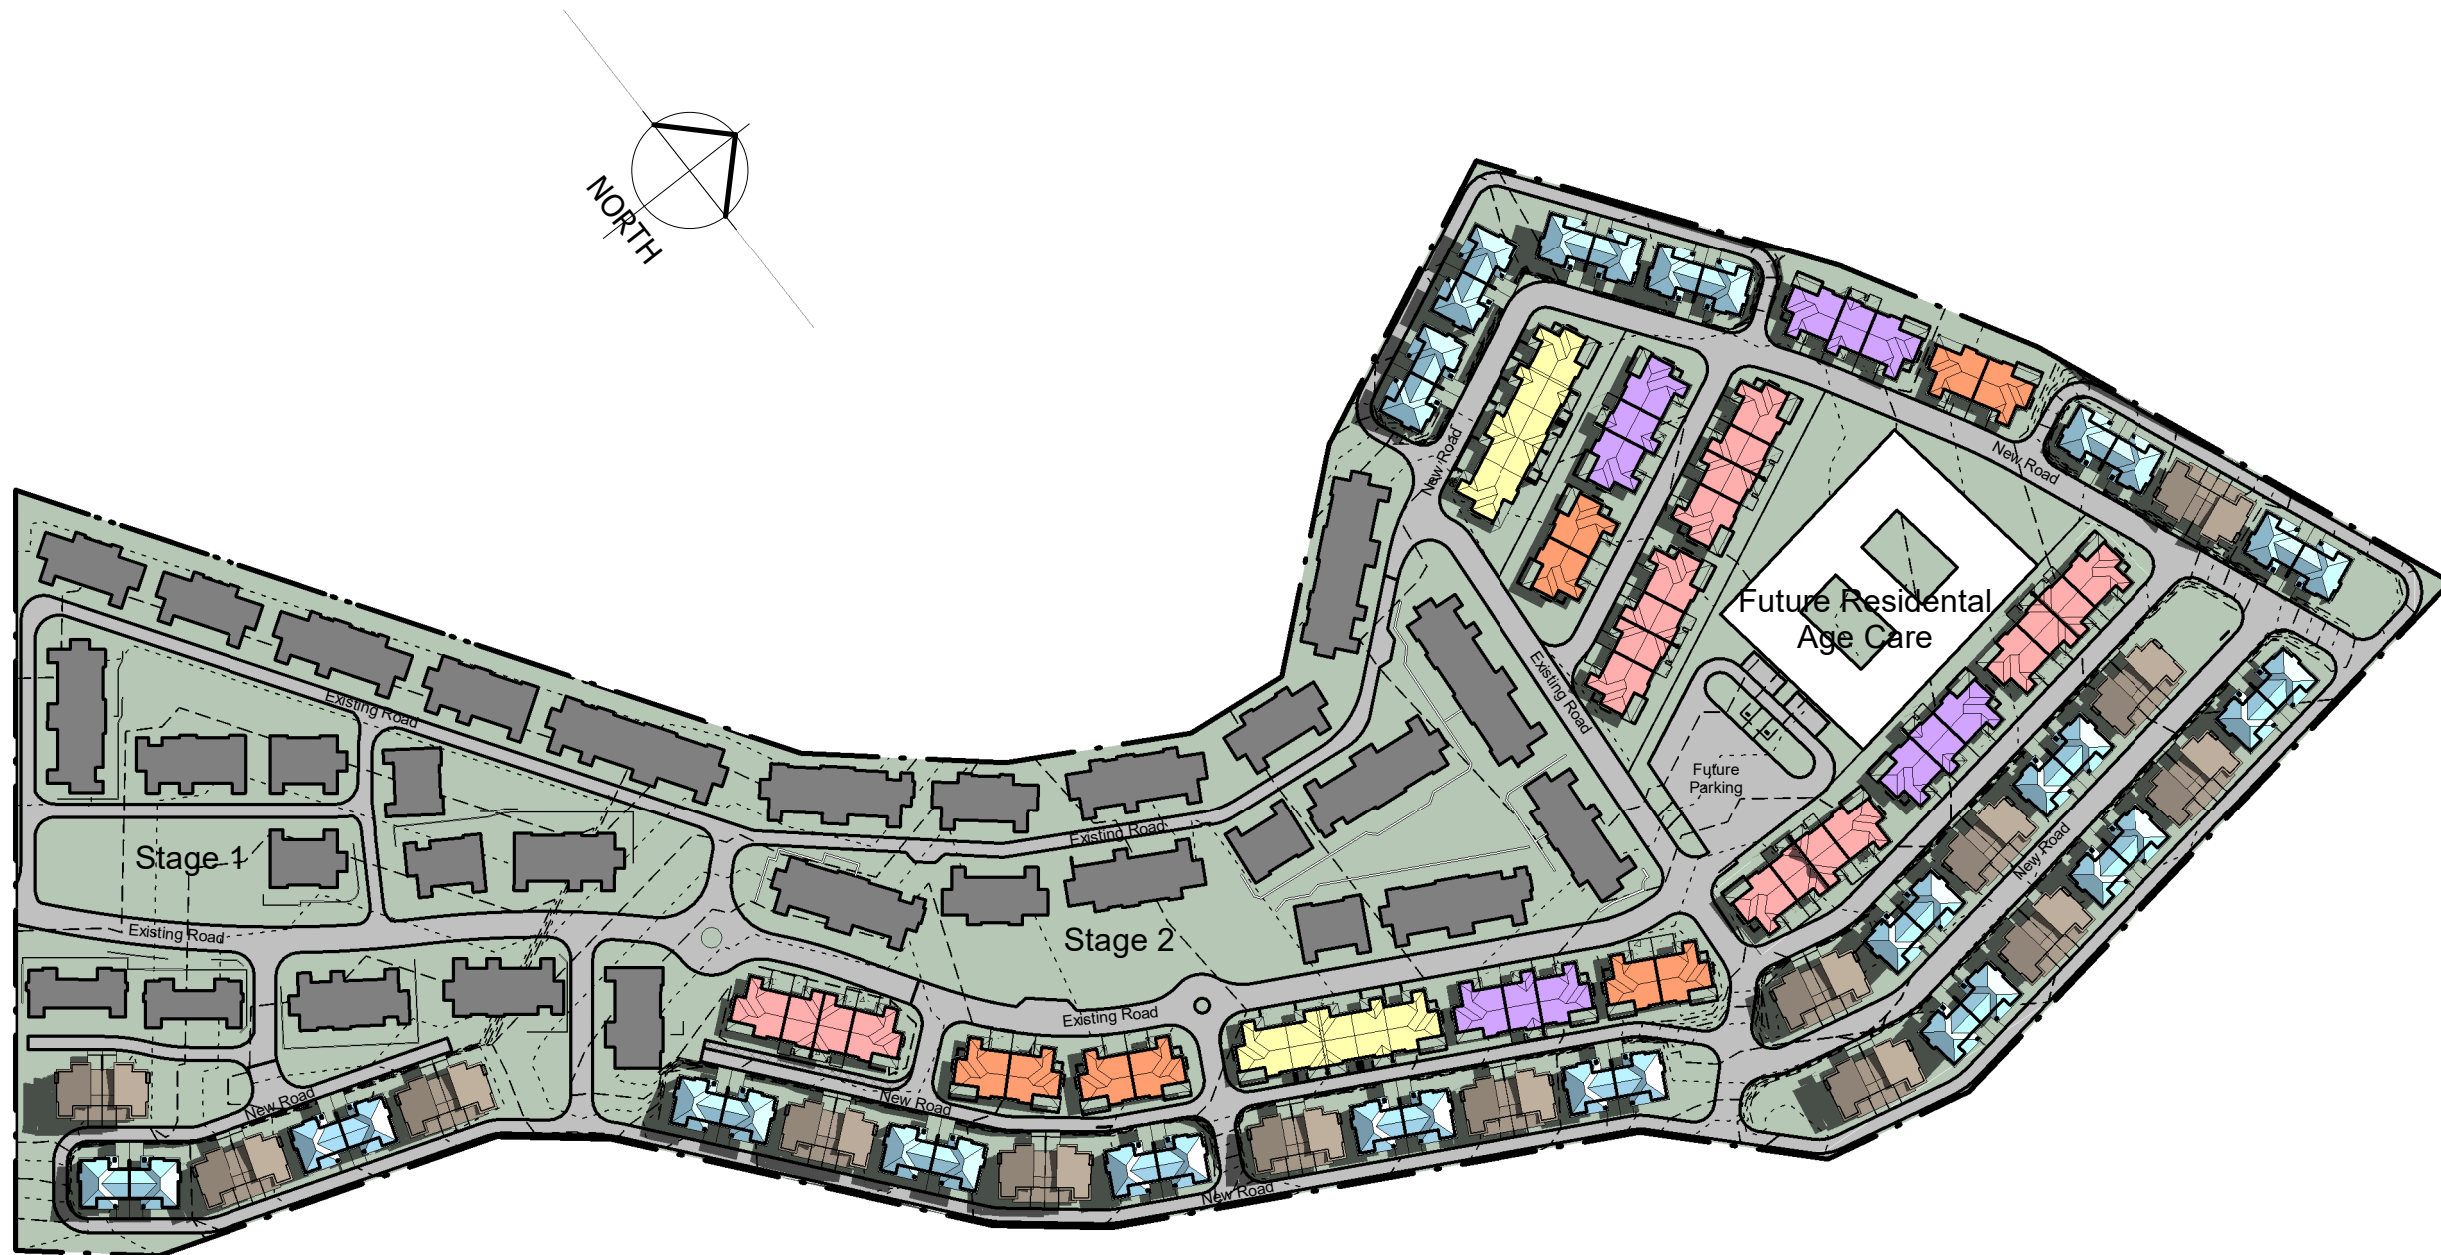

Shadow Diagram 12pm - 21 June
1 : 2000

| | | | |
|--------------------------------|----------|----------------------------|----------|
| 4 | 06/11/17 | Revised FFL | PAL |
| 3 | 01/11/17 | Issued for DA | PAL |
| 2 | 25/10/17 | Re-design to allow 70m APZ | PAL |
| 1 | 04/10/17 | Client Approval | PAL |
| Rev | Date | Description | Drawn |
| CURRENT REVISION / ISSUED DATE | | 4 | 06/11/17 |
| REAL PROPERTY DESCRIPTION | | LOT / DP | |

| | | | | | |
|------------|-------------------------|--------|-----|-------|-------|
| PLAN | Shadow Study Mid Winter | | | | |
| FACADE | | | | | |
| SCALE | NTS) on A3 | | | | |
| DATE DRAWN | 04/09/2017 | JOB #: | | | |
| DRAWN | PAL | CHKD | PAL | SHT # | DA-04 |

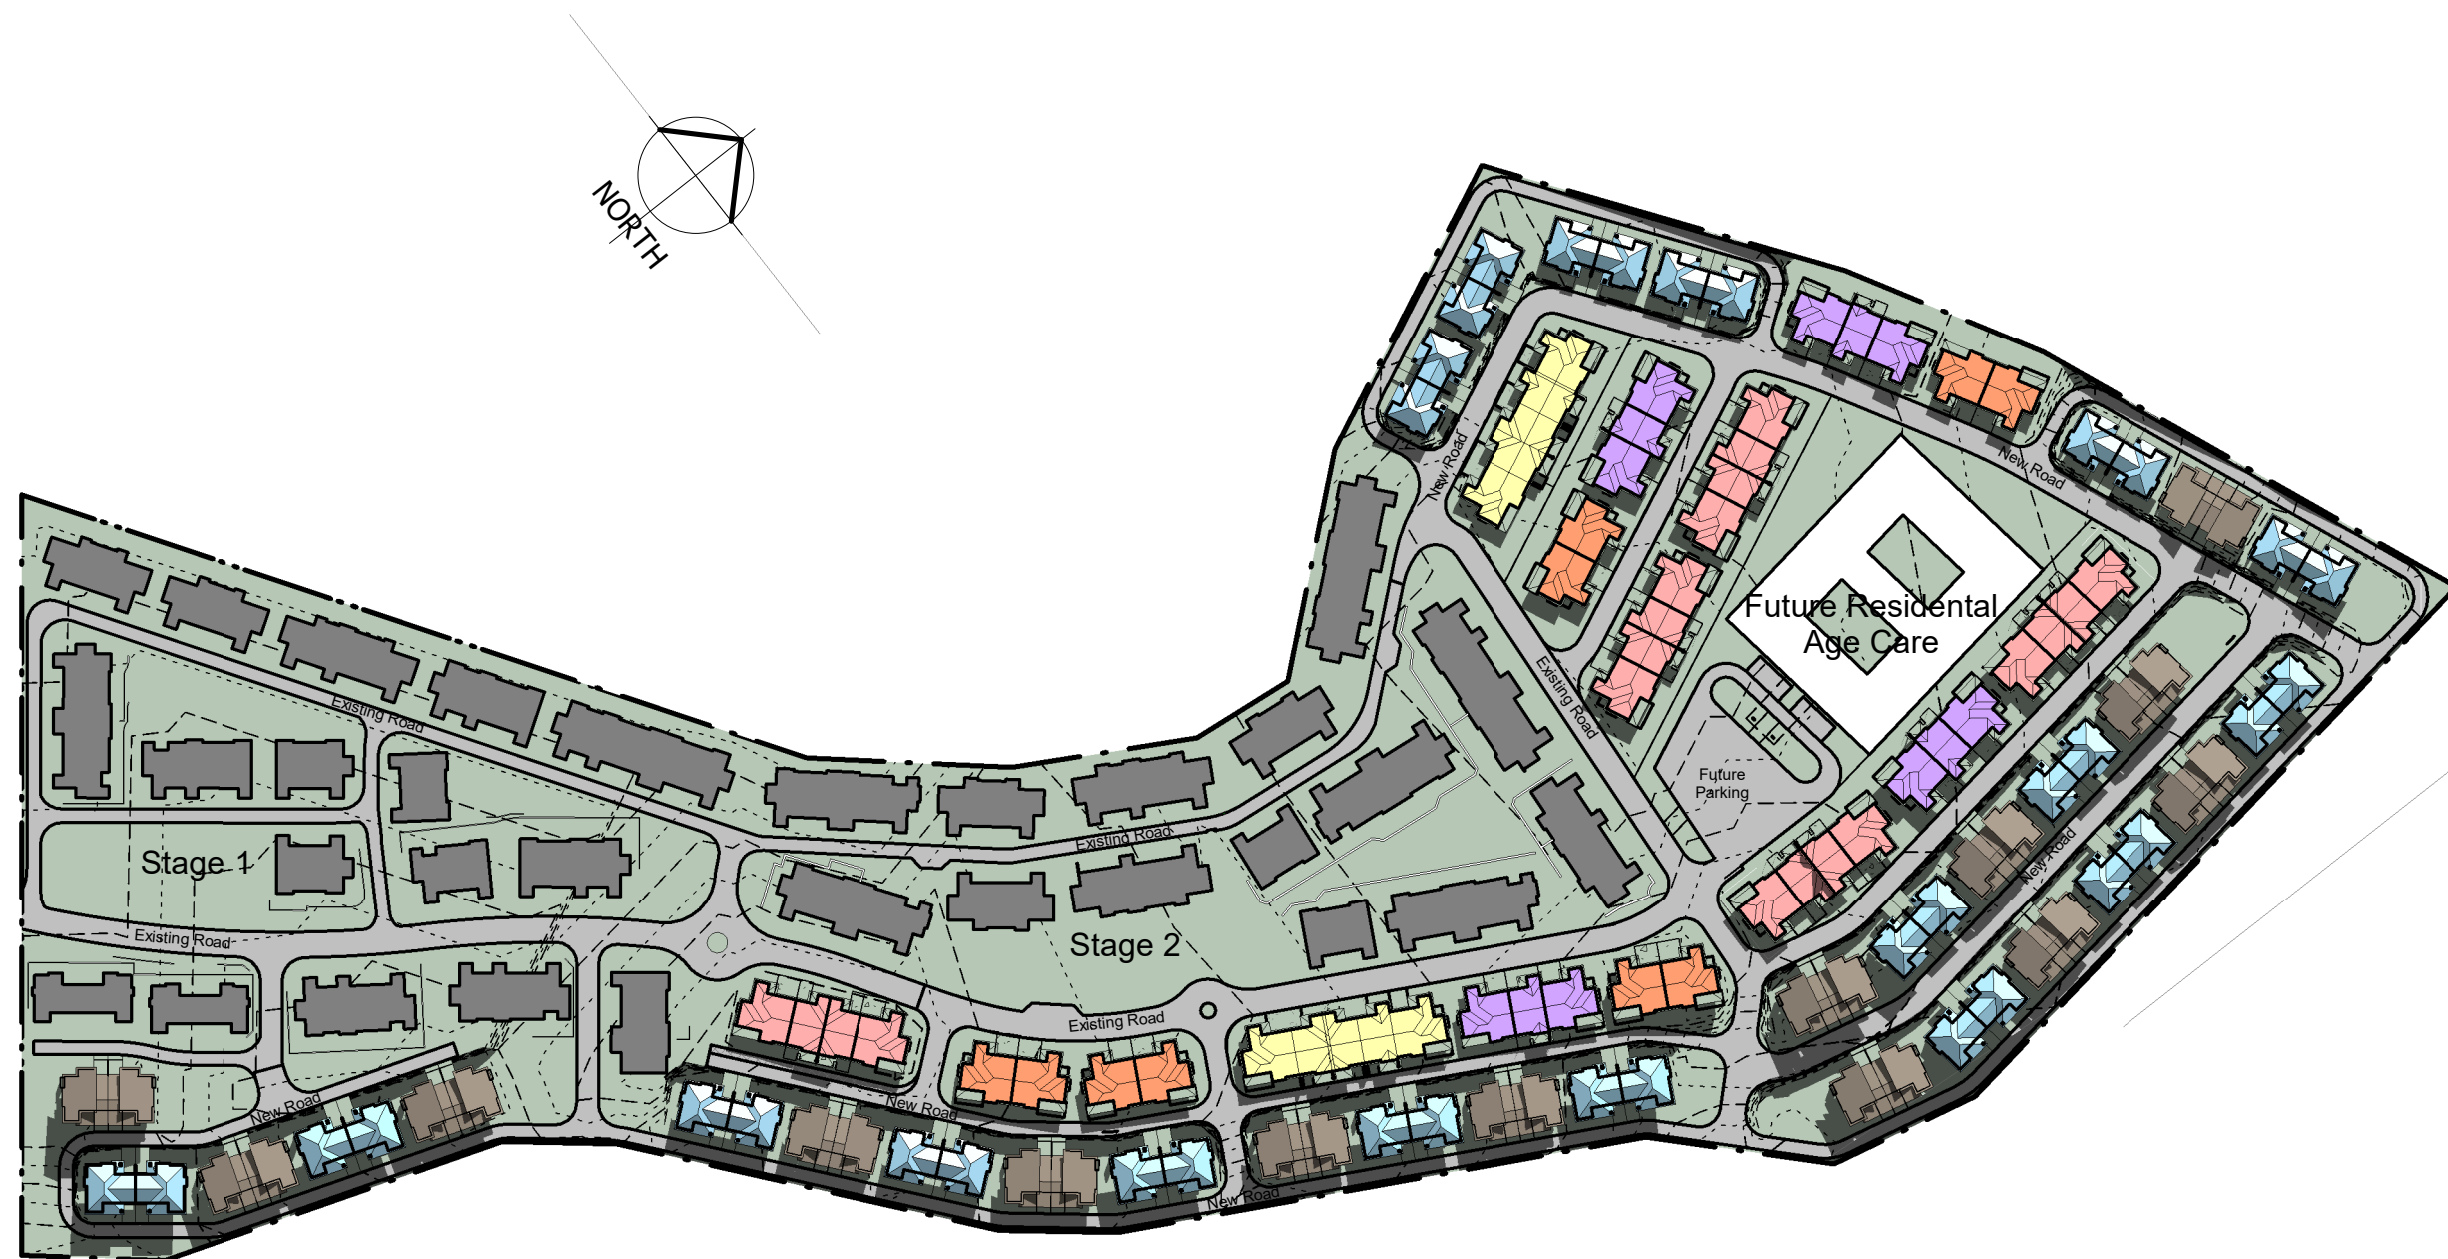

Shadow Diagram 3pm - 21 June
1 : 2000