

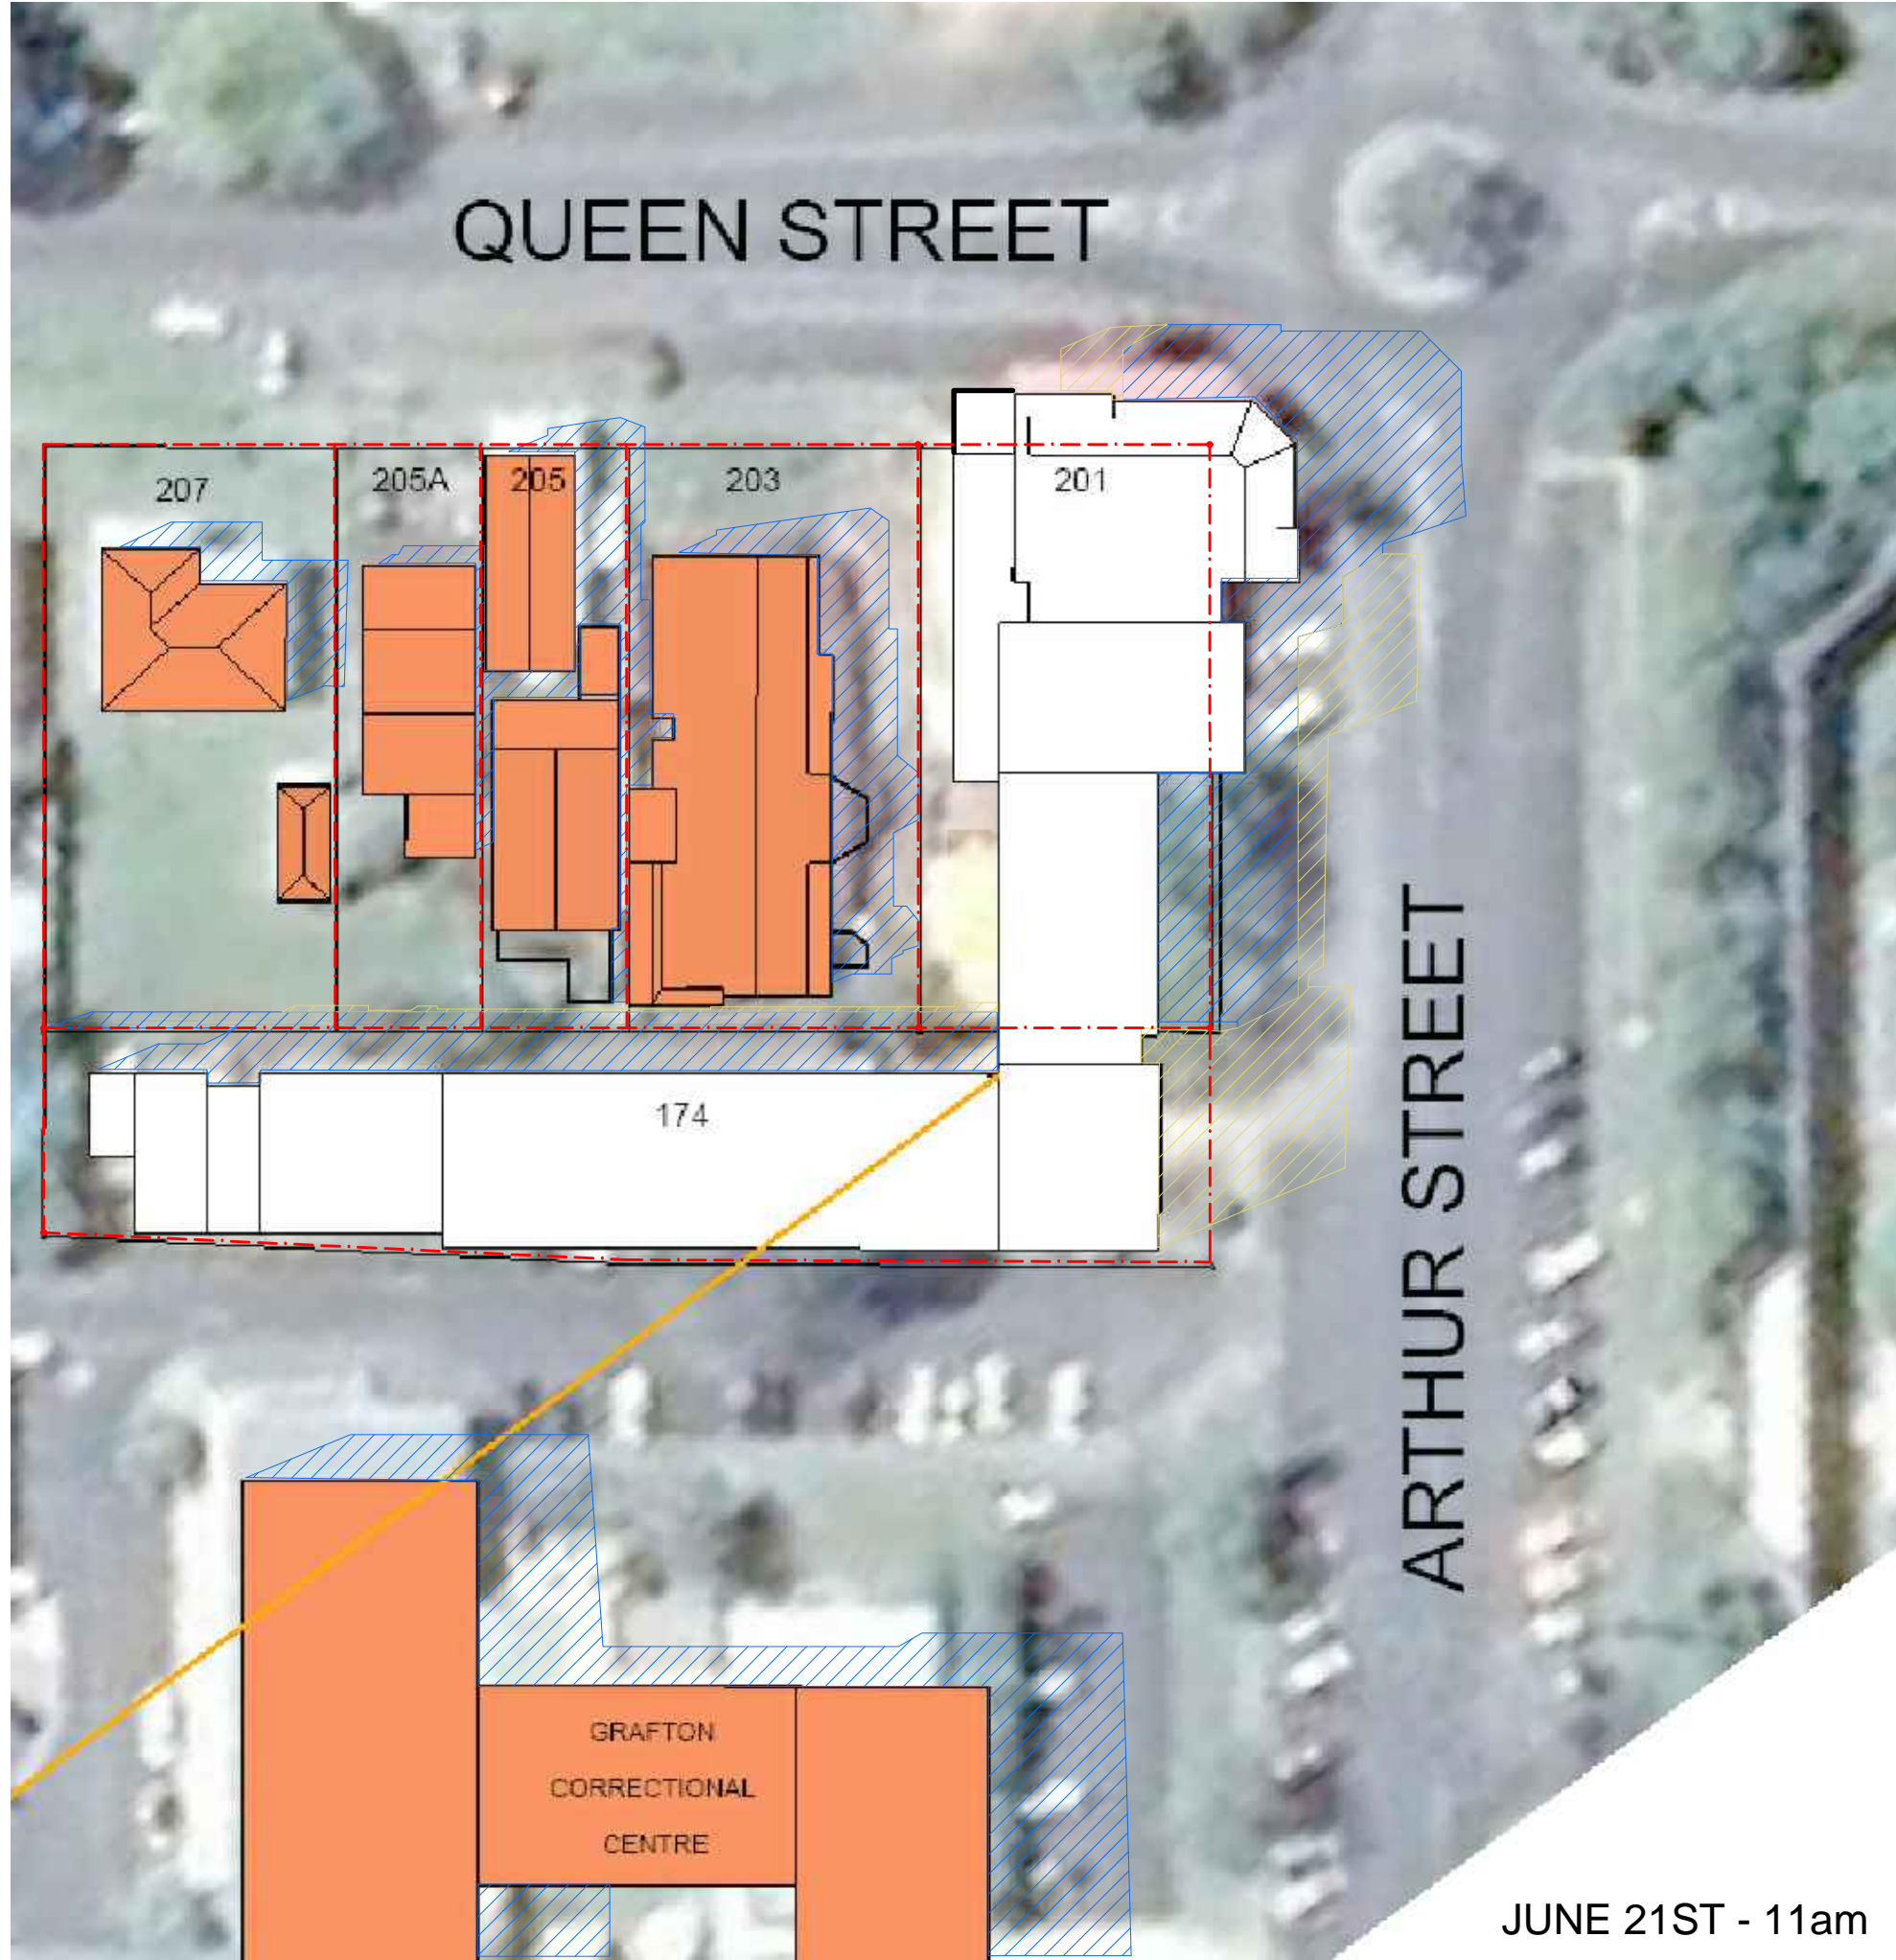
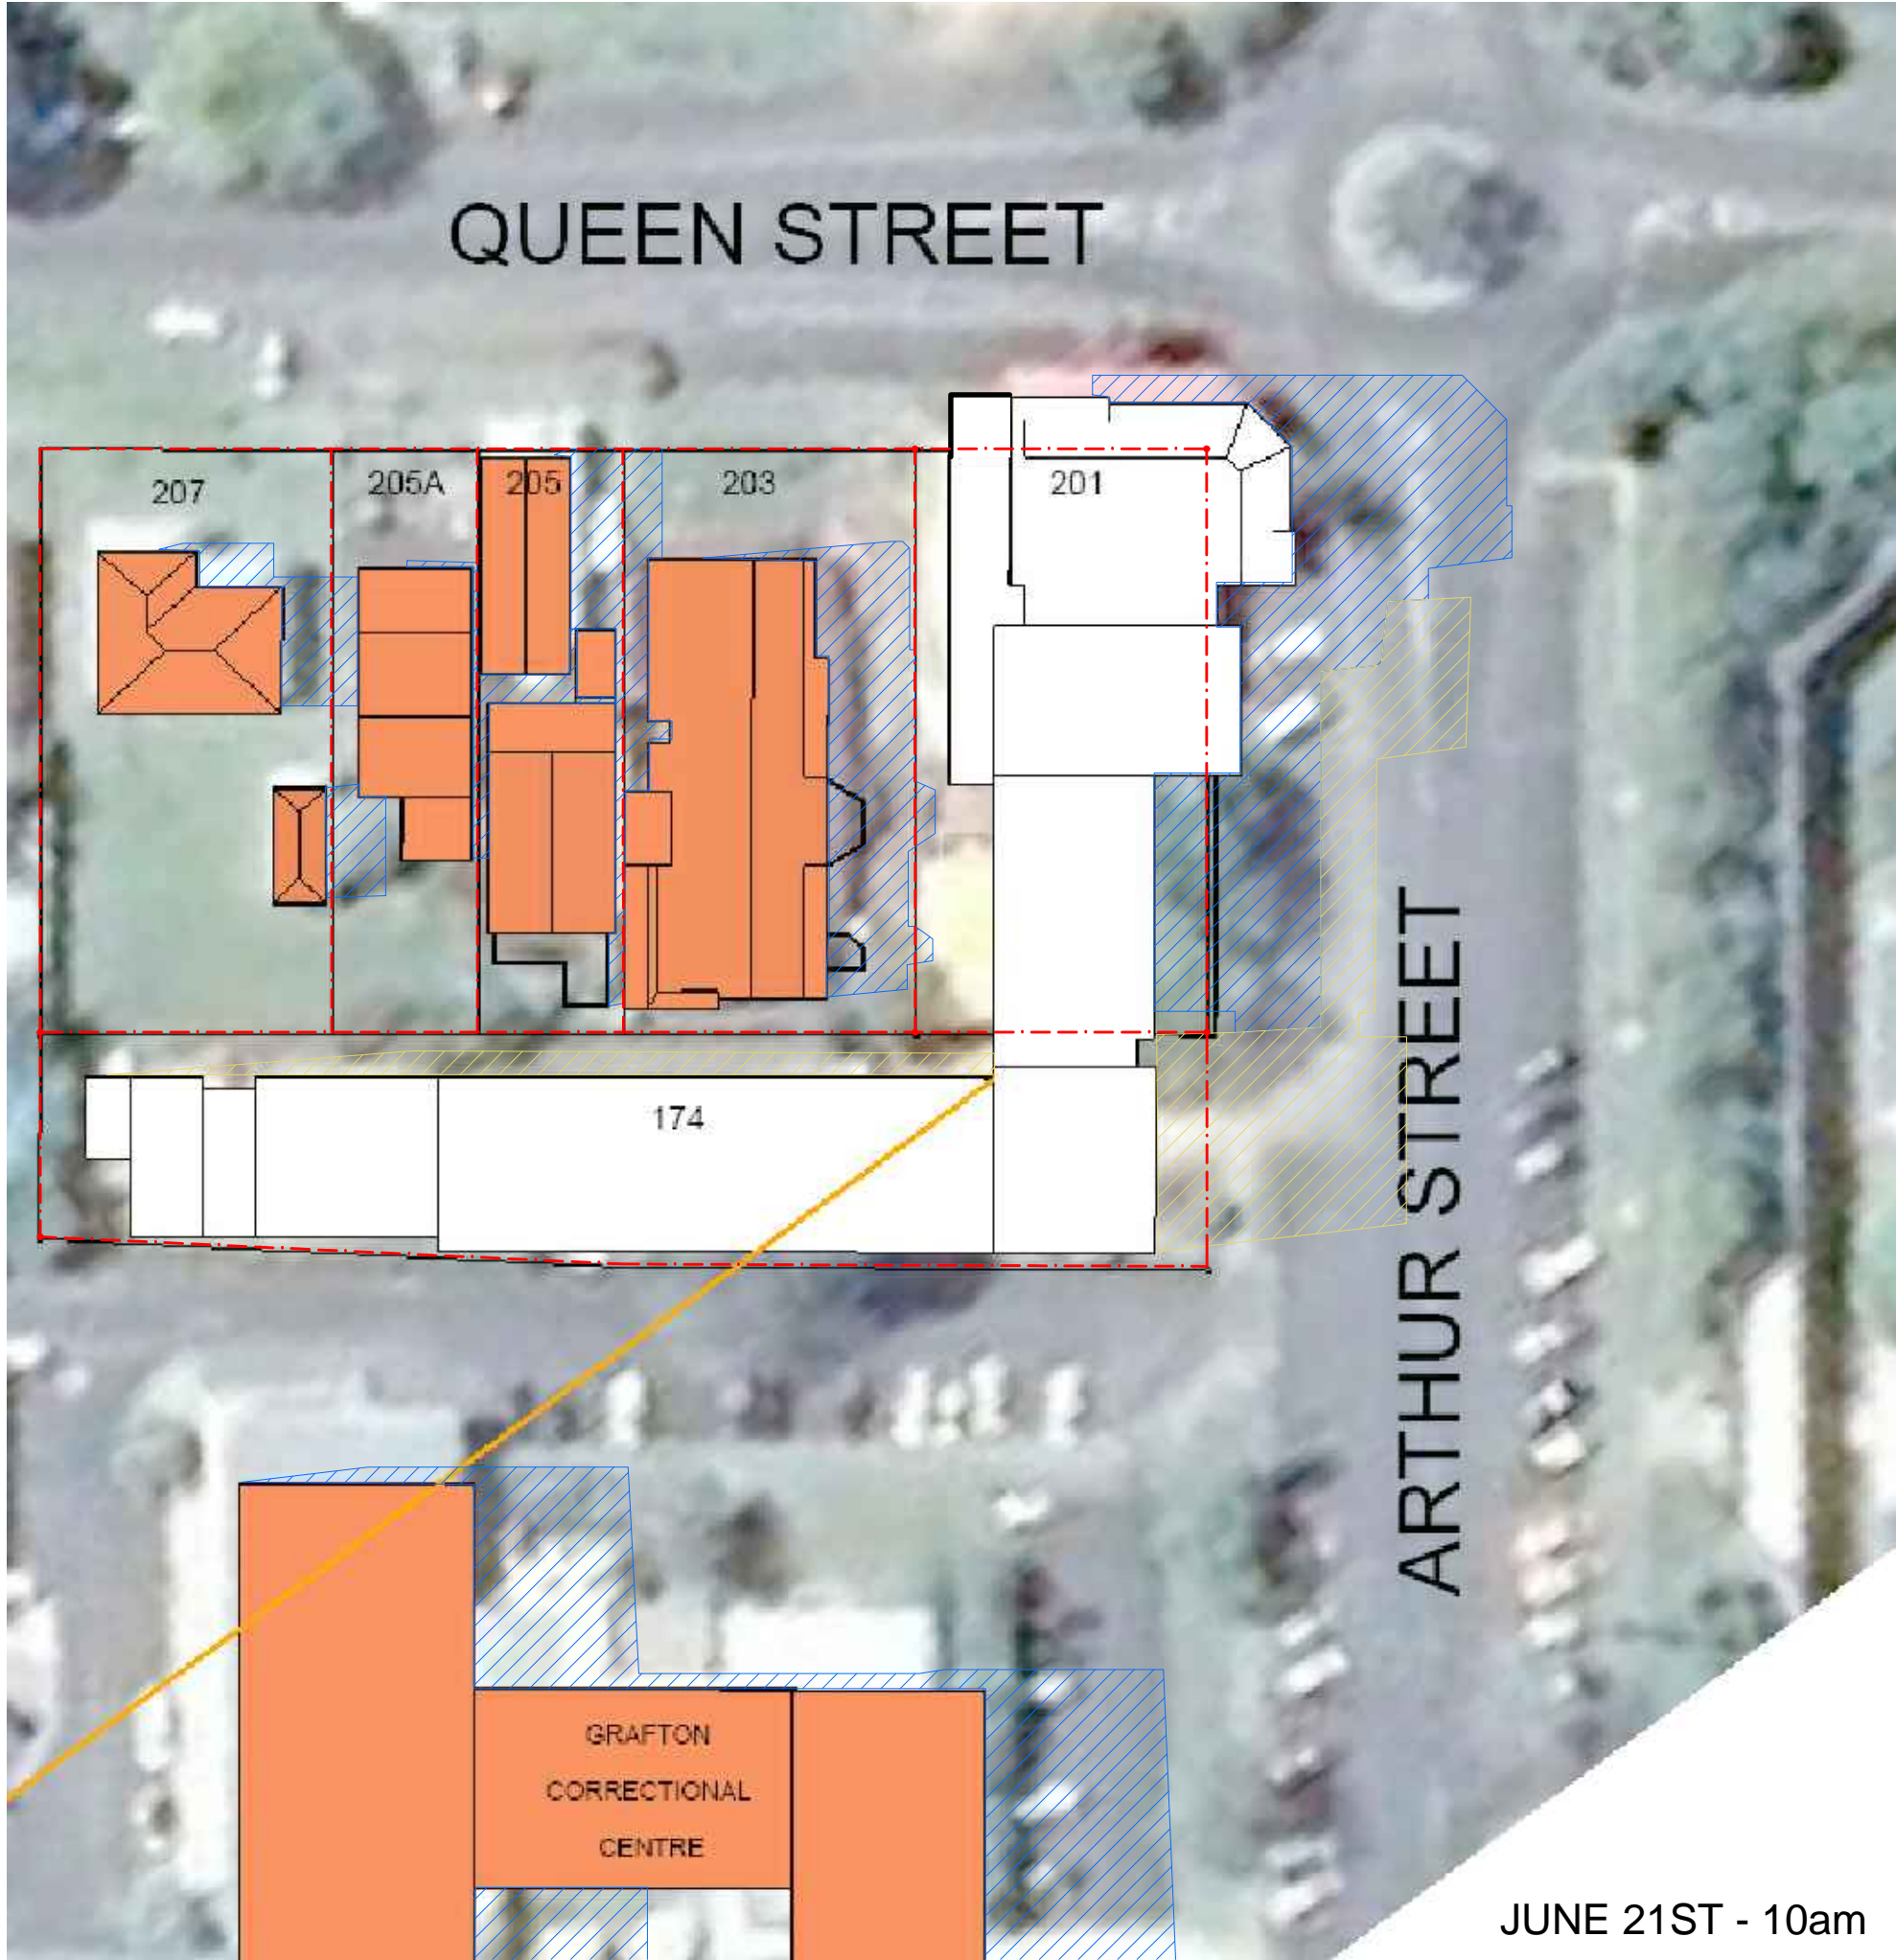


NOTE
All dimensions to be verified prior to commencement of any shop drawings or fabrication. Shop drawings are to be approved before construction. All dimensions are in millimetres unless otherwise noted. Annotated dimensions are to be used in preference to scaling from drawings. This drawing is the property of ANTHONY VAVAYIS + ASSOCIATES PTY LTD and any reproduction or distribution without prior consent constitutes a breach of copyright.

LEGEND

 EXISTING SHADOWS

 SHADOW CAST BY MAX 9m HEIGHT BUILDING

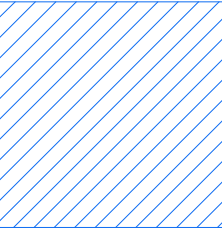

1	ISSUED FOR DA	09.01.2017
---	---------------	------------

REVISION



ANTHONY VAVAYIS+ ASSOCIATES
ARCHITECTS DESIGNERS PLANNERS
24 LIME STREET KING STREET WHARF SYDNEY NSW 2000
T 02 9290 1810 F 02 9290 1860 E admin@avaarchitects.com.au
www.avaarchitects.com.au
Postal Address 20 / 26A LIME STREET
KING STREET WHARF SYDNEY NSW 2000
ANTHONY VAVAYIS & ASSOCIATES PTY LTD ACN 069 737 935
ANTHONY VAVAYIS REGISTERED ARCHITECT No: 5243



GRAFTON
GRAFTON PRIVATE HOSPITAL &
SPECIALIST CENTRE
ARTHUR STREET
GRAFTON

CLIENT
GRAFTON PRIVATE HOSPITAL UNIT TRUST

DRAWING TITLE
SHADOW DIAGRAM
JUNE 21ST


SCALE 1:500 @A1 DATE APRIL 2016

DRAWN BS PROJECT 15013


DA 7 0 0 33

NOTE
All dimensions to be verified prior to commencement of any shop drawings or fabrication. Shop drawings are to be approved before construction. All dimensions are in millimetres unless otherwise noted. Annotated dimensions are to be used in preference to scaling from drawings. This drawing is the property of ANTHONY VAVAYIS + ASSOCIATES PTY LTD and any reproduction or distribution without prior consent constitutes a breach of copyright.

LEGEND

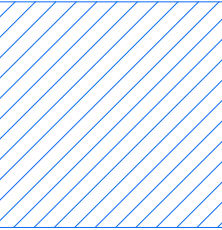

EXISTING SHADOWS



SHADOW CAST BY MAX 9m HEIGHT BUILDING



1	ISSUED FOR DA	09.01.2017
---	---------------	------------

REVISION



ANTHONY VAVAYIS+ ASSOCIATES
ARCHITECTS DESIGNERS PLANNERS
24 LIME STREET KING STREET WHARF SYDNEY NSW 2000
T 02 9290 1810 F 02 9290 1860 E admin@avaarchitects.com.au
www.avaarchitects.com.au
Postal Address 20 / 26A LIME STREET
KING STREET WHARF SYDNEY NSW 2000
ANTHONY VAVAYIS & ASSOCIATES PTY LTD ACN 069 737 935
ANTHONY VAVAYIS REGISTERED ARCHITECT No: 5243

GRAFTON
GRAFTON PRIVATE HOSPITAL &
SPECIALIST CENTRE
ARTHUR STREET
GRAFTON

CLIENT
GRAFTON PRIVATE HOSPITAL UNIT TRUST

DRAWING TITLE
SHADOW DIAGRAM
JUNE 21ST


SCALE 1:500 @A1 DATE APRIL 2016

DRAWN BS PROJECT 15013


DA 7 0 0 4¹

NOTE
All dimensions to be verified prior to commencement of any shop drawings or fabrication. Shop drawings are to be approved before construction. All dimensions are in millimetres unless otherwise noted. Annotated dimensions are to be used in preference to scaling from drawings. This drawing is the property of ANTHONY VAVAYIS + ASSOCIATES PTY LTD and any reproduction or distribution without prior consent constitutes a breach of copyright.


LEGEND

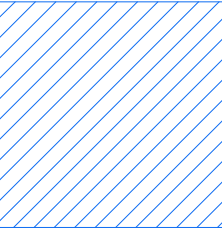

EXISTING SHADOWS



SHADOW CAST BY MAX 9m HEIGHT BUILDING

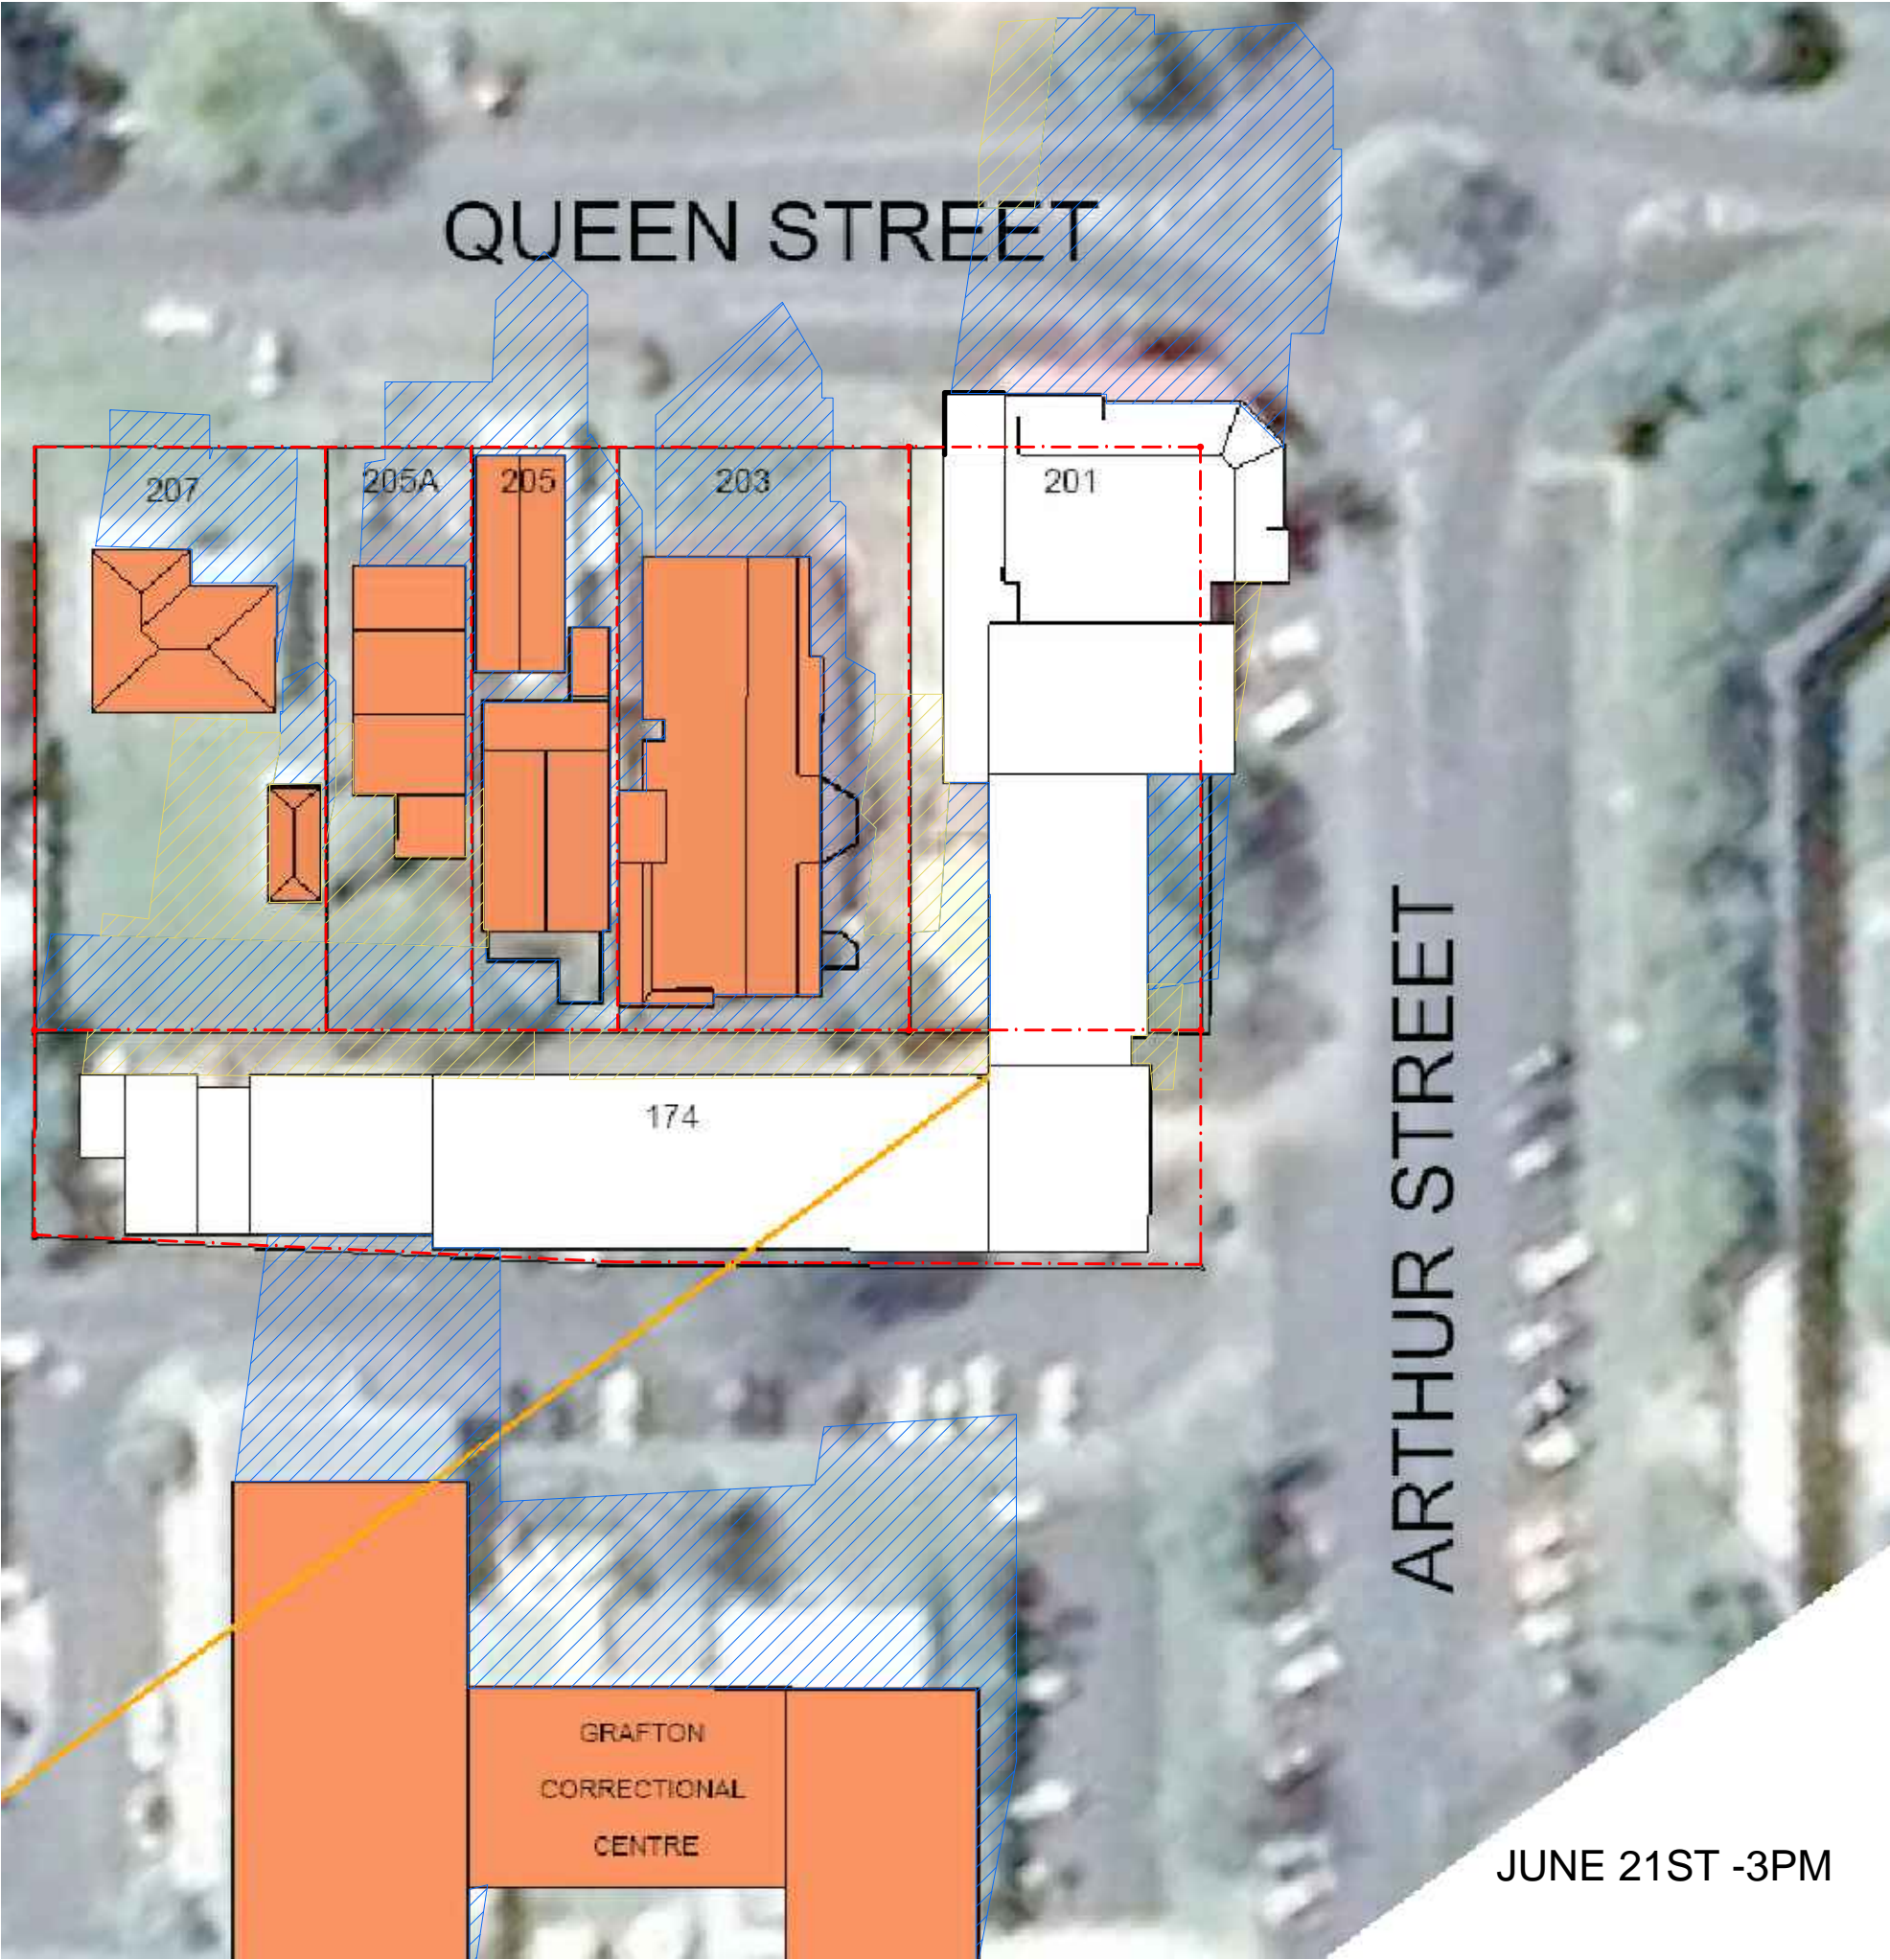

1	ISSUED FOR DA	09.01.2017
---	---------------	------------

REVISION



ANTHONY VAVAYIS+ ASSOCIATES
ARCHITECTS DESIGNERS PLANNERS
24 LIME STREET KING STREET WHARF SYDNEY NSW 2000
T 02 9290 1810 F 02 9290 1860 E admin@avaarchitects.com.au
www.avaarchitects.com.au
Postal Address 20 / 26A LIME STREET
KING STREET WHARF SYDNEY NSW 2000
ANTHONY VAVAYIS & ASSOCIATES PTY LTD ACN 069 737 935
ANTHONY VAVAYIS REGISTERED ARCHITECT No: 5243

GRAFTON
GRAFTON PRIVATE HOSPITAL &
SPECIALIST CENTRE
ARTHUR STREET
GRAFTON

CLIENT
GRAFTON PRIVATE HOSPITAL UNIT TRUST

DRAWING TITLE
SHADOW DIAGRAM
JUNE 21ST

SCALE 1:500 @A1 DATE APRIL 2016
DRAWN BS PROJECT 15013

DA 7 0 0 51