


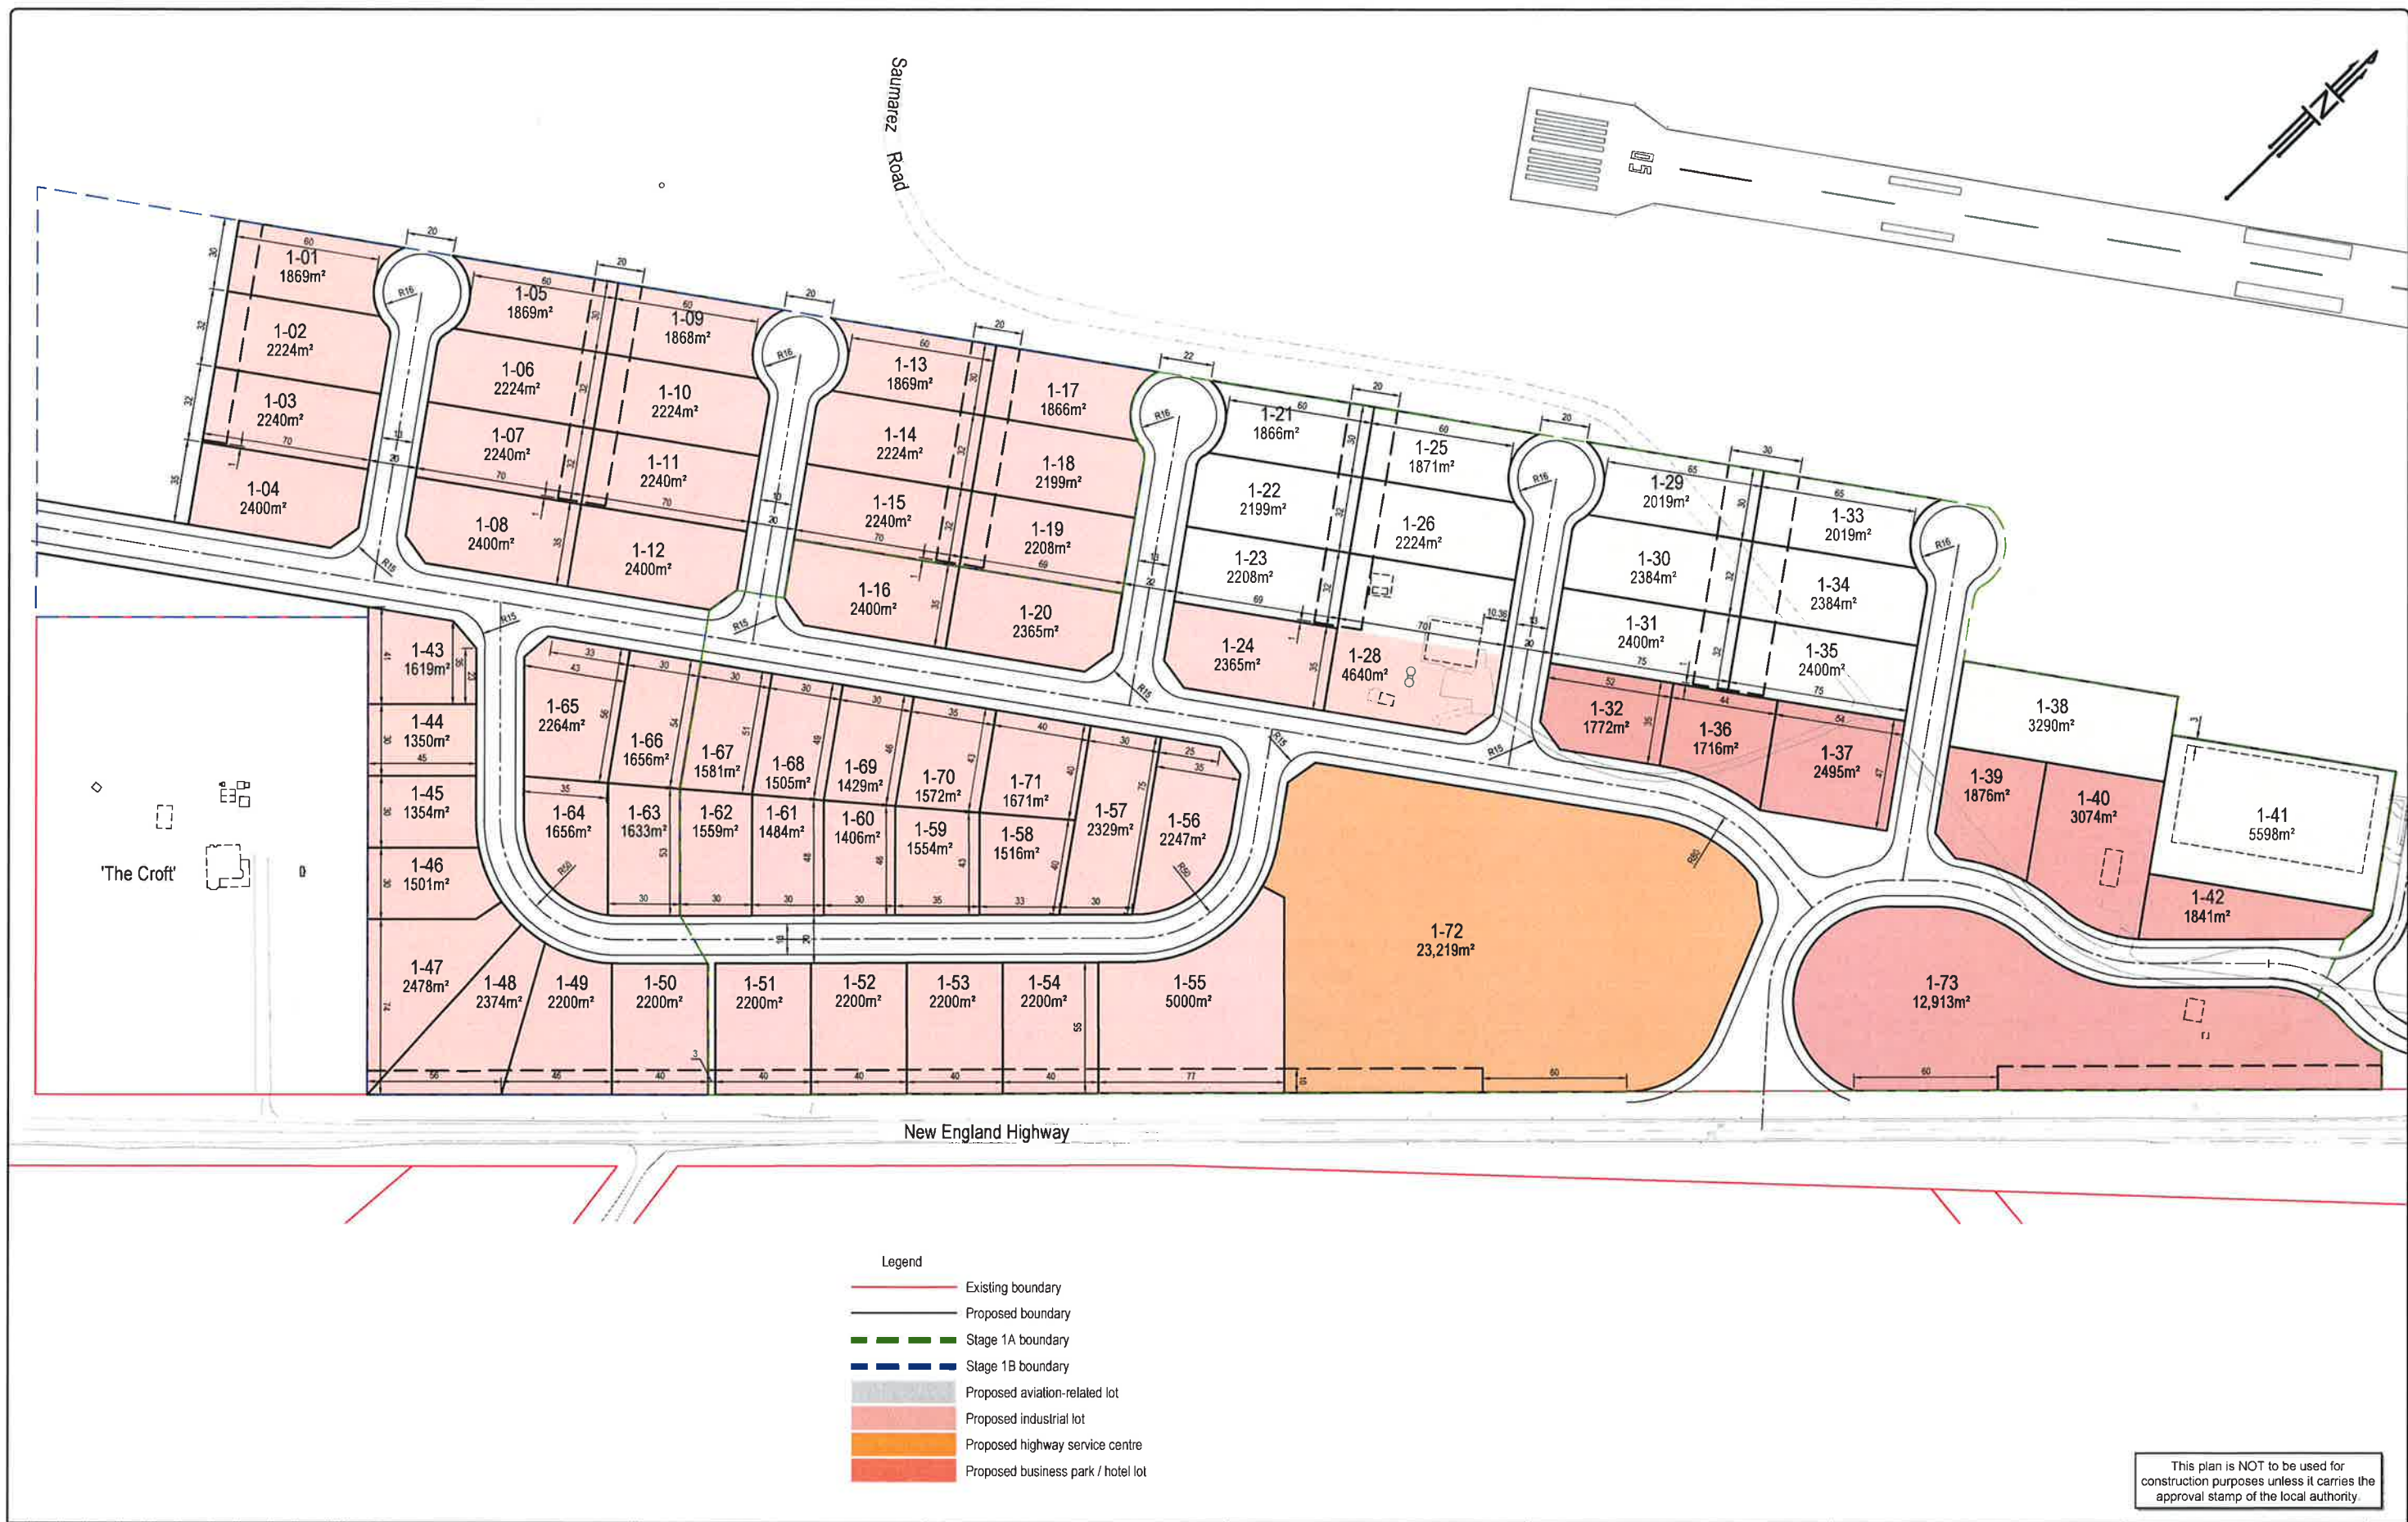

Issue	Date	Description	App'd
F	15-06-2017	Further amendments to lots	TC
E	26-06-2017	Further amendments to lots and stage body	TC
D	19-05-2017	Amendments Lots 1-54, 1-55 and 1-72	TC
C	06-05-2016	Final Layout Plan	TC
B	02-05-2016	Amendments following Council review	TC
A	28-04-2016	Draft issue for discussion	TC

Client:	Armidale Regional Council
---------	---------------------------

Project:	Armidale Regional Airport Industrial Precinct Civil Design
----------	--

Title:	Overall Layout Plan Option 1 - Stages 1A and 1B Revised Layout
Do not scale drawing. Use written dimensions only. This plan is copyright © All rights reserved.	

ARDILL PAYNE	
ENGINEERS PLANNERS SURVEYORS ENVIRONMENTAL PROJECT MANAGEMENT	
BALLARA SOUTH BRISBANE GUNNDAH	45 River Street 89 Grey Street 285 Conolly Street Ph. 02 6996 3280 Ph. 07 3123 6675 Ph. 02 6742 9555 e-mail: info@ardillpayne.com.au

Designed	ME	Scale	1:1250 @ A1, 1:2500 @ A3
Drawn	ME		0 12.5 25 37.5 50 62.5
Checked		File Name	8019 Design - Subdivision.dwg
Approved		Date	12/10/2016
Job No.	8019	Dwg No.	SK 05
		Issue	F