


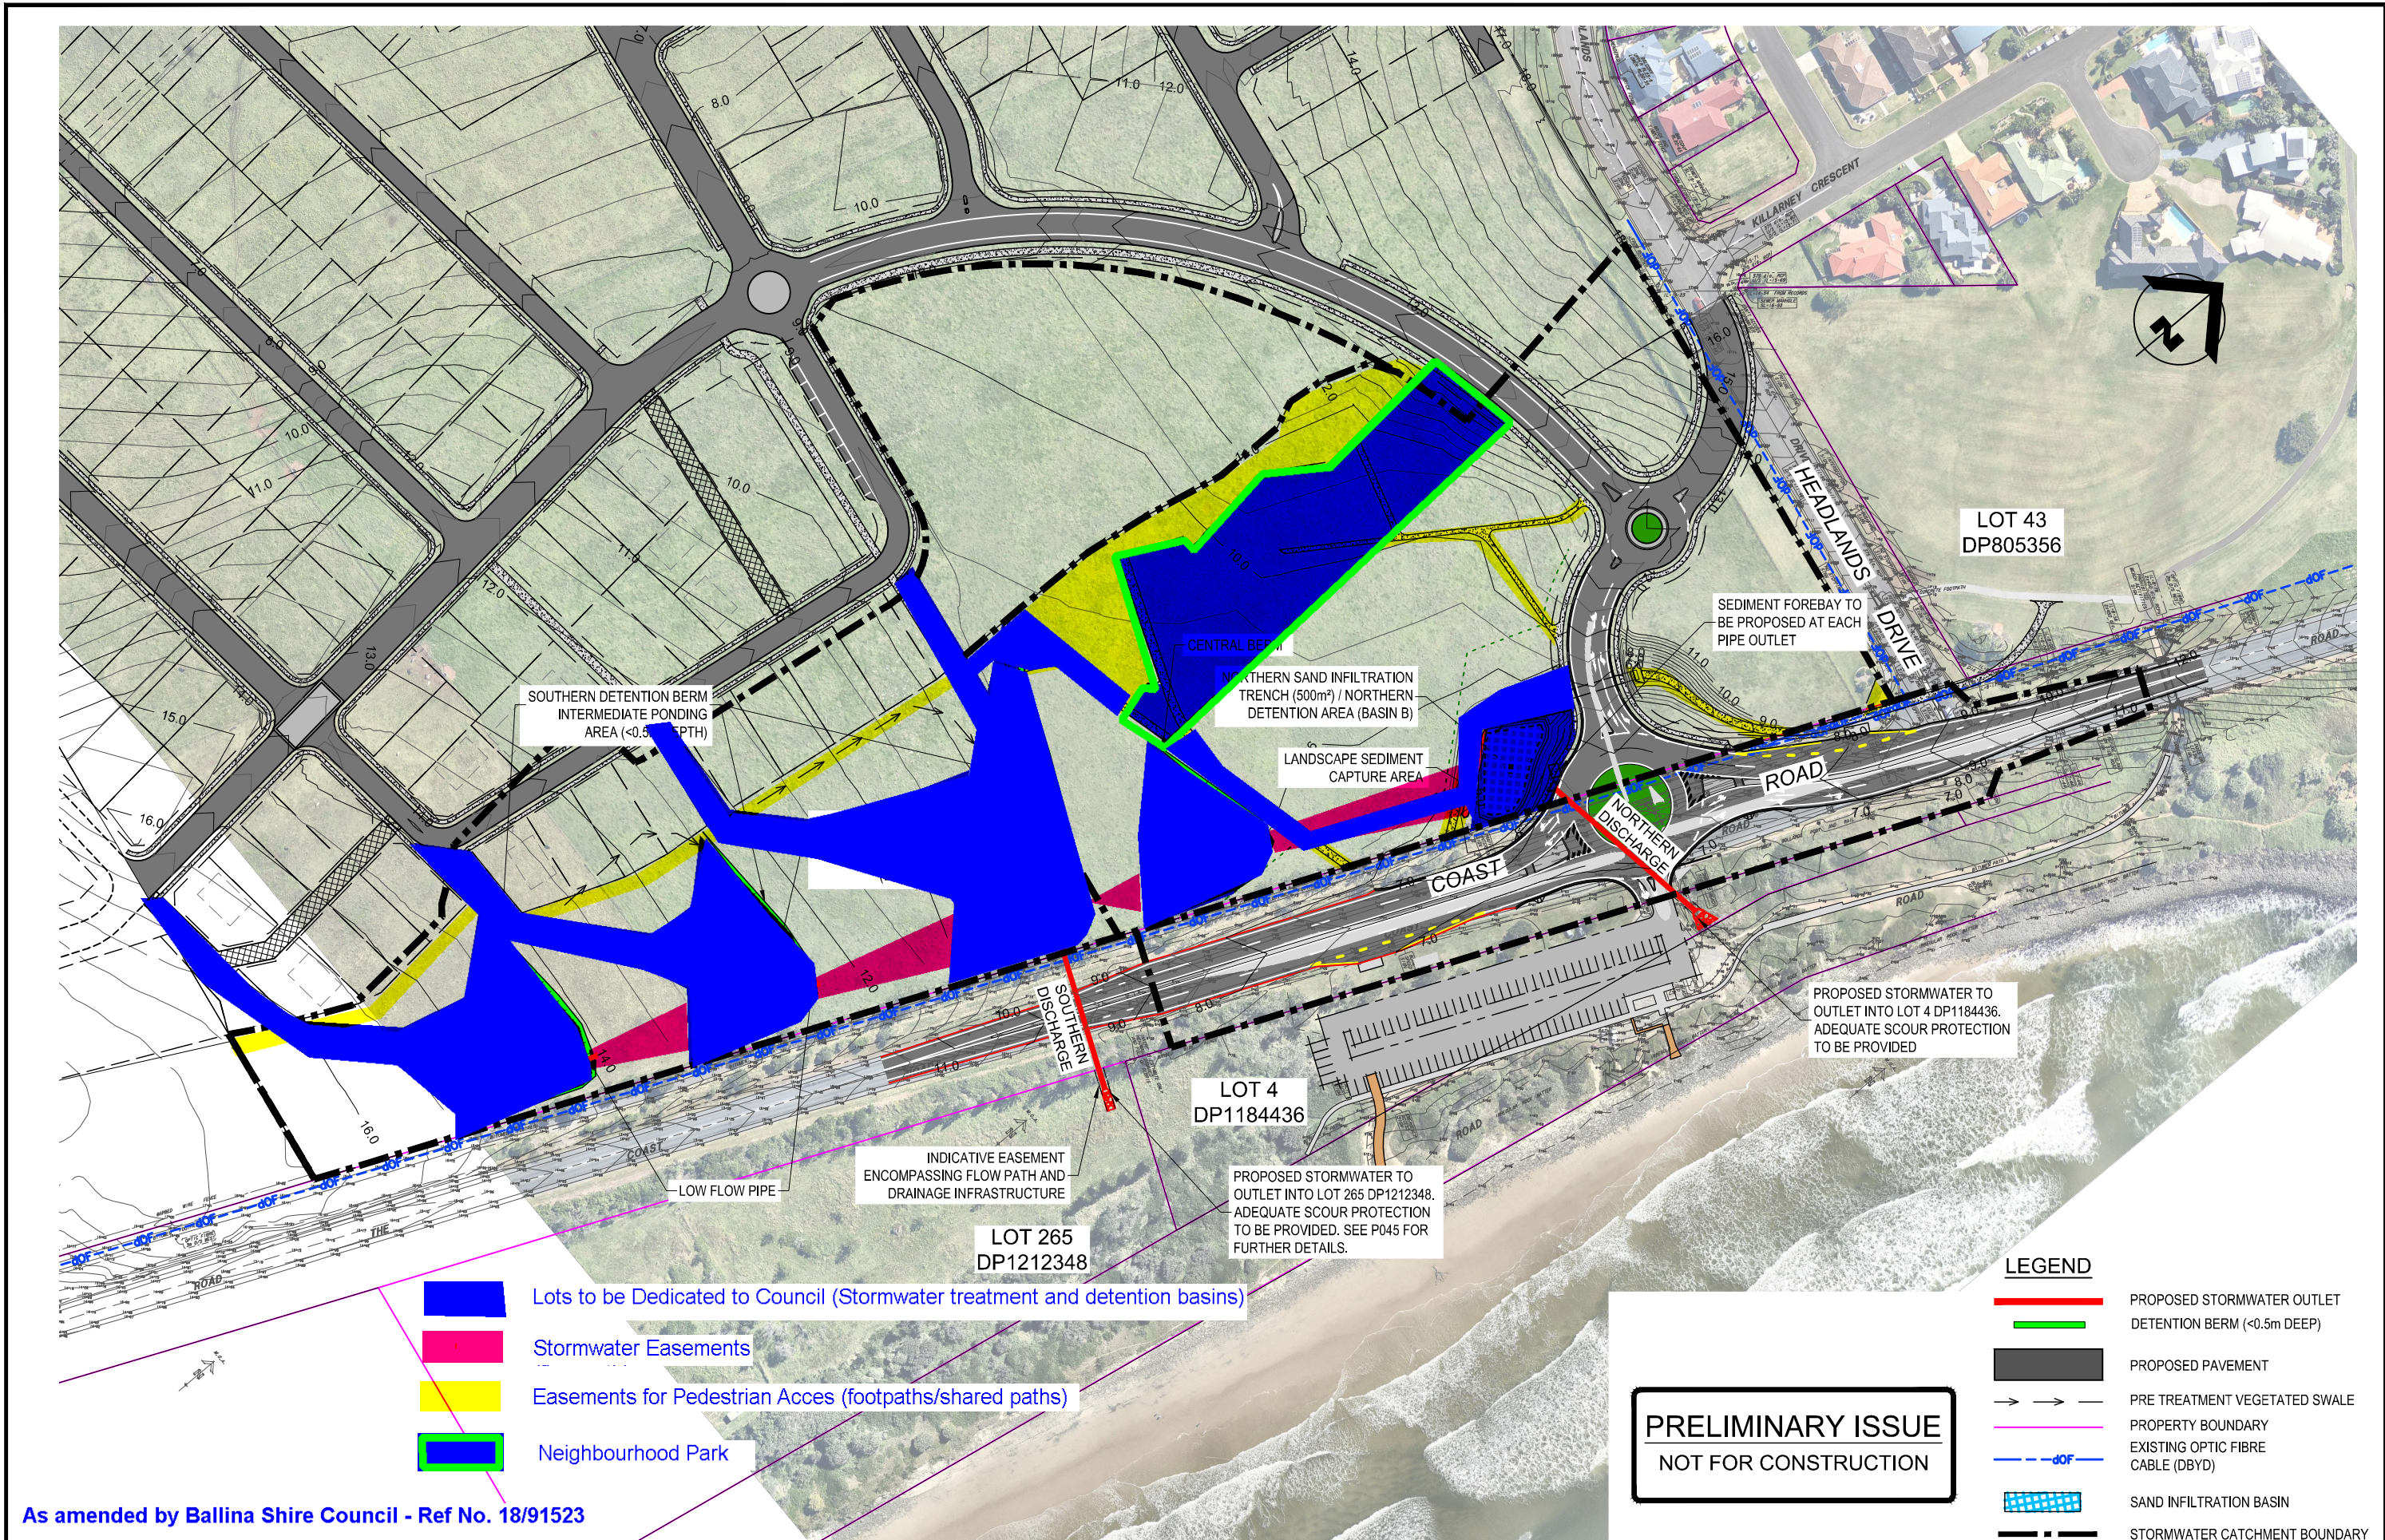

As amended by Ballina Shire Council - Ref No. 18/91523

C	21-08-18	ISSUED FOR INFORMATION
B2	05-07-17	ISSUED FOR INFORMATION
B1	03-05-17	ISSUED FOR INFORMATION
B	03-05-17	ISSUED FOR REPORT
A	18-04-17	ISSUED FOR REPORT
ISSUE No.	DATE	AMENDMENT

**KNOBEL CONSULTING**
CIVIL ENGINEERS + HYDRAULIC ENGINEERS + PROJECT MANAGERS
Suite 4 - 155 Varsity Parade, PO Box 41, Varsity Lakes Q 4227
Varsity Lakes Q 4227 ABN: 33 071 435 202
T: 07 5580 9777 F: 07 5580 9133 W: www.knobelconsulting.com.au
E: admin@knobelconsulting.com.au

**INTRAPAC**
PROPERTY

CLIENT
INTRAPAC SKENNARS HEAD PTY LTD

PROJECT
SKENNARS HEAD VILLAGE
LOT 6 IN DP1225206, THE COAST ROAD
SKENNARS HEAD, NSW 2478

DESIGN
BS

DRAWN
DKC

APPROVED

TITLE
PROPOSED STORMWATER LAYOUT
EASTERN DISCHARGE

SCALE
1:750 AT A1
1:1500 AT A3

PROJECT NO.
K3395

DWG NO.
P044

ISSUE
C