




1 Site Plan - Shadow Testing - 21 June 9am  
1:750



2 Site Plan - Shadow Testing - 21 June 12pm  
1:750

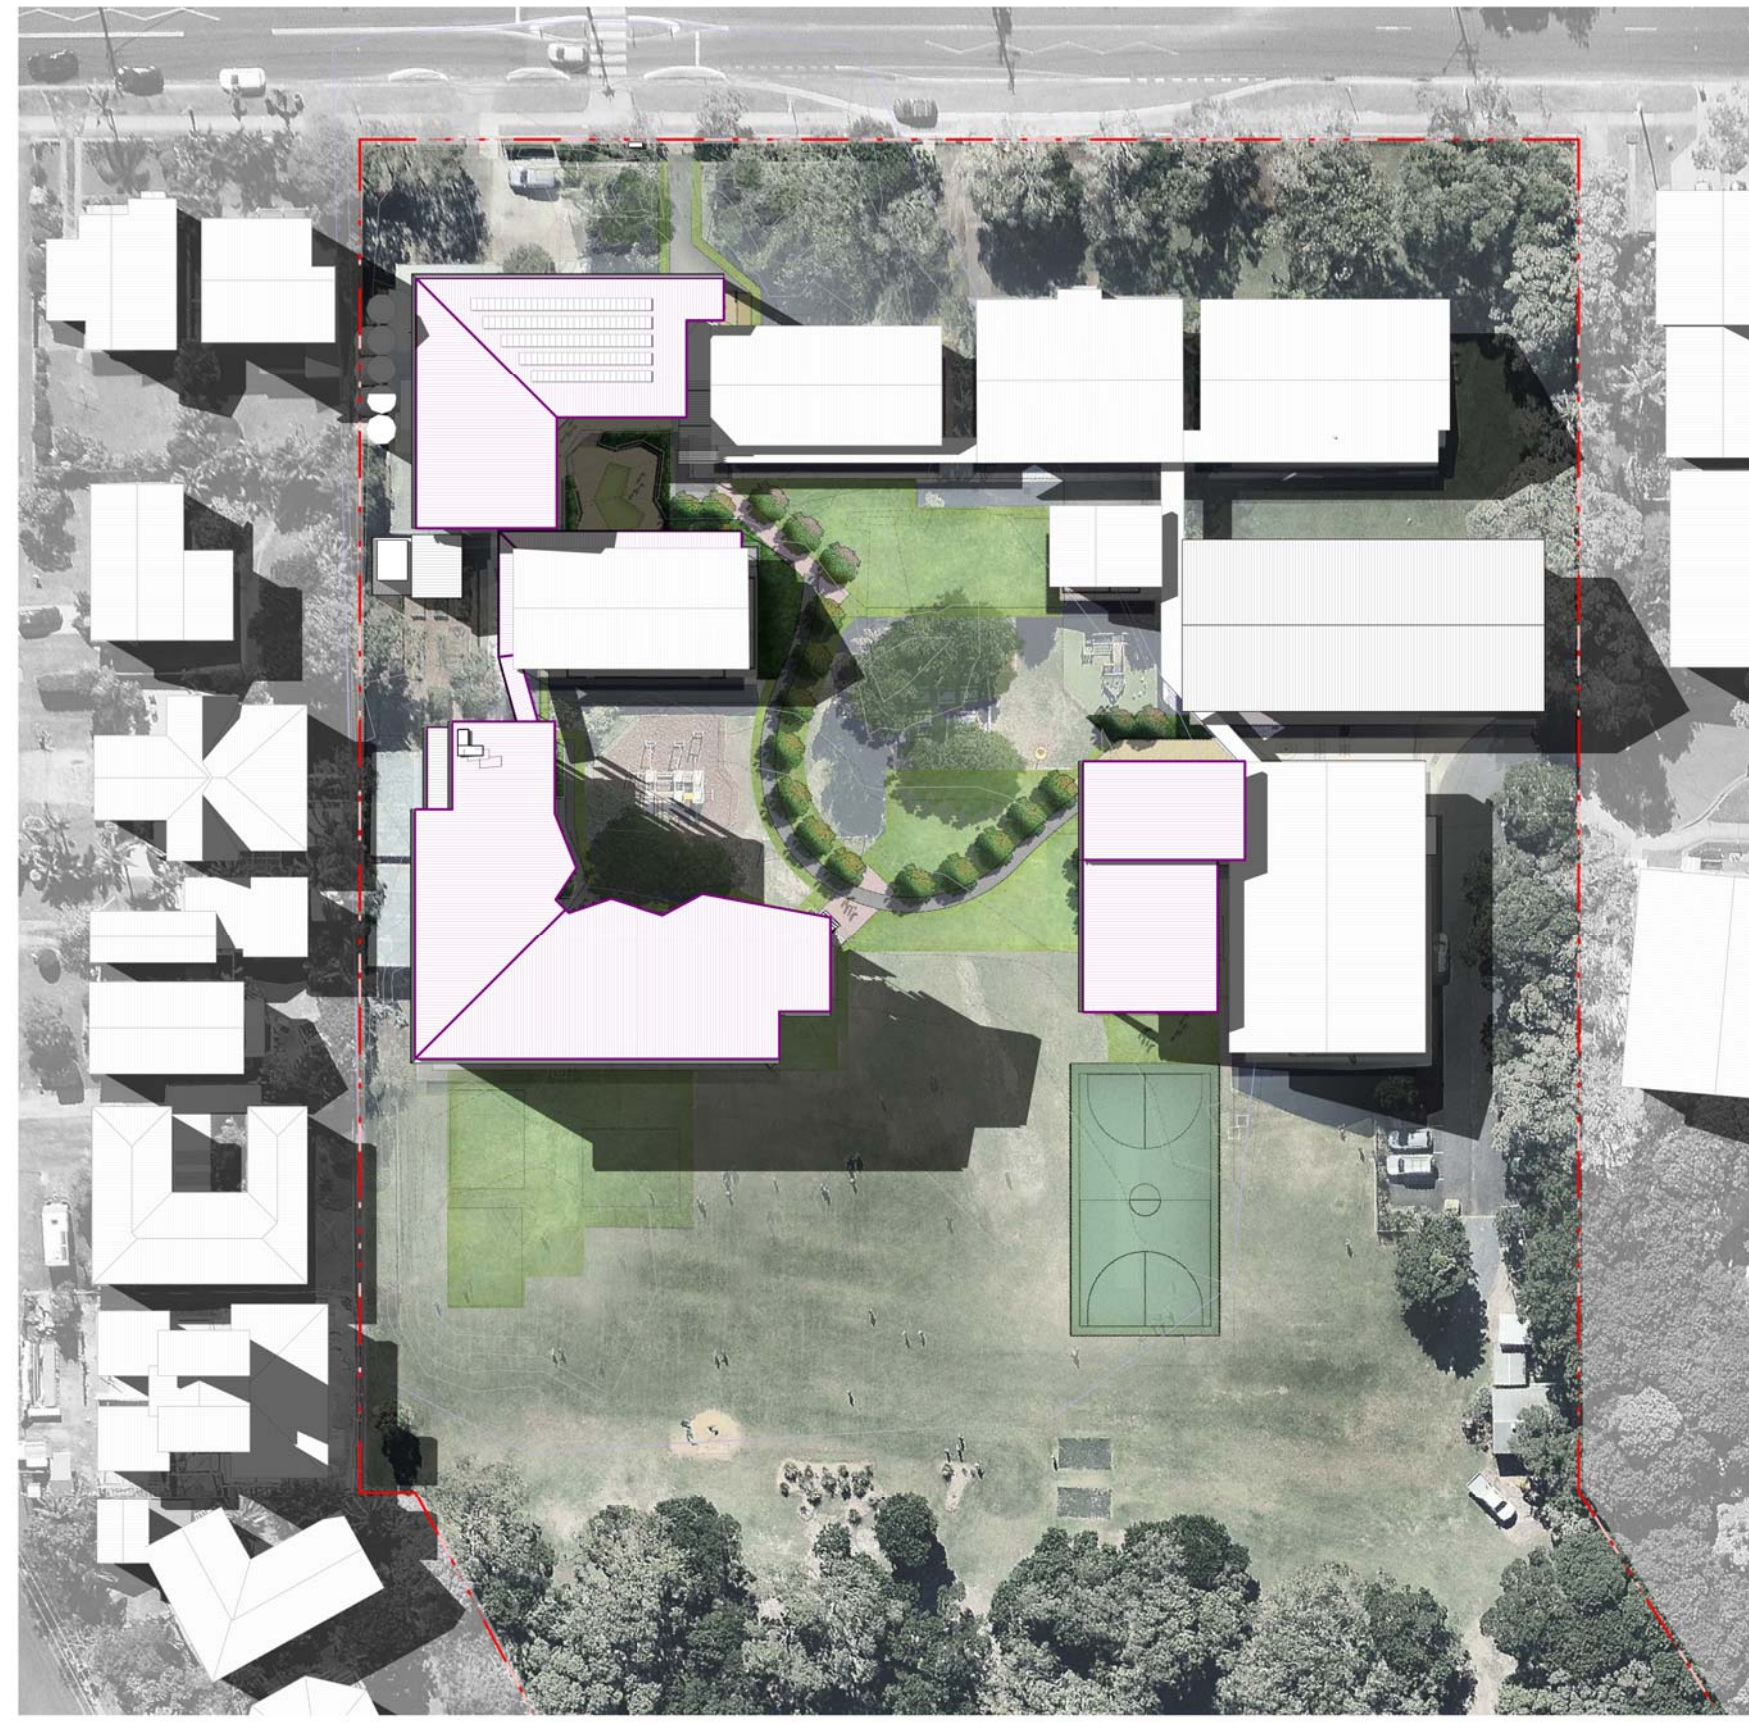

3 Site Plan - Shadow Testing - 21 June 3pm  
1:750



5 Site Plan - Shadow Testing - 21 Dec 9am  
1:750



4 Site Plan - Shadow Testing - 21 Dec 12pm  
1:750



6 Site Plan - Shadow Testing - 21 Dec 3pm  
1:750

PRELIMINARY