
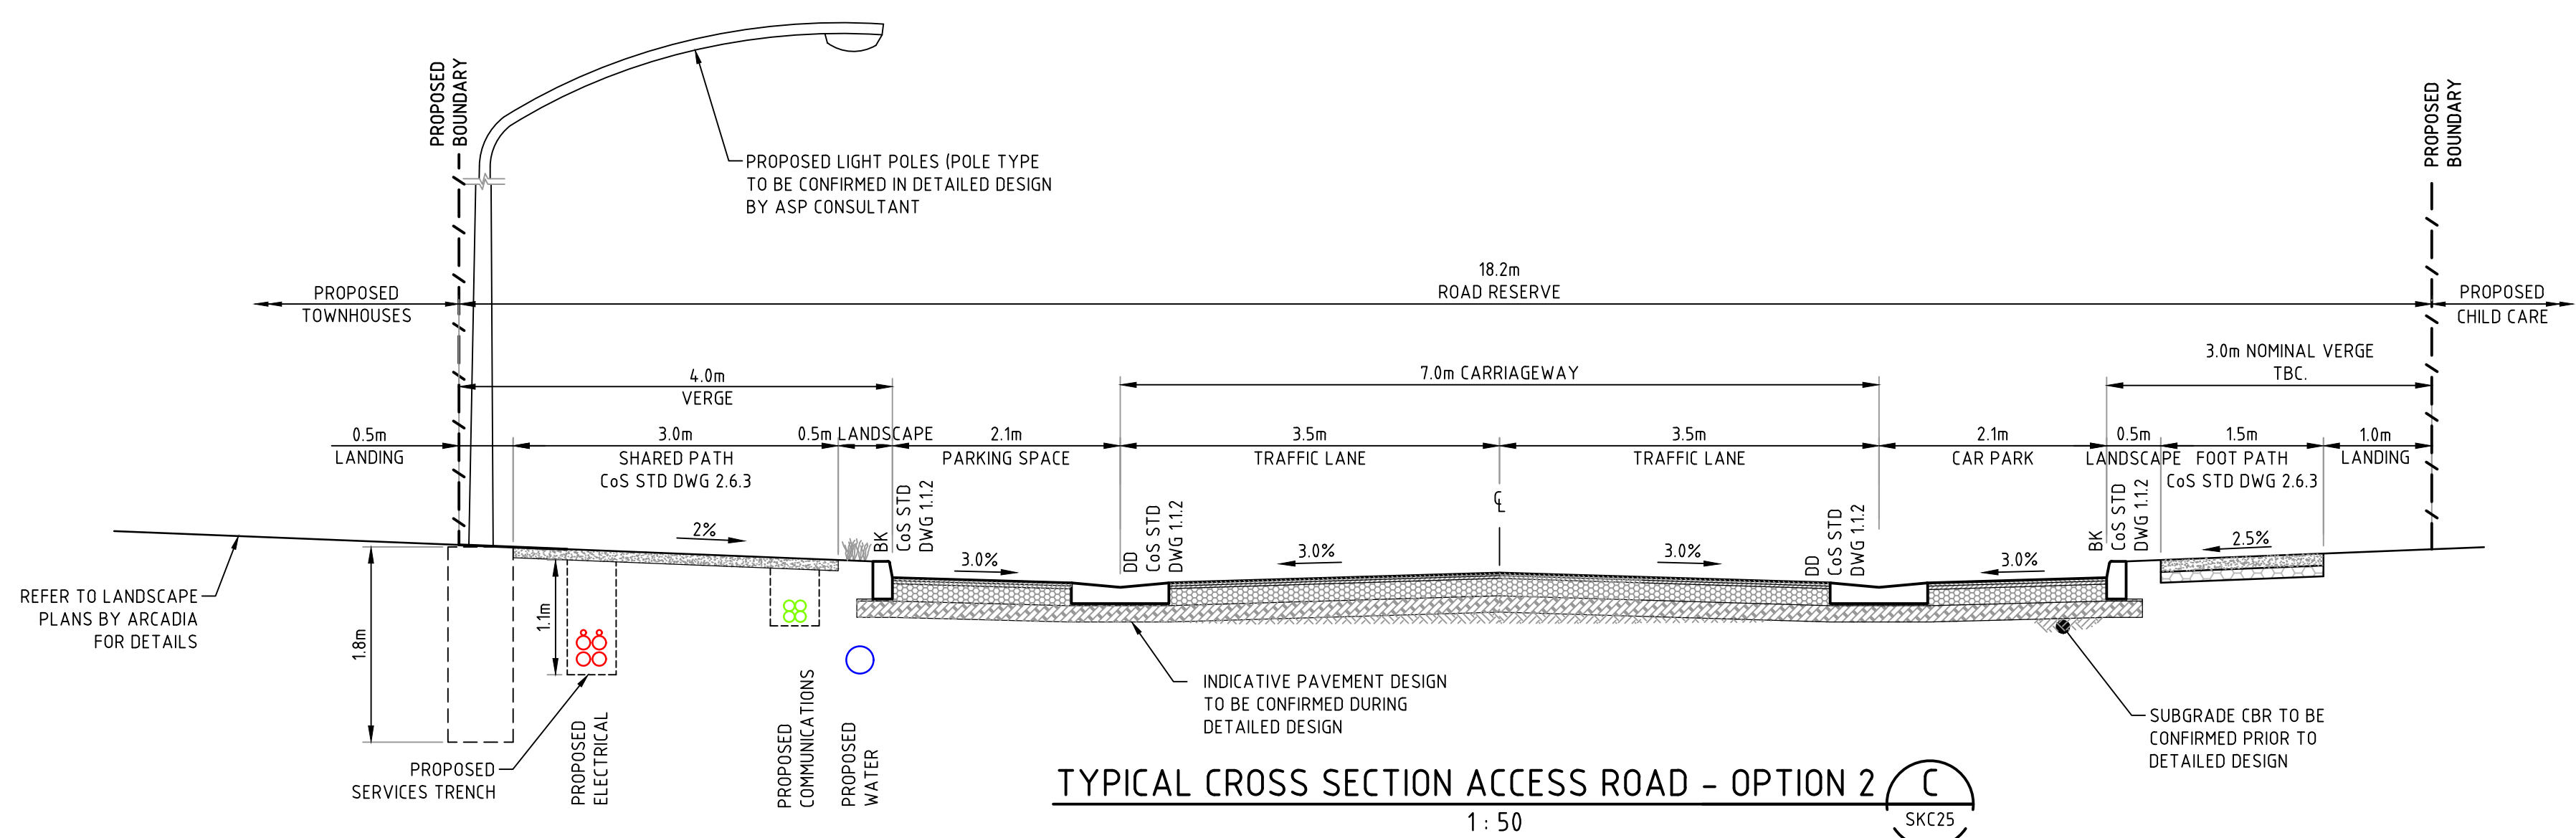
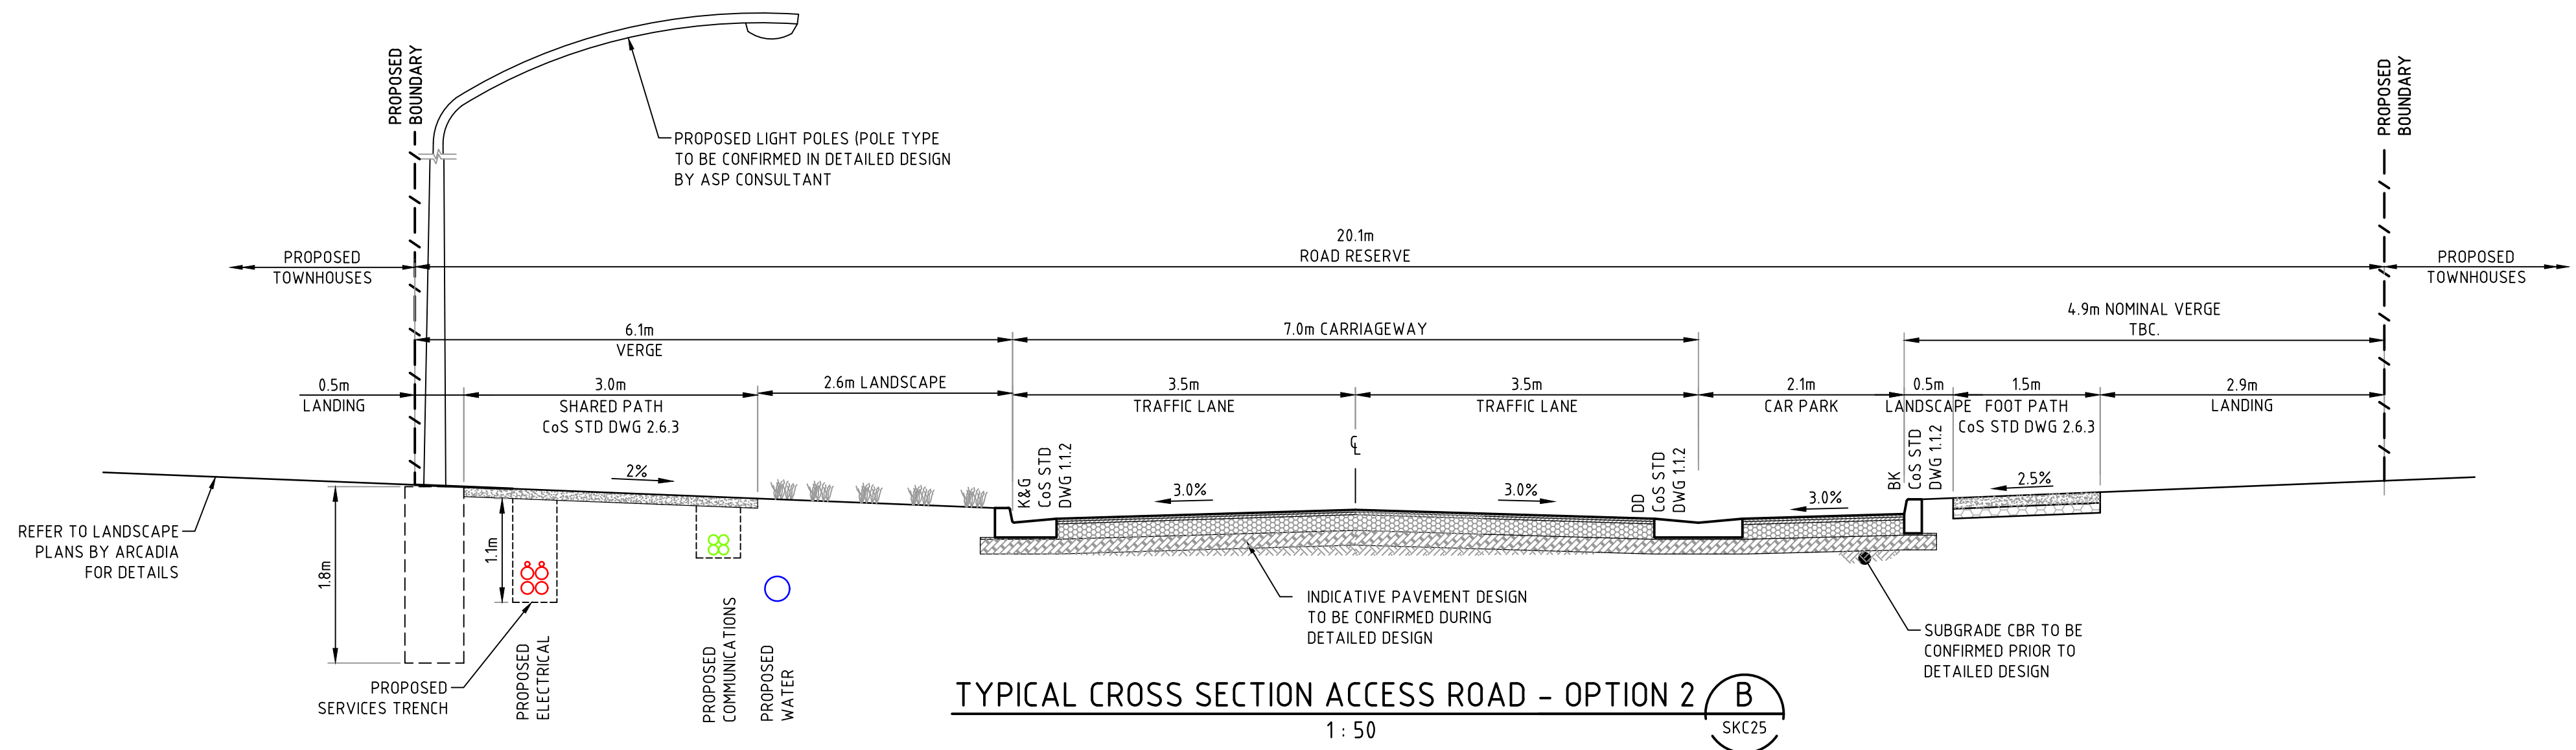



NOTE: SERVICING STRATEGY AND ALIGNMENT TO BE CONFIRMED BY RELEVANT CONSULTANTS DURING DETAILED DESIGN

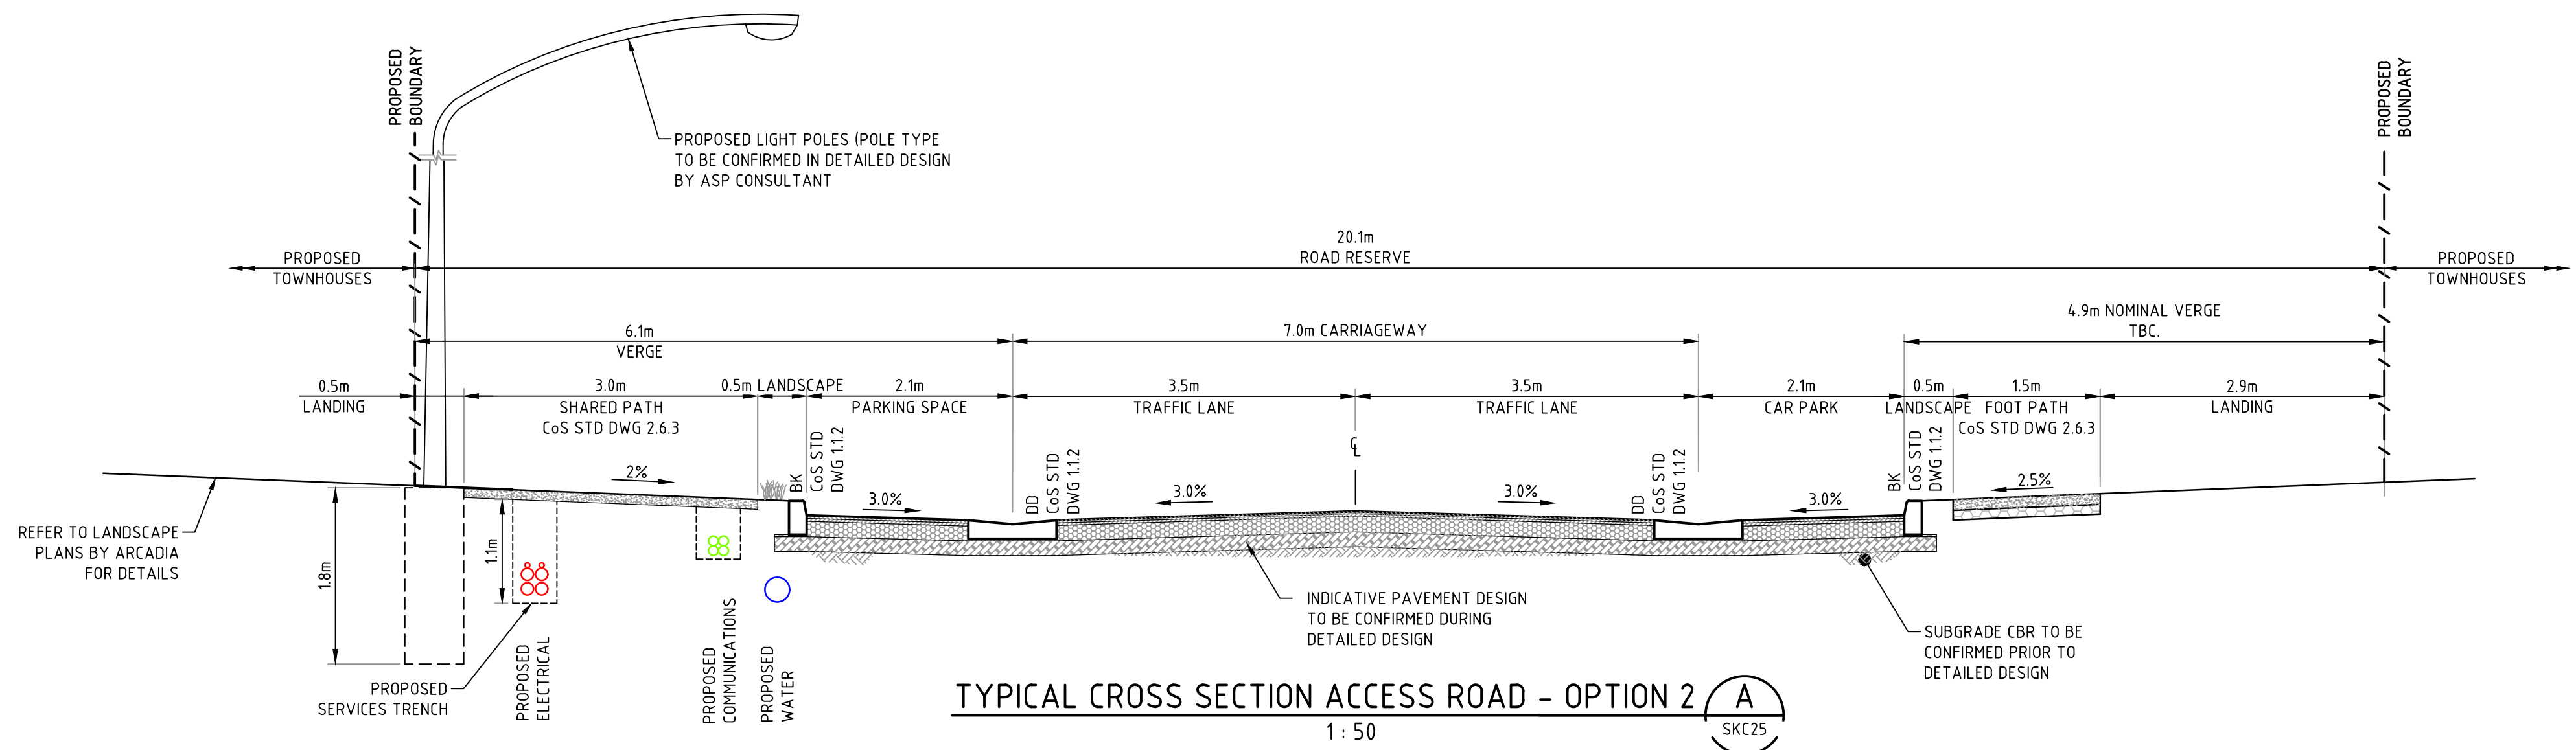

A	ISSUED FOR INFORMATION	08/11/17
Issue	Description	Date

Bar Scales	

THIS DRAWING CANNOT BE COPIED OR REPRODUCED IN ANY FORM OR USED FOR ANY OTHER PURPOSE OTHER THAN THAT ORIGINALLY INTENDED WITHOUT THE WRITTEN PERMISSION OF AT&L

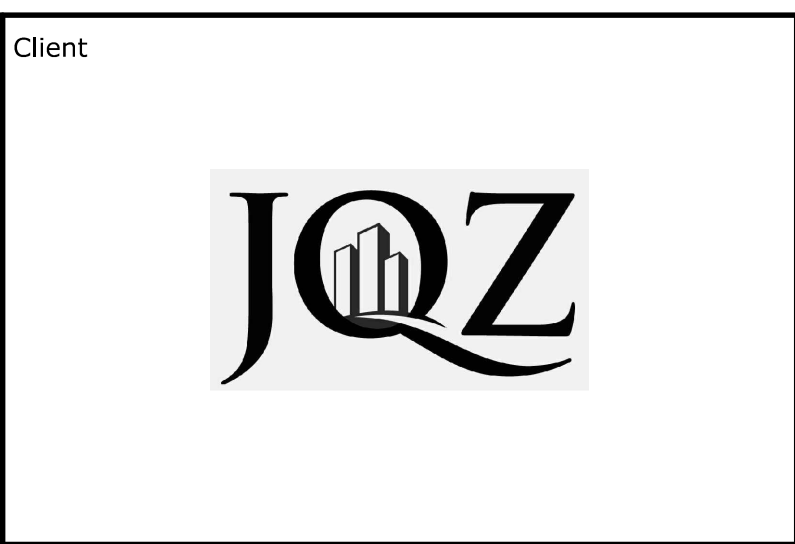

Scales	1 : 50	
	Grid	MGA
	Height Datum	AHD
Drawn	QD	
	Designed	
	Checked	
	Approved	
Project	PHASE 1	
	152-206	
	ROCKY POINT ROAD	
	KOGARAH	
Title	TYPICAL CROSS SECTIONS	
	ACCESS ROAD	
	OPTION 2	

Civil Engineers and Project Managers		
Level 7, 153 Walker Street North Sydney NSW 2060 ABN 96 130 882 405 Tel: 02 9439 1777 Fax: 02 9923 1055 www.atl.net.au info@atl.net.au		
Status	FOR REVIEW	A1
Drawing No.	SKC26	Issue
Project No.	16-380	A

NOT TO BE USED FOR CONSTRUCTION		