


Rev	Date	Revision
1	28.09.2015	Competition Issue
4	08.12.2015	Draft For Coordination
6	15.12.2015	Design Review
8	23.12.2015	Design Review
9	06.01.2016	Design Review
10	13.01.2016	Design Review
11	15.01.2016	Final Draft DA
12	20.01.2016	DA ISSUE
21	20.05.2016	REVISED DA ISSUE
29	25.01.2017	Section 96 - RL Amendments
29	27.02.2017	Section 96 - RL
29	14.09.2017	Section 96 - Road Terraces Amended

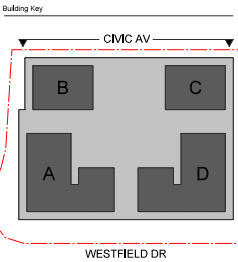

Client




Project

Urban Block 5W
130-150 Bunnerong Road,
Pagewood

Drawing Name


ELEVATIONS - NORTH

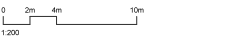

Date: 14.06.2017
Scale: As indicated
Sheet Size: @ A1

Drawn: JG
CHK: NH

Job No.: 5364
Drawing No.: DA0501
Revision: / 28

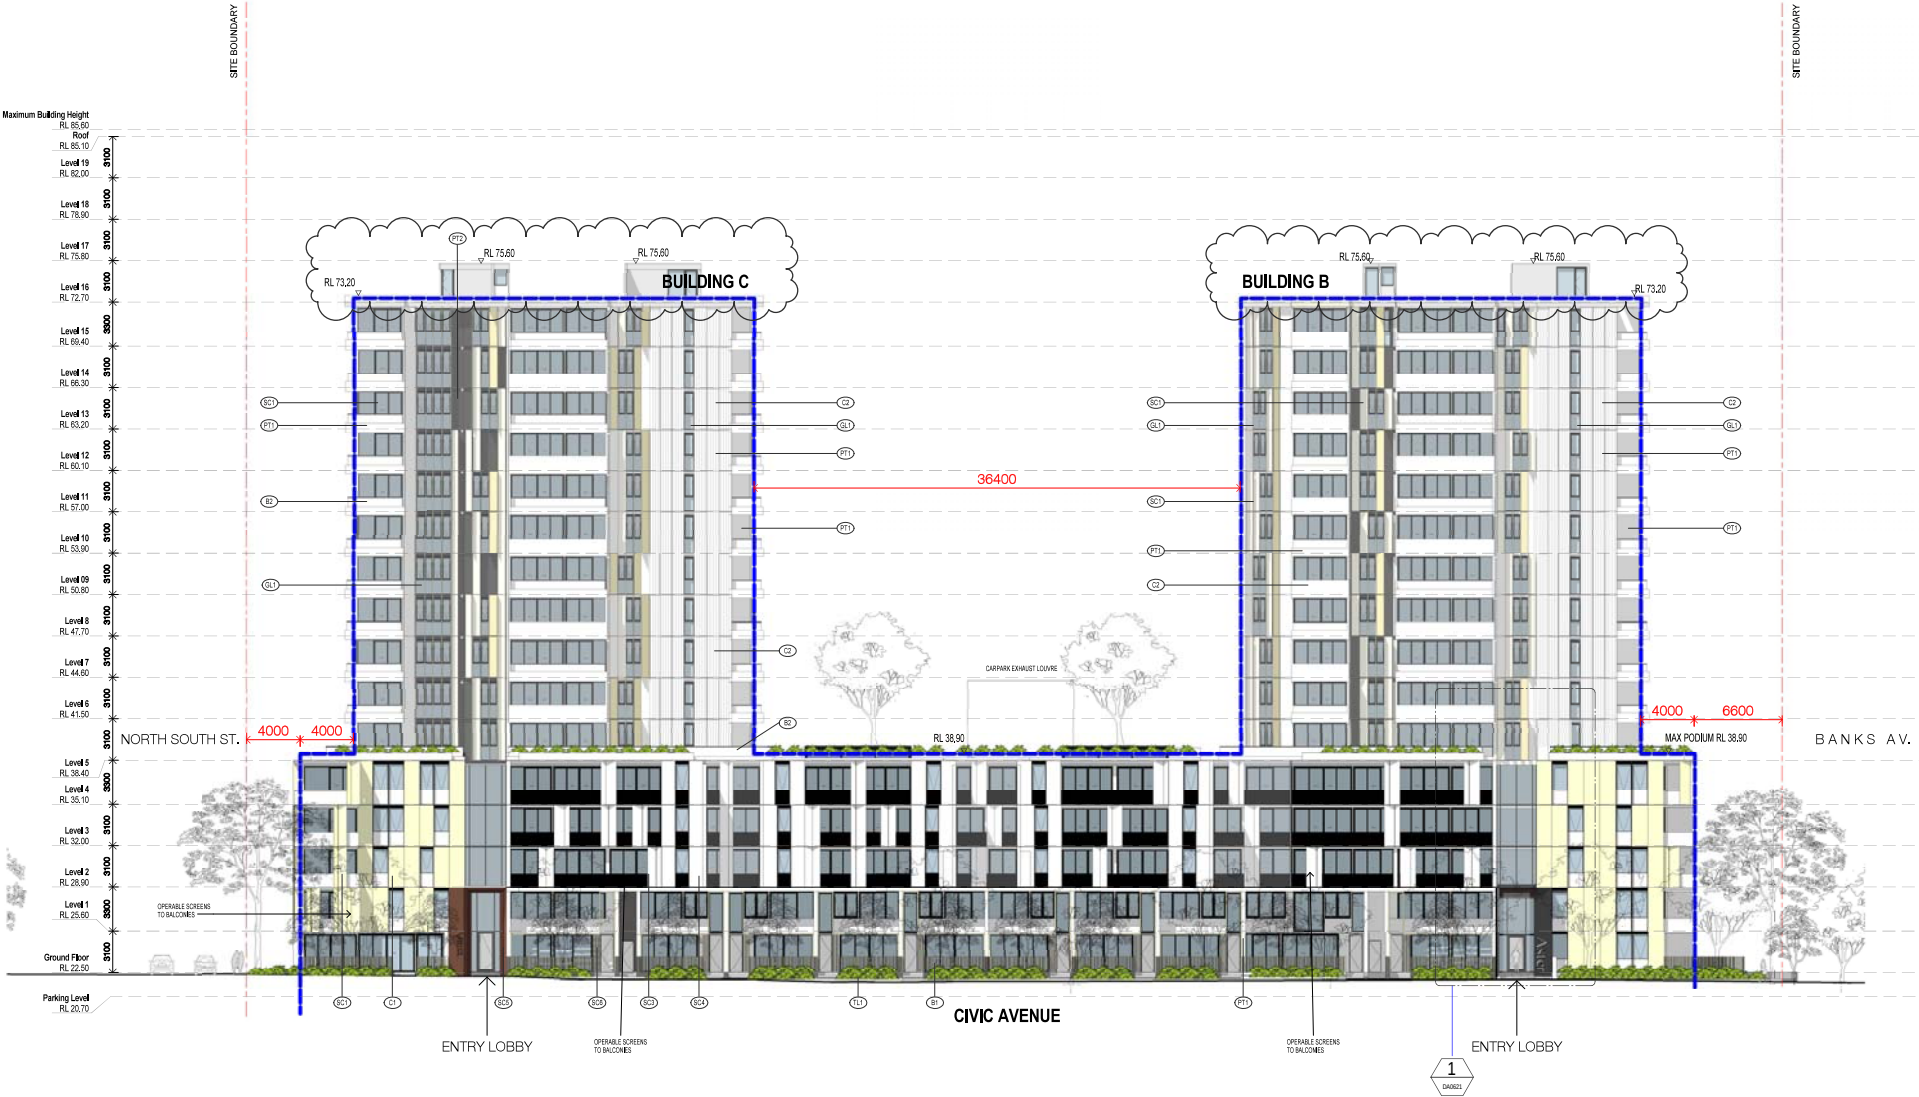

EXTERNAL FINISHES	
PAINT	
P11	External paint finish 1 applied to masonry (White)
P12	External paint finish 1 applied to masonry (Dark Grey)
P13	External paint finish 1 applied to masonry (Black)
TILE	
TL1	Roman brick (dark grey)
CONCRETE	
C1	Precast concrete with penetrating paint finish or similar (White or Coloured TBC)
C2	Textured concrete with penetrating paint finish or similar (Grey)
BALUSTRADE	
B1	Vertical metal balustrade (gold)
B2	Clear glass balustrade
SCREENS	
SC1	Aluminium perforated (gold finish)
SC2	Aluminium solid (gold finish)
SC3	Aluminium perforated (white finish)
SC4	Aluminium solid (white finish)
SC5	Aluminium perforated (bronze finish)
SC6	Aluminium solid (gold finish)
SC7	Aluminium solid (dark grey finish)
GLAZING	
GL1	Clear glazing with aluminium frame (dark grey finish)
GL2	Black tinted glazing with aluminium frame (dark grey finish)
STEEL	
ST1	Steel with maccous paint finish or similar (dark)

In accepting and utilizing this document the recipient agrees that SJB Architects (NSW) Pty. Ltd. (SJB) shall retain all rights in the design, including copyright and intellectual property rights. The recipient agrees not to use this document for any purpose other than the intended use. It is a condition of this agreement that the recipient shall not, without the prior written consent of SJB Architects, copy, reproduce, distribute, or otherwise use the design for any purpose other than the intended use. The recipient shall indemnify and hold SJB Architects harmless from and against all claims, damages, costs and expenses, including legal fees, in connection with the use of this document for any purpose other than the intended use. The recipient shall also indemnify and hold SJB Architects harmless from and against all claims, damages, costs and expenses, including legal fees, in connection with the use of this document for any purpose other than the intended use.


Nominated Architects: Adam Haddon-T188 | John Prash-H7004

S96

Rev	Date	Revision
1	28.09.2015	Competition Issue
4	08.12.2015	Draft For Coordination
6	15.12.2015	Design Review
8	23.12.2015	Design Review
9	06.01.2016	Design Review
10	13.01.2016	Design Review
11	15.01.2016	Final Draft DA
12	20.01.2016	DA ISSUE
21	20.05.2016	REVISED DA ISSUE
24	07.10.2016	Section 96
25	25.01.2017	Section 96 - RL Amendments
26	27.02.2017	Section 96
28	14.08.2017	Section 96 - Roof Terrace Amended



Building Key

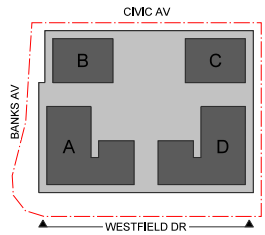

Client



Project

Urban Block 5W

130-150 Bunnerong Road,
Pagewood

Drawing Name

ELEVATIONS - SOUTH

0 2m 4m 10m

Date Scale Sheet Size
14.06.2017 As indicated @ A1


Drawn CHK.

Author Checker

Job No. Drawing No. Revision

5364 DA0502 / 28

SJB Architects
Level 2
490 Crown Street
Sydney NSW
2015 Australia
T 61 2 9390 9811
F 61 2 9390 9822
www.sjb.com.au

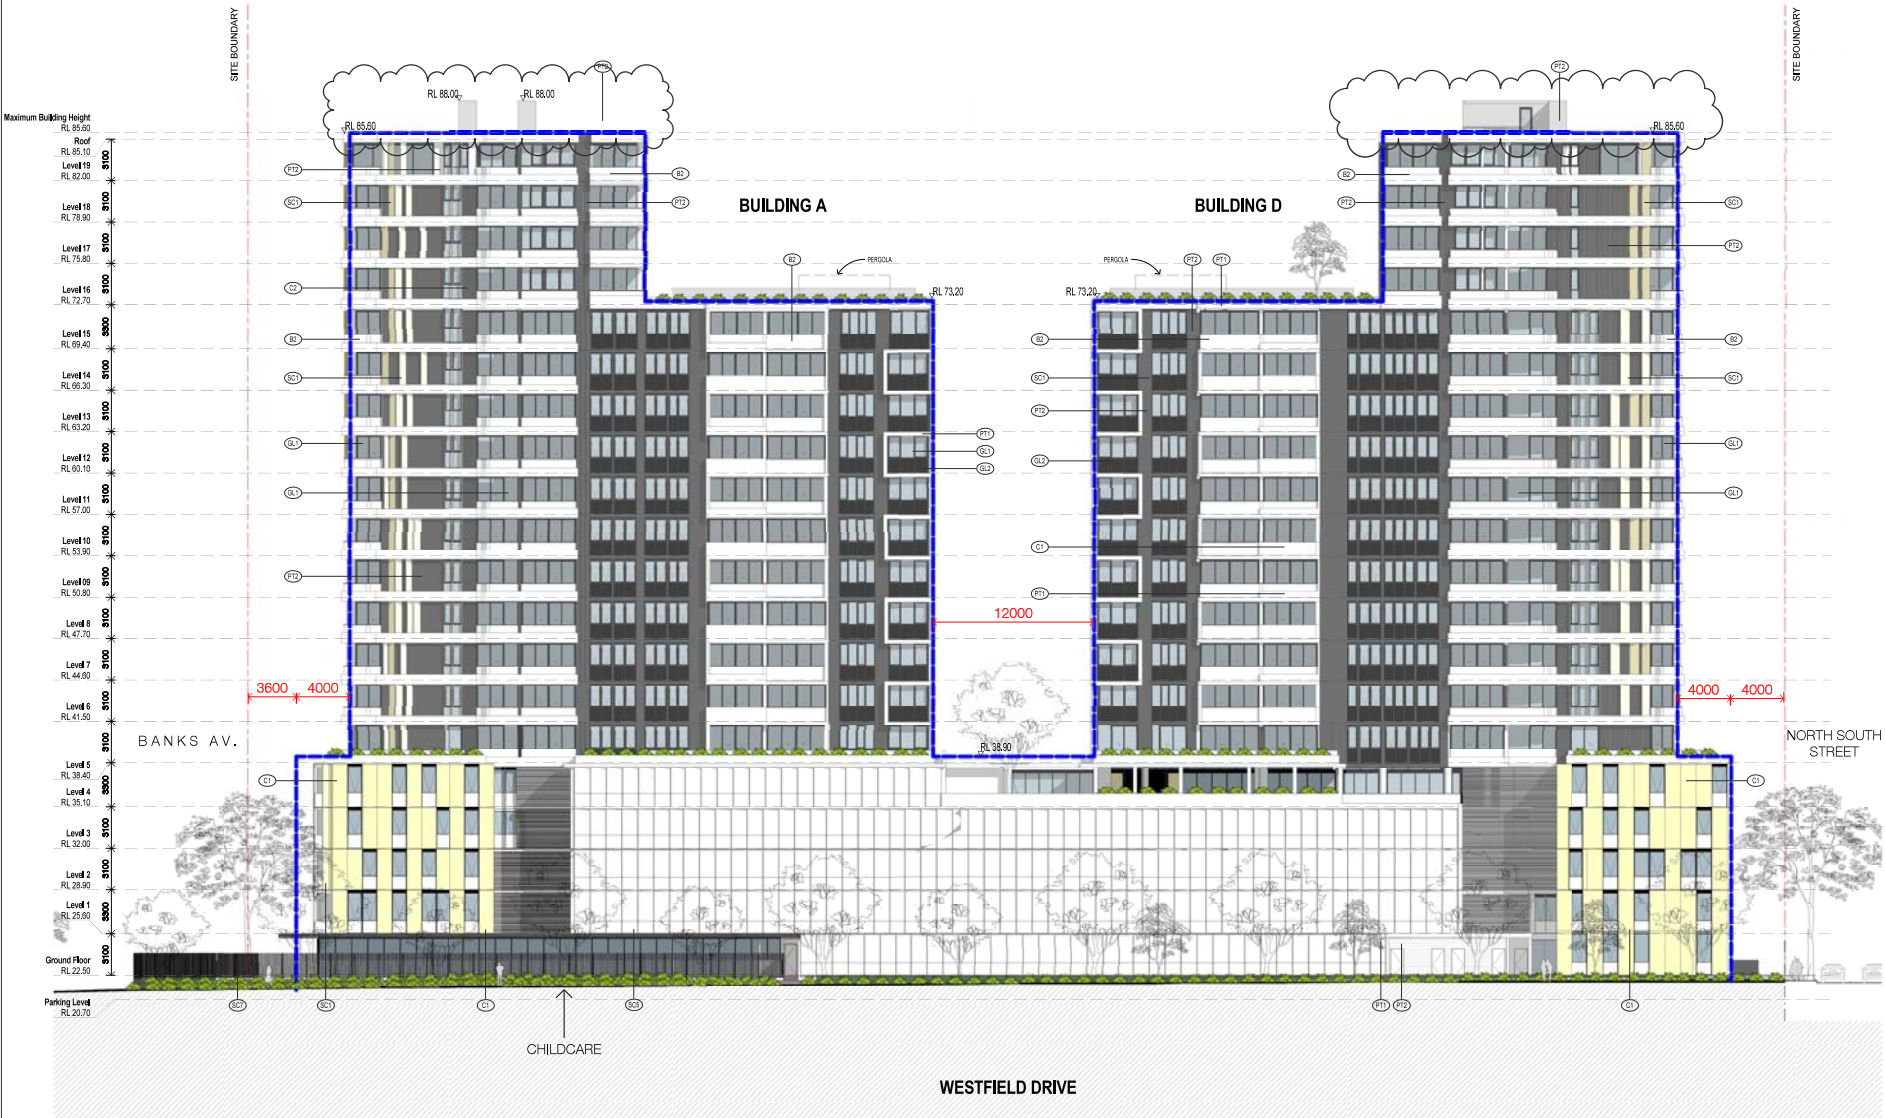


EXTERNAL FINISHES

PAINT	SCREENS
PT1 External paint finish 1 applied to masonry (White)	SC1 Aluminium perforated (gold finish)
PT2 External paint finish 1 applied to masonry (Dark Grey)	SC2 Aluminium solid (gold finish)
PT3 External paint finish 1 applied to masonry (Black)	SC3 Aluminium perforated (white finish)
	SC4 Aluminium solid (white finish)
	SC5 Aluminium perforated (bronze finish)
	SC6 Aluminium solid (bronze finish)
	SC7 Aluminium solid (dark grey finish)
	SC8 Aluminium solid (dark grey finish)

TILE	CONCRETE
TL1 Roman brick (dark grey)	C1 Precast concrete with penetrating paint finish or similar (White or Coloured FBC)
	C2 Textured concrete with penetrating paint finish or similar (Grey)
	C3 Textured concrete with penetrating paint finish or similar (Black)


GLAZING	STEEL
GL1 Clear glazing with aluminium frame (dark grey finish)	ST1 Steel with metallic paint finish or similar (Black)
GL2 Black tinted glazing with aluminium frame (dark grey finish)	

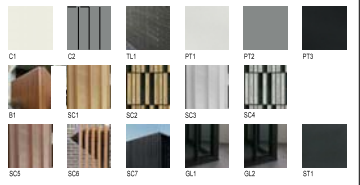

Rev	Date	Revision
1	28.09.2015	Competition Issue
4	08.12.2015	Draft For Coordination
6	15.12.2015	Design Review
8	25.12.2015	Design Review
9	06.01.2016	Design Review
10	13.01.2016	Design Review
11	15.01.2016	Final Draft DA
21	20.05.2016	REQUIRED DA ISSUE
25	25.01.2017	Section 96 - R/L Amendments
26	27.02.2017	Section 96
28	14.08.2017	Section 96 - Roof Terraces Amended



Building Key

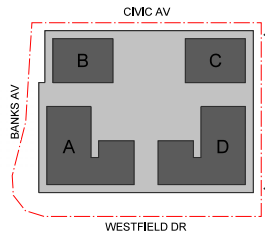

Client



Project

Urban Block 5W

130-150 Bunnerong Road,
Pagewood

Drawing Name

ELEVATIONS - EAST

0 2m 4m 10m

Date 14.06.2017 Scale As indicated Sheet Size @ A1

Drawn CHK

Author Checker

Job No. 5364 Drawing No. DA0503 / 28 Revision

SJB Architects
Level 2
490 Crown Street
Sydney NSW
2015 Australia
T 61 2 9390 9811
F 61 2 9390 9822
www.sjb.com.au



EXTERNAL FINISHES


PAINT	SCREENS	CONCRETE	GLAZING	STEEL
P1 External paint finish 1 applied to masonry (White)	SC1 Aluminium perforated (gold finish)	C1 Precast concrete with penetrating paint finish or similar (White or Coloured TBC)	GL1 Clear glazing with aluminium frame (dark grey finish)	ST1 Steel with micaceous paint finish or similar (Black)
P2 External paint finish 2 applied to masonry (Dark Grey)	SC2 Aluminium solid (gold finish)	C2 Textured concrete with penetrating paint finish or similar (Grey)	GL2 Black tinted glazing with aluminium frame (dark grey finish)	
P3 External paint finish 3 applied to masonry (Black)	SC3 Aluminium perforated (white finish)			
	SC4 Aluminium solid (white finish)			
	SC5 Aluminium perforated (bronze finish)			
	SC6 Aluminium solid (gold finish)			
	SC7 Aluminium battens (dark grey finish)			
TILE				
TL1 Roman bricks (dark grey)				

S96

Rev	Date	Revision
1	28.09.2015	Competition Issue
4	08.12.2015	Draft For Coordination
6	15.12.2015	Design Review
8	23.12.2015	Design Review
9	06.01.2016	Design Review
10	13.01.2016	Design Review
11	15.01.2016	Final Draft DA
12	25.01.2016	DA ISSUE
21	20.05.2016	REVISED DA ISSUE
29	25.01.2017	Section 96 - RL Amendments
28	27.02.2017	Section 96
29	14.09.2017	Section 96 - Roof Terraces Amended



Building Key

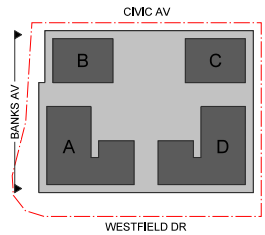

Client



Project

Urban Block 5W

130-150 Bunnerong Road,
Pagewood

Drawing Name

ELEVATIONS - WEST

0 2m 4m 10m
1:200

Date: 14.06.2017 Scale: As indicated Sheet Size: @ A1

Drawn: CHL

Author: Checker

Job No.: Drawing No.: Revision:

5364 DA0504 / 28

SJB Architects
Level 2
490 Crown Street
Sydney NSW
2015 Australia
T 61 2 9390 9811
F 61 2 9390 9922
www.sjb.com.au



EXTERNAL FINISHES

PANT	SCREENS	TILE	CONCRETE	GLAZING	STEEL	BAULSTRADE
PT1 External paint finish 1 applied to masonry (White)	SC1 Aluminum perforated (gold finish)	C1 Roman brick (dark grey)	C1 Precast concrete with penetrating paint finish or similar (White or Coloured T/C)	GL1 Clear glazing with aluminum frame (dark grey finish)	ST1 Steel with micaceous paint finish or similar (black)	B1 Vertical metal balustrade (gold)
PT2 External paint finish 1 applied to masonry (Dark Grey)	SC2 Aluminum solid (gold finish)	T1 Terrazzo concrete with penetrating paint finish or similar (Grey)	C2 Terrazzo concrete with penetrating paint finish or similar (Grey)	GL2 Black tinted glazing with aluminum frame (dark grey finish)		B2 Clear glass balustrade
PT3 External paint finish 1 applied to masonry (Black)	SC3 Aluminum perforated (white finish)					
	SC4 Aluminum solid (white finish)					
	SC5 Aluminum perforated (bronze finish)					
	SC6 Aluminum solid (bronze finish)					
	SC7 Aluminum solid (gold finish)					
	SC8 Aluminum solid (dark grey finish)					
	SC9 Aluminum solid (dark grey finish)					
