

SIGNAGE LOCATIONS
FOR FURTHER DETAILS REFER TO STATEMENT
OF ENVIRONMENTAL EFFECTS. FINAL
ARTWORKS AND COLOURS TO BE CONFIRMED


BLOCK C SIGNAGE
FACADE MOUNTED WAYFINDING SIGNAGE




BLOCK C SIGNAGE
FACADE MOUNTED IDENTIFICATION SIGNAGE
AND SCHOOL INSIGNIA



STREET SIGNAGE
FREE STANDING IDENTIFICATION SIGNAGE
AND WAYFINDING FOR CARPARK ENTRY

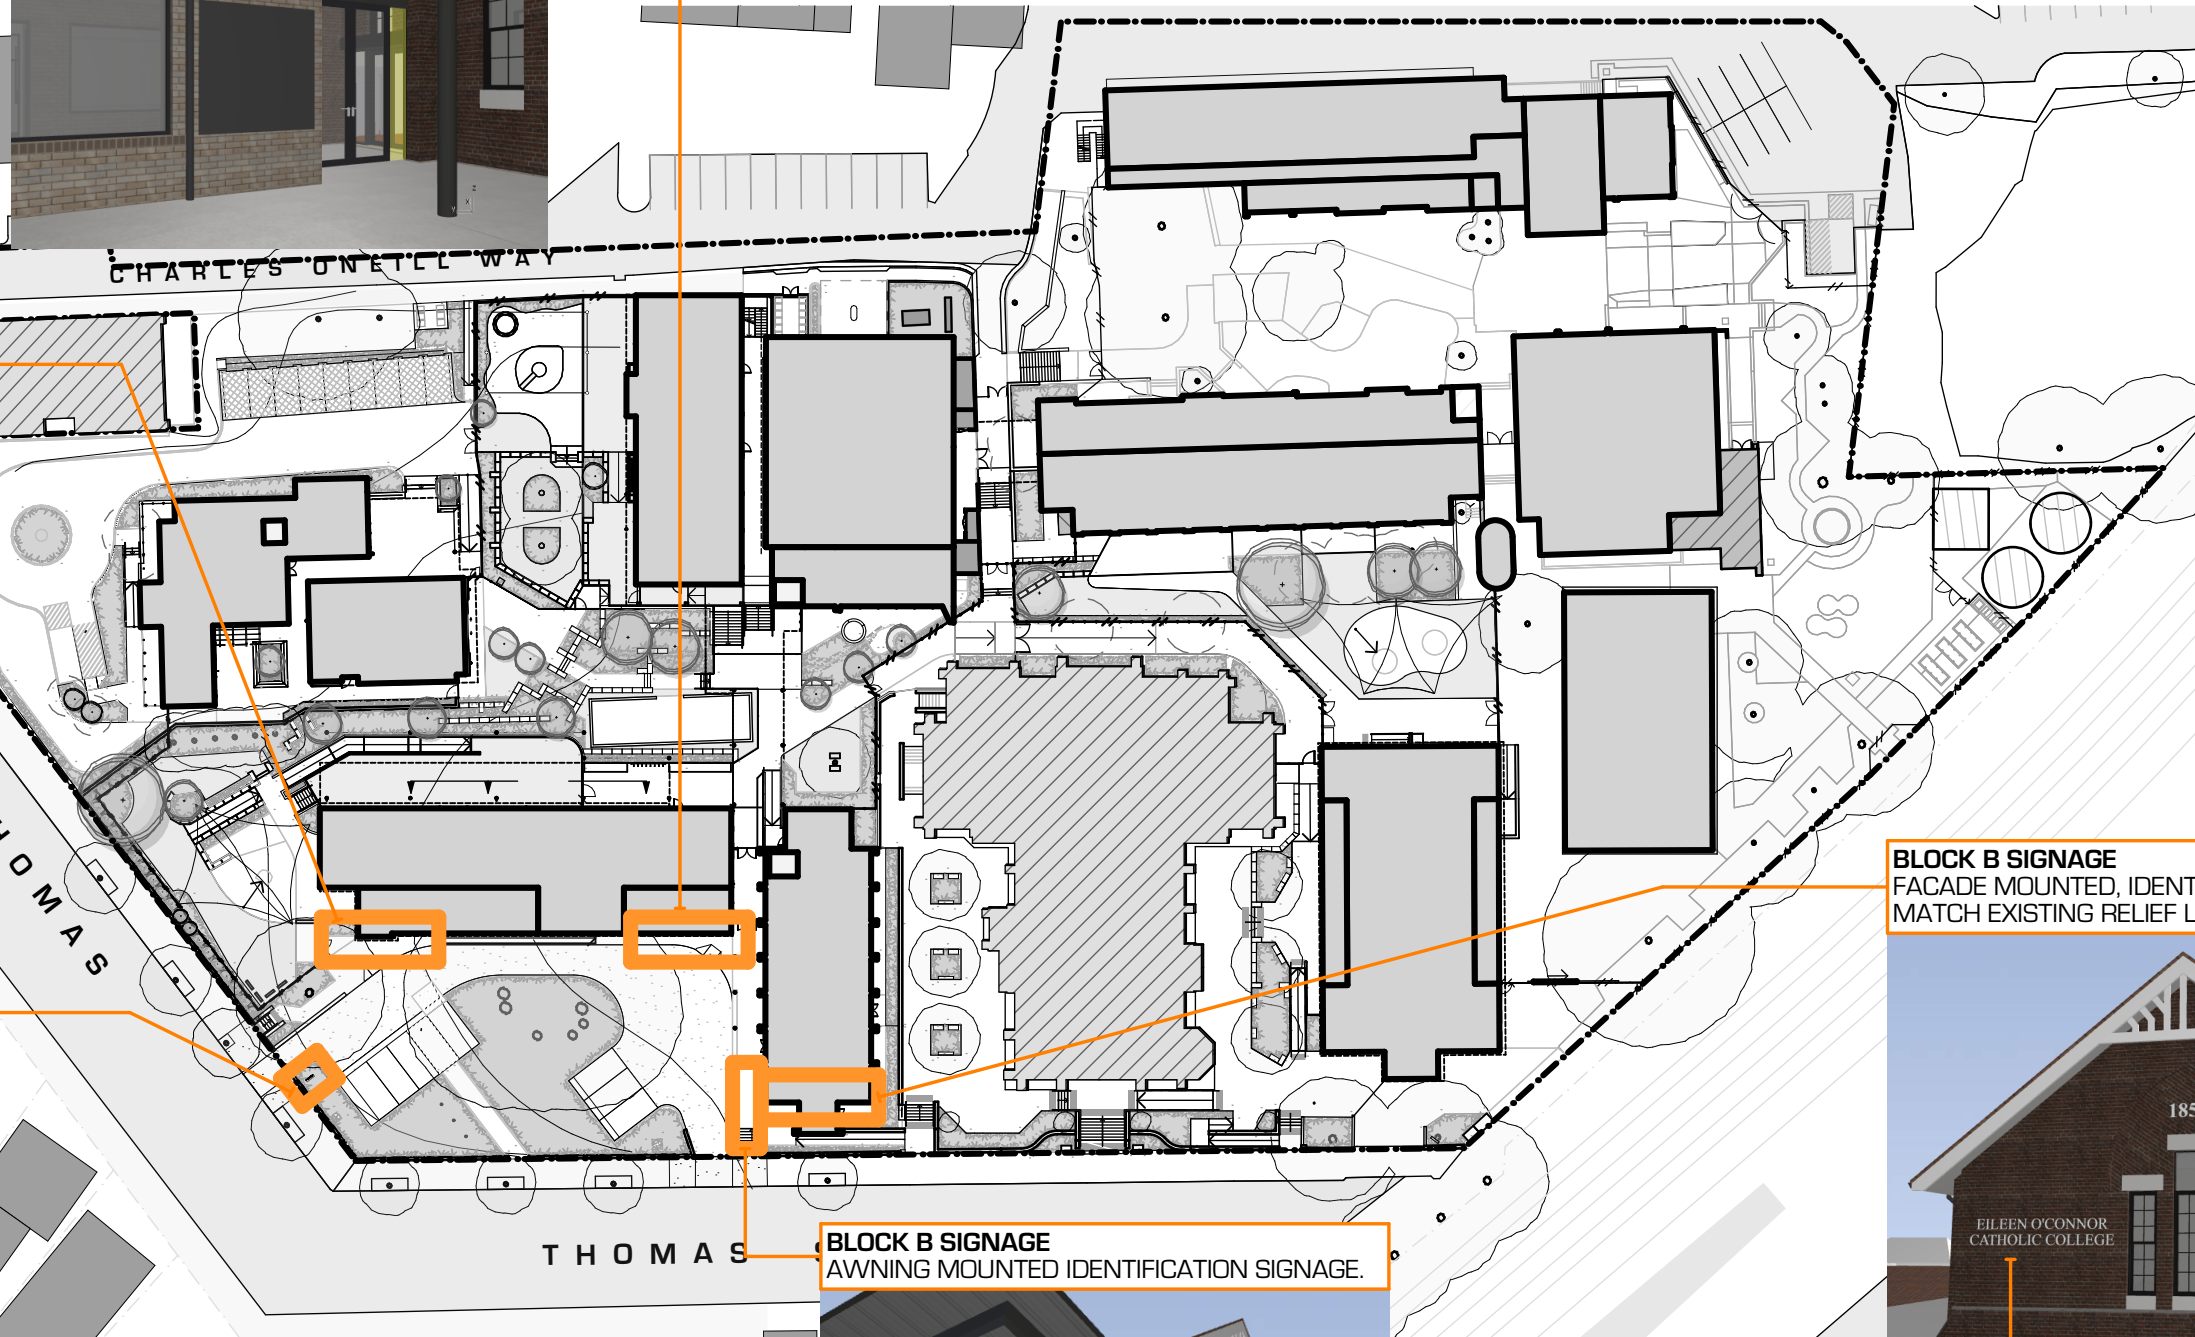

BLOCK B SIGNAGE
FACADE MOUNTED, IDENTIFICATION SIGNAGE TO
MATCH EXISTING RELIEF LETTERING.

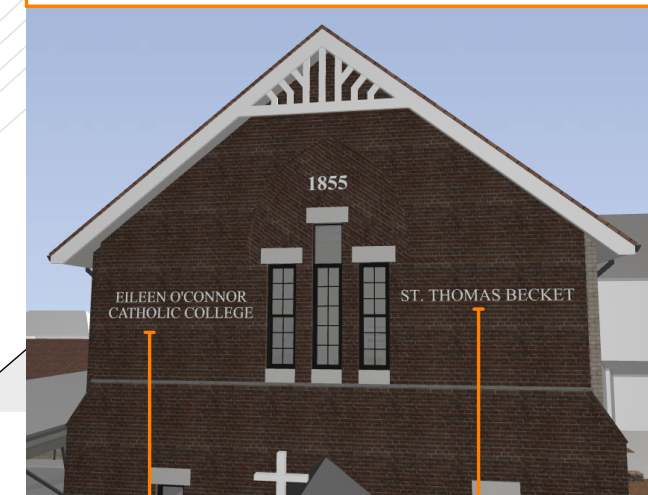

PROPOSED

EXISTING

BLOCK B SIGNAGE
AWNING MOUNTED IDENTIFICATION SIGNAGE.

