

EXTERNAL FINISHES

BLOCK B

- 01

WALLS - (e)BRK
Brickwork
Existing
- 02

WALLS - Gable Trims & Stone Window Head/Sills
Paint
Dulux 'Manorburn'
- 03

ROOF - (e)TR
Slate Tiles
Existing
- 04

ROOF (AWNING) - MR
Profiled Metal Sheet
Colorbond 'Shale Grey'
- 05

ROOF (AWNING) - Glass
- 06

GUTTERS & DOWNPIPES
Metal
Colorbond 'Ironstone'
- 07

DOORS, WINDOWS & ARCHITRAVES
Paint
Dulux 'Metalise'
- 08

STEEL STRUCTURE (AWNING)
Powdercoat
Colorbond 'Ironstone'
- 09

SIGNAGE (AWNING)

09a

Clear

09b

Dulux 'Lime Lizard'

09c


Dulux 'Zuni'

09d

Dulux 'Golden Banner'
- 10

RETAINING WALLS/LANDSCAPE
Sandstone
- 11


FENCING BETWEEN BLOCK B AND CHURCH (FEN2)
Metal screening with historic timeline and imagery.
Perforated white and grey

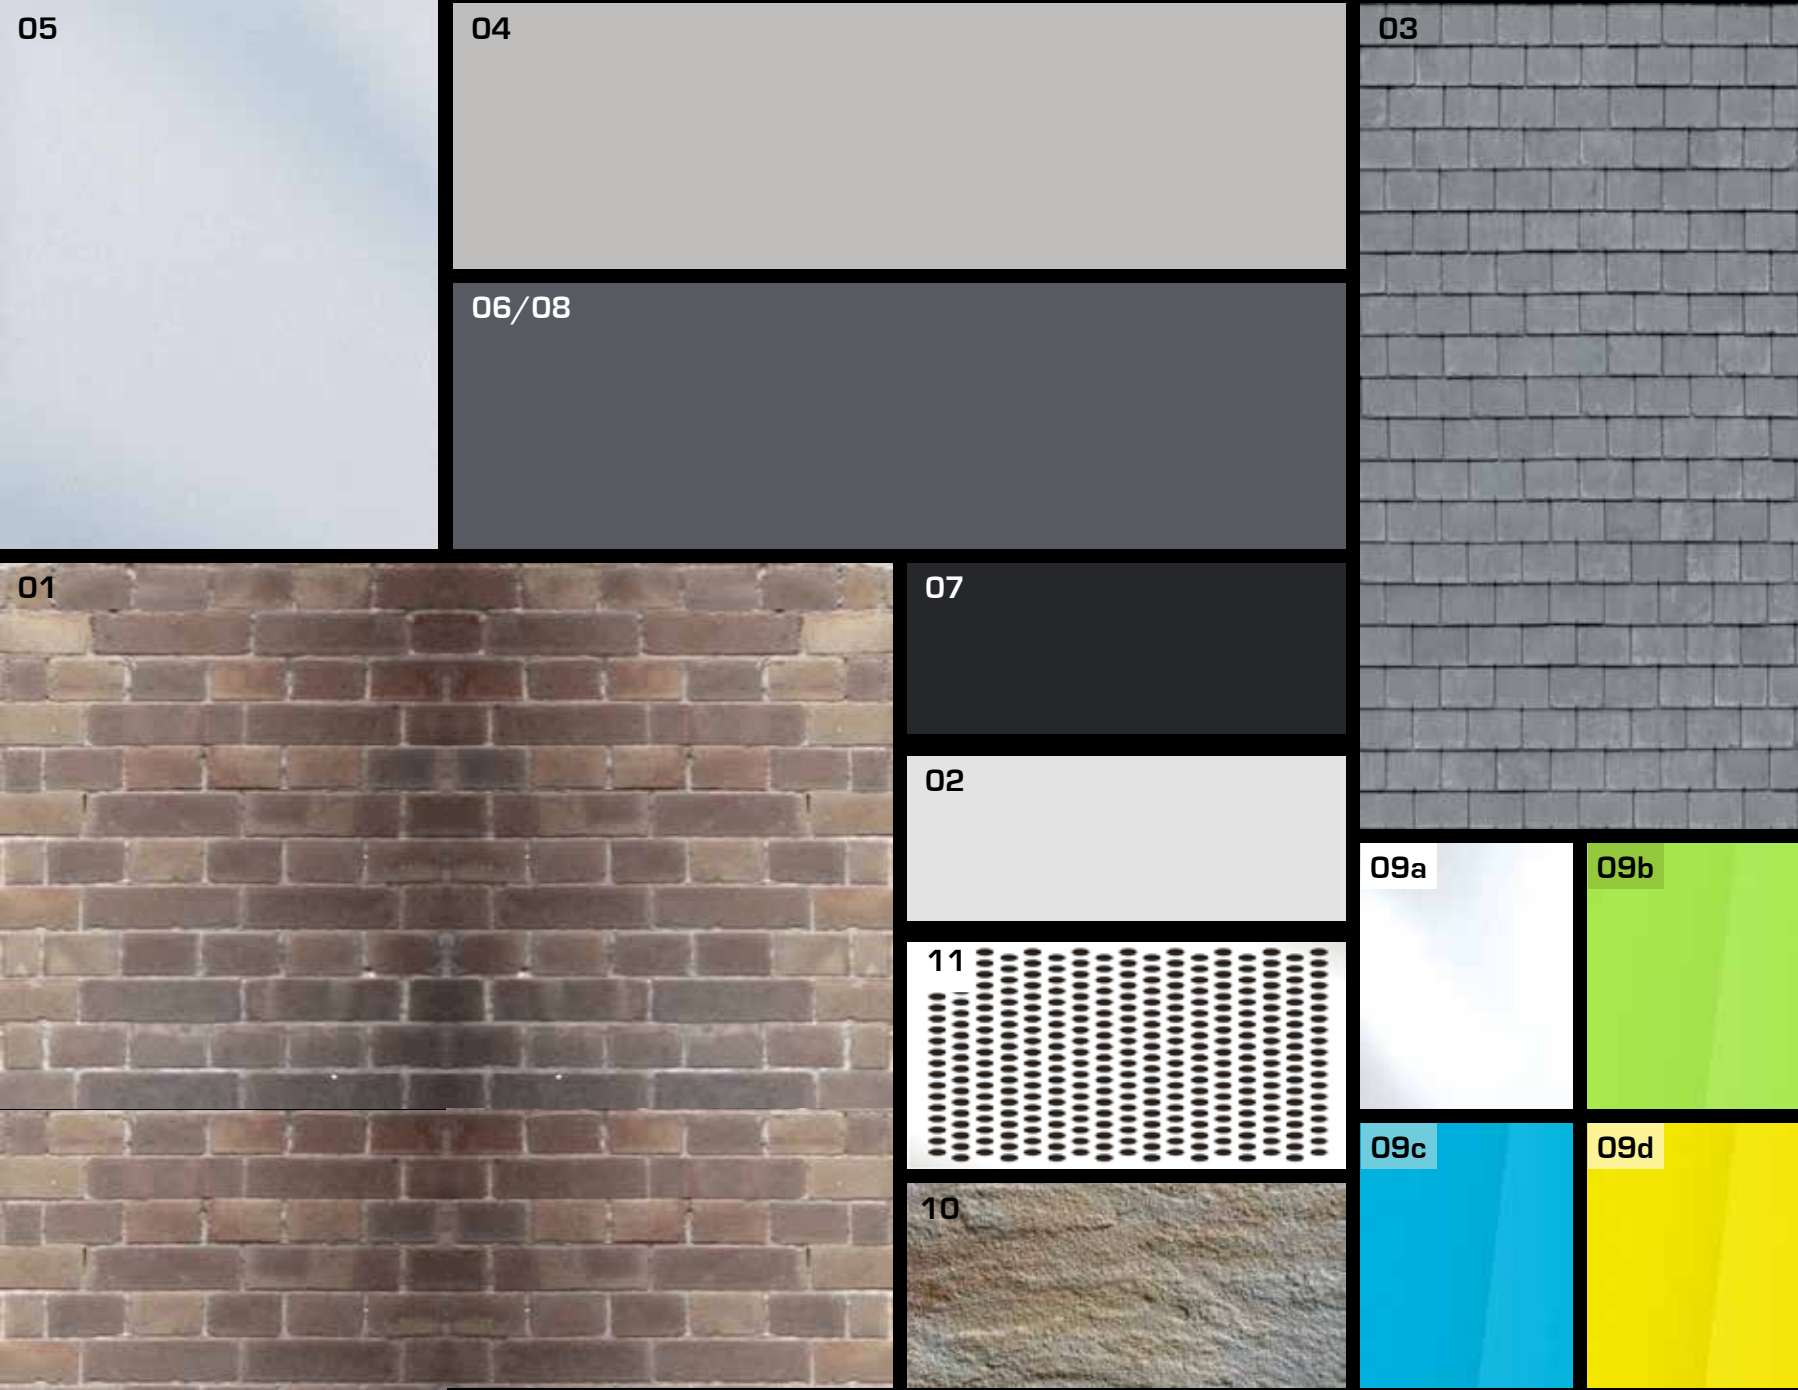

EXTERNAL FINISHES

BLOCK C

01	WALLS - (e)BRK Brickwork	Existing
02	WALLS - R Render + Paint	Dulux 'Manorburn'
03	WALLS/BALUSTRADE - CL5 Lightweight Cladding	Decowood 'Spotted Gum'
04	ROOF - (e)RT Tile	Existing
05	ROOF (AWNING) - MR Profiled Metal Sheet	Colorbond 'Shale Grey'
06	Not used	
07	GUTTERS & DOWNPIPES Powdercoat	Colorbond 'Ironstone'
08	DOORS, WINDOWS & ARCHITRAVES Powdercoat	Colorbond 'Ironstone'
09	STEEL STRUCTURE (AWNING) Powdercoat	Colorbond 'Ironstone'
10	SOFFIT (AWNING) Plywood	Birch
11	BALUSTRADE/GATES - SCR 1/.3 Perforated Metal Powdercoat	11a Dulux 'White Satin' 11b Dulux 'Lime Lizard' 11c Dulux 'Zuni' 11d Dulux 'Golden Banner'
12	WALLS - CL1 Composite Panel	Equitone 'N251'
13	DECKING & SEATS- TMB2 Composite Timber	Millboard 'Coppered Oak'
14	FENCING Palisade	Colorbond 'Monument'

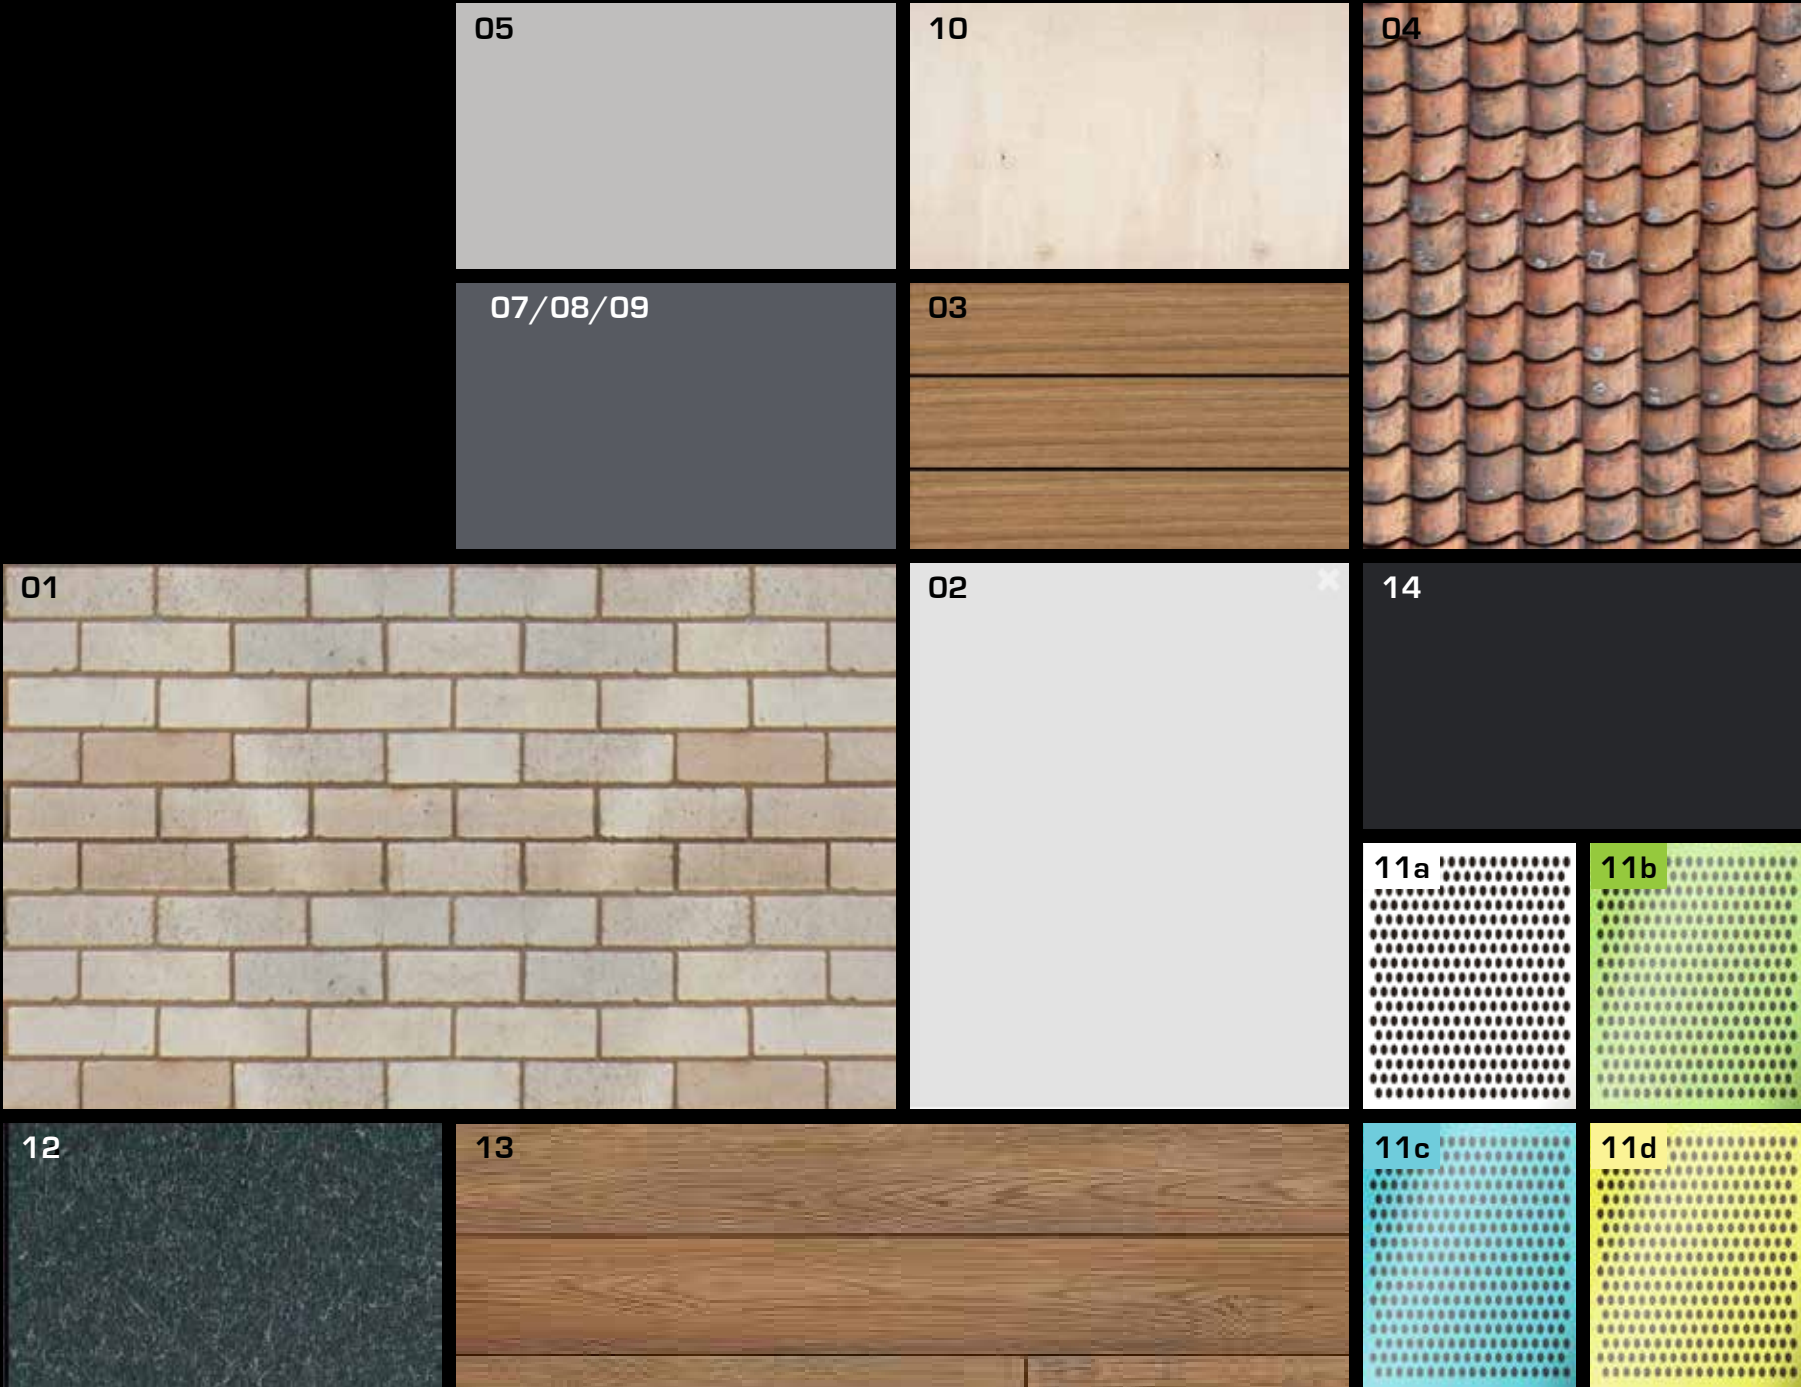

EXTERNAL FINISHES

BLOCK D

- 01

WALLS - CL1
Composite Panel

Equitone 'N251'
- 02

WALLS - BRK
Brick

Colour to match existing
- 03

Not used
- 04

ROOF - MR
Profiled Metal Sheet

Colorbond 'Shale Grey'
- 05

ROOF (AWNING) - Glass
Clear glass
- 06

GUTTERS & DOWNPIPES
Powdercoat

Colorbond 'Ironstone'
- 07

DOORS, WINDOWS & ARCHITRAVES
Powdercoat

Colorbond 'Ironstone'
- 08

STEEL STRUCTURE (AWNING)
Powdercoat


Colorbond 'Ironstone'
- 09

SOFFIT (AWNING)
Painted FC

White
- 10

Not used
- 11

RETAINING WALLS/LANDSCAPE
Sandstone

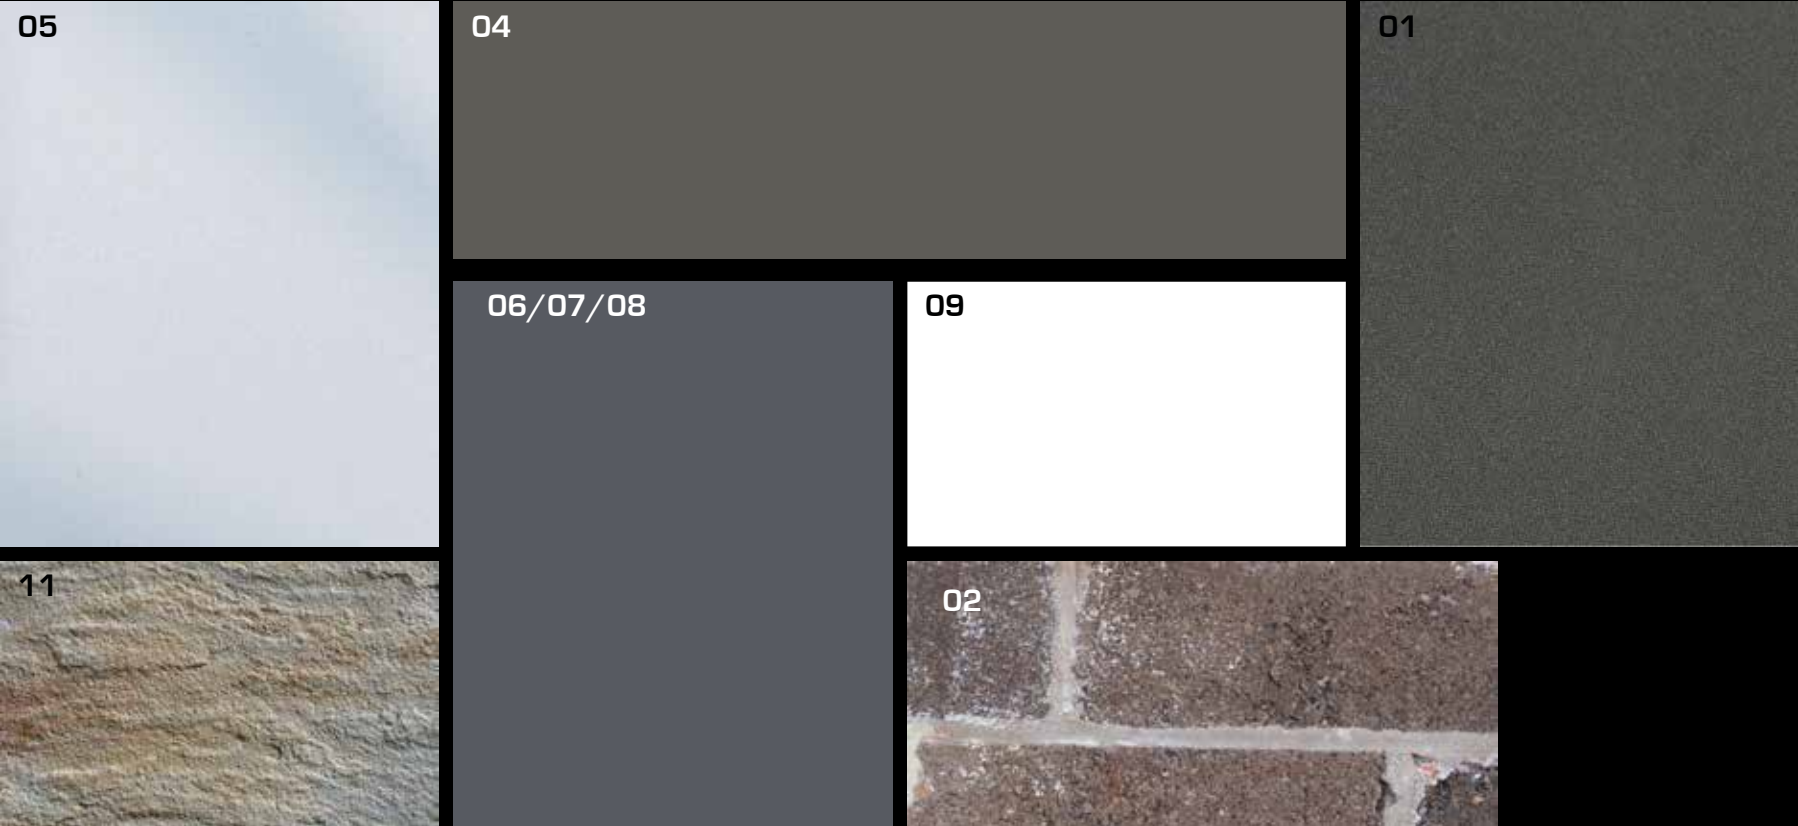


EXTERNAL FINISHES

BLOCK E/PLAY SPACE 3

01	WALLS - CL1	Composite Panel	Equitone 'N251'
02	WALLS - CL2	Lightweight Cladding	DecoClad 'Spotted Gum'
03	WALLS - R	Render + Paint	Dulux 'Manorburn'
04	WALLS - CL4	Composite Panel	Equitone 'N861'
05	ROOF - MR	Profiled Metal Sheet	Colorbond 'Shale Grey'
06	ROOF (AWNING) - TS	Translucent Polycarbonate	Ampelite Polyrib 'Clear'
07	GUTTERS & DOWNPIPES	Powdercoat	Colorbond 'Ironstone'
08	DOORS, WINDOWS & ARCHITRAVES	Powdercoat	Colorbond 'Ironstone'
09	STEEL STRUCTURE (AWNING)	Powdercoat	Colorbond 'Ironstone'
10	SOFFIT (TYPICAL)	Painted FC	White
11	SCREEN/FENCE - SCR1 / FEN2	Perforated Metal	11a Dulux 'White Satin'
		Powdercoat	11b Dulux 'Lime Lizard'
			11c Dulux 'Zuni'
			11d Dulux 'Golden Banner'
12	DECKING	Composite Timber	Millboard 'Coppered Oak'
13	RETAINING WALLS/LANDSCAPE	Sandstone	
14	SCREEN - SCR2	Stainless steel 'flexmesh'	


06

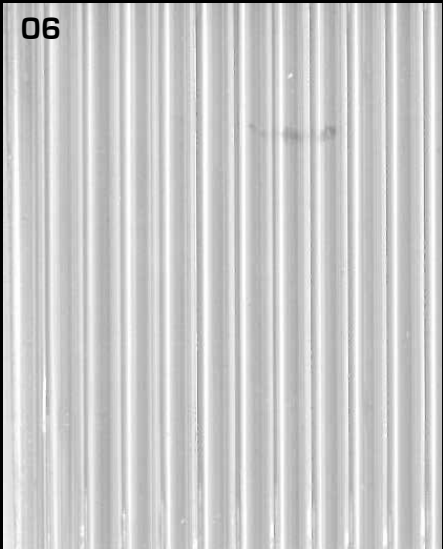

05



07/08/09

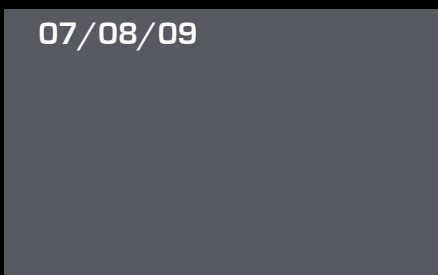

10




04




01



03

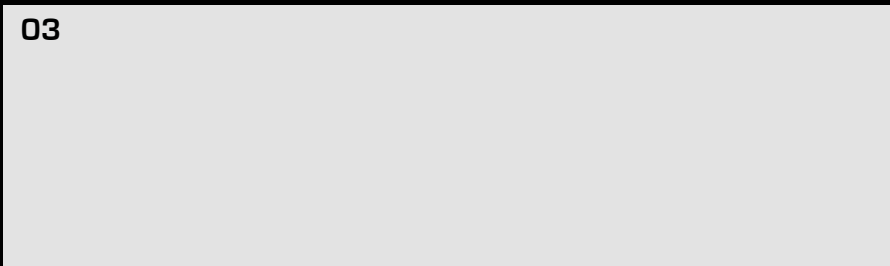


02/15

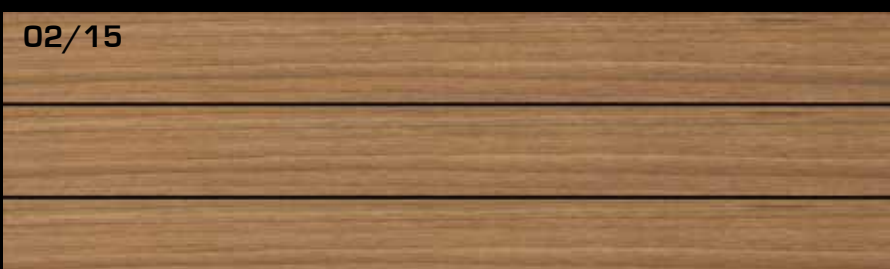


16



11a

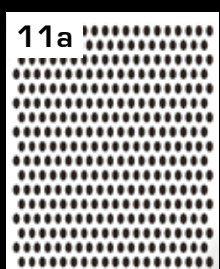

11b

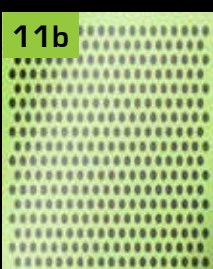


13




12




14

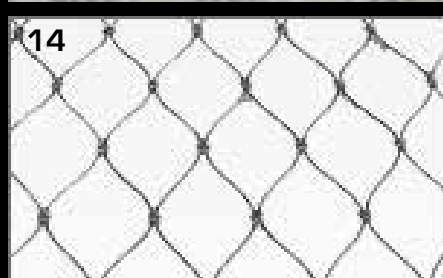

11c

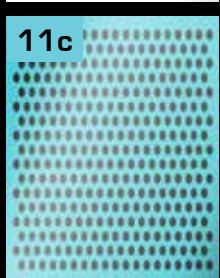

11d

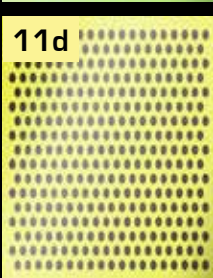

15

SCREEN - SCR3

Aluminium battens
vertical [refer to elevation]

Decowood finish 'Spotted Gum'

16

Walls - BLK

Concrete block

Austral 'Pewter'

EXTERNAL FINISHES

BLOCK J

- 01

WALLS - (e)BRK
Brickwork
Paint
Existing
Dulux 'Platinum Class'
- 02

WALLS - Gable Trims & Stone Window Head/Sills
Paint
Dulux 'Armada'
- 03

ROOF - MR
Profiled Metal Sheet
Colorbond 'Basalt'
- 04

GUTTERS & DOWNPIPES
Metal
Colorbond 'Ironstone'
- 05

DOORS, WINDOWS & ARCHITRAVES
Paint
Colorbond 'Ironstone'
- 06

SEAT
Composite Timber
Millboard 'Coppered Oak'
- 07

RETAINING WALLS/LANDSCAPE
Sandstone
- 08

FENCING
Palasade
Colorbond 'Monument'

