

The contractor shall check and verify all work on site (including work by others) before commencing the landscape installation. Any discrepancies are to be reported to the Project Manager or Landscape Architect prior to commencing work. Do not scale this drawing. Any required dimensions not shown shall be referred to the Landscape Architect for confirmation.

B	Development Application	JD	NM	19.06.2017
A	Development Application	JD	NM	19.06.2017
Issue	Revision Description	Drawn	Check	Date

- LEGEND**
- Site Boundary
  - Existing Tree  
To be removed
  - Existing Tree  
To be retained
  - Proposed Shrubs
  - Proposed Accent Planting
  - Proposed Grasses and Groundcovers
  - Concrete
  - Gravel
  - Steel Edge

Client:  
**Star Auto Properties**

Project:  
**Mercedes-Benz Croydon**  
**180 Parramatta Road**  
**Croydon**

**SITE IMAGE**  
Level 1, 3-5 Baptist Street  
Redfern NSW 2016  
Australia  
Tel: (61 2) 8332 5600  
Fax: (61 2) 9698 2877  
www.siteimage.com.au  
Site Image (NSW) Pty Ltd  
ABN 44 801 262 380



**DEVELOPMENT APPLICATION**


Drawing Name:  
**Landscape Plan**  
**Ground**

Scale: 1:200 @ A1  
Job Number:  
Drawing Number:  
Issue:

SS17-3566  
DA-102 B

Parramatta Road

Lucas Road

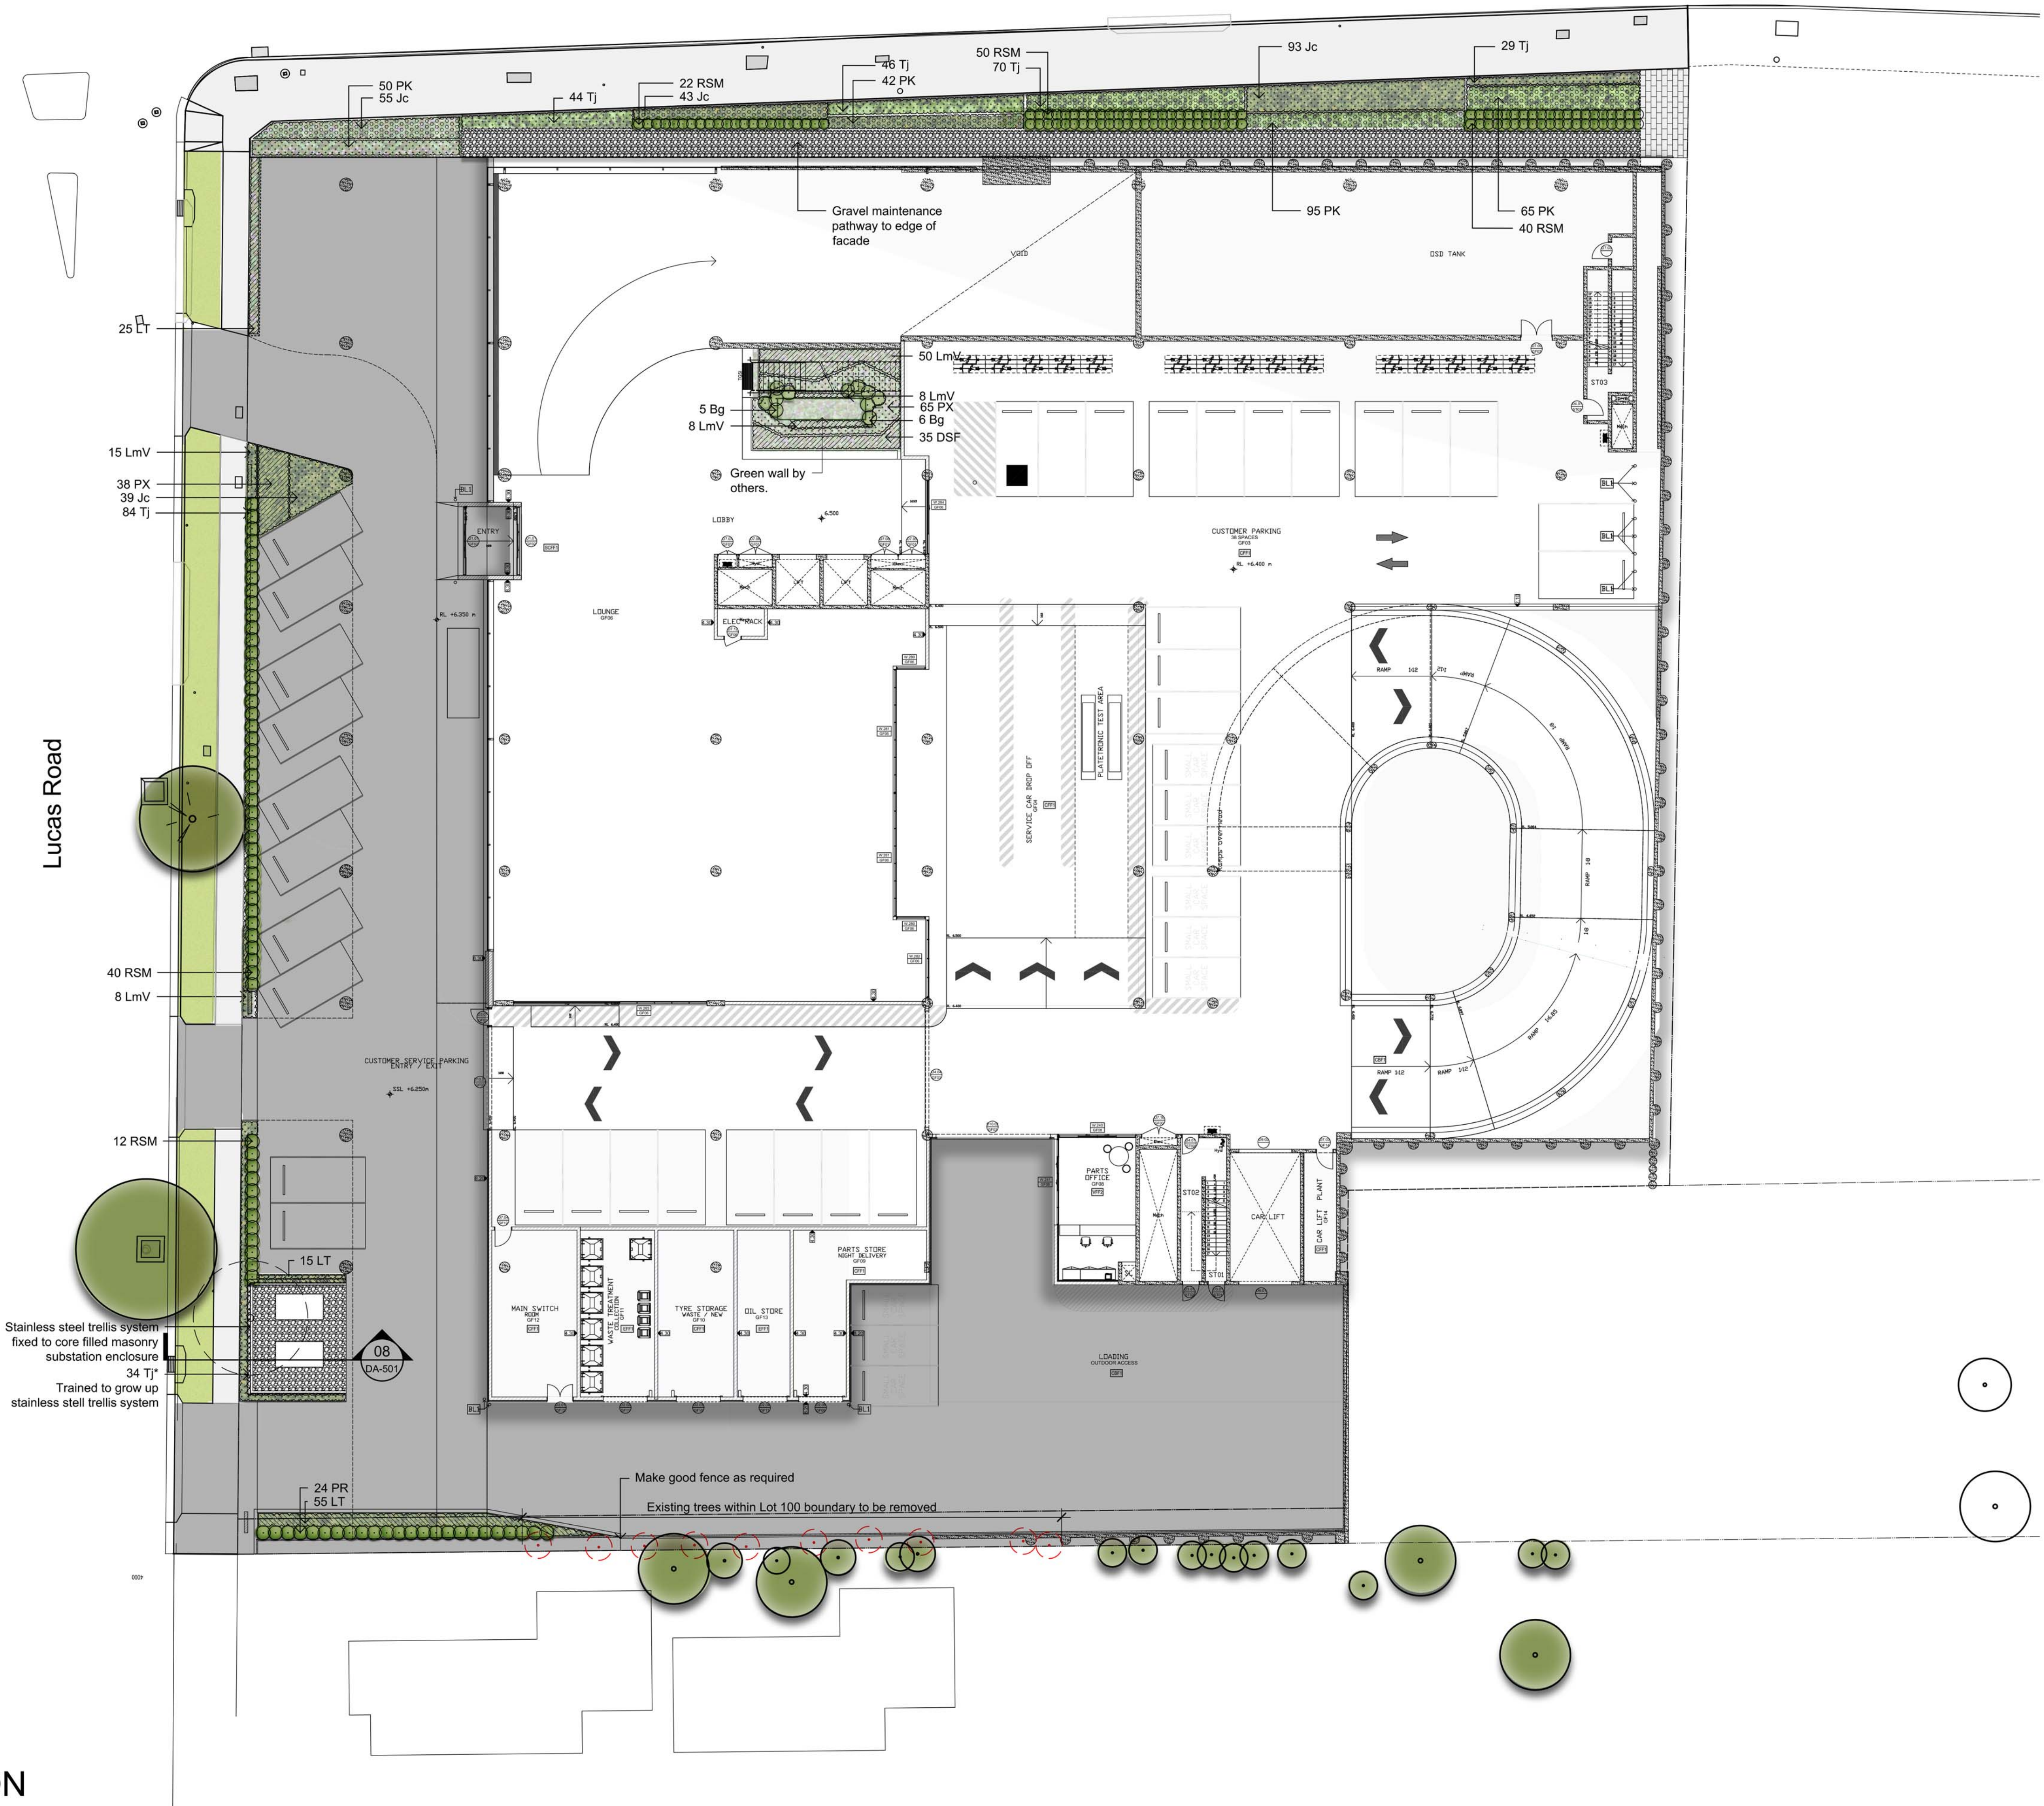


NOT FOR CONSTRUCTION




Plant Schedule


Symbol	Botanic Name	Common Name	Size h x w (m)	Spacing	Pot Size	Quantity
BIG	<b>Bamboo</b>					
	<i>Bambusa textilis 'Gracillii'</i>	Slender Weavers Bamboo	6 x 1	As Shown	45L	12
RSM	<b>Shrubs</b>					
	<i>Raphiolepis indica 'Snow Maiden'</i>	Indian Hawthorne	.75 x .5	As Shown	300mm	212
PR	<i>Photinia glabra 'Rubens'</i>	Dward Photinia	4 x 2	As Shown	300mm	24
Bg	<b>Accents</b>					
	<i>Blechnum gibbum</i>	Dwarf Tree Fern	0.8 x 1.2	As Shown	200mm	11
DSF	<b>Grasses and Groudcovers</b>					
	<i>Dichondra 'Silver Falls'</i>	Silver Falls	0.2 x 1	'm2 or 4/Li	150mm	75
Jc	<i>Juniperus conferta</i>	Shore Juniper	.3 x 1	5/m2	150mm	230
LmV	<i>Liriope muscari 'Variegata'</i>	Variegated Liriope	0.4 x 0.3	5/m2	150mm	190
LT	<i>Lomandra 'Tanika'</i>	Tanika Lomandra	0.6 x 0.6	5/m2	150mm	133
PX	<i>Philodendron 'Xanadu'</i>	Xanadu	0.8 x 1	3/m2	200mm	141
PK	<i>Poa 'Kingsdale'</i>		.45 x .45	5/m2	150mm	252
TJ	<i>Trachelospermum jasminoides</i>	Star Jasmine	.3 x 1	5/m2	150mm	273
Tj*	<i>Trachelospermum jasminoides</i>	Star Jasmine	.3 x 1	2/m	300mm	34

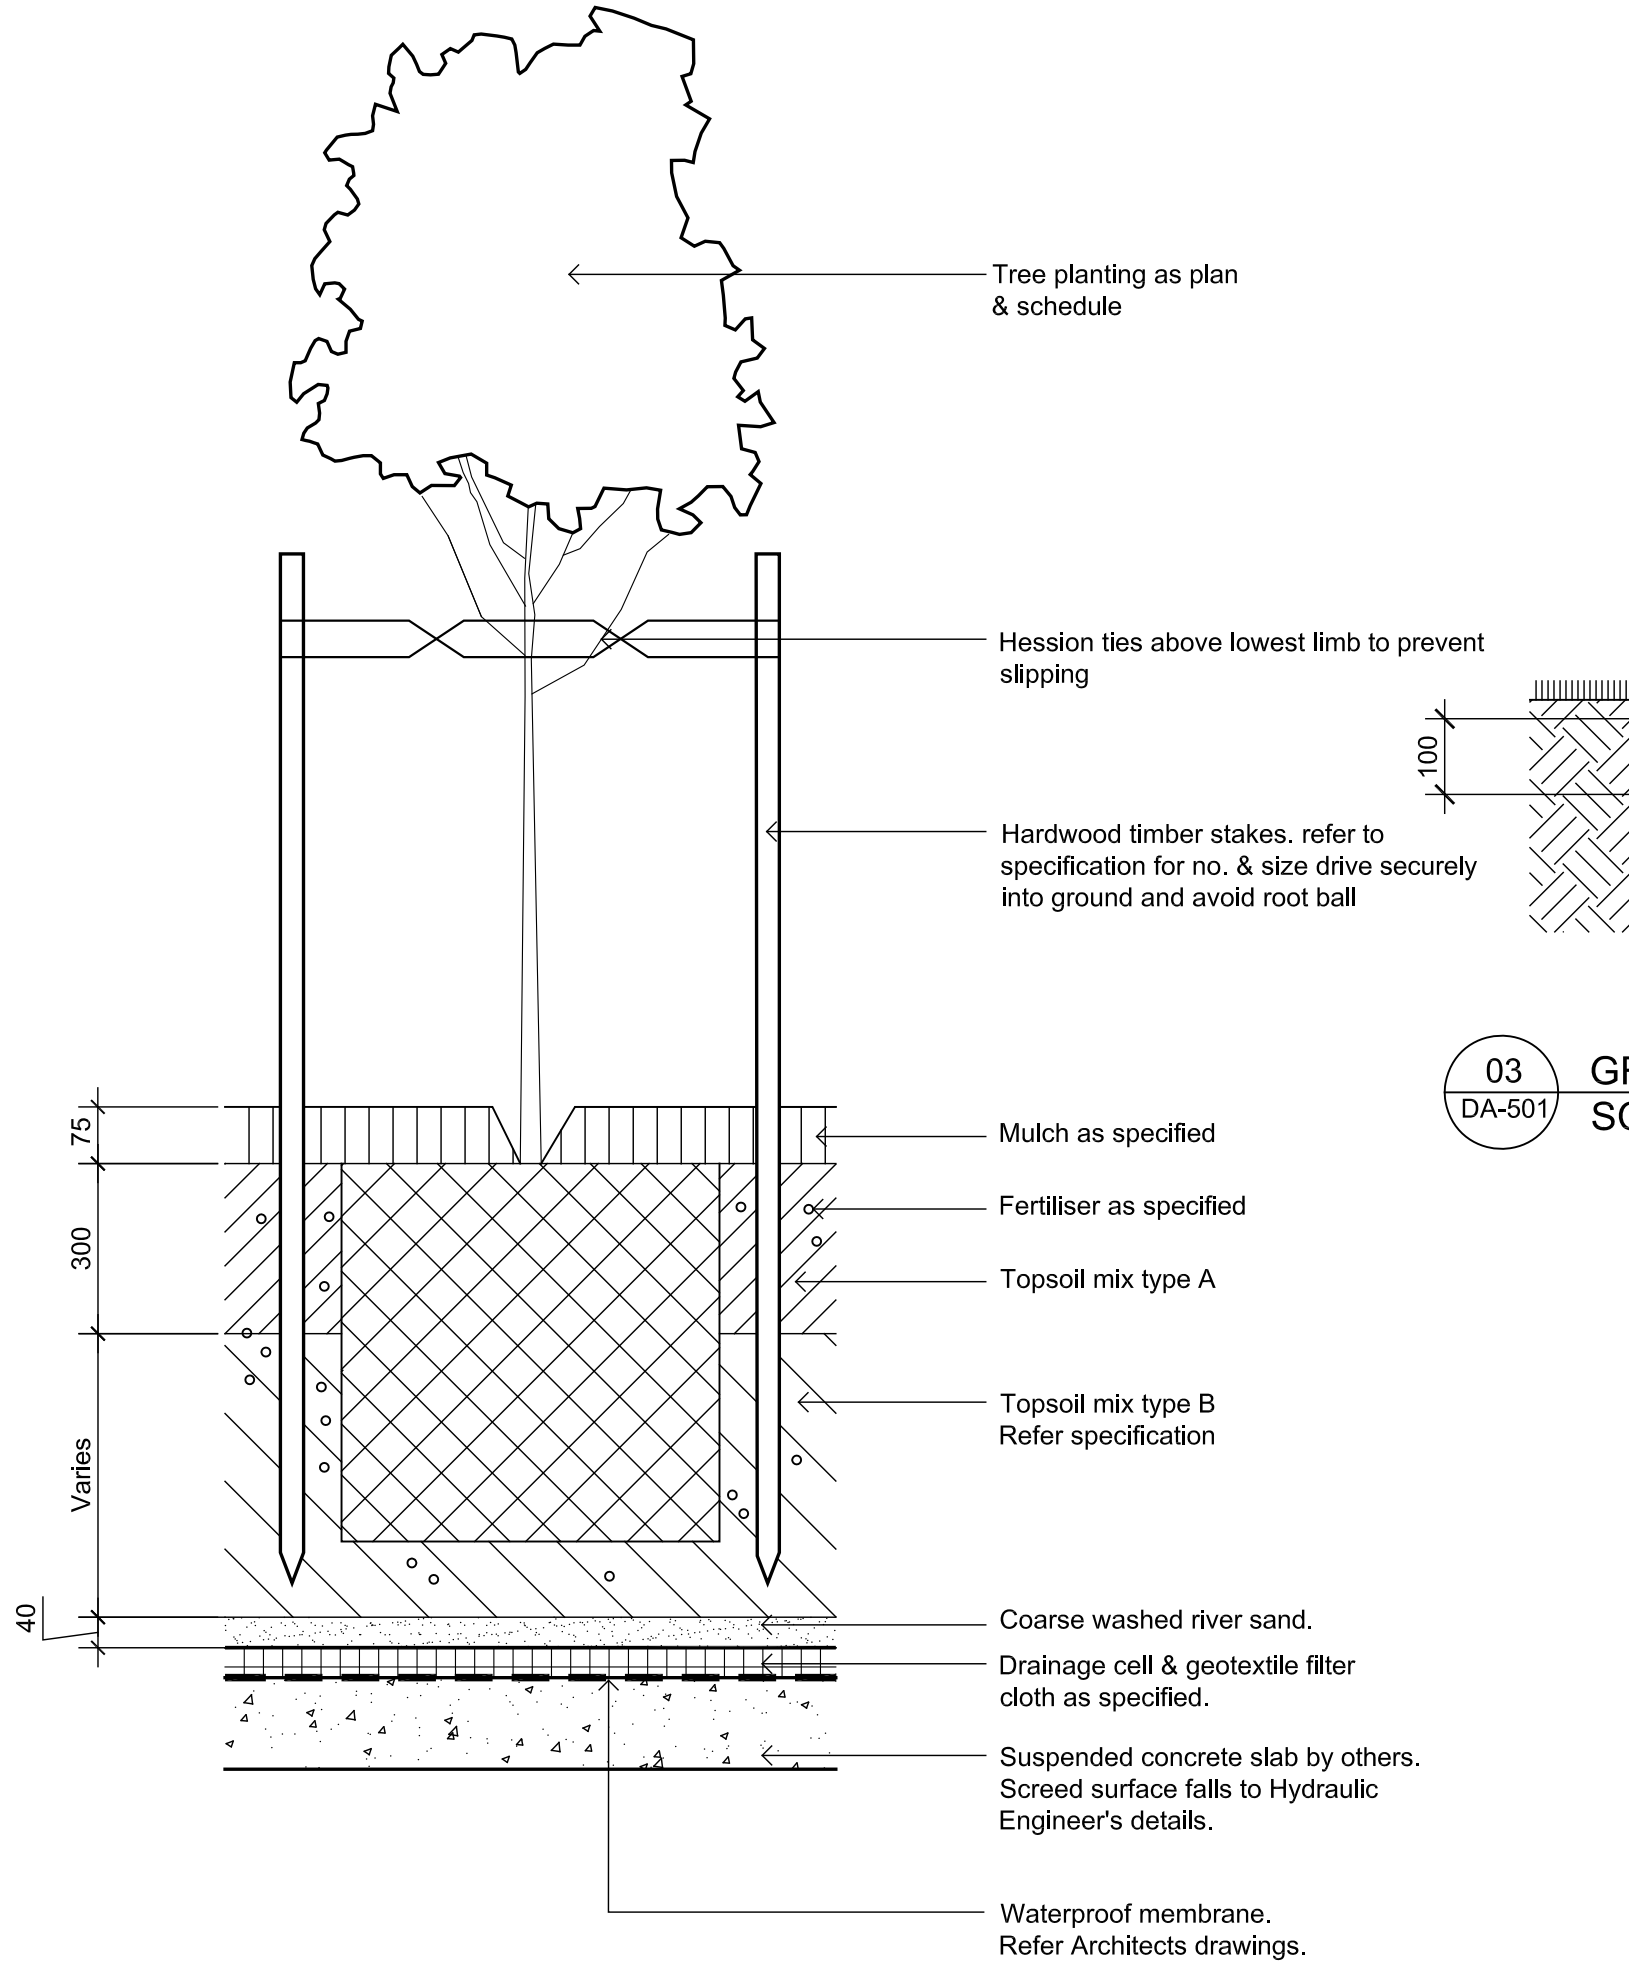


06 DETAIL - 75-200L TREE PLANTING ON SLAB  
1:10

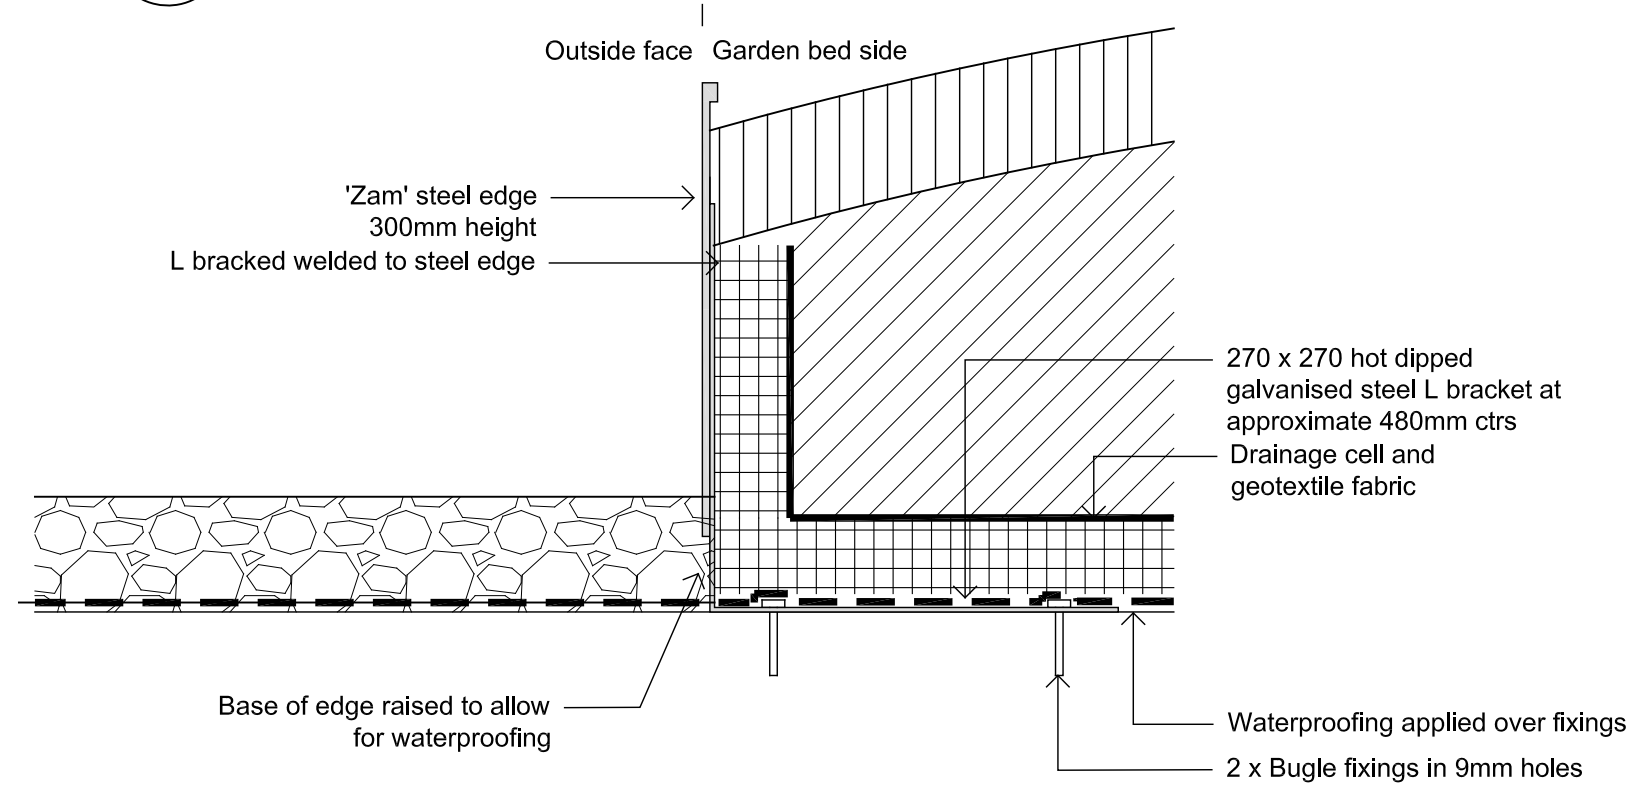


07 STEEL EDGE ON SLAB  
1:5

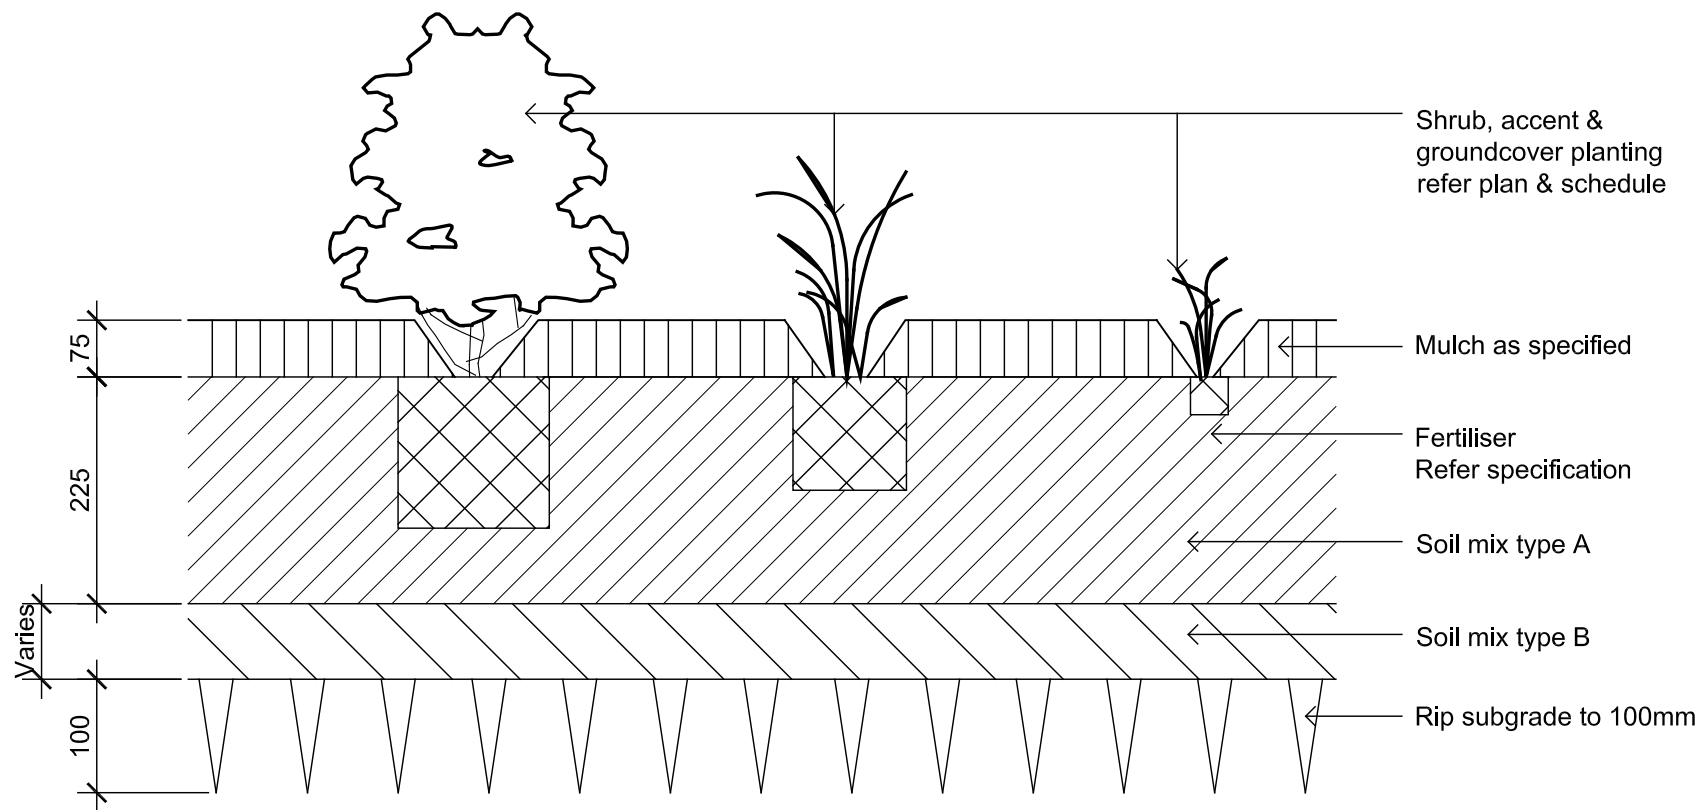


01 DETAIL - SHRUB, ACCENT & GROUNDCOVER PLANTING ON GRADE  
1:10

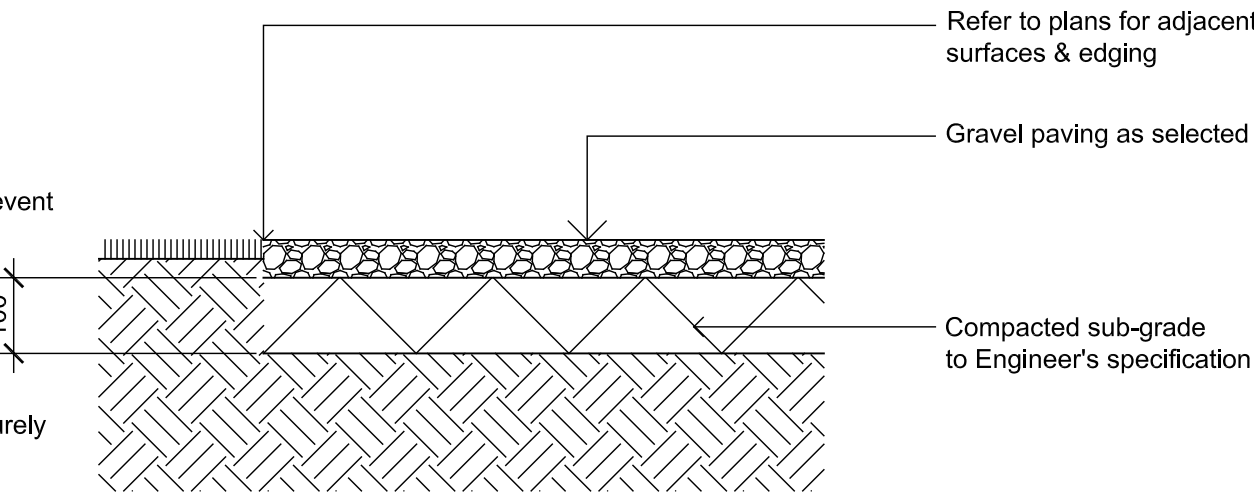


03 GRAVEL PAVING ON GRADE  
SCALE 1:10

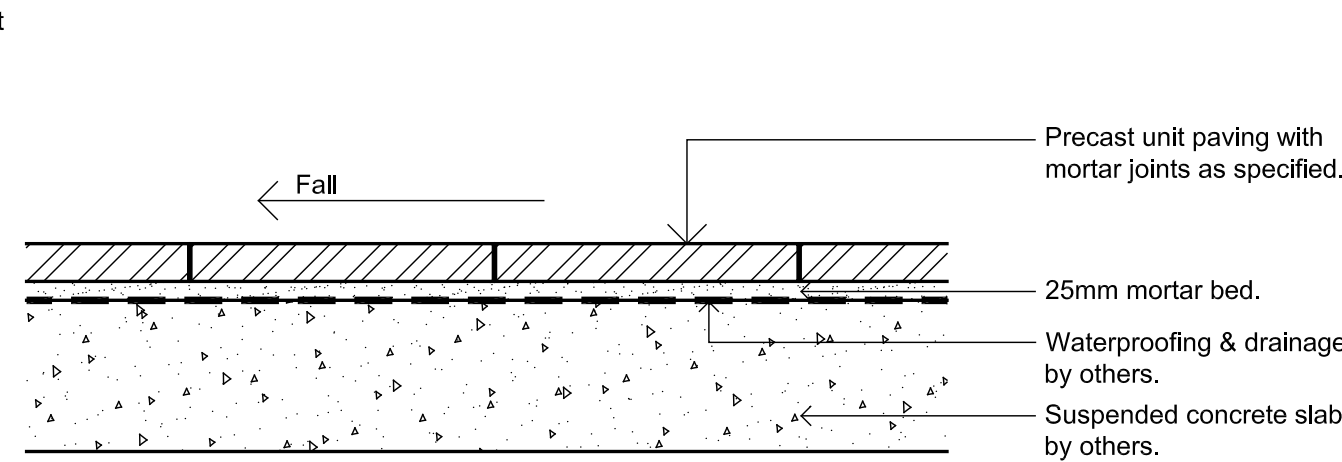


04 PRECAST UNIT PAVERS ON SUSPENDED SLAB  
SCALE 1:10

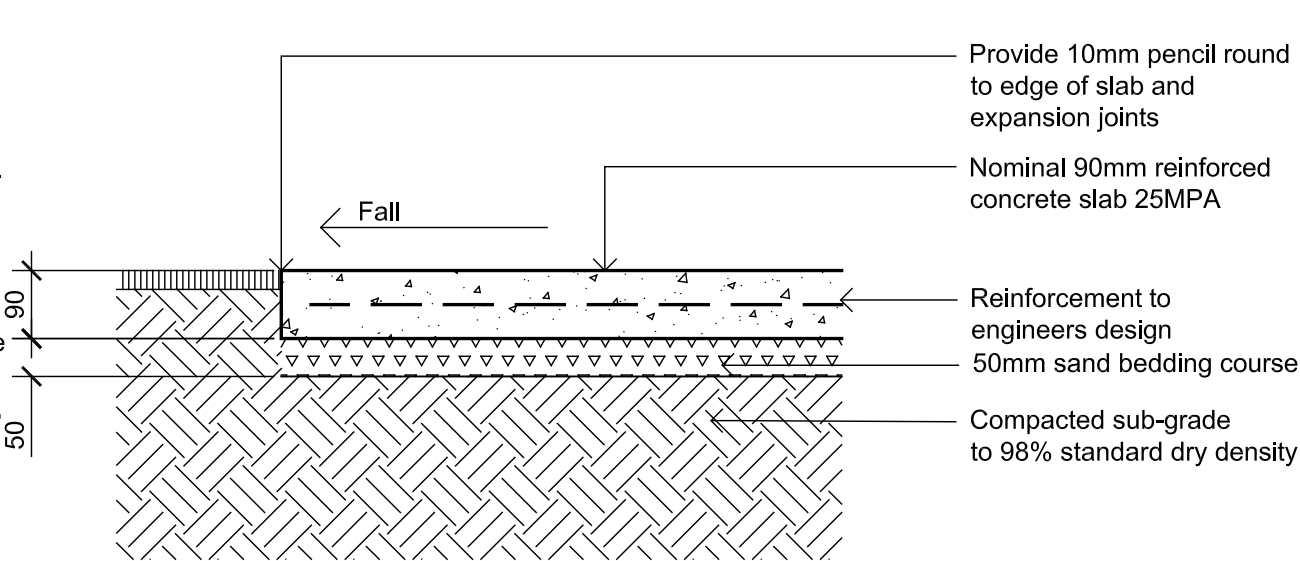


05 PUBLIC DOMAIN CONCRETE PAVING  
SCALE 1:10

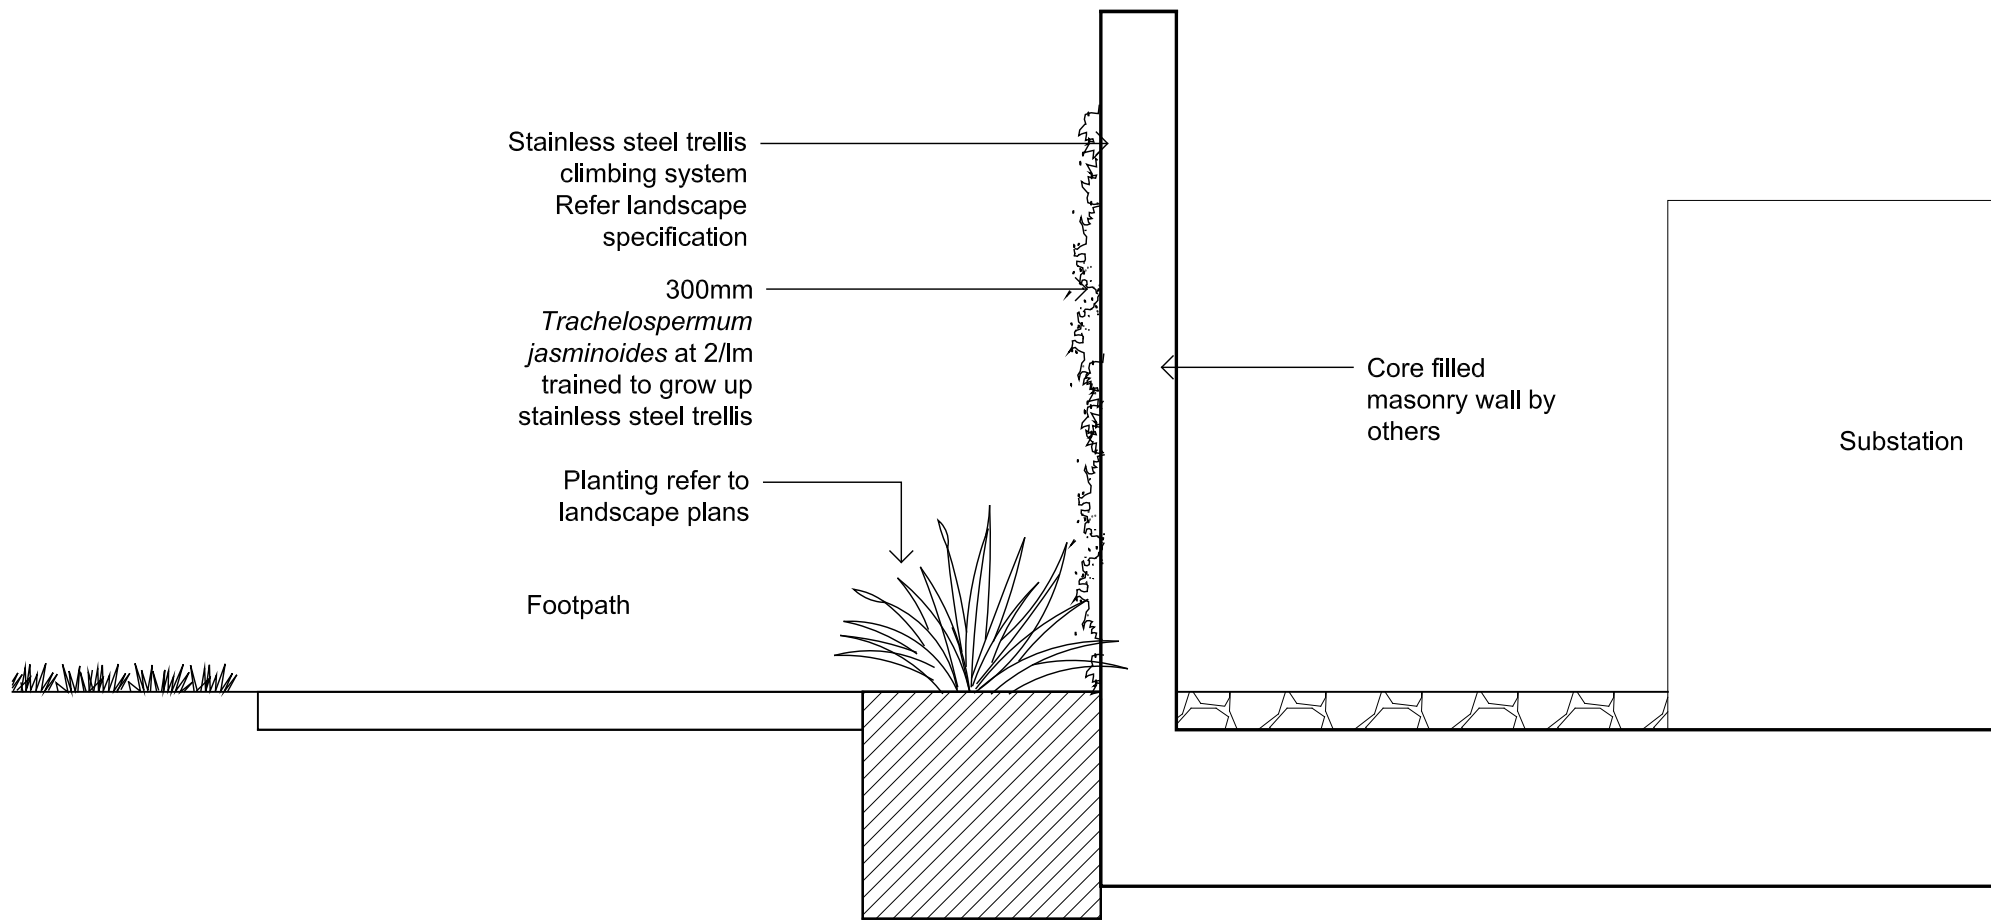

08 Substation Wall  
1:20

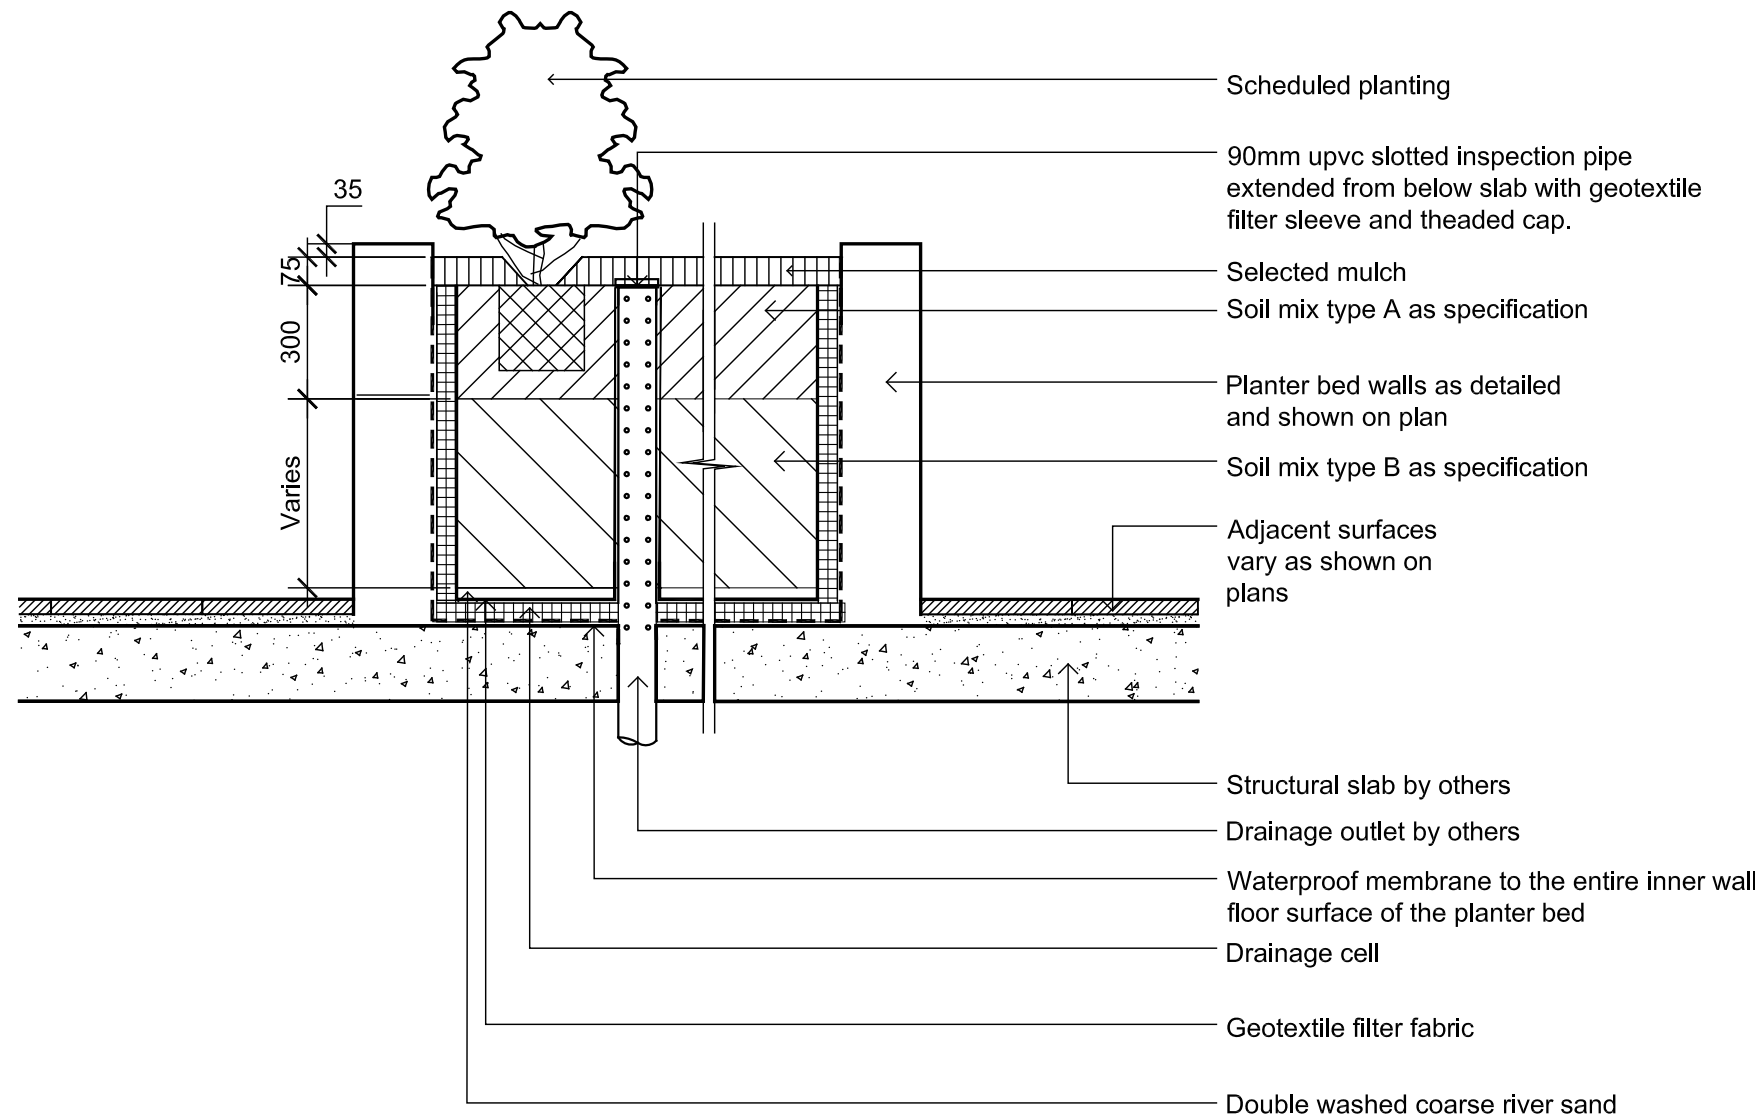

02 SECTION - TYP. RAISED PLANTER BED ON SUSPENDED SLAB  
1:20

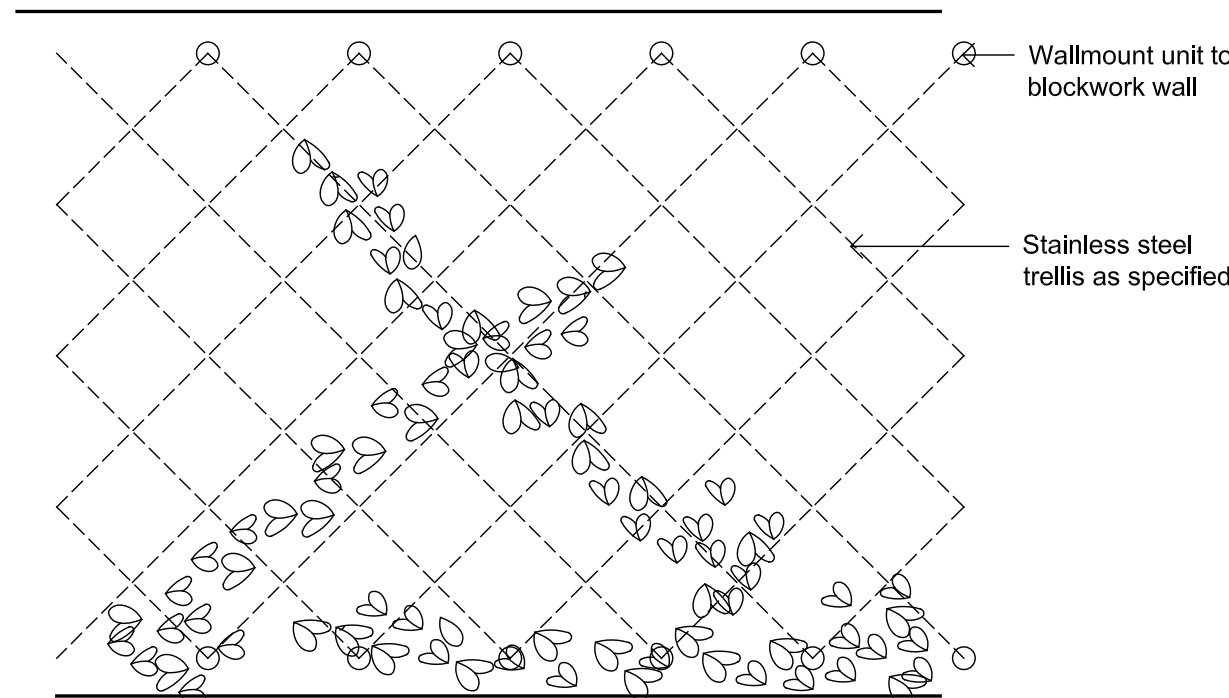


09 Substation Wall  
1:20

© 2016 Site Image (NSW) Pty Ltd. All rights reserved. This drawing is copyright and shall not be reproduced or copied in any form or by any means (graphic, electronic or mechanical including photocopy) without the written permission of Site Image (NSW) Pty Ltd. Any license, expressed or implied, to use this document for any purpose what so ever is restricted to the terms of the written agreement between Site Image (NSW) Pty Ltd and the instructing party.

The contractor shall check and verify all work on site (including work by others) before commencing the landscape installation. Any discrepancies are to be reported to the Project Manager or Landscape Architect prior to commencing work. Do not scale this drawing. Any required dimensions not shown shall be referred to the Landscape Architect for confirmation.

A Development Application Issue  
JD NM 19.06.2017  
Revision Description Drawn Check Date

LEGEND

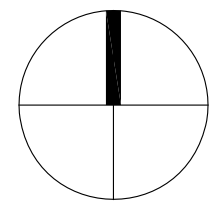

Client:  
Star Auto Properties

Project:  
Mercedes-Benz Croydon  
180 Parramatta Road  
Croydon

Level 1, 3-5 Baptist Street  
Redfern NSW 2016  
Australia  
Tel: (61 2) 8332 5600  
Fax: (61 2) 9698 2877  
www.siteimage.com.au  
Site Image (NSW) Pty Ltd  
ABN 44 801 262 380

SITE IMAGE  
Landscape Architects

DEVELOPMENT APPLICATION

Drawing Name:

Landscape Details

Scale: AS SHOWN  
Job Number: Drawing Number: Issue:

SS17-3566

DA-501 B

NOT FOR CONSTRUCTION