


SELF STORAGE CENTRE

1-3 RICKETTY STREET, MASCOT

DWG	DRAWING TITLE	SCALE
LA01	COVER SHEET AND CONTEXT PLAN	N/A
LA02	LANDSCAPE PLAN	1:200@A1
LA03	LANDSCAPE DETAILS	AS SHOWN@A1

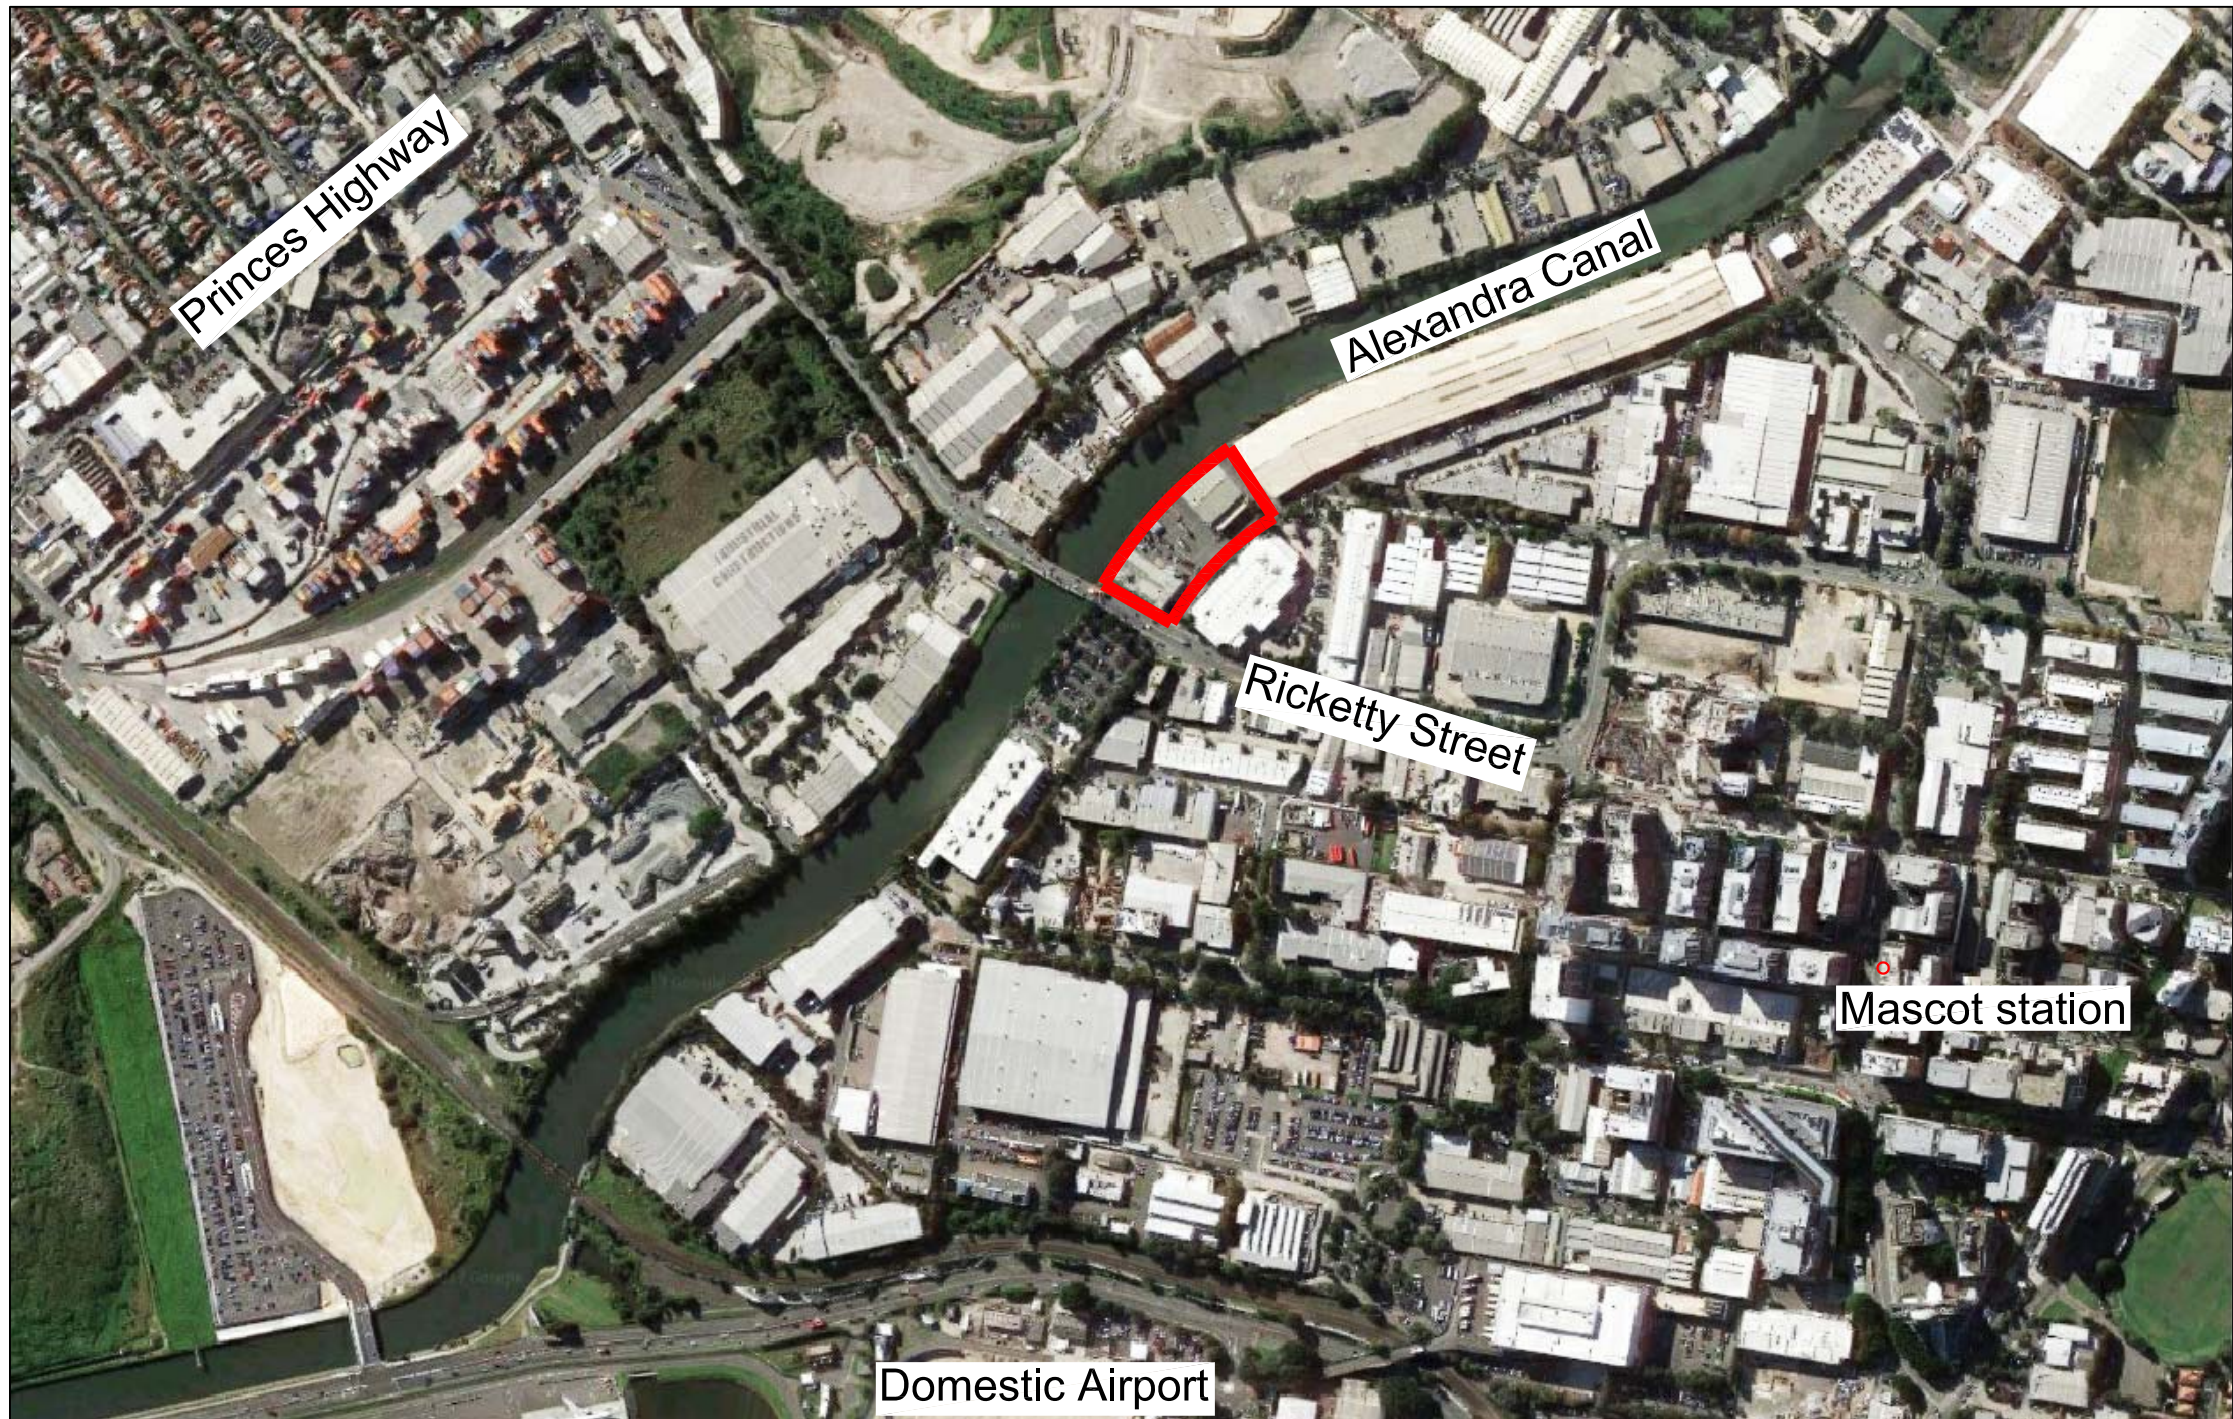

LOCAL CONTEXT PLAN


PLANT SCHEDULE

ID	BOTANICAL NAME	COMMON NAME	MATURE HEIGHT	POT SIZE	QTY
TREES					
El-re	<i>Elaeocarpus reticulatus</i>	Blueberry Ash	6m	45L	4
Ma-si	<i>Maytenus silvestris</i>	Orange Bark	8m	45L	2
La-in	<i>Lagerstroemia indica</i> 'Delta Blush'	Crepe Myrtle	5m	45L	2
SHRUBS					
Ag-at	<i>Agave attenuata</i>	Agave	1m	300mm	30
Br-bl	<i>Breynia blongifolia</i>	Coffee Bush	3m	300mm	15
Ca-sa	<i>Callistemon salignus</i> 'Great Balls of Fire'	Bottlebrush	1.5m	300mm	162
GROUNDCOVERS					
Do-as	<i>Doodia aspera</i>	Rasp Fern	0.7m	150mm	46
Li-mu	<i>Liriope Muscari</i> 'Evergreen Giant'	Turf Lily	0.6m	150mm	114
Lo-lo	<i>Lomandra longifolia</i>	Matt rush	0.4m	150mm	138
Vi-he	<i>Viola hederacea</i>	Native Violet	0.15m	150mm	30


PLANT SCHEDULE - CANAL EMBANKMENT

ID	BOTANICAL NAME	COMMON NAME	MATURE HEIGHT	POT SIZE	QTY
TREES					
Eu-ha	<i>Eucalyptus haemastoma</i>	Scribbly Gum	12m	45L	20
SHRUBS					
Ac-ho	<i>Acacia howittii</i>	Acacia	2m	150mm	60
Ba-vi	<i>Baekea virgata</i>	Tall Baekea	1.5m	150mm	60
Ba-sp	<i>Banksia spinulosa</i> 'Hairpin'	Banksia	3m	150mm	60
Le-ca	<i>Leptospermum 'Cardwell'</i>	Leptospermum var.	3m	150mm	60
Le-pi	<i>Leptospermum 'Pink Cascade'</i>	Horsetails	1m	150mm	60
GROUNDCOVERS					
Ba-sp	<i>Banksia spinulosa</i> 'Giant candles'	Giant candles banksia	2.5m	150mm	600
Ca-gl	<i>Carpobrotus glaucescens</i>	Pig face	-	150mm	600
Di-be	<i>Dianella 'Breeze'</i>	Flax Lily - var	-	150mm	600
Lo-lo	<i>Lomandra longifolia</i>	Mat Rush	-	150mm	1500



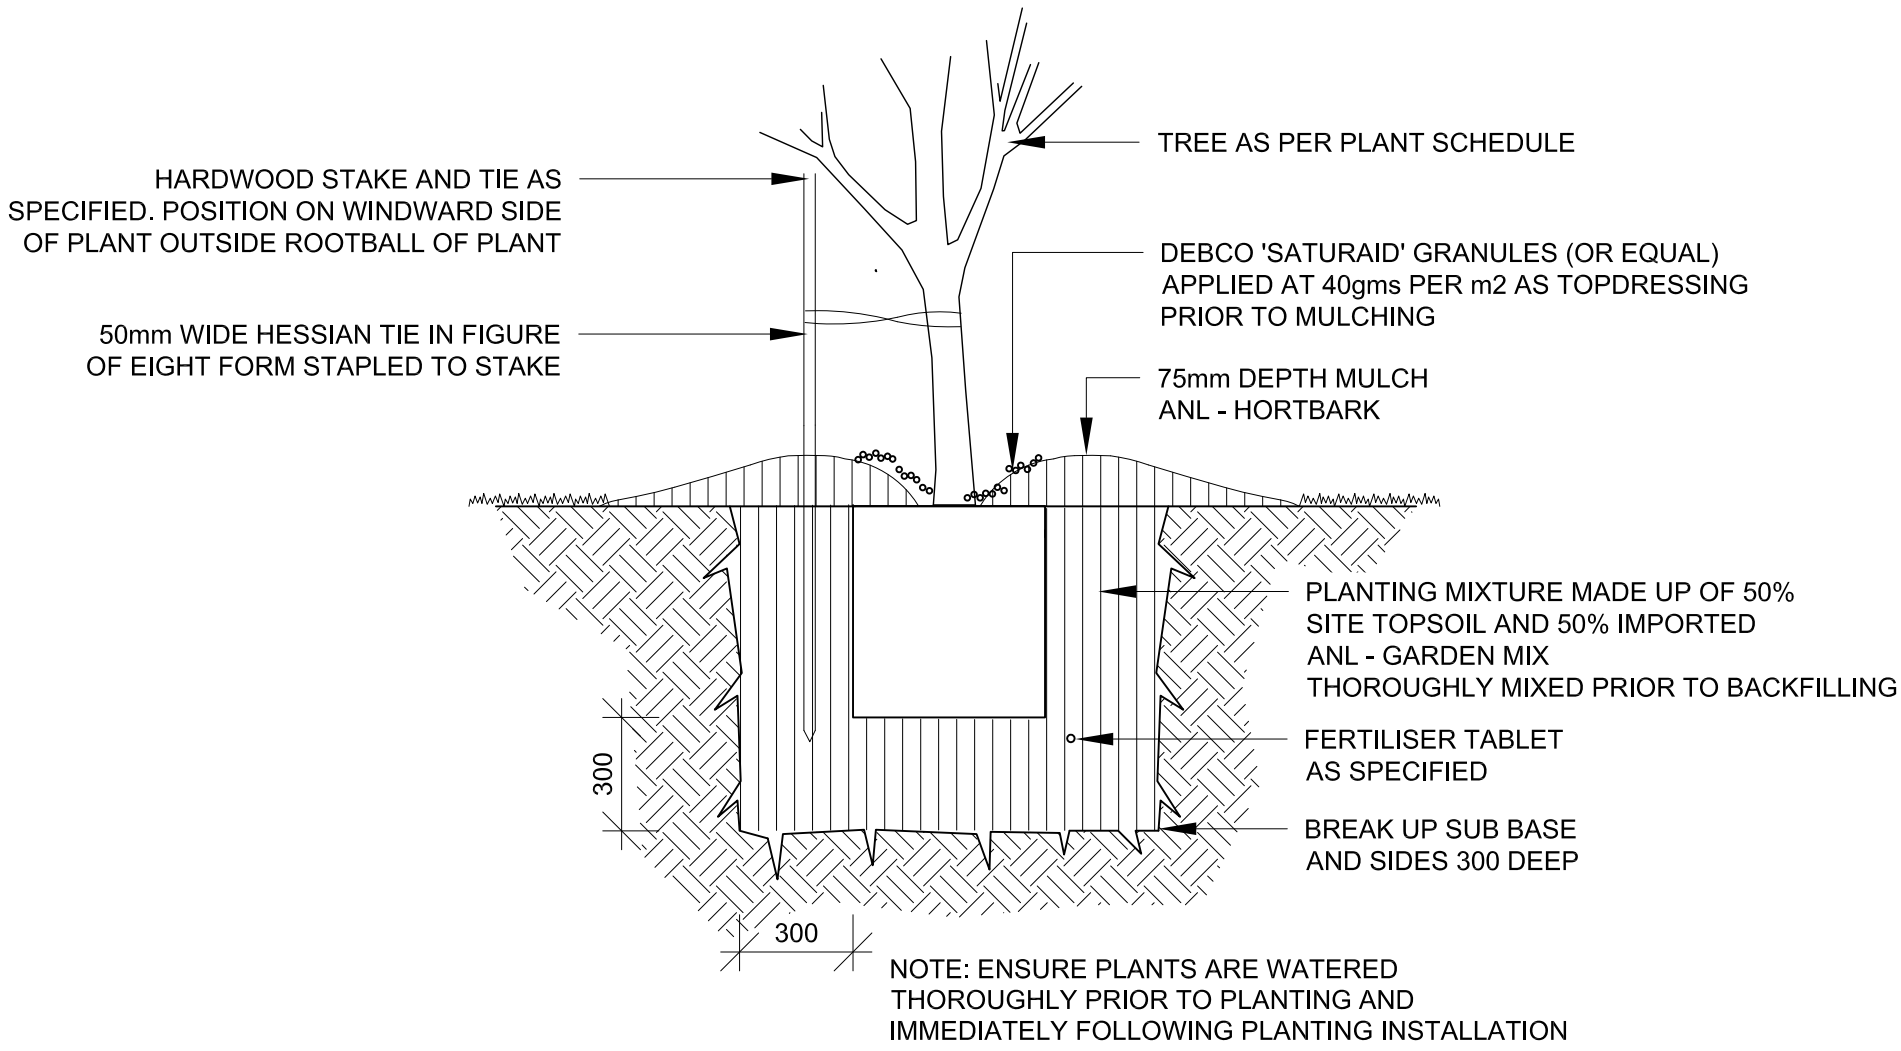

1 TREE PLANTING (75L)
TYPICAL SECTION 1:20

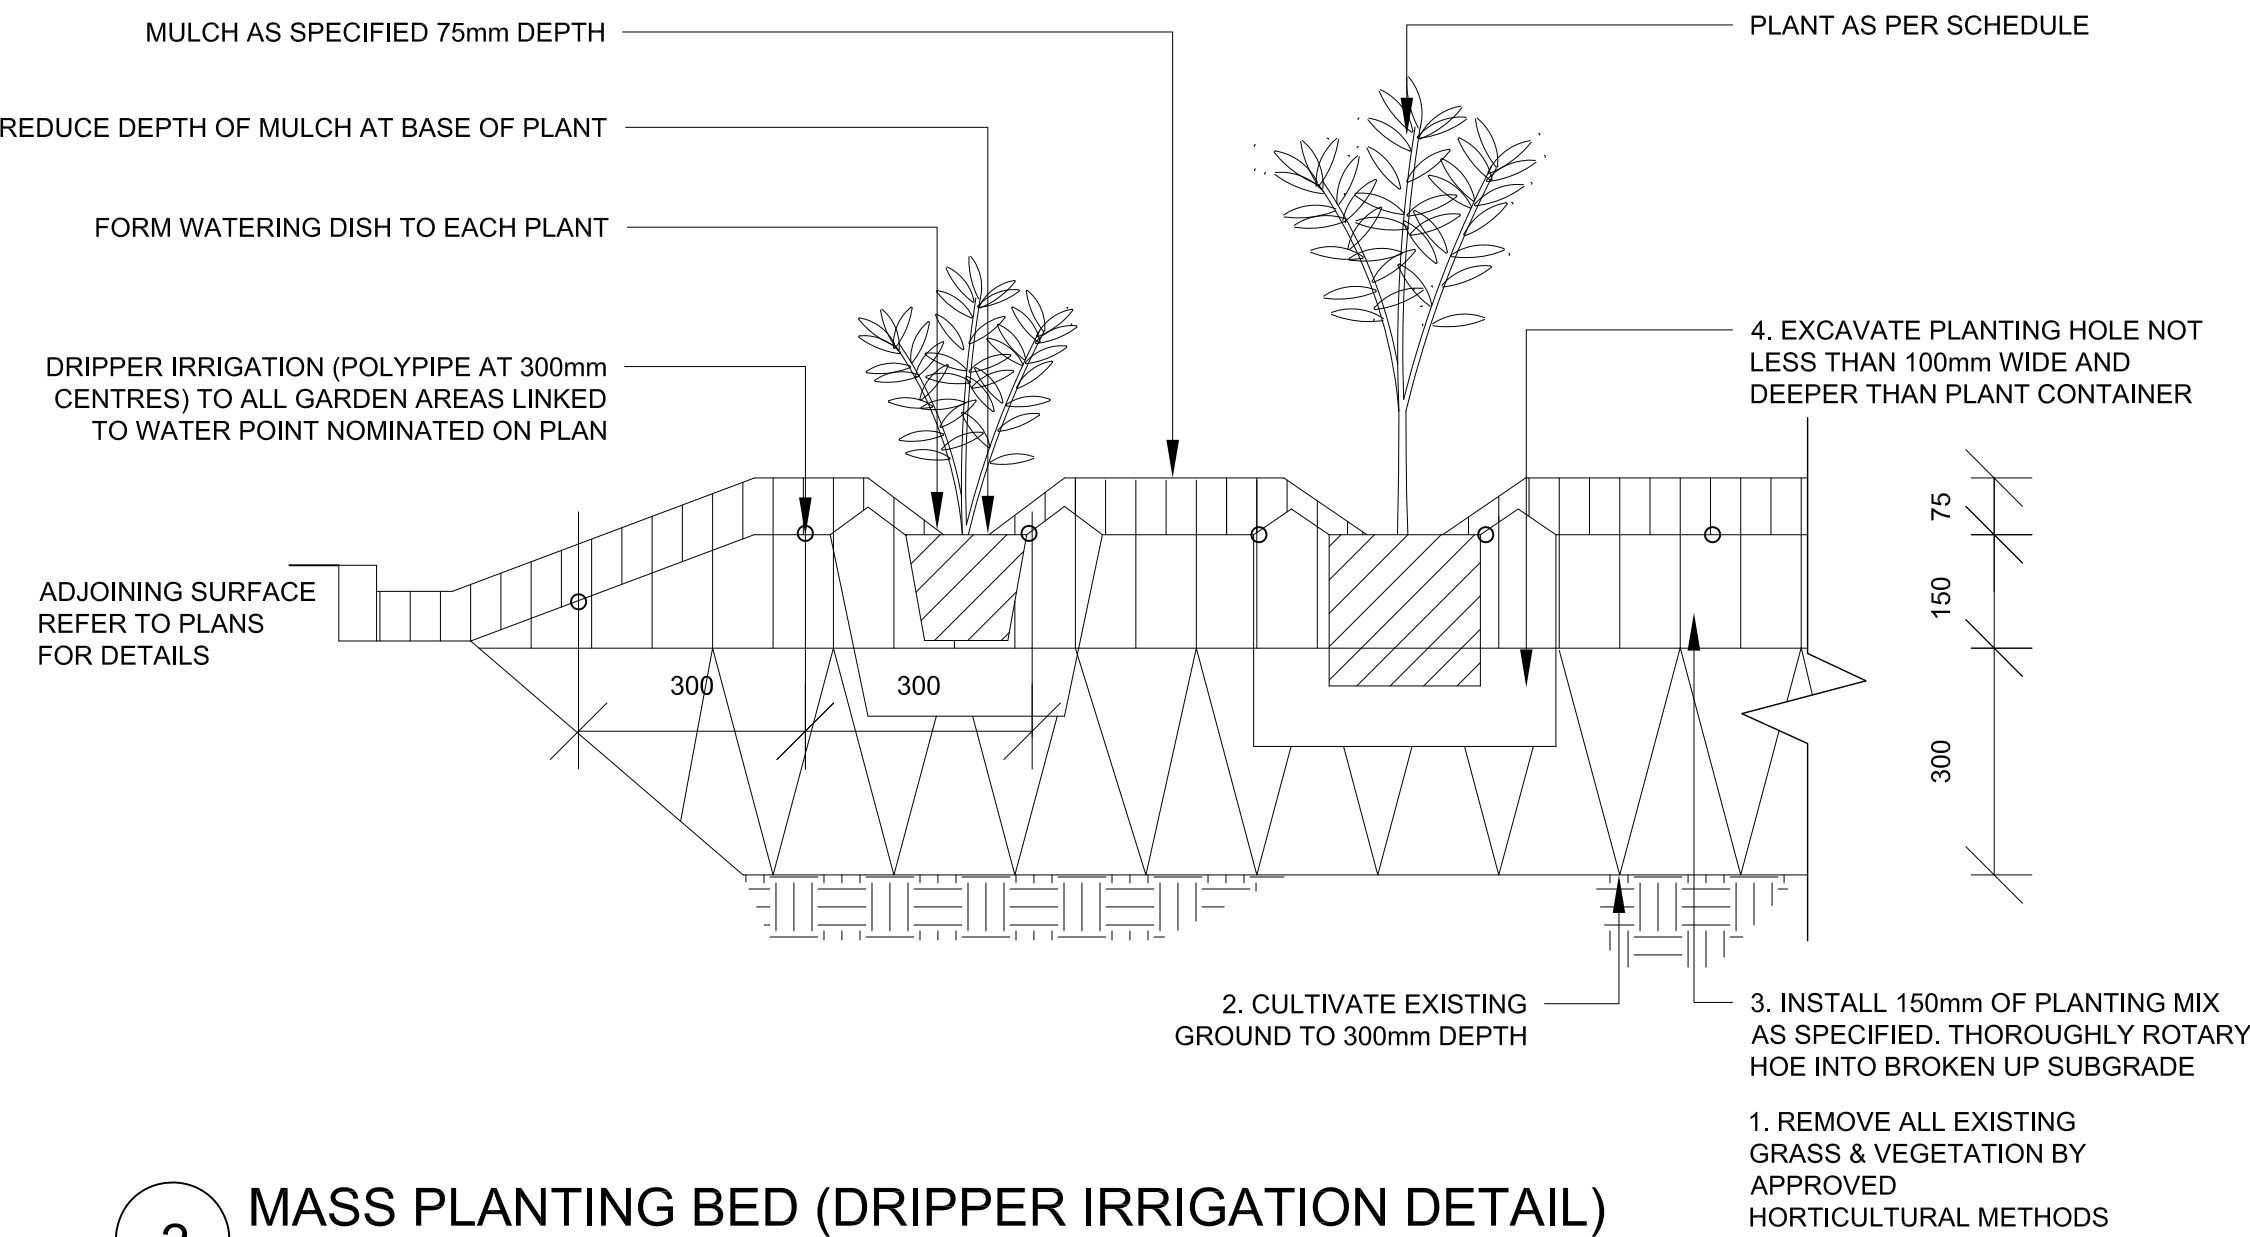

2 MASS PLANTING BED (DRIPPER IRRIGATION DETAIL)
TYPICAL SECTION 1:10