


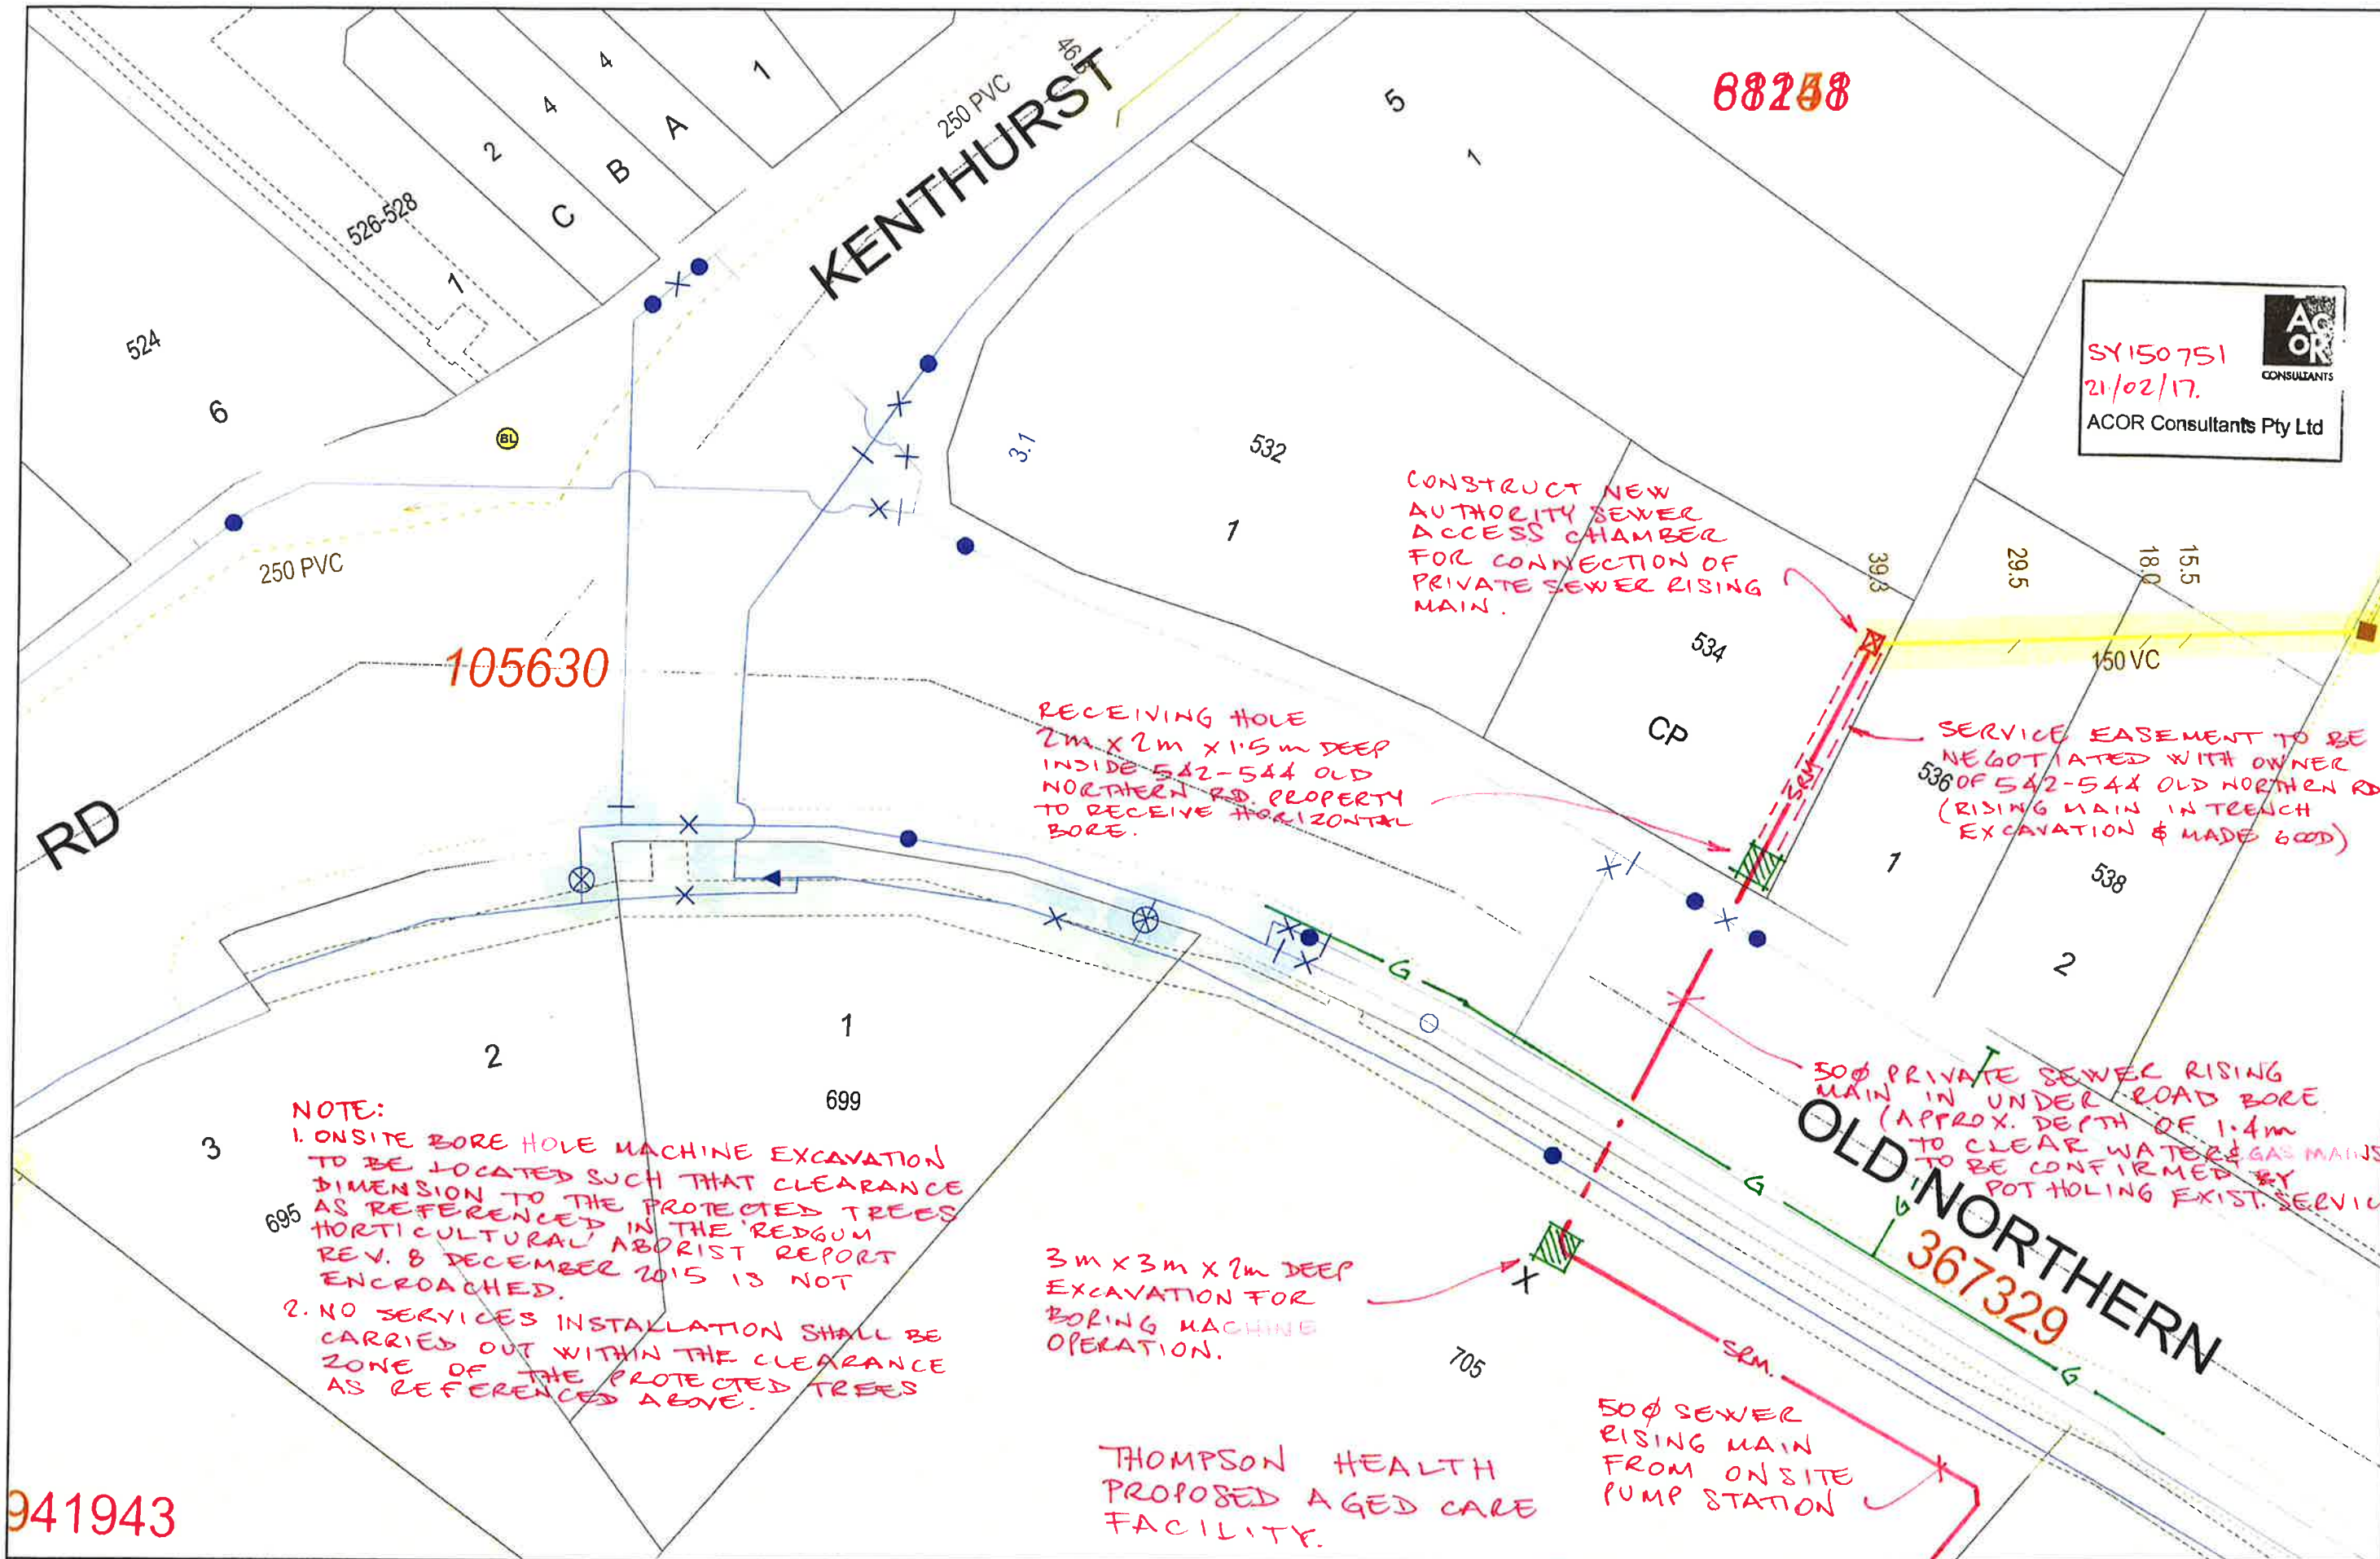

SY150751
21/02/17.
ACOR Consultants Pty Ltd

CONSTRUCT NEW
AUTHORITY SEWER
ACCESS CHAMBER
FOR CONNECTION OF
PRIVATE SEWER RISING
MAIN.

RECEIVING HOLE
2m x 2m x 1.5m DEEP
INSIDE 542-544 OLD
NORTHERN RD. PROPERTY
TO RECEIVE HORIZONTAL
BORE.

SERVICE EASEMENT TO BE
NEGOTIATED WITH OWNER
OF 542-544 OLD NORTHERN RD
(RISING MAIN IN TRENCH
EXCAVATION & MADE GOOD)

500 PRIVATE SEWER RISING
MAIN IN UNDER ROAD BORE
(APPROX. DEPTH OF 1.4m
TO CLEAR WATER & GAS MAINS
TO BE CONFIRMED BY
POT HOLE EXIST. SERVICES.

NOTE:
1. ONSITE BORE HOLE MACHINE EXCAVATION
TO BE LOCATED SUCH THAT CLEARANCE
DIMENSION TO THE PROTECTED TREES
AS REFERENCED IN THE 'REDGUM
HORTICULTURAL' ARBORIST REPORT
REV. 8 DECEMBER 2015 IS NOT
ENCROACHED.
2. NO SERVICES INSTALLATION SHALL BE
CARRIED OUT WITHIN THE CLEARANCE
ZONE OF THE PROTECTED TREES
AS REFERENCED ABOVE.

3m x 3m x 2m DEEP
EXCAVATION FOR
BORING MACHINE
OPERATION.

THOMPSON HEALTH
PROPOSED AGED CARE
FACILITY.

500 SEWER
RISING MAIN
FROM ONSITE
PUMP STATION

For WSC use only.
Not for distribution or sale.
Date of Production: 30/01/2017

Copyright Reserved Sydney Water 2017
No warranty is given that the information shown is complete or accurate.
SYDNEY WATER CORPORATION

DURAL NURSING HOME
PRIVE SEWER RISING MAIN.
Map:131 Grid:H13 Edition:Sydney UBD Edition 41

0m 4m 8m 12m 16m 20m
Scale 1:500
Page