


# ARCO BE CUT&FILL COLOURING

## LEGEND


CUT GREATER THAN 3m	CUT GREATER THAN 3m
CUT BETWEEN 3m AND 2.75m	CUT BETWEEN 3m AND 2.75m
CUT BETWEEN 2.75m AND 2.5m	CUT BETWEEN 2.75m AND 2.5m
CUT BETWEEN 2.5m AND 2.25m	CUT BETWEEN 2.5m AND 2.25m
CUT BETWEEN 2.25m AND 2m	CUT BETWEEN 2.25m AND 2m
CUT BETWEEN 2m AND 1.75m	CUT BETWEEN 2m AND 1.75m
CUT BETWEEN 1.75m AND 1.5m	CUT BETWEEN 1.75m AND 1.5m
CUT BETWEEN 1.5m AND 1.25m	CUT BETWEEN 1.5m AND 1.25m
CUT BETWEEN 1.25m AND 1m	CUT BETWEEN 1.25m AND 1m
CUT BETWEEN 1m AND 0.75m	CUT BETWEEN 1m AND 0.75m
CUT BETWEEN 0.75m AND 0.5m	CUT BETWEEN 0.75m AND 0.5m
CUT BETWEEN 0.5m AND 0.25m	CUT BETWEEN 0.5m AND 0.25m
CUT LESS THAN 0.25m	CUT LESS THAN 0.25m
FILL LESS THAN 0.25m	FILL LESS THAN 0.25m
FILL BETWEEN 0.25m AND 0.5m	FILL BETWEEN 0.25m AND 0.5m
FILL BETWEEN 0.5m AND 0.75m	FILL BETWEEN 0.5m AND 0.75m
FILL BETWEEN 0.75m AND 1.0m	FILL BETWEEN 0.75m AND 1.0m
FILL BETWEEN 1.0m AND 1.25m	FILL BETWEEN 1.0m AND 1.25m
FILL BETWEEN 1.25m AND 1.5m	FILL BETWEEN 1.25m AND 1.5m
FILL BETWEEN 1.5m AND 1.75m	FILL BETWEEN 1.5m AND 1.75m
FILL BETWEEN 1.75m AND 2.0m	FILL BETWEEN 1.75m AND 2.0m
FILL BETWEEN 2.0m AND 2.25m	FILL BETWEEN 2.0m AND 2.25m
FILL BETWEEN 2.25m AND 2.5m	FILL BETWEEN 2.25m AND 2.5m
FILL BETWEEN 2.5m AND 2.75m	FILL BETWEEN 2.5m AND 2.75m
FILL BETWEEN 2.75m AND 3.0m	FILL BETWEEN 2.75m AND 3.0m
FILL GREATER THAN 3.0m	FILL GREATER THAN 3.0m

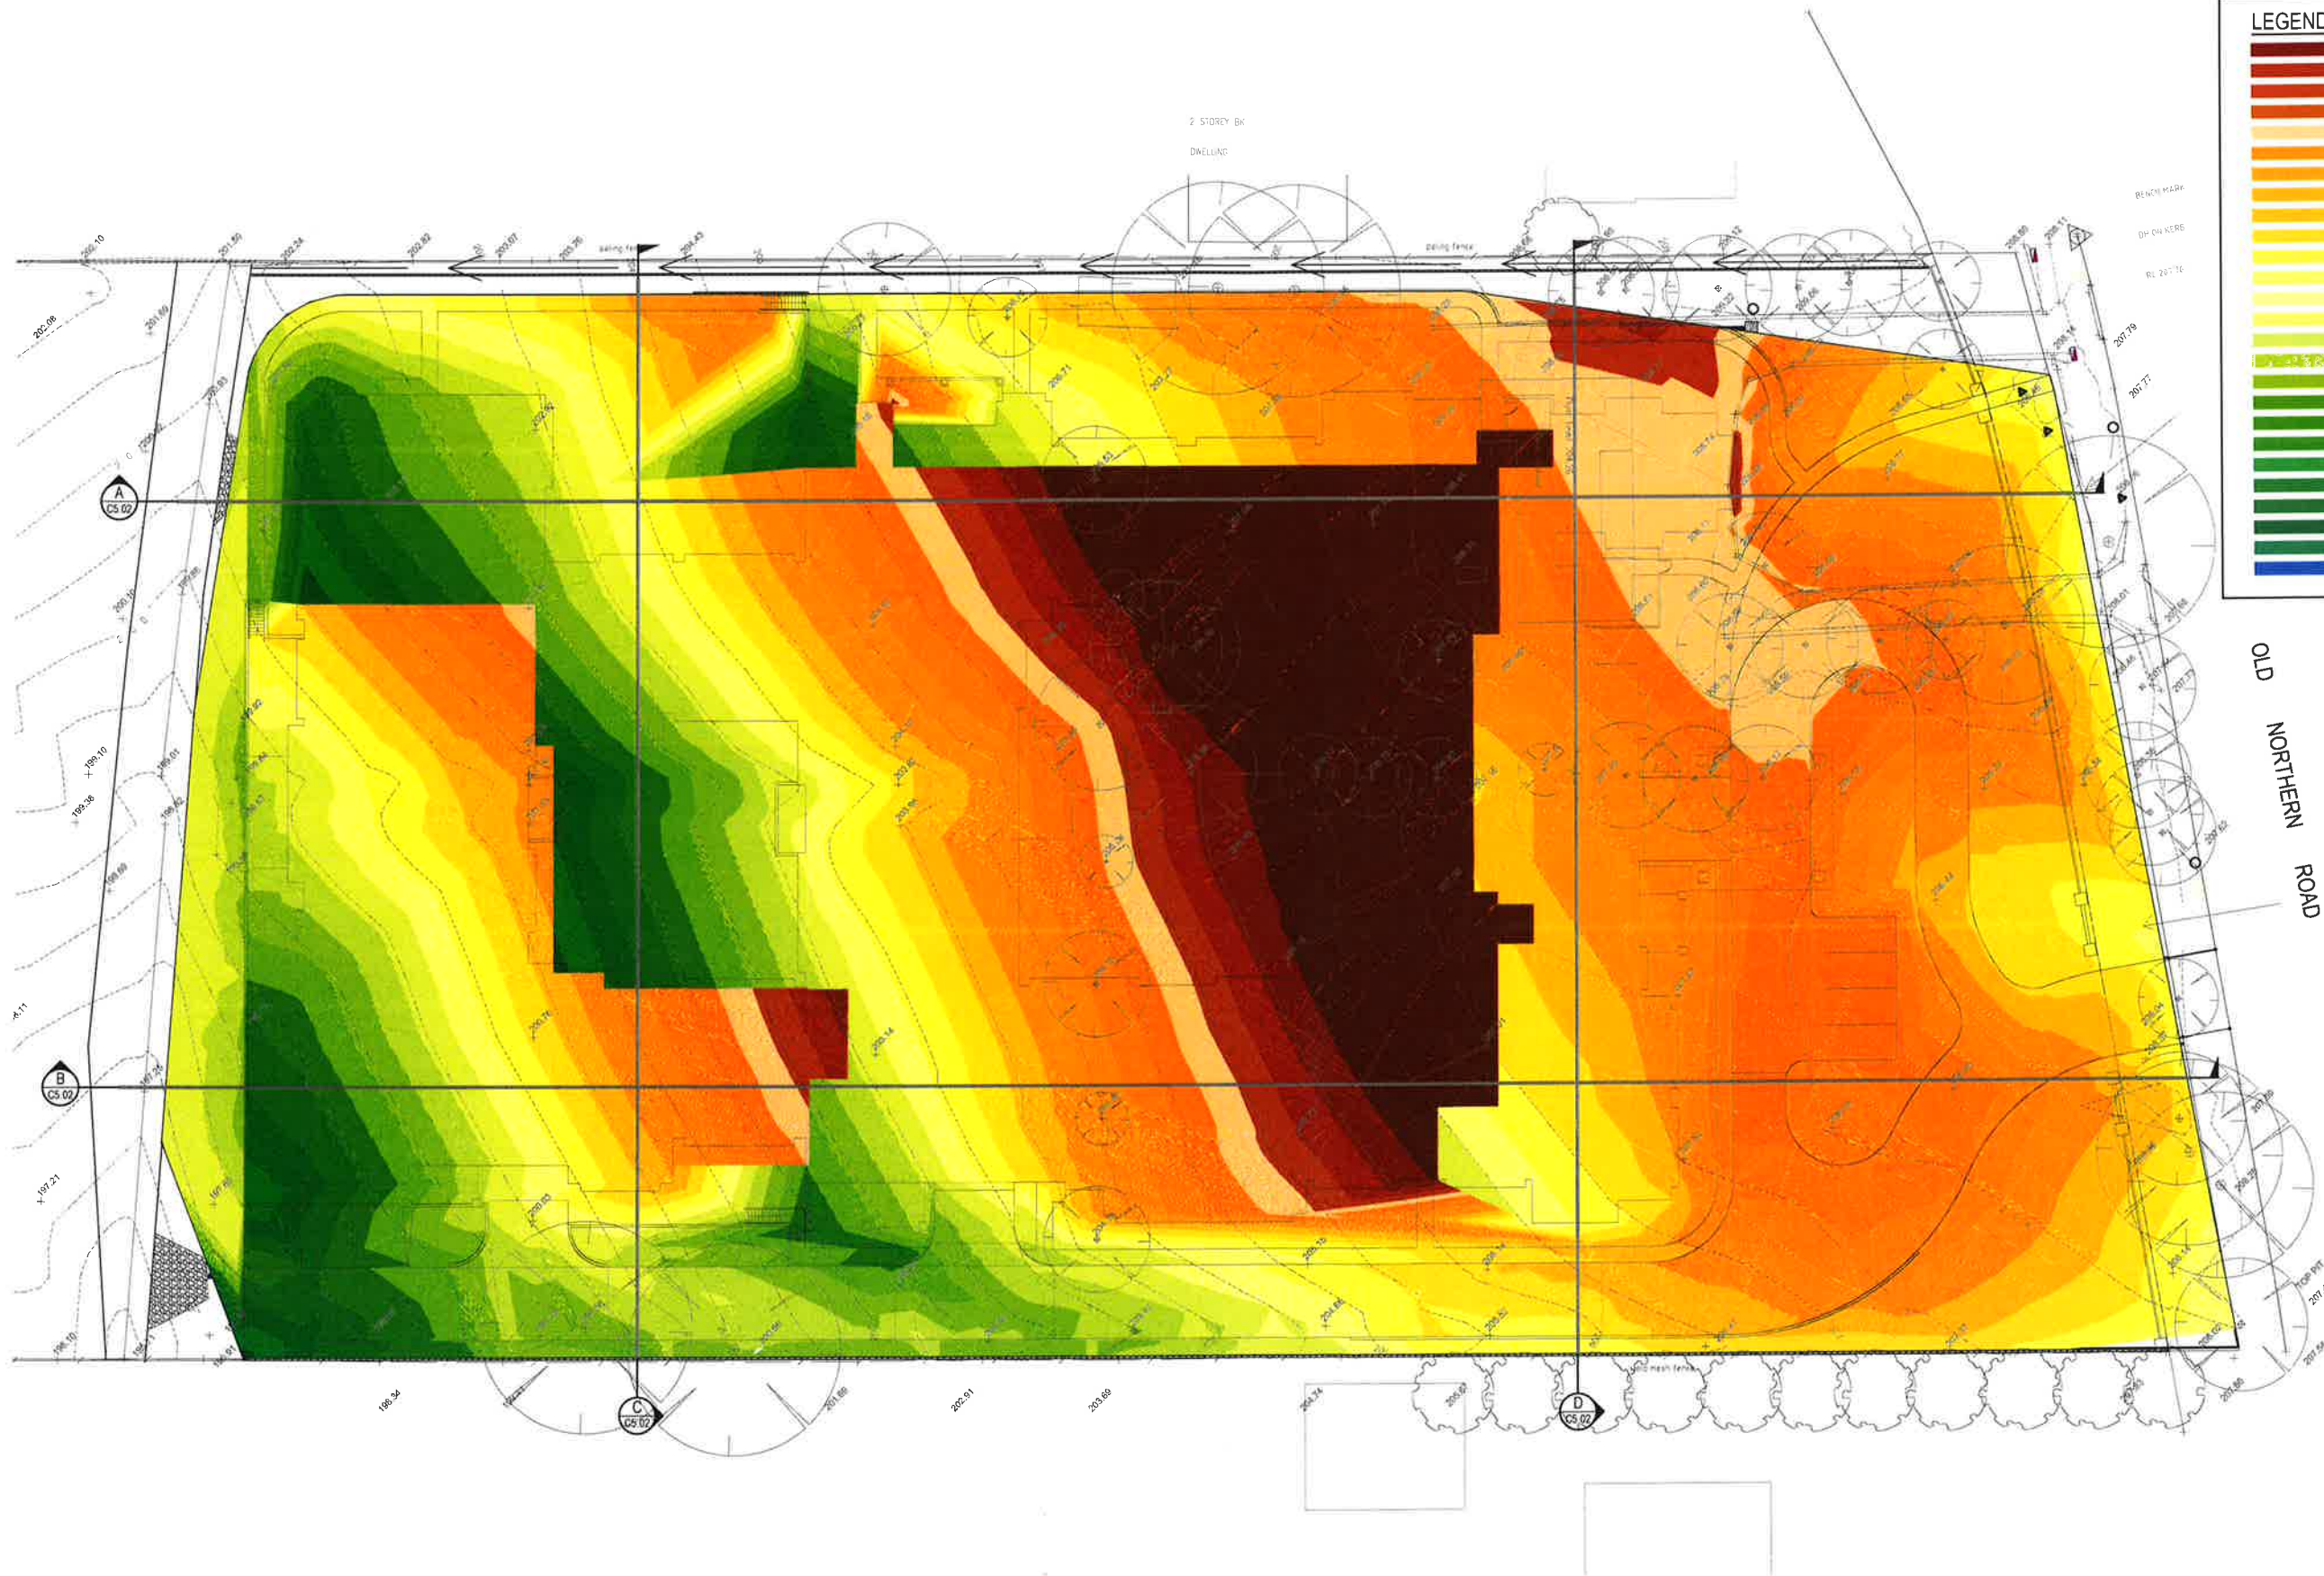

© COPYRIGHT of this design and plan is the property of ACOR Consultants Pty Ltd, ACN 079 306 246 ABN 40 079 306 246, all rights reserved. It must not be used, modified, reproduced or copied wholly or in part without written permission from ACOR Consultants Pty Ltd.

This drawing has been assigned an electronic code that signifies the drawing has been checked and approved by

Issue	Description	Date	Drawn	Approved
B	ISSUE FOR APPROVAL	17.07.17	KR	MB
A	ISSUE FOR APPROVAL	02.06.17	KR	MB

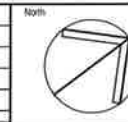

Client  
**THOMPSON HEALTHCARE**  
PO BOX 658  
GORDON NSW 2072  
PHONE : (02) 8467 9333



Architect  
**GEOFFREY MARTIN+ Associates Pty Ltd**  
Design Consultants  
PO Box 627 Petersham NSW 2049  
Telephone 0411 105325  
Email geoff@oma.net.au



**ACOR Consultants Pty Ltd**  
Suite 2, Level 1, 33 Herbert Street  
St Leonards NSW 2065  
T +61 2 9438 5098  
ENGINEERS | MANAGERS | INFRASTRUCTURE PLANNERS | DEVELOPMENT CONSULTANTS

Project  
**PROPOSED AGED CARE FACILITY**  
705-717 OLD NORTHERN ROAD  
DURAL NSW 2158

Drawing Title  
**CUT AND FILL PLAN**

Drawn	Date	Scale	AT	G.A. Check	Date
KR	JULY 2017	1:250	AH		17.07.17
Designed	Project No.	Eng. No.	Issue		
MB	SY150751	CS.01	B		

NOT FOR CONSTRUCTION