


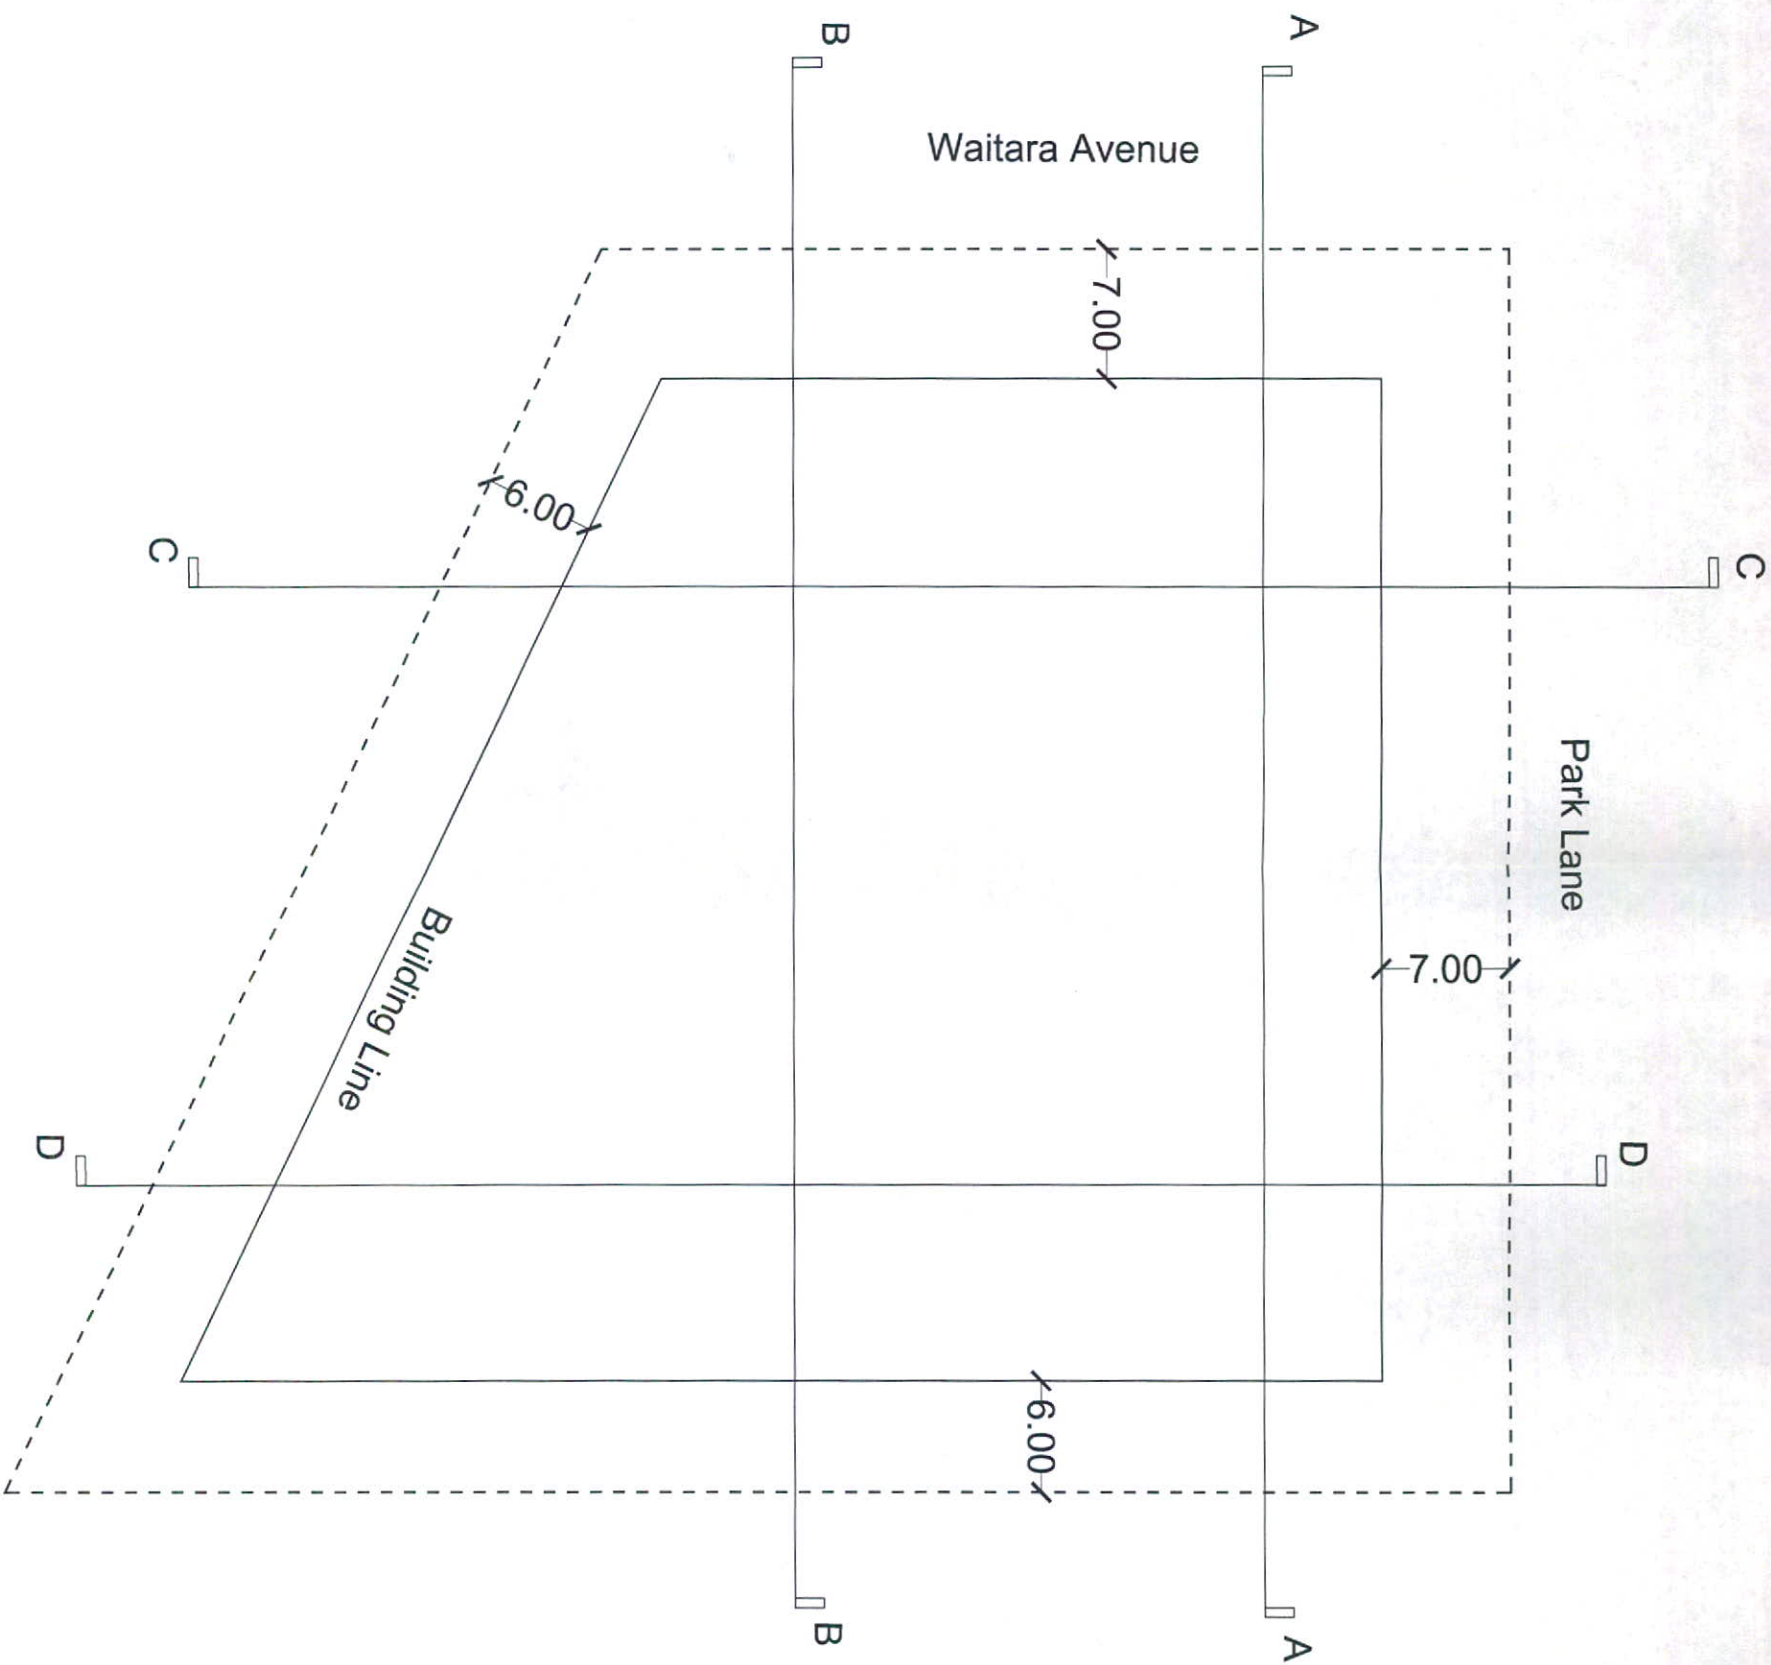

Level 8, 75 Miller Street
North Sydney NSW 2060
Tel (02) 8920 8388
Web www.gmu.com.au

Project #: 16040
UDR - Waitara - 18 Waitara Avenue
Stage 1 - DA

Client:
Parkview Retirement Village

Date:
14/07/2017


Dwg No: B-001
Building Envelope - Basement


Revision: B
Submission Issue (Revised)


Scale:
1:400 @ A3





© GMU Urban Design & Architecture Pty Ltd. All Rights Reserved. All methods, processes, commercial proposals and other contents described in this document are the confidential intellectual property of GMU Urban Design & Architecture Pty Ltd and may not be used or disclosed to any party without written permission.

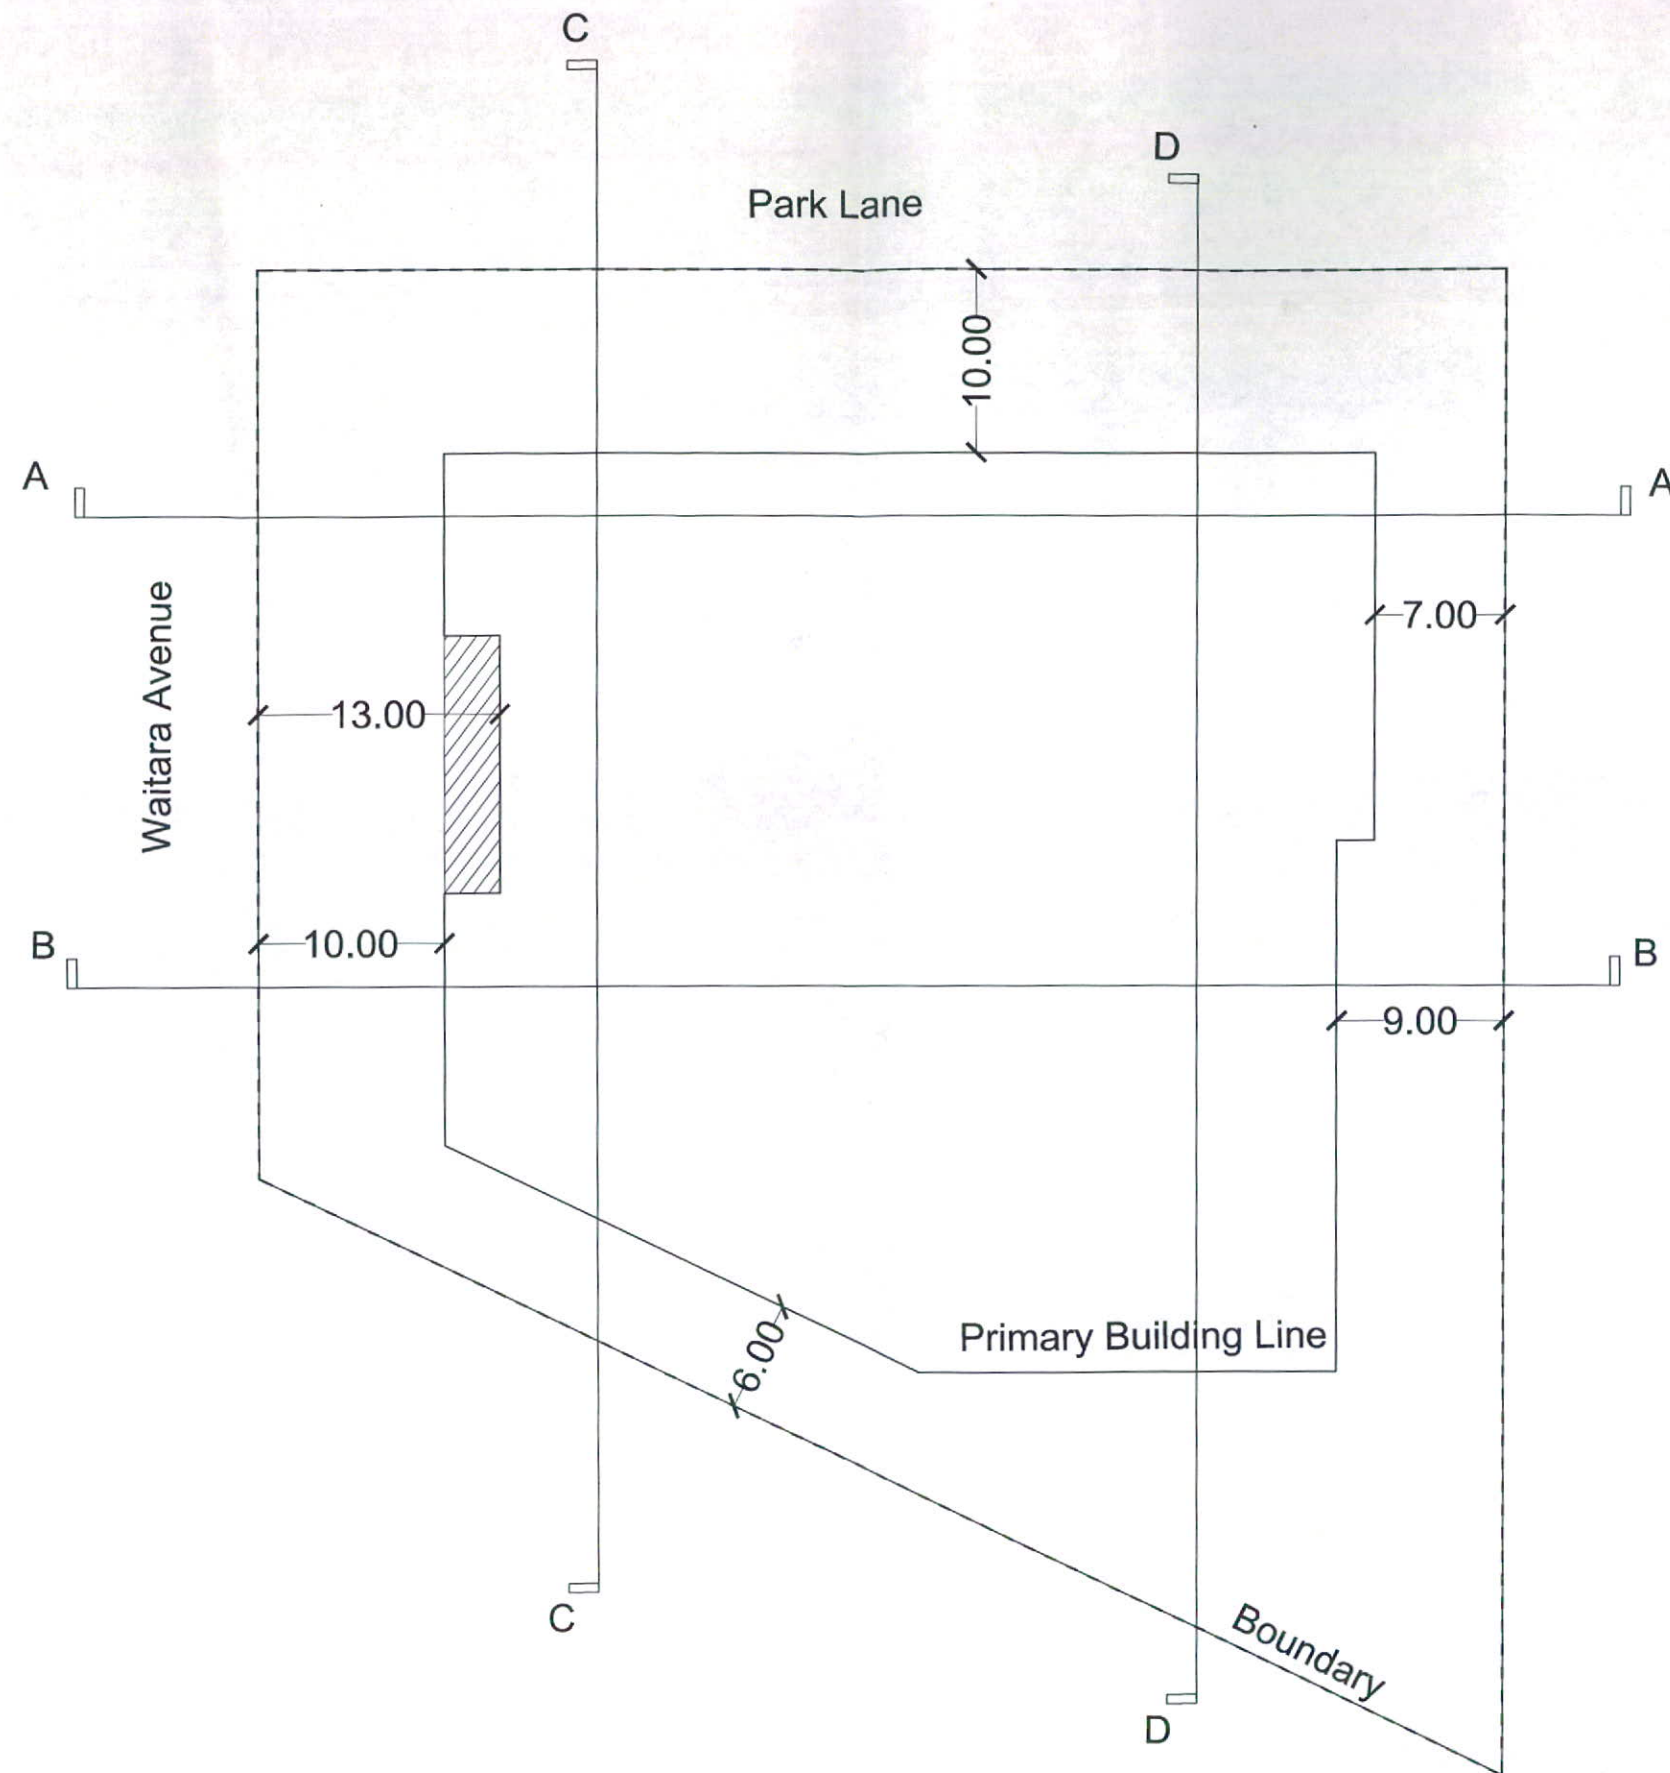


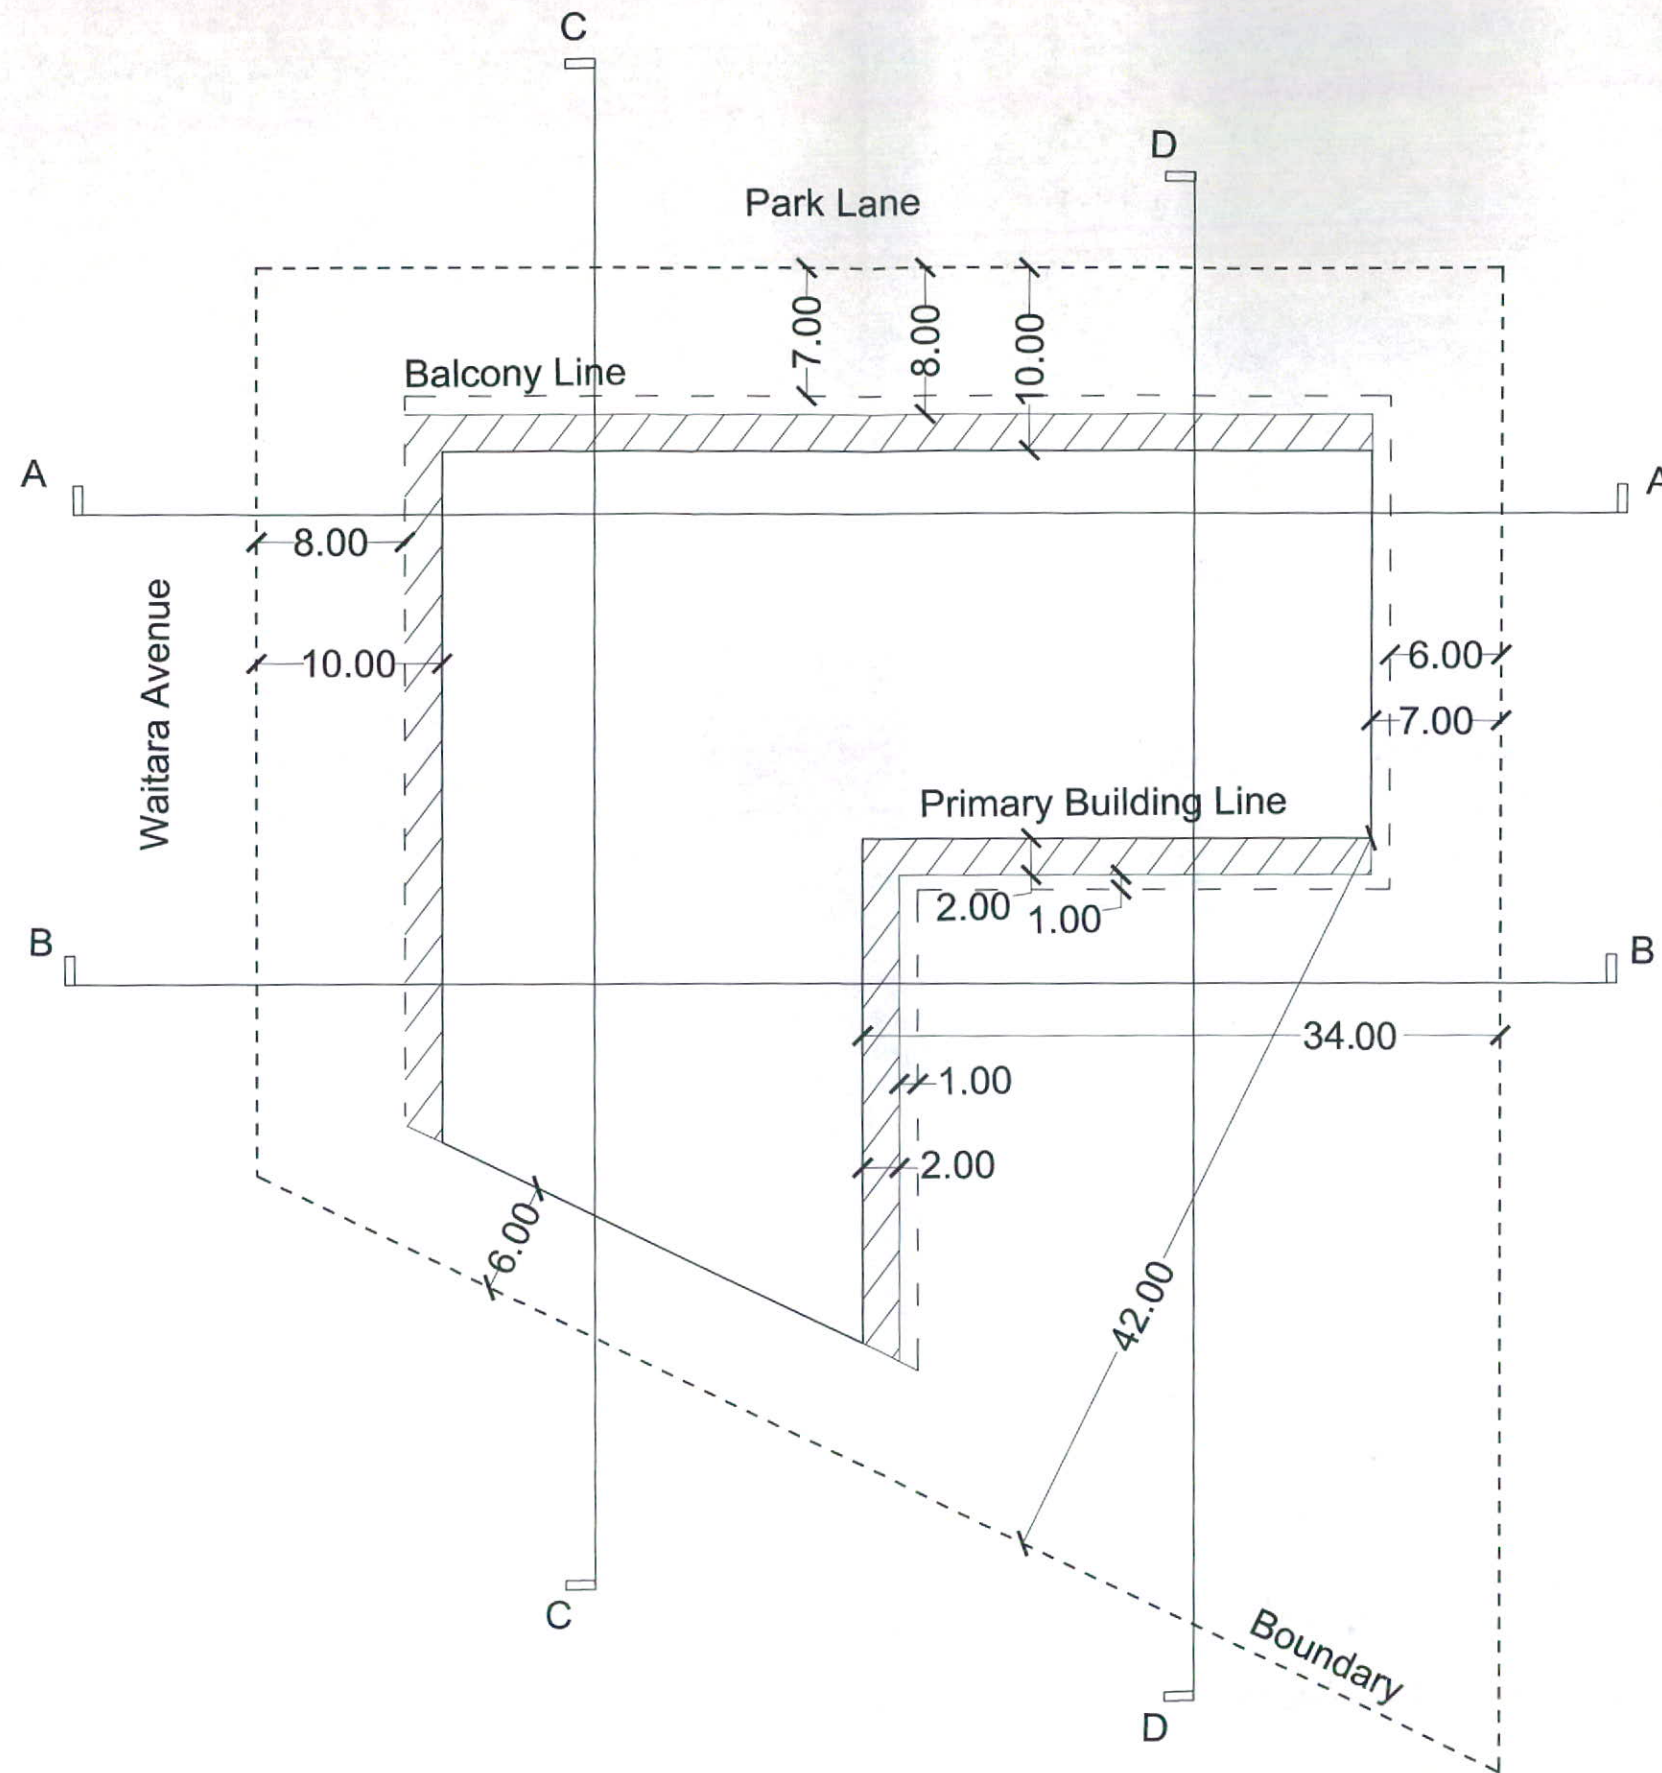

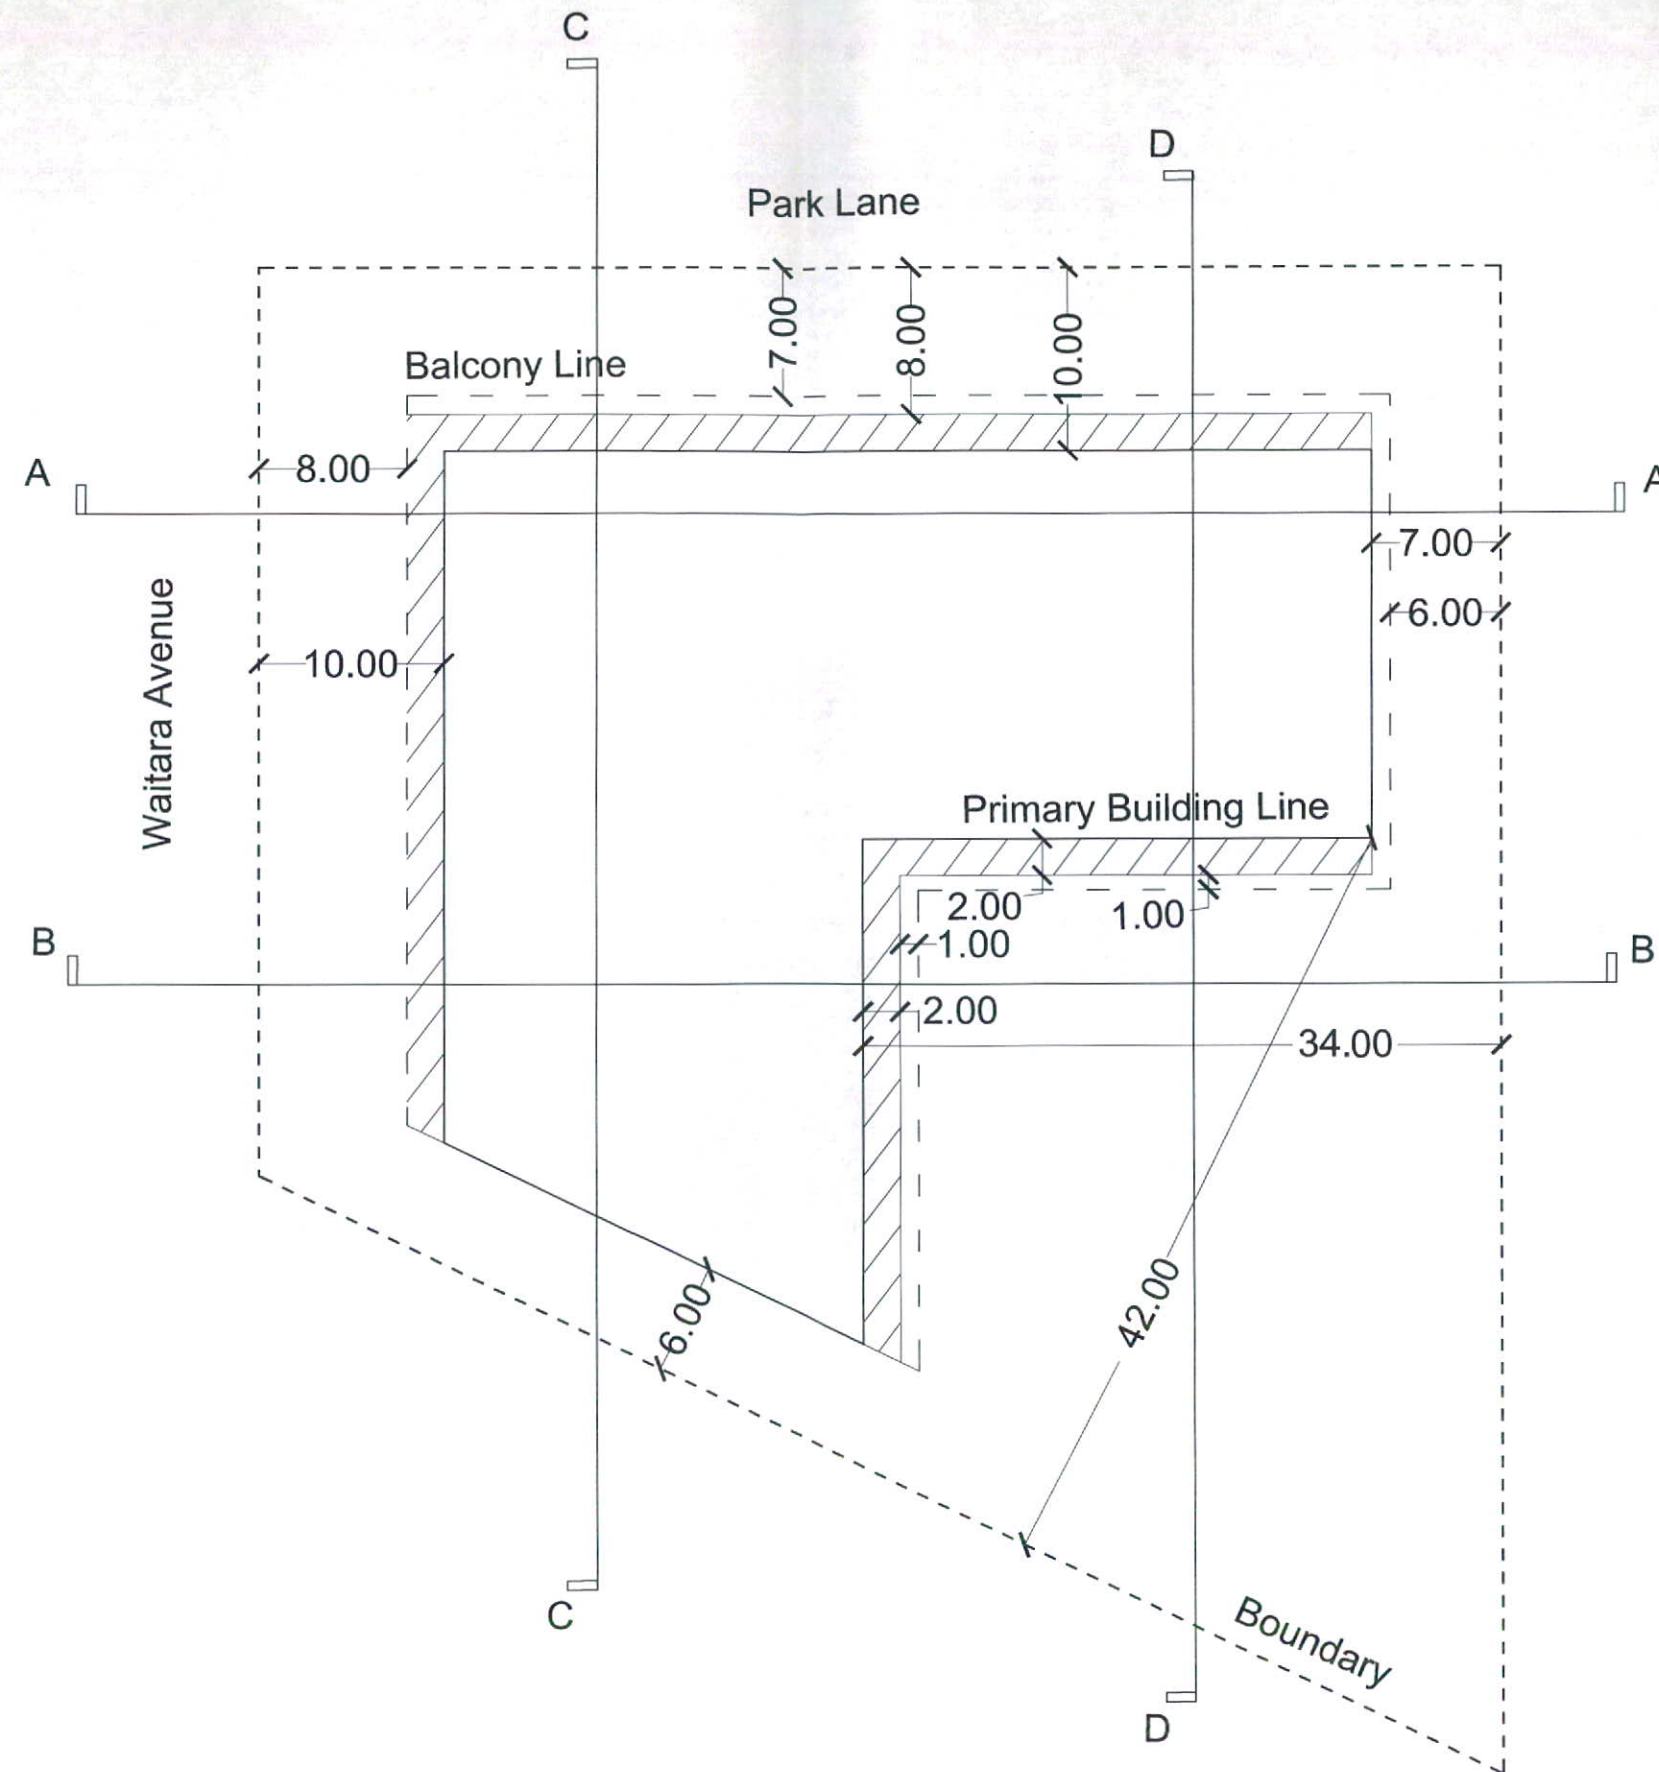


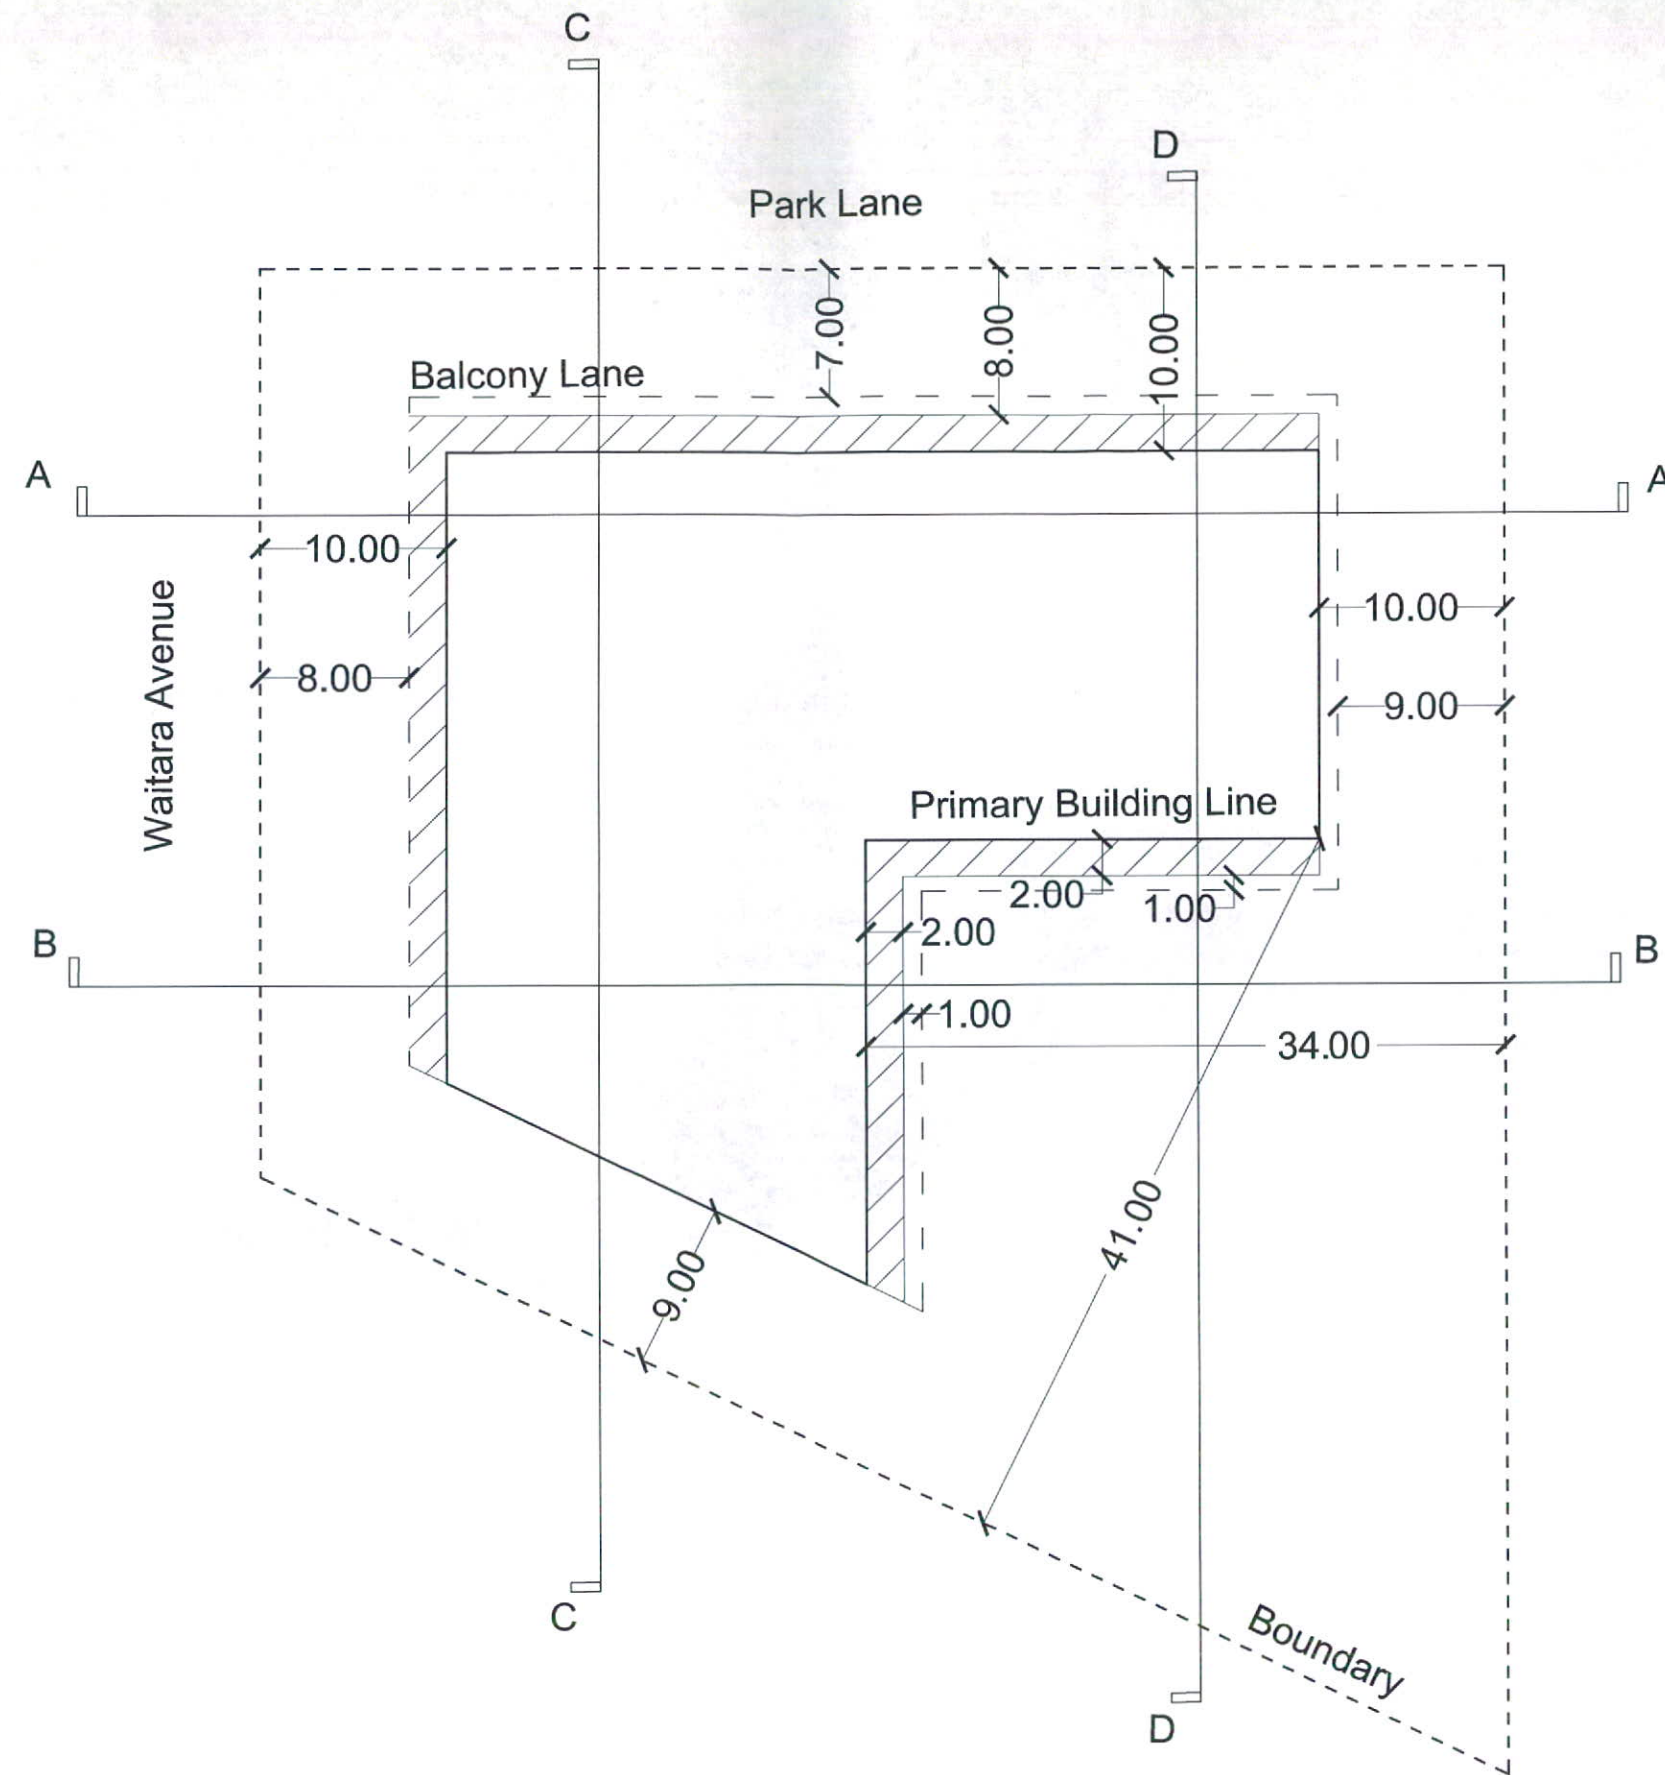

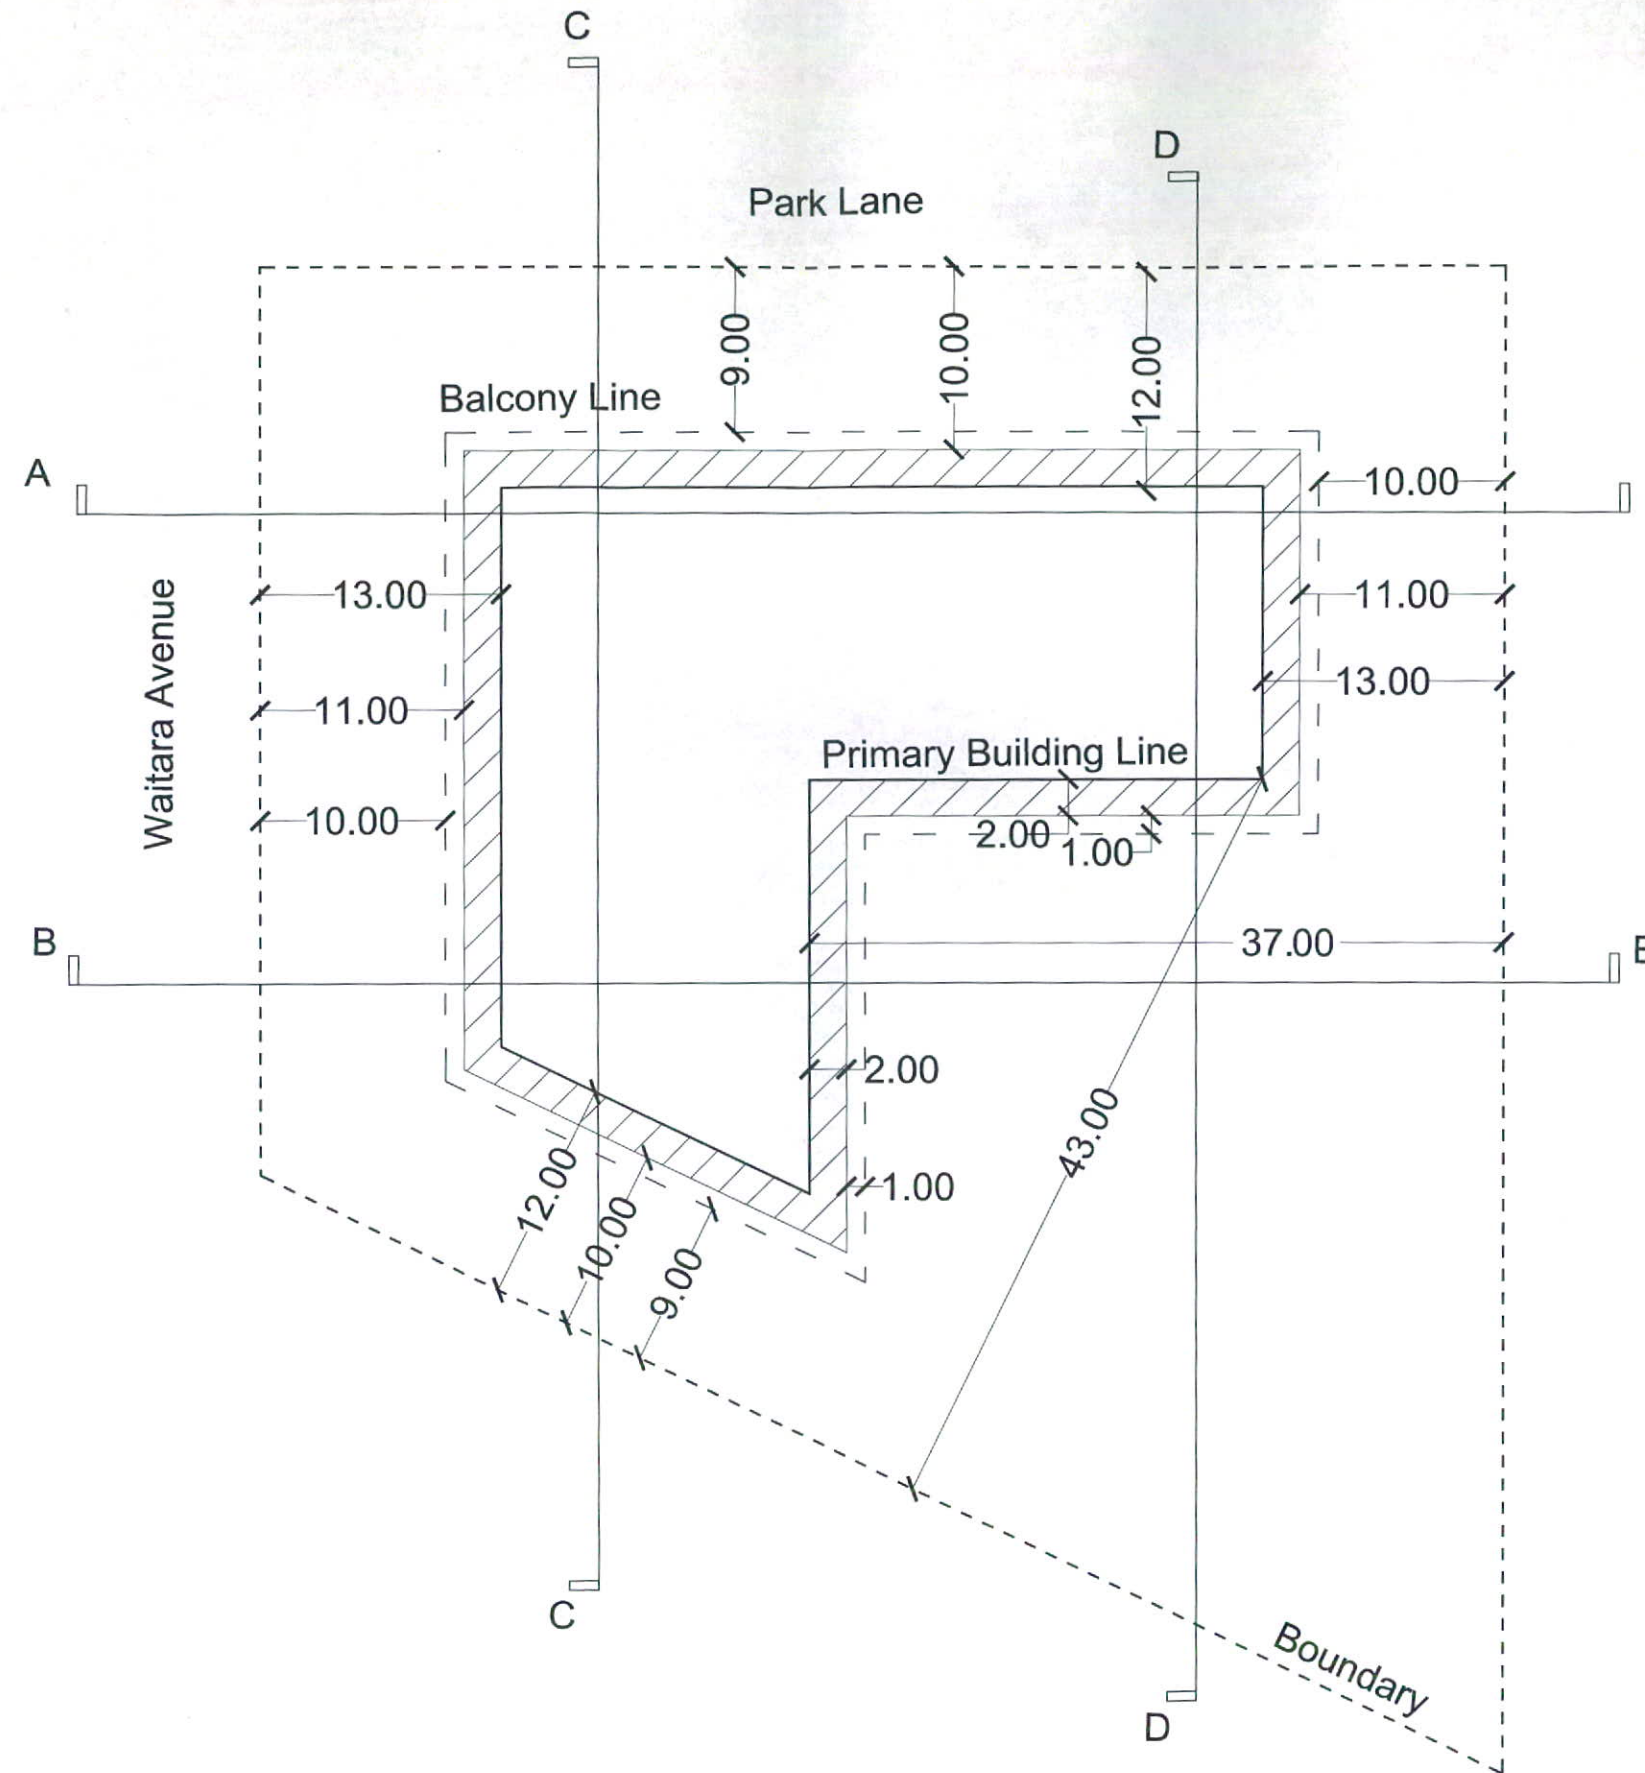


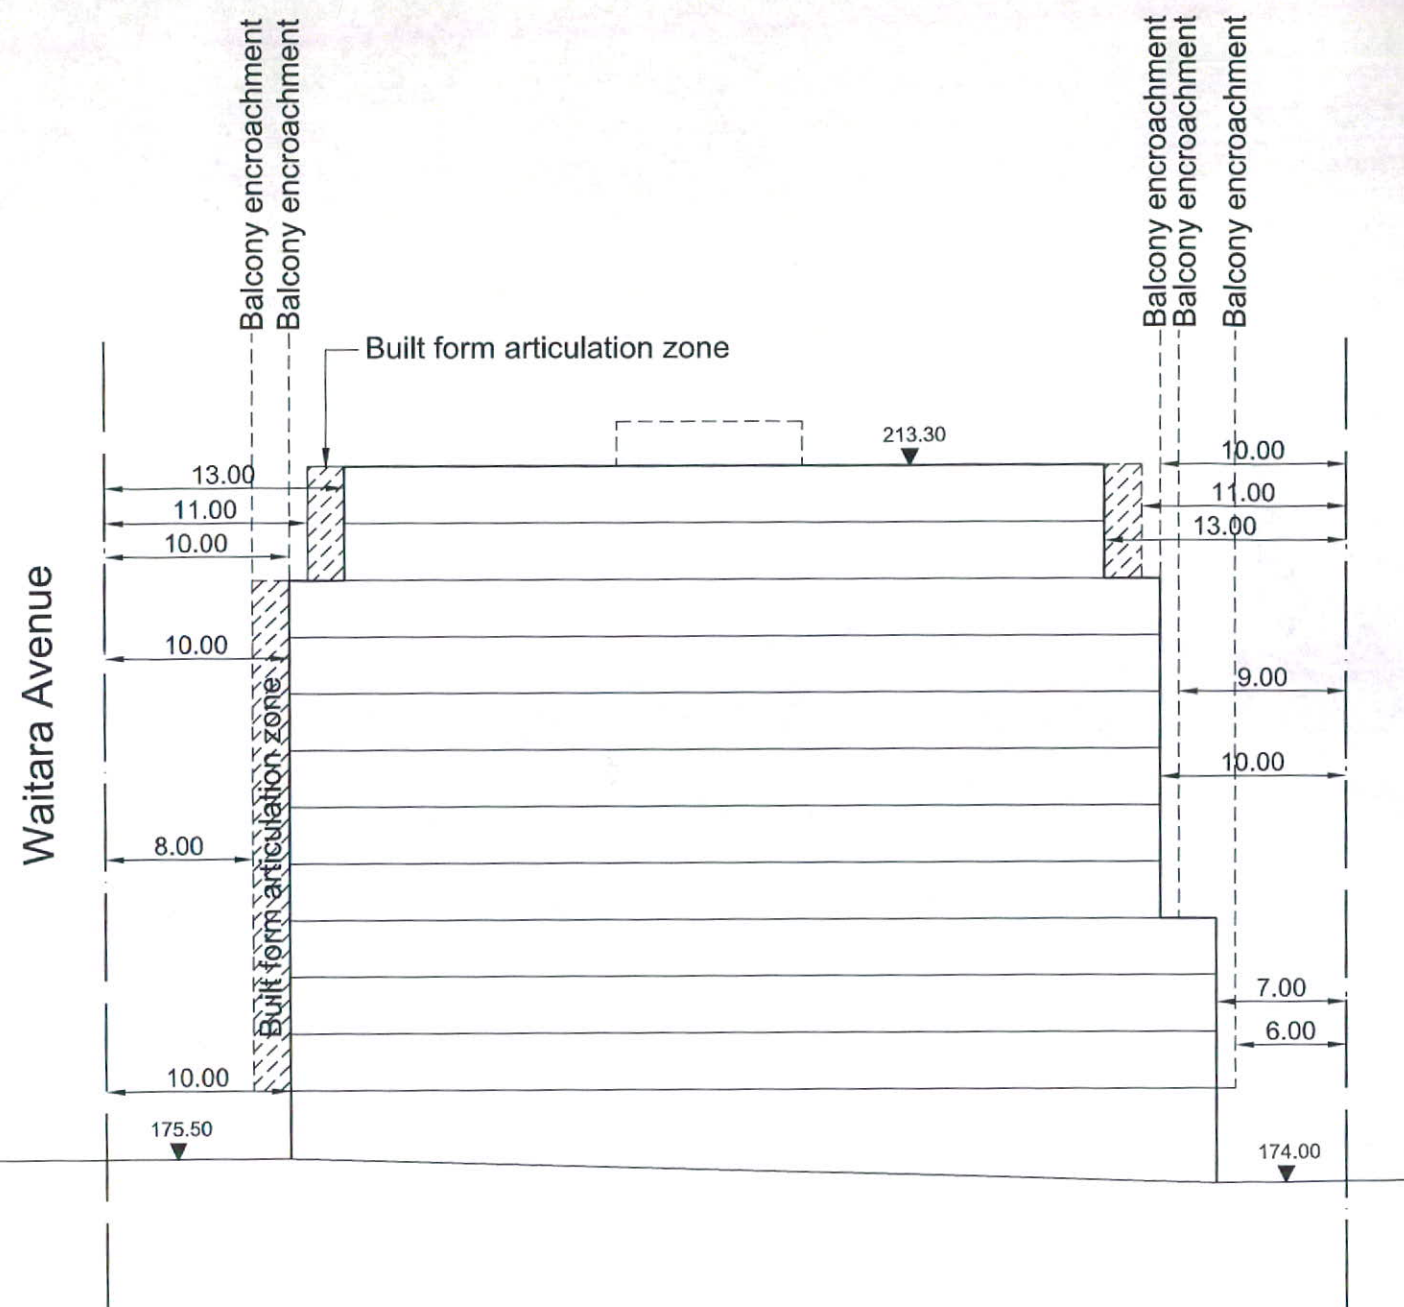


Section AA

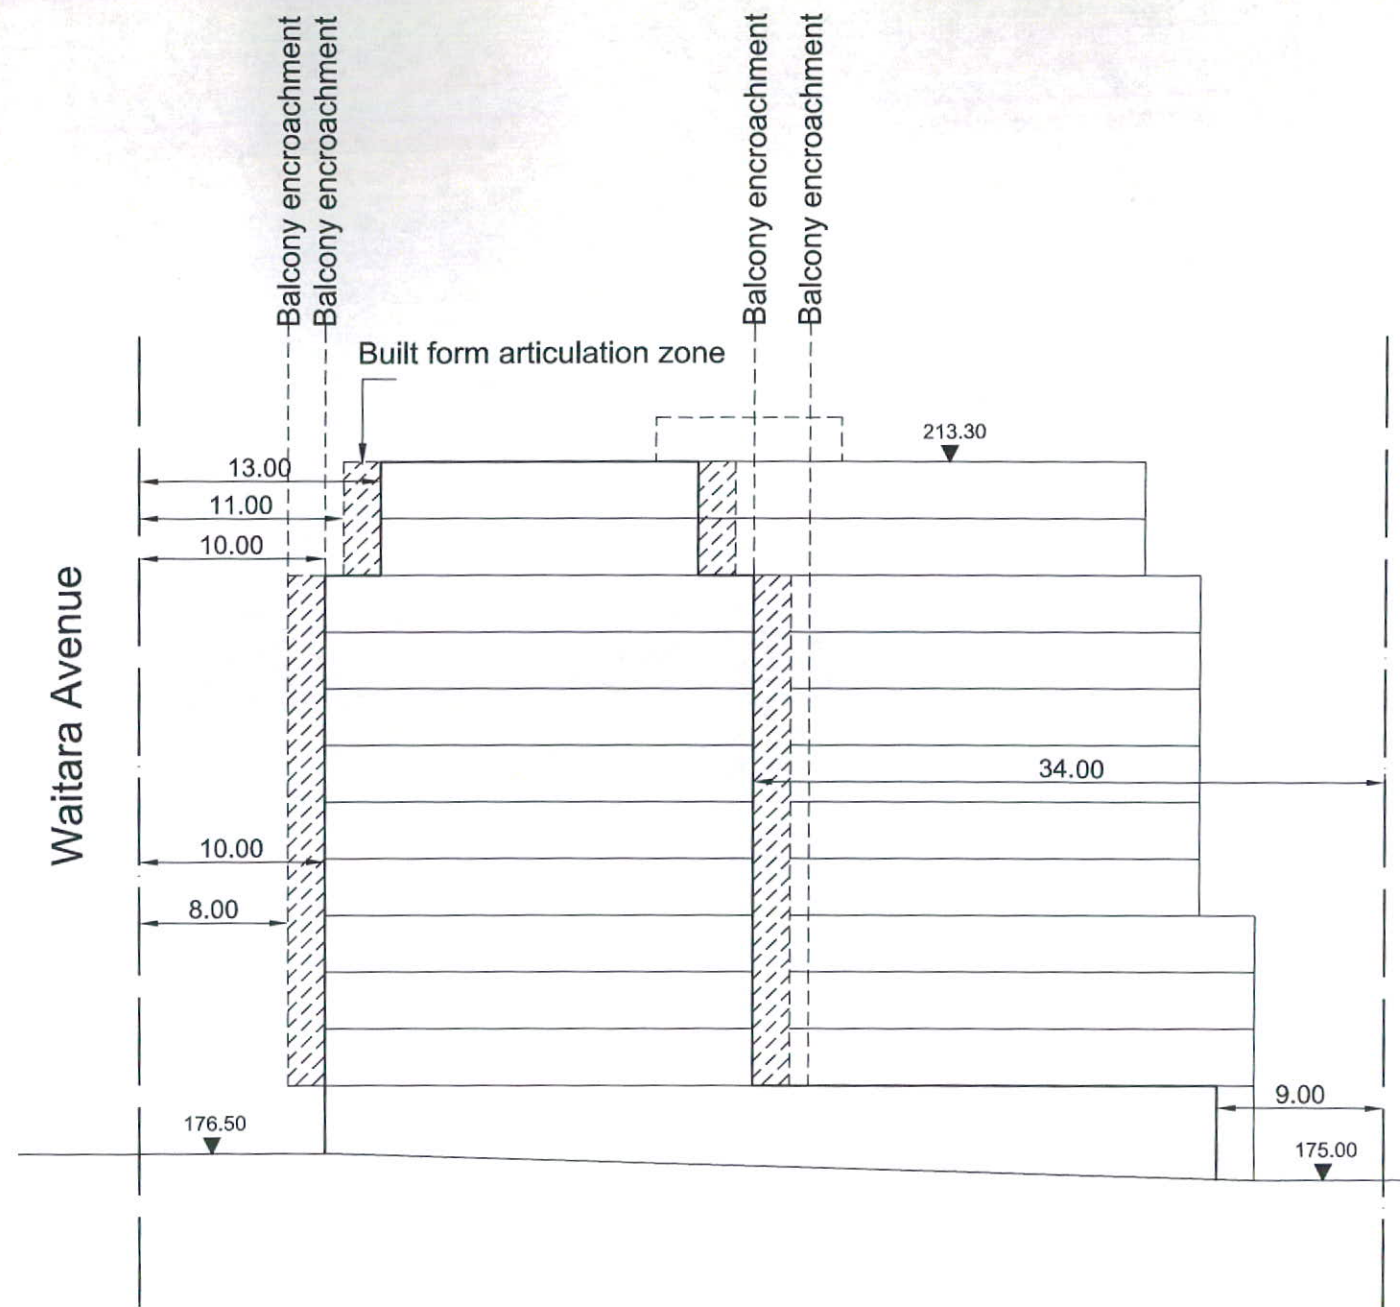

Section BB

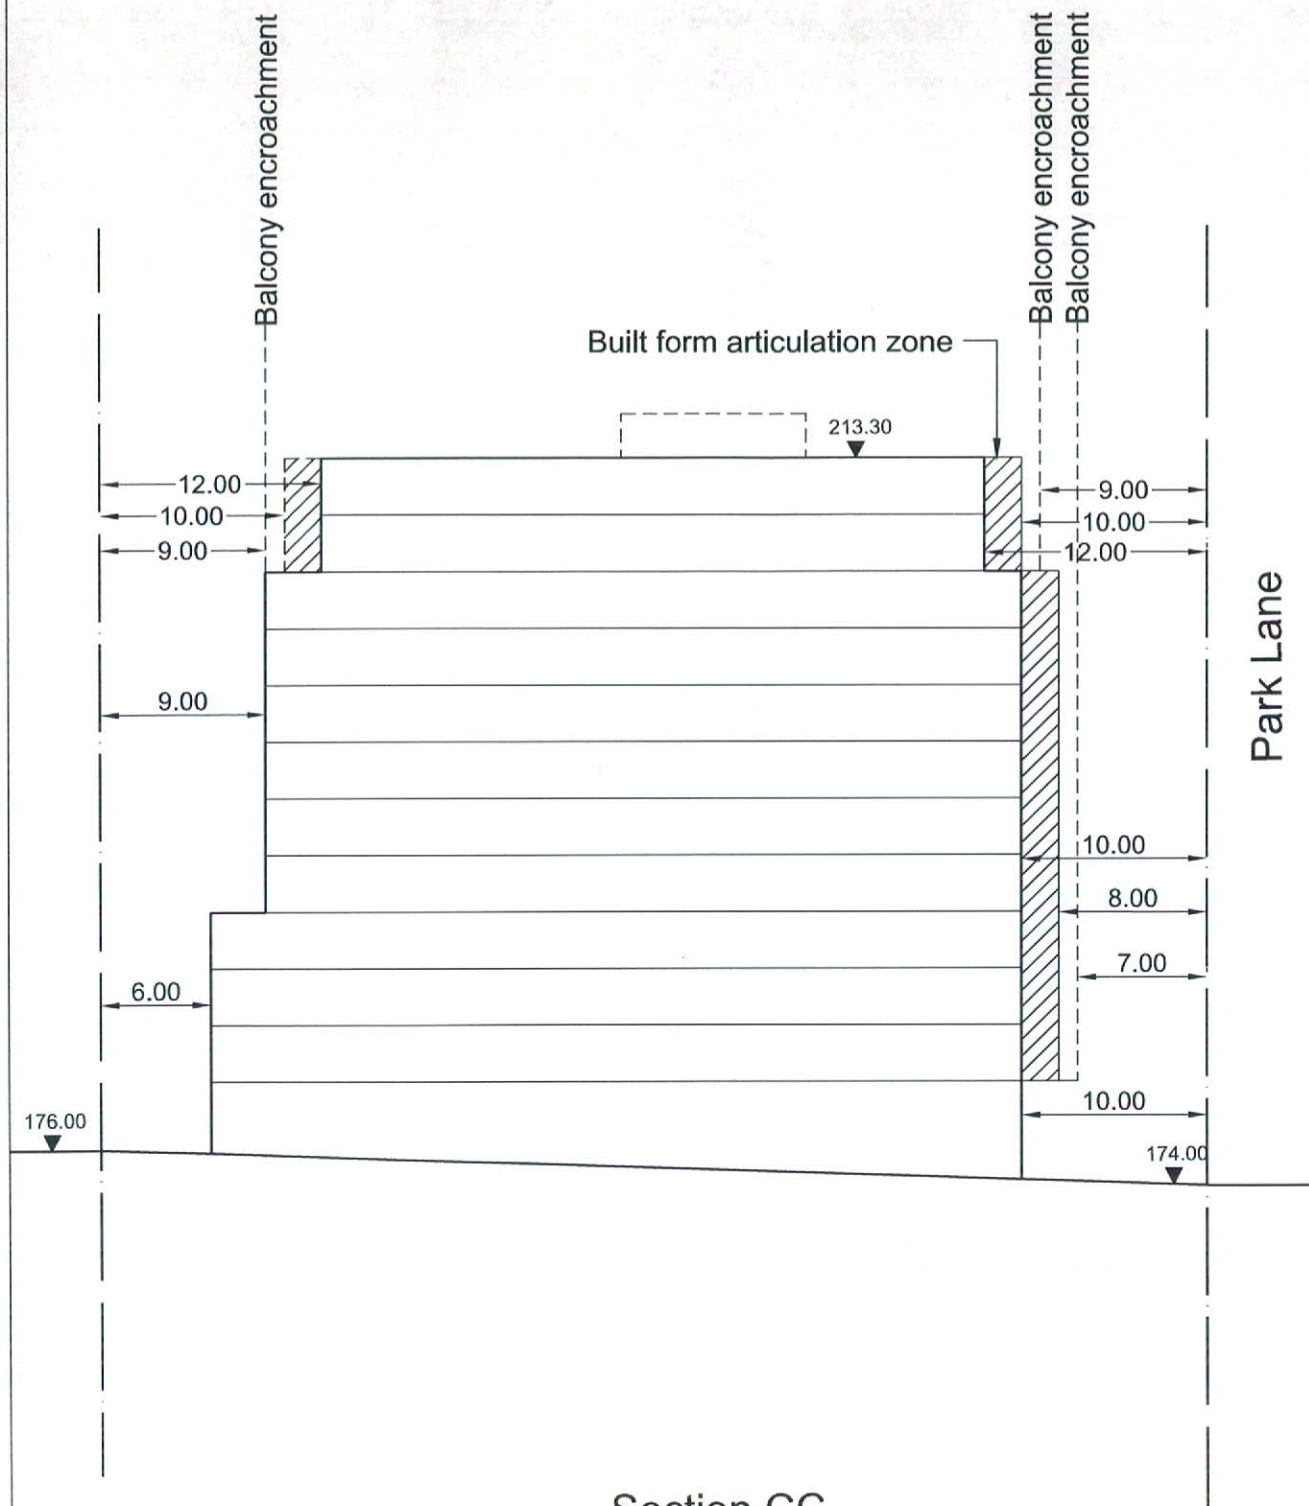

Section CC

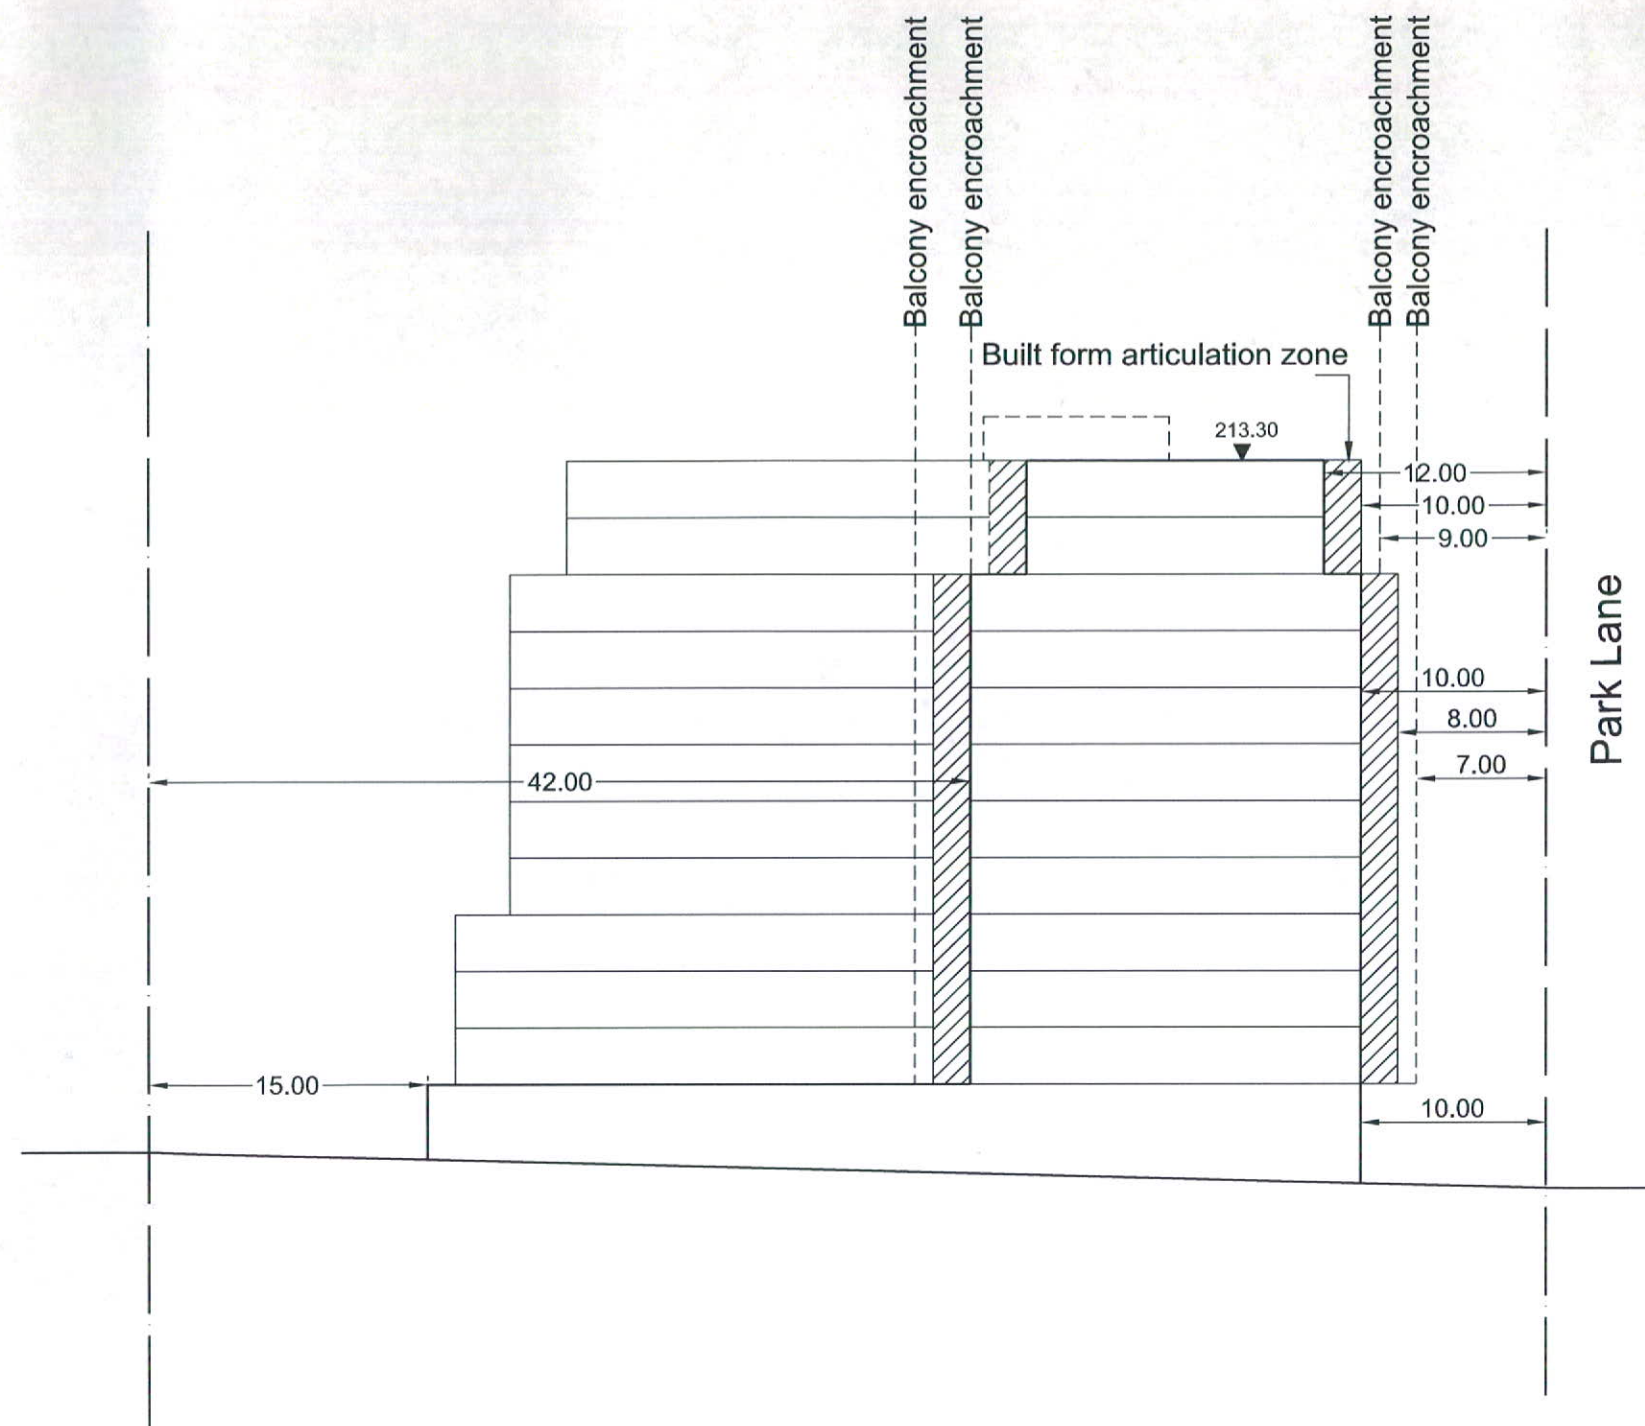

Section DD