




PLAN VIEW 1:600 _ NEW PRIVATE HOSPITAL

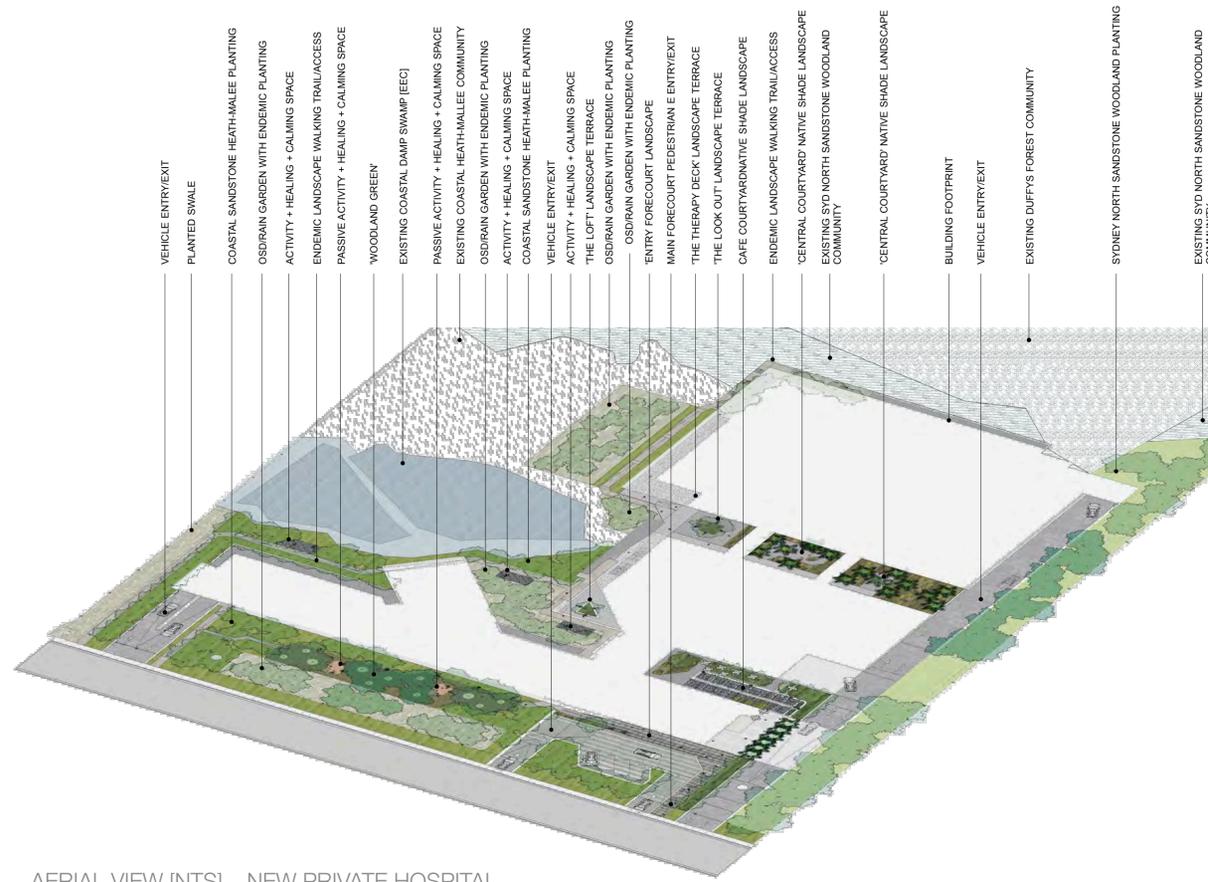





AERIAL VIEW [NTS] _ NEW PRIVATE HOSPITAL

DRAWING SHEETS KEY



HOSPITAL LANDSCAPE LEGEND

- SITE BOUNDARY
 - - - BASEMENT BELOW SHOWN DOTTED
 - - - BUILDING ABOVE SHOWN DOTTED
 - + FL 13.60 PROPOSED FINISHED LEVEL
 - + FFL 13.60 PROPOSED INTERNAL FINISHED FLOOR LEVEL
 - + TW 13.60 PROPOSED TOP OF WALL LEVEL
 - + EL 13.60 EXISTING LEVEL
 - DELINEATION 'RAIL' TO COASTAL UPLAND SWAMP [EEC]
 - INSITU SEATING WALL
 - PROPOSED BENCH SEATING
 - ENTRY POLE LIGHTING
 - BOLLARDS/LIGHTING
 - BIKE RACKS
- PROGRAM
- 01 PROPOSED MAIN PEDESTRIAN ACCESS POINT
 - 02 ENTRY PEDESTRIAN PLAZA + FORECOURT
 - 03 'GREEN WOODLAND' PEDESTRIAN ACCESS
 - 04 CAFE COURTYARD NATIVE LANDSCAPE
 - 05 CENTRAL COURTYARD NATIVE SHADE LANDSCAPE
 - 06 SOUTHERN ENDEMIC 'GREEN WOODLAND' ENTRY LANDSCAPE
 - 07 BIORETENTION/RAIN GARDEN/OSD NATIVE LANDSCAPE
 - 08 NORTHERN ENDEMIC NATIVE LANDSCAPE WALKING TRAIL
 - 09 HOSPITAL VEHICLE ENTRY DROP OFF/SHORT STAY ZONE
 - 10 ROOF TOP/PODIUM COURTYARD
 - 11 PASSIVE ACTIVITY + HEALING + CALMING SPACES
 - 12 ELEVATED NORTHERN COURTYARDS/TERRACES
- MATERIALS
- INSITU CONCRETE PEDESTRIAN ACCESS
 - INSITU CONCRETE VEHICLE ACCESS
 - PROPOSED BLUESTONE PAVING TO PEDESTRIAN ENTRY, FORECOURT + ENTRY PLAZA
 - PROPOSED BLUESTONE SETTS TO FORECOURT VEHICLE ENTRY AND DROP OFF ZONE
 - PROPOSED GRAVEL/AGGREGATE AS FINISHED SURFACE
 - PERMEABLE FRP DECKING TO PLANTING/RAIN GARDEN AREAS
 - PROPOSED HARDWOOD TIMBER DECKING
 - COMPACTED DECOMPOSED GRANITE
- EXISTING PLANT COMMUNITY ZONES
- EXISTING SYDNEY NORTH EXPOSED SANDSTONE WOODLAND PLANT COMMUNITY
 - EXISTING DUFFYS FOREST PLANT COMMUNITY [EEC]
 - EXISTING COASTAL SANDSTONE HEATH-MALEE PLANT COMMUNITY
 - EXISTING COASTAL UPLAND DAMP HEATH SWAMP PLANT COMMUNITY [EEC]
- PLANTING PROPOSED
- PROPOSED COASTAL SANDSTONE HEATH-MALEE MATRIX PLANTING
 - BIORETENTION/RAIN GARDEN LANDSCAPE WITH COASTAL UPLAND DAMP HEATH SWAMP MATRIX PLANTING
 - PROPOSED INTERNAL HOSPITAL NATIVE LANDSCAPE PLANTING
 - PROPOSED SYDNEY NORTH EXPOSED SANDSTONE WOODLAND PLANT COMMUNITY MATRIX PLANTING
 - PROPOSED LAWN ZONE WITH DUFFYS FOREST TREE CANOPY PLANTING
 - PROPOSED ENDEMIC TREE PLANTING
- NOTE: for information on existing trees to be removed and retained refer to arborist report
 NOTE: DRAWINGS PREPARED FOR DEVELOPMENT APPLICATION. NOT FOR CONSTRUCTION.

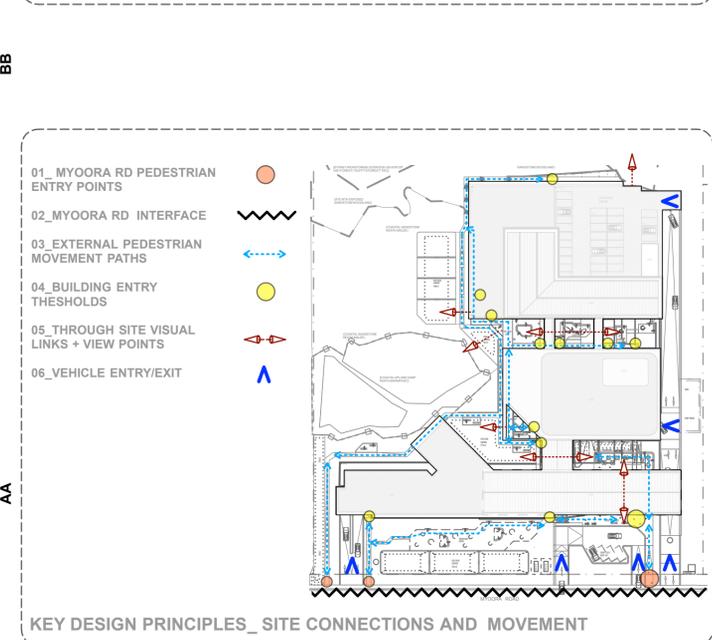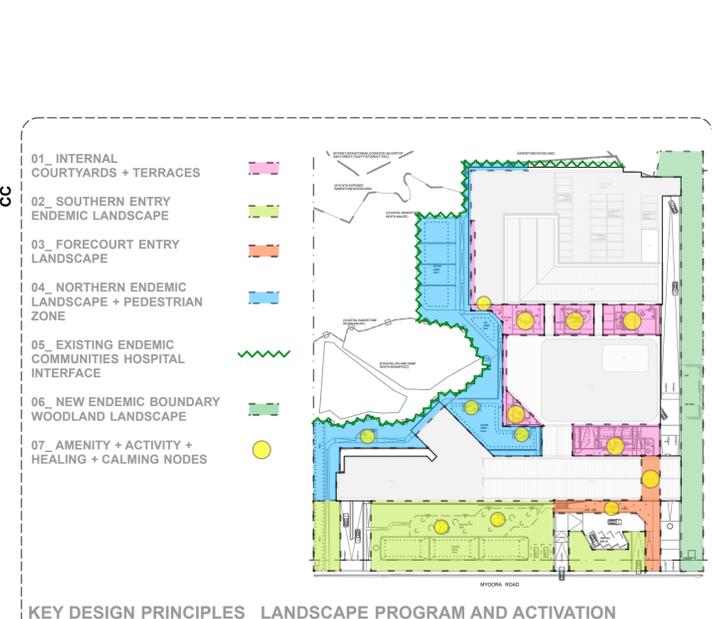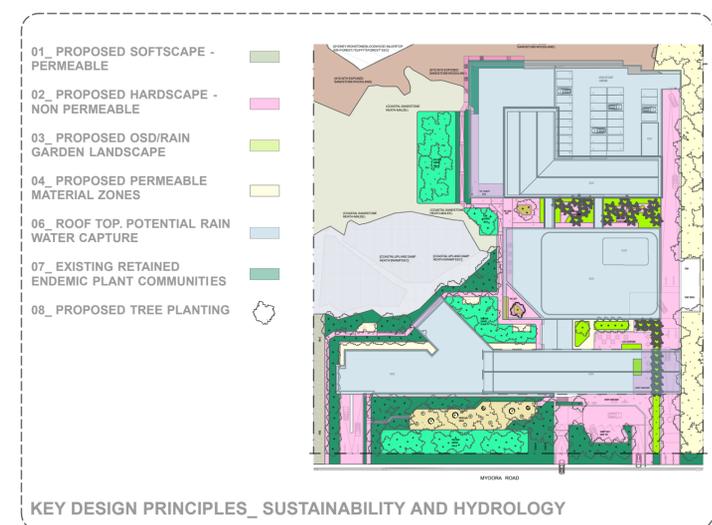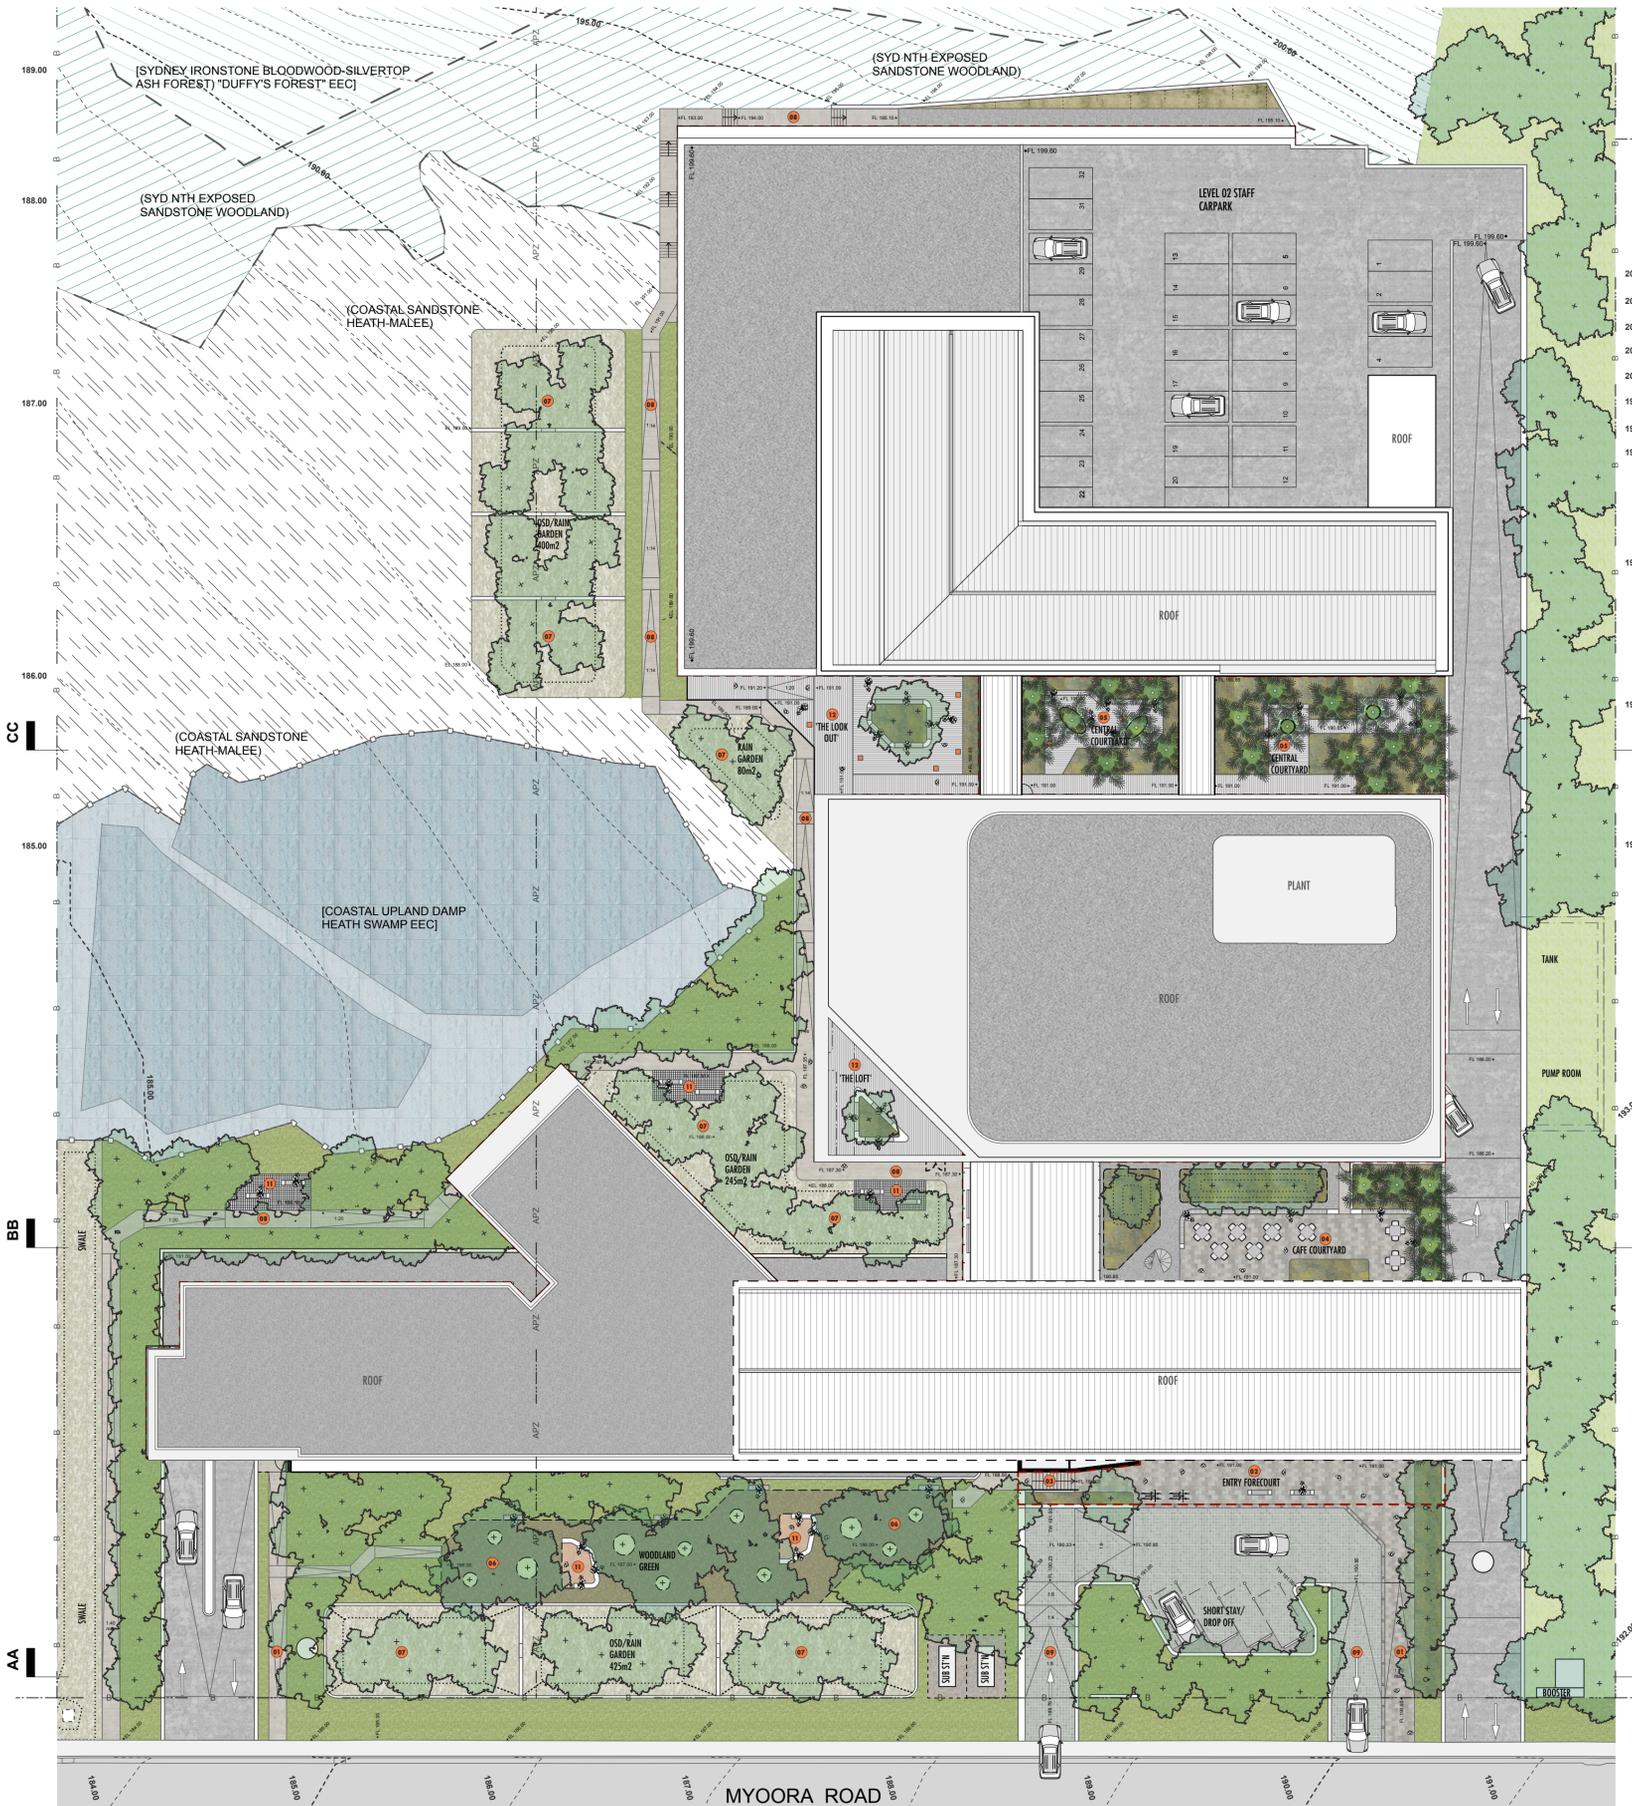

- HOSPITAL LANDSCAPE LEGEND**
- SITE BOUNDARY
 - BASEMENT BELOW SHOWN DOTTED
 - BUILDING ABOVE SHOWN DOTTED
 - + FL 13.60 PROPOSED FINISHED LEVEL
 - + FFL 13.60 PROPOSED INTERNAL FINISHED FLOOR LEVEL
 - + TW 13.60 PROPOSED TOP OF WALL LEVEL
 - + EL 13.60 EXISTING LEVEL
 - DELINEATION 'RAIL' TO COASTAL UPLAND SWAMP [EEC]
 - INSITU SEATING WALL
 - PROPOSED BENCH SEATING
 - ENTRY POLE LIGHTING
 - BOLLARDS/LIGHTING
 - BIKE RACKS
- PROGRAM**
- 01 PROPOSED MAIN PEDESTRIAN ACCESS POINT
 - 02 ENTRY PEDESTRIAN PLAZA + FORECOURT
 - 03 'GREEN WOODLAND' PEDESTRIAN ACCESS
 - 04 CAFE COURTYARD NATIVE LANDSCAPE
 - 05 CENTRAL COURTYARD NATIVE SHADE LANDSCAPE
 - 06 SOUTHERN ENDEMIC 'GREEN WOODLAND' ENTRY LANDSCAPE
 - 07 BIORETENTION/RAIN GARDEN/OSD NATIVE LANDSCAPE
 - 08 NORTHERN ENDEMIC NATIVE LANDSCAPE WALKING TRAIL
 - 09 HOSPITAL VEHICLE ENTRY DROP OFF/SHORT STAY ZONE
 - 10 ROOF TOP/PODIUM COURTYARD
 - 11 PASSIVE ACTIVITY + HEALING + CALMING SPACES
 - 12 ELEVATED NORTHERN COURTYARDS/TERRACES
- MATERIALS**
- INSITU CONCRETE PEDESTRIAN ACCESS
 - INSITU CONCRETE VEHICLE ACCESS
 - PROPOSED BLUESTONE PAVING TO PEDESTRIAN ENTRY, FORECOURT + ENTRY PLAZA
 - PROPOSED BLUESTONE SETTS TO FORECOURT VEHICLE ENTRY AND DROP OFF ZONE
 - PROPOSED GRAVEL/AGGREGATE AS FINISHED SURFACE
 - PERMEABLE FRP DECKING TO PLANTING/RAIN GARDEN AREAS
 - PROPOSED HARDWOOD TIMBER DECKING
 - COMPACTED DECOMPOSED GRANITE
- EXISTING PLANT COMMUNITY ZONES**
- EXISTING SYDNEY NORTH EXPOSED SANDSTONE WOODLAND PLANT COMMUNITY
 - EXISTING DUFFY'S FOREST PLANT COMMUNITY [EEC]
 - EXISTING COASTAL SANDSTONE HEATH-MALEE PLANT COMMUNITY
 - EXISTING COASTAL UPLAND DAMP HEATH SWAMP PLANT COMMUNITY [EEC]
- PLANTING PROPOSED**
- PROPOSED COASTAL SANDSTONE HEATH-MALEE MATRIX PLANTING
 - BIORETENTION/RAIN GARDEN LANDSCAPE WITH COASTAL UPLAND DAMP HEATH SWAMP MATRIX PLANTING
 - PROPOSED INTERNAL HOSPITAL NATIVE LANDSCAPE PLANTING
 - PROPOSED SYDNEY NORTH EXPOSED SANDSTONE WOODLAND PLANT COMMUNITY MATRIX PLANTING
 - PROPOSED LAWN ZONE WITH DUFFY'S FOREST TREE CANOPY PLANTING
 - PROPOSED ENDEMIC TREE PLANTING

NOTE: for information on existing trees to be removed and retained refer to arborist report
 NOTE: DRAWINGS PREPARED FOR DEVELOPMENT APPLICATION. NOT FOR CONSTRUCTION.

- SITE BOUNDARY
- - - BASEMENT BELOW SHOWN DOTTED
- - - BUILDING ABOVE SHOWN DOTTED
- + FL 13.60 PROPOSED FINISHED LEVEL
- + FFL 13.60 PROPOSED INTERNAL FINISHED FLOOR LEVEL
- + TW 13.60 PROPOSED TOP OF WALL LEVEL
- + EL 13.60 EXISTING LEVEL
- DELINEATION 'RAIL' TO COASTAL UPLAND SWAMP [EEC]

- INSITU SEATING WALL
- PROPOSED BENCH SEATING
- ENTRY POLE LIGHTING
- BOLLARDS/LIGHTING
- BIKE RACKS

PROGRAM

- 01 PROPOSED MAIN PEDESTRIAN ACCESS POINT
- 02 ENTRY PEDESTRIAN PLAZA + FORECOURT
- 03 'GREEN WOODLAND' PEDESTRIAN ACCESS
- 04 CAFE COURTYARD NATIVE LANDSCAPE
- 05 CENTRAL COURTYARD NATIVE SHADE LANDSCAPE
- 06 SOUTHERN ENDEMIC 'GREEN WOODLAND' ENTRY LANDSCAPE
- 07 BIORETENTION/RAIN GARDEN/OSD NATIVE LANDSCAPE
- 08 NORTHERN ENDEMIC NATIVE LANDSCAPE WALKING TRAIL
- 09 HOSPITAL VEHICLE ENTRY DROP OFF/SHORT STAY ZONE
- 10 ROOF TOP/PODIUM COURTYARD
- 11 PASSIVE ACTIVITY + HEALING + CALMING SPACES
- 12 ELEVATED NORTHERN COURTYARDS/TERRACES

MATERIALS

- INSITU CONCRETE PEDESTRIAN ACCESS
- INSITU CONCRETE VEHICLE ACCESS
- PROPOSED BLUESTONE PAVING TO PEDESTRIAN ENTRY, FORECOURT + ENTRY PLAZA
- PROPOSED BLUESTONE SETTS TO FORECOURT
- VEHICLE ENTRY AND DROP OFF ZONE
- PROPOSED GRAVEL/AGGREGATE AS FINISHED SURFACE
- PERMEABLE FRP DECKING TO PLANTING/RAIN GARDEN AREAS
- PROPOSED HARDWOOD TIMBER DECKING
- COMPACTED DECOMPOSED GRANITE

EXISTING PLANT COMMUNITY ZONES

- EXISTING SYDNEY NORTH EXPOSED SANDSTONE WOODLAND PLANT COMMUNITY
- EXISTING DUFFYS FOREST PLANT COMMUNITY [EEC]
- EXISTING COASTAL SANDSTONE HEATH-MALEE PLANT COMMUNITY
- EXISTING COASTAL UPLAND DAMP HEATH SWAMP PLANT COMMUNITY [EEC]

PLANTING PROPOSED

- PROPOSED COASTAL SANDSTONE HEATH-MALEE MATRIX PLANTING
- BIORETENTION/RAIN GARDEN LANDSCAPE WITH COASTAL UPLAND DAMP HEATH SWAMP MATRIX PLANTING
- PROPOSED INTERNAL HOSPITAL NATIVE LANDSCAPE PLANTING
- PROPOSED SYDNEY NORTH EXPOSED SANDSTONE WOODLAND PLANT COMMUNITY MATRIX PLANTING
- PROPOSED LAWN ZONE WITH DUFFYS FOREST TREE CANOPY PLANTING
- PROPOSED ENDEMIC TREE PLANTING

NOTES

01: STAKING_ All tree staking to comply with City Of Sydney requirements and Australian Standards.

02: SOIL PREPARATION_ All imported soil mixes are to conform to AS4419, AS 1289.4, AS 3743, AS4419, AS4454. For at grade planting, mix to least 300mm soil depth to planting areas to allow for finish to design levels as nominated. Imported fill to be clean fill free of extraneous material and weed species. 300mm deep soil mix to be 200mm depth of good quality organic planting mix (A/NL) or approved equivalent to be imported and combined with 100mm depth A/NL Greenlife compost or approved equivalent. All soil to be free of weed species and ongoing weed management procedures. Light weight garden soil mixes are to be used for on structure planting. This soil mix to consist of two light weight mixes: an upper layer (horizon A) of 300mm and a lower layer (horizon B). Material will have the general properties conforming to AS 4419 for a "natural soil".

03: SITE PREPARATION_ Existing trees and vegetation to be retained shall be preserved and protected from damage of any soil during the execution of landscape work. Root systems of existing plants must not be disturbed if possible. Any site works adjacent the tree protection zone (TPZ) should be carried out using hand tools. Vehicle access shall not be permitted within [3] metres of any tree. Refer arborist report for more detail.

04: MULCH_ All planting areas to be mulched with a minimum 75mm thick cover of 'Forest Fines' mulch or similar approved. All mulched areas to be thoroughly soaked with water and to be free of all weed species.

05: FERTILISER_ All planting areas to be fertilised with 9 month 'NPK' slow release fertiliser.

06: PLANTING_ Planting holes for plant material should be large enough in size to take root ball with additional space to take back filling of good quality planting mix. Mature heights of proposed planting shown on planting plan show the height possible in ideal conditions. These heights are subject to particular site conditions, possible container environments and intended hedging or pruning for functional requirements such as available planting width, intended access under branches and solar access.

07: IRRIGATION_ Automatic irrigation watering system to be selected for all landscape areas. Install pumps, filters and all other necessary fittings to operate system. Irrigation system to conform with all Water Board, Blacktown Council and Australian Standards [AS]. All irrigation to be in ground dripline system.

08: MAINTENANCE_ The Landscape Contractor shall maintain the contract site to accepted horticultural practices as well as rectifying any defects during the establishment period. Work shall comply with the following Standards to the extent that they are relevant: SAA HB9 Occupational Personal Protection, AS3765 Clothing for protection against hazardous chemicals, AS4373 Pruning of Amenity Trees, AS 3743 Planting mixes, AS 4419 Soils for landscaping and garden use, AS 4454 Composts, soil conditioners and mulches, AS 1289.4 Soil chemical testing, AS/NZS 5667 Water Quality - Sampling. The Landscape Contractor shall maintain the works during the establishment period and make good all defects for a period of Thirteen (13) weeks after the date of practical completion. The period shall commence immediately after the installation of the plant material and continue for the duration specified above. Practical completion of the landscape works shall include but not be limited to the replacement of plants which have failed or been damaged or stolen during work under the contract. Landscape maintenance shall include but not be limited to the following: watering, rubbish removal, spraying and wiping lead surfaces, releasing failed plants, maintaining mulch, pruning, insect and disease control, cleaning of surrounding areas. Submit a maintenance program for the works prior to commencement. Amend program as required until approved.

09: GENERAL_ All existing and proposed levels to be checked on site and confirmed with builder supervisor/landscape contractor prior to construction commencement. All existing landscape element locations to be checked on site and confirmed with builder supervisor or landscape architect prior to construction commencement. Position of all services on site to be confirmed prior to construction commencement. DRAWINGS PREPARED FOR DEVELOPMENT APPLICATION ONLY. NOT TO BE USED FOR CONSTRUCTION.

