

FOR DA APPROVAL

NOTES:

1. THIS PROPOSAL SATISFIES THE REQUIREMENTS OF THE B.C.A.
2. ALL PROPERTY BOUNDARY DIMENSIONS SCALED FROM CLIENT DRAWINGS. ALL MINIMUM OFFSETS OF PROPOSED BUILDINGS TO BE MEASURED FROM LOCATED BOUNDARY LINES AND TO BE MINIMUM AS PER NOTED DIMENSIONS.
3. ALL DIMENSIONS IN MILLIMETRES UNLESS NOTED OTHERWISE.
4. ALL ROOF WATER TO BE DIRECTED TO STORM WATER DRAINAGE.

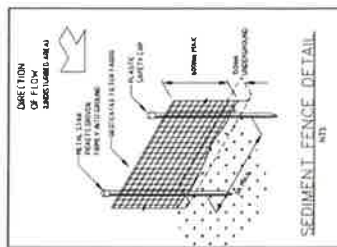
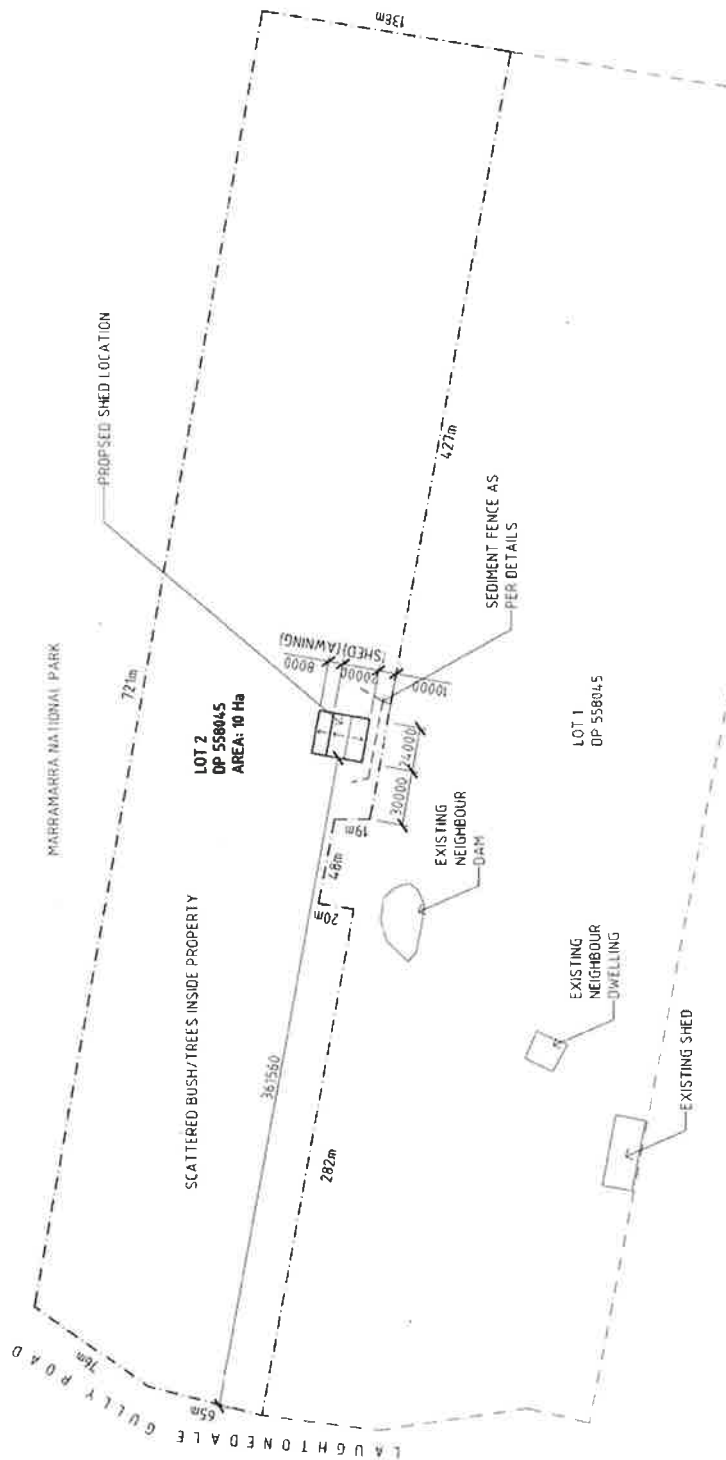


FIGURE 3.1

Site Plan

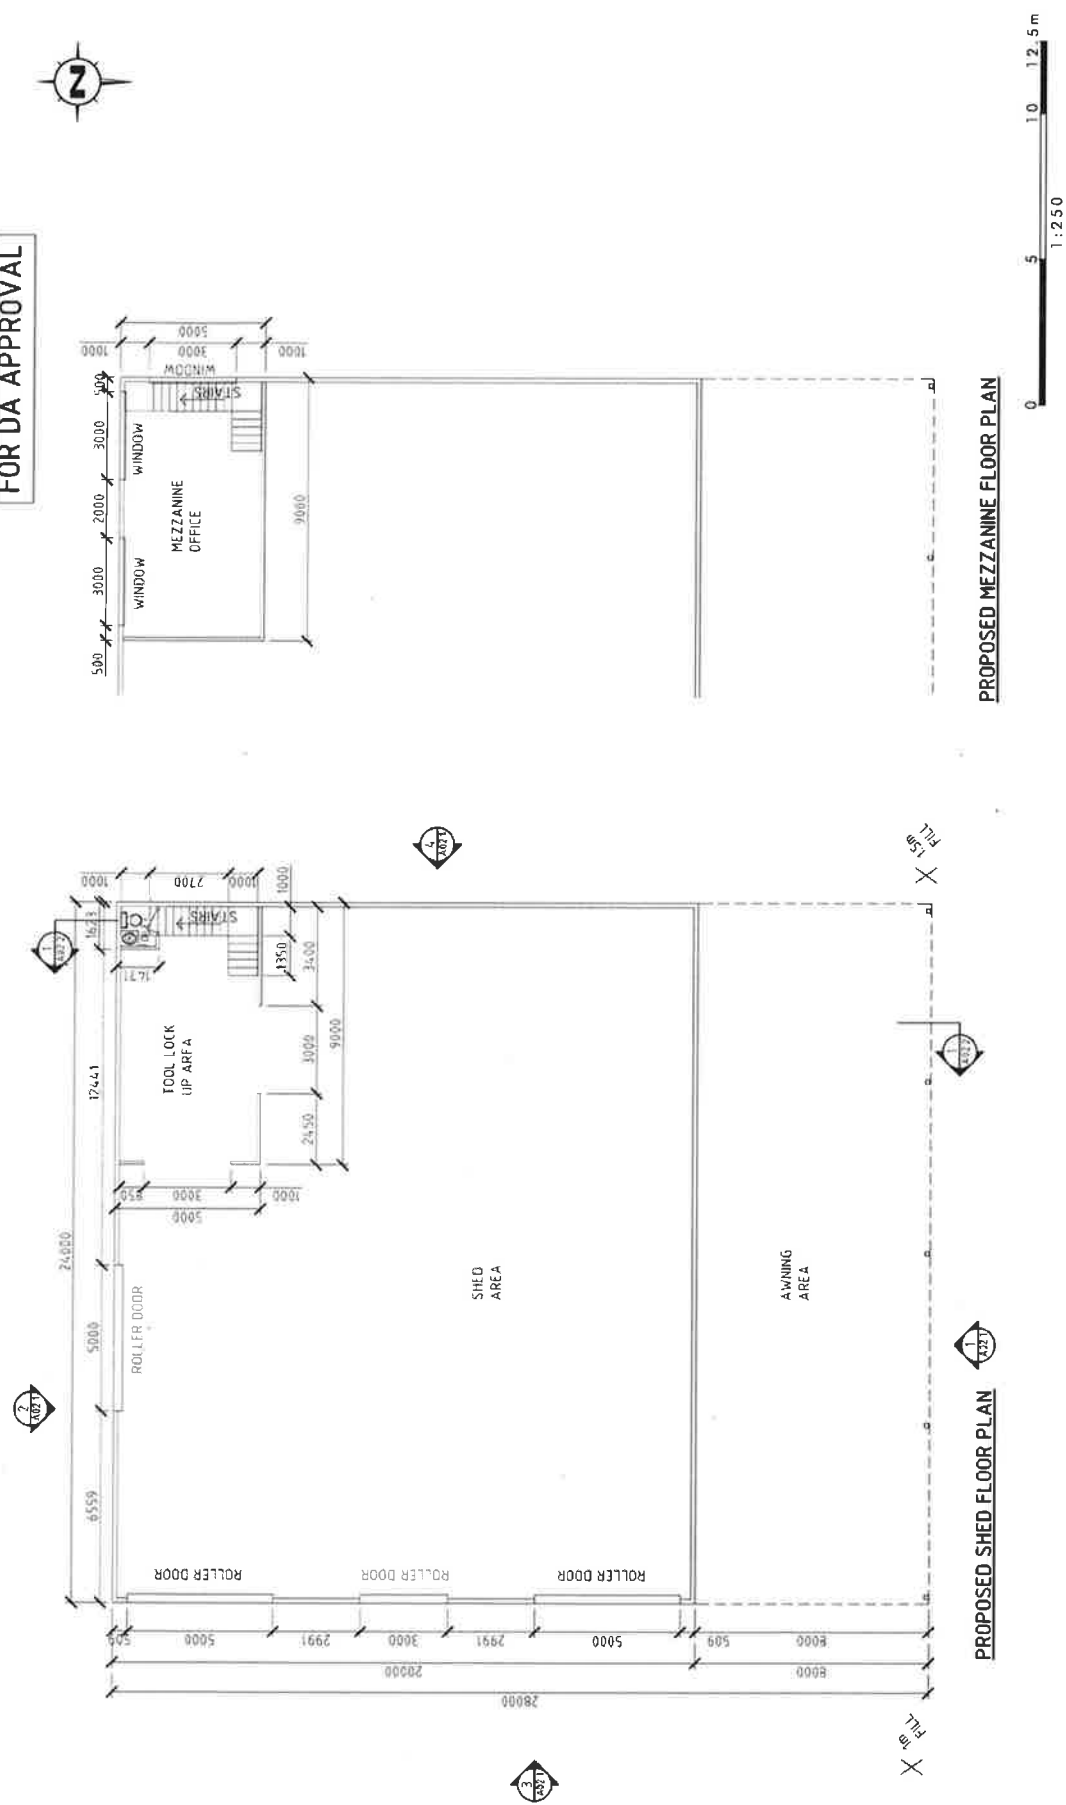


FIGURE 3.2
Maintenance Shed Floor Plan


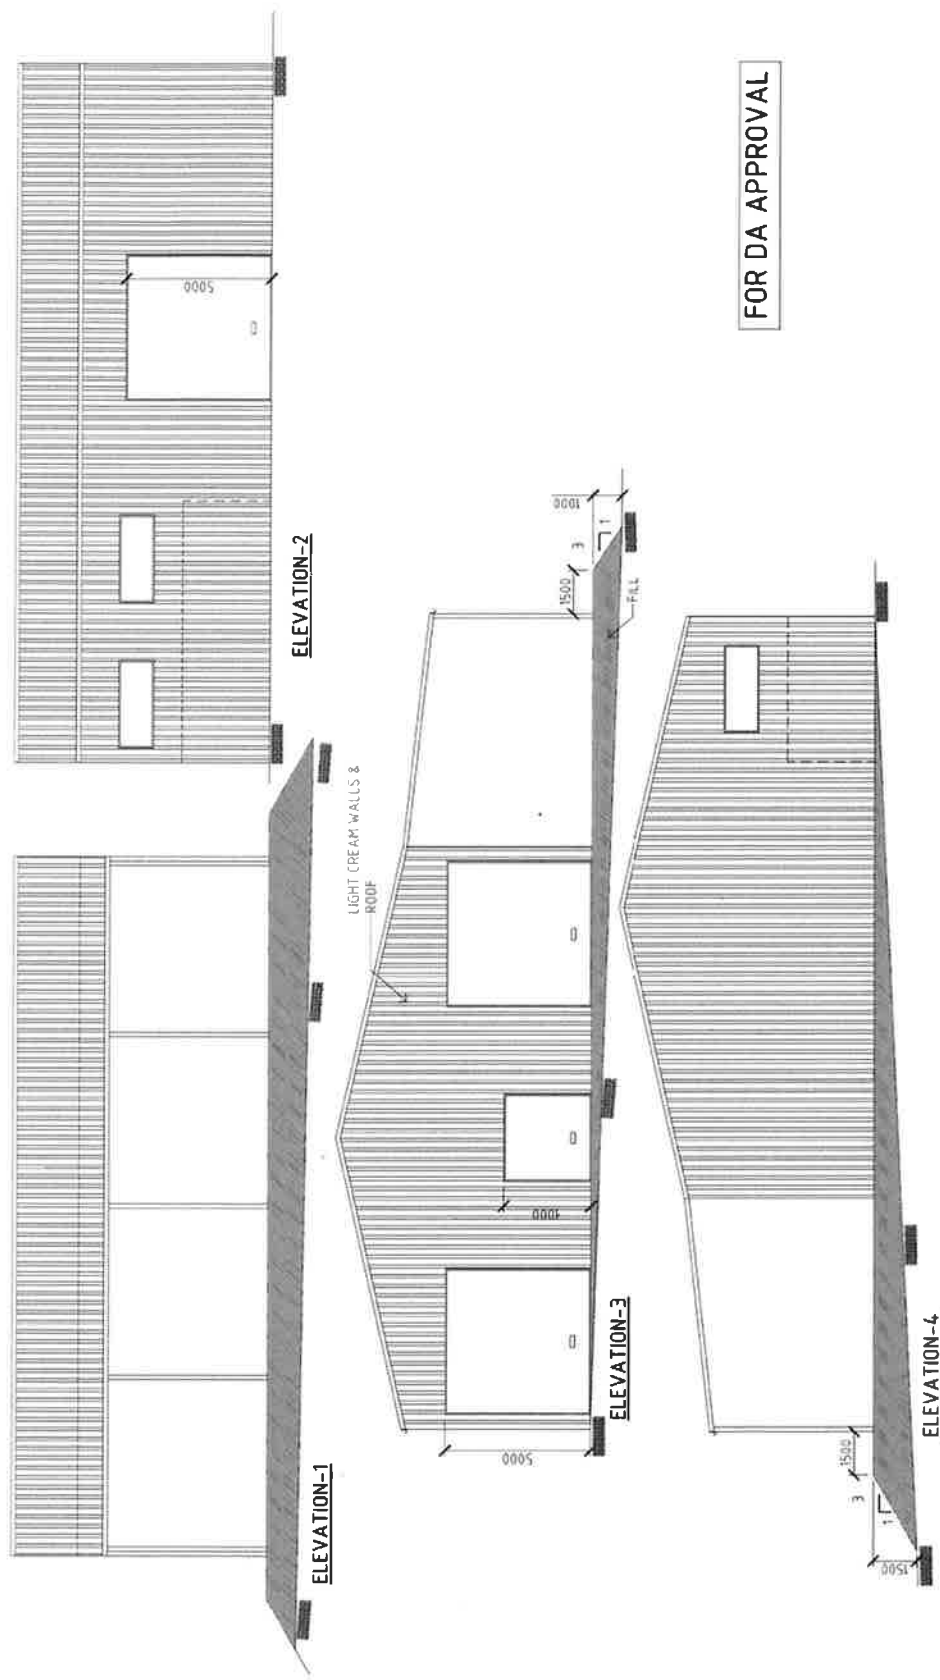


FIGURE 3.3

Maintenance Shed Elevations

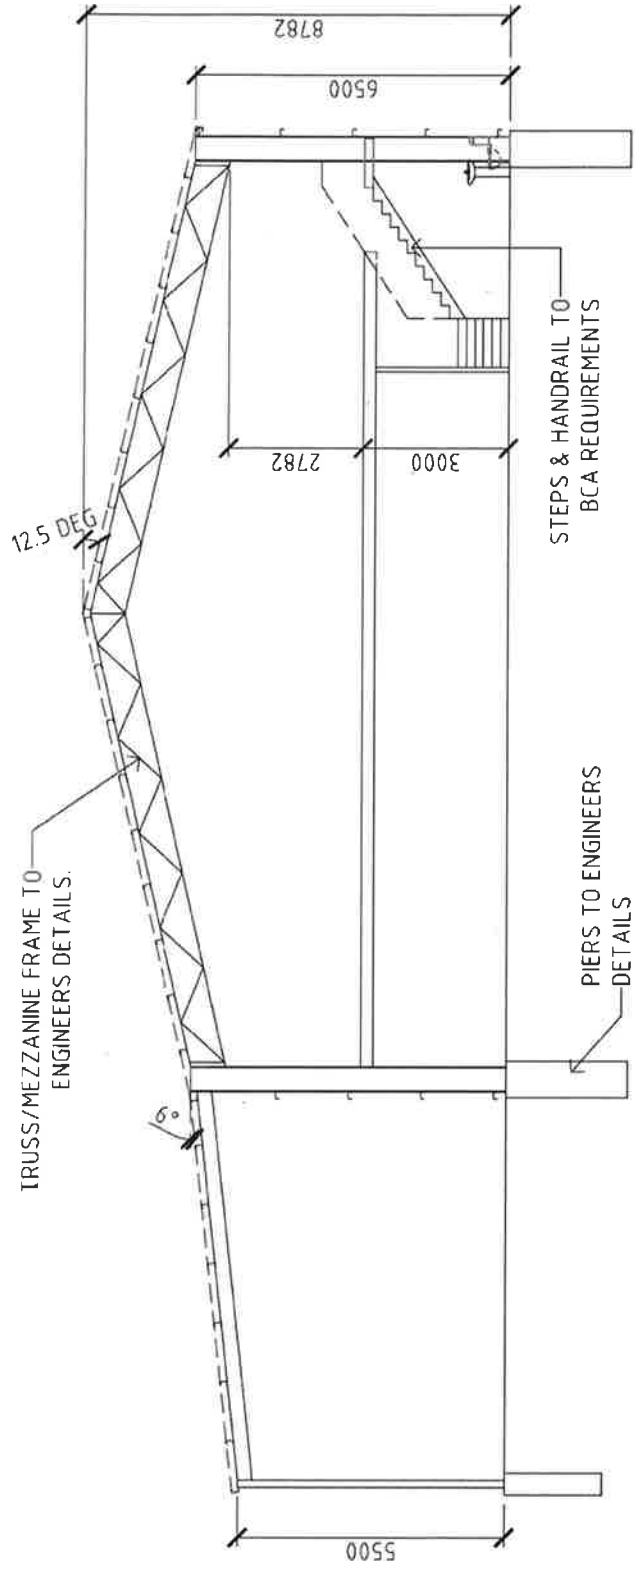

SECTION 1-1

FOR DA APPROVAL

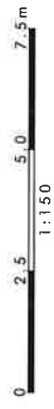


FIGURE 3.4
Typical Section