

- NOTES**
1. NEVER scale off drawings, use figured dimensions only.
 2. Verify all dimensions on site prior to commencement & report discrepancies to the architect.
 3. Drawings describe scope of works and general set out. These drawings are not shop drawings.

SELECTIONS LEGEND

REFER TO SELECTIONS SCHEDULE FOR FURTHER DETAIL


VERSION
DEVELOPMENT APPLICATION 2
REV AE 16-05-2018
DOCUMENT
ROOF PLAN

STAGE
DEVELOPMENT APPLICATION
PROJECT
PYMBLE BUNNINGS
950 PACIFIC HWY
PYMBLE


BUNNINGS
ARCHITECTURE URBAN PLANNING
ABN 96 142 020 693
M1/147 McEvoy Street Alexandria NSW 2015
P 02 9516 2022 E email@smithtzannes.com.au
smithtzannes.com.au
Nominated Architect: Peter Smith (Reg 7024)



13_052 DA-A-104

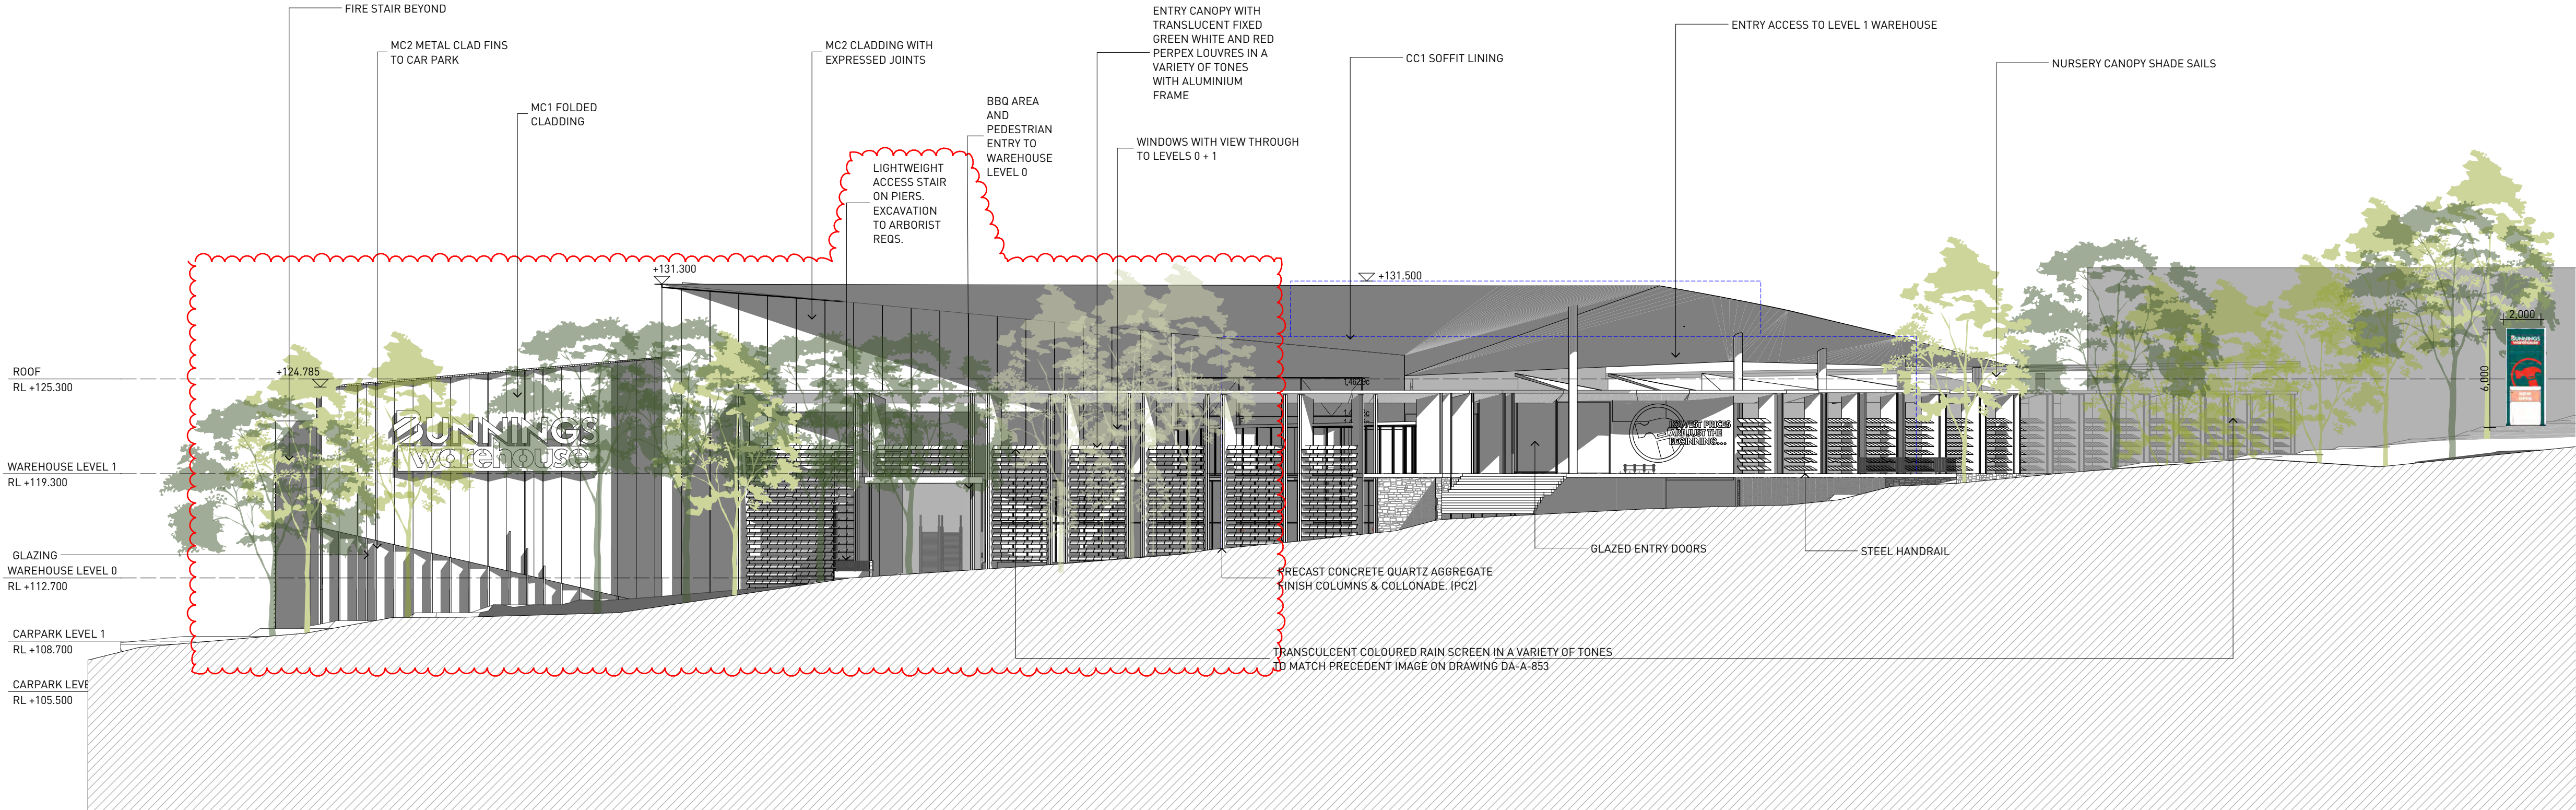

2 RYDE ROAD ELEVATION
1:250

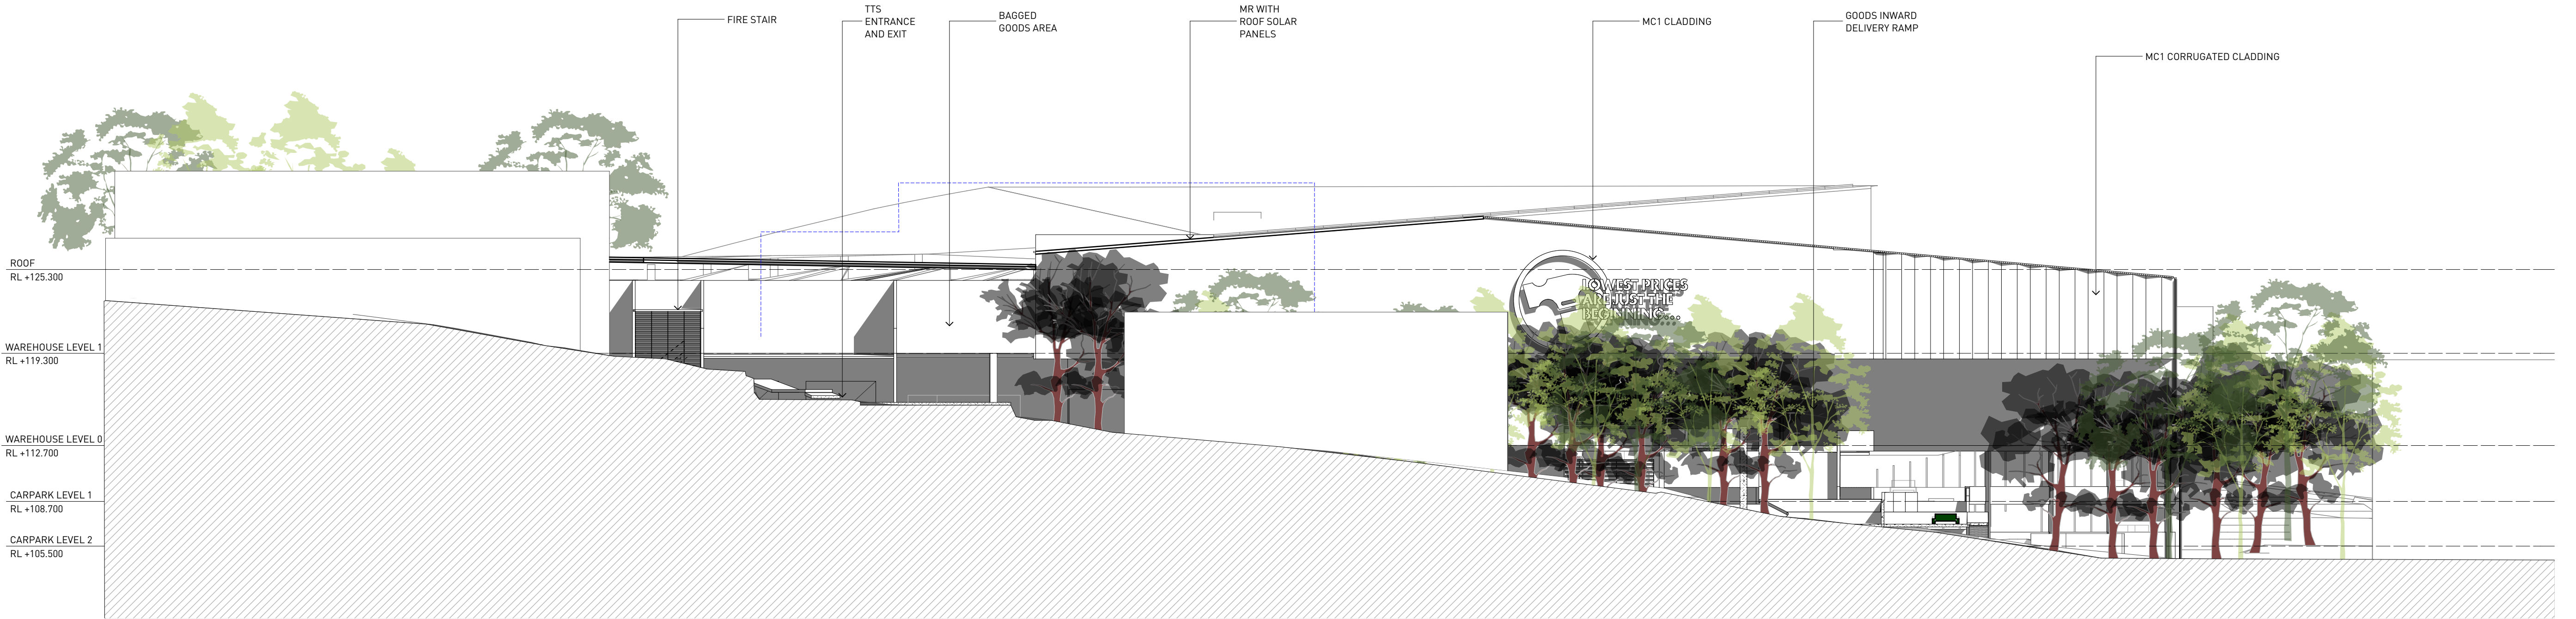

1 BRIDGE STREET ELEVATION
1:250

General Notes

1. NEVER scale off drawings, use figured dimensions only.
2. Verify all dimensions on site prior to commencement & report discrepancies to the architect.
3. Drawings describe scope of works and general set out. These drawings are not shop drawings. Set out to be undertaken by surveyor on site. Shop drawings should be prepared where required or necessary.
4. All work to be carried out in accordance with the Building Code of Australia.
5. Architects work is subject to Copyright. Documents should not be used contrary to the purpose of the issue without written permission from Smith & Tzannes.

LEGEND

Refer to the notes page for legend that includes further notes and explanation of abbreviation

DOCUMENT

RYDE RD AND BRIDGE ST ELEVATIONS

STATUS

REVISION R 17-05-2018

17/05/2018 12:40 PM

STAGE

DEVELOPMENT APPLICATION

PROJECT

PYMBLE BUNNINGS

950 PACIFIC HWY PYMBLE

CLIENT


BUNNINGS

ARCHITECTURE URBAN PLANNING
ABN 96 142 020 693
M1/147 McEvoy St Alexandria NSW 2015
P 02 9516 2022 E email@stz.com.au
smithtzannes.com.au
Nominated Architect: Peter Smith (Reg 7024)





1 PACIFIC HIGHWAY ELEVATION
1:250

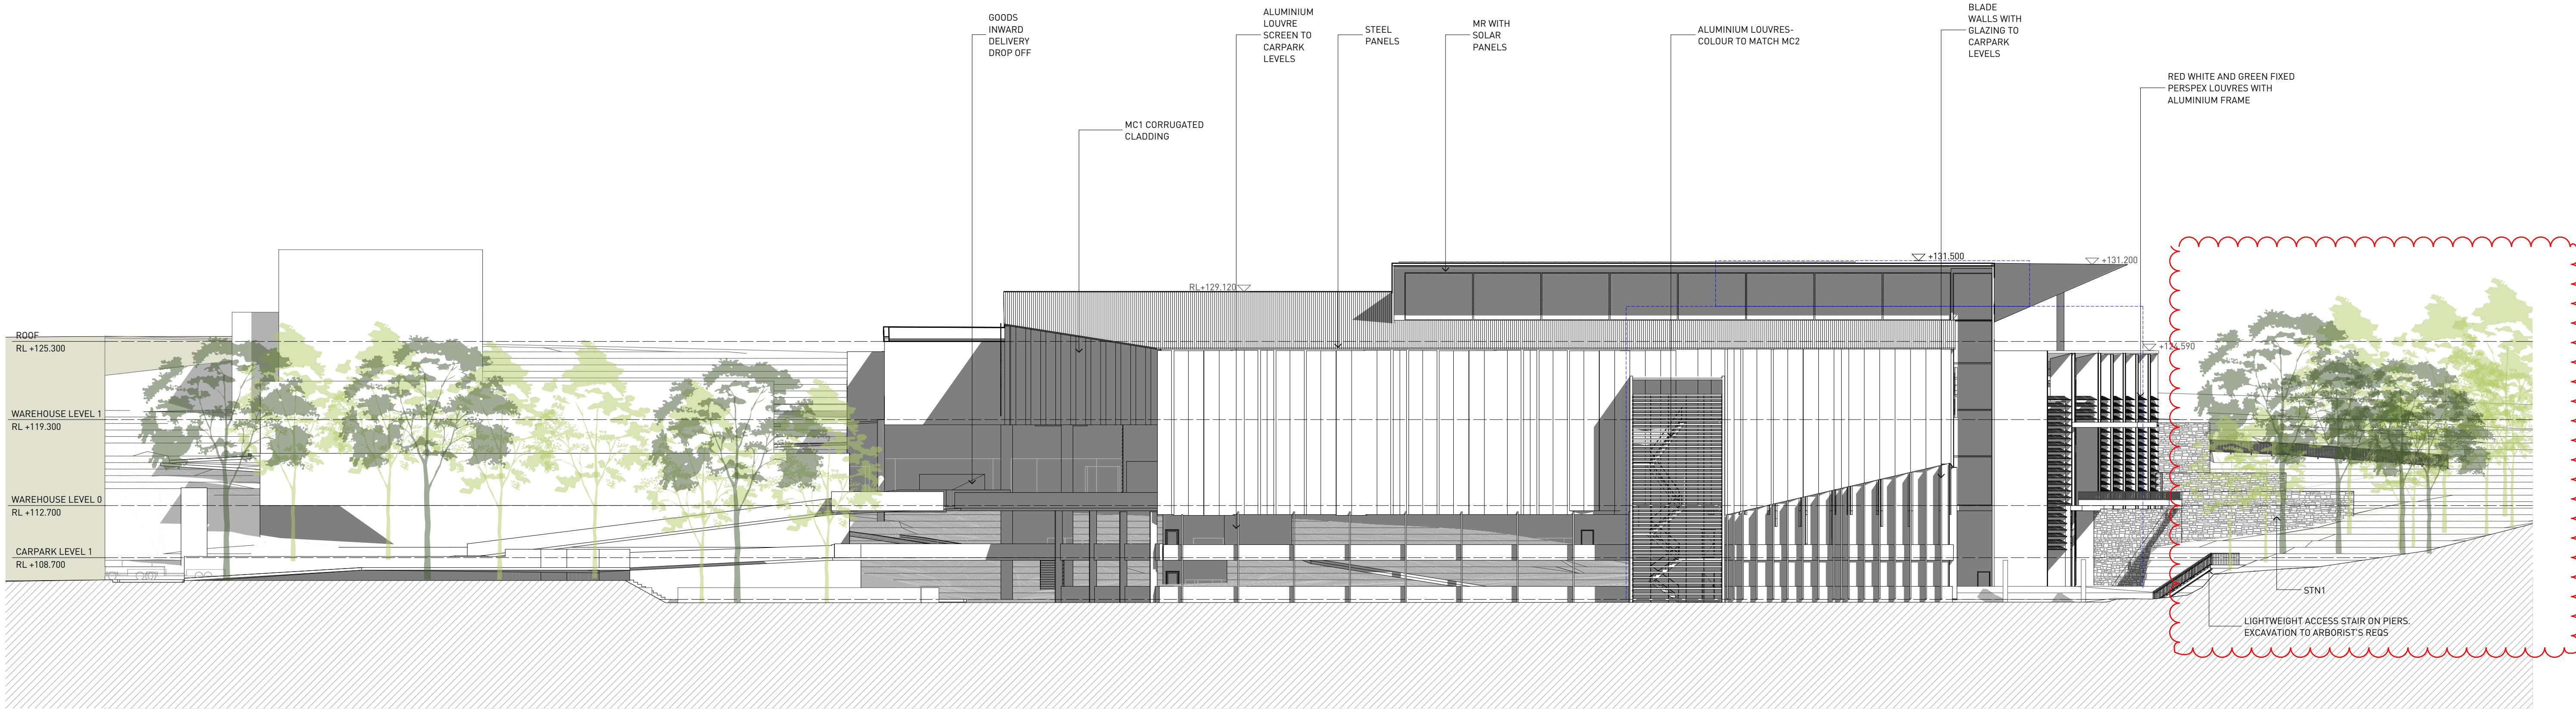

2 SOUTH WEST ELEVATION
1:250

General Notes

1. NEVER scale off drawings, use figured dimensions only.
2. Verify all dimensions on site prior to commencement & report discrepancies to the architect.
3. Drawings describe scope of works and general set out. These drawings are not shop drawings. Set out to be undertaken by surveyor on site. Shop drawings should be prepared where required or necessary.
4. All work to be carried out in accordance with the Building Code of Australia.
5. Architects work is subject to Copyright. Documents should not be used contrary to the purpose of the issue without written permission from Smith & Tzannes.

LEGEND

Refer to the notes page for legend that includes further notes and explanation of abbreviation

DOCUMENT

PACIFIC H'WAY & STH-WEST ELEVATIONS

STATUS

REVISION Q 17-05-2018

17/05/2018 12:40 PM

STAGE

DEVELOPMENT APPLICATION

PROJECT

PYMBLE BUNNINGS 

950 PACIFIC HWY PYMBLE

CLIENT

BUNNINGS

ARCHITECTURE URBAN PLANNING
ABN 96 142 020 693
M1/147 McEvoy St Alexandria NSW 2015
P102 9516 2022 E email@stz.com.au
smithtzannes.com.au
Nominated Architect: Peter Smith (Reg 7024)

