



1 BUNNINGS SIGNAGE BLACK & WHITE
1:250



2 BUNNINGS SIGNAGE COLOUR
1:250



3 BUNNINGS SIGNAGE IMAGE
1:250



BUNNINGS SIGN


PYMBLE BUNNINGS

REV - 15-10-2018

smithtzannes.com.au

13_052 DA-A-SK002



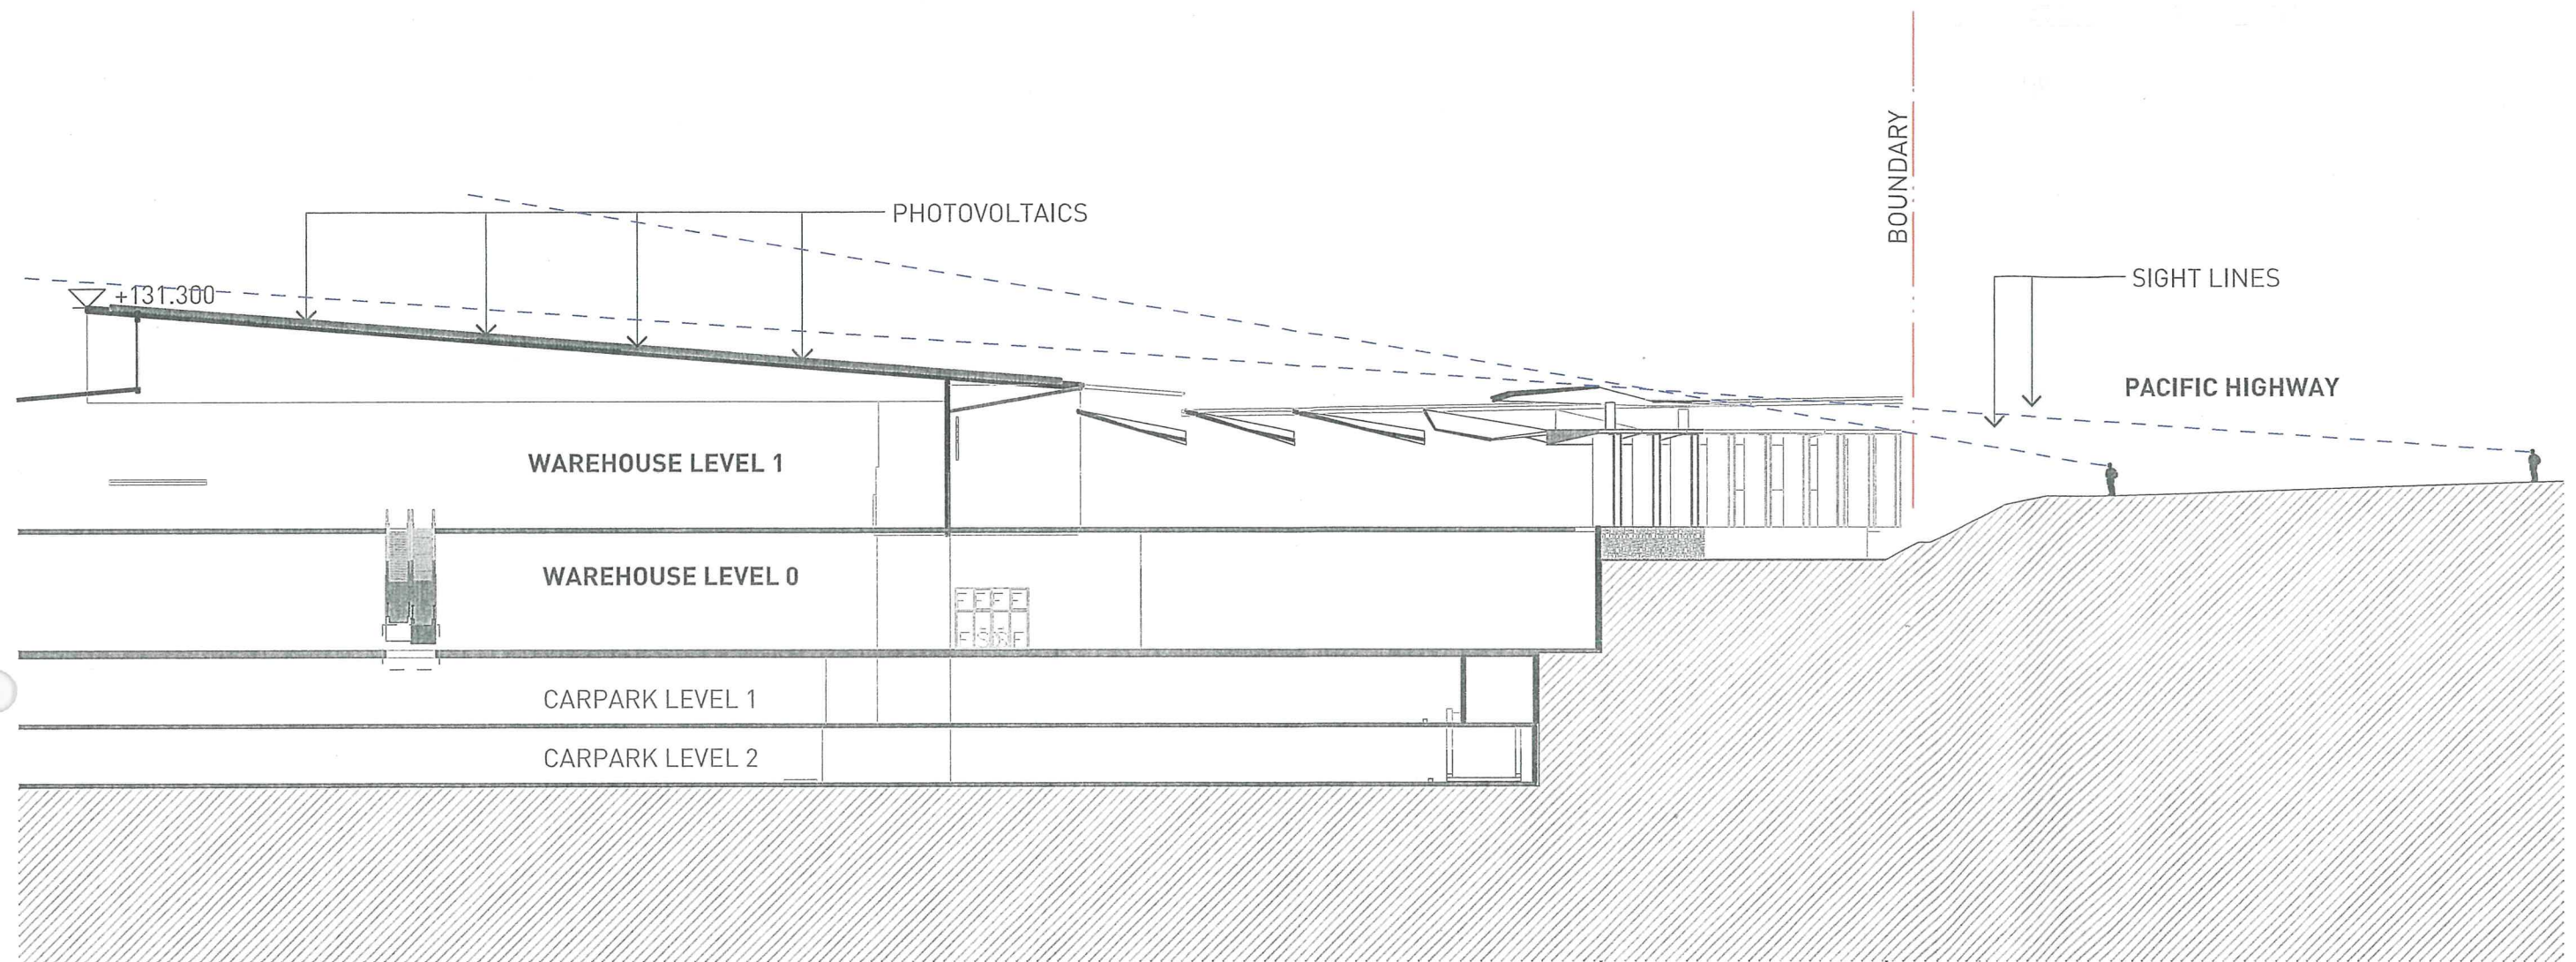

1 SECTION C
1:500



IMAGE EXAMPLE OF PHOTOVOLTAICS ON ROOF



SECTION THROUGH PV

PYMBLE BUNNINGS

REV - 15-10-2018

smithtzannes.com.au

13_052 DA-A-SK003

