


363 VICTORIA ROAD
GLADESVILLE NSW


h e i g h t o f b u i l d i n g



- EXISTING NEIGHBOUR SHADOW
- COMPLYING BUILDING SHADOW
- PROPOSED DEVELOPMENT SHADOW

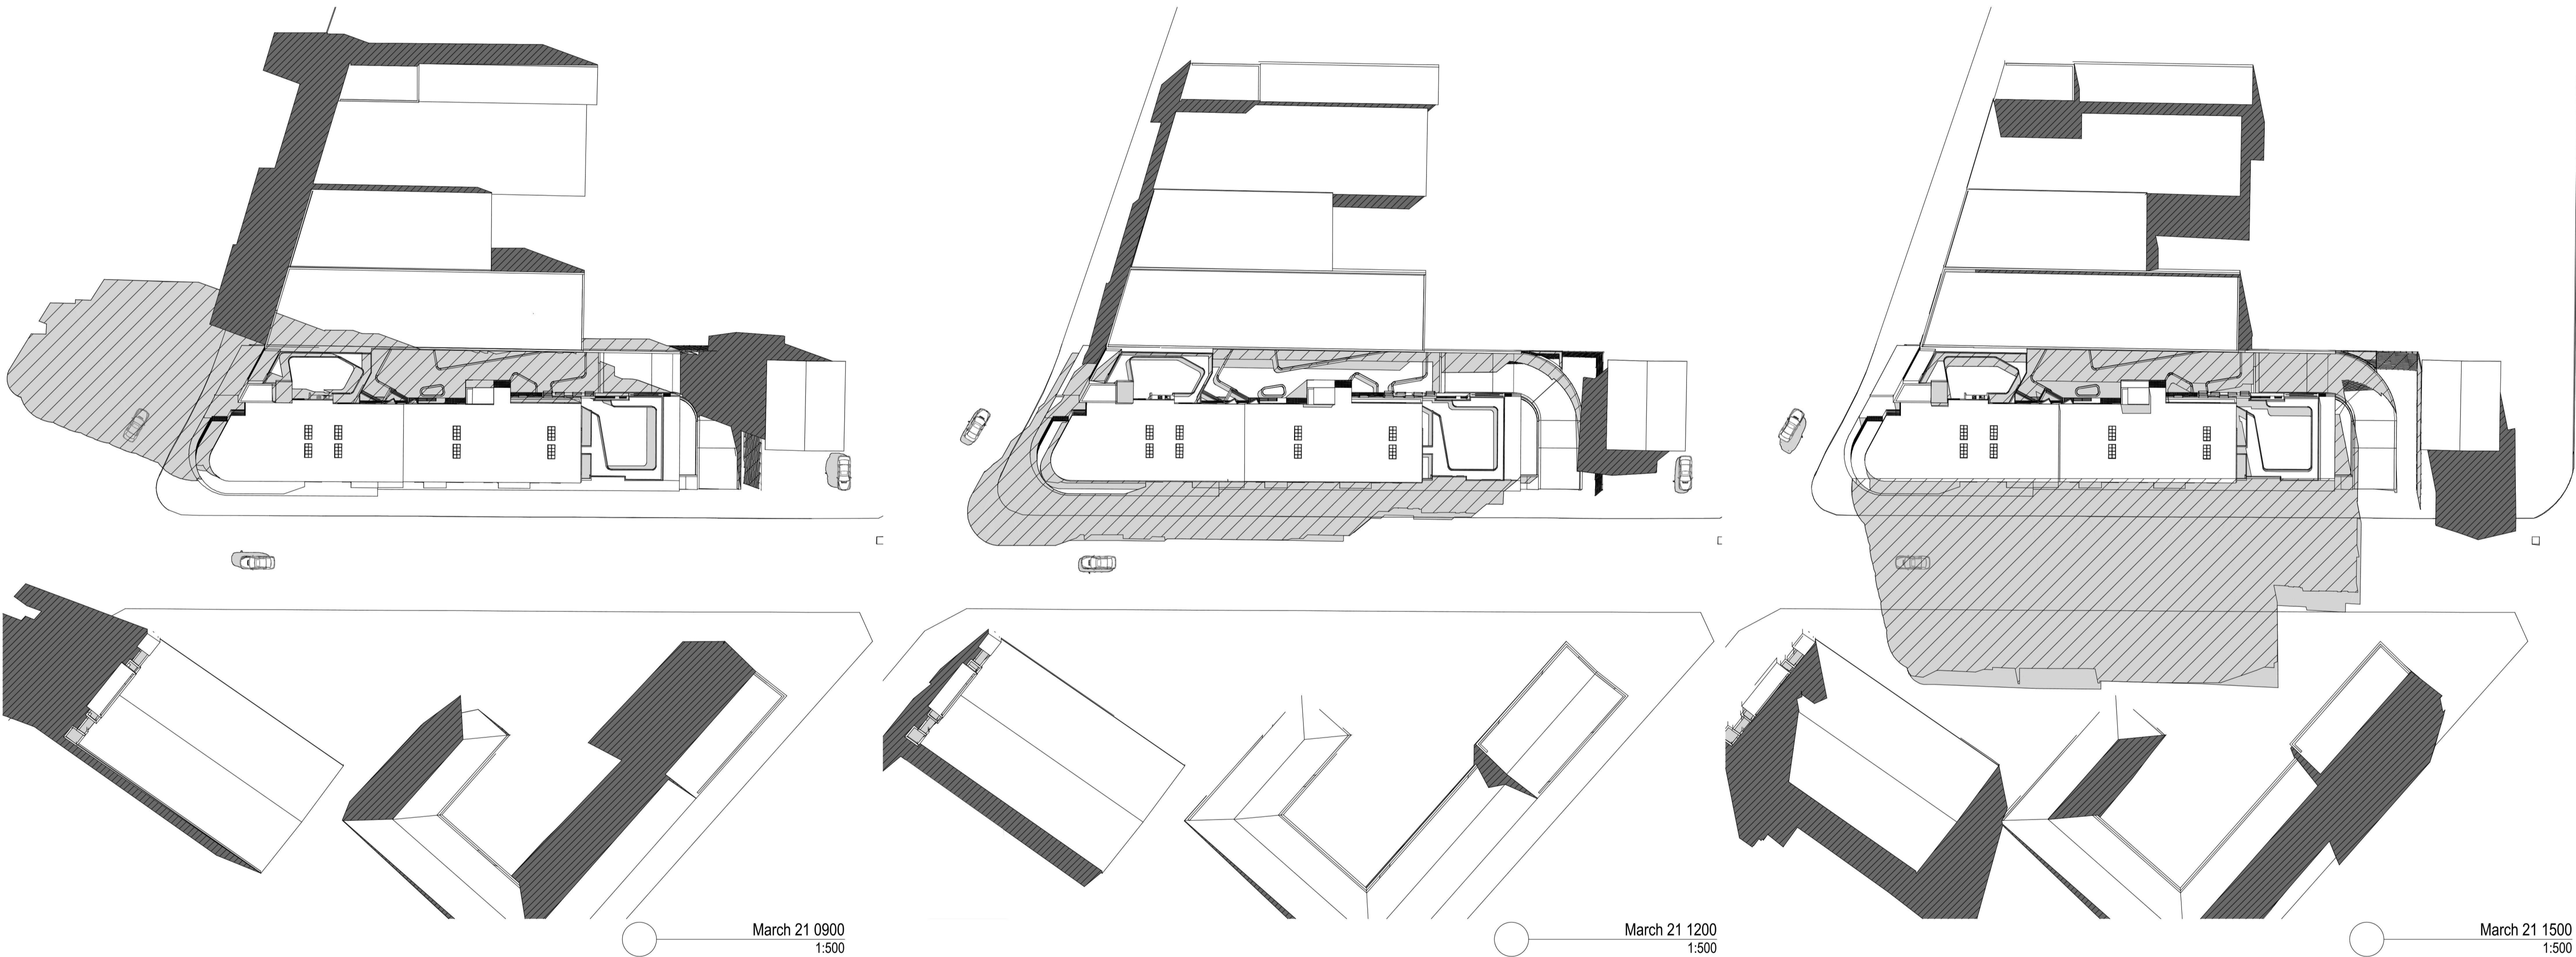


E

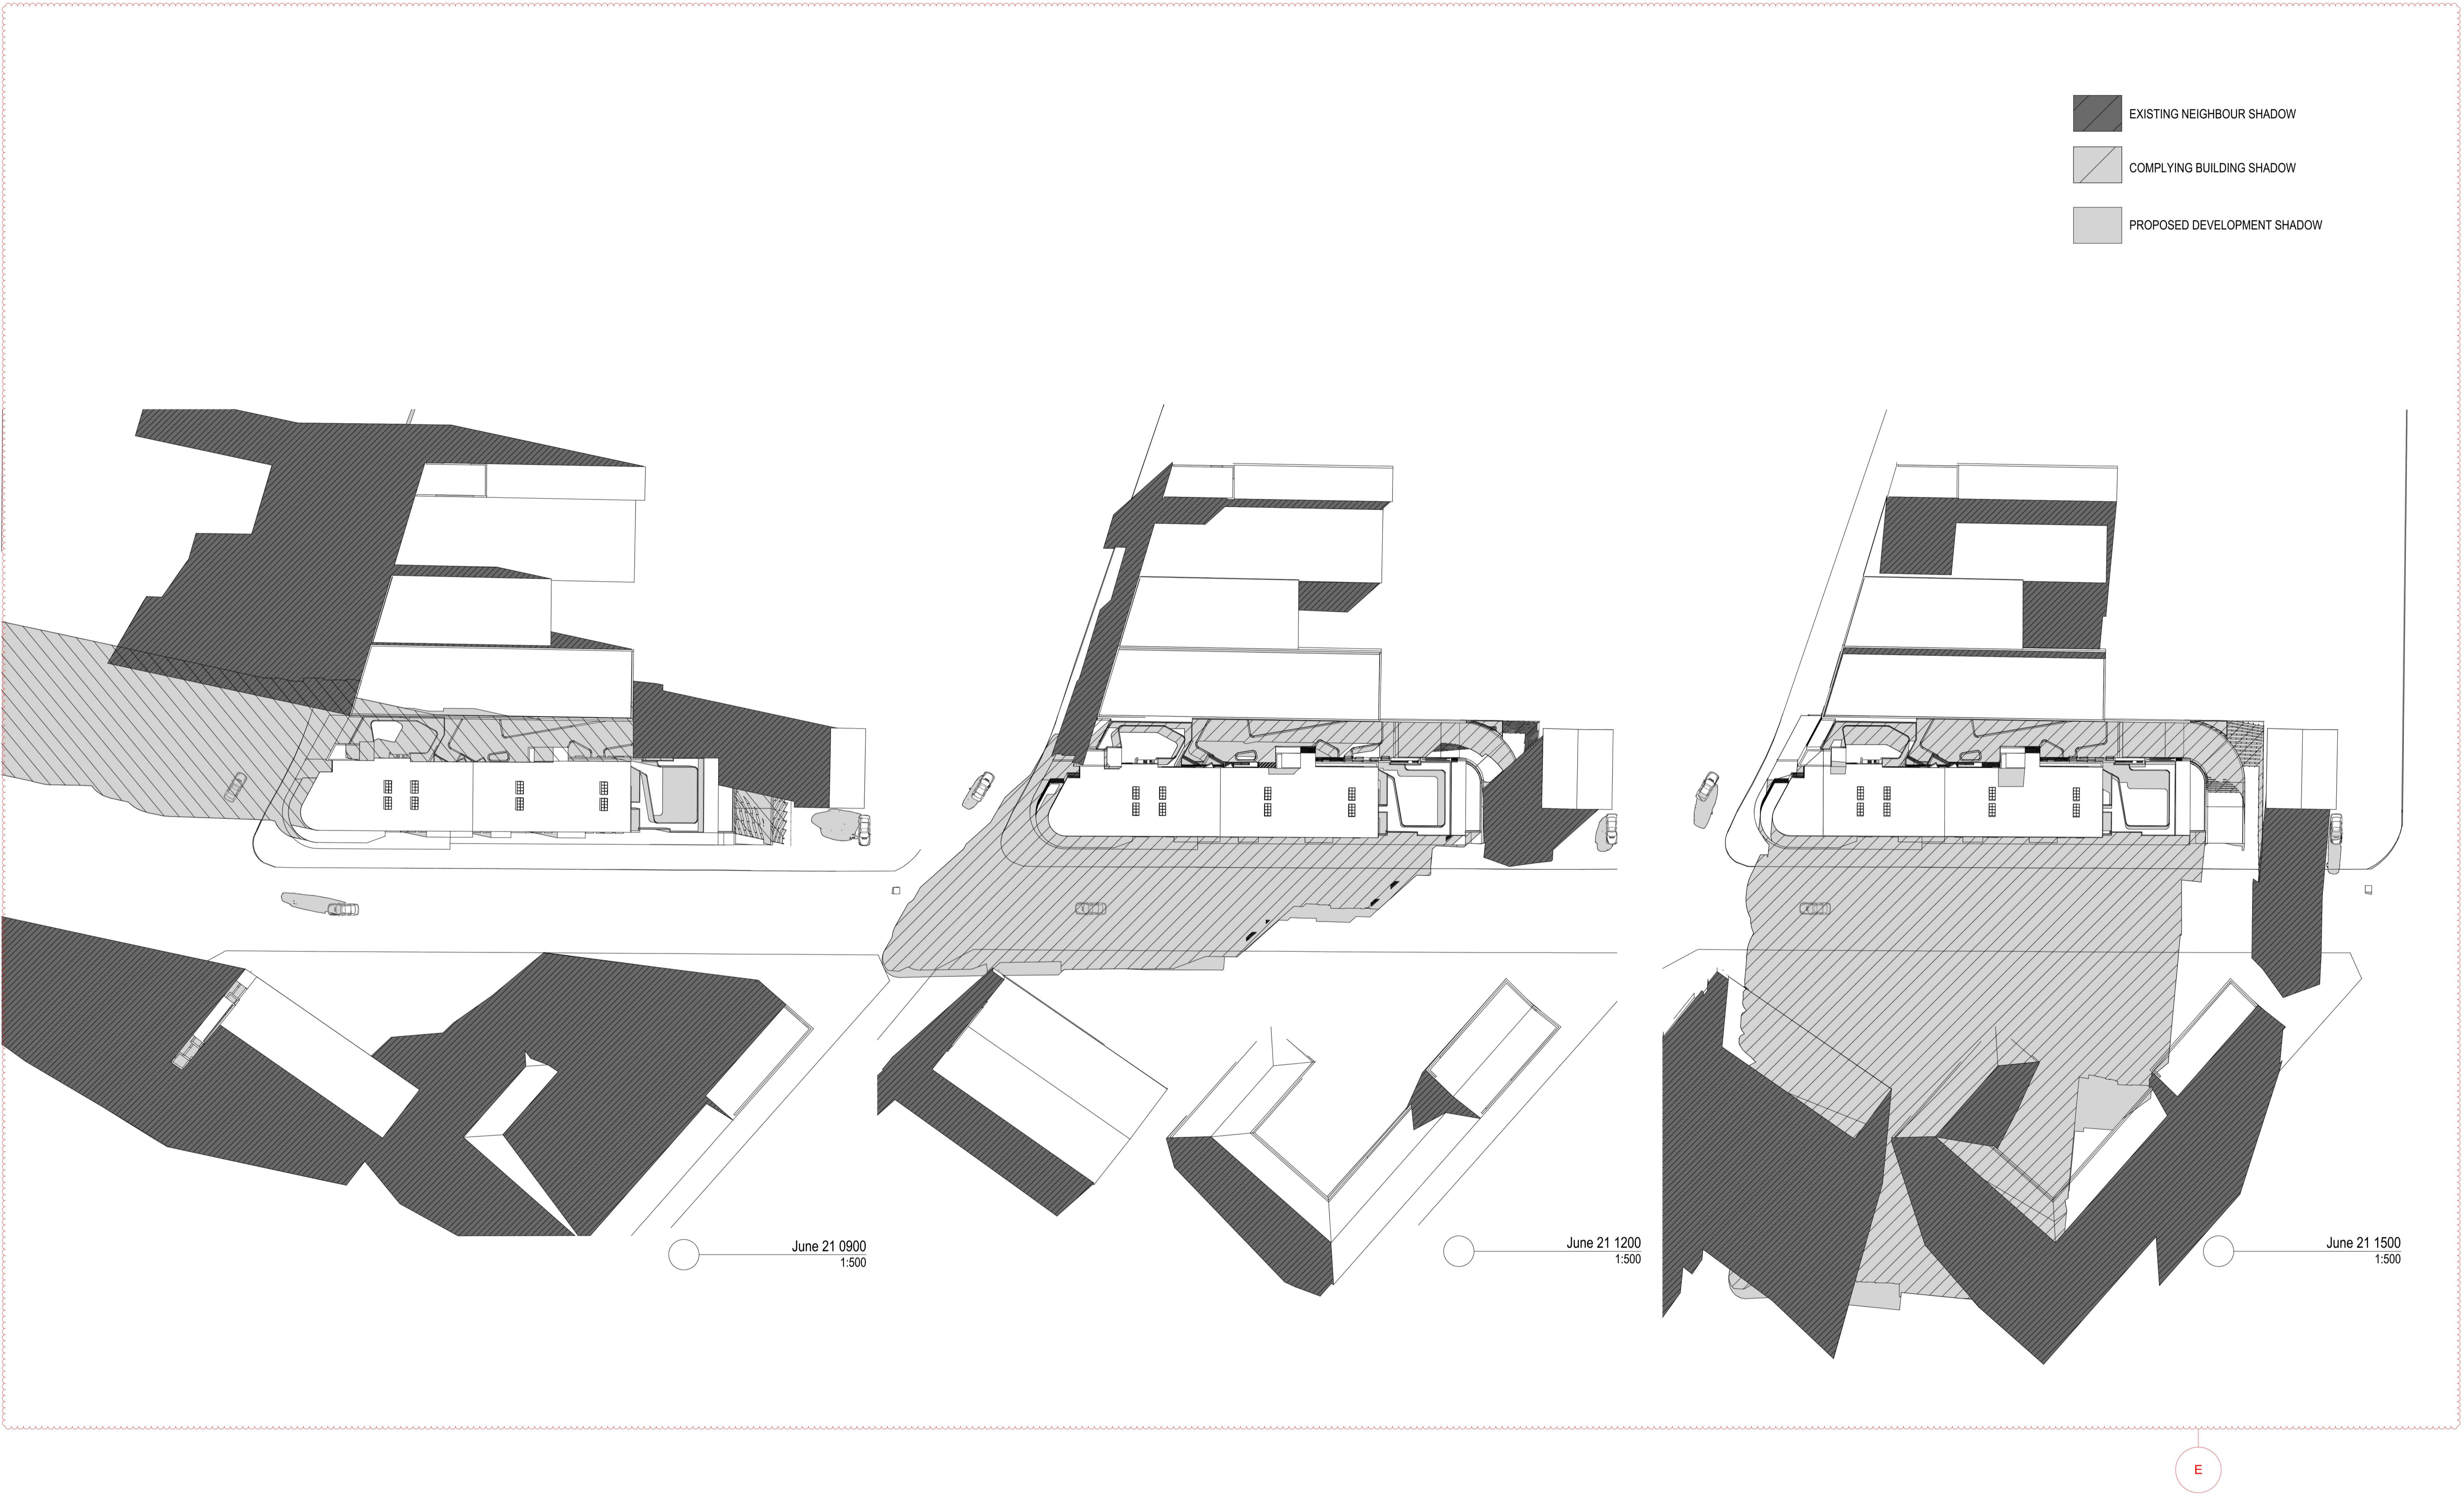

E

- EXISTING NEIGHBOUR SHADOW
- COMPLYING BUILDING SHADOW
- PROPOSED DEVELOPMENT SHADOW

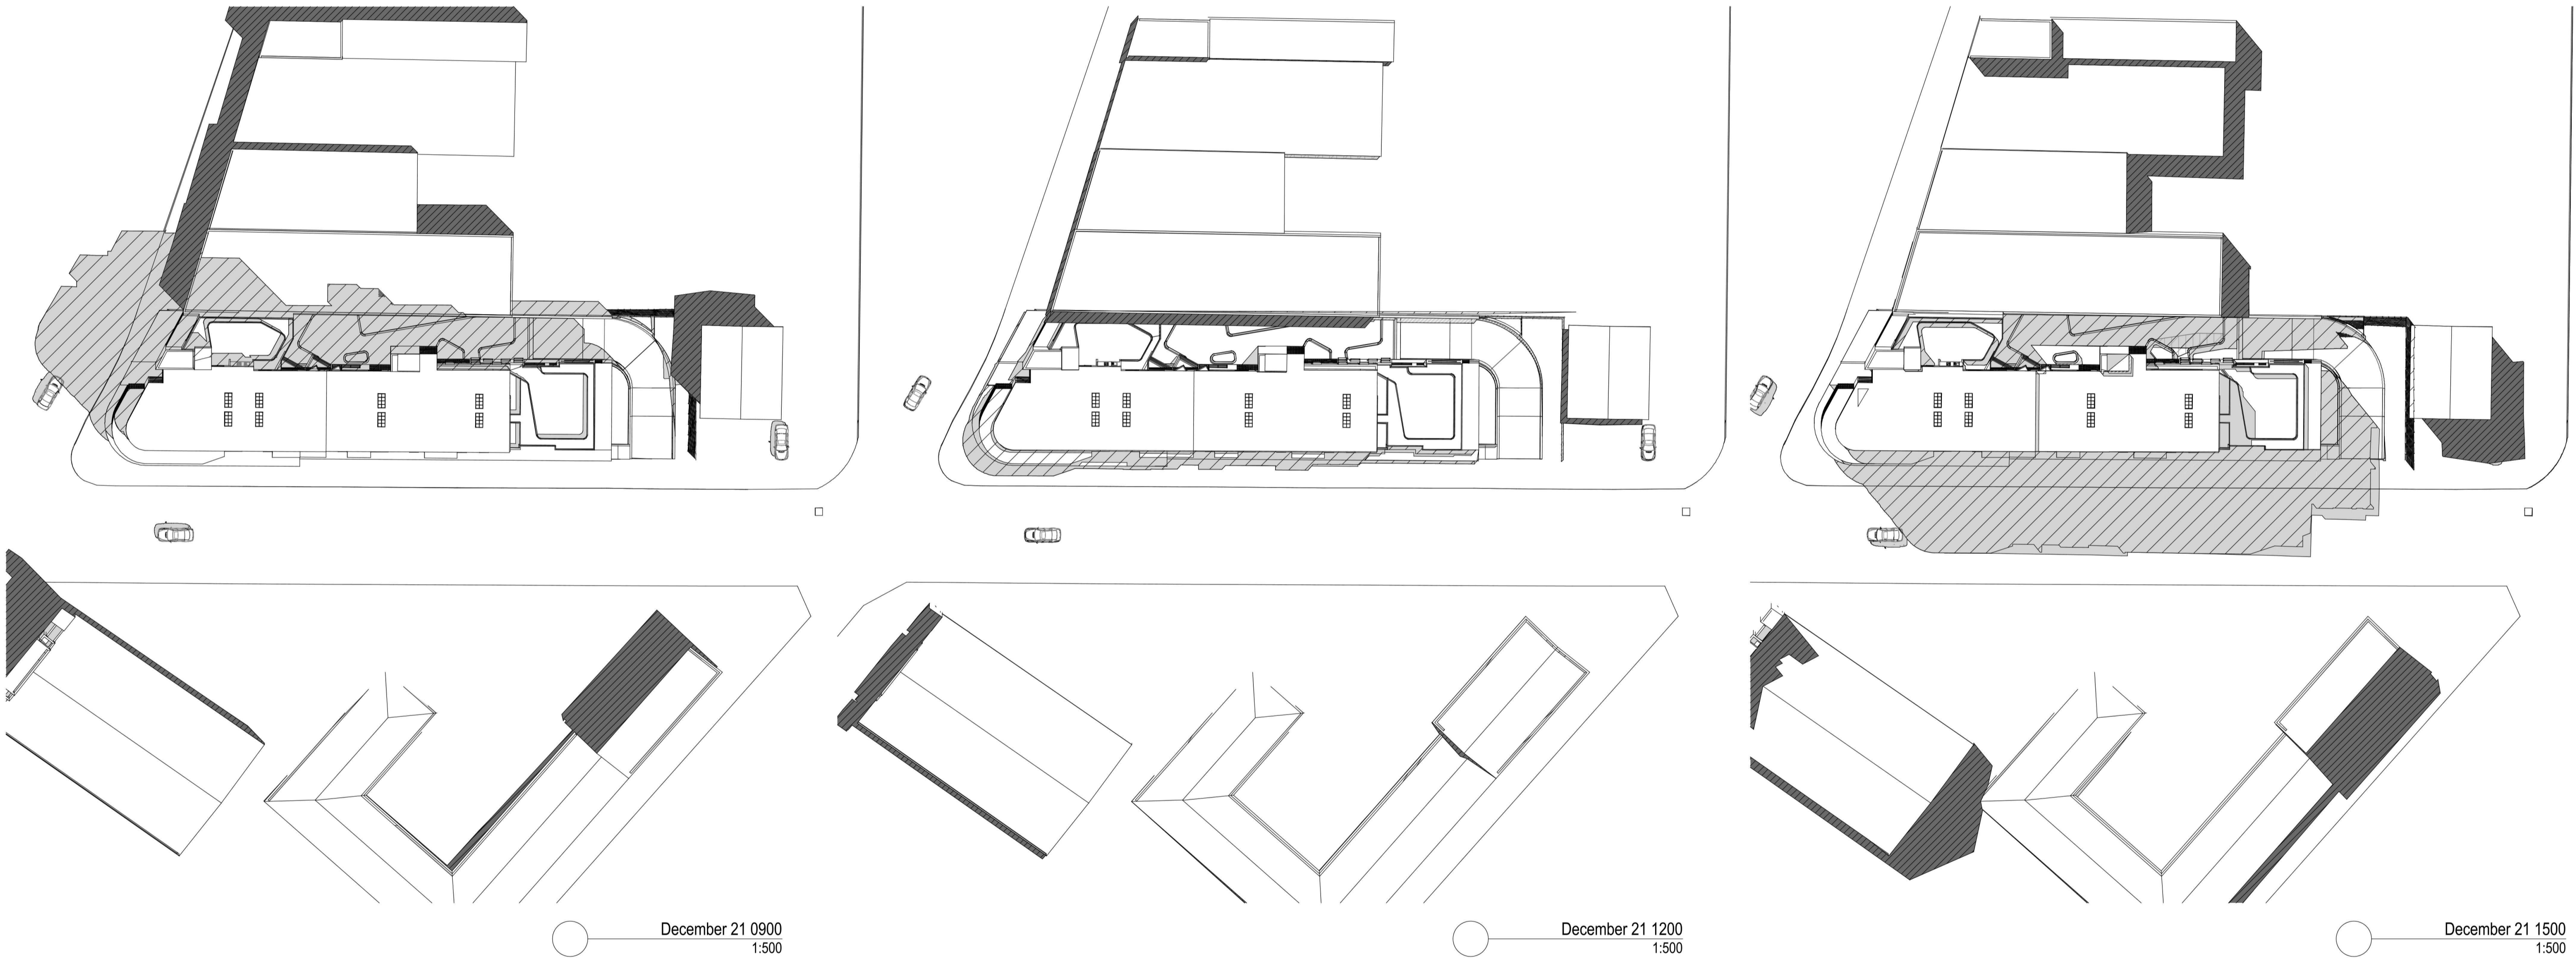

E