


Attachment 2

A3 Plans

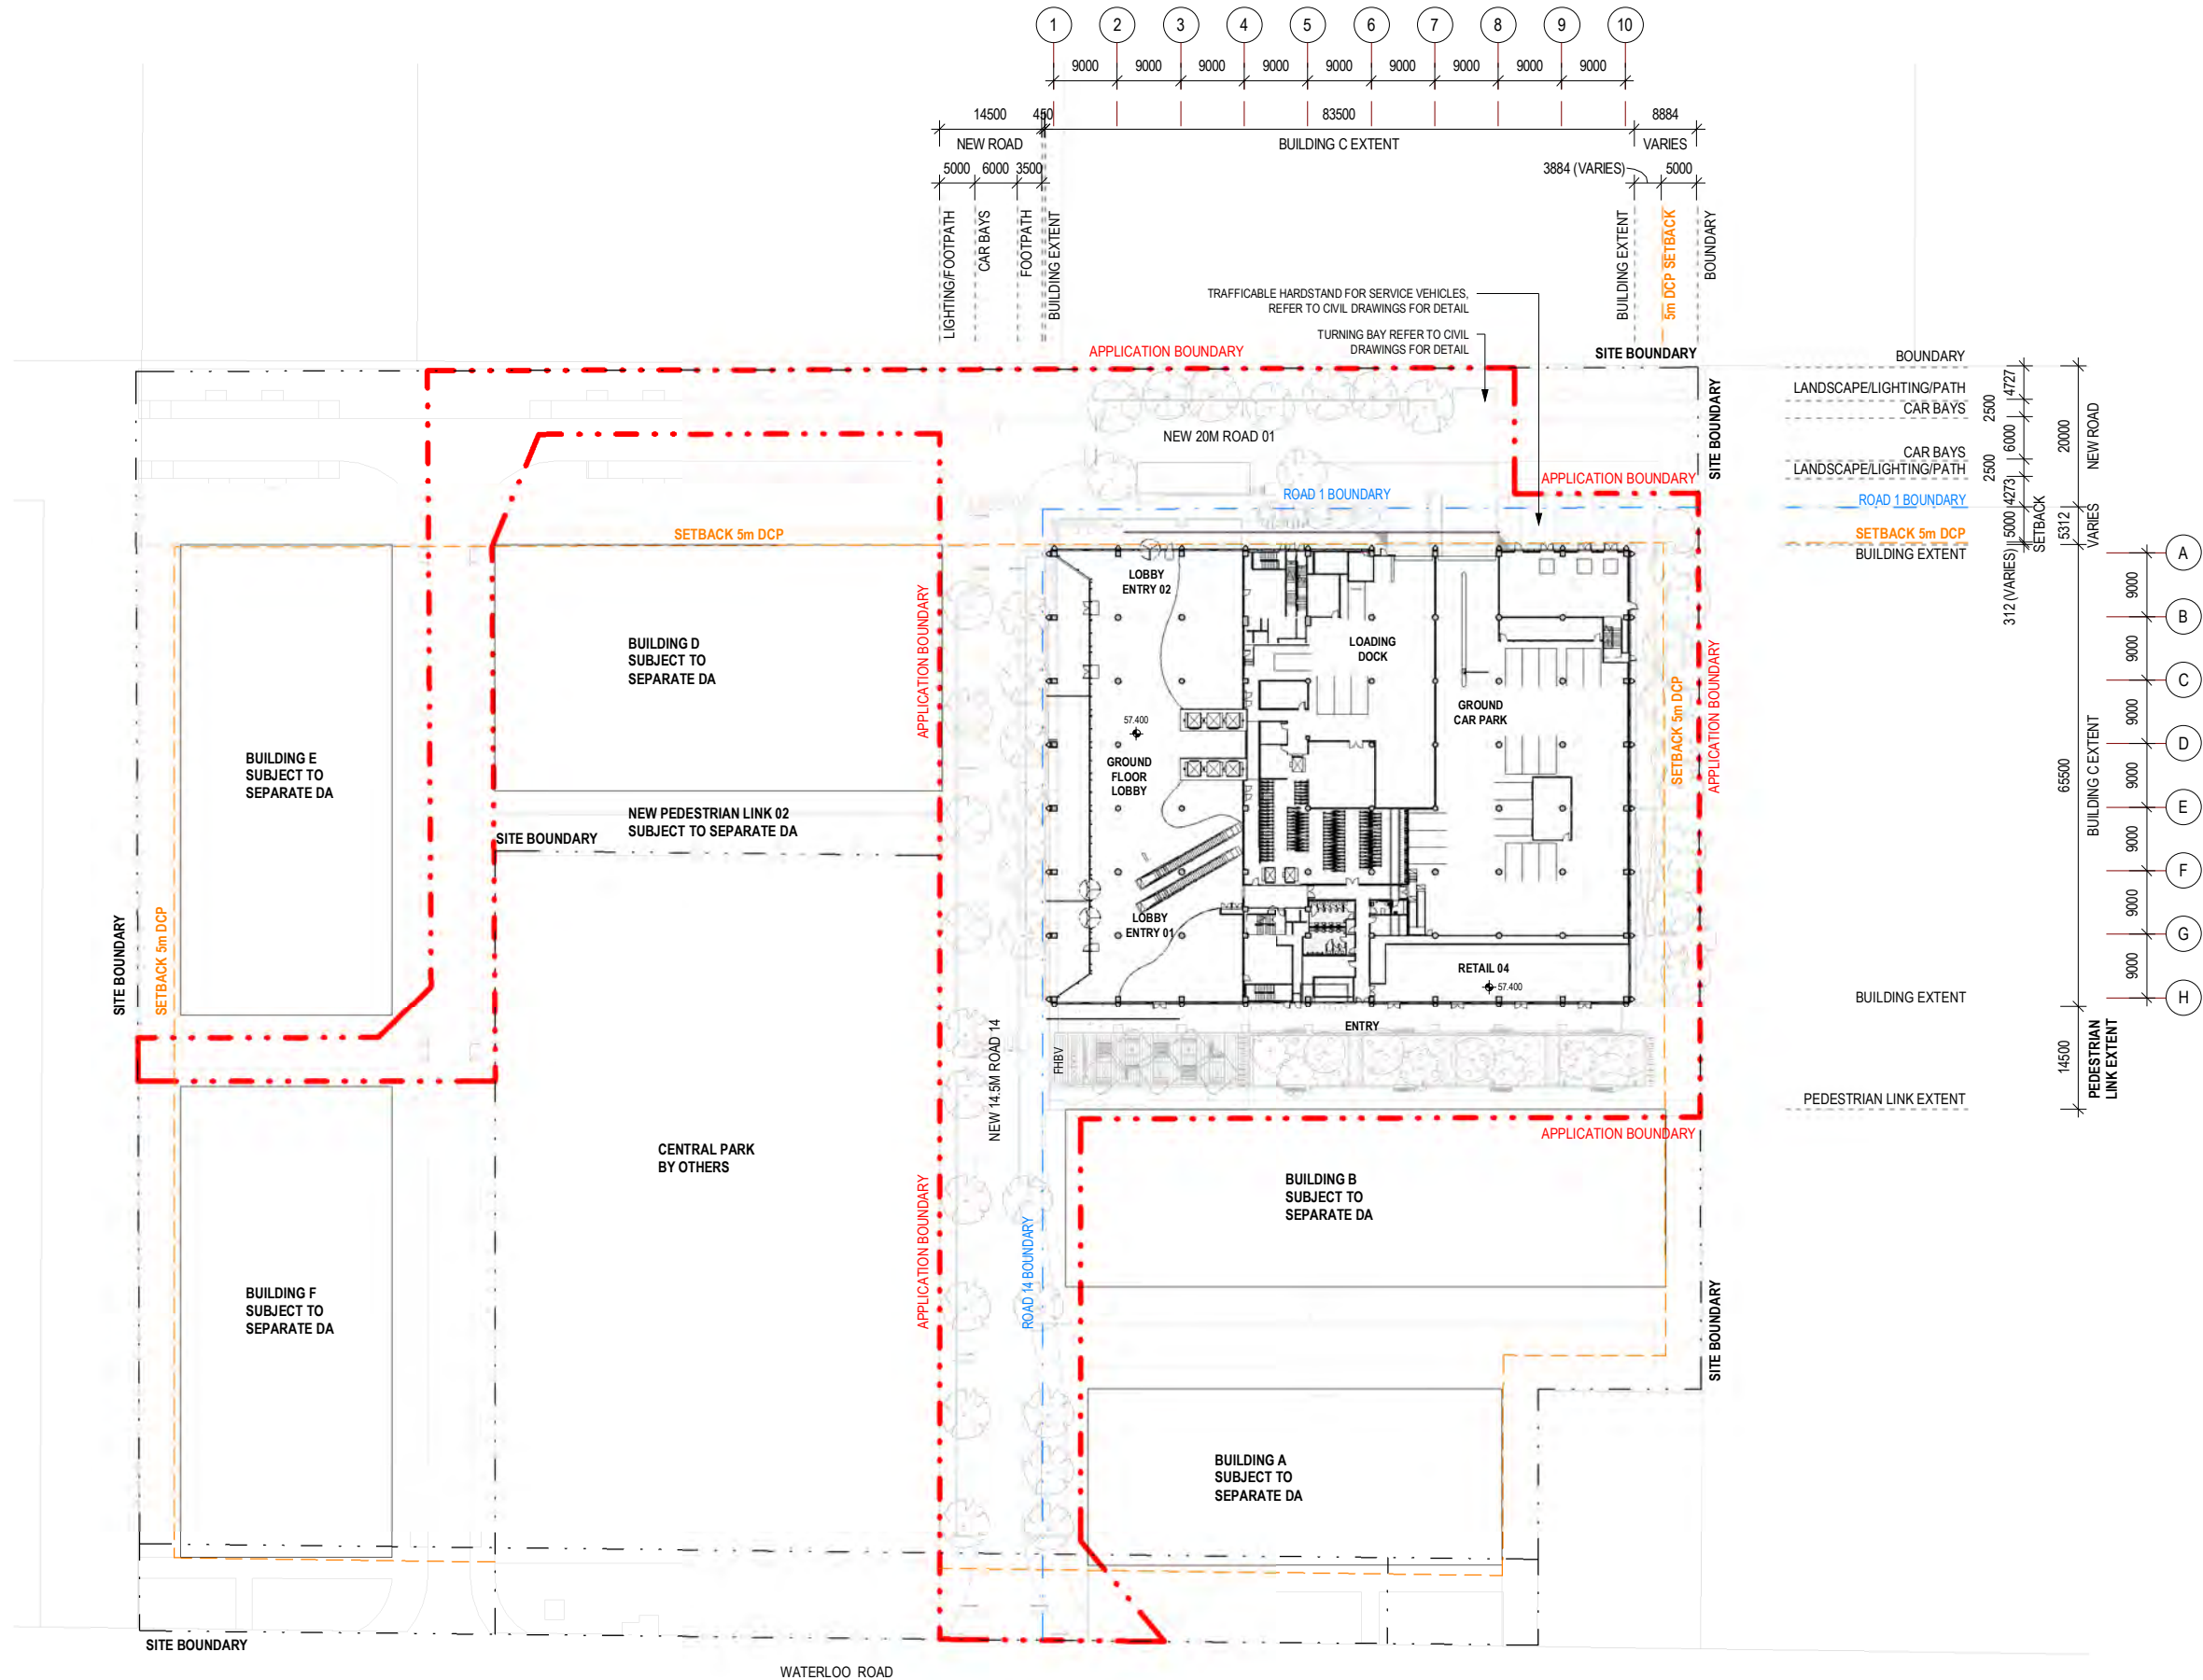

architectus™
Architectus Group Pty Ltd is the owner of the copyright subsisting in these drawings, plans, designs and specifications. They must not be used, reproduced or copied, in whole or in part, nor may the information, ideas and concepts therein contained (which are confidential to Architectus Group Pty Ltd) be disclosed to any person without the prior written consent of that company.



Do not scale drawings. Verify all dimensions on site



issue	amendment	date
A	PRELIMINARY	16.06.17
B	DRAFT ISSUE	23.06.17
C	DRAFT ISSUE	28.07.17
D	DA ISSUE	31.08.17
E	DA ISSUE	09.03.18

Developer/Contractor



JOHN HOLLAND
Level 3, 65 Pirrama Road,
Pyrmont NSW 2009
Australia
Tel: +61 (0)2 9552 4288
www.johnholland.com.au

DEVELOPMENT APPLICATION

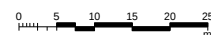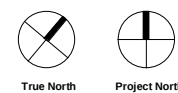


architectus™

Architectus Sydney
Level 18 MLC Centre
19 Martin Place
Sydney NSW 2000
T (61 2) 8252 8400
F (61 2) 8252 8600
sydney@architectus.com.au
ABN 90 131 245 684

checked	CZ/RP	scale	1 : 500@A1
drawn	QH	project no	170456.00

project	Macquarie Park - Stage 1 Building C - 45-61 Waterloo Road
drawing	Site Plan
drawing no.	MP1-ARC-DRW-ARC-0070
issue	E


9/03/2018 7:11:30 PM

 



9/03/2018 7:12:12 PM

9/03/2018 7:12:18 PM

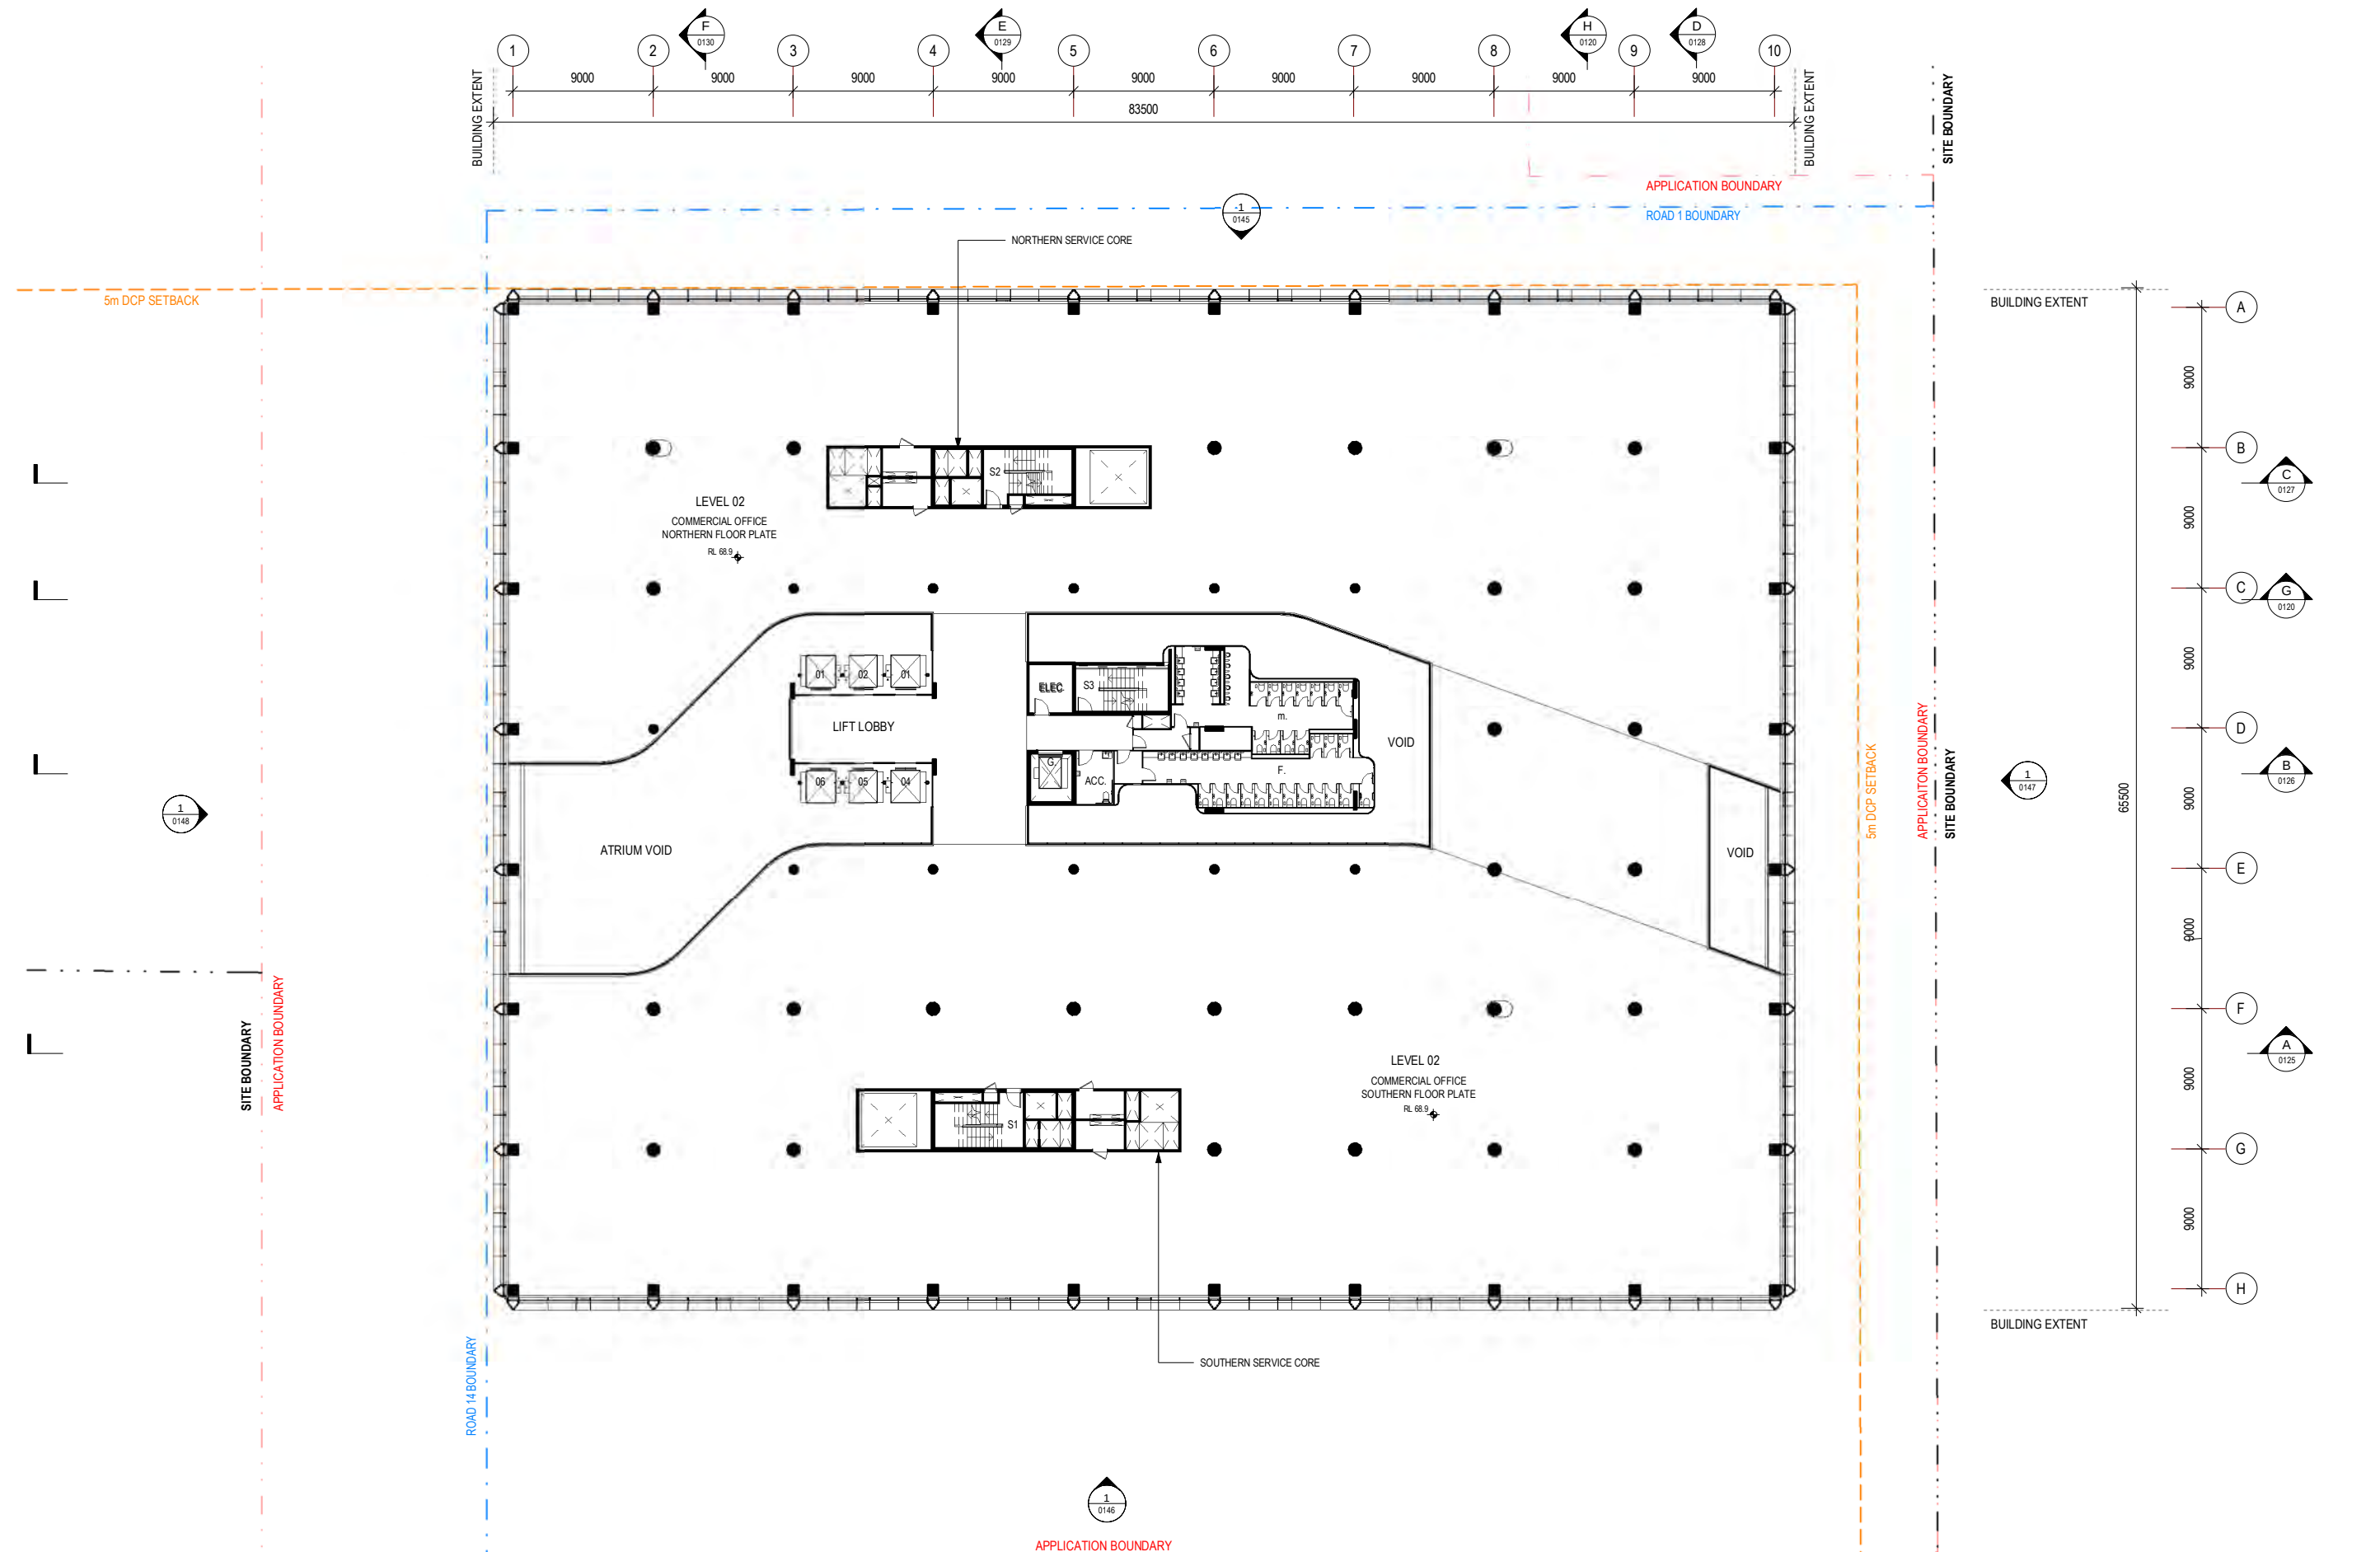

architectus™
Architectus Group Pty Ltd is the owner of the copyright subsisting in these drawings, plans, designs and specifications. They must not be used, reproduced or copied, in whole or in part, nor may the information, ideas and concepts therein contained (which are confidential to Architectus Group Pty Ltd) be disclosed to any person without the prior written consent of that company.



Do not scale drawings. Verify all dimensions on site


[illegible]

Developer/Contractor



JOHN HOLLAND
Level 3, 65 Pirrama Road,
Pyrmont NSW 2009
Australia
Tel: +61 (0)2 9552 4288
www.johnholland.com.au

DEVELOPMENT APPLICATION

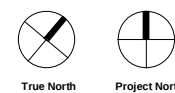

architectus™

Sydney
Melbourne
Adelaide
Auckland
Christchurch
Brisbane

Architectus Sydney
Level 18 MLC Centre
19 Martin Place
Sydney NSW 2000
T (61 2) 8252 8400
F (61 2) 8252 8600
sydney@architectus.com.au
ABN 90 131 245 684

checked	CZ/RP	scale	1 : 200@A1
drawn	QH	project no	170456.00

project

Macquarie Park - Stage 1
Building C - 45-61 Waterloo Road

drawing


Level 2 Floor Plan

drawing no.

MP1-ARC-DRW-ARC-0086

E

9/03/2018 7:12:25 PM

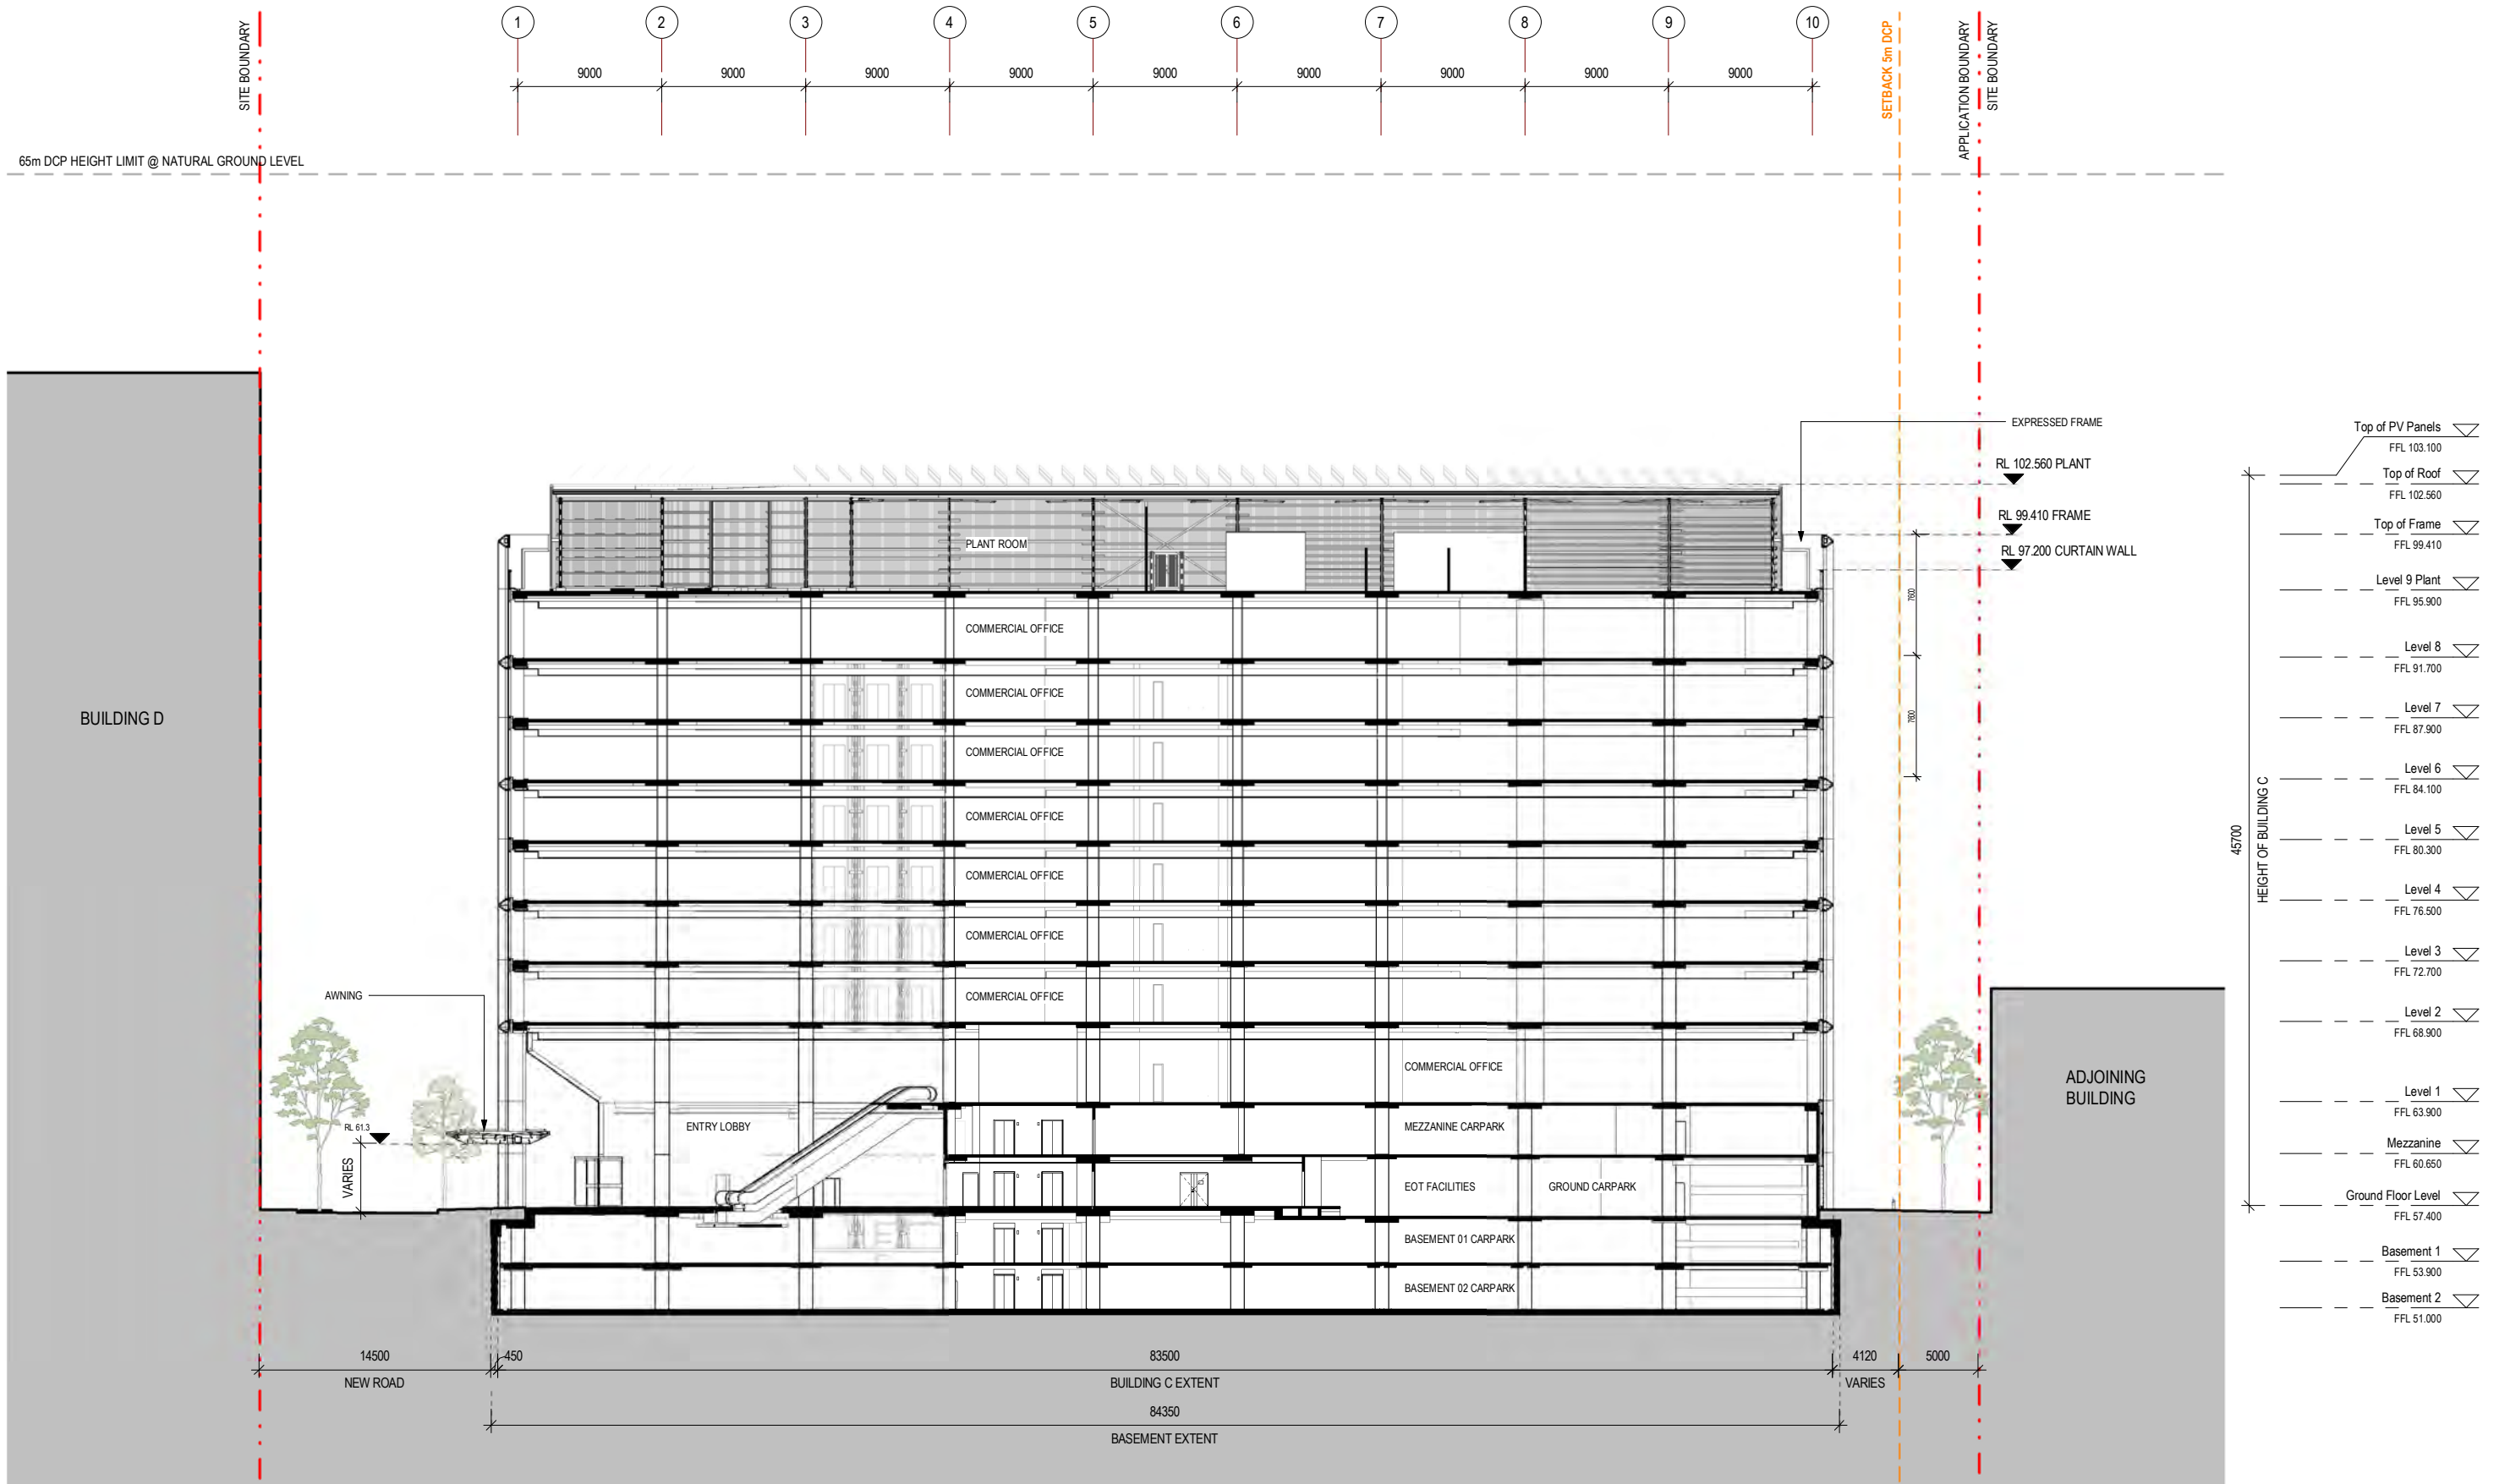

SECTION A
SCALE: 1:200

architectus
Architectus Group Pty Ltd is the owner of the copyright subsisting in these drawings, plans, designs and specifications. They must not be used, reproduced or copied, in whole or in part, nor may the information, ideas and concepts therein contained (which are confidential to Architectus Group Pty Ltd) be disclosed to any person without the prior written consent of that company.



Do not scale drawings. Verify all dimensions on site


issue	amendment	date
A	PRELIMINARY	16.06.17
B	DRAFT ISSUE	23.06.17
C	DRAFT ISSUE	28.07.17
D	DA ISSUE	31.08.17
E	DA ISSUE	09.03.18

Developer/Contractor



JOHN HOLLAND
Level 3, 65 Pirrama Road,
Pyrmont NSW 2009
Australia
Tel: +61 (0)2 9552 4288
www.johnholland.com.au

**DEVELOPMENT
APPLICATION**

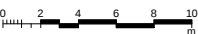

architectus

Architectus Sydney
Level 18 MLC Centre
19 Martin Place
Sydney NSW 2000
T (61 2) 8252 8400
F (61 2) 8252 8600
sydney@architectus.com.au
ABN 90 131 245 684

Sydney
Melbourne
Adelaide
Auckland
Christchurch
Brisbane

checked	CZ/RP	scale	1: 200@A1
drawn	QH	project no	170456.00


project
Macquarie Park - Stage 1
Building C - 45-61 Waterloo Road

drawing
Section Sheet 01

drawing no.
MP1-ARC-DRW-ARC-0125

issue
E

12/03/2018 10:25:07 AM

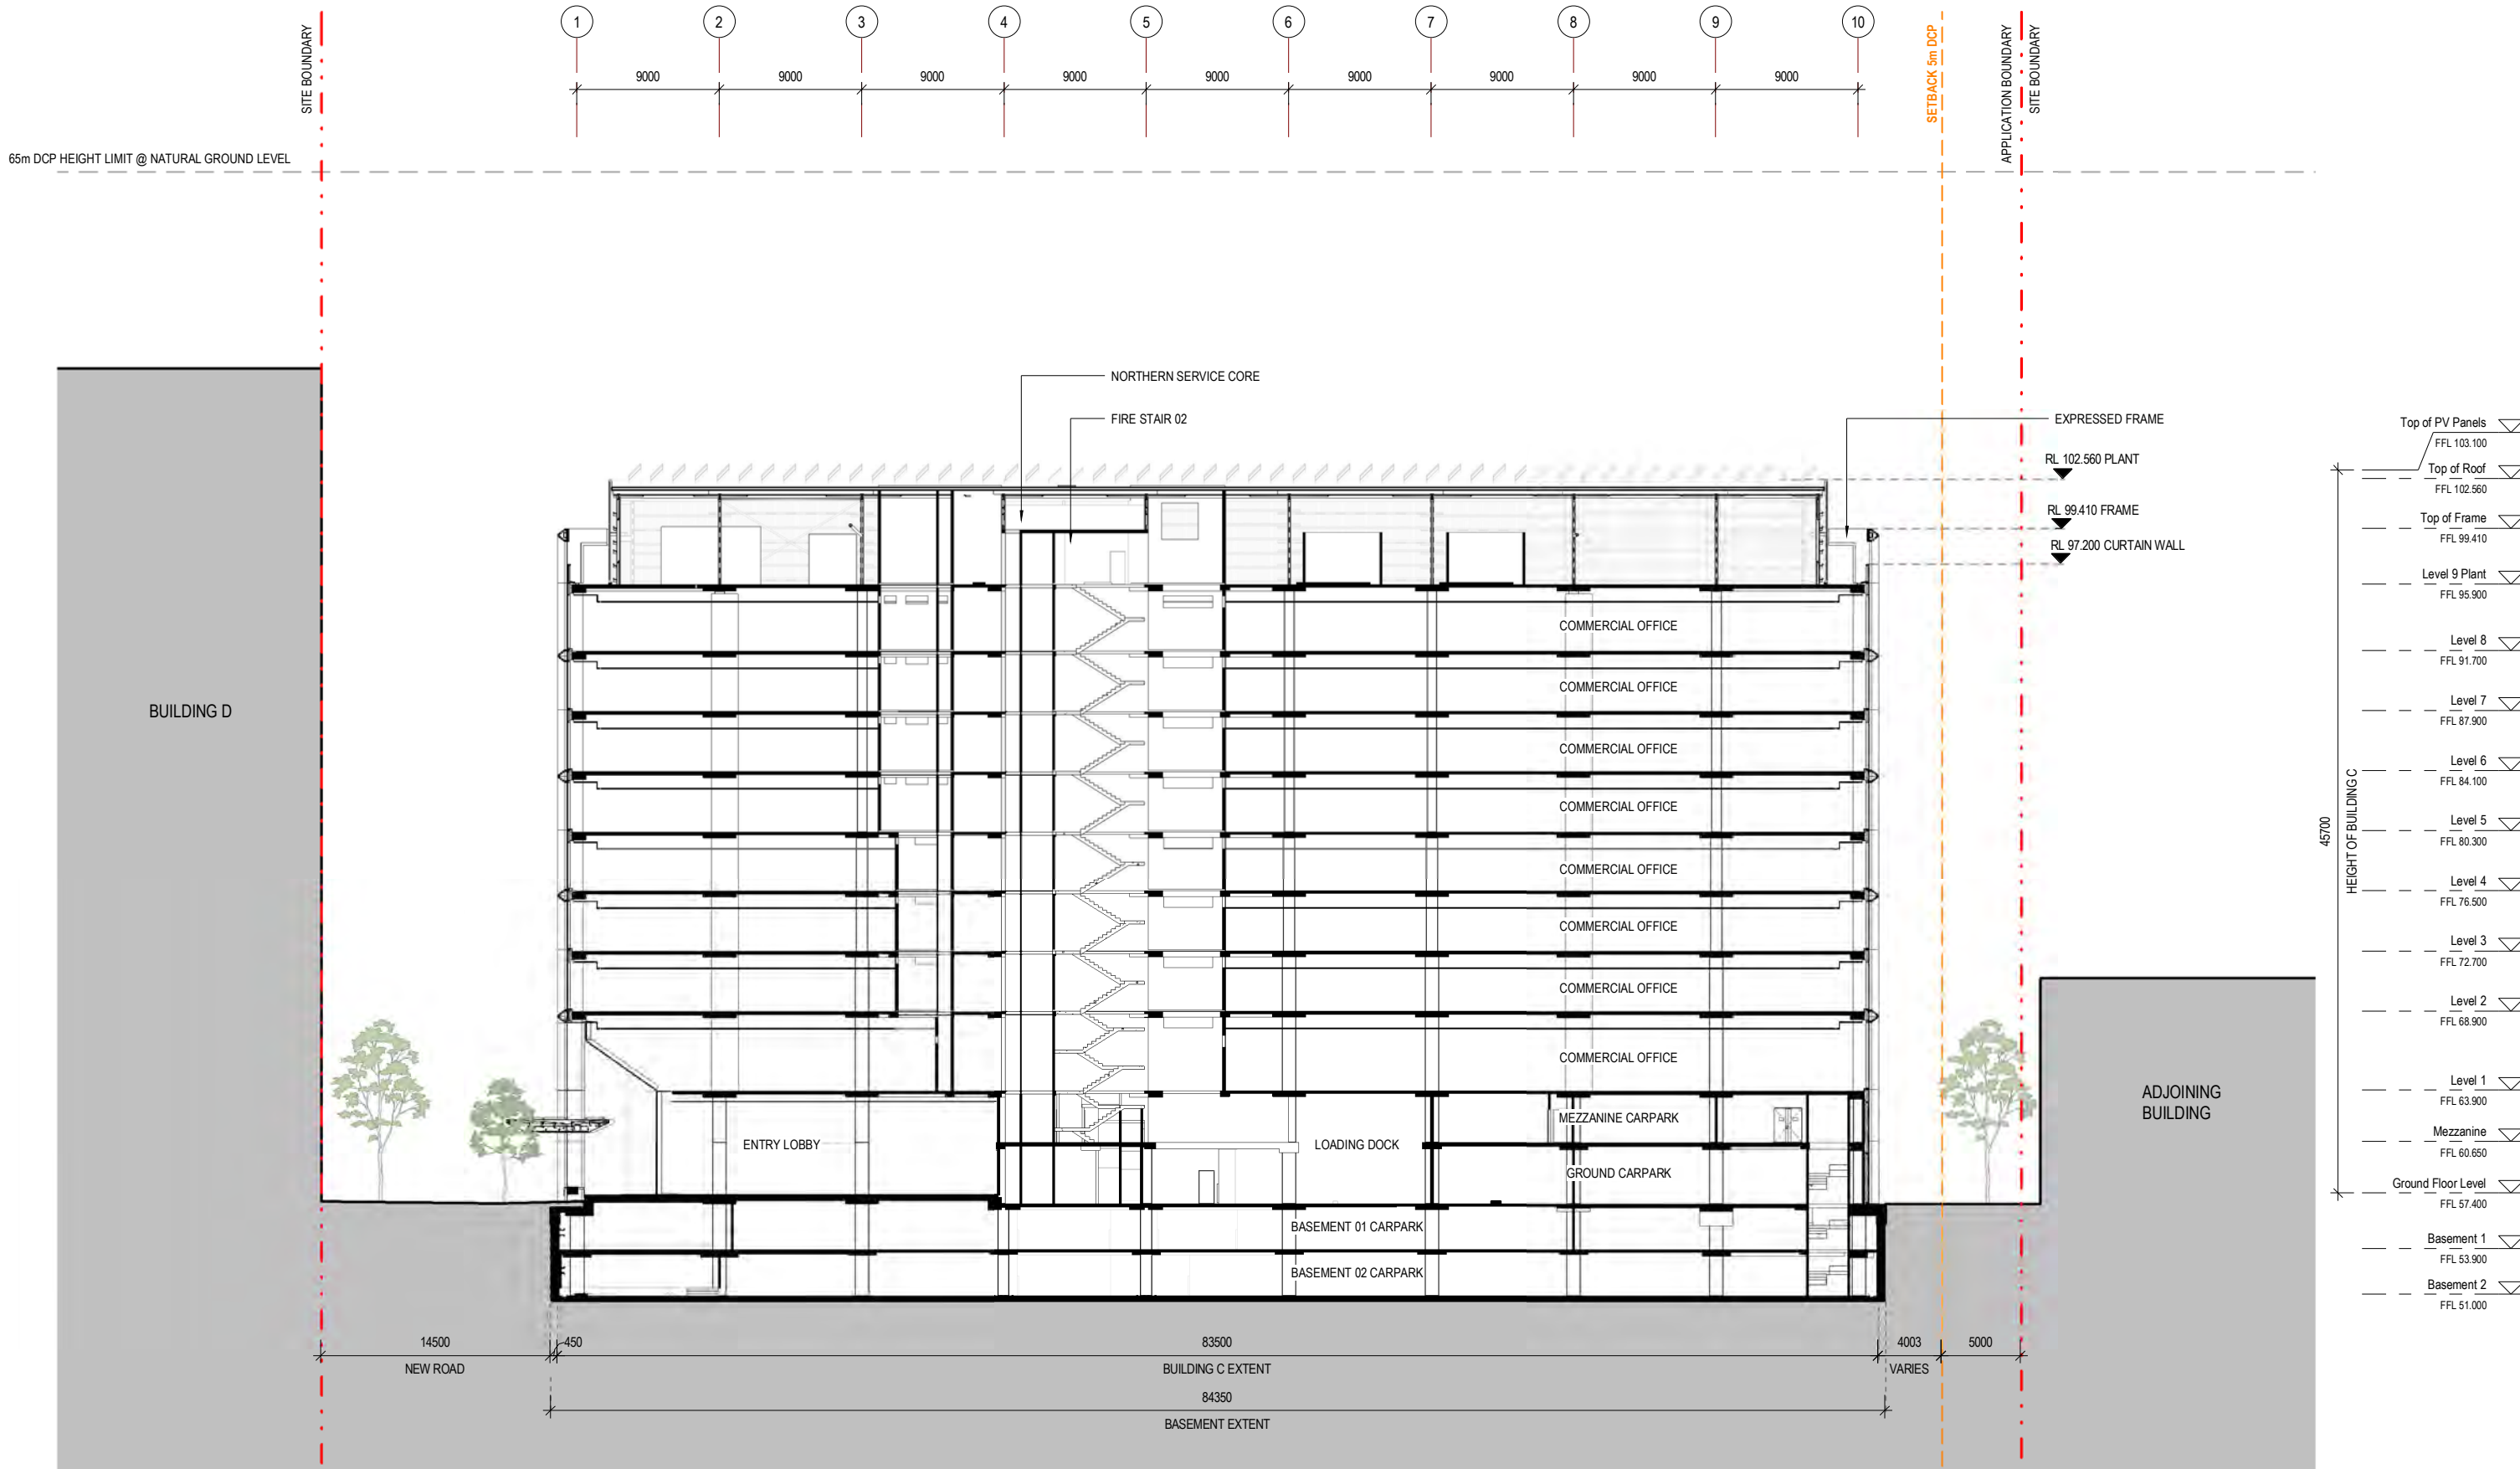

C SECTION C

SCALE: 1:200

architectus
Architectus Group Pty Ltd is the owner of the copyright subsisting in these drawings, plans, designs and specifications. They must not be used, reproduced or copied, in whole or in part, nor may the information, ideas and concepts therein contained (which are confidential to Architectus Group Pty Ltd) be disclosed to any person without the prior written consent of that company.



Do not scale drawings. Verify all dimensions on site

issue	amendment	date
A	PRELIMINARY	16.06.17
B	DRAFT ISSUE	23.06.17
C	DRAFT ISSUE	28.07.17
D	DA ISSUE	31.08.17
E	DA ISSUE	09.03.18

Developer/Contractor



JOHN HOLLAND
Level 3, 65 Pirrama Road,
Pyrmont NSW 2009
Australia
Tel: +61 (0)2 9552 4288
www.johnholland.com.au

DEVELOPMENT
APPLICATION



architectusTM

Architectus Sydney
Level 18 MLC Centre
19 Martin Place
Sydney NSW 2000
T (61 2) 8252 8400
F (61 2) 8252 8600
sydney@architectus.com.au
ABN 90 131 245 684

Sydney
Melbourne
Adelaide
Auckland
Christchurch
Brisbane

checked	CZ/RP	scale	1: 200@A1
drawn	QH	project no	170456.00

project
Macquarie Park - Stage 1
Building C - 45-61 Waterloo Road

drawing
Section Sheet 03

drawing no.
MP1-ARC-DRW-ARC-0127

issue
E

9/03/2018 7:14:24 PM

[illegible]

**John
Holland**

DEVELOPMENT APPLICATION



Sydney
Melbourne
Adelaide
Auckland
Christchurch
Brisbane

Architectus Sydney
Level 18 MLC Centre
19 Martin Place
Sydney NSW 2000
T (61 2) 8252 8400
F (61 2) 8252 8600
sydney@architectus.com.au
ABN 90 131 245 684


checked	CZ/RP	scale	1 : 200@A1
drawn	QH	project no	170456.00

drawing

Section Sheet 04

drawing no.	issue
MP1-ARC-DRW-ARC-0128	E

9/03/2018 7:14:33 PM

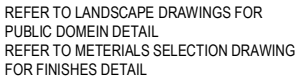

Do not scale drawings. Verify all dimensions on site

Developer/Contractor

checked	CZ/RP	scale	1 : 200@A1
drawn	QH	project no	170456.00


12/03/2018 10:09:54 AM

9/03/2018 7:16:23 PM

45 - 61 WATERLOO ROAD , MACQUARIE PARK - BUILDING C

		RL	F T O F	GFA Office	GFA Retail	Cars
Top of PV Panels		103.10				
Top of Roof		102.56	1.20			
Level 9 Plant	Plant	95.90	6.00	0	0	
Level 8	Office	91.70	3.80	4448	0	
Level 7	Office	87.90	3.80	4448	0	
Level 6	Office	84.10	3.80	4448	0	
Level 5	Office	80.30	3.80	4448	0	
Level 4	Office	76.50	3.80	4457	0	
Level 3	Office	72.70	3.80	4457	0	
Level 2	Office	68.90	3.80	4457	0	
Level 1	Office	63.90	5.00	4313	0	
Mezzanine	Office	60.65	3.25	520	0	39
Ground Floor Level	Lobby & Retail	57.40	3.25	1434	849	21
Basement 1	Car Park	53.90	3.50	0	0	132
Basement 2	Car Park	51.00	2.90	0	0	163
				37430	849	355
				GFA Total	38279	


Architectus Group Pty Ltd is the owner of the copyright subsisting in these drawings, plans, designs and specifications. They must not be used, reproduced or copied, in whole or in part, nor may the information, ideas and concepts therein contained (which are confidential to Architectus Group Pty Ltd) be disclosed to any person without the prior written consent of that company.

 [illegible]


Level 3, 65 Pirrama Road,
Pyrmont NSW 2009
Australia
Tel: +61 (0)2 9552 4288
www.johnholland.com.au

checked	CZ/RP	scale	@A1
drawn	DT	project no	170456.00

12/03/2018 10:06:58 AM

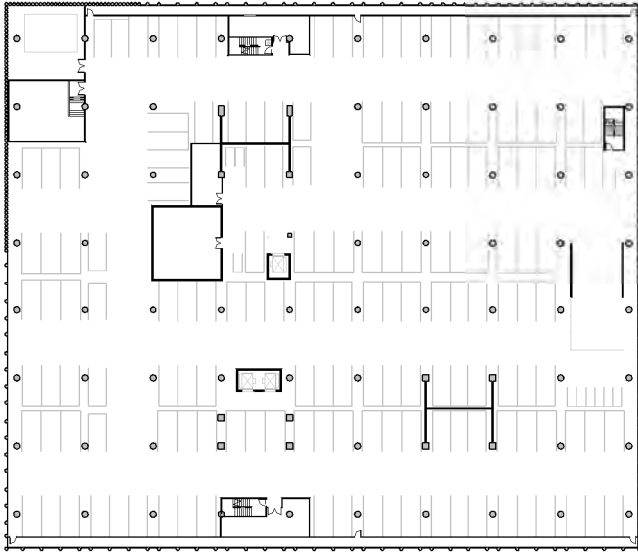

1 BASEMENT 02 GFA
Scale: 1 : 500

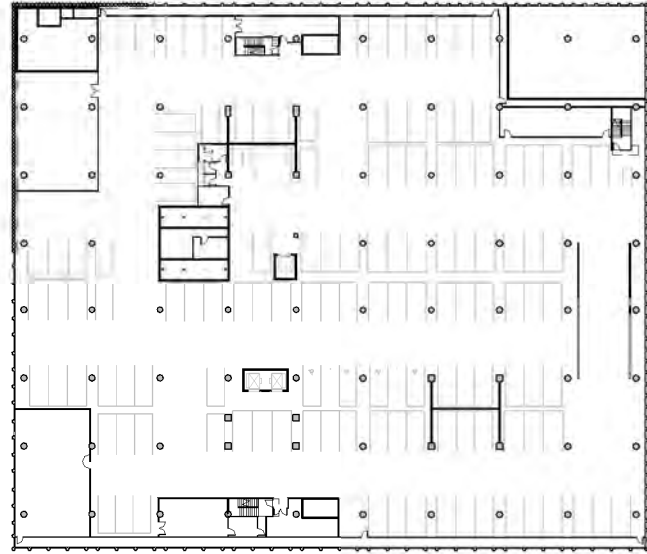


2 BASEMENT 01 GFA
Scale: 1 : 500




3 GROUND GFA
Scale: 1 : 500




4 MEZZANINE GFA
Scale: 1 : 500

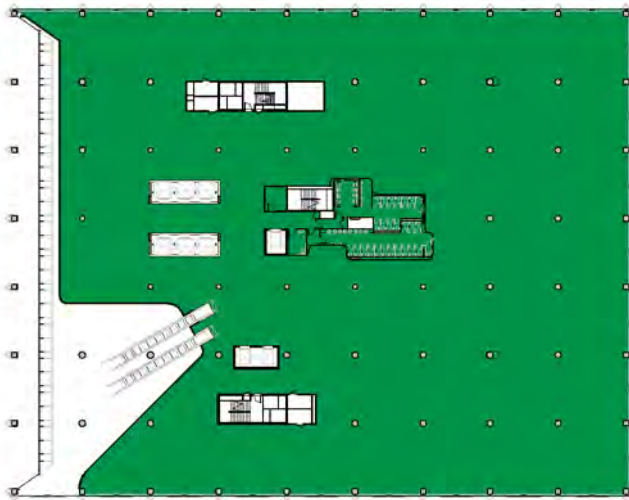

5 LEVEL 01 GFA
Scale: 1 : 500

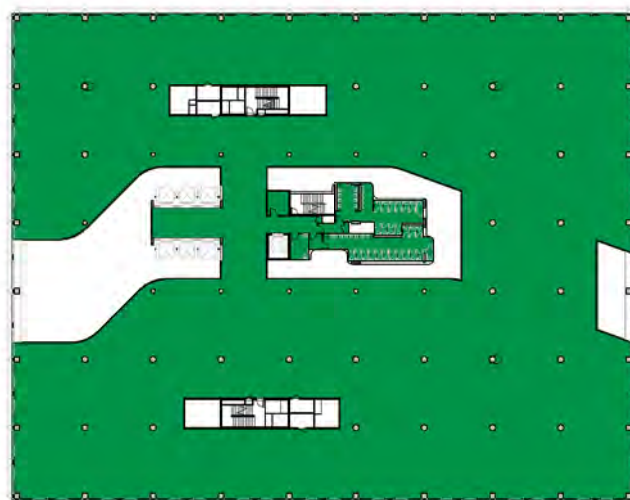

6 LEVEL 02 GFA
Scale: 1 : 500

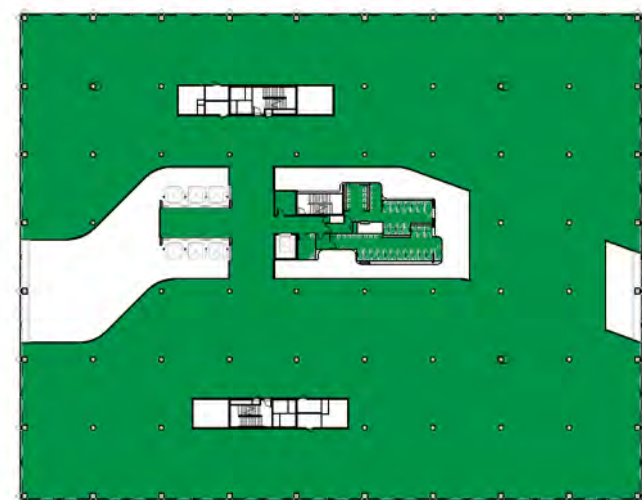

7 Level 3 - GFA
Scale: 1 : 500

architectus
Architectus Group Pty Ltd is the owner of the copyright subsisting in these drawings, plans, designs and specifications. They must not be used, reproduced or copied, in whole or in part, nor may the information, ideas and concepts therein contained (which are confidential to Architectus Group Pty Ltd) be disclosed to any person without the prior written consent of that company.



Do not scale drawings. Verify all dimensions on site

issue	amendment	date
A	PRELIMINARY	16.06.17
B	DRAFT ISSUE	23.06.17
C	DRAFT ISSUE	28.07.17
D	DA ISSUE	31.08.17
E	DRAFT ISSUE	16.02.18

Developer/Contractor



JOHN HOLLAND
Level 3, 65 Pirrama Road,
Pyrmont NSW 2009
Australia
Tel: +61 (0)2 9552 4288
www.johnholland.com.au

LEGEND

- OFFICE GFA
- RETAIL GFA

DEVELOPMENT APPLICATION

architectusTM

Architectus Sydney
Level 18 MLC Centre
19 Martin Place
Sydney NSW 2000
T (61 2) 8252 8400
F (61 2) 8252 8600
sydney@architectus.com.au
ABN 90 131 245 684

Sydney
Melbourne
Adelaide
Auckland
Christchurch
Brisbane

checked	CZ/RP	scale	1 : 500@A1
drawn	DT	project no	170456.00







project
Macquarie Park - Stage 1
Building C - 45-61 Waterloo Road

drawing
Schedule of Areas Sheet 02

drawing no.
MP1-ARC-DRW-ARC-0196

issue
E

9/03/2018 7:16:49 PM

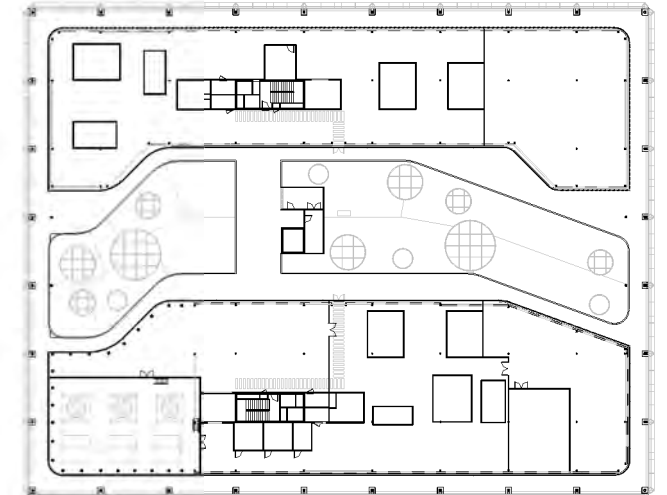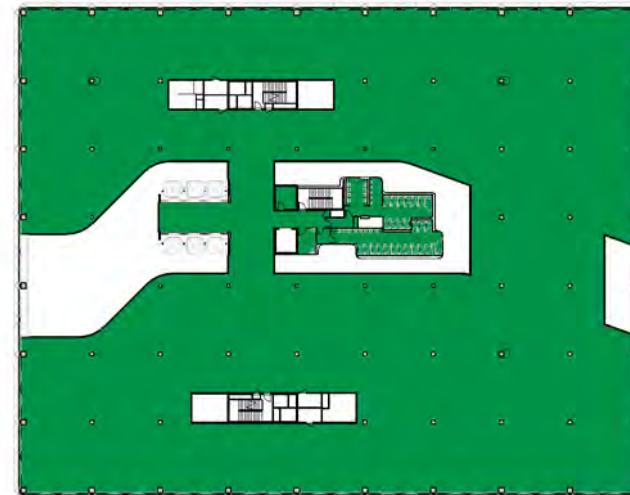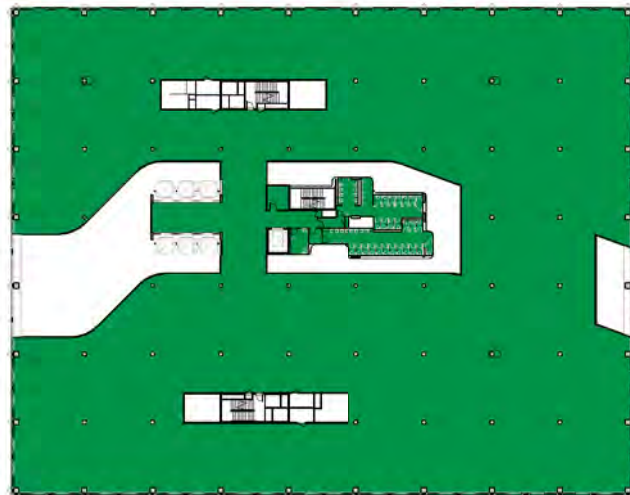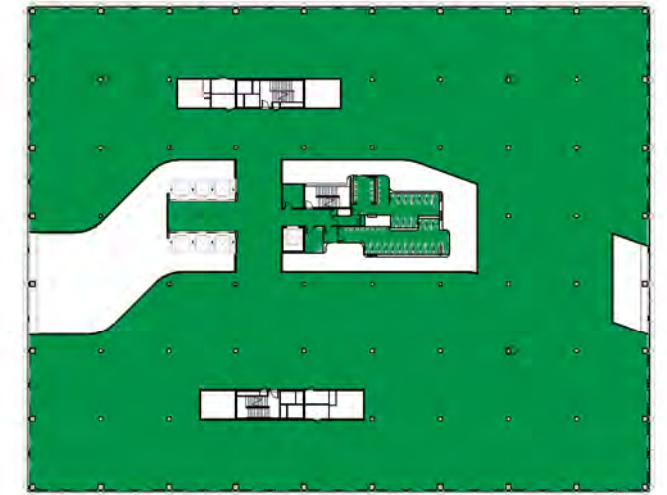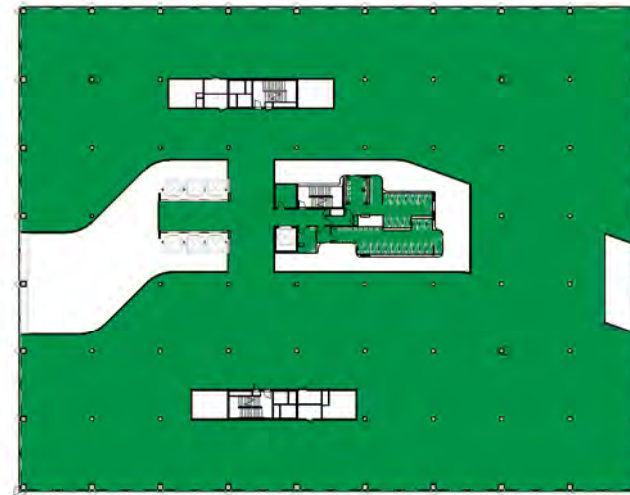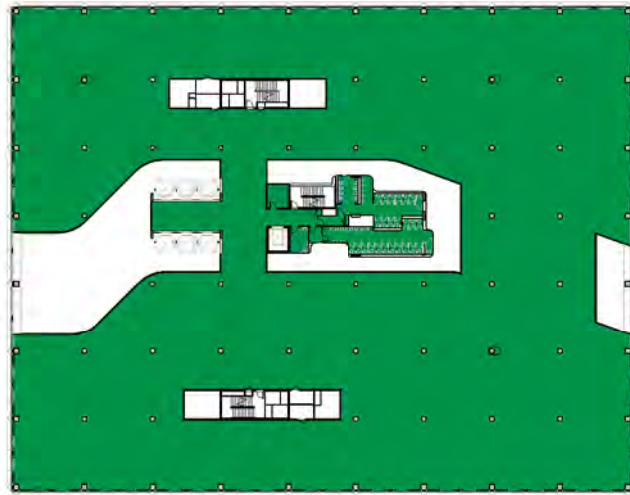

©architectus™

Architectus Group Pty Ltd is the owner of the copyright subsisting in these drawings, plans, designs and specifications. They must not be used, reproduced or copied, in whole or in part, nor may the information, ideas and concepts therein contained (which are confidential to Architectus Group Pty Ltd) be disclosed to any person without the prior written consent of that company.



Do not scale drawings. Verify all dimensions on site

[illegible]

Developer/Contractor



JOHN HOLLAND

Level 3, 65 Pirrama Road,
Pyrmont NSW 2009
Australia
Tel: +61 (0)2 9552 4288
www.johnholland.com.au

LEGEND

■ OFFICE GFA
■ RETAIL GFA

DEVELOPMENT APPLICATION

architectus™

Architectus Sydney
Level 18 MLC Centre
19 Martin Place
Sydney NSW 2000
T (61 2) 8252 8400
F (61 2) 8252 8600
sydney@architectus.com.au
ABN 90 131 245 684

Sydney
Melbourne
Adelaide
Auckland
Christchurch
Brisbane

checked	CZ/RP	scale	1 : 500@A1
drawn	DT	project no	170456.00

project

Macquarie Park - Stage 1
Building C - 45-61 Waterloo Road

drawing

Schedule of Areas Sheet 03

drawing no.

MP1-ARC-DRW-ARC-0197

Issue

E

9/03/2018 7:17:17 PM