


**RSL ANZAC VILLAGE
STAGE 1 OLD DARBY & JOAN
NARRABEEN NSW 2101**

LANDSCAPE SECTION 96

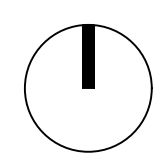


COVER SHEET

project: RSL ANZAC VILLAGE
client: RSL LIFE CARE
date: 24.11.2017
revision: B
drawn: JZ
checked: JH

TaylorBrammer
TAYLOR BRAMMER LANDSCAPE ARCHITECTS PTY LTD
SYDNEY STUDIO
218 Oxford Street Woolahra, NSW, 2025 E: sydney@taylorbrammer.com.au T: 61 2 9387 8855
Copyright of Taylor Brammer Landscape Architects Pty Ltd. ABN 61 098 724 988




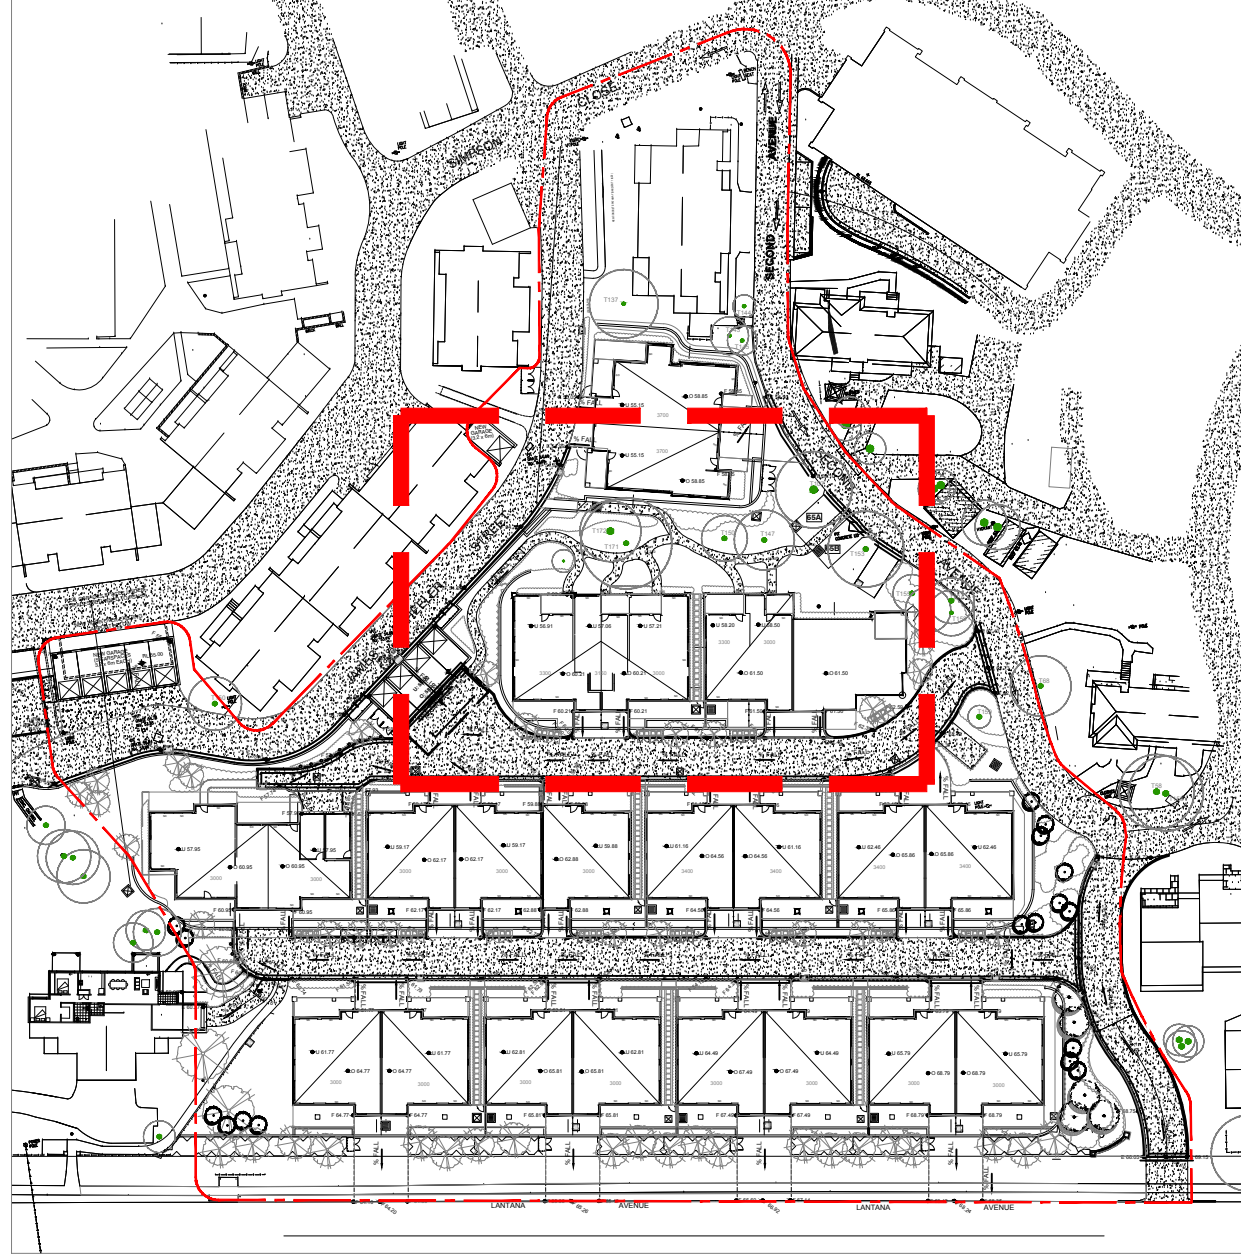


DETAIL PLAN 01




PLANTING SCHEDULE				
ID	Species	Common Name	Height	Pot Size
Trees				
AC	Angophora costata	Smooth-barked Apple	20	100L
BS	Banksia serrata	Old Man Banksia	8	75L
CV	Callistemon viminalis	Bottlebrush	12	75L
CG	Ceratopetalum gummiferum	NSW Christmas Bush	6	75L
EB	Eucalyptus botryoides	Bangay	30	100L
EH	Eucalyptus haemastoma	Scrubby Gum	20	100L
EM	Eucalyptus microcorys	Tallowood	25	100L
EN	Eucalyptus nicholii	Narrow-leaved Black Perp	16	100L
ER	Eucalyptus racemosa	Scrubby Gum	15	100L
EU	Eucalyptus umbra	Broad-leaved White Maho	25	100L
GF	Glochidion ferdinandi	Cheese Tree	12	75L
Shrubs				
AA	Asplenium australasicum	Bird's Nest Fern	1	45L
BL	Boronia ledifolia	Sydney Boronia	1	45L
CA	Correa alba	White Correa	1.5	300mm
CY	Cyathea australis	Rough Tree Fern	4	45L
GB	Grevillea buxifolia	Grey Spider flower	1.5	300mm
GS	Grevillea speciosa	Red Spider flower	1.5	300mm
LP	Leptospermum 'Pink Cascade'	Leptospermum	0.8	300mm
LT	Leptospermum trinervium	Tea-tree	4	300mm
MC	Macrozamia communis	Cycad	4	45L
SC	Syzygium 'Cascade'	Pink Flowering Lilly Pilly	4	300mm
WF	Westringia fruticosa	Coast Rosemary	2	300mm
VO	Viburnum odoratissimum	Sweet Viburnum	2.5	300mm
Groundcovers				
AB	Anigodanthos 'Bush Gem'	Kangaroo Paw	500mm	200mm
BN	Blechnum nudum	Fishbone Water Fern	500mm	200mm
BR	Brachycome multifida	Rock Daisy	150mm	200mm
DP	Dampiera purpurea	Purple Dampiera	100mm	200mm
DT	Danthonia tenuior	Wallaby Grass	500mm	200mm
DC	Dianella caerulea	Paroo Lily	500mm	200mm
GR	Grevillea 'Bronze Rambler'	Grevillea	300mm	200mm
GG	Grevillea 'Gaudi Chaudi'	Grevillea	500mm	200mm
GP	Grevillea 'Pooninda Royal Ma'	Grevillea	200mm	200mm
HV	Hardenbergia violacea	false sarsaparilla	200mm	200mm
LM	Liriope muscari 'Evergreen G'	Evergreen Giant	500mm	200mm
LL	Lomandra longifolia	Spiny-headed mat-rush	500mm	200mm
MP	Myoporum parvifolium	Creeping Boobialla	100mm	140mm
PS	Paterosnia sericea	Silky Purple-flag	400mm	200mm
PX	Philodendron Xanadu	Xandu	500mm	140mm
VH	Viola hederacea	Native Violet	100mm	200mm

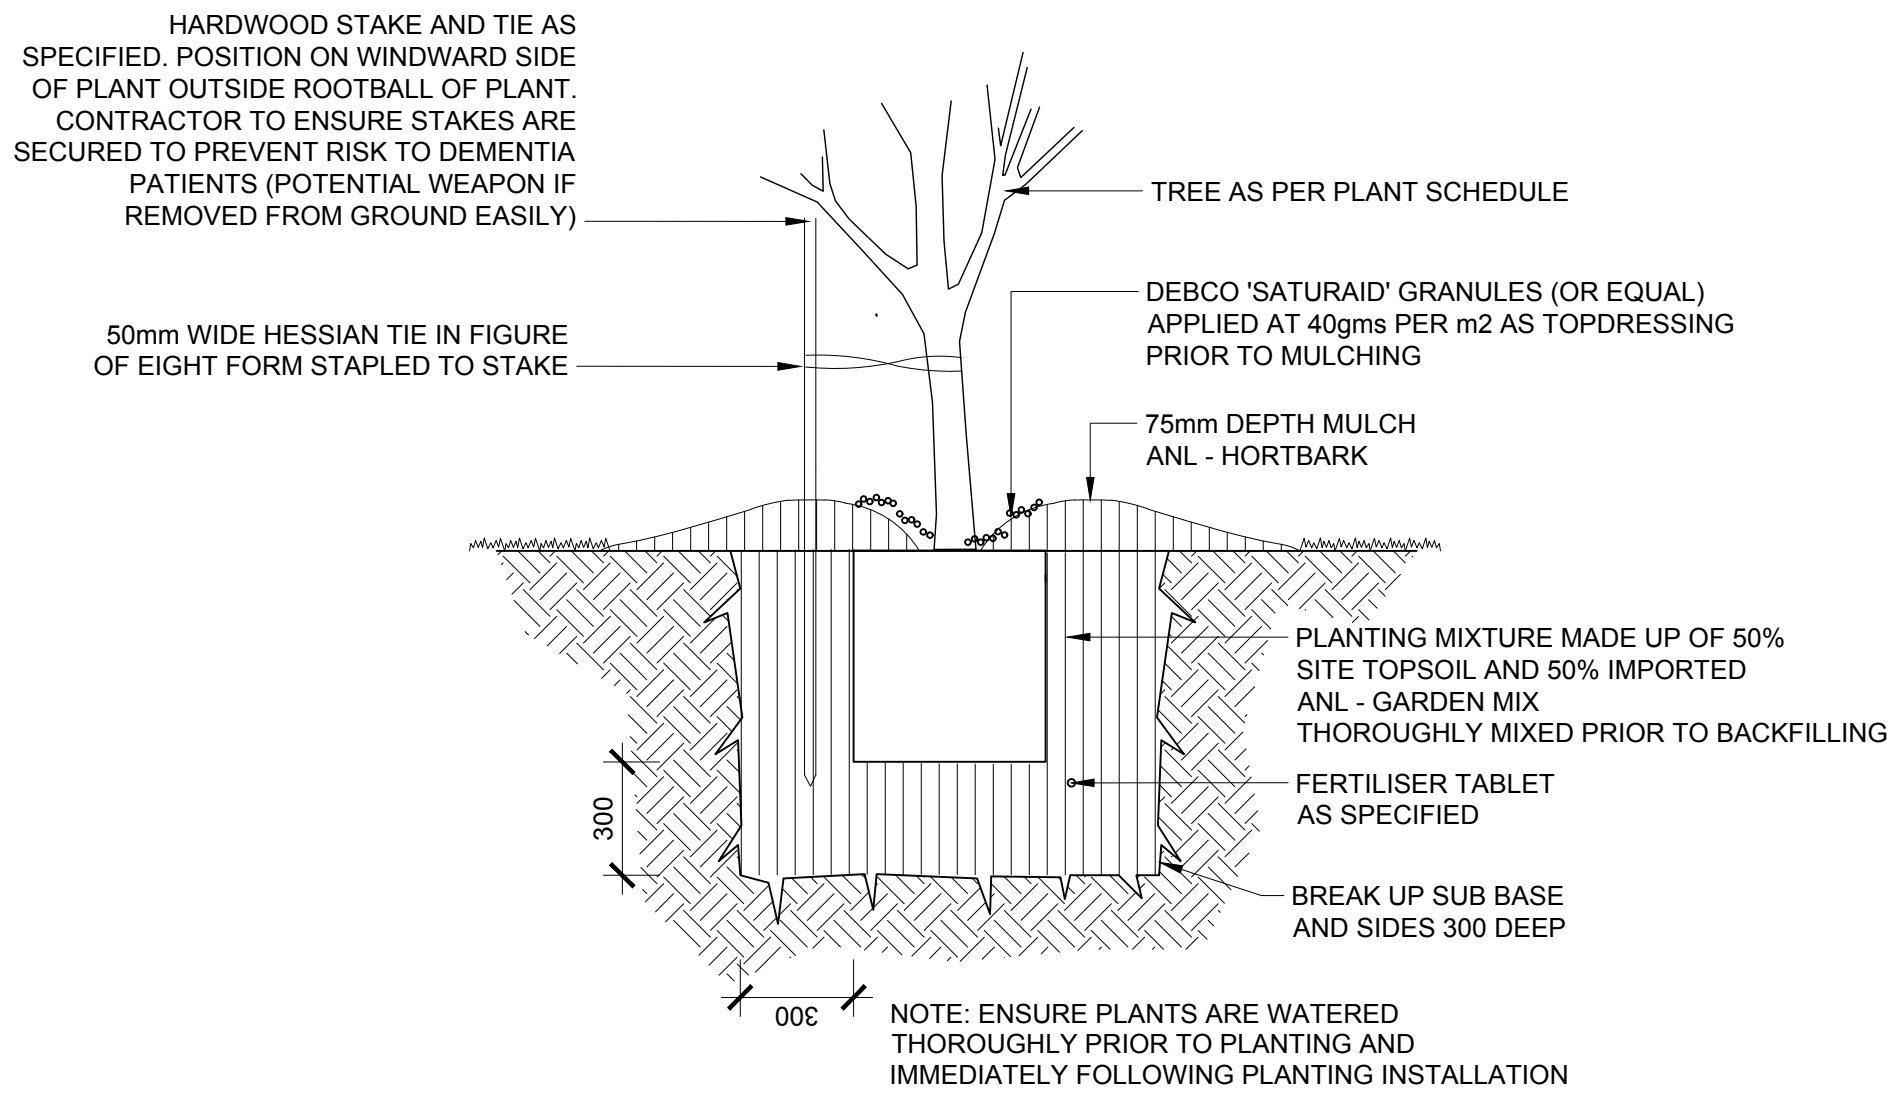


1 TREE PLANTING
TYPICAL SECTION 1:20

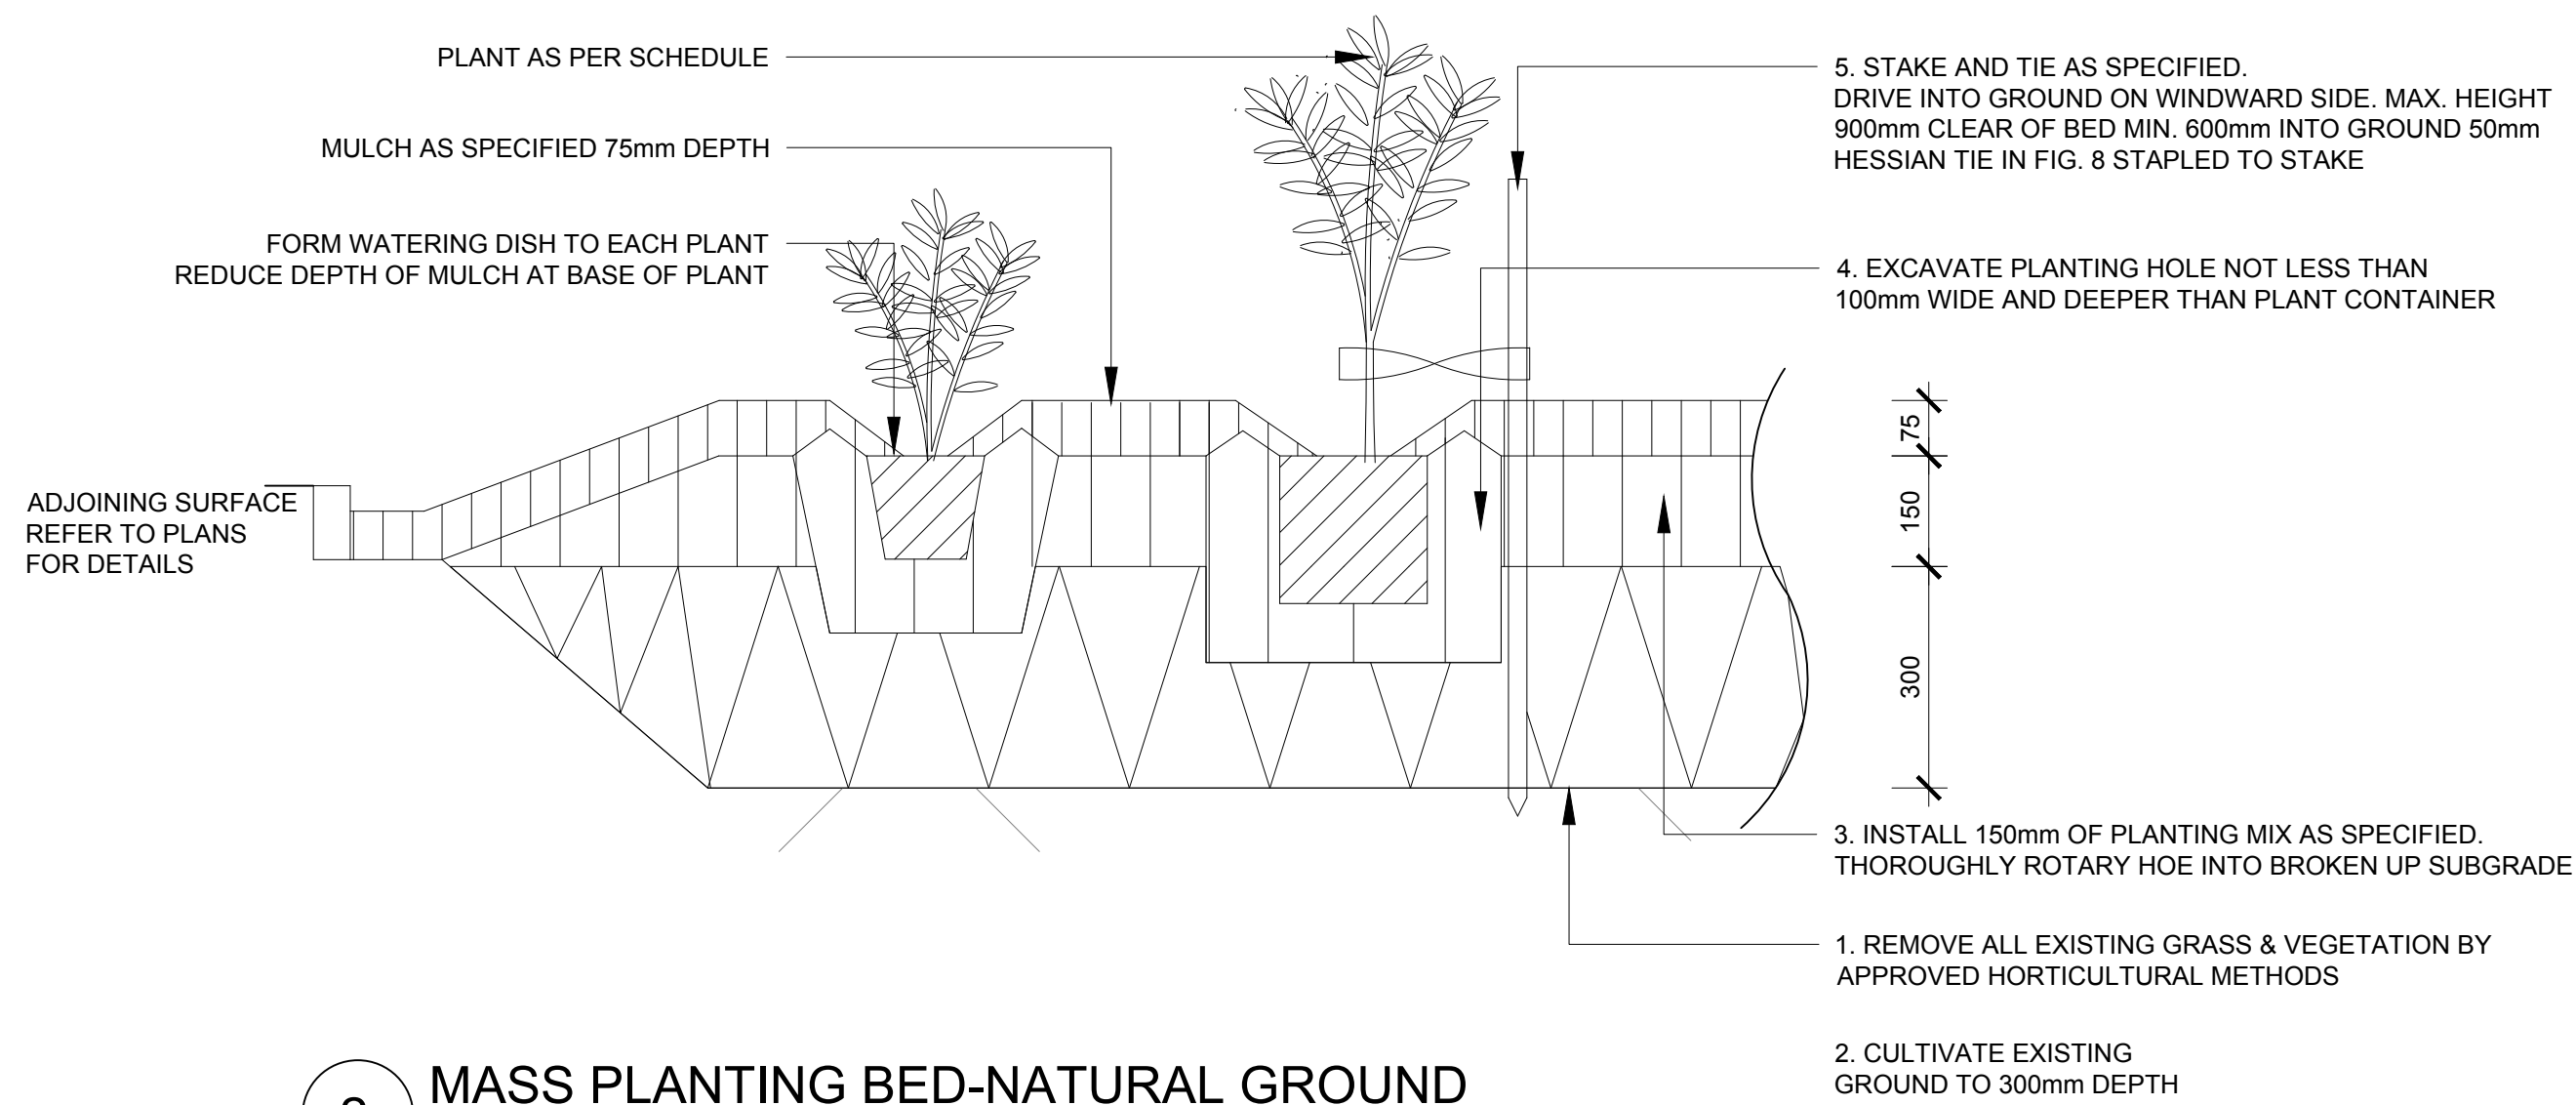


2 MASS PLANTING BED-NATURAL GROUND
TYPICAL SECTION 1:10

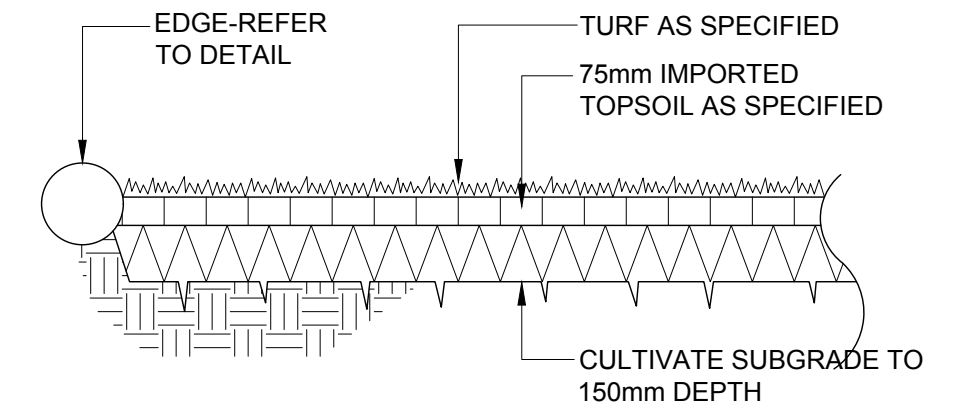

3 TURF
SECTION 1:20

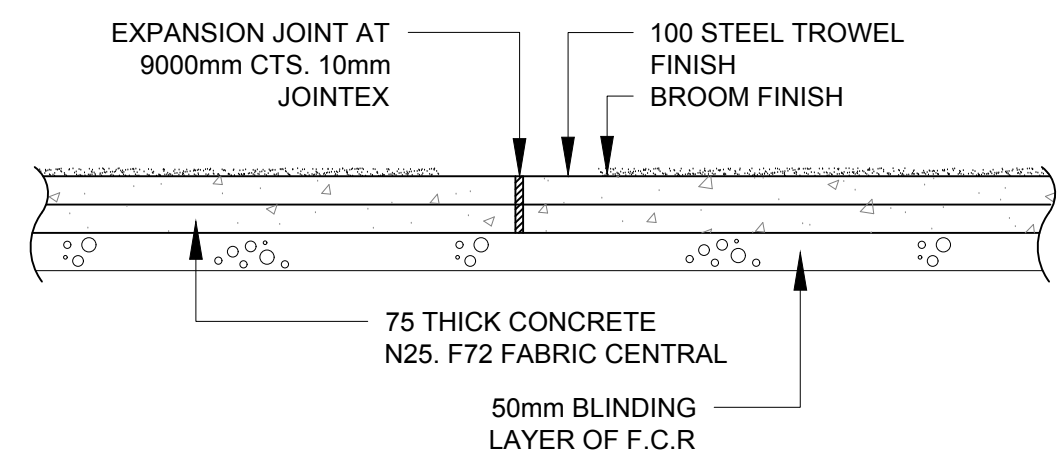


SECTION 1:10-EXPANSION JOINT

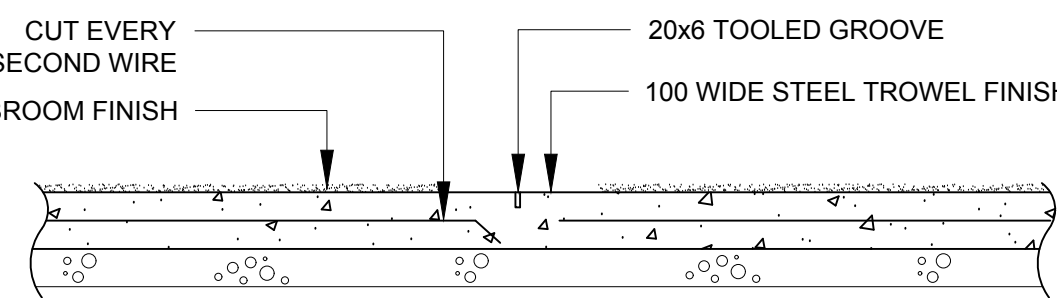


SECTION 1:10-CONSTRUCTION JOINT

NOTE: REFER TO PLANS FOR WIDTHS AND LOCATION


4 PAVING-CONCRETE
SCALE 1:10

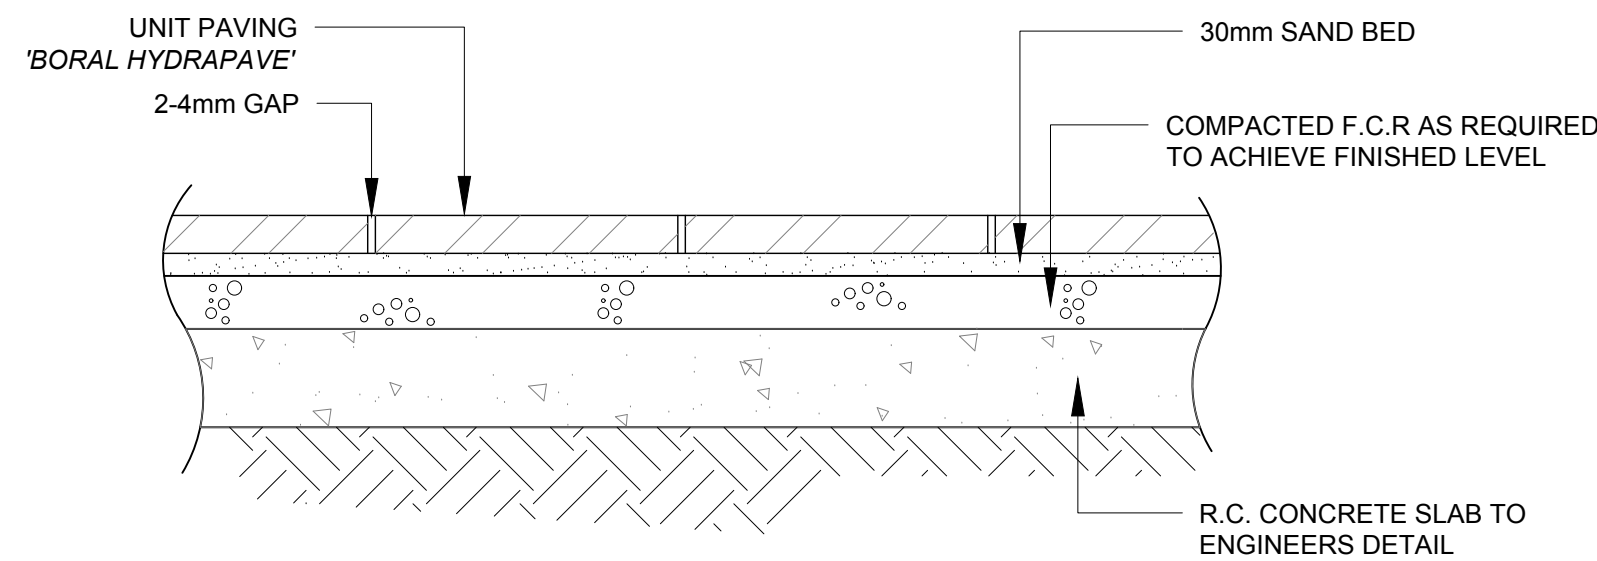

5 UNIT PAVING OVER CONCRETE SLAB
TYPICAL SECTION 1:10

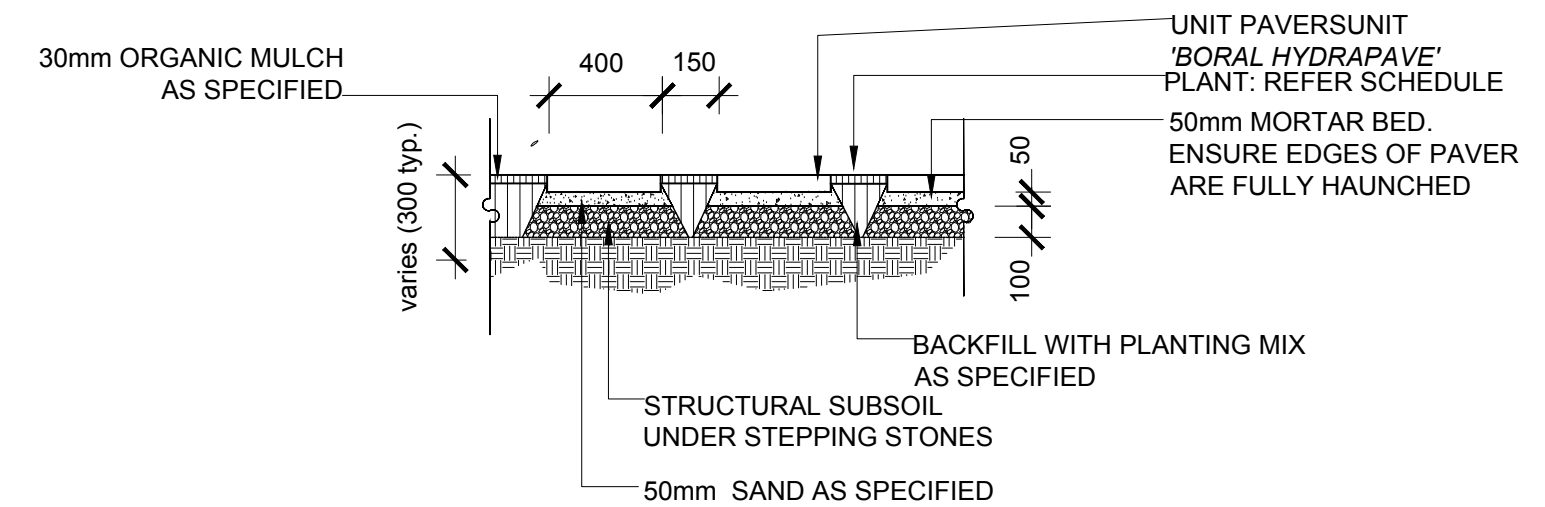

6 STEPPING STONE ON TURF
SECTION 1:20

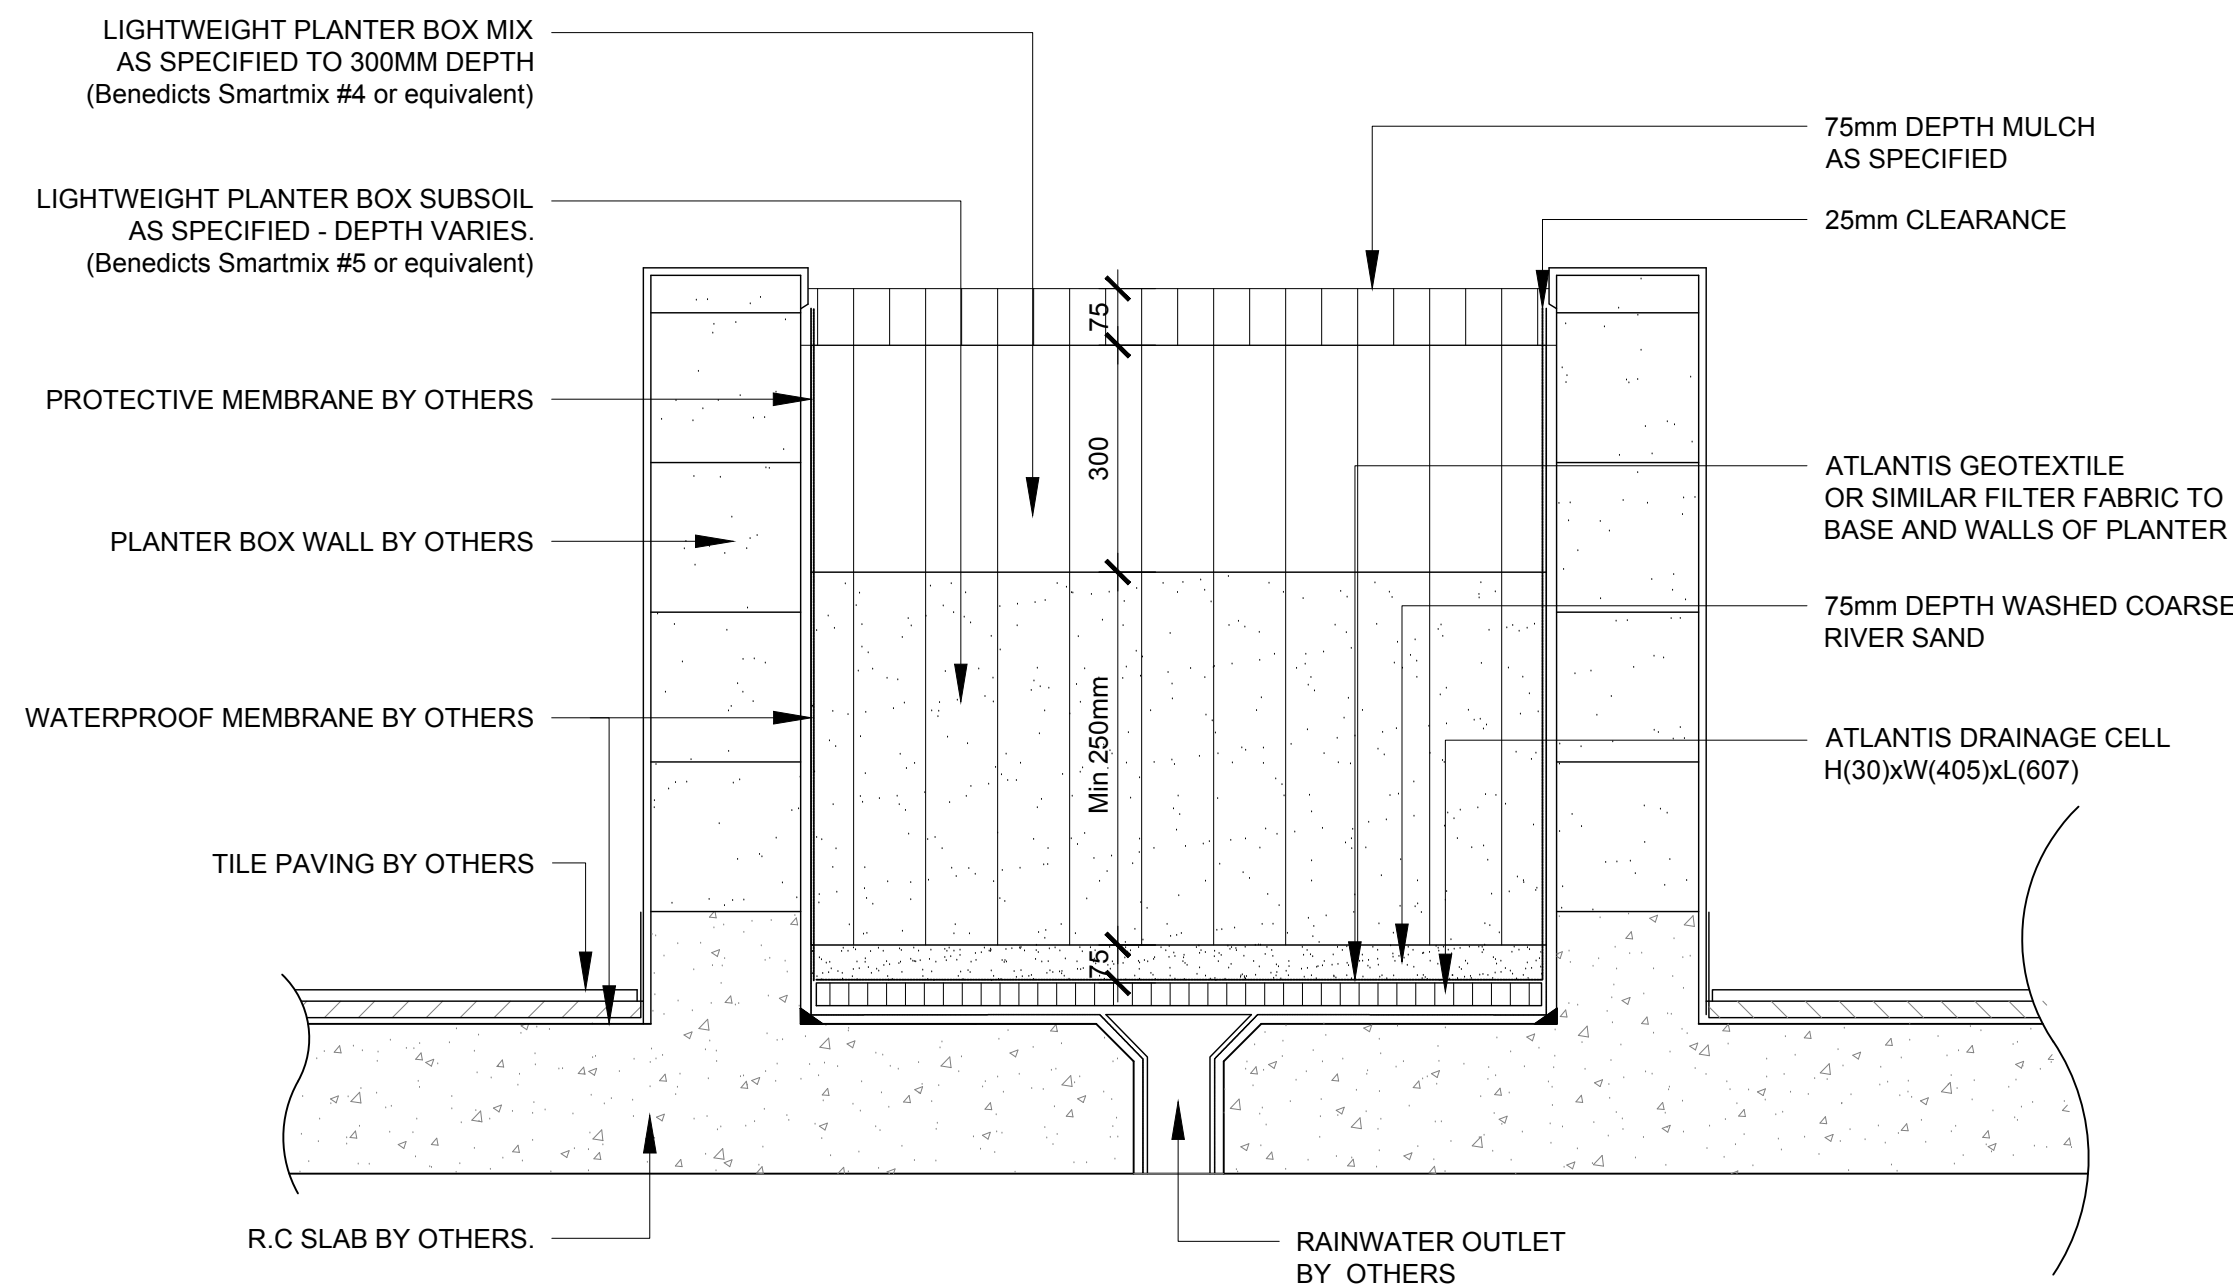

7 RAISED PLANTER BOX
TYPICAL SECTION 1:10

LANDSCAPE DETAILS

project: RSL ANZAC VILLAGE
client: RSL LIFECARE
date: 24.11.2017
revision: B
drawn: JZ
checked: JH

TaylorBrammer
TAYLOR BRAMMER LANDSCAPE ARCHITECTS PTY LTD
SYDNEY STUDIO
218 Oxford Street Woolahra, NSW, 2025 E sydney@taylorbrammer.com.au T 61 2 9387 8855
Copyright of Taylor Brammer Landscape Architects Pty Ltd. ABN 61 098 724 988

LD01