


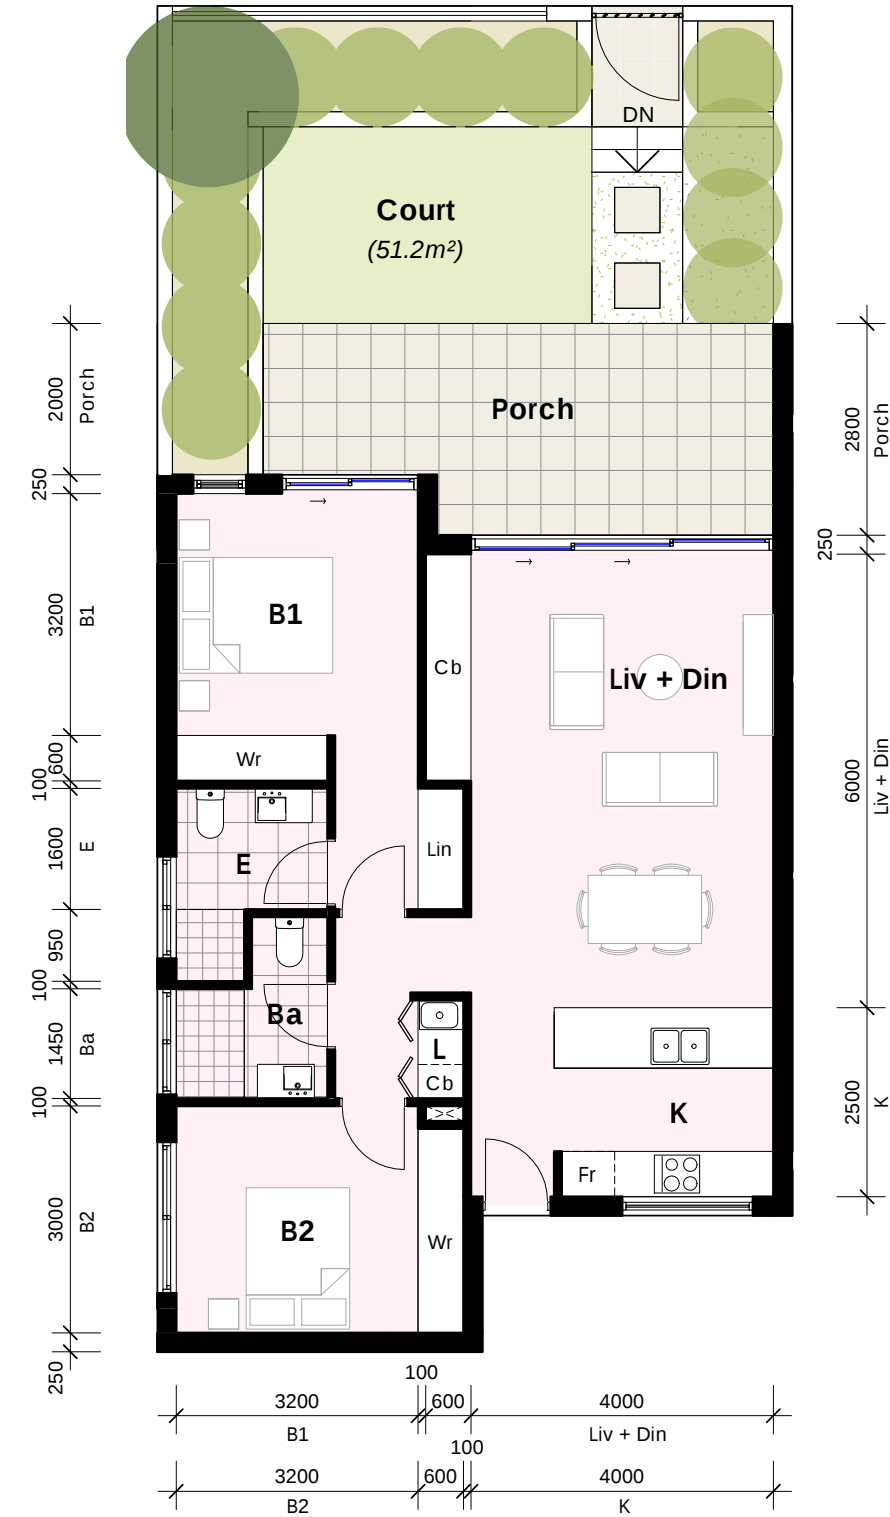


Unit Type A - 76 m²
Applies to: LG-U1

Unit Plans


1:100

Unit Schedule									
	Building 1				Building 2				Total No. Units
	1 Bed	1 Bed + Study	2 Bed	3 Bed	1 Bed	1 Bed + Study	2 Bed	3 Bed	
Lower Ground Floor	-	-	-	-	-	1	3	1	5
Ground Floor	-	-	-	-	1	-	5	-	6
Level 1 Floor	2	-	3	-	1	-	5	-	11
Level 2 Floor	2	-	3	-	1	-	5	-	11
Level 3 Floor	2	-	3	-	1	-	5	-	11
Level 4 Floor	2	-	3	-	1	-	5	-	11
Level 5 Floor	-	-	-	2	-	-	-	-	7
Total	8	-	12	2	5	1	28	1	57

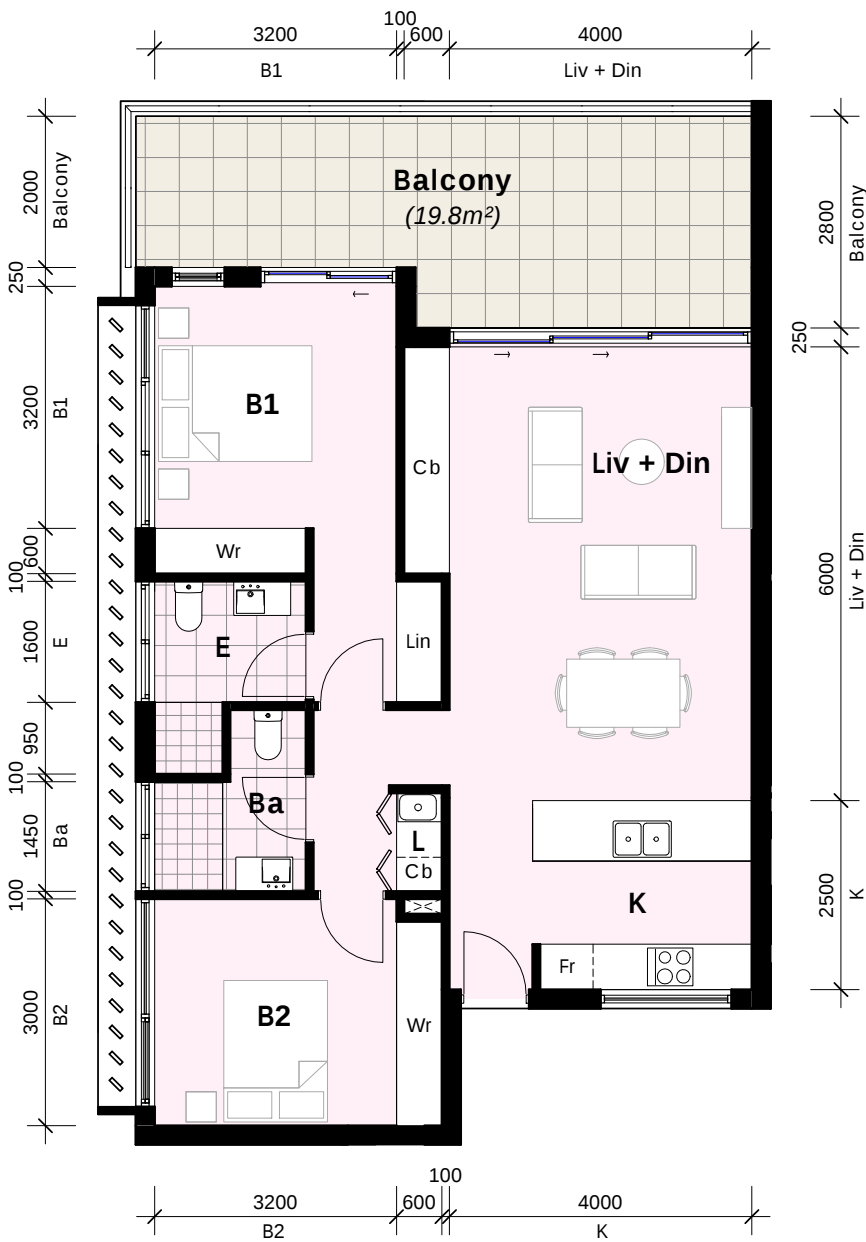

Unit Type A1 - 76 m²


Applies to: G-U1

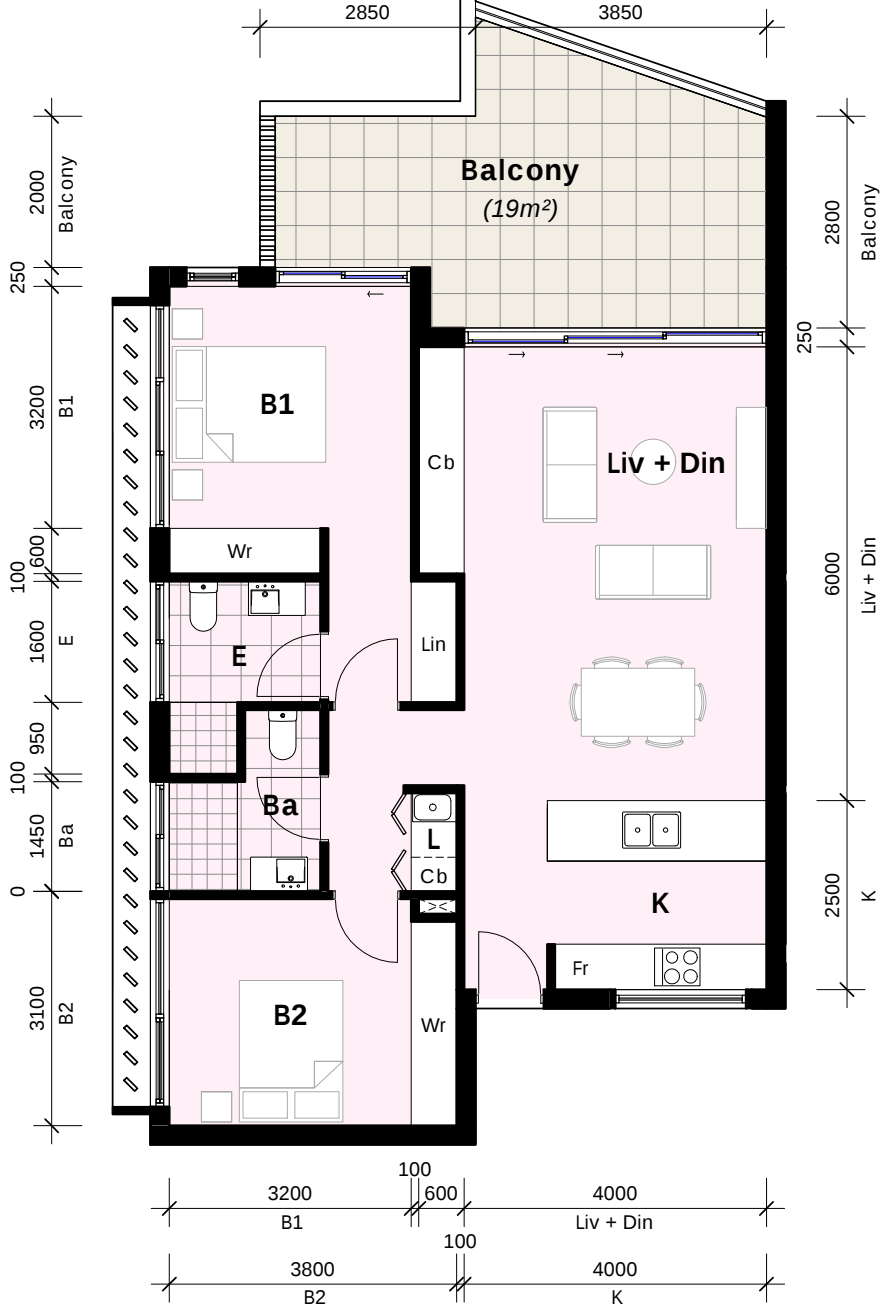


Unit Type A2 - 76 m²

Applies to: L1-U1, L2-U1, L3-U1 & L4-U1

Rev. #	Description	Date		Client Gaidra Pty Ltd	Consultants GSA Planning (Urban Planner) Structural Design Solutions (Structural) LAM Consulting Engineers (Stormwater) Building & Energy Consultants Australia (BASIX)	 alec pappas architects Pty Ltd	ABN: 60 050 064 045 Level 1, 12 Mashman Avenue Kingsgrove NSW 2208 ph: (02) 9554 8233 fx: (02) 9554 8244 em: info@alecpappas.com.au web: www.alecpappas.com.au nominated Architect: Alec Pappas (Registration No: 4713)	 Member Australian Institute of Architects	Project Proposed Mixed Use Development 850-858 King Georges Rd South Hurstville	Date Mar' 17 Scale Job No. 1 : 100 J09-16
A	Council Amendments	Oct'17								
	</									

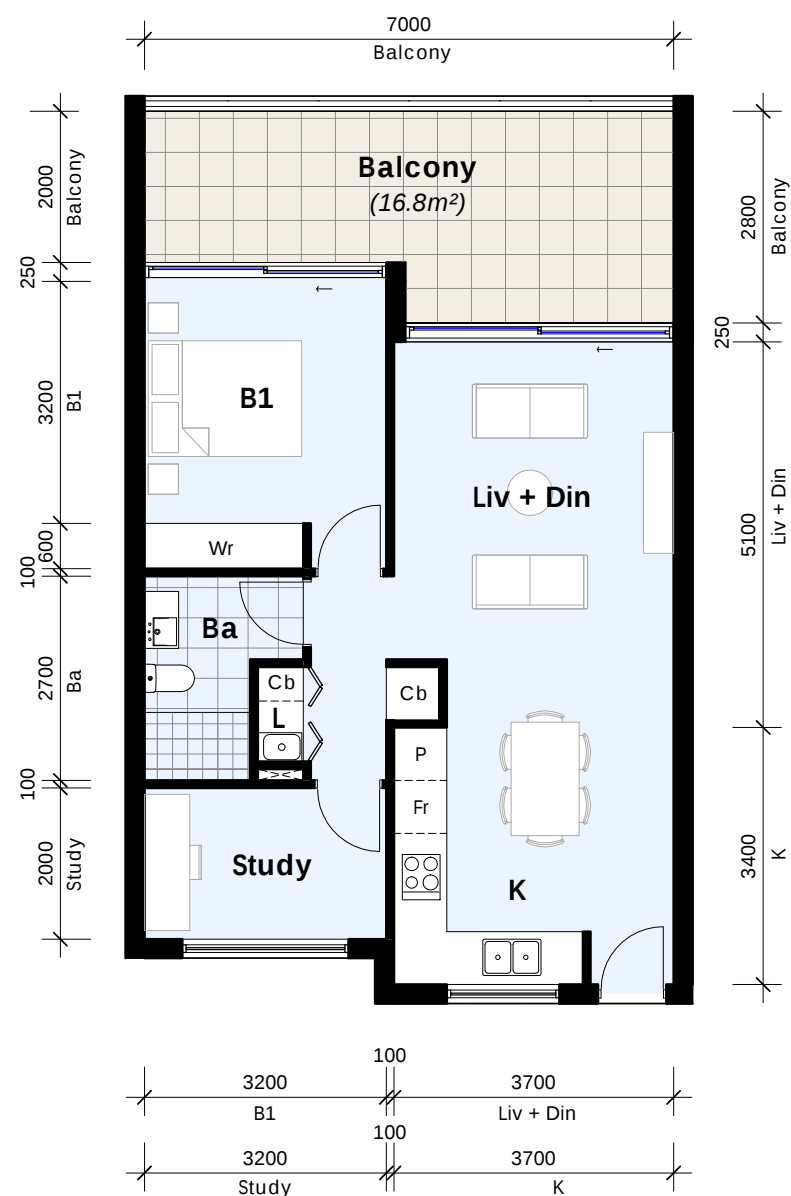Unit Type B - 60 m²

Applies to: G-U2


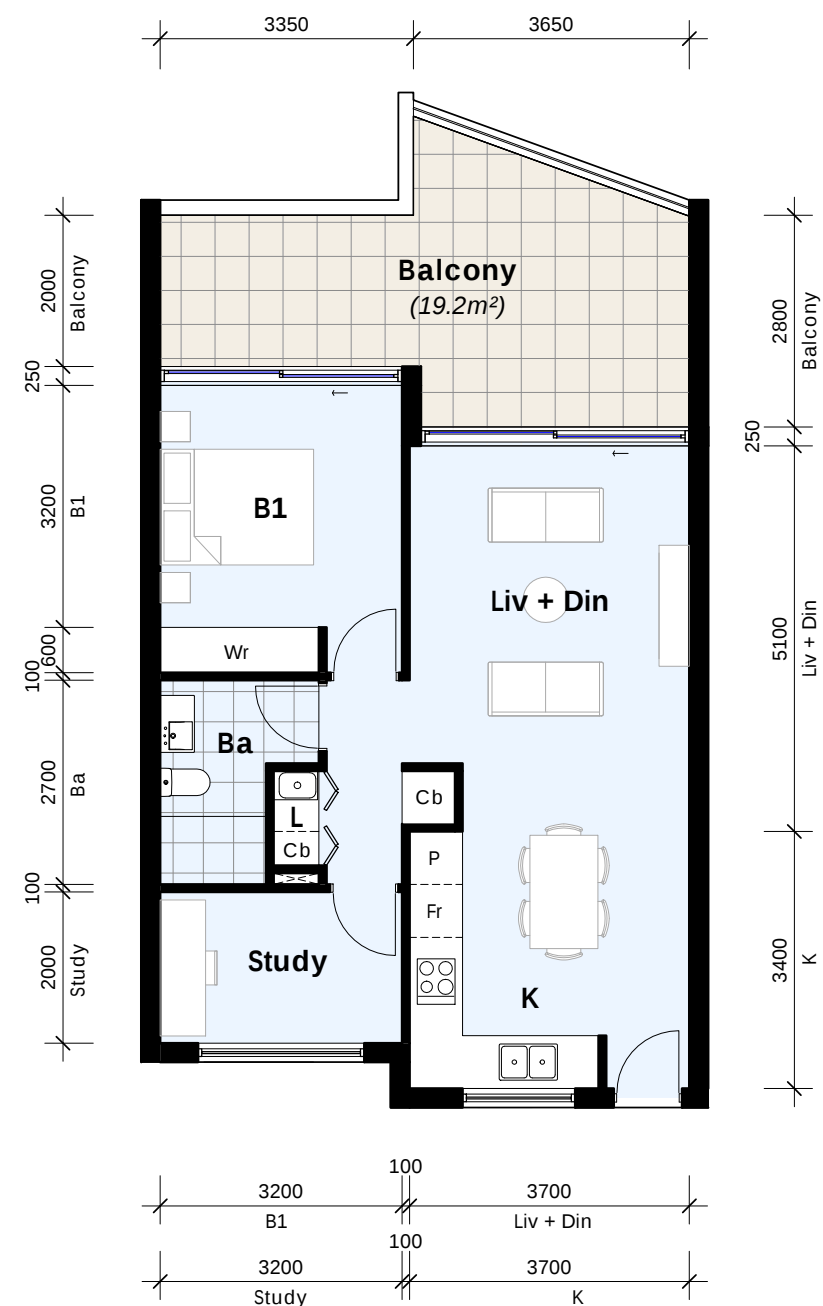
Unit Type B1 - 60 m²

Applies to: L1-U2, L2-U2, L3-U2 & L4-U2

Unit Plans

1:100


Rev. #	Description	Date		Client Gaidra Pty Ltd	Consultants GSA Planning (Urban Planner) Structural Design Solutions (Structural) LAM Consulting Engineers (Stormwater) Building & Energy Consultants Australia (BASIX)	 alec pappas architects Pty Ltd	ABN: 60 050 064 045 Level 1, 12 Mashman Avenue Kingsgrove NSW 2208 ph: (02) 9554 8233 fx: (02) 9554 8244 em: info@alecpappas.com.au web: www.alecpappas.com.au nominated Architect: Alec Pappas (Registration No: 4713)	 Member Australian Institute of Architects	Project Proposed Mixed Use Development 850-858 King Georges Rd South Hurstville	Date Mar' 17
A	Council Amendments	Oct' 17							Scale 1 : 100	Job No. J09-16
©	The Architect retains copyright. Authority should be requested for any reproductions	DESIGN INTENT FOR COUNCIL (DA)			Alec Pappas Architects Pty Ltd		Title Unit Plans	Dwg No. UP-02	Revision A	

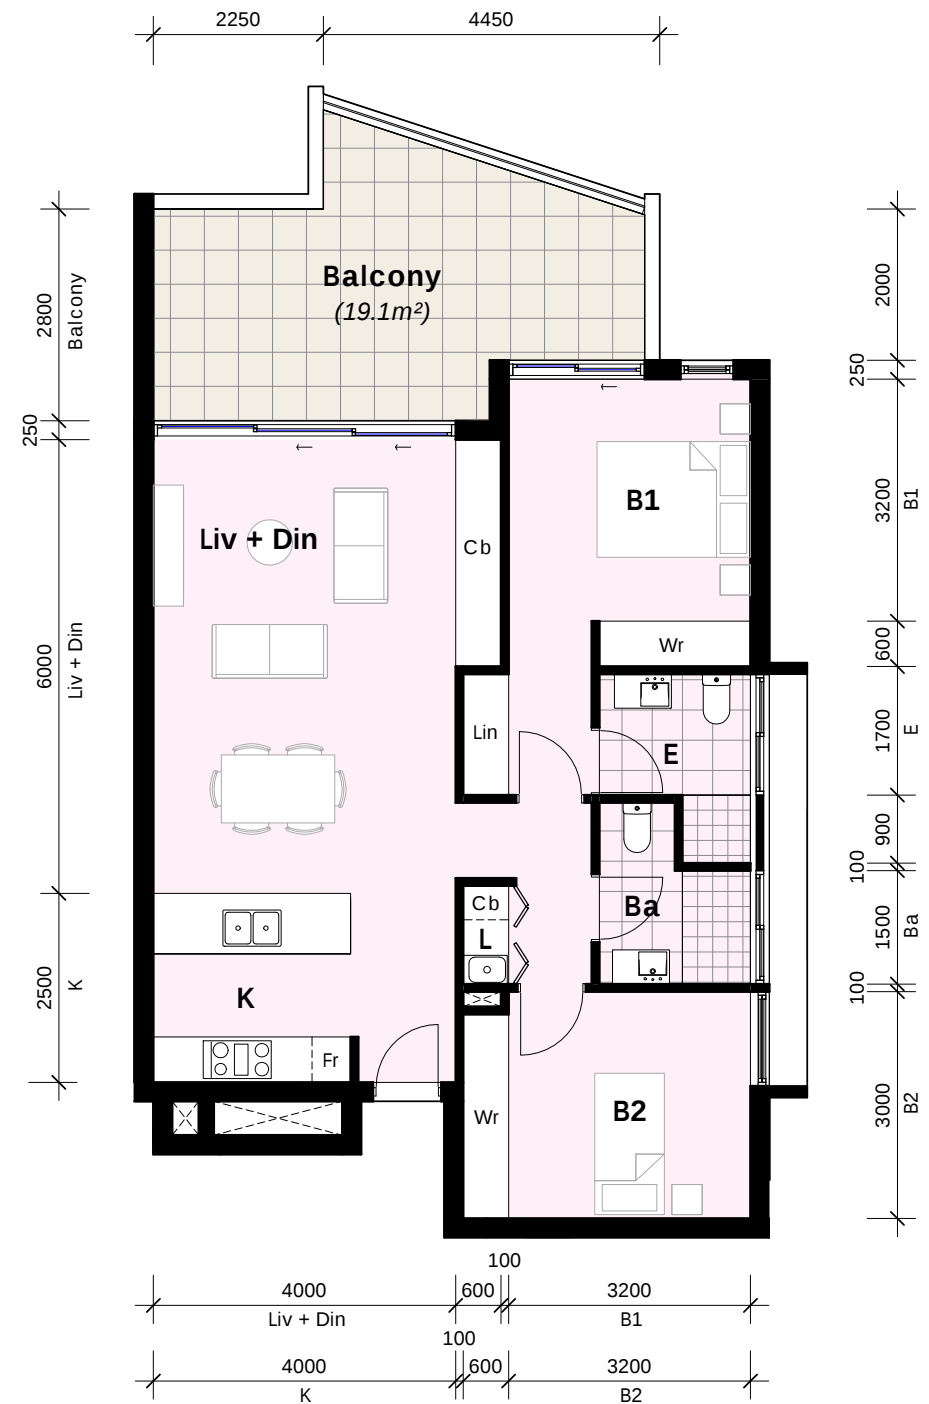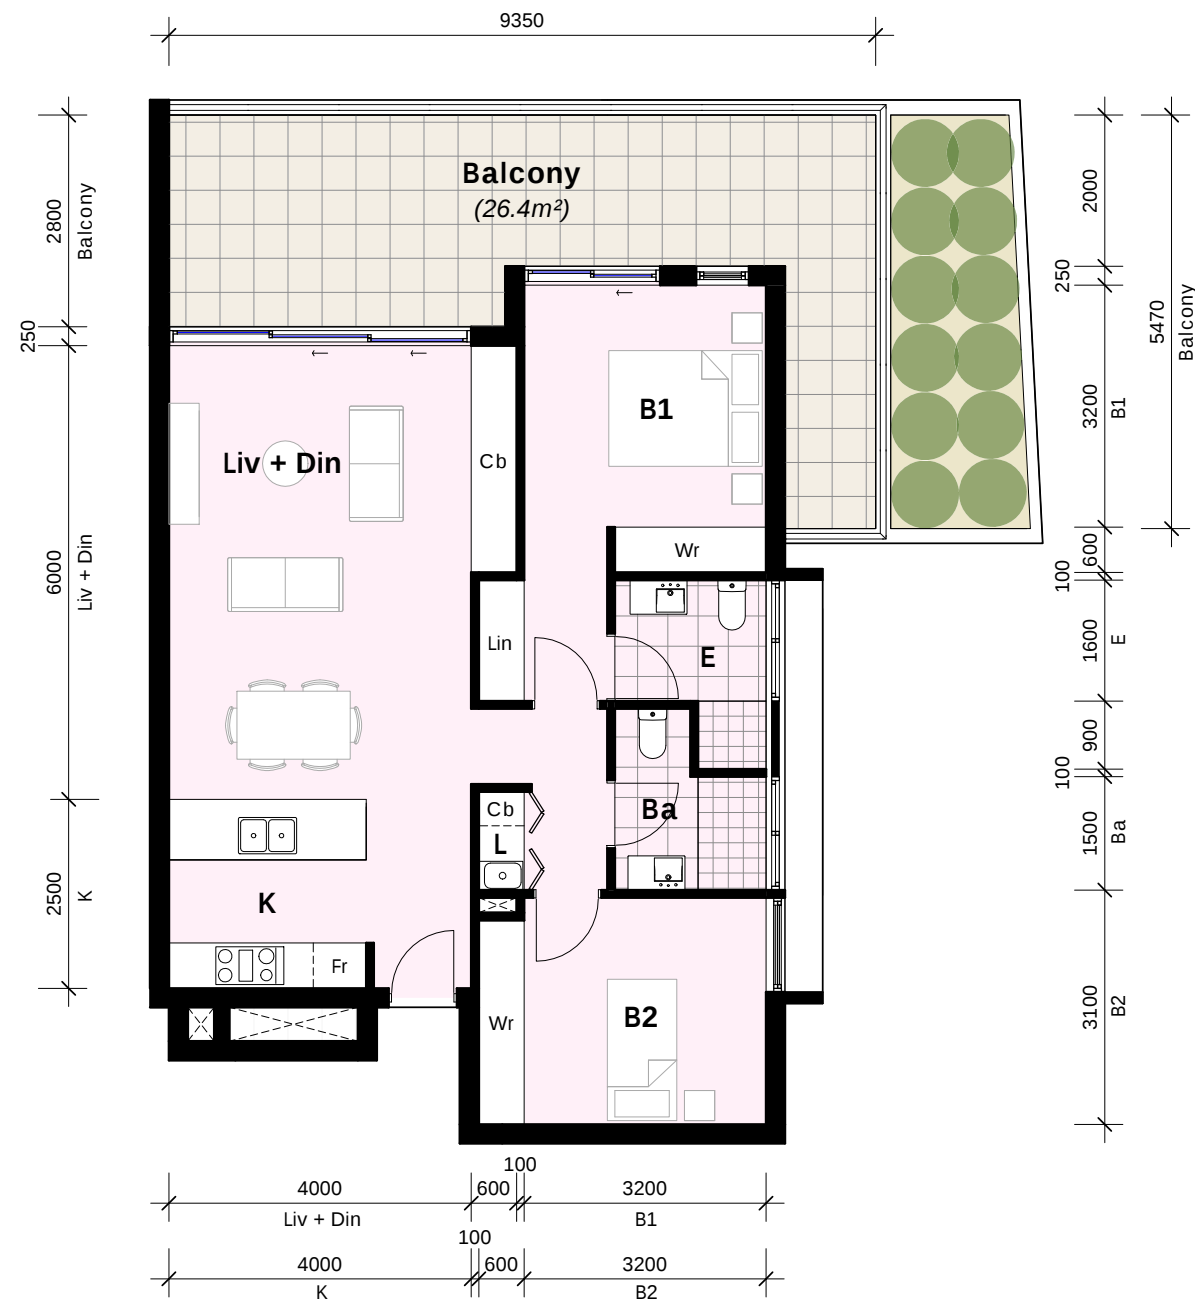


Unit Plans

1:100


Rev. #	Description	Date									Date
A	Council Amendments	Oct '17									Mar' 17
											Scale Job No.
											1 : 100 J09-16
											Dwg No. Revision
											UP-03 A

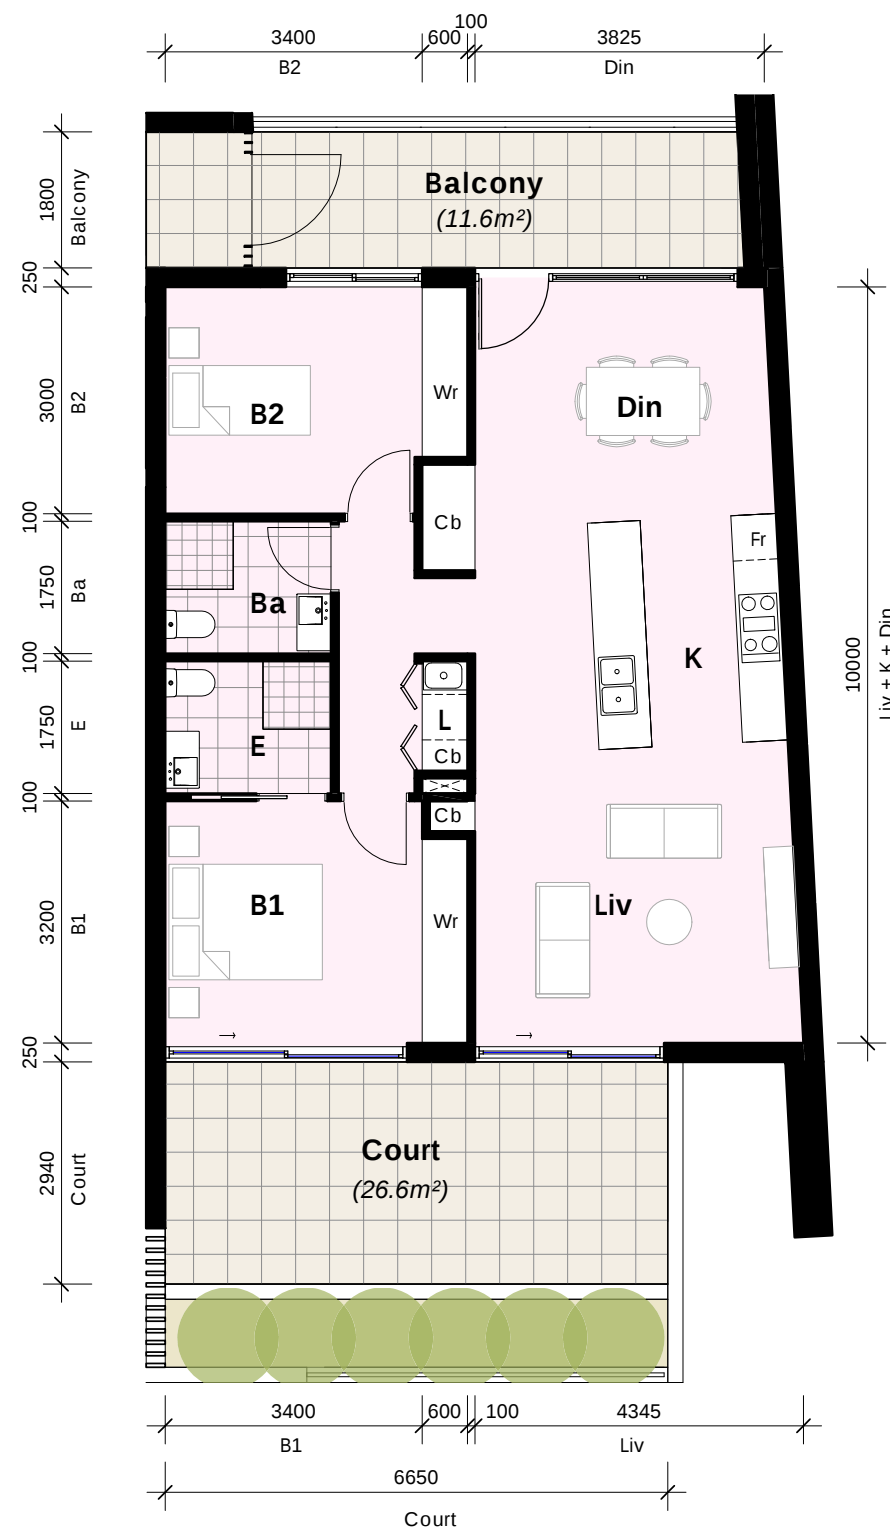

Unit Type D - 82 m²
Applies to: LG-U3

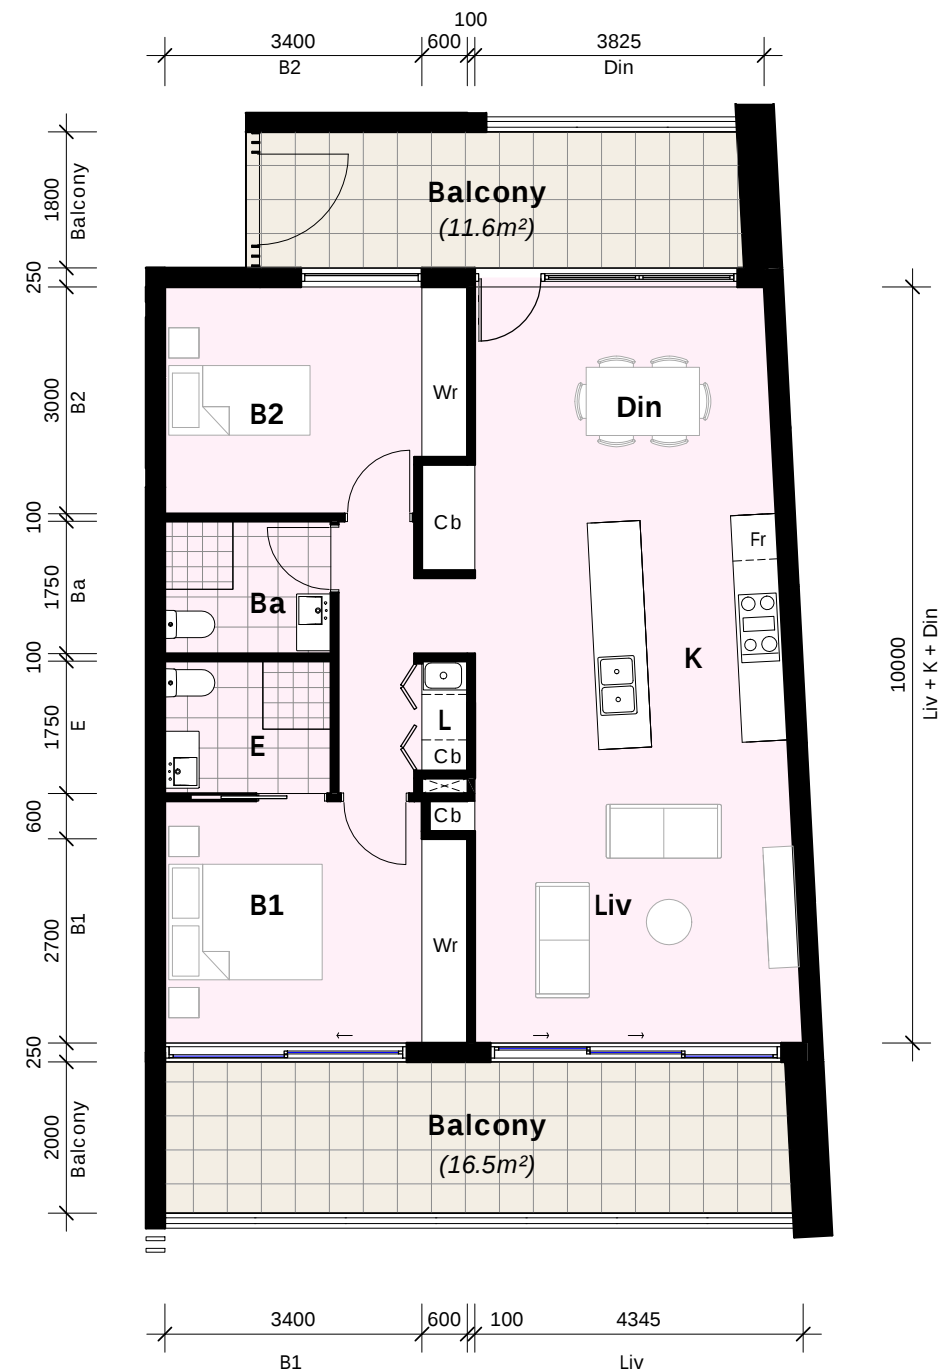

Unit Type D1 - 81 m²
Applies to: G-U4

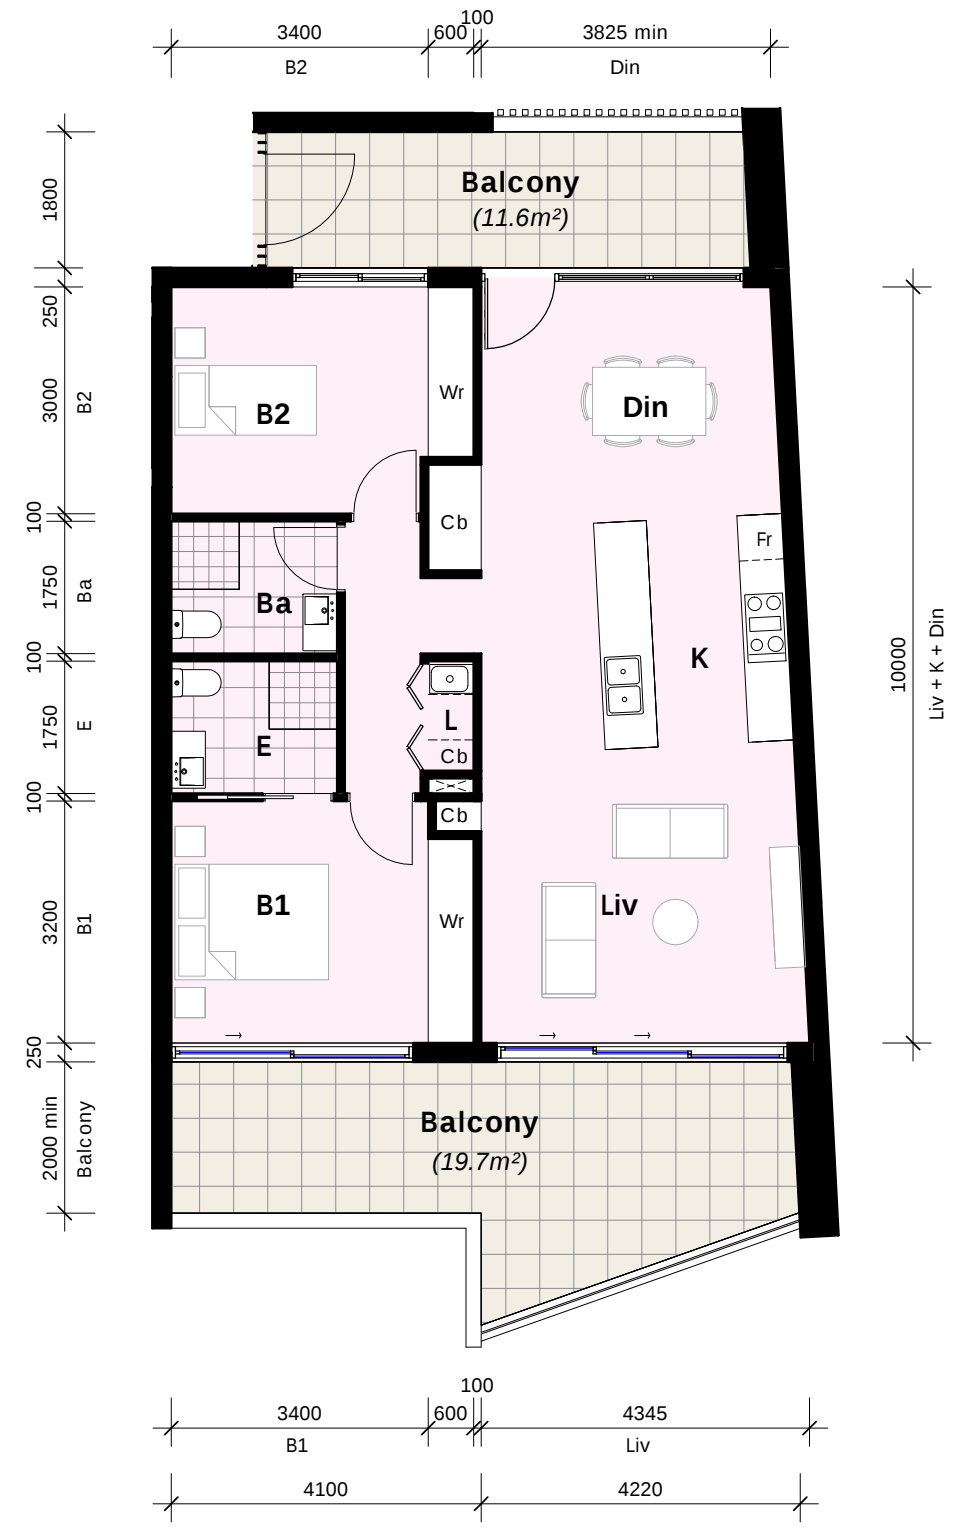


Unit Type D2 - 82 m²
Applies to: L1-U4, L2-U4, L3-U4, L4-U4


Unit Plans

1:100

Rev. #	Description	Date		Client Gaidra Pty Ltd	Consultants GSA Planning (Urban Planner) Structural Design Solutions (Structural) LAM Consulting Engineers (Stormwater) Building & Energy Consultants Australia (BASIX)	 alec pappas architects Pty Ltd ABN: 60 050 064 045 Level 1, 12 Mashman Avenue Kingsgrove NSW 2208 ph: (02) 9554 8233 fx: (02) 9554 8244 em: info@alecpappas.com.au web: www.alecpappas.com.au nominated Architect: Alec Pappas (Registration No: 4713)		Project Proposed Mixed Use Development 850-858 King Georges Rd South Hurstville	Date Mar' 17 Scale Job No. 1 : 100 J09-16
A	Council Amendments	Oct '17							
© The Architect retains copyright. Authority should be requested for any reproductions				DESIGN INTENT FOR COUNCIL (DA)		Alec Pappas Architects Pty Ltd		Title Unit Plans	Dwg No. Revision UP-04 A

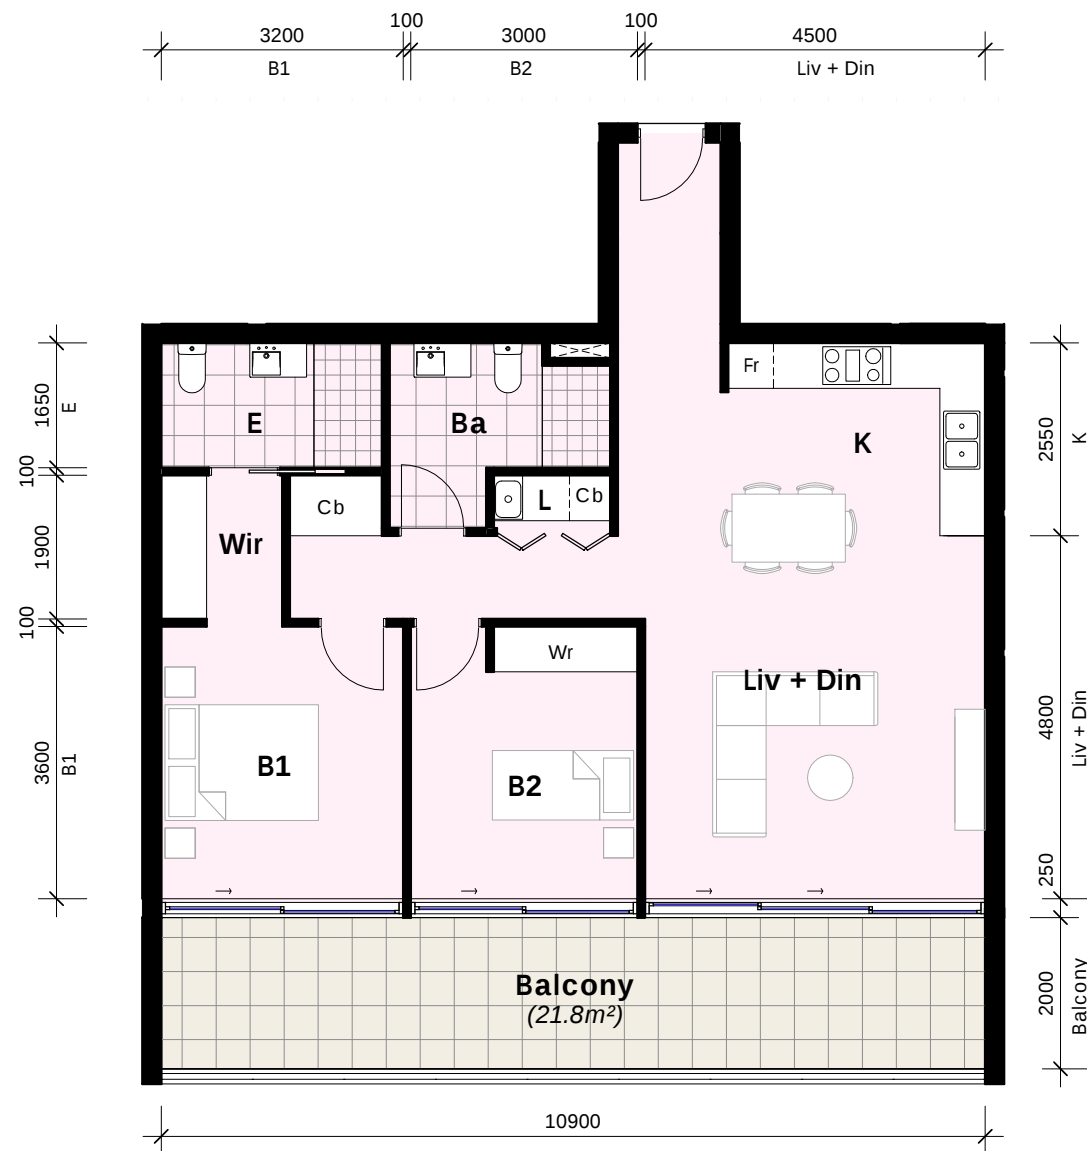


Unit Type E - 83 m²
Applies to: G-U5

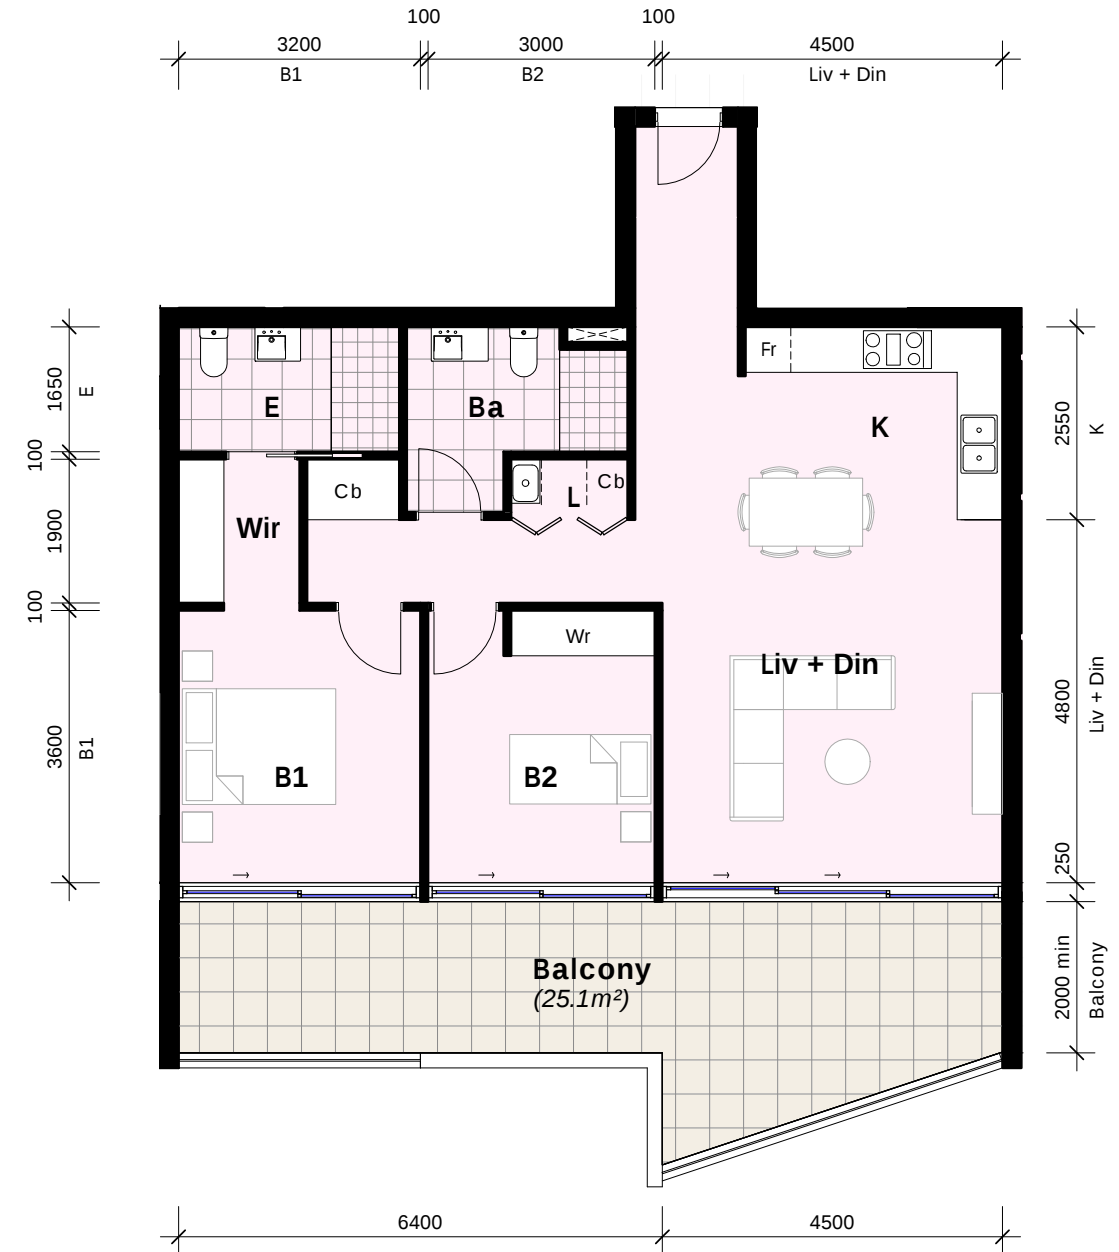


Unit Type E1 - 83 m²
Applies to: L1-U5, L2-U5, L3-U5, L4-U5


Unit Plans

1:100

 
Rev. #	Description	Date		Client Gaidra Pty Ltd	Consultants GSA Planning (Urban Planner) Structural Design Solutions (Structural) LAM Consulting Engineers (Stormwater) Building & Energy Consultants Australia (BASIX)	 alec pappas architects Pty Ltd	ABN: 60 050 064 045 Level 1, 12 Mashman Avenue Kingsgrove NSW 2208 ph: (02) 9554 8233 fx: (02) 9554 8244 em: info@alecpappas.com.au web: www.alecpappas.com.au nominated Architect: Alec Pappas (Registration No: 4713)		Project Proposed Mixed Use Development 850-858 King Georges Rd South Hurstville	Date Mar' 17 Scale Job No. 1 : 100 J09-16
A	Council Amendments	Oct '17								
© The Architect retains copyright. Authority should be requested for any reproductions			DESIGN INTENT FOR COUNCIL (DA)		Alec Pappas Architects Pty Ltd			Unit Plans		
								Dwg No. Revision UP-05 A		

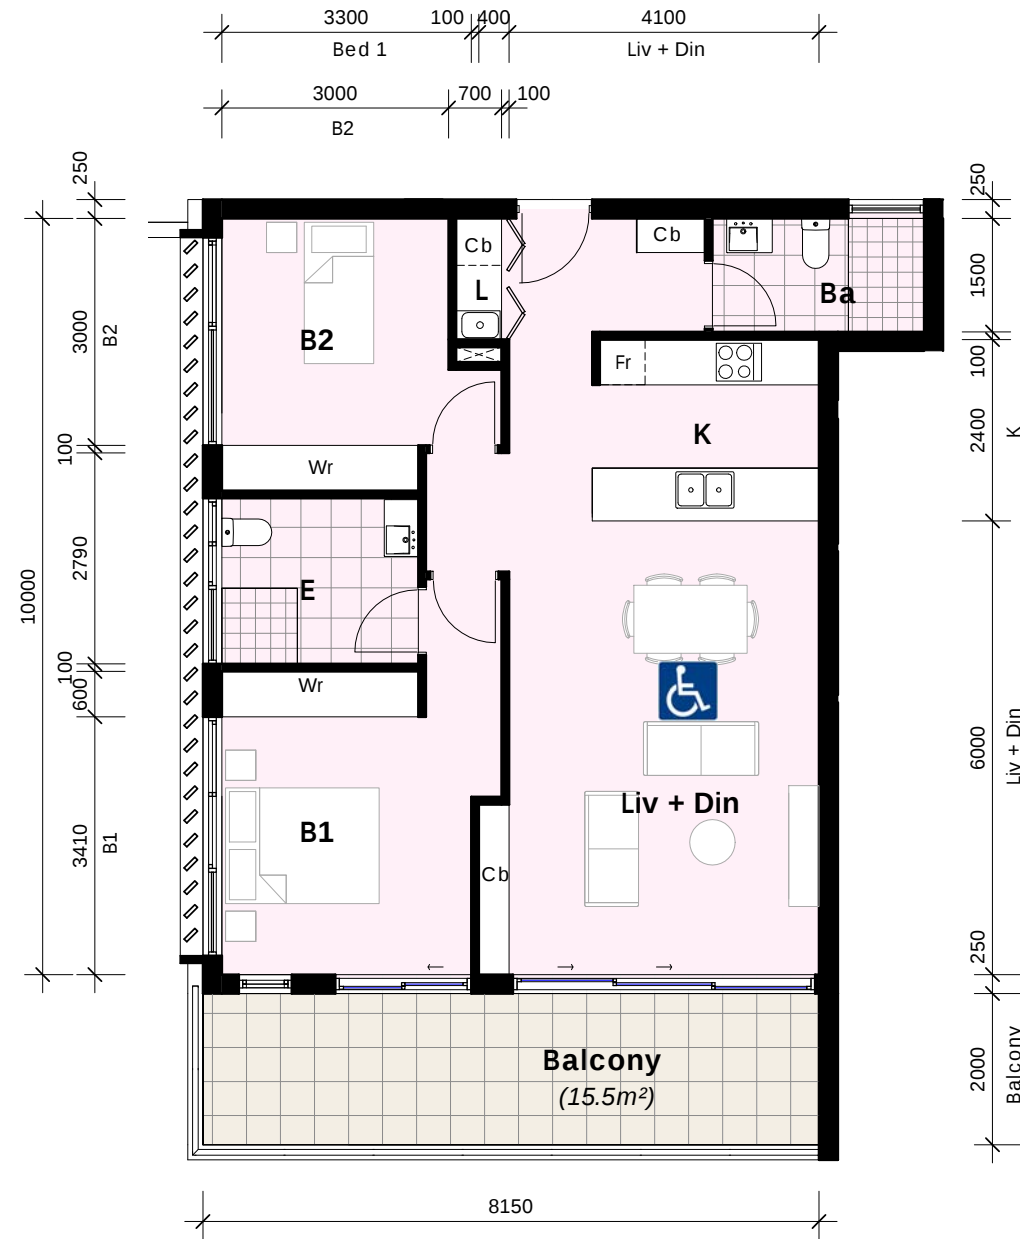

Unit Type F
Applies to: G-U6

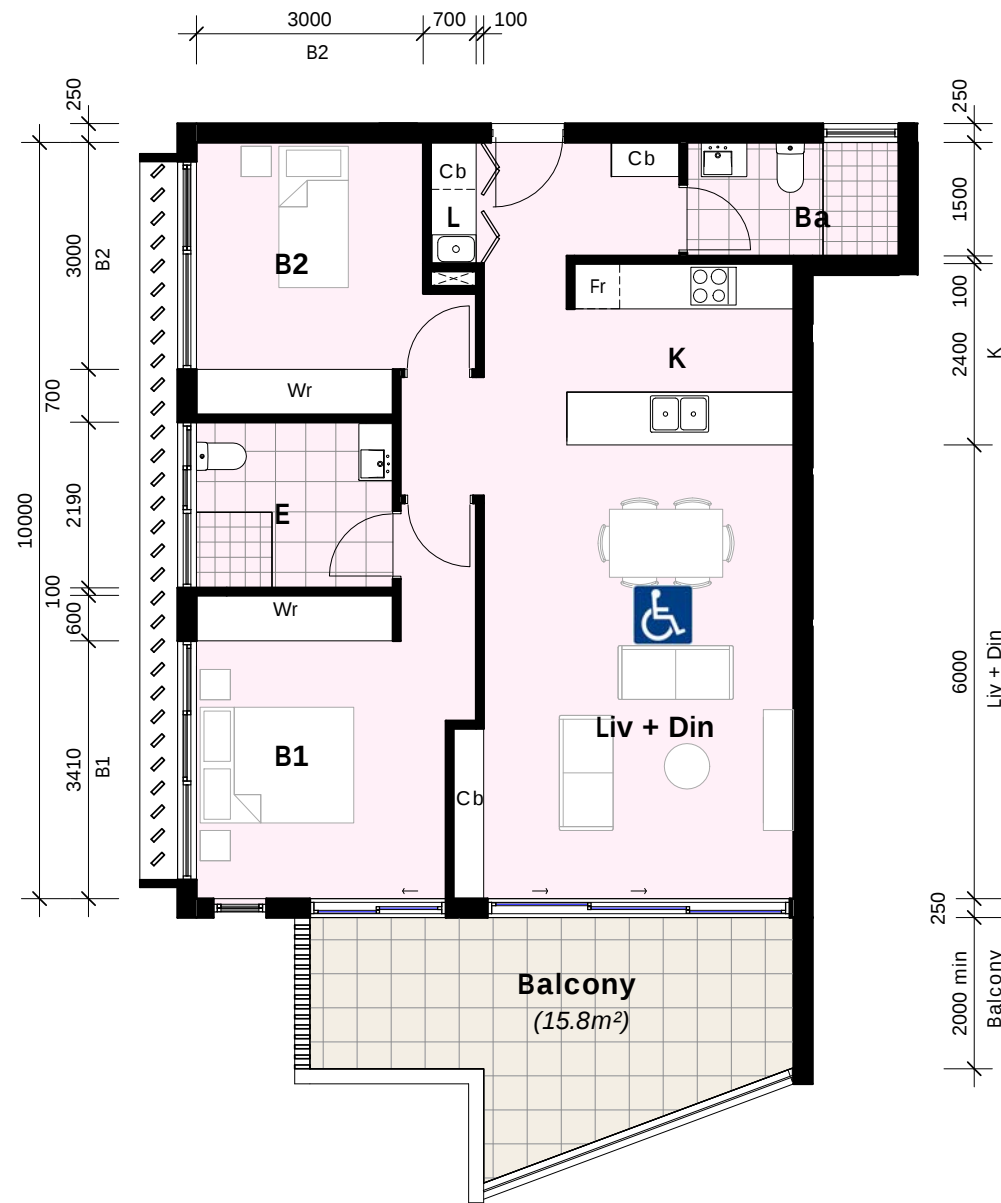

Unit Type F1
Applies to: L1-U6, L2-U6, L3-U6 & L4-U6

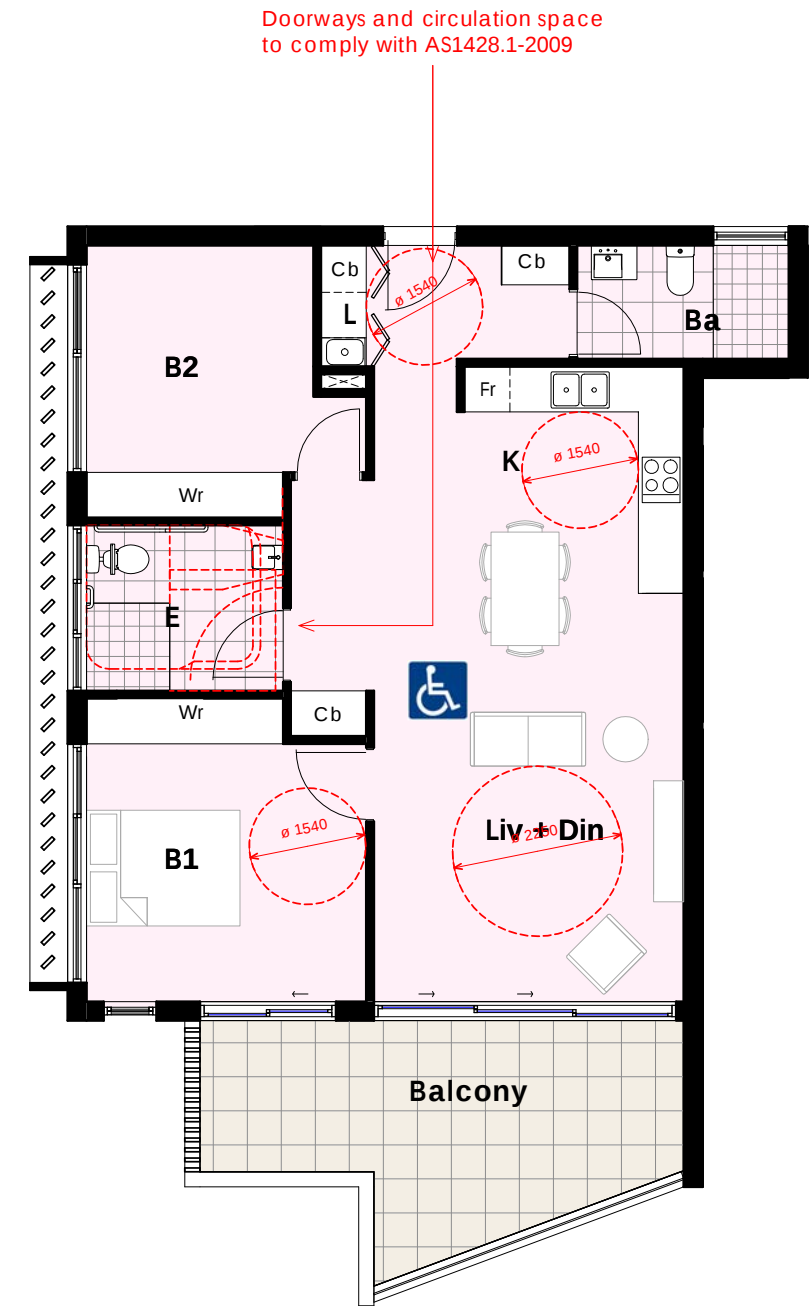


Unit Type F (Post-Adaptable Layout)
Applies to: G-U6 & L1-U6

Unit Plans

1:100


Rev. #	Description	Date									Date
A	Council Amendments	Oct '17									Mar' 17
											Scale Job No.
											1 : 100 J09-16
											Dwg No. Revision
											UP-06 A

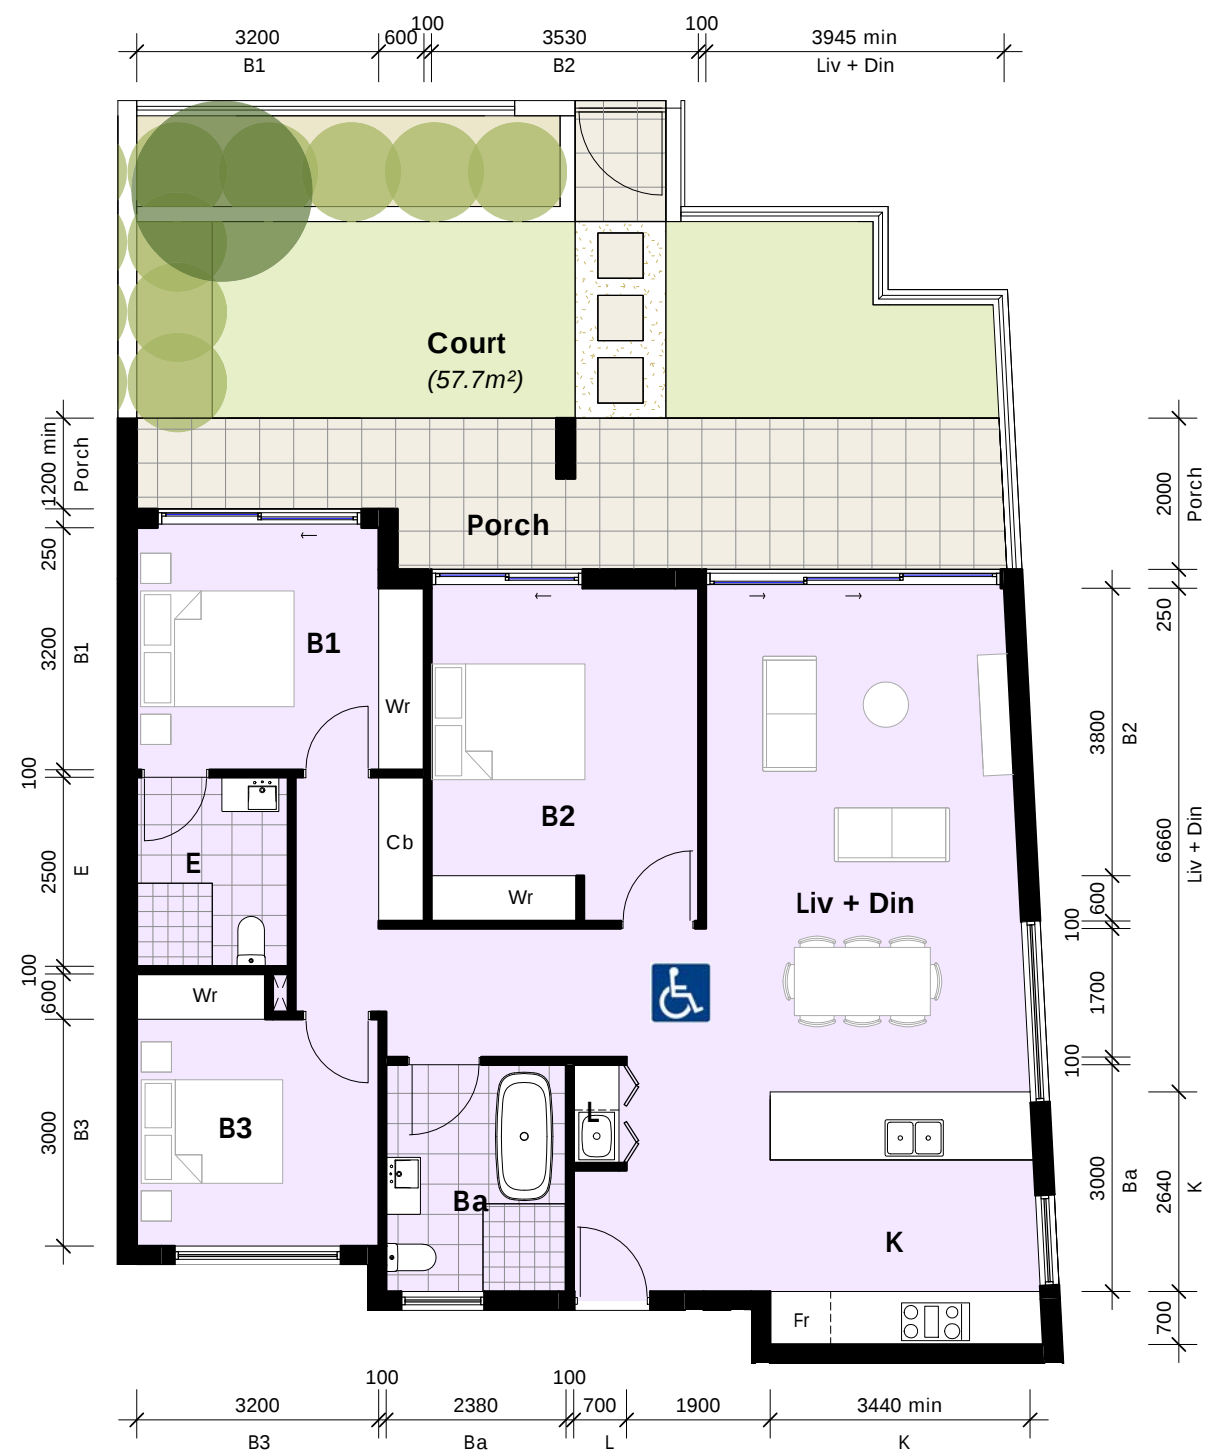Unit Type G (Pre-Adaptable Layout) - 112 m²

Applies to: LG-U2

Unit Plans


1:100

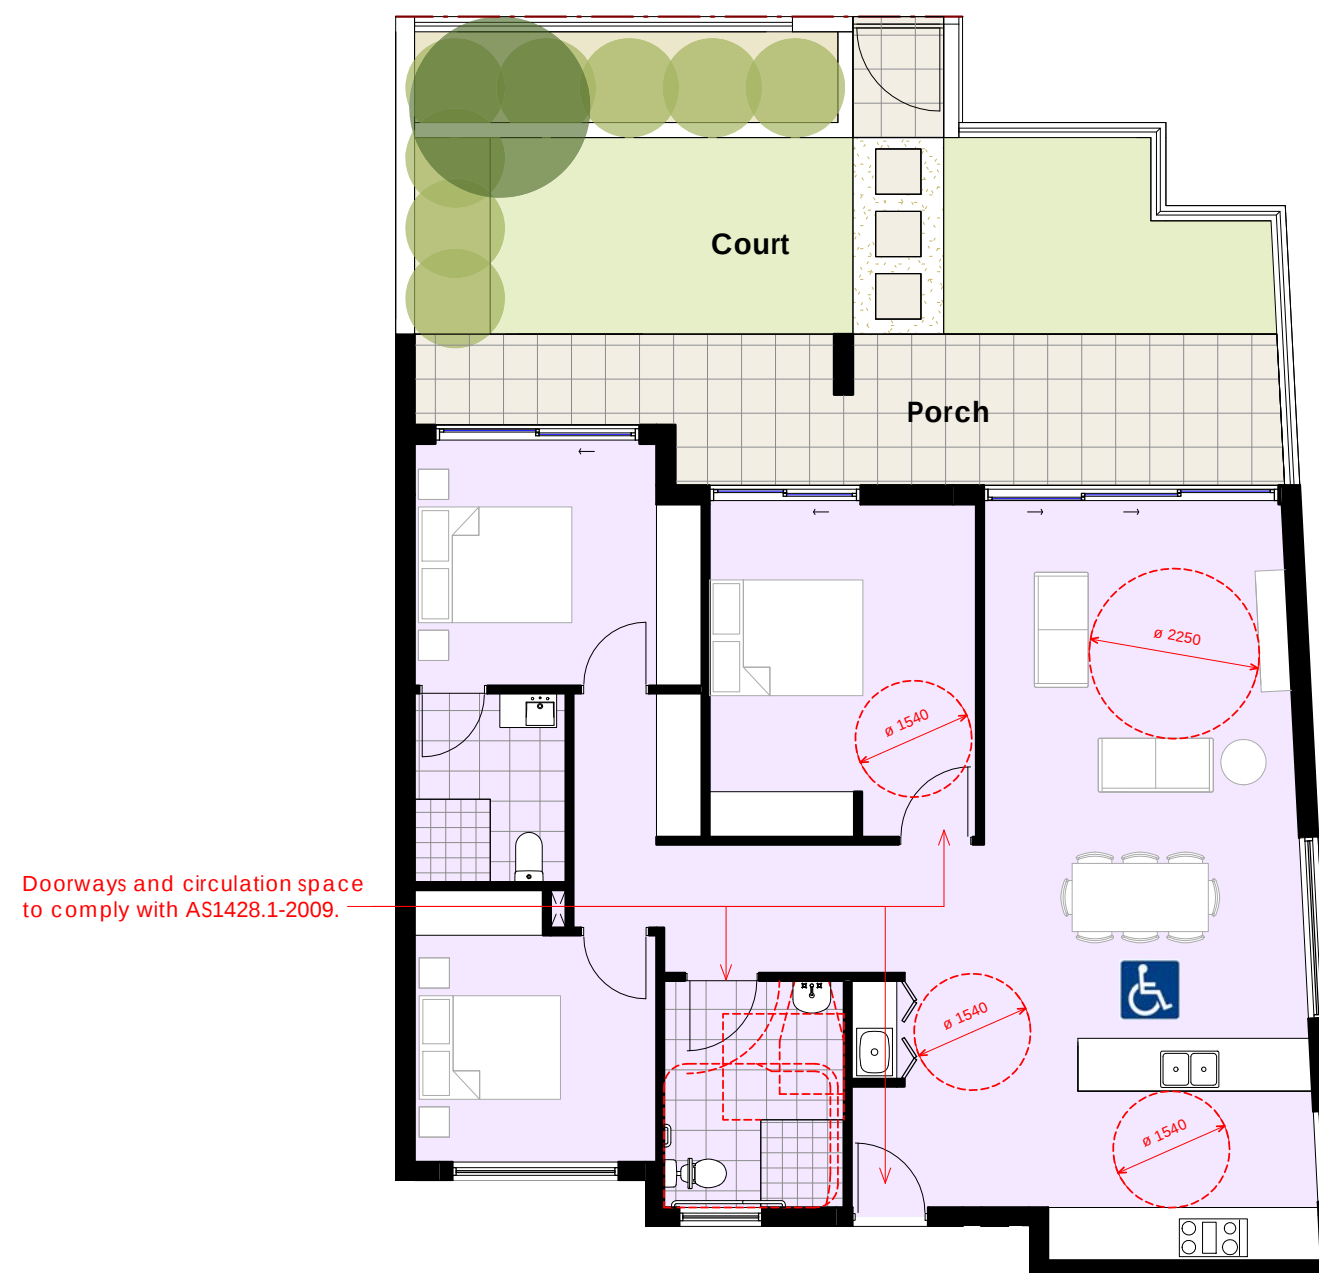


Doorways and circulation space
to comply with AS1428.1-2009. —


Unit Type G (Post-Adaptable Layout) - 112 m²

Applies to: LG-U2

 Rev. #	Description	Date		Client Gaidra Pty Ltd	Consultants GSA Planning (Urban Planner) Structural Design Solutions (Structural) LAM Consulting Engineers (Stormwater) Building & Energy Consultants Australia (BASIX)	 alec pappas architects Pty Ltd	ABN: 60 050 064 045 Level 1, 12 Mashman Avenue Kingsgrove NSW 2208 ph: (02) 9554 8233 fx: (02) 9554 8244 em: info@alecpappas.com.au web: www.alecpappas.com.au nominated Architect: Alec Pappas (Registration No: 4713)	 Member Australian Institute of Architects	Project Proposed Mixed Use Development 850-858 King Georges Rd South Hurstville	Date Mar' 17 Scale Job No. 1 : 100 J09-16
A	Council Amendments	Oct '17								
 The Architect retains copyright. Authority should be requested for any reproductions			DESIGN INTENT FOR COUNCIL (DA)			Alec Pappas Architects Pty Ltd			Title Unit Plans	Dwg No. Revision UP-07 A

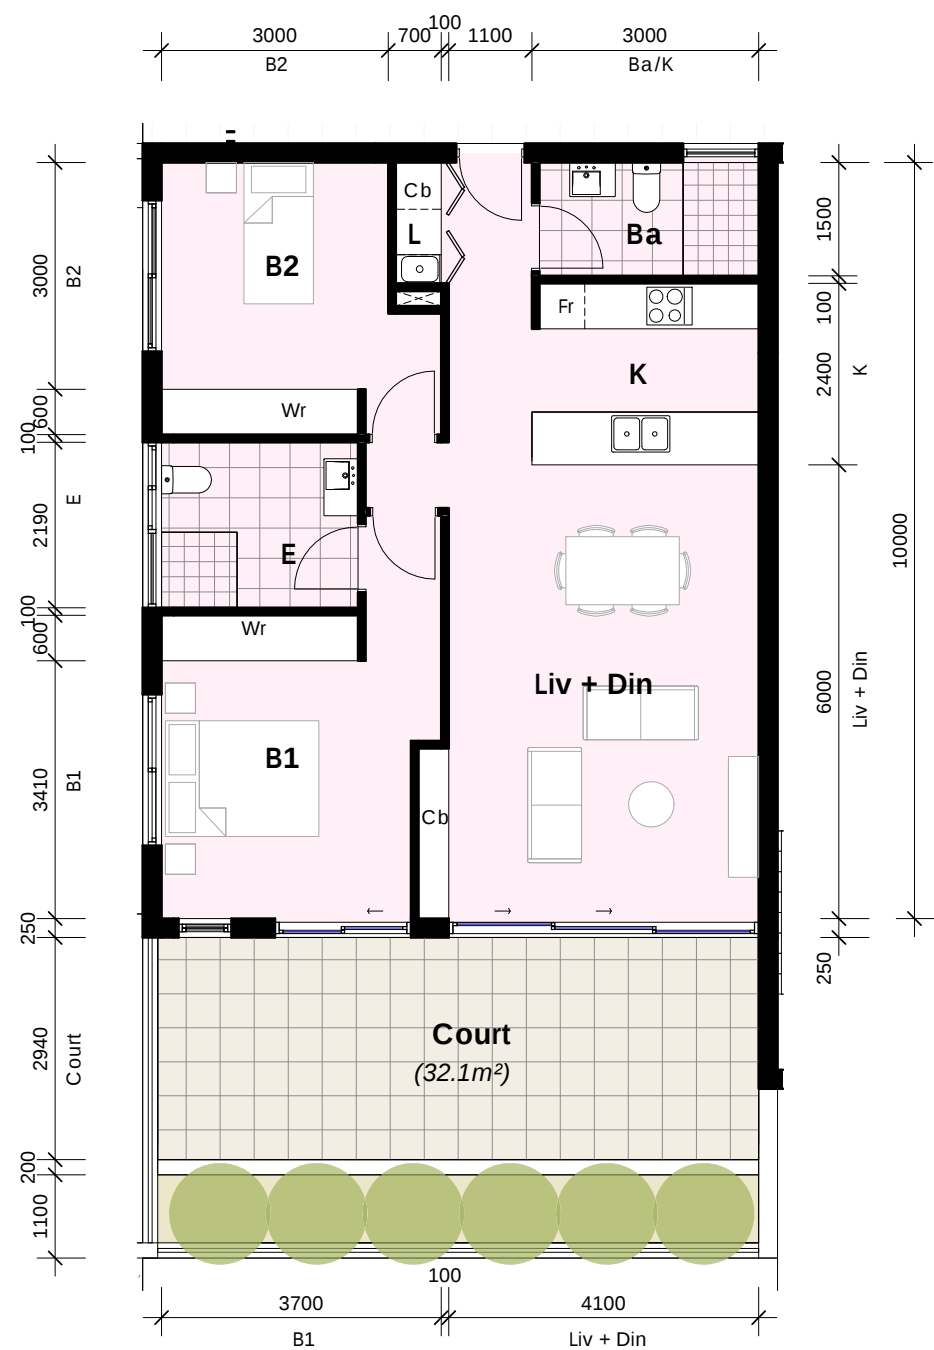Unit Type I - 74 m²

Applies to: LG-U5


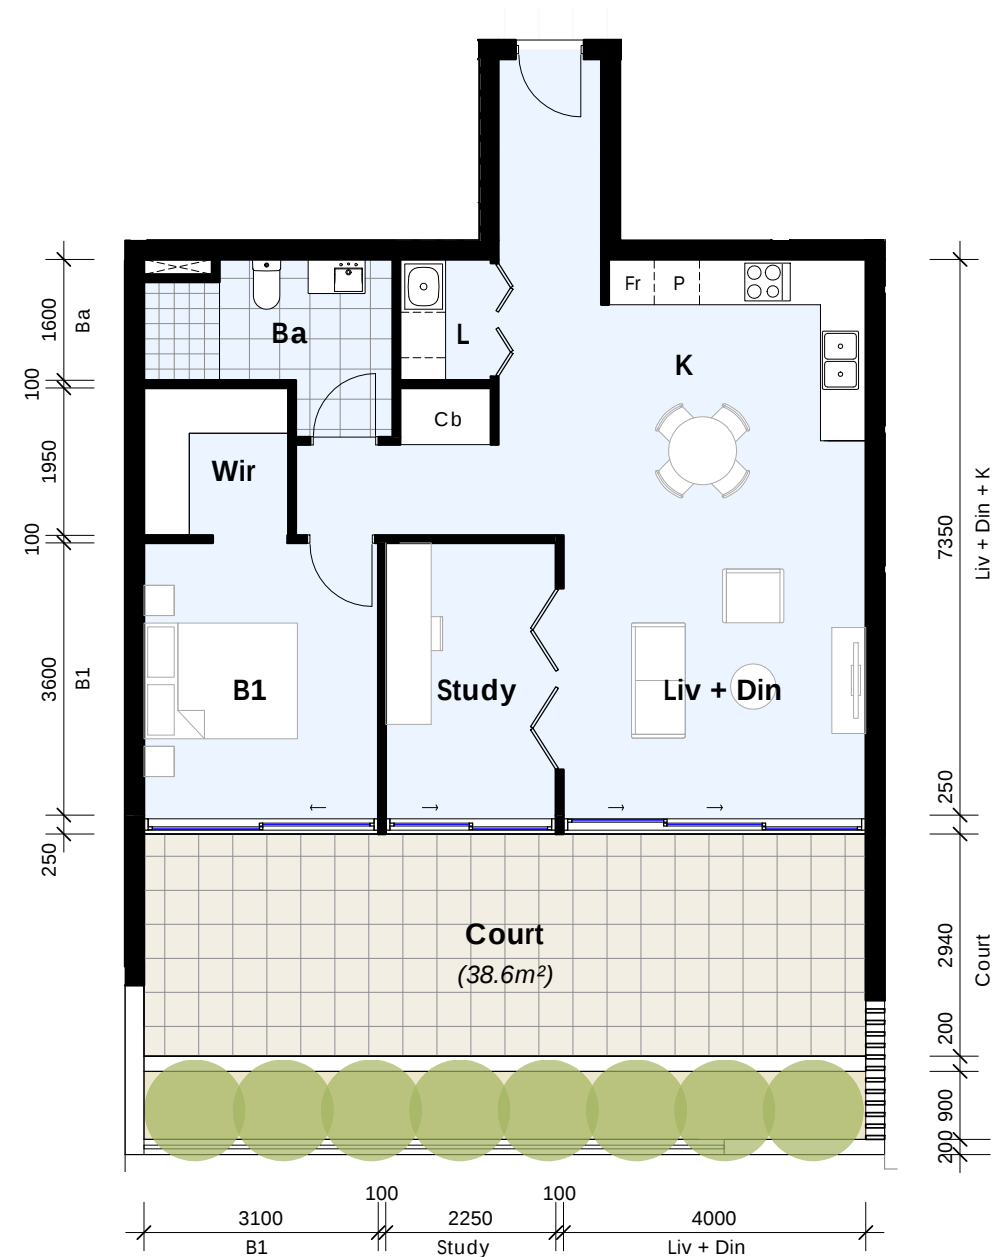
Unit Type H - 79 m²

Applies to: LG-U4

Unit Plans

1:100


Rev. #	Description	Date		Client Gaidra Pty Ltd	Consultants GSA Planning (Urban Planner) Structural Design Solutions (Structural) LAM Consulting Engineers (Stormwater) Building & Energy Consultants Australia (BASIX)	 alec pappas architects Pty Ltd	ABN: 60 050 064 045 Level 1, 12 Mashman Avenue Kingsgrove NSW 2208 ph: (02) 9554 8233 fx: (02) 9554 8244 em: info@alecpappas.com.au web: www.alecpappas.com.au nominated Architect: Alec Pappas (Registration No: 4713)	 Member Australian Institute of Architects	Project Proposed Mixed Use Development 850-858 King Georges Rd South Hurstville	Date Mar' 17
A	Council Amendments	Oct '17							Scale 1 : 100	Job No. J09-16
©	The Architect retains copyright. Authority should be requested for any reproductions	DESIGN INTENT FOR COUNCIL (DA)			Alec Pappas Architects Pty Ltd		Title Unit Plans	Dwg No. UP-08	Revision A	

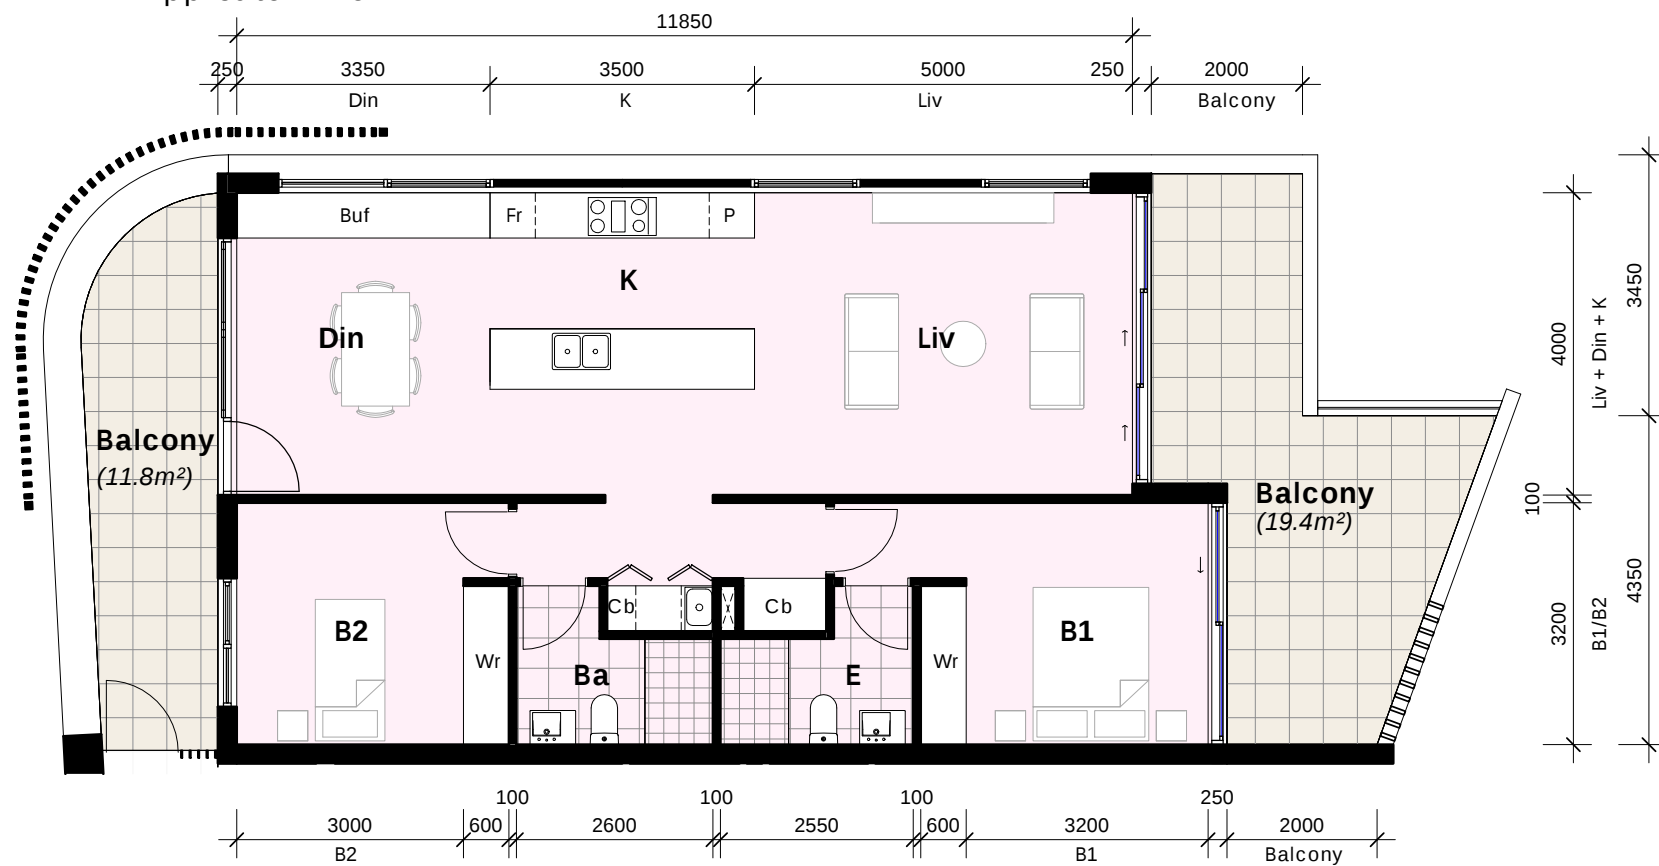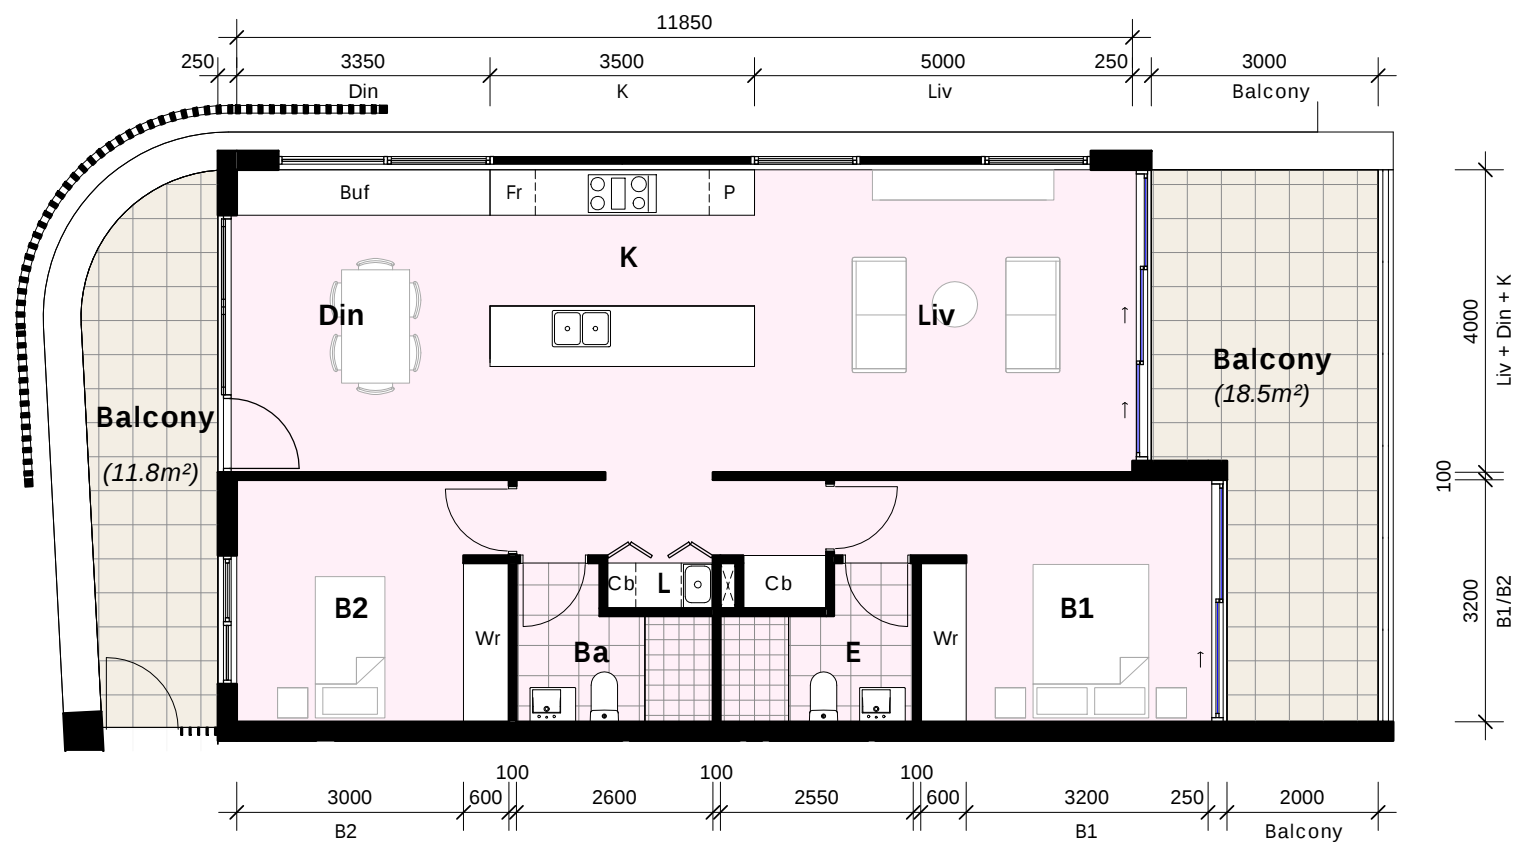


Unit Plans

1:100

Rev. # A Description Council Amendments Date Oct '17		Client Gaidra Pty Ltd	Consultants GSA Planning (Urban Planner) Structural Design Solutions (Structural) LAM Consulting Engineers (Stormwater) Building & Energy Consultants Australia (BASIX)	ALEC PAPPAS ARCHITECTS PTY LTD ABN: 60 050 064 045 Level 1, 12 Mashman Avenue Kingsgrove NSW 2208 ph: (02) 9554 8233 fx: (02) 9554 8244 em: info@alecpappas.com.au web: www.alecpappas.com.au nominated Architect: Alec Pappas (Registration No: 4713)		Project Proposed Mixed Use Development 850-858 King Georges Rd South Hurstville	Date Mar' 17 Scale 1 : 100 Job No. J09-16
© The Architect retains copyright. Authority should be requested for any reproductions		DESIGN INTENT FOR COUNCIL (DA)	Alec Pappas Architects Pty Ltd	Unit Plans	Dwg No. UP-09 Revision A		

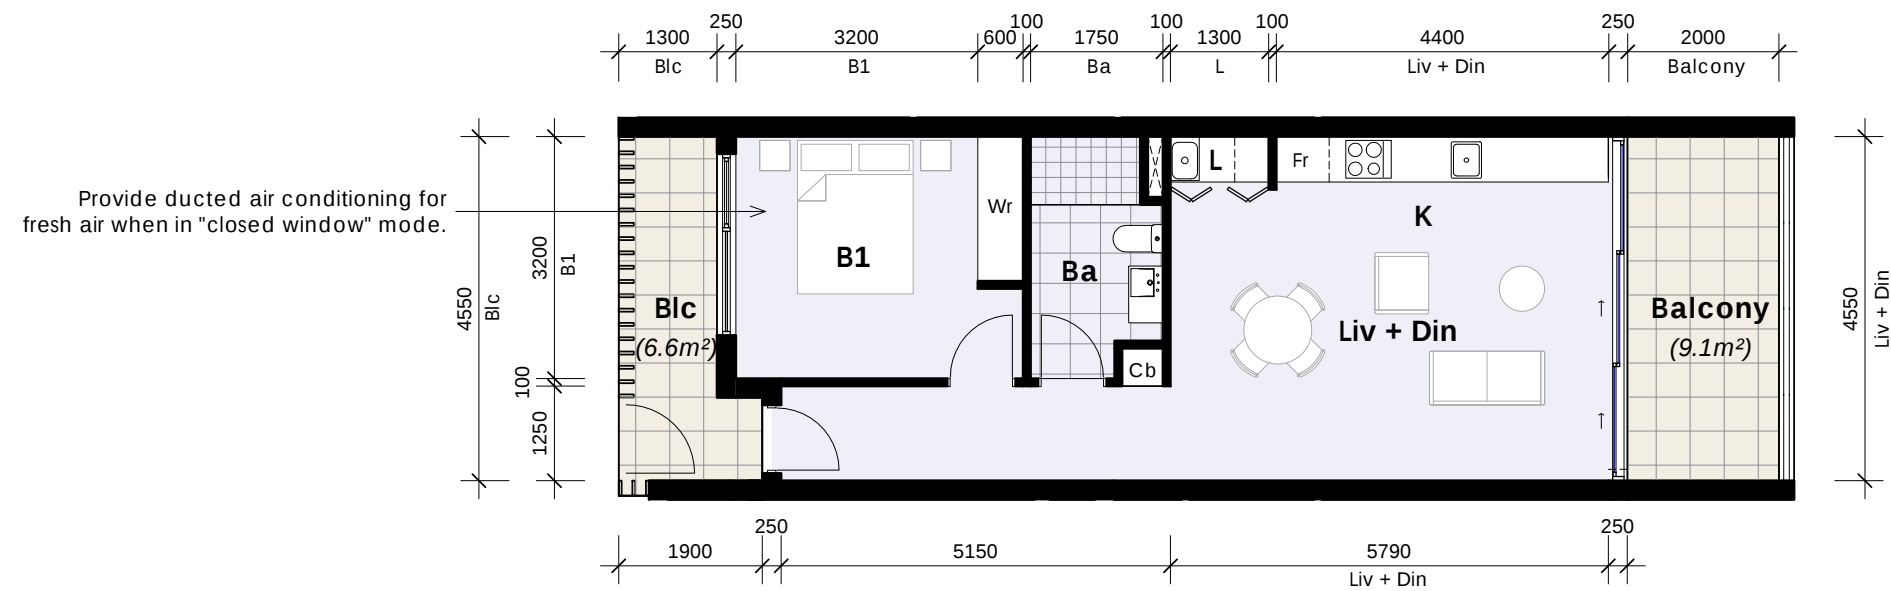Unit Type K - 51 m²

Applies to: L1-U8

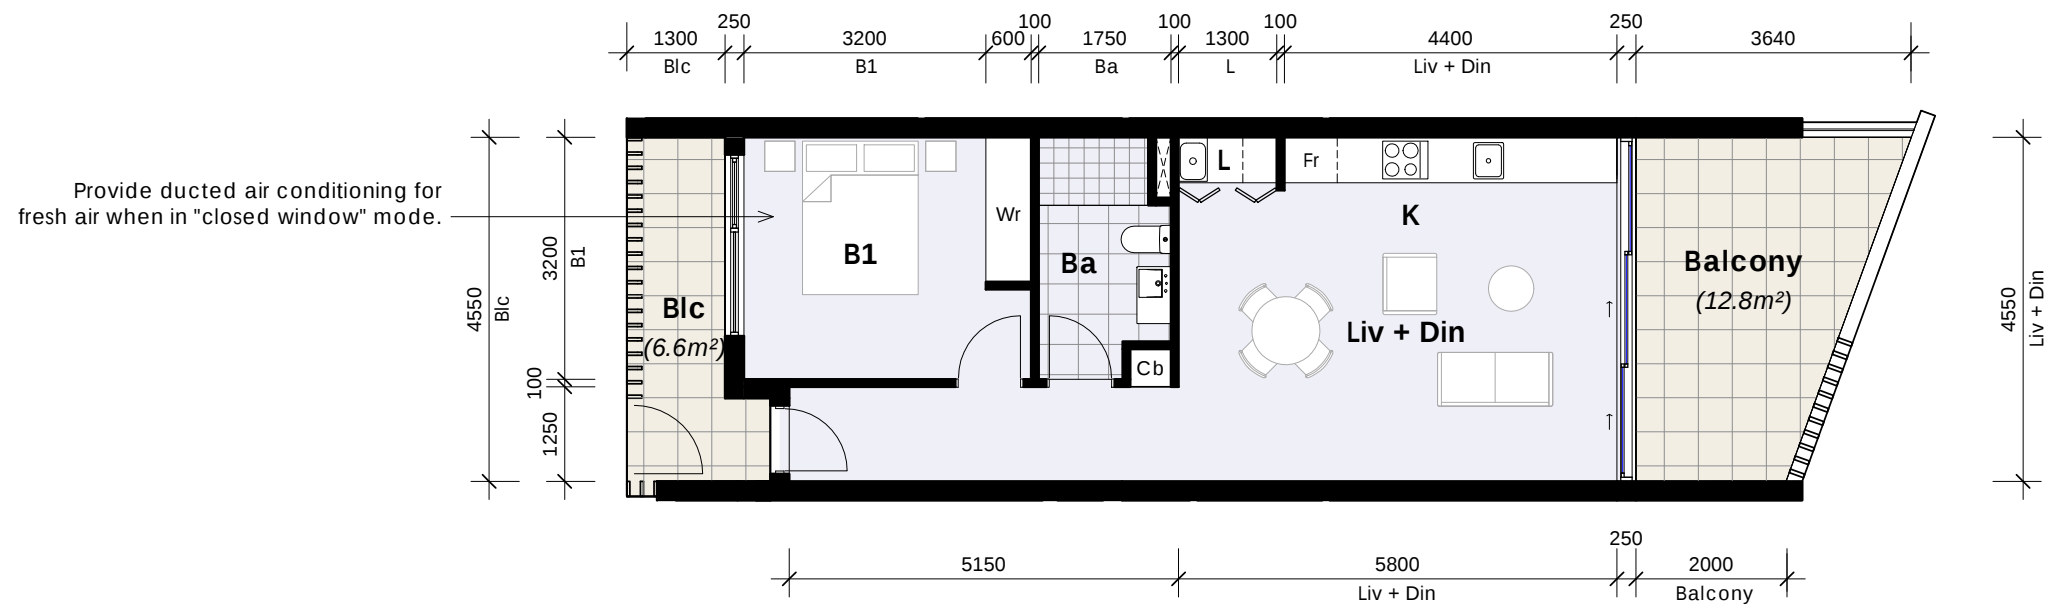




Unit Type K1 - 51 m²

Applies to: L2-U8, L3-U8 & L4-U8

Unit Plans


1:100

 Rev. #	Description	Date		Client Gaidra Pty Ltd	Consultants GSA Planning (Urban Planner) Structural Design Solutions (Structural) LAM Consulting Engineers (Stormwater) Building & Energy Consultants Australia (BASIX)	 alec pappas architects Pty Ltd	ABN: 60 050 064 045 Level 1, 12 Mashman Avenue Kingsgrove NSW 2208 ph: (02) 9554 8233 fx: (02) 9554 8244 em: info@alecpappas.com.au web: www.alecpappas.com.au nominated Architect: Alec Pappas (Registration No: 4713)	 Member Australian Institute of Architects	Project Proposed Mixed Use Development 850-858 King Georges Rd South Hurstville	Date Mar '17	
A	Council Amendments	Oct '17							Scale 1 : 100	Job No. J09-16	
			© The Architect retains copyright. Authority should be requested for any reproductions	DESIGN INTENT FOR COUNCIL (DA)		Alec Pappas Architects Pty Ltd			Title Unit Plans	Dwg No. UP-10	Revision A

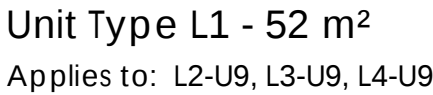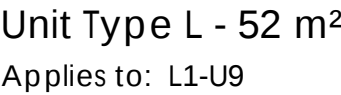


Unit Plans

1:100

 Rev. #	Description	Date		Client	Consultants	 alec pappas architects Pty Ltd	ABN: 60 050 064 045 Level 1, 12 Mashman Avenue Kingsgrove NSW 2208 ph: (02) 9554 8233 fx: (02) 9554 8244 em: info@alecpappas.com.au web: www.alecpappas.com.au nominated Architect: Alec Pappas (Registration No: 4713)	 Member Australian Institute of Architects	Project	Date	
A	Council Amendments	Oct '17		Gaidra Pty Ltd	GSA Planning (Urban Planner) Structural Design Solutions (Structural) LAM Consulting Engineers (Stormwater) Building & Energy Consultants Australia (BASIX)				Proposed Mixed Use Development 850-858 King Georges Rd South Hurstville	Mar' 17	
										Scale	Job No.
										1 : 100	J09-16
			 The Architect retains copyright. Authority should be requested for any reproductions	DESIGN INTENT FOR COUNCIL (DA)		Alec Pappas Architects Pty Ltd	Title	Dwg No.	Revision		
							Unit Plans	UP-11	A		


Provide ducted air conditioning for fresh air when in "closed window" mode.

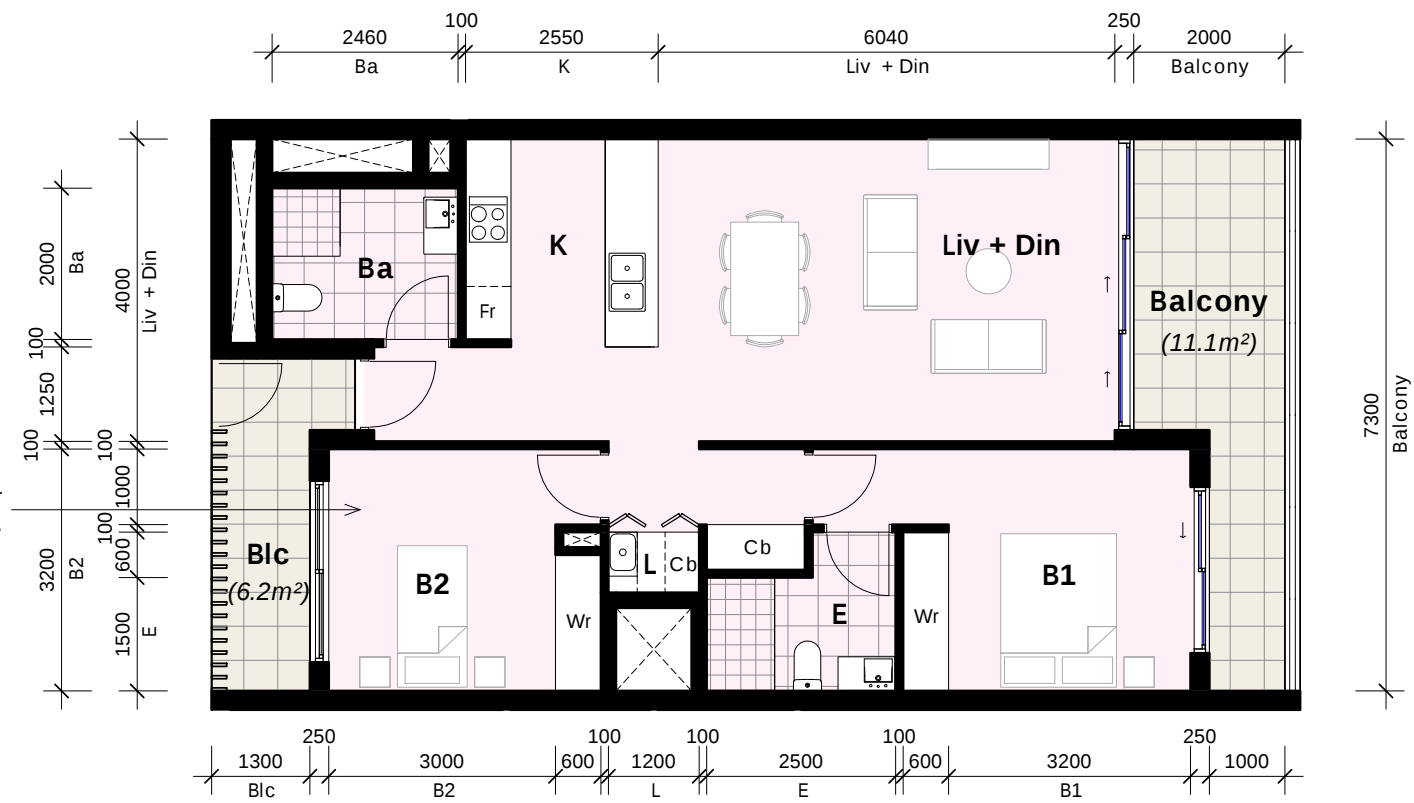

Unit Type M - 77 m²

Applies to: L1-U10

Provide ducted air conditioning for fresh air when in "closed window" mode.

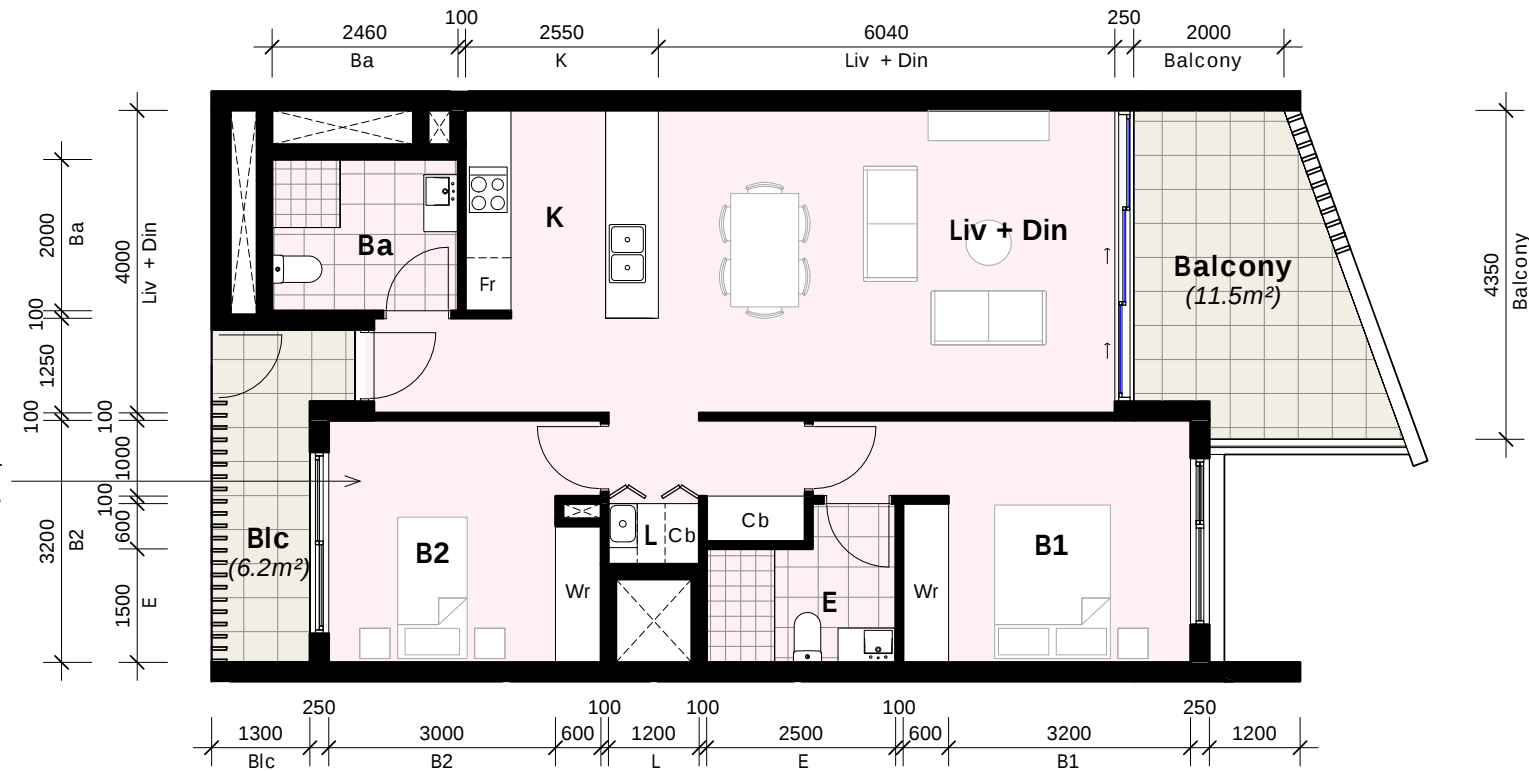



Unit Type M1 - 77 m²

Applies to: L2-U10, L3-U10 & L4-U10

Unit Plans

1:100

Rev. #	Description	Date		Client Gaidra Pty Ltd	Consultants GSA Planning (Urban Planner) Structural Design Solutions (Structural) LAM Consulting Engineers (Stormwater) Building & Energy Consultants Australia (BASIX)	 alec pappas architects Pty Ltd ABN: 60 050 064 045 Level 1, 12 Mashman Avenue Kingsgrove NSW 2208 ph: (02) 9554 8233 fx: (02) 9554 8244 em: info@alecpappas.com.au web: www.alecpappas.com.au nominated Architect: Alec Pappas (Registration No: 4713)		Project Proposed Mixed Use Development 850-858 King Georges Rd South Hurstville	Date Mar' 17	
A	Council Amendments	Oct '17						Scale 1 : 100	Job No. J09-16	
								Title Unit Plans	Dwg No. UP-12	Revision A

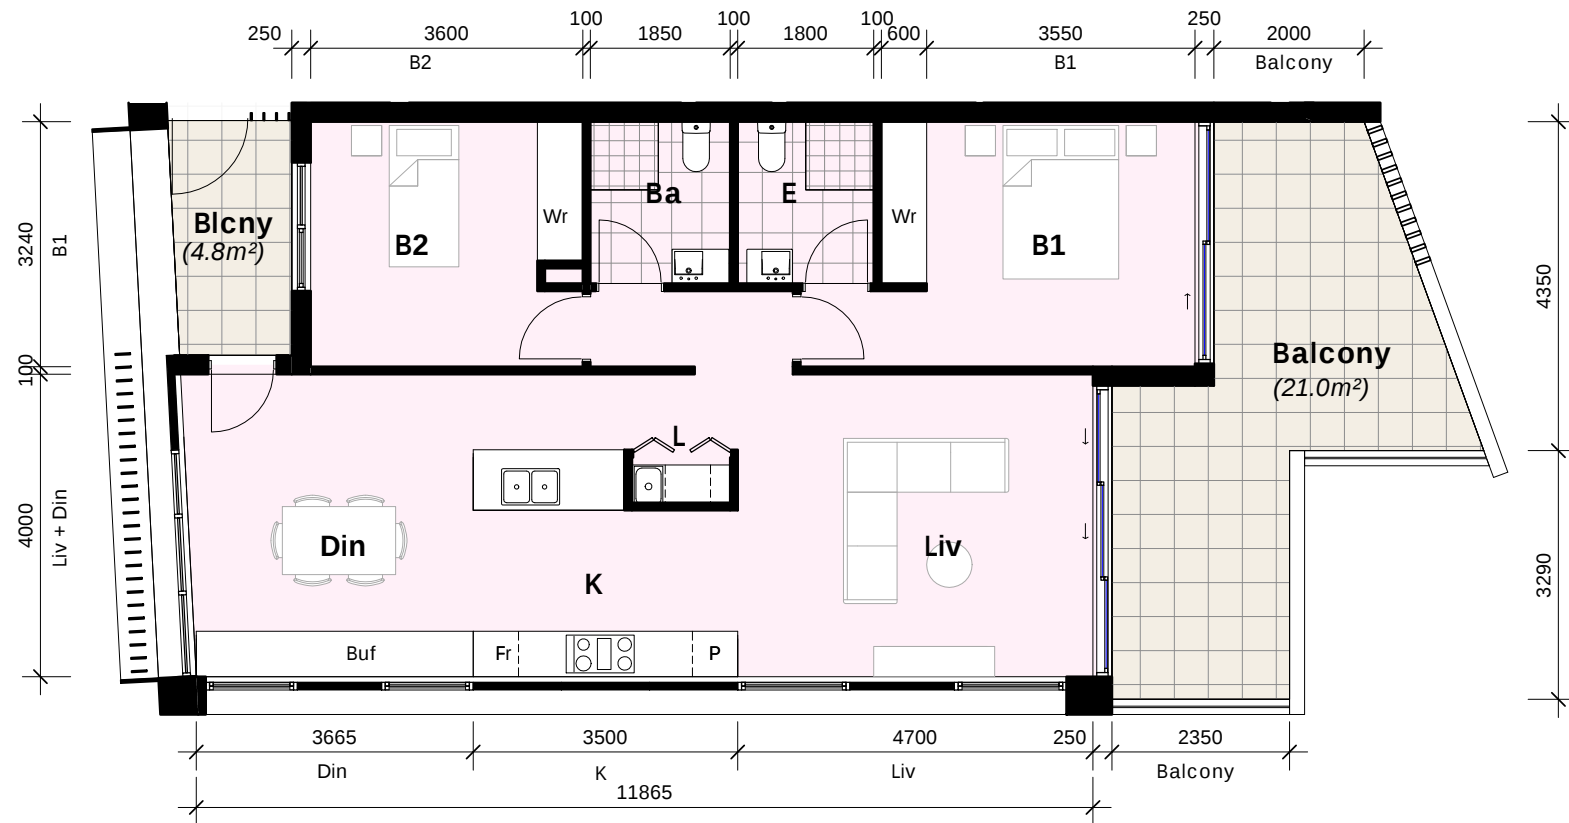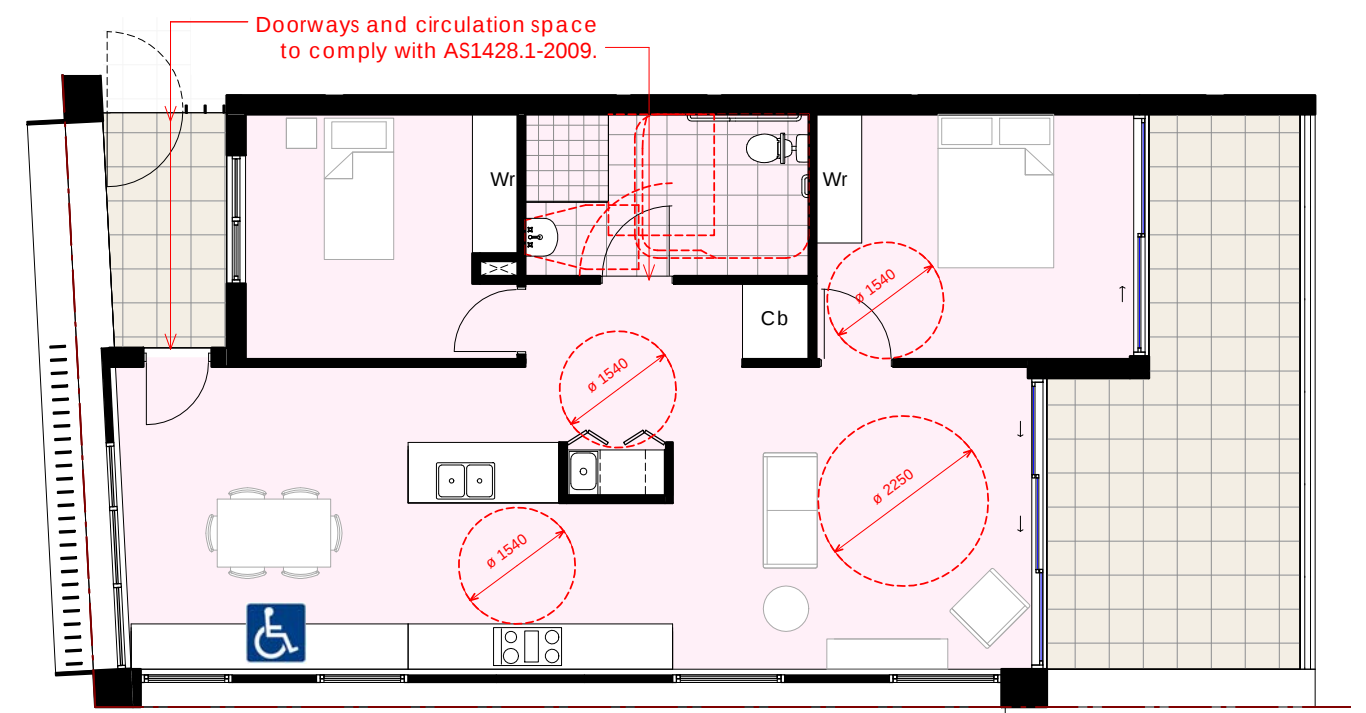

Unit Plans

1:100

Rev. #	Description	Date			Client	Consultants	 alec pappas architects Pty Ltd	 Member Australian Institute of Architects	Project	Date
A	Council Amendments	Oct '17			Gaidra Pty Ltd	GSA Planning (Urban Planner) Structural Design Solutions (Structural) LAM Consulting Engineers (Stormwater) Building & Energy Consultants Australia (BASIX)			Proposed Mixed Use Development 850-858 King Georges Rd South Hurstville	Mar' 17
									Scale	Job No.
									1 : 100	J09-16
									Dwg No.	Revision
									UP-13	A




Applies to: L5-U1

1:100



Applies to: L5-U2

 Rev. #	Description	Date		Client Gaidra Pty Ltd	Consultants GSA Planning (Urban Planner) Structural Design Solutions (Structural) LAM Consulting Engineers (Stormwater) Building & Energy Consultants Australia (BASIX)	 alec pappas architects Pty Ltd	ABN: 60 050 064 045 Level 1, 12 Mashman Avenue Kingsgrove NSW 2208 ph: (02) 9554 8233 fx: (02) 9554 8244 em: info@alecpappas.com.au web: www.alecpappas.com.au nominated Architect: Alec Pappas (Registration No: 4713)	 Member Australian Institute of Architects	Project Proposed Mixed Use Development 850-858 King Georges Rd South Hurstville	Date Mar' 17
A	Council Amendments	Oct '17							Scale 1 : 100	Job No. J09-16
©	The Architect retains copyright. Authority should be requested for any reproductions	DESIGN INTENT FOR COUNCIL (DA)			Alec Pappas Architects Pty Ltd			Title Unit Plans	Dwg No. UP-14	Revision A